


LEGEND

- TO BE CONFIRMED
- SITE/BOUNDARY
- DEMOLITION
- ROOF
- BOUNDARY LINE WALLS, CABINETS & TILE FILLS
- EXTERNAL WINDOWS & DOORS
- INTERNAL DOORS
- NEW LIVING FLOOR
- NEW PLUMBING
- LIMESTONE RETAINING WALL
- NEW TILED FLOOR

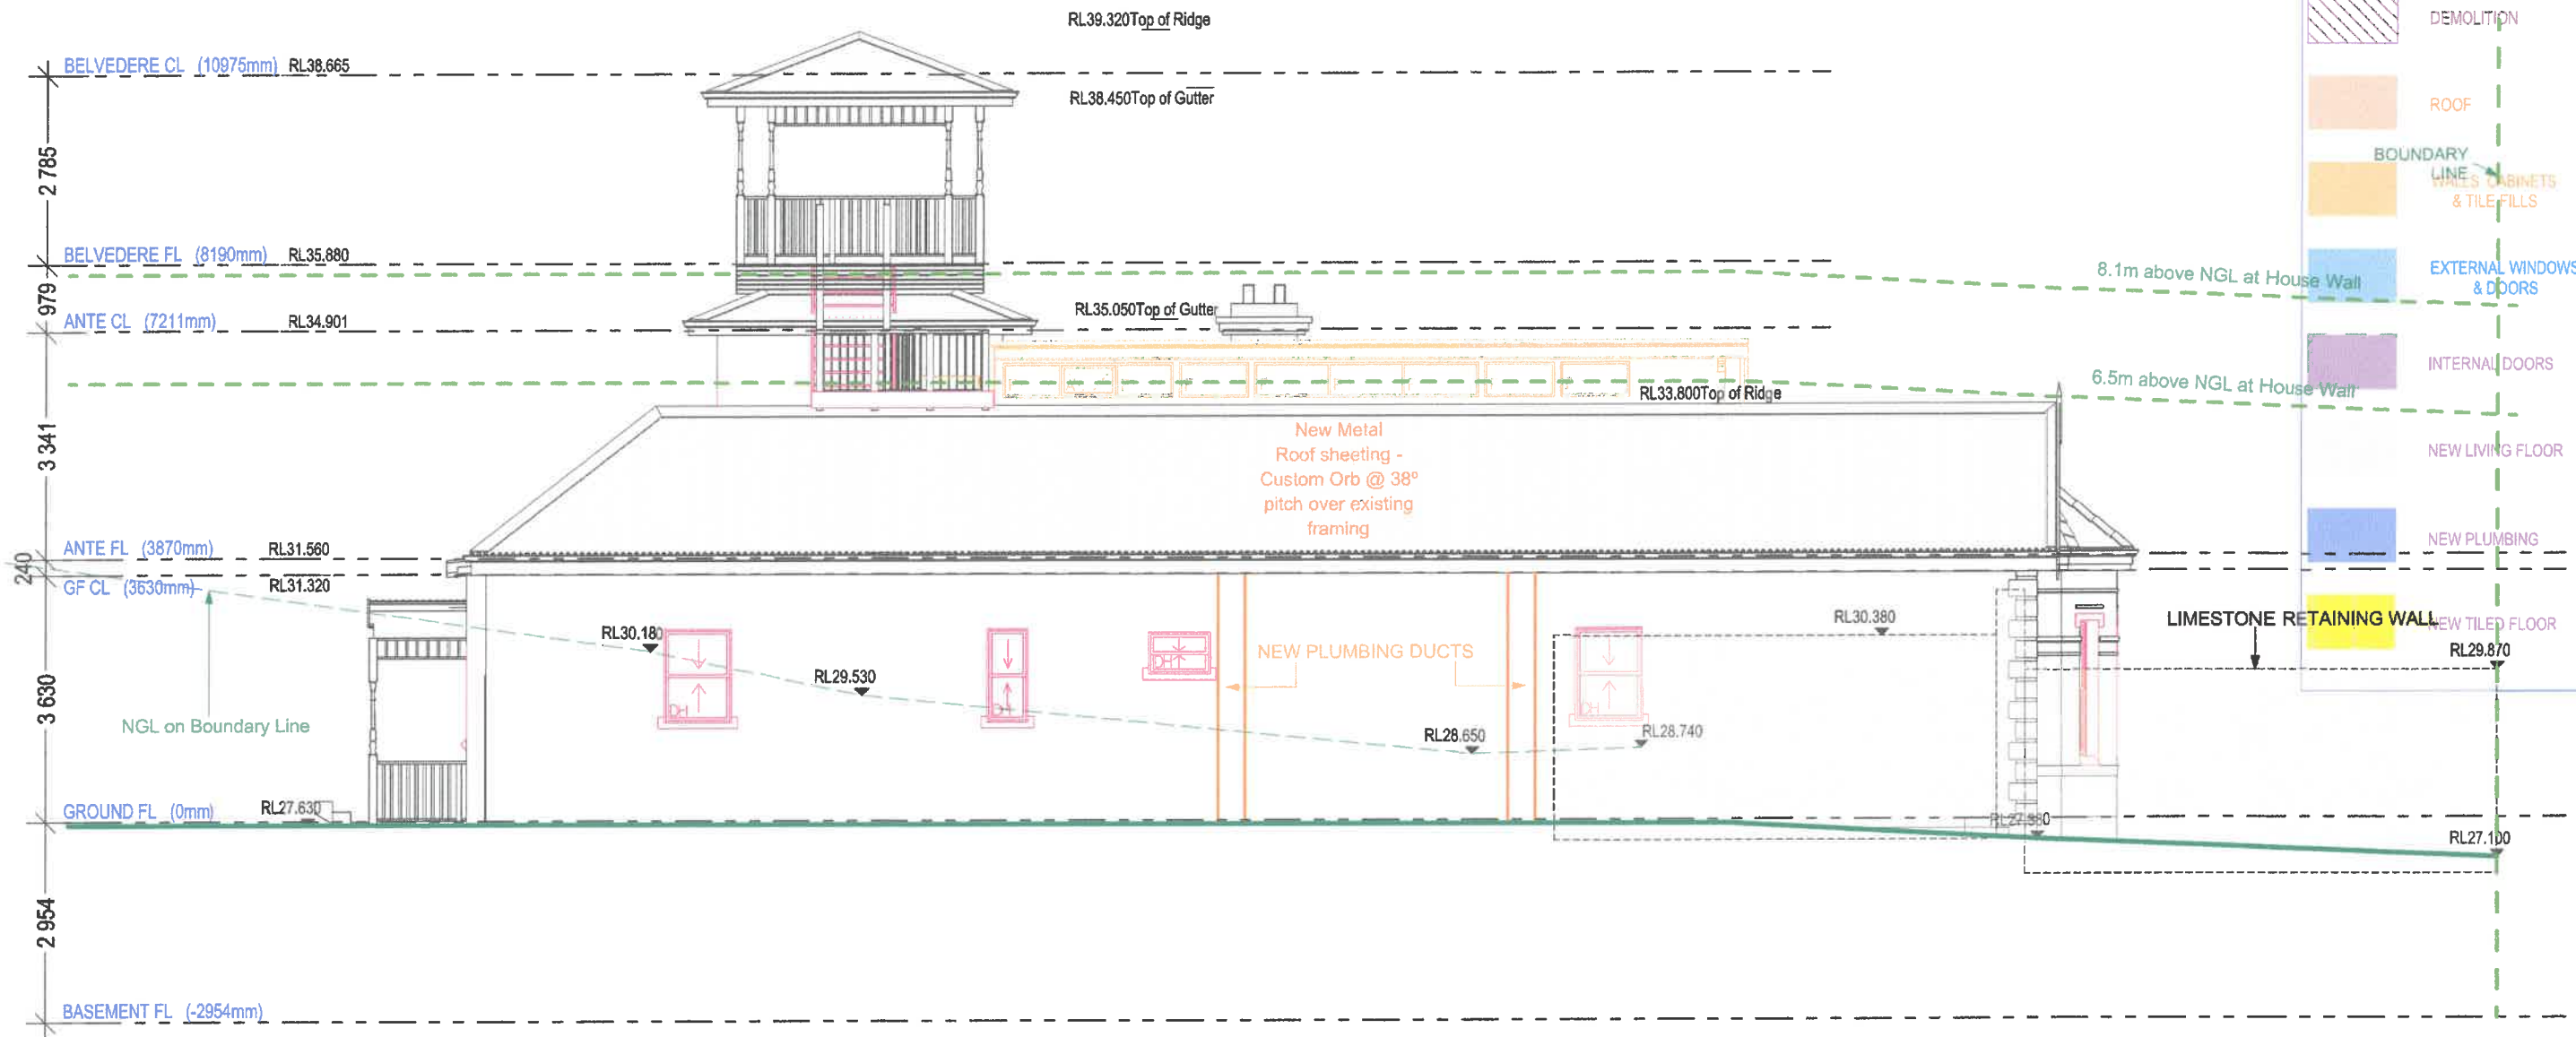


TOWN OF EAST FREMANTLE
PLANNING APPLICATION
DATE No.
09 MAR 2020 P 018 - 87
RECEIVED

East Elevation
1:100

Client: BOLTON PROJECT Address: Hno.10 Bolton Street, East Fremantle 6158 WA	PLANS REFERRED TO IN CONTRACT: Owner: Date: Owner: Date: Builder: Date:			REVISION	AMENDMENT	DATE	Issued For: ADDITION	Job no. 5-2018		
							Design by: Angella Moffat	Drawn by: PJM/AB Checked by:	Sheet no 10 of 28	Drawing name: ELEVATION EAST
							Rev: -	Date: 31:1:20		

LEGEND

█	TO BE CONFIRMED
█	SITE/BOUNDARY
	DEMOLITION
█	ROOF
█	WALLS, CABINETS & TILE FILLS
█	EXTERNAL WINDOWS & DOORS
█	INTERNAL DOORS
█	NEW LIVING FLOOR
█	NEW PLUMBING
█	NEW TILED FLOOR

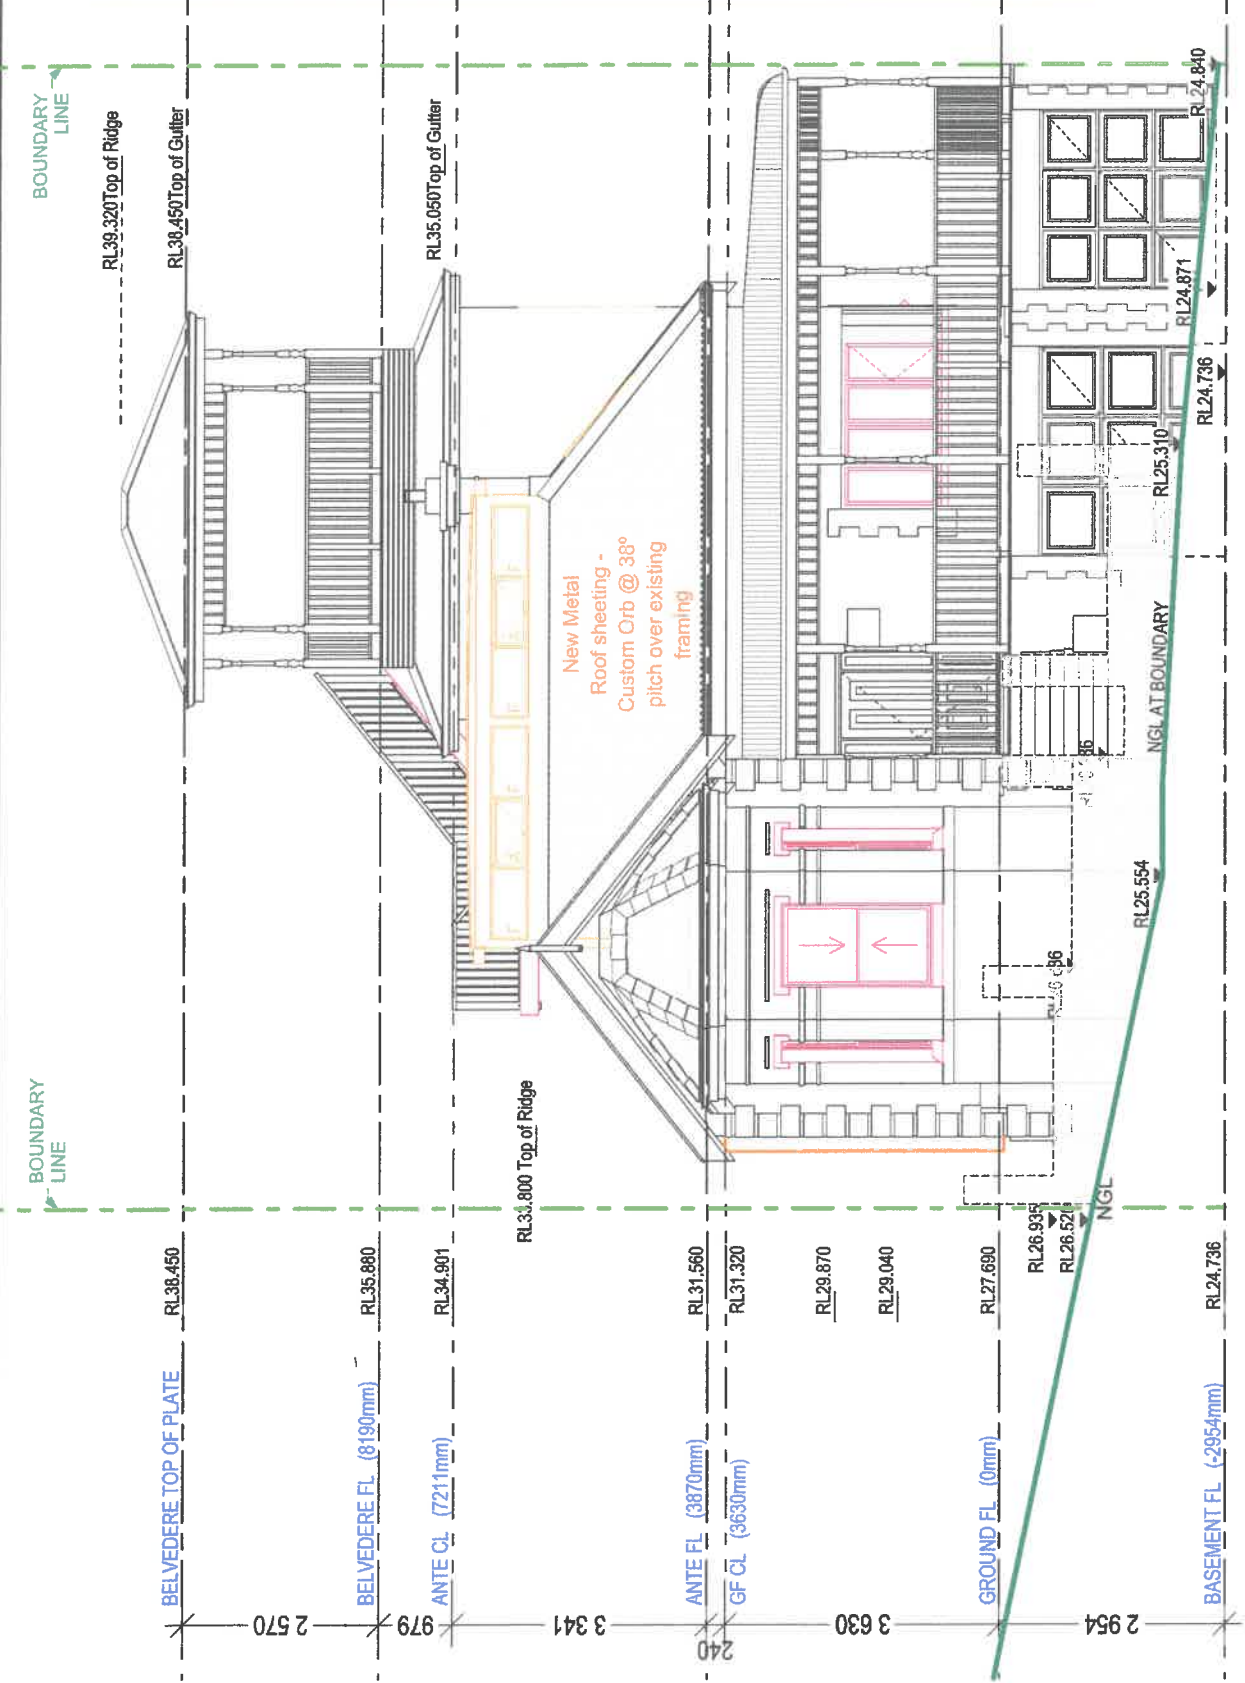

North Elevation
1:100

TOWN OF EAST FREMANTLE
 PLANNING APPLICATION
 No. P 018 - 87
 DATE 09 MAR 2020
RECEIVED




South Elevation
1:100

Client: BOLTON PROJECT Address: Hno.10 Bolton Street, East Fremantle 6158 WA	PLANS REFERRED TO IN CONTRACT:		ISSUED FOR:	Job no.	Drawing name: ELEVATION N & S
	Owner:	Date:	AMENDMENT	ADDITION	
Owner:	Date:	REVISION	Design by: Angella Moffat	Drawn by: P.JM/AB	Sheet no
Builder:	Date:	DATE	Checked by:	Rev: -	09 of 28
				Date: 31:1:20	

LEGEND

- TO BE CONFIRMED
- SITE/BOUNDARY
- DEMOLITION
- ROOF
- WALLS, CABINETS & TILE FILLS
- EXTERNAL WINDOWS & DOORS
8.1m above NGL at House Wall
- INTERNAL DOORS
6.5m above NGL at House Wall
- NEW LIVING FLOOR
- NEW PLUMBING
- NEW TILED FLOOR

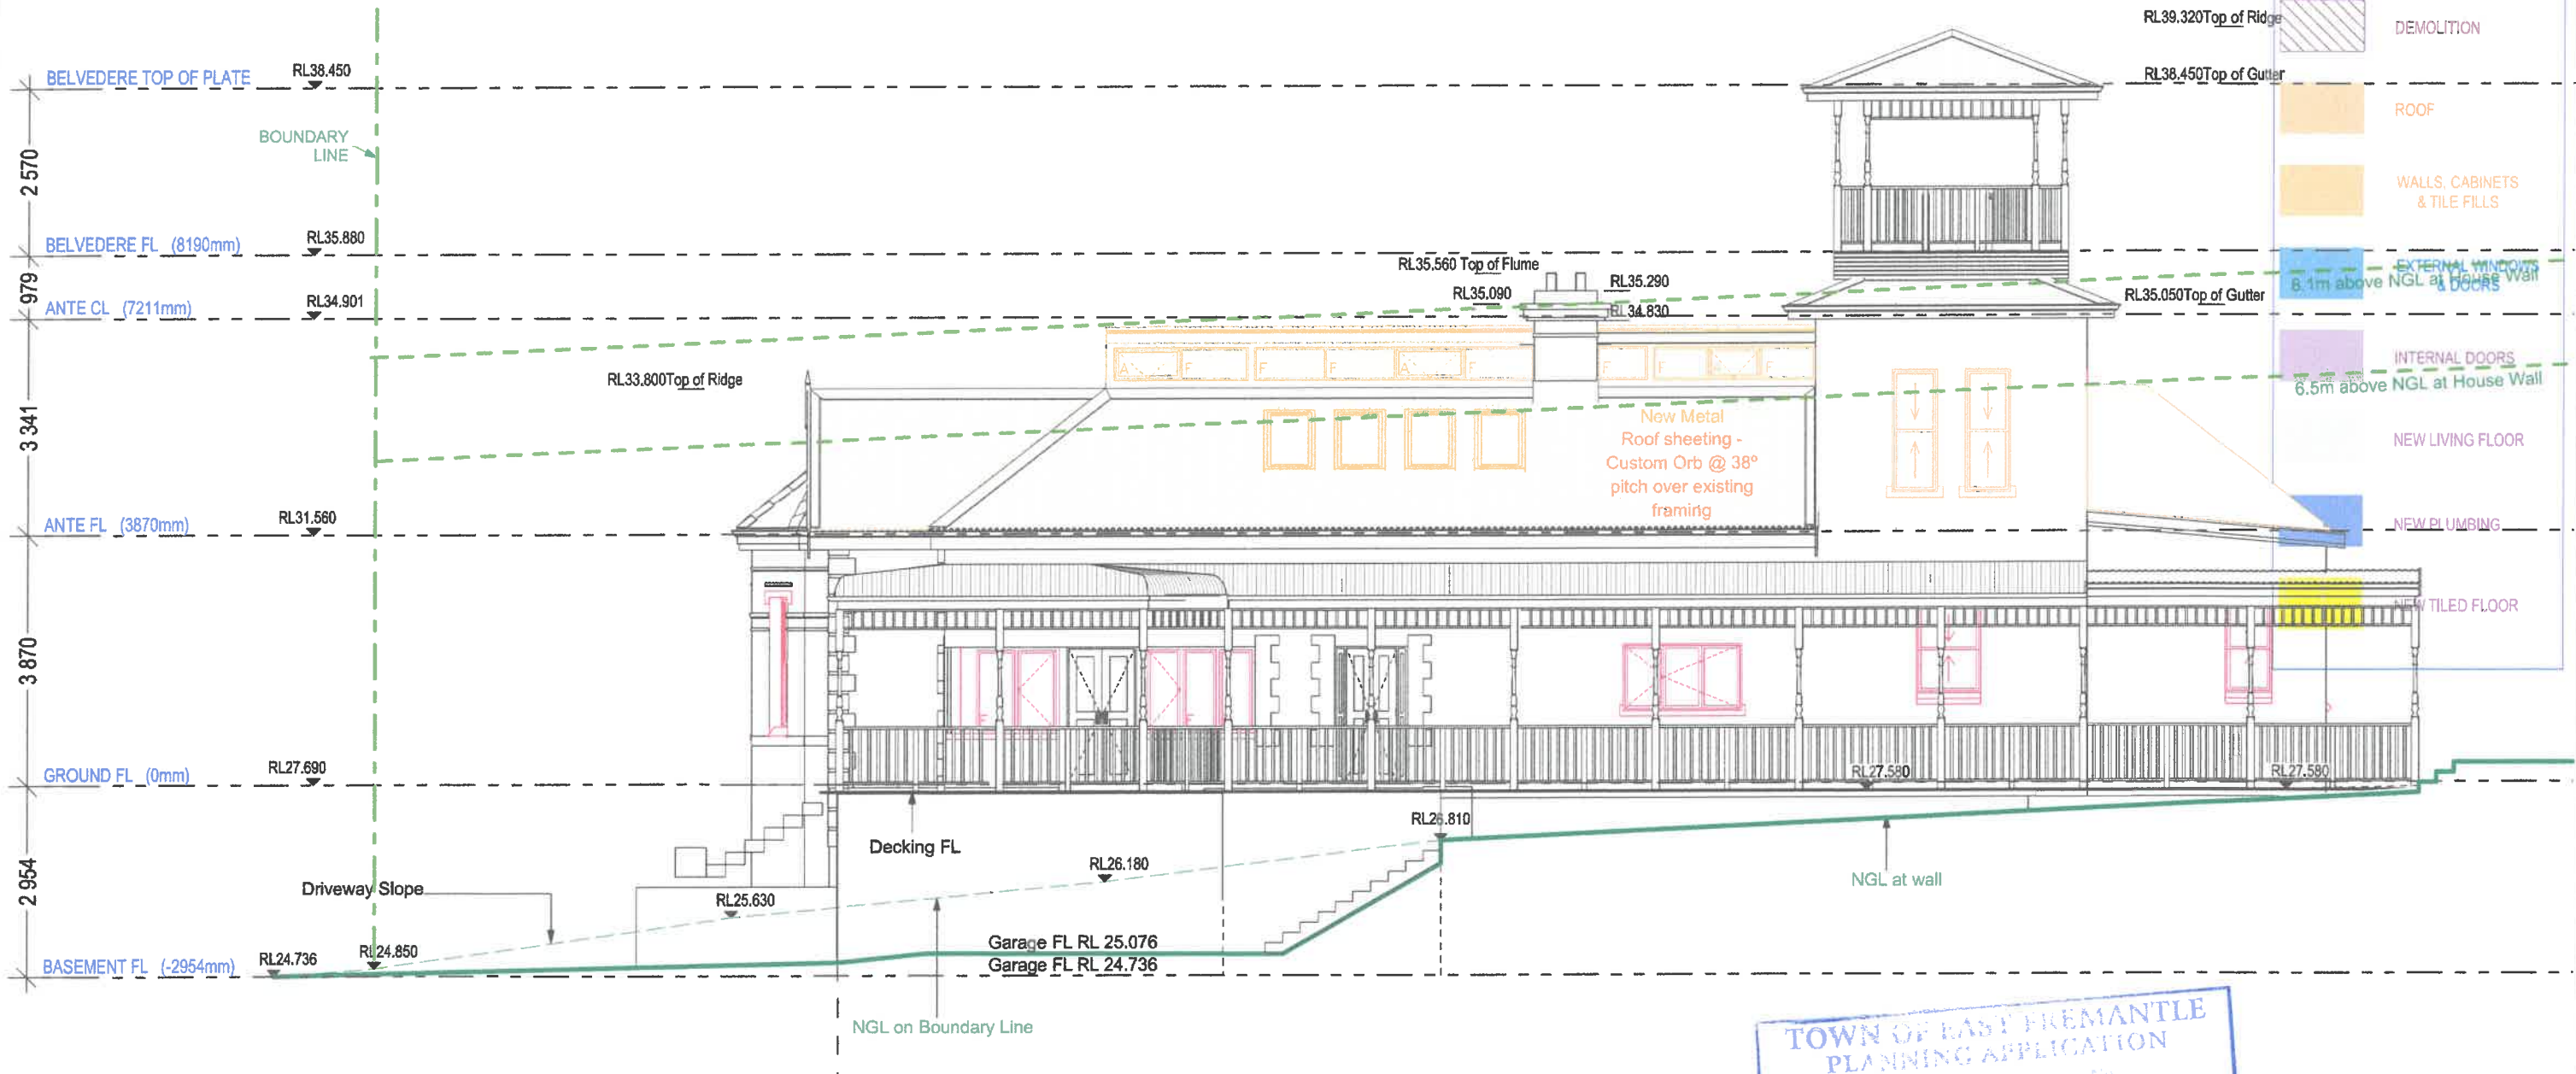

West Elevation
1:100

Client: BOLTON PROJECT Address: Hno.10 Bolton Street, East Fremantle 6158 WA	PLANS REFERRED TO IN CONTRACT: Owner: Date: Owner: Date: Builder: Date:	<table border="1"> <thead> <tr> <th>REVISION</th> <th>AMENDMENT</th> <th>DATE</th> </tr> </thead> <tbody> <tr><td> </td><td> </td><td> </td></tr> <tr><td> </td><td> </td><td> </td></tr> <tr><td> </td><td> </td><td> </td></tr> <tr><td> </td><td> </td><td> </td></tr> <tr><td> </td><td> </td><td> </td></tr> </tbody> </table>	REVISION	AMENDMENT	DATE																Issued For: ADDITION	Job no. 5-2018
	REVISION	AMENDMENT	DATE																			
Design by: Angella Moffat Rev: -	Drawn by: PJM/AB Checked by: Date: 31:1:20	Sheet no 11 of 28	Drawing name: WEST ELEVATION																			