


Rendered Brick & Tile on Slab (#37A) Approx. F.L 10.98

LOT 142 Rendered Brick & Tile on Slab (#37B) Approx. F.L 11.52

LOT 140 2 Storey Rendered Brick, Timber & Colorbond (#41) Approx. F.L 13.33

EXISTING SURVEY
1:200

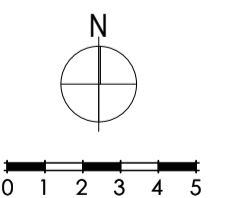



SITE COVERAGE	
HOUSE AREA	: 330m ²
SITE AREA	: 793m ²
PERCENTAGE COVERED	: 41%

CLIENT:
Williams
ADDRESS:
Lot 141 (#39) FRASER STREET,
EAST FREO.

AMENDMENT	REV No	DATE
DA SET	DA01	14/03/2024
WORKING DRAWINGS ARE TO BE READ IN CONJUNCTION WITH ENGINEERS DRAWINGS & OTHER CONSULTANT DRAWINGS IF ANY DISCREPANCIES TO CONTACT INFINITY DESIGNED PH: 0413 152 645		
SUB-CONTRACTORS TO VERIFY ALL DIMENSIONS ON SITE		

PLANS ARE SUBJECT TO CHANGE PENDING ON STRUCTURAL ENGINEERS &/OR CONTRACTORS DISCRETION ON SITE	
JOB NUMBER	DATE
23055	SEPT, 23
SCALE	SHEET
1:200	00

© COPYRIGHT

 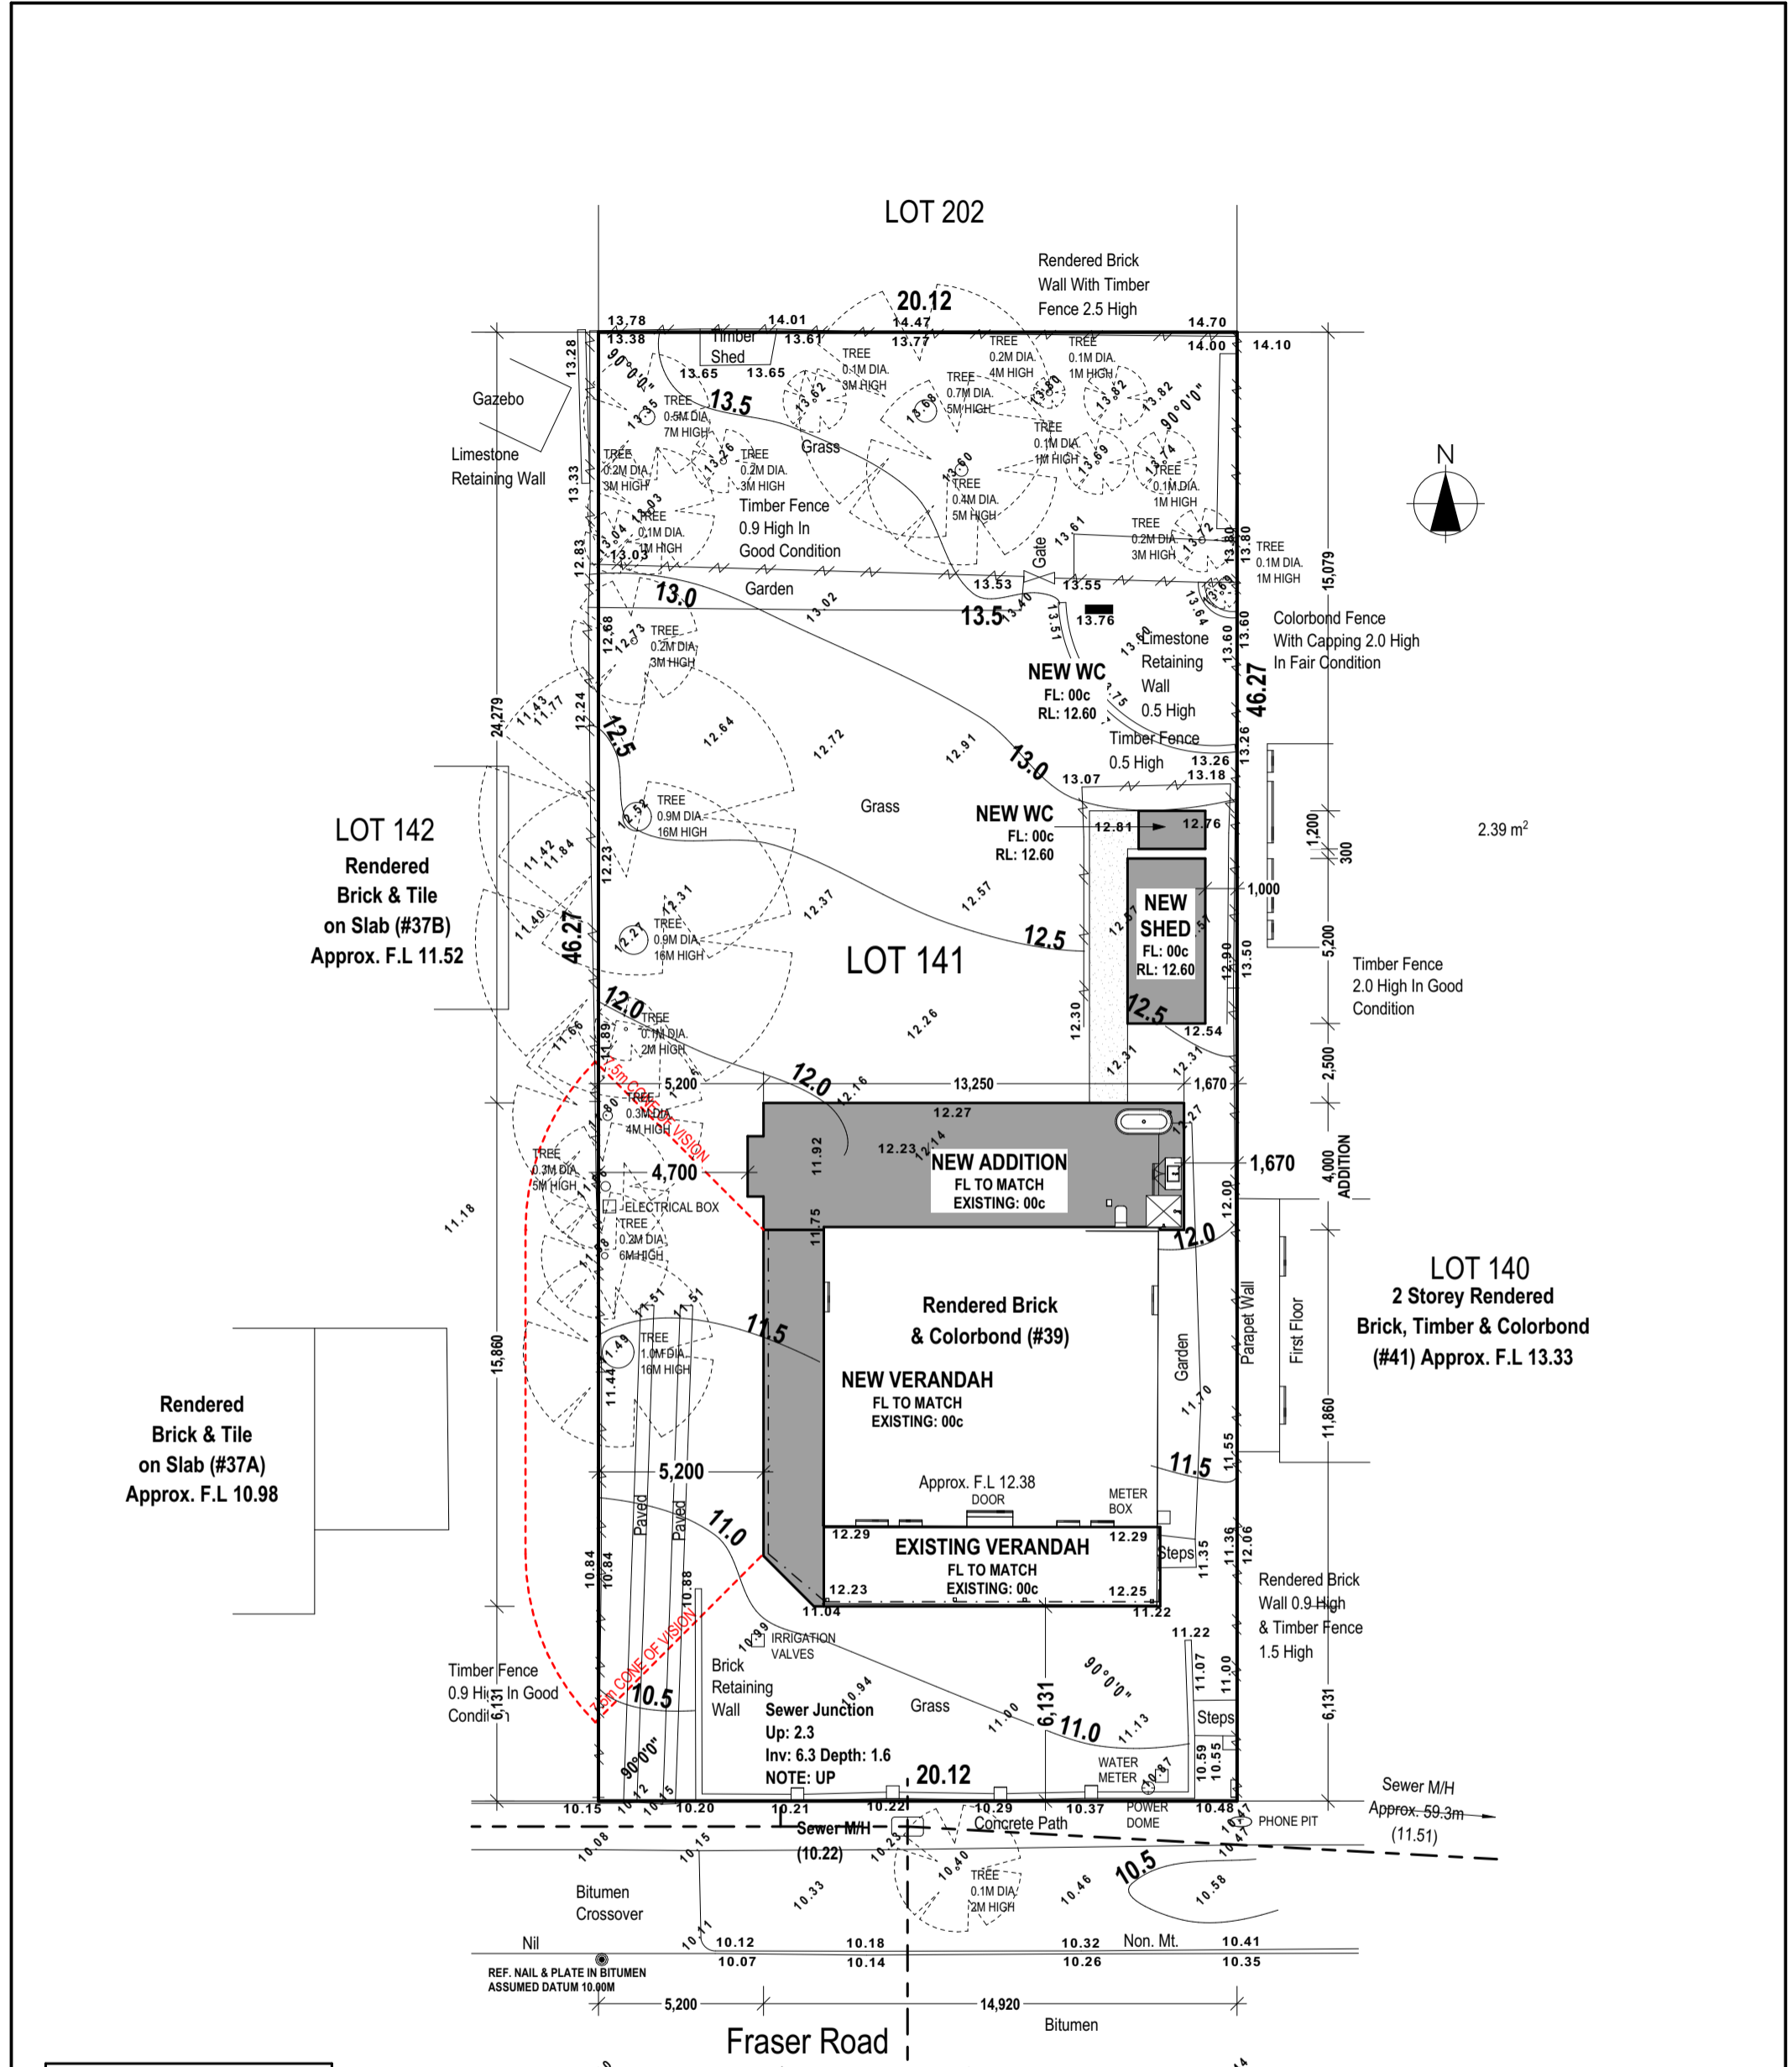

2.39 m²

Rendered Brick & Tile on Slab (#37A) Approx. F.L 10.98

LOT 142
Rendered Brick & Tile on Slab (#37B) Approx. F.L 11.52

LOT 140
2 Storey Rendered Brick, Timber & Colorbond (#41) Approx. F.L 13.33








SITE COVERAGE	
HOUSE AREA	: 222m ²
SITE AREA	: 931m ²
PERCENTAGE COVERED	: 24%



CLIENT:
Williams
ADDRESS:
**Lot 141 (#39) FRASER STREET,
EAST FREO.**

AMENDMENT	REV No	DATE	PLANS ARE SUBJECT TO CHANGE PENDING ON STRUCTURAL ENGINEERS &/OR CONTRACTORS DISCRETION ON SITE	
DA SET	DA01	14/03/2024	JOB NUMBER	DATE
WORKING DRAWINGS ARE TO BE READ IN CONJUNCTION WITH ENGINEERS DRAWINGS & OTHER CONSULTANT DRAWINGS IF ANY DISCREPANCIES TO CONTACT INFINITY DESIGNED PH: 0413 152 645			23055	SEPT, 23
			SCALE	SHEET
SUB-CONTRACTORS TO VERIFY ALL DIMENSIONS ON SITE			1:200	01

© COPYRIGHT

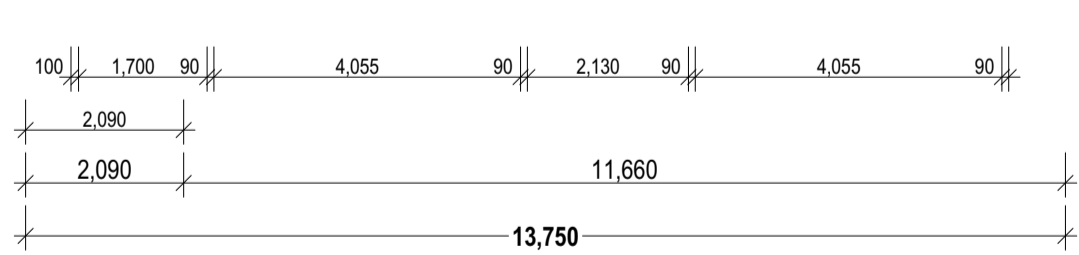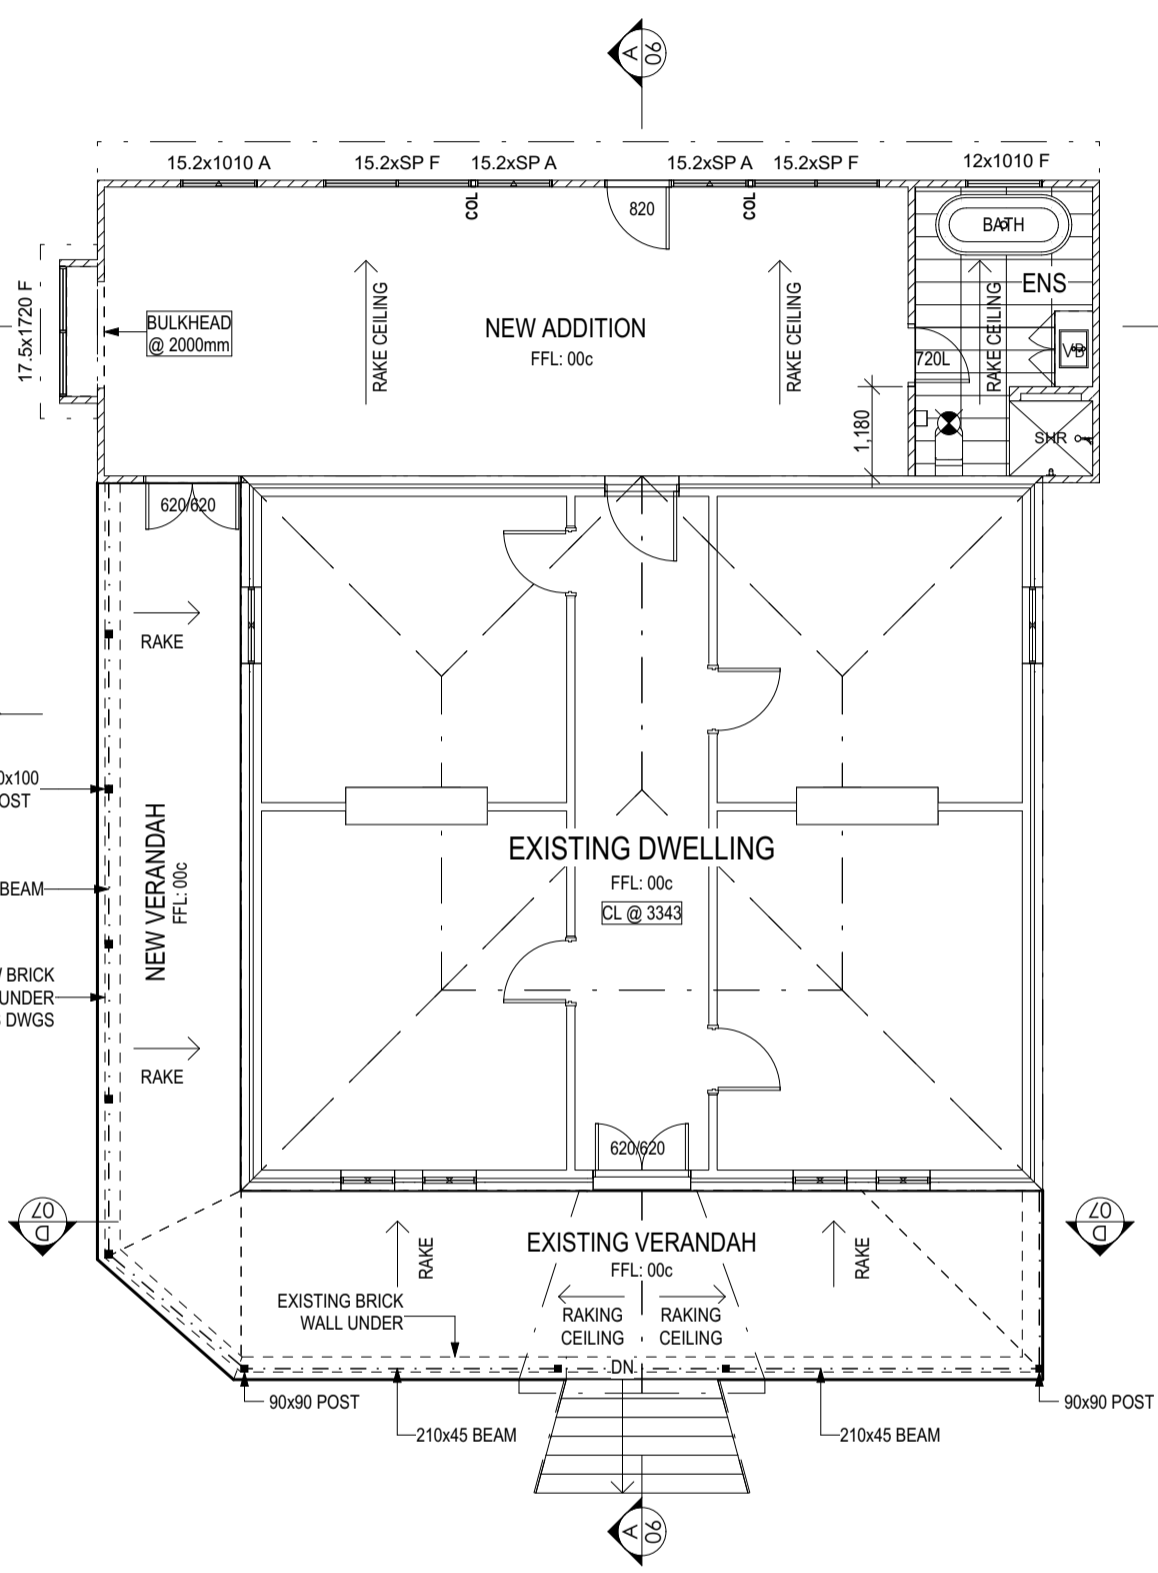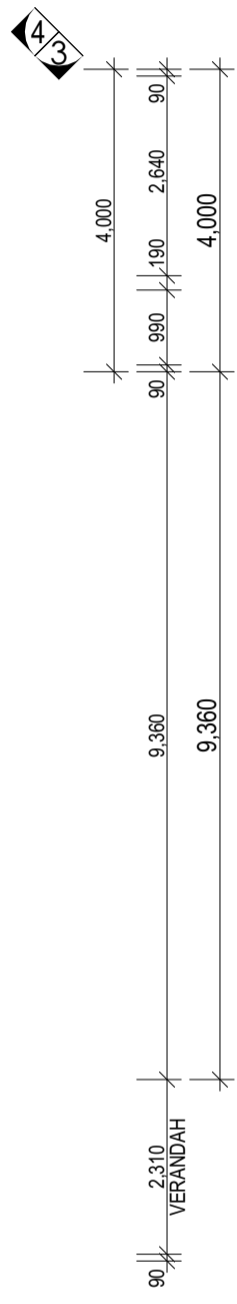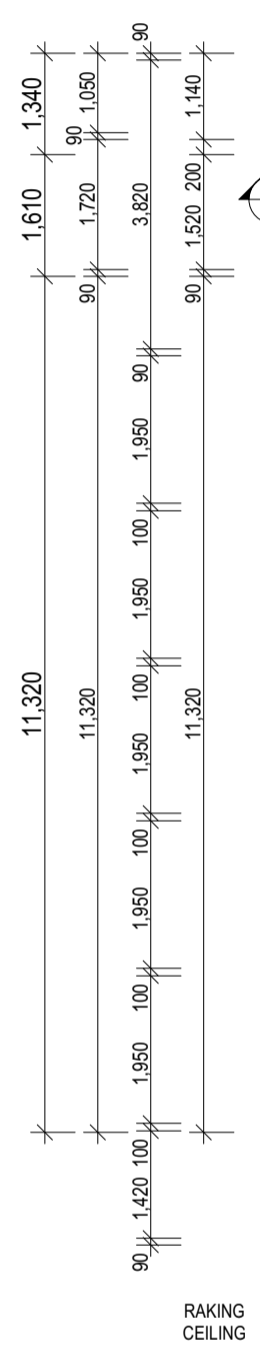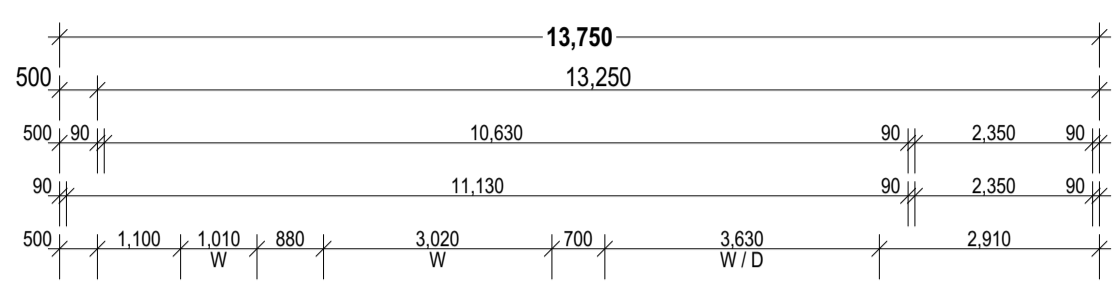  

AREAS	
EXISTING HOUSE	100m ²
NEW ADDITION:	53m ²
NEW VERANDAH:	48m ²
NEW SHED / VER:	19m ²
NEW WC:	2m ²
TOTAL	222m²

FLOOR PLAN
1:100




CLIENT:
Williams
ADDRESS:
**Lot 141 (#39) FRASER STREET,
EAST FREO.**


AMENDMENT	REV No	DATE
DA SET	DA01	14/03/2024
WORKING DRAWINGS ARE TO BE READ IN CONJUNCTION WITH ENGINEERS DRAWINGS & OTHER CONSULTANT DRAWINGS IF ANY DISCREPANCIES TO CONTACT INFINITY DESIGNED PH: 0413 152 645		
SUB-CONTRACTORS TO VERIFY ALL DIMENSIONS ON SITE		

PLANS ARE SUBJECT TO CHANGE PENDING ON STRUCTURAL ENGINEERS &/OR CONTRACTORS DISCRETION ON SITE	
JOB NUMBER	DATE
23055	SEPT, 23
SCALE	SHEET
1:100	02

© COPYRIGHT

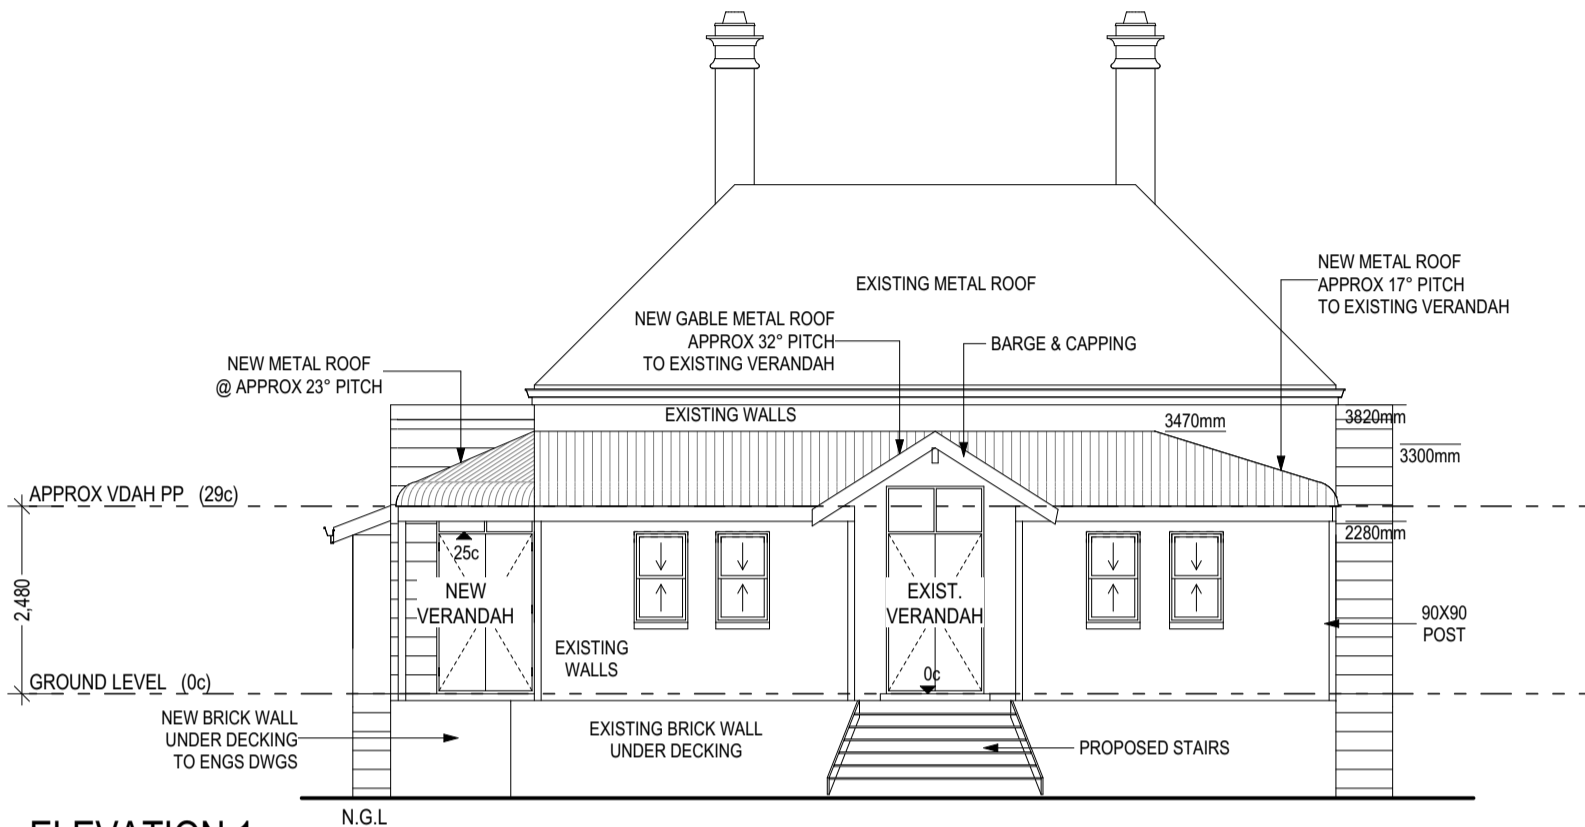

ELEVATION 1

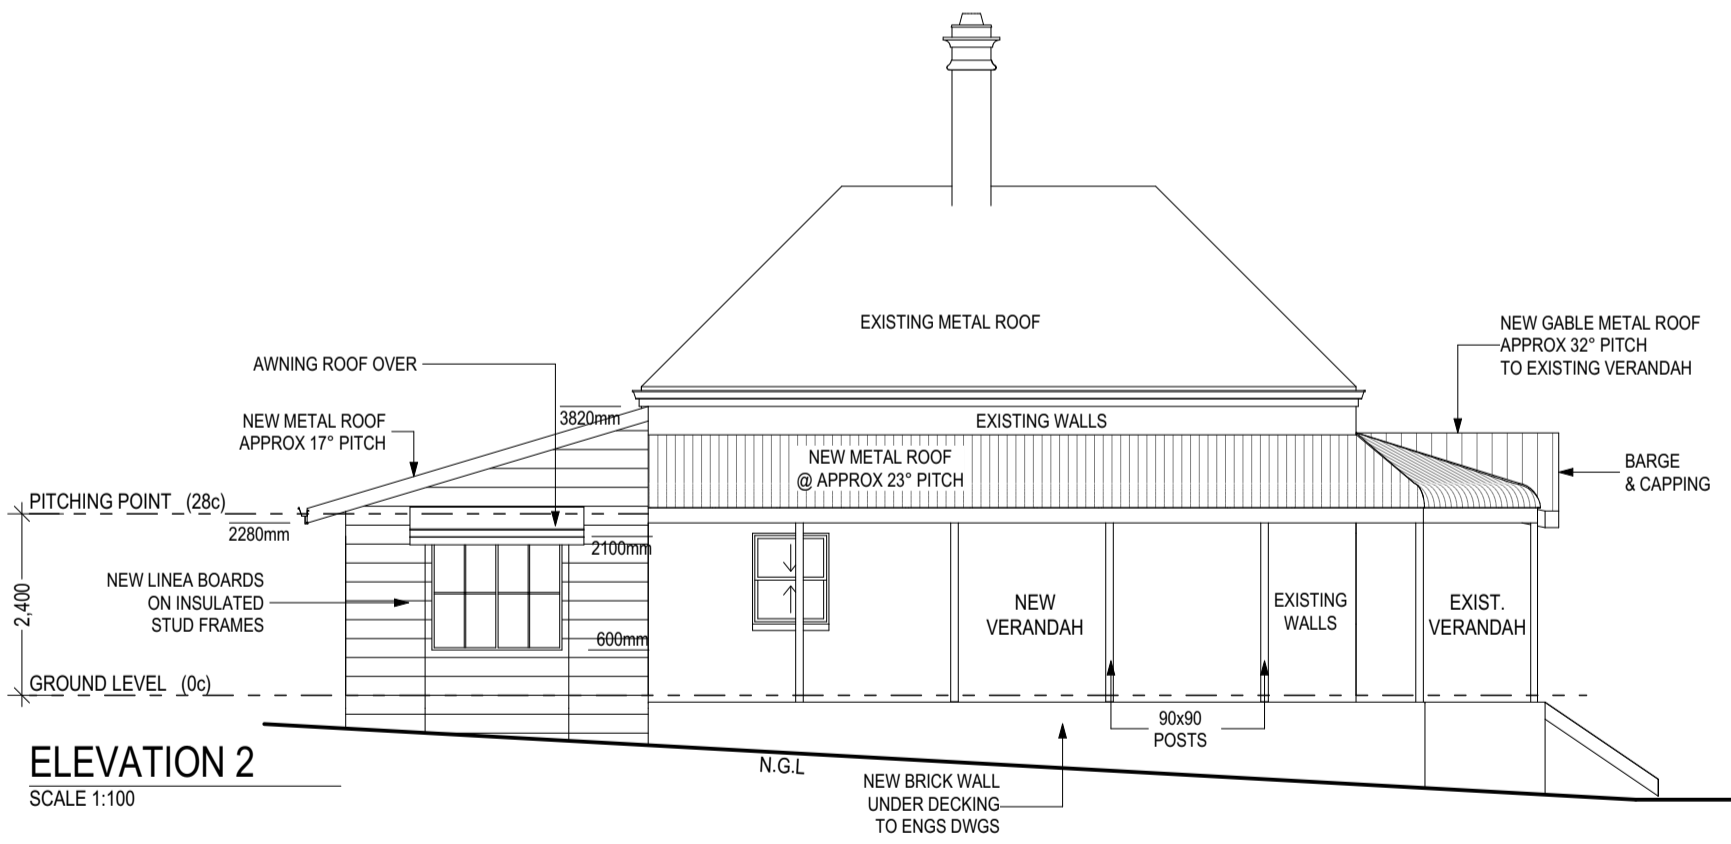

ELEVATION 2
SCALE 1:100




CLIENT:
Williams
ADDRESS:
**Lot 141 (#39) FRASER STREET,
EAST FREO.**


AMENDMENT	REV No	DATE
DA SET	DA01	14/03/2024
WORKING DRAWINGS ARE TO BE READ IN CONJUNCTION WITH ENGINEERS DRAWINGS & OTHER CONSULTANT DRAWINGS IF ANY DISCREPENCIES TO CONTACT INFINITY DESIGNED PH: 0413 152 645		
SUB-CONTRACTORS TO VERIFY ALL DIMENSIONS ON SITE		

PLANS ARE SUBJECT TO CHANGE PENDING ON STRUCTURAL ENGINEERS &/OR CONTRACTORS DISCRETION ON SITE	
JOB NUMBER	DATE
23055	SEPT, 23
SCALE	SHEET
1:100	03

© COPYRIGHT

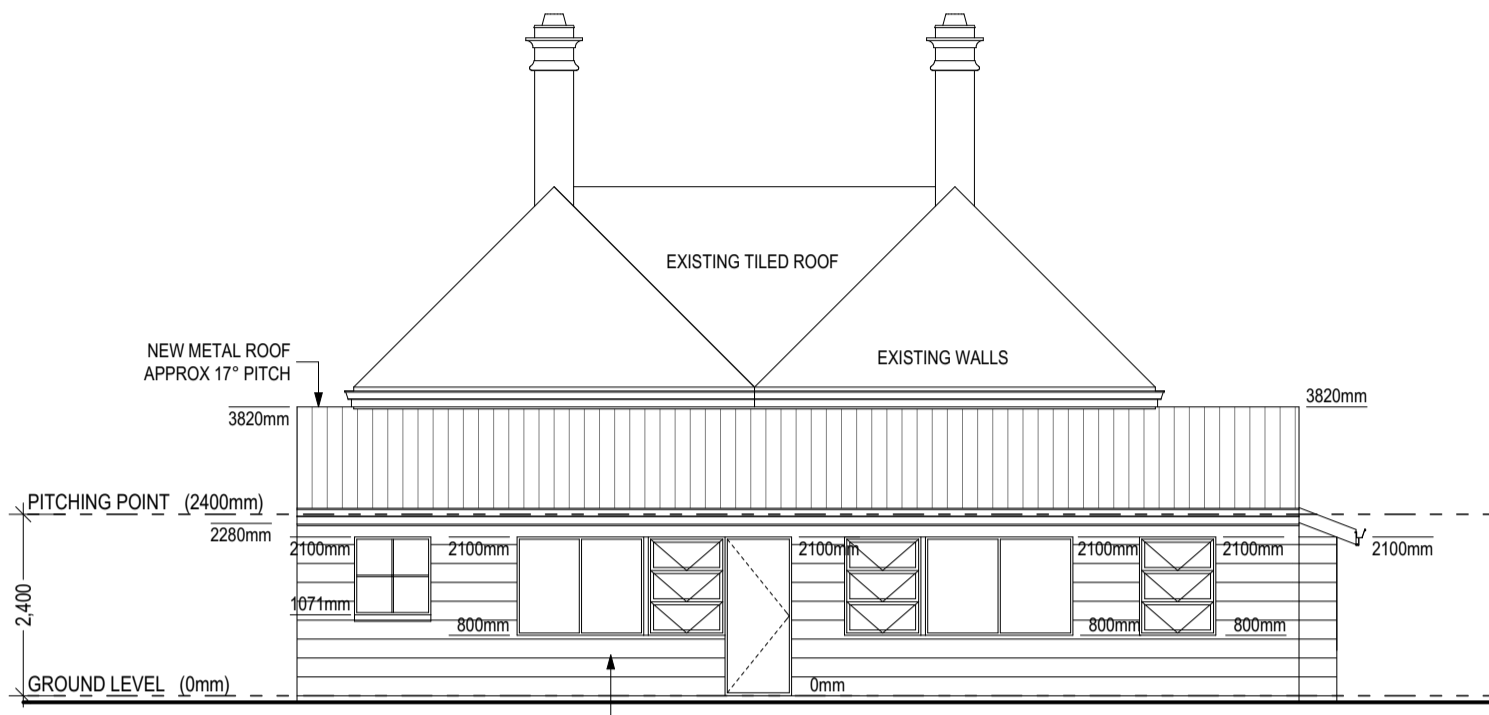

ELEVATION 3
SCALE 1:100

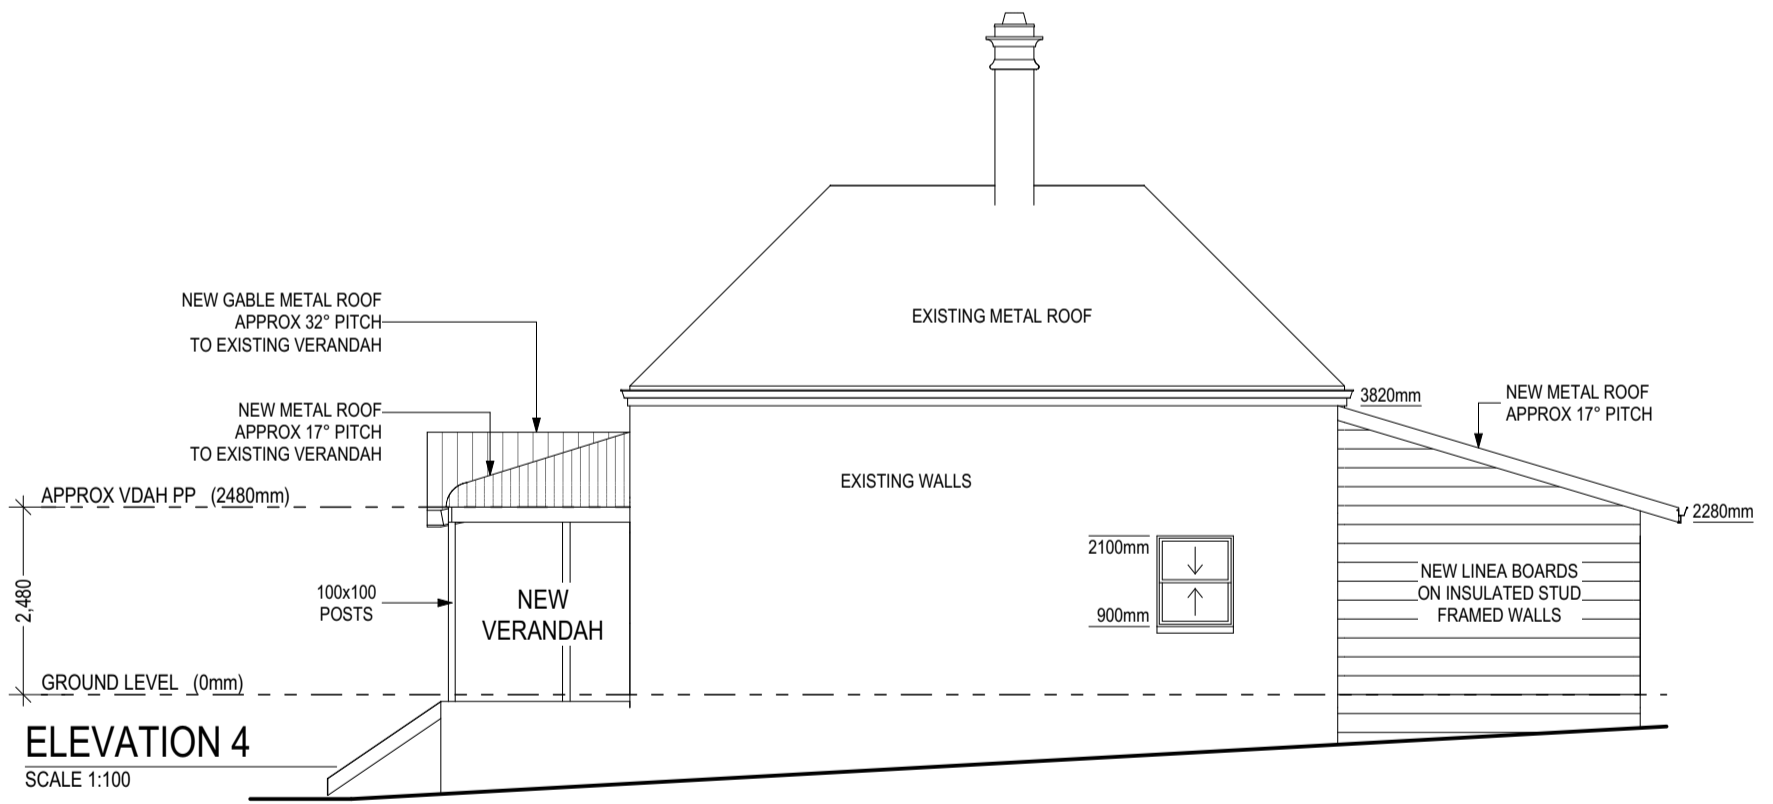


ELEVATION 4
SCALE 1:100




CLIENT:
Williams
ADDRESS:
**Lot 141 (#39) FRASER STREET,
EAST FREO.**

AMENDMENT	REV No	DATE	PLANS ARE SUBJECT TO CHANGE PENDING ON STRUCTURAL ENGINEERS &/OR CONTRACTORS DISCRETION ON SITE	
DA SET	DA01	14/03/2024	JOB NUMBER	DATE
WORKING DRAWINGS ARE TO BE READ IN CONJUNCTION WITH ENGINEERS DRAWINGS & OTHER CONSULTANT DRAWINGS IF ANY DISCREPENCIES TO CONTACT INFINITY DESIGNED PH: 0413 152 645			23055	SEPT, 23
			SCALE	SHEET
SUB-CONTRACTORS TO VERIFY ALL DIMENSIONS ON SITE			1:100	04


© COPYRIGHT

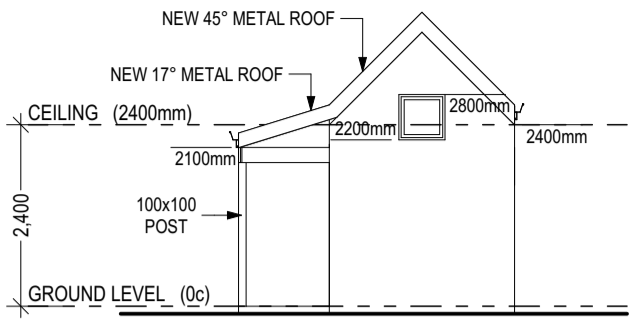


ELEVATION 5
1:100

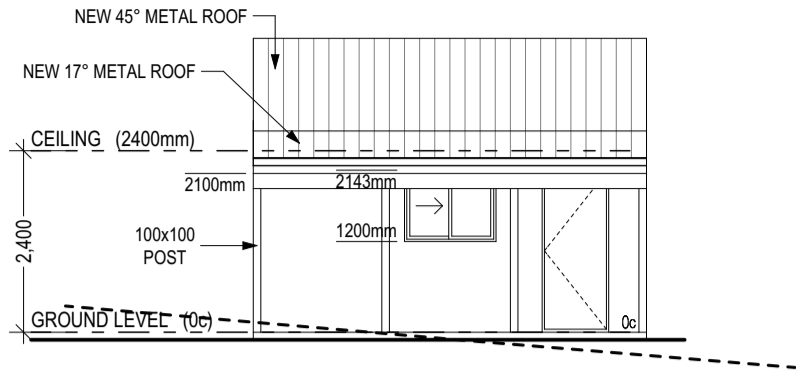


ELEVATION 6
1:100

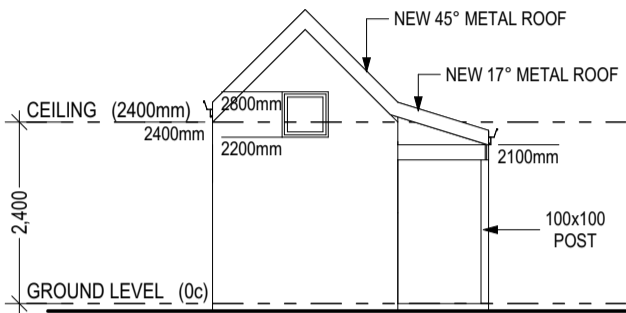


ELEVATION 7
1:100

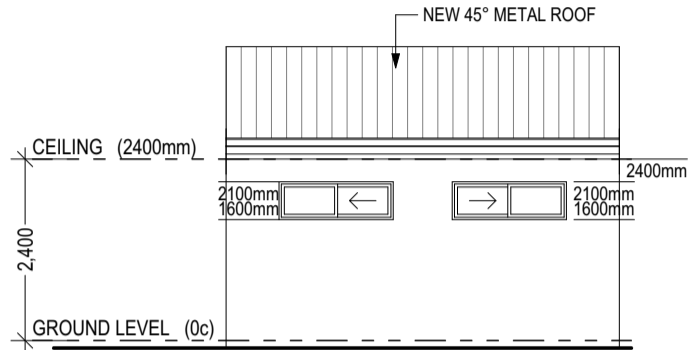


ELEVATION 8
1:100

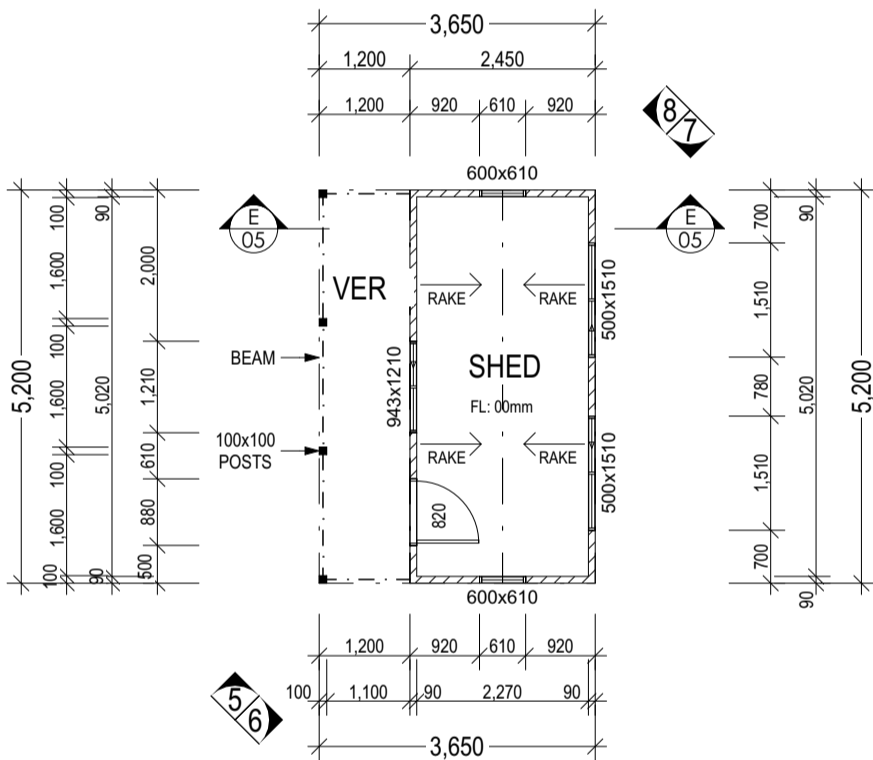


SHED PLAN
1:100

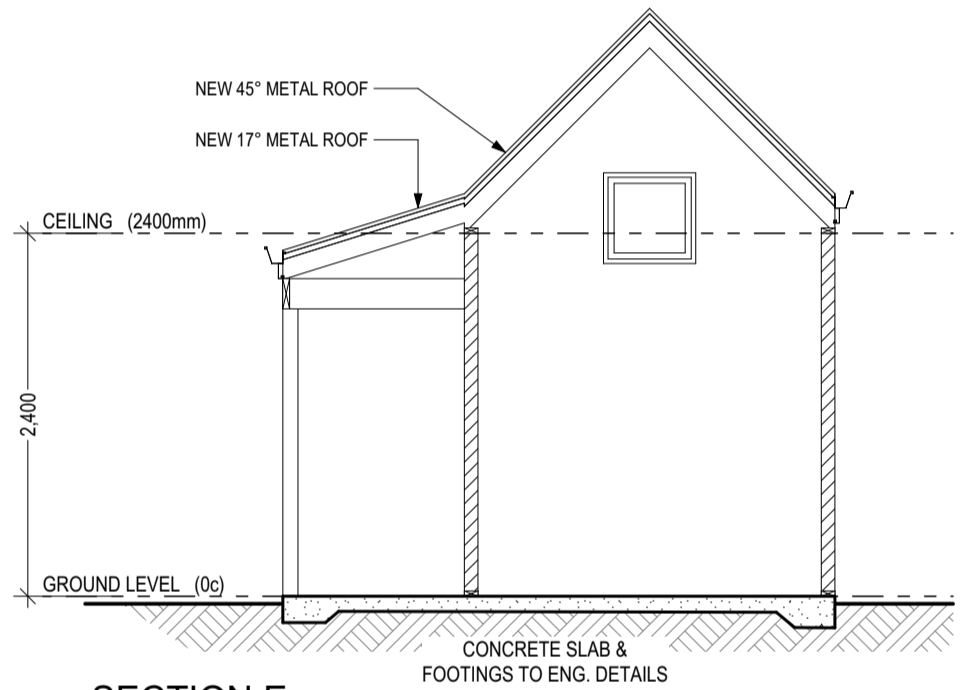


SECTION E
1:50

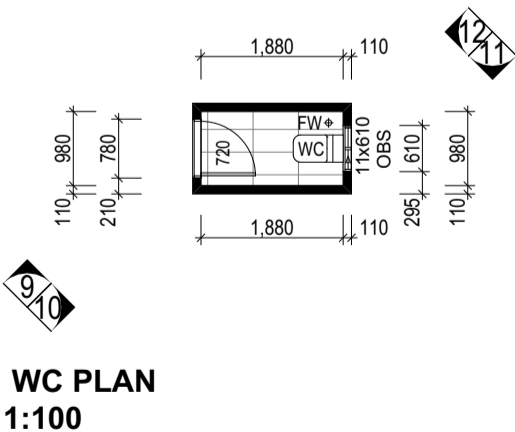


WC PLAN
1:100

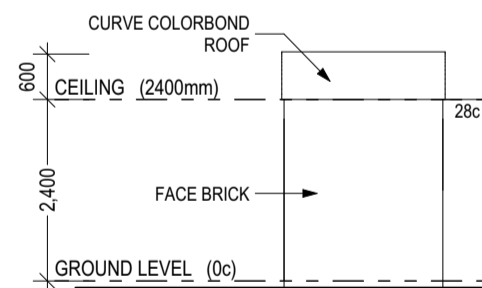


ELEVATION 9
1:100

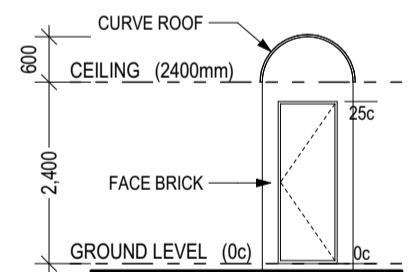

ELEVATION 10
1:100

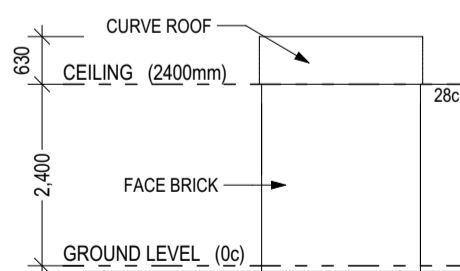

ELEVATION 11
1:100

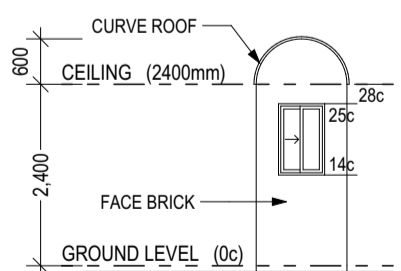

ELEVATION 12
1:100



CLIENT:
Williams
ADDRESS:
Lot 141 (#39) FRASER STREET,
EAST FREO.

AMENDMENT	REV No	DATE	PLANS ARE SUBJECT TO CHANGE PENDING ON STRUCTURAL ENGINEERS &/OR CONTRACTORS DISCRETION ON SITE	
DA SET	DA01	14/03/2024	JOB NUMBER	DATE
WORKING DRAWINGS ARE TO BE READ IN CONJUNCTION WITH ENGINEERS DRAWINGS & OTHER CONSULTANT DRAWINGS IF ANY DISCREPANCIES TO CONTACT INFINITY DESIGNED PH: 0413 152 645			23055	SEPT, 23
			SCALE	SHEET
SUB-CONTRACTORS TO VERIFY ALL DIMENSIONS ON SITE			1:100, 1:50	05

© COPYRIGHT