




**SITE PLAN**  
Scale: 1:200

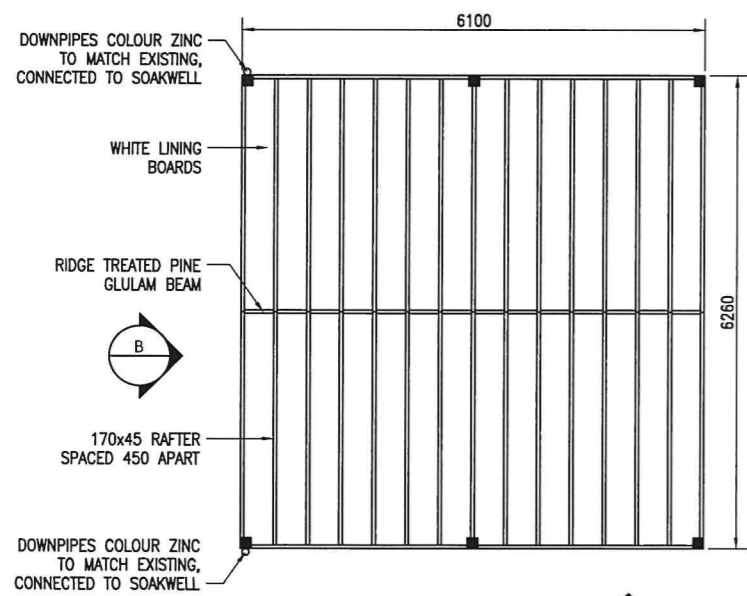


**FLOOR PLAN**  
Scale: 1:100

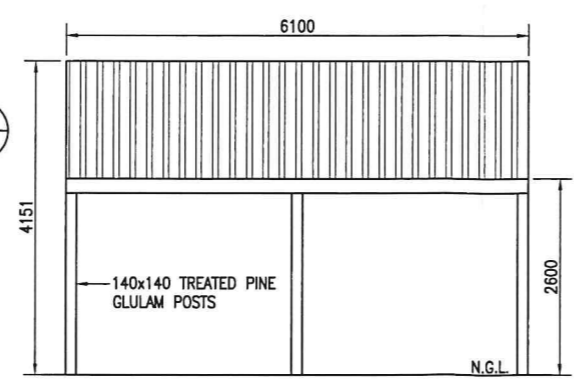

**A ELEVATION**  
Scale: 1:100

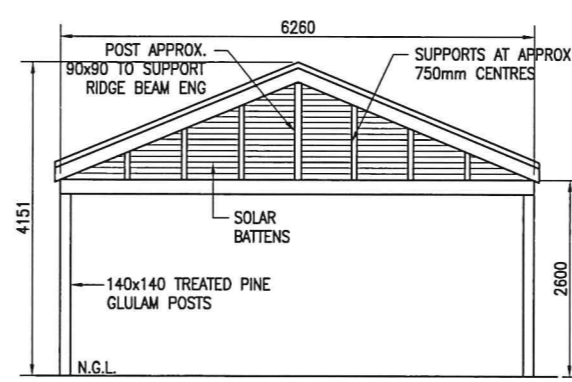

**B ELEVATION**  
Scale: 1:100

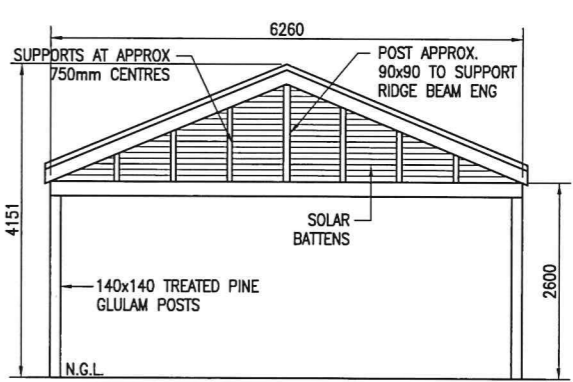

**C ELEVATION**  
Scale: 1:100

Job No.	Issue / Date	Client: Suren and Melissa Pillay		Drawn By	Scale
	15/03/2023	Address: 15 Fortescue Road, East Fremantle		Kim Dayrit	As Shown
Sheet		Phone:	<small>Softwoods Timberyards Pty LTD A.C.N. 076 530 848 trading as Patio Living Web: www.patioliving.com.au Email: info@patioliving.com.au</small>	Branch:	Phone No:
1 of 1		Mobile 1:                      Mobile 2:		Perth	9322 3777