

TOWN OF EAST FREMANTLE
PLANNING APPLICATION
DAYS
16 AUG 2017 P 083 - 17
RECEIVED

TOWN OF EAST FREMANTLE
APPROVED
Application No: P089/17
Date of Decision
10/11/17
Authorised by

REV.	AMENDMENT	DATE
4	issued for planning	7/8/2017
3	issued for information	8/4/2017
2	issued for building permit	30/1/2017
1	issued for planning	8/12/2016

© Copyright **JCD**
BUILDING DESIGN & VISUALISATION
t. 9339 2224 m. 0408 833 399
jc@jonchisholm.com www.jonchisholm.com

NATIONAL ASSOCIATION OF BUILDING DESIGNERS
BUILDING DESIGNERS ASSOCIATION OF WESTERN AUSTRALIA INC.
Project:

Proposed Carport
26 Clayton St.
East Fremantle
Drawing:
Site Plan

Date: 7/08/2017	Drawn: JC
Job No: 1632	Dwg No.: A101 Rev 4

The builder must verify all dimensions on site before commencing any work or shop dwgs.



DOWN PIPE
TO SOAK WELL

F:\Projects\1632 josefine nolan\dwg\nolan BP2.pln

planning

SCALE 1:100

7/08/2017

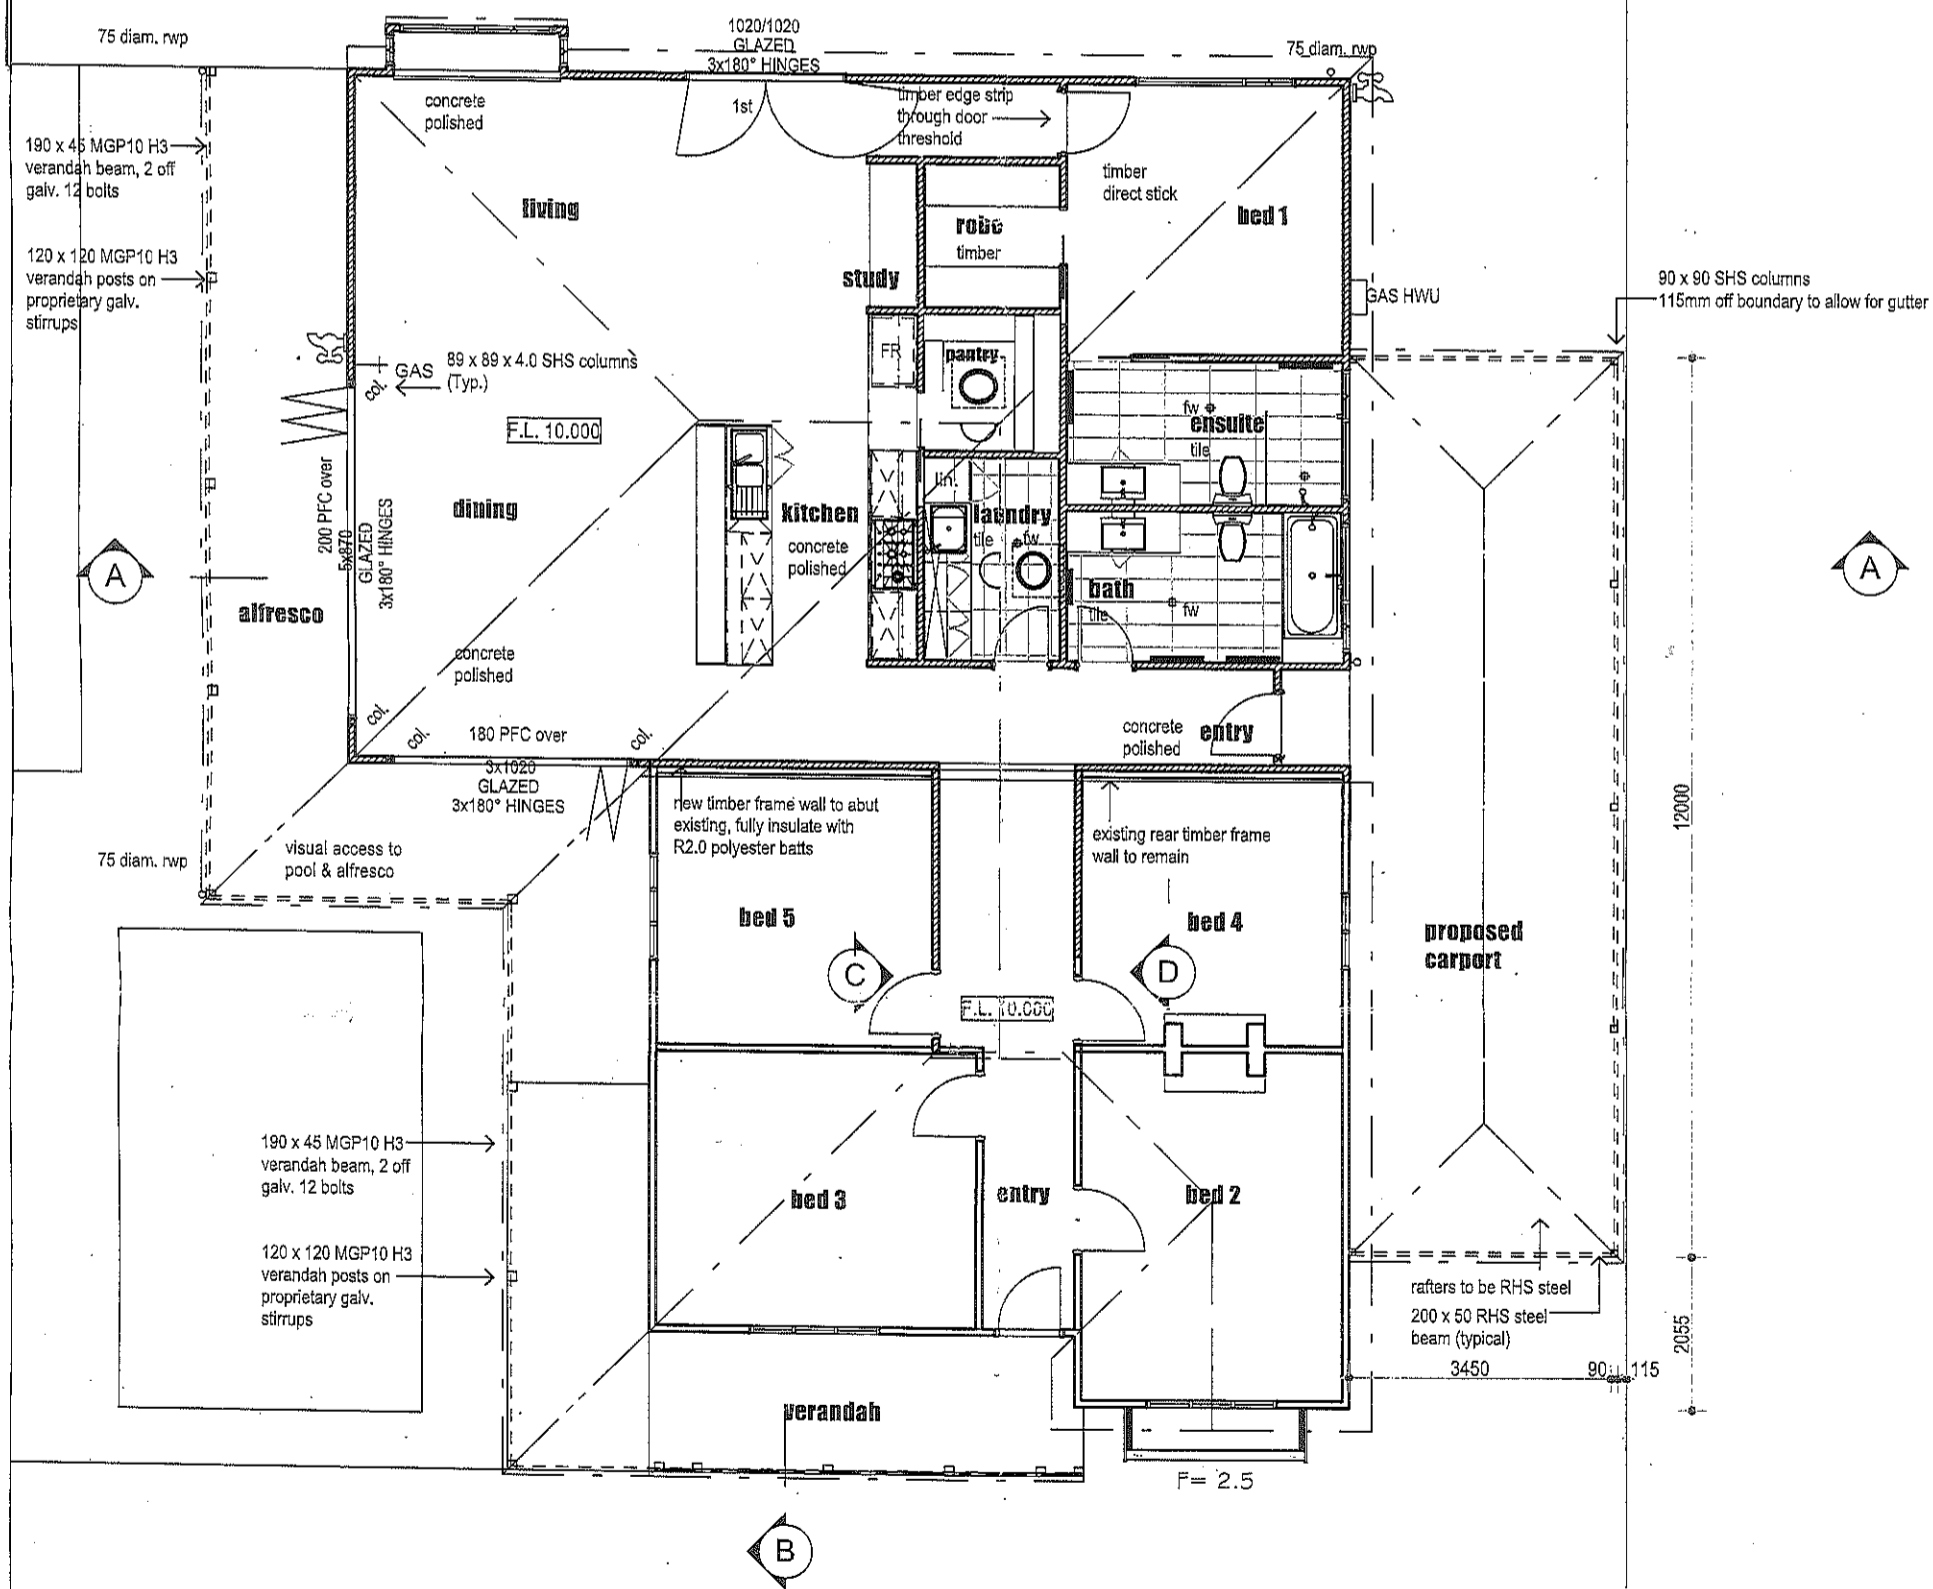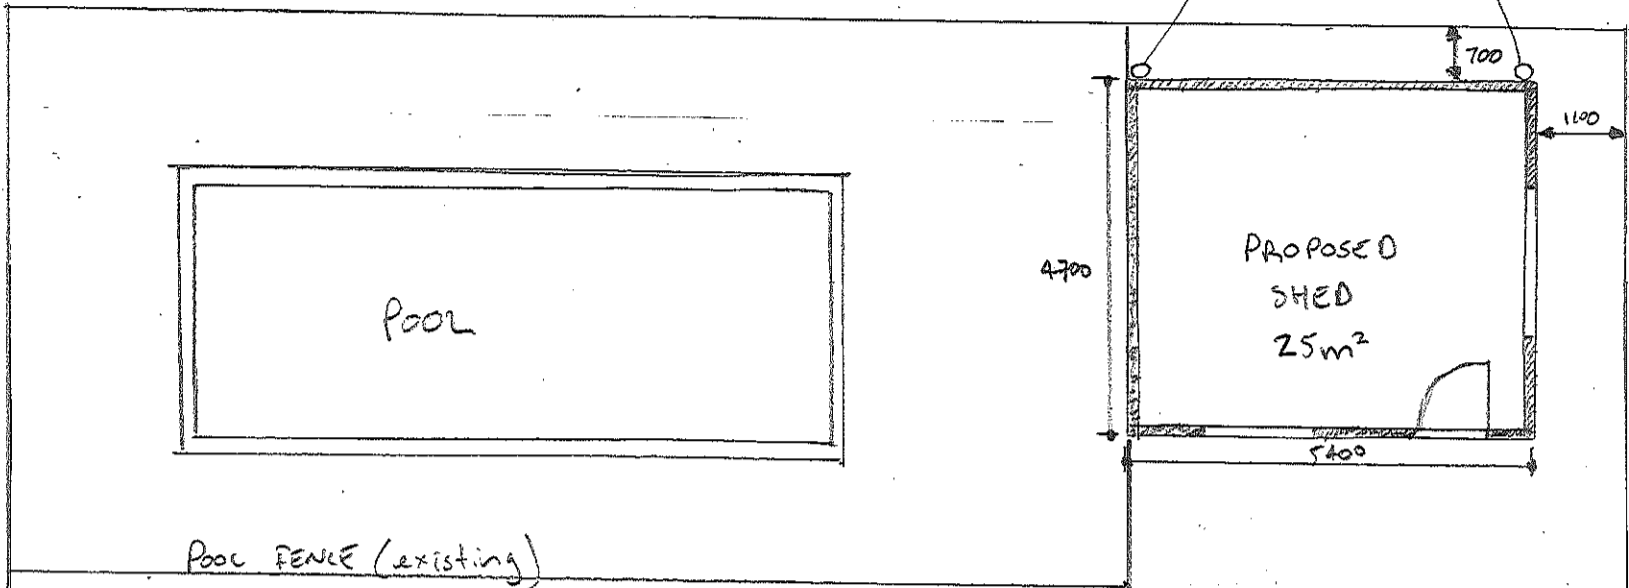

TOWN OF EAST FREMANTLE
APPROVED
Application No: **P089/17**
Date of Decision
10/11/17


4	issued for planning	7/8/2017
3	issued for information	8/4/2017
2	issued for building permit	30/1/2017
1	issued for planning	8/12/2016

REV. AMENDMENT DATE


© Copyright **JCD**
BUILDING DESIGN & VISUALISATION

planning


Note: review existing downpipes and stormwater drains, liaise with owner for any works required

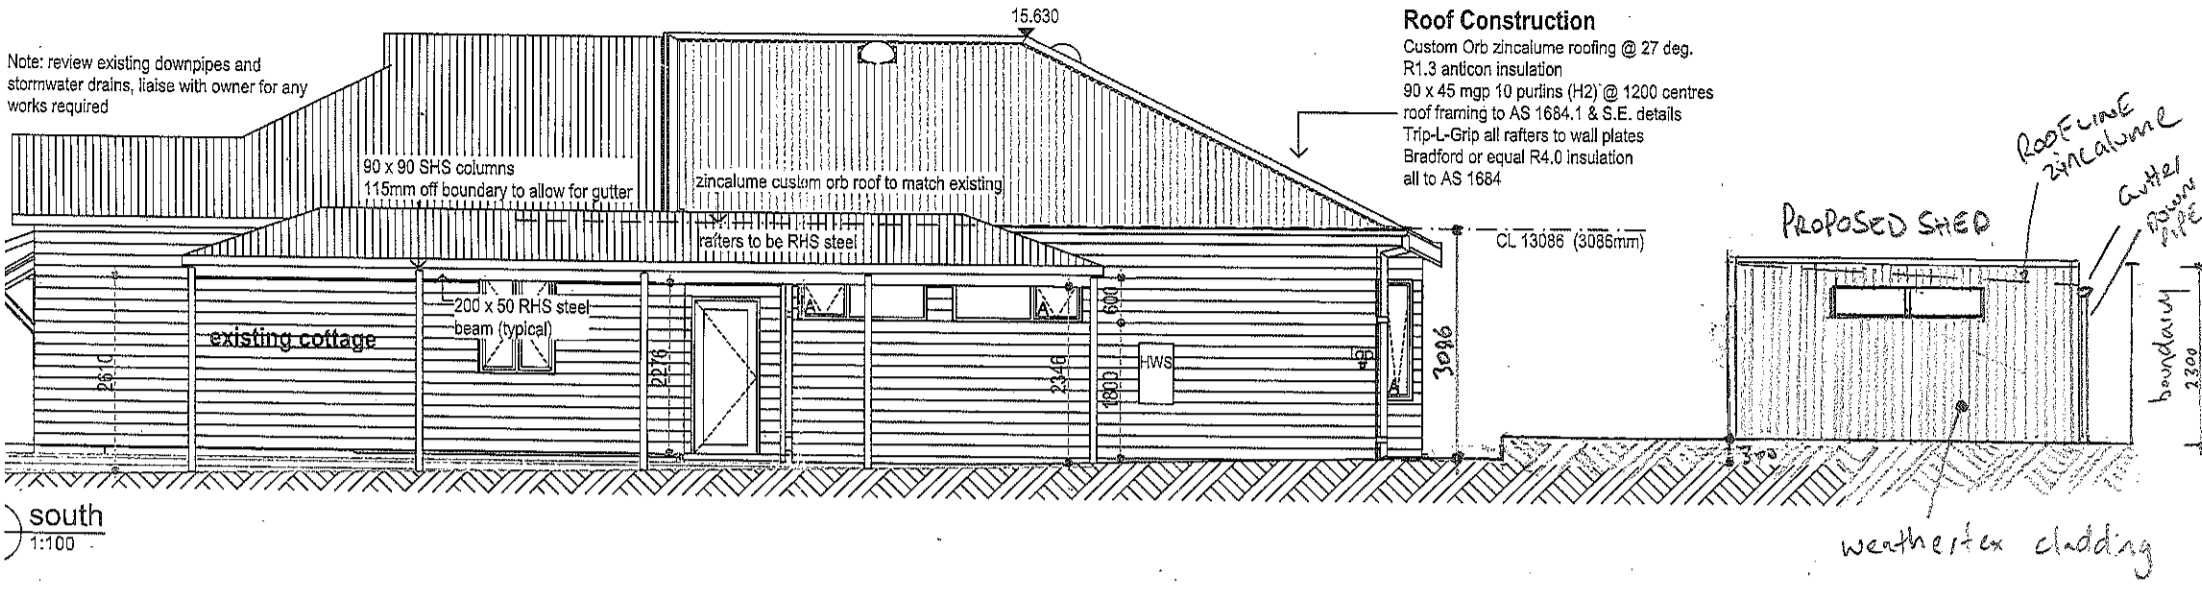

south
1:100

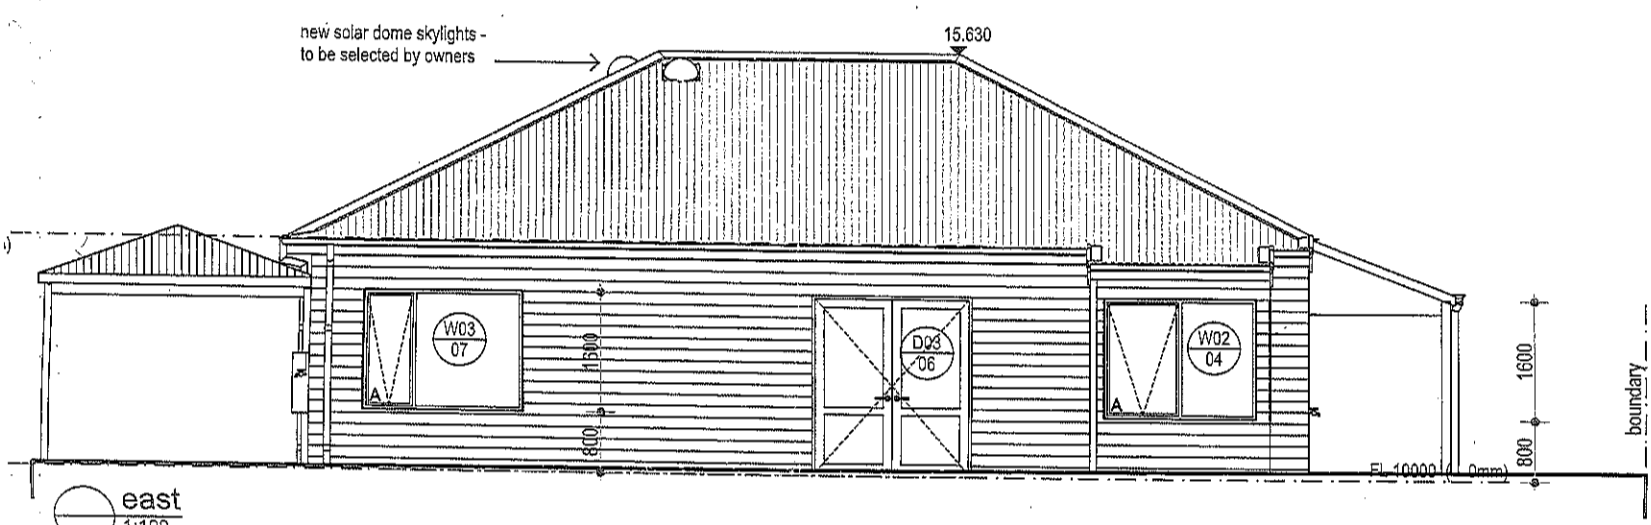

east
1:100

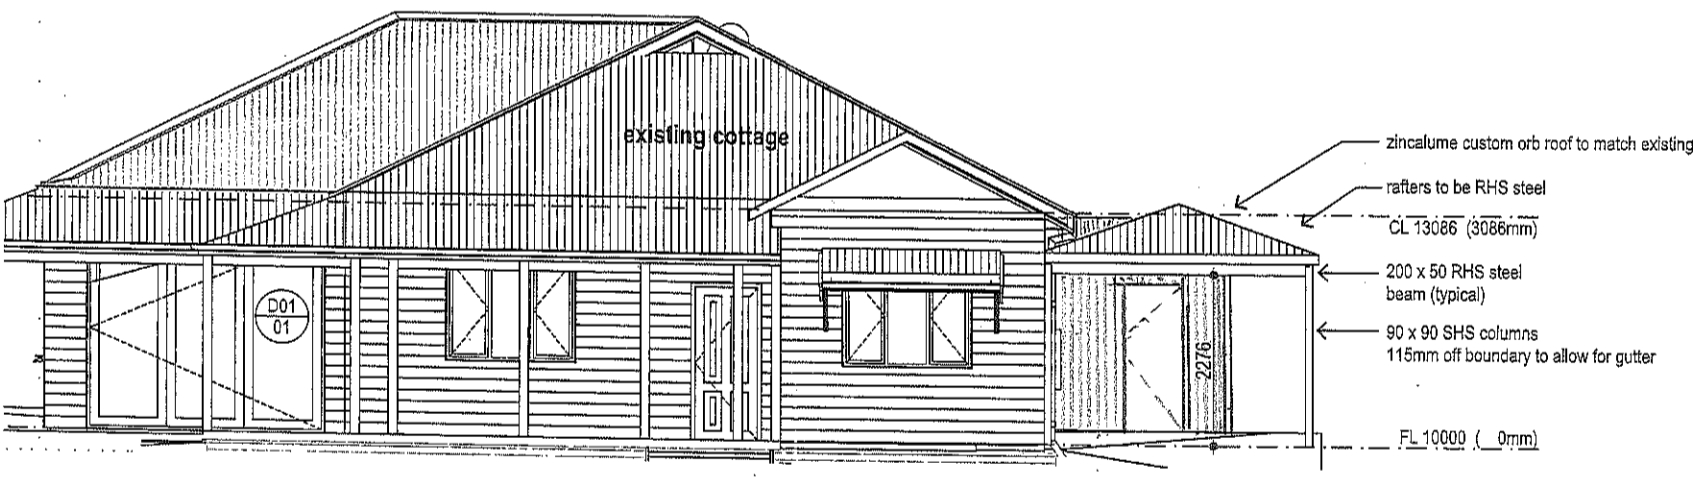

4	issued for planning	7/8/2017
3	issued for information	8/4/2017
2	issued for building permit	30/1/2017
1	issued for planning	8/12/2016
REV.	AMENDMENT	DATE

© Copyright
JCD
 jonchisholm design
 BUILDING DESIGN & VISUALISATION
 t. 9339 2224 m. 0408 833 399
 ic@jonchisholm.com www.jonchisholm.com

BUILDING DESIGNERS ASSOCIATION OF WESTERN AUSTRALIA INC.
 Project:
Proposed Carport
 26 Clayton St.
 East Fremantle

Drawing:
Proposed Elevations

Date: 7/08/2017	Drwn: JC
Job No: 1632	Dwg No.: A301 Rev 4

The builder must verify all dimensions on site before commencing any work or shop dwgs.

TOWN OF EAST FREMANTLE
APPROVED
 Application No: P089/17
 Date of Decision
10/11/17

 Authorised by

TOWN OF EAST FREMANTLE
 PLANNING APPLICATION
 15 AUG 2017 P 089 - 17
RECEIVED