

BUILDING HOW IT SHOULD BE

12/7/23 © Copyright YHB Group PTY LTD.
08 9477 2697 | admin@yourhomewa.com.au
Unit 3/ 101 Belmont Ave Belmont WA 6104
PO Box 1028 Cloverdale WA 6985
BRN BC102098

CLIENT:
DATE:
CLIENT:
DATE:
BUILDER:
DATE:

MODEL		INDIVIDUAL		TBC		DRAWING NAME	
REV	DESCRIPTION	DATE	BY	REV	DESCRIPTION	DATE	BY

SHEET No. REVISION No. JOB No. **JWAXXXX**


#LayNoInSubset of 3

CLIENT NAME
[REDACTED]


SITE ADDRESS
Lot 128 #65 Fraser St East Fremantle


SHIRE
EAST FREMANTLE

DRAWN BY: MA DATE OF ISSUE: 09/06/2023 SALES PERSON: N/A

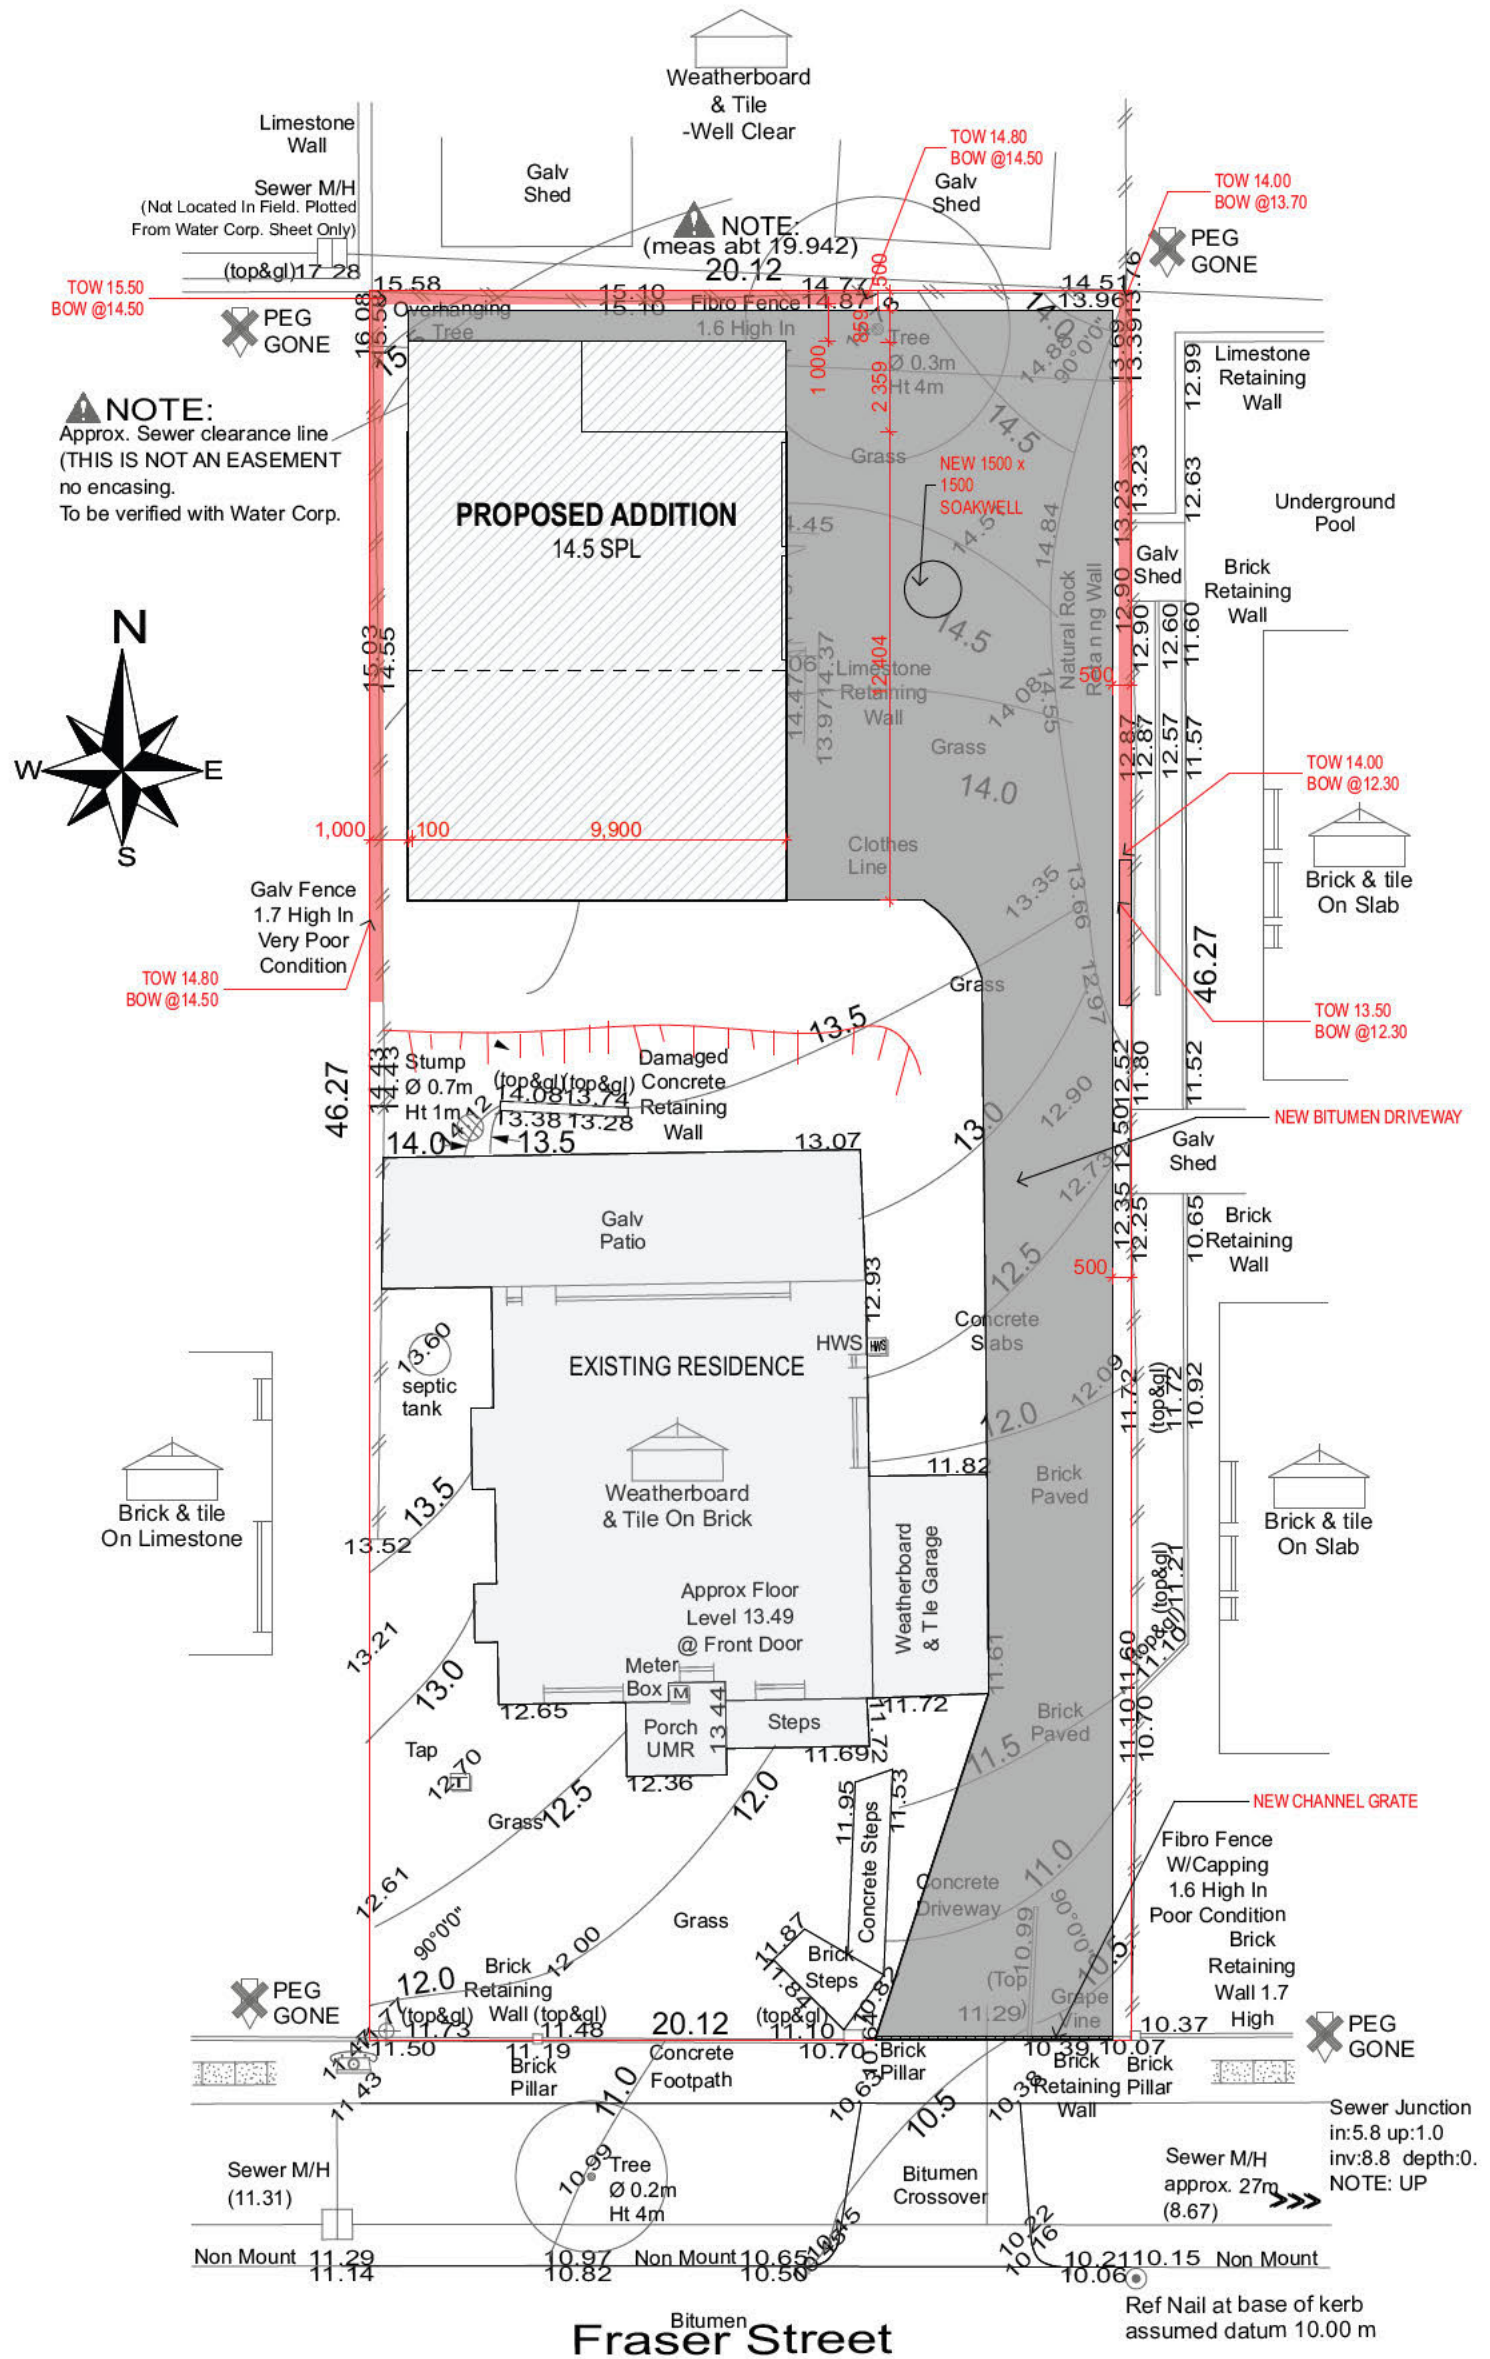

R12.5
 MAX SITE COVER: 45% (418.5m²)
 AREA OF EXISTING HOUSE: 183.7m²
 AREA OF PROPOSED GYM/GARAGE: 148m²

 <p>BUILDING HOW IT SHOULD BE</p> <p>12/7/23 © Copyright YHB Group PTY LTD. 08 9477 2697 admin@youthomewa.com.au Unit 3/ 101 Belmont Ave Belmont WA 6104 PO Box 1028 Coverdale WA 6905 BRN BC102098</p>	CLIENT:	MODEL	INDIVIDUAL	TBC	DRAWING NAME			SHEET No.	REVISION No.	JOB No.	
	DATE:	BAL: TBA	WIND: TBA	COASTAL: TBA	SITE PLAN			1 of 3		JWAXXXX	
	CLIENT:	VARIATIONS			VARIATIONS			CLIENT NAME			
	DATE:	REV	DESCRIPTION	DATE	BY	REV	DESCRIPTION	DATE	BY	██████████	
BUILDER:									SITE ADDRESS		
DATE:									Lot 128 #65 Fraser St East Fremantle		
									SHIRE		
									EAST FREMANTLE		
									DRAWN BY	DATE OF ISSUE	SALES PERSON
									MA	09/06/2023	N/A

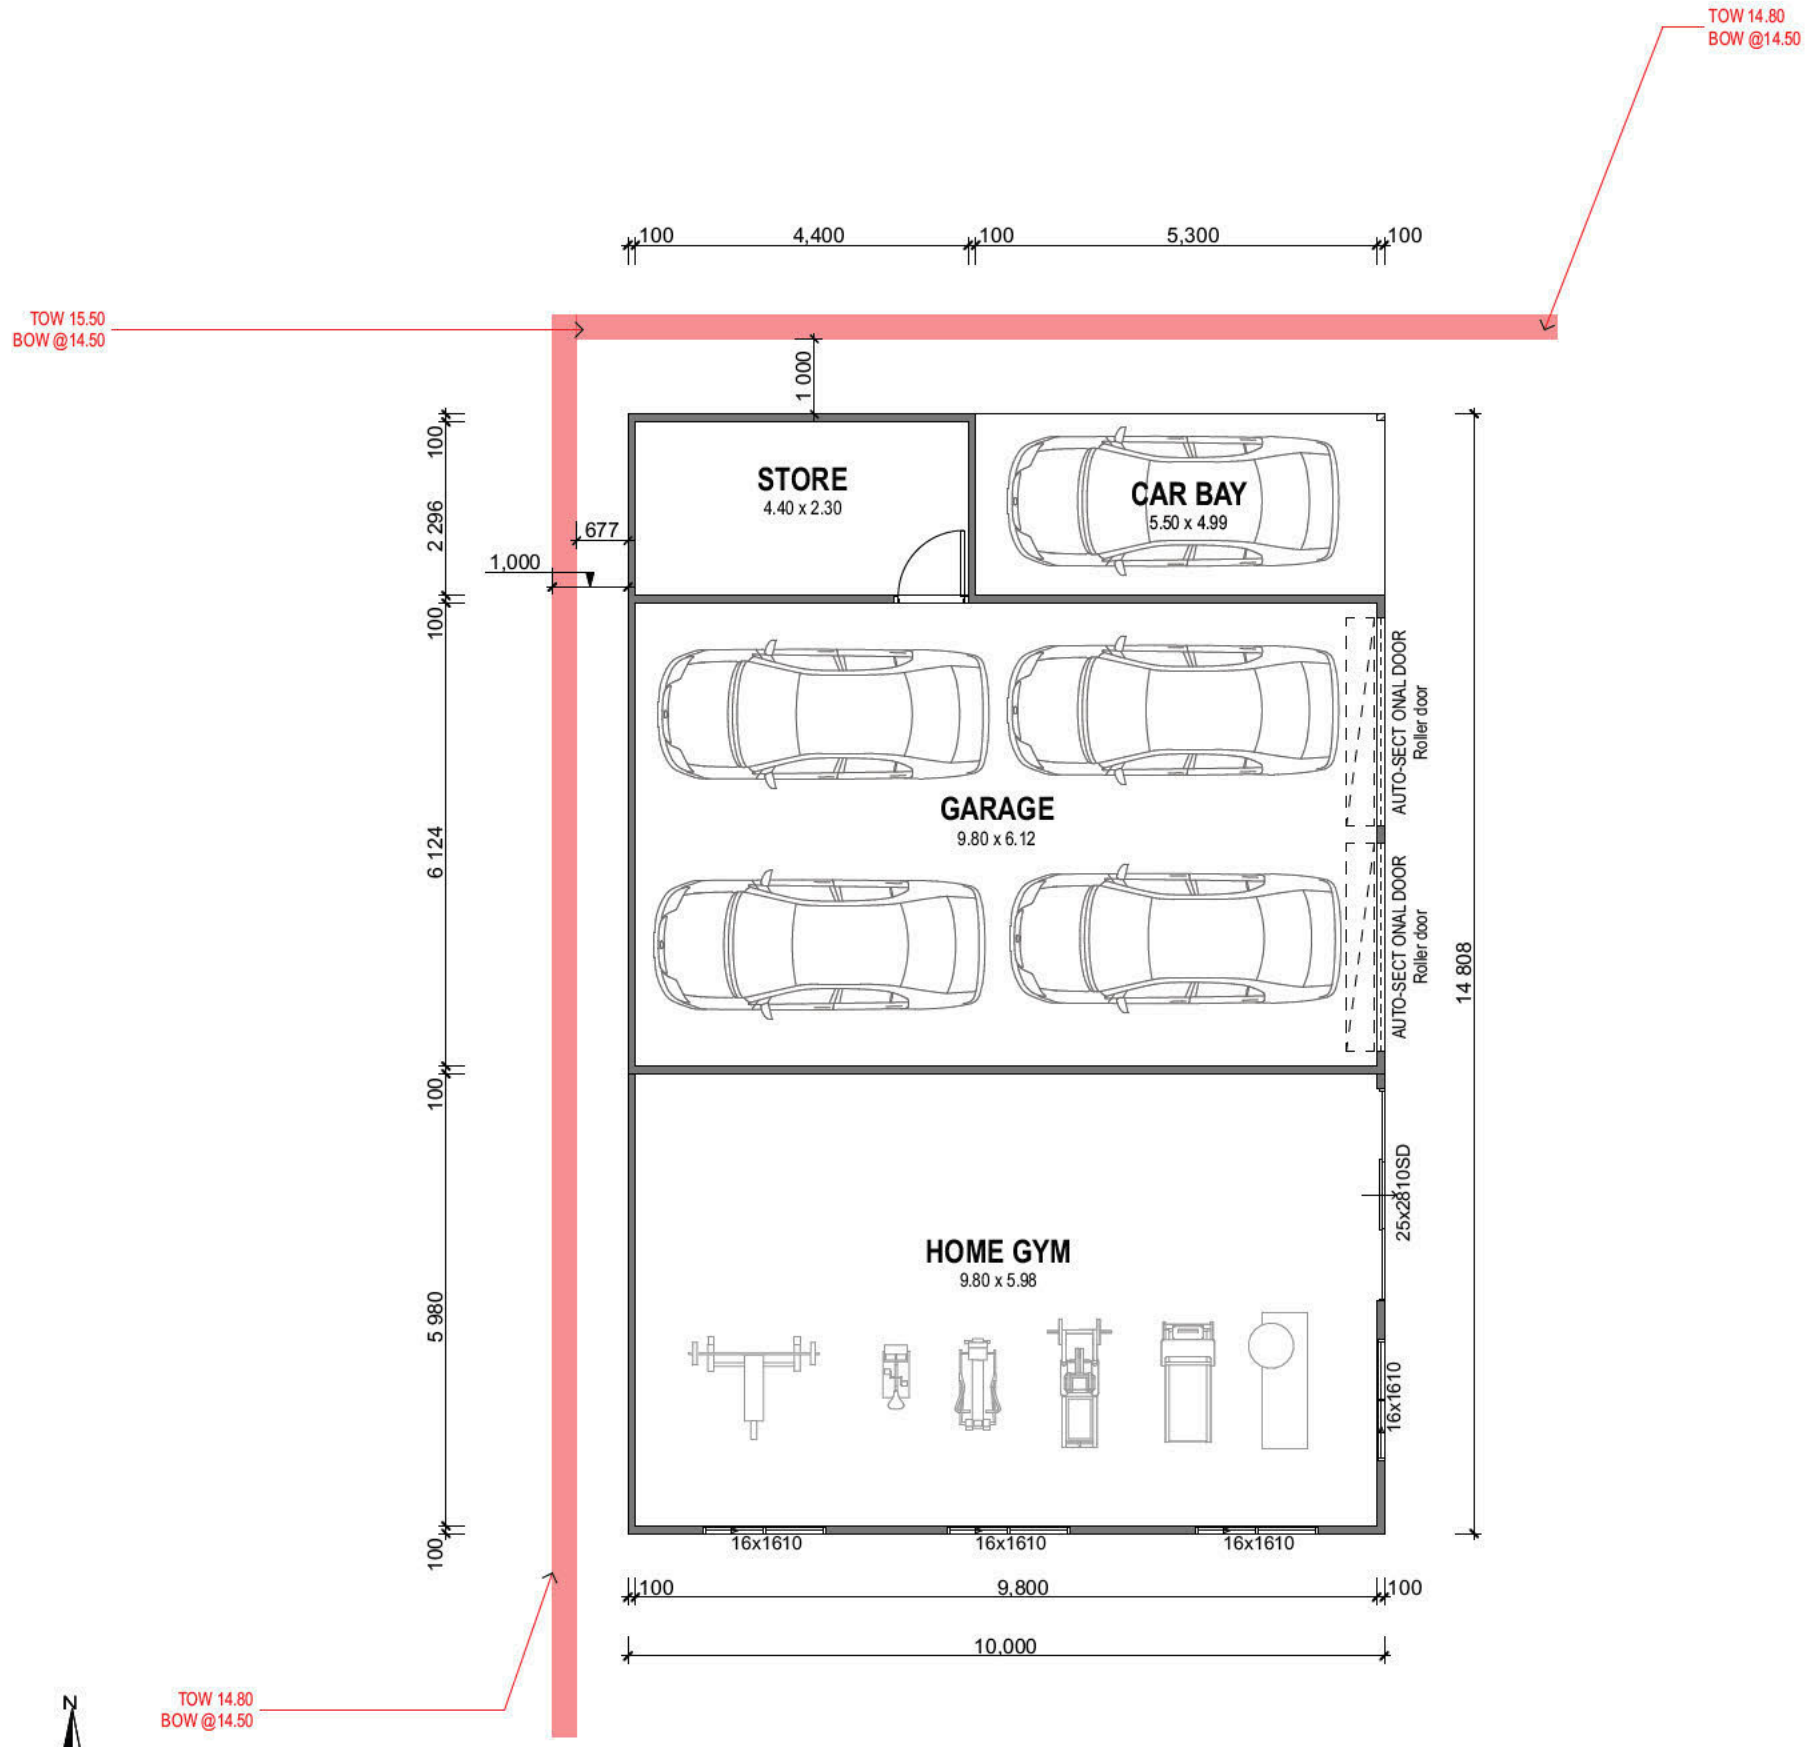

TOW 14.80
BOW @14.50


GROUND FLOOR
1:100

Areas	
Carport Area	12.94
Garage Area	60.02
Store Area	10.10
Home Gym	58.60
Total	141.66 m²


MATERIAL AND FINISHES SCHEDULE	
R1	Colorbond Dover White
E1	Colorbond Dover White
W1	Colorbond Blue Gum

MODEL		INDIVIDUAL		DRAWING NAME		SHEET No.		REVISION No.		JOB No.	
BAL: TBA	WIND: TBA	COASTAL: TBA	PLANS		2 of 6				JWAXXXX		
VARIATIONS				VARIATIONS				CLIENT NAME			
REV	DESCRIPTION	DATE	BY	REV	DESCRIPTION	DATE	BY	[REDACTED]			
								SITE ADDRESS			
								Lot 128 #65 Fraser St East Fremantle			
								SHIRE			
								EAST FREMANTLE			
								DRAWN BY		DATE OF ISSUE	
								MA		09/06/2023	
										SALES PERSON	
										N/A	


PRELIMINARY

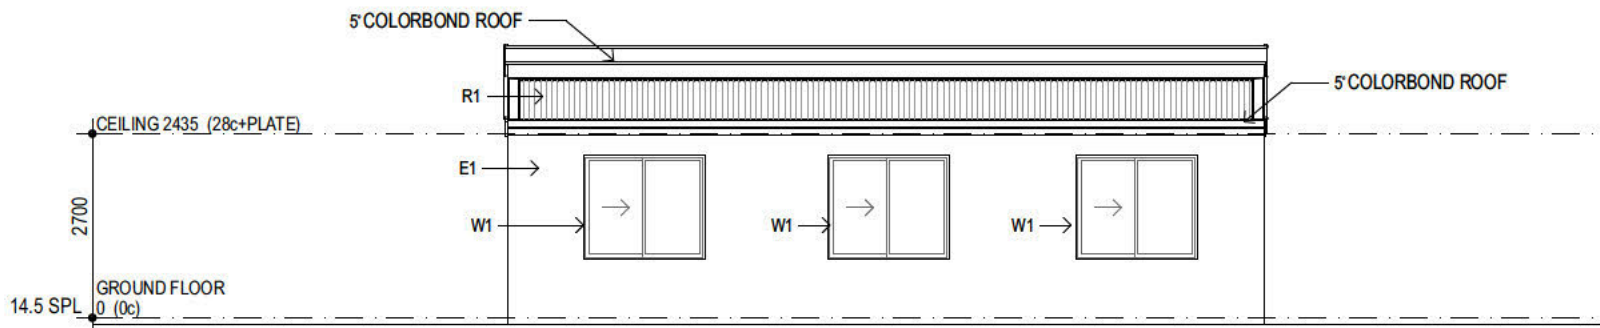


SOUTH ELEVATION
1:100

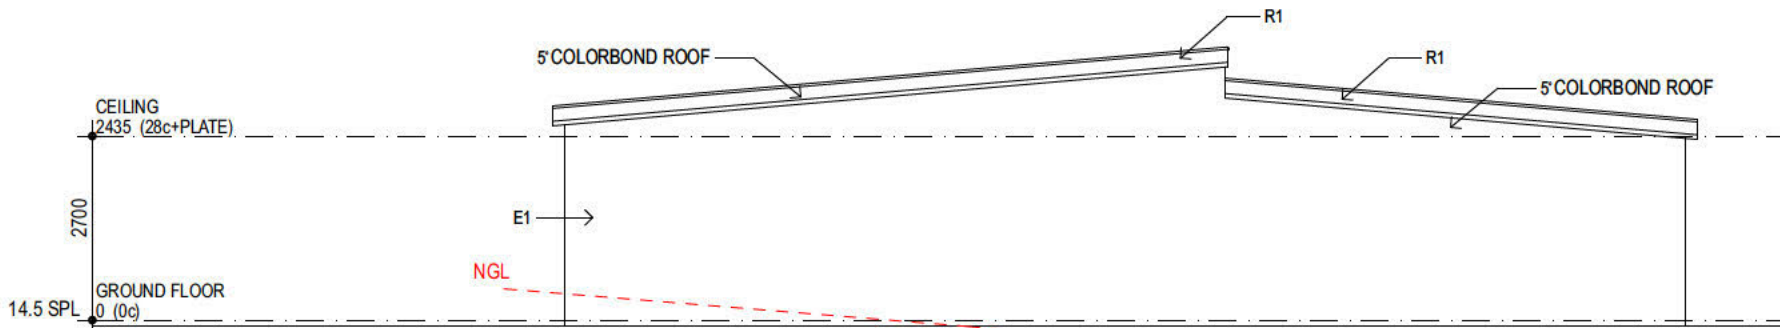

WEST ELEVATION
1:100

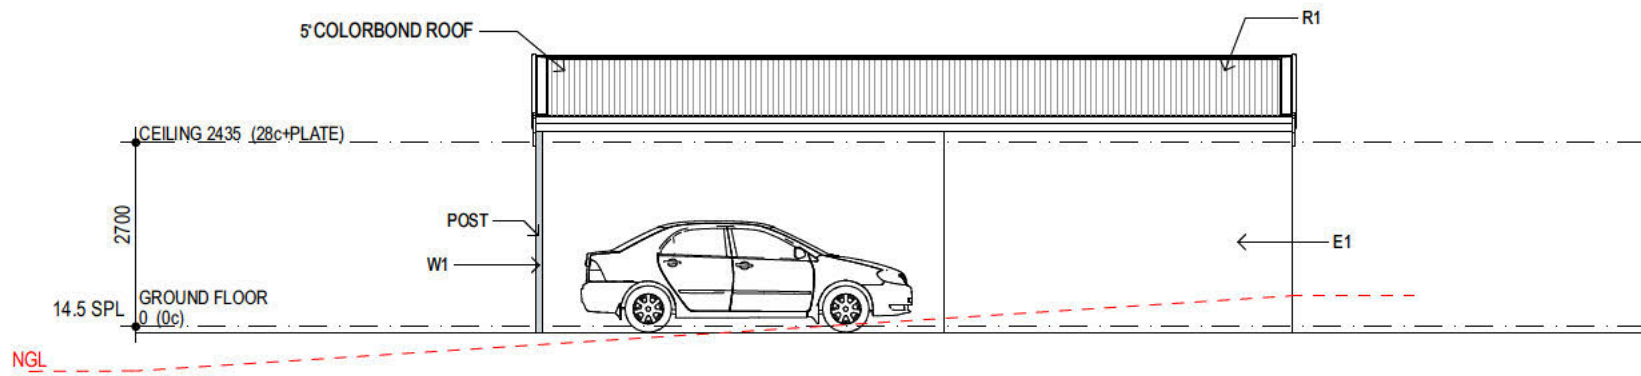

NORTH ELEVATION
1:100

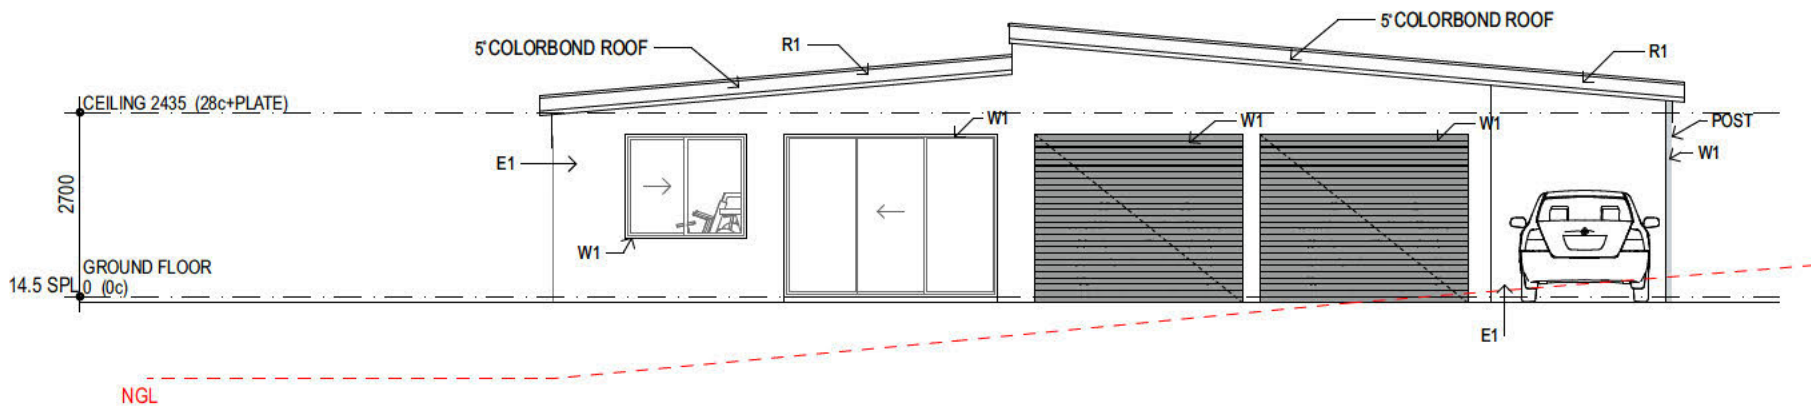

EAST ELEVATION
1:100



BUILDING HOW IT SHOULD BE

12/7/23 © Copyright YHB Group PTY LTD.
08 9477 2699 | admin@youthomewa.com.au
Unit 3 | 101 Belmont Ave Belmont WA 6104
PO Box 1028 Cloverdale WA 6985
BRN BC102098

MATERIAL AND FINISHES SCHEDULE	
R1	Colorbond Dover White
E1	Colorbond Dover White
W1	Colorbond Blue Gum

MODEL		INDIVIDUAL		DRAWING NAME		SHEET No.	REVISION No.	JOB No.
BAL: TBA	WIND: TBA	COASTAL: TBA	ELEVATIONS 1		3 of 6			JWAXXXX
VARIATIONS				VARIATIONS				CLIENT NAME
REV	DESCRIPTION	DATE	BY	REV	DESCRIPTION	DATE	BY	[REDACTED]
								SITE ADDRESS
								Lot 128 #65 Fraser St East Fremantle
								SHIRE
								EAST FREMANTLE
								DRAWN BY
								MA
								DATE OF ISSUE
								09/06/2023
								SALES PERSON
								N/A