




TOWN OF EAST FREMANTLE
BUILDING APPLICATION
 DATE: 23 JAN 2020 PERMIT No. 2020009
RECEIVED

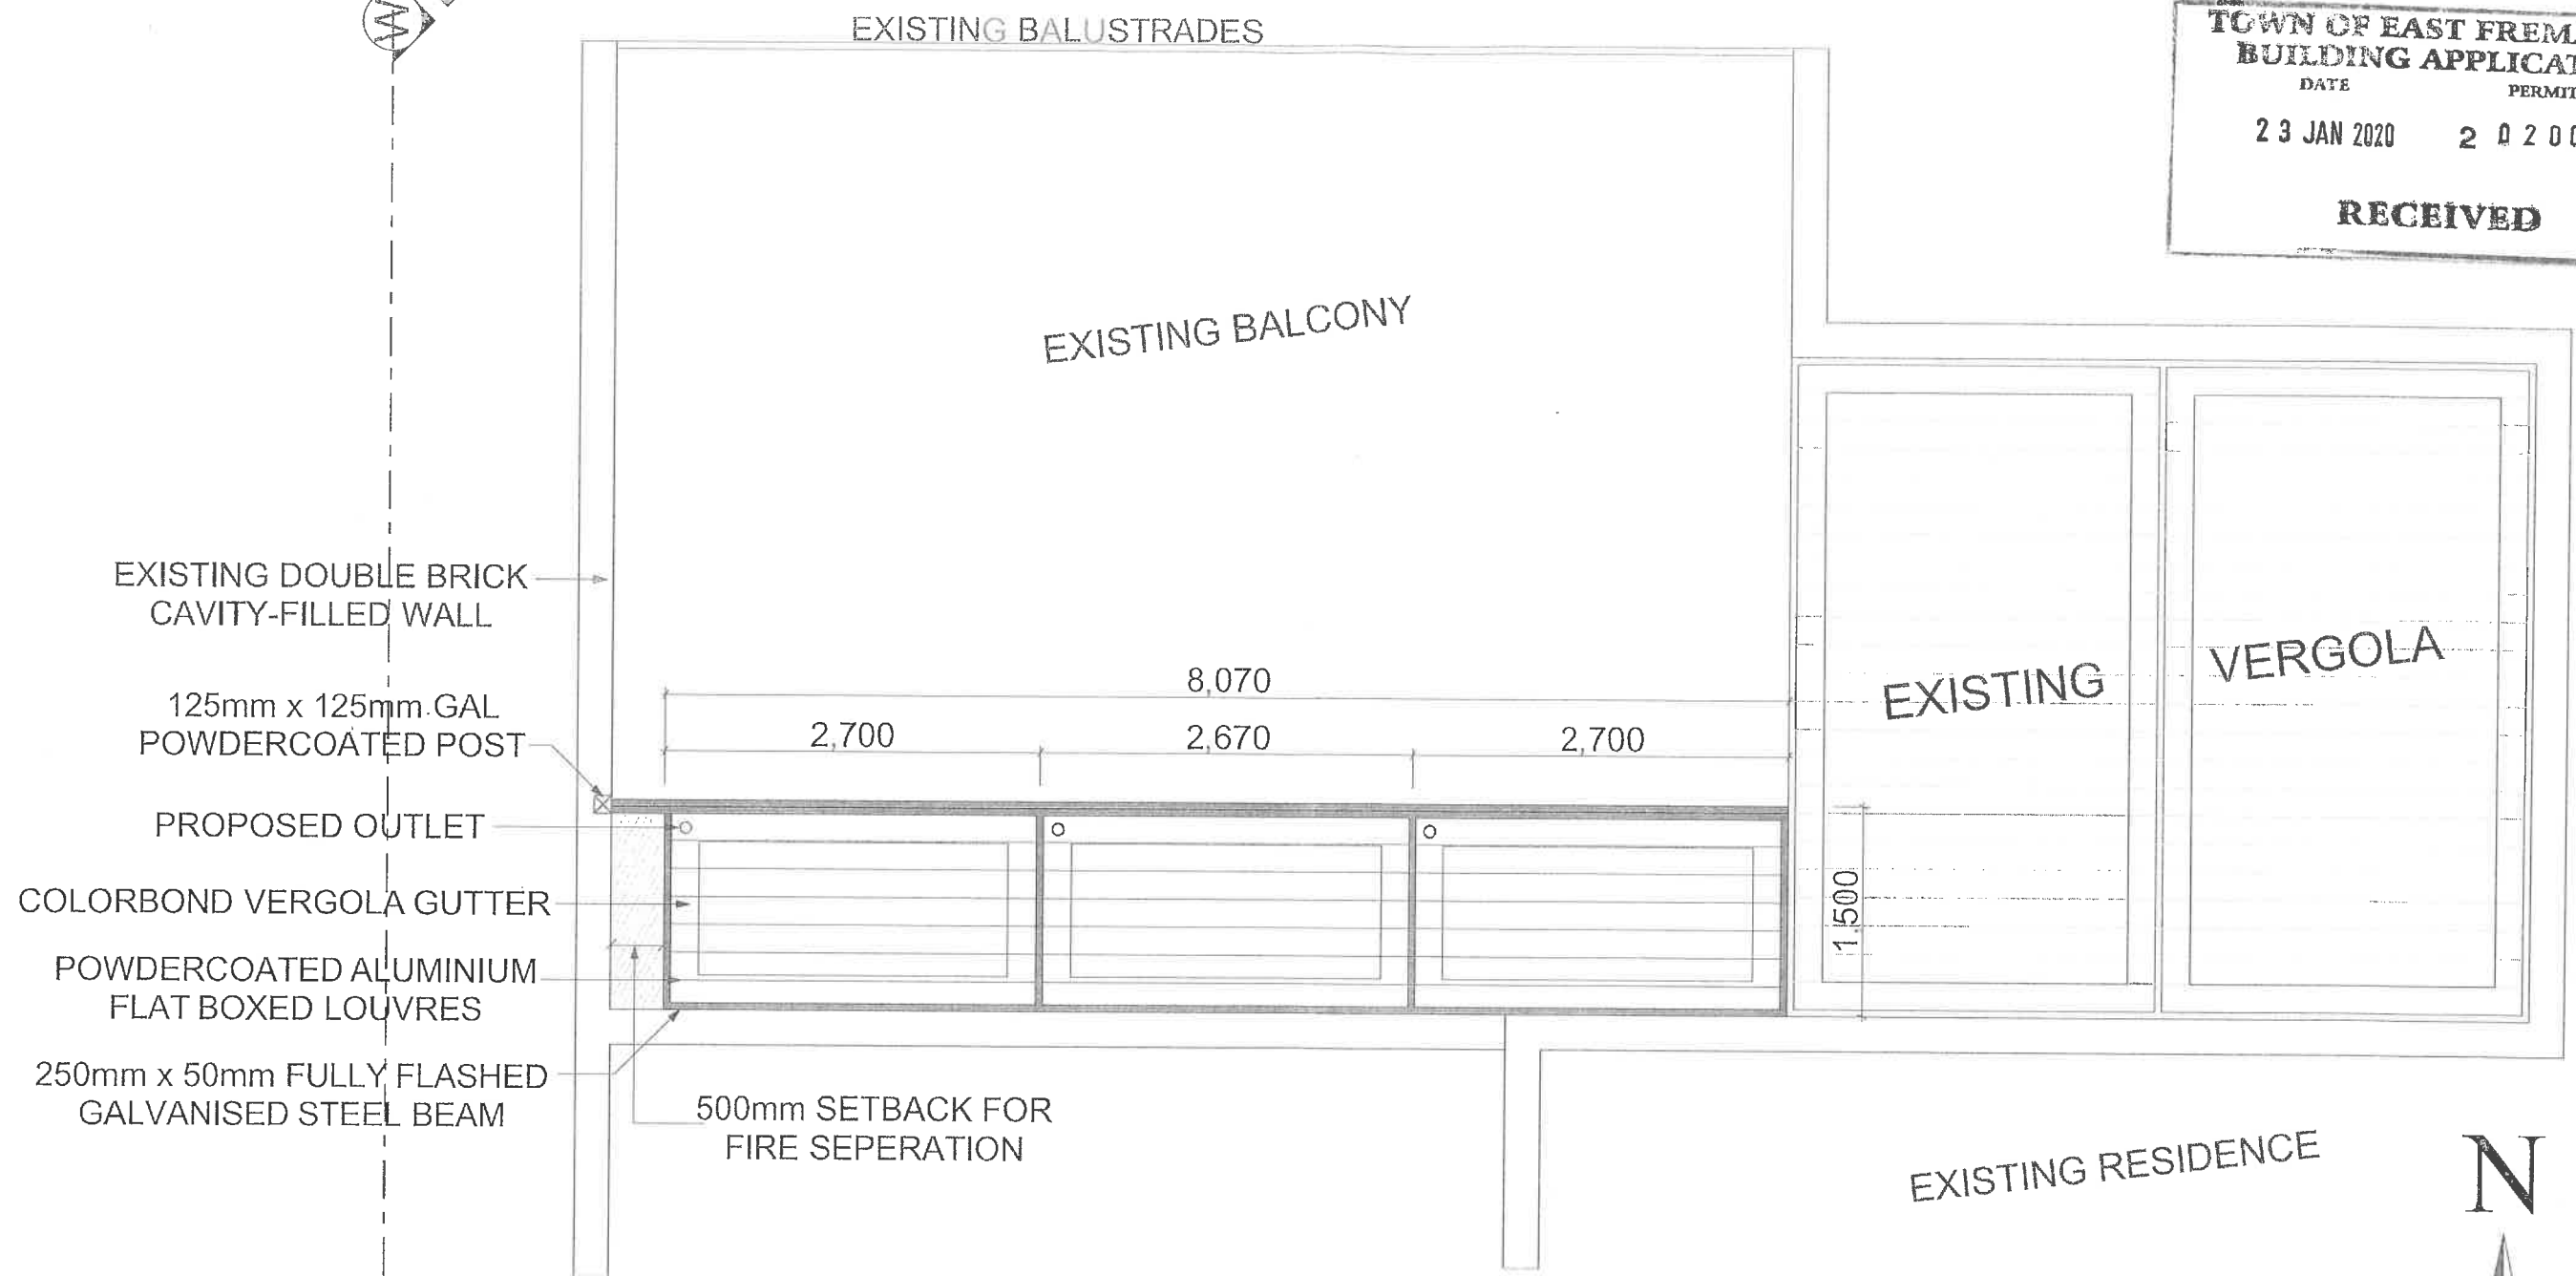

FLOOR PLAN WITH FIRE SEPERATION
 1:50

EXISTING RESIDENCE

REV	DATE	NOTES:	TITLE: Galipo - Vergola		CLIENT: Mr/Mrs Galipo	DATE: 6/12/2019	DRAWN BY: <i>Aidan Davies</i>	 9 Altona St, Bibra Lake 9434 1222
			DRAWING NO. 4 OF 6	SITE: See Address	ADDRESS: 10 Locke Cres East Fremantle WA	SCALE: 1:50 A3	APPROVED BY:	