


PRELIMINARY ONLY - NOT FOR CONSTRUCTION				
SCALE:	DRAWN:	DATE:	REVISION:	DRAWING:
1 : 200	MD	APR 20	A	A001

PROJECT:	ISSUE:	DRAWING:
VIVIAN HOUSE - 12 BOLTON ST, EAST FREMANTLE	PLANNING APPLICATION	Site Plan



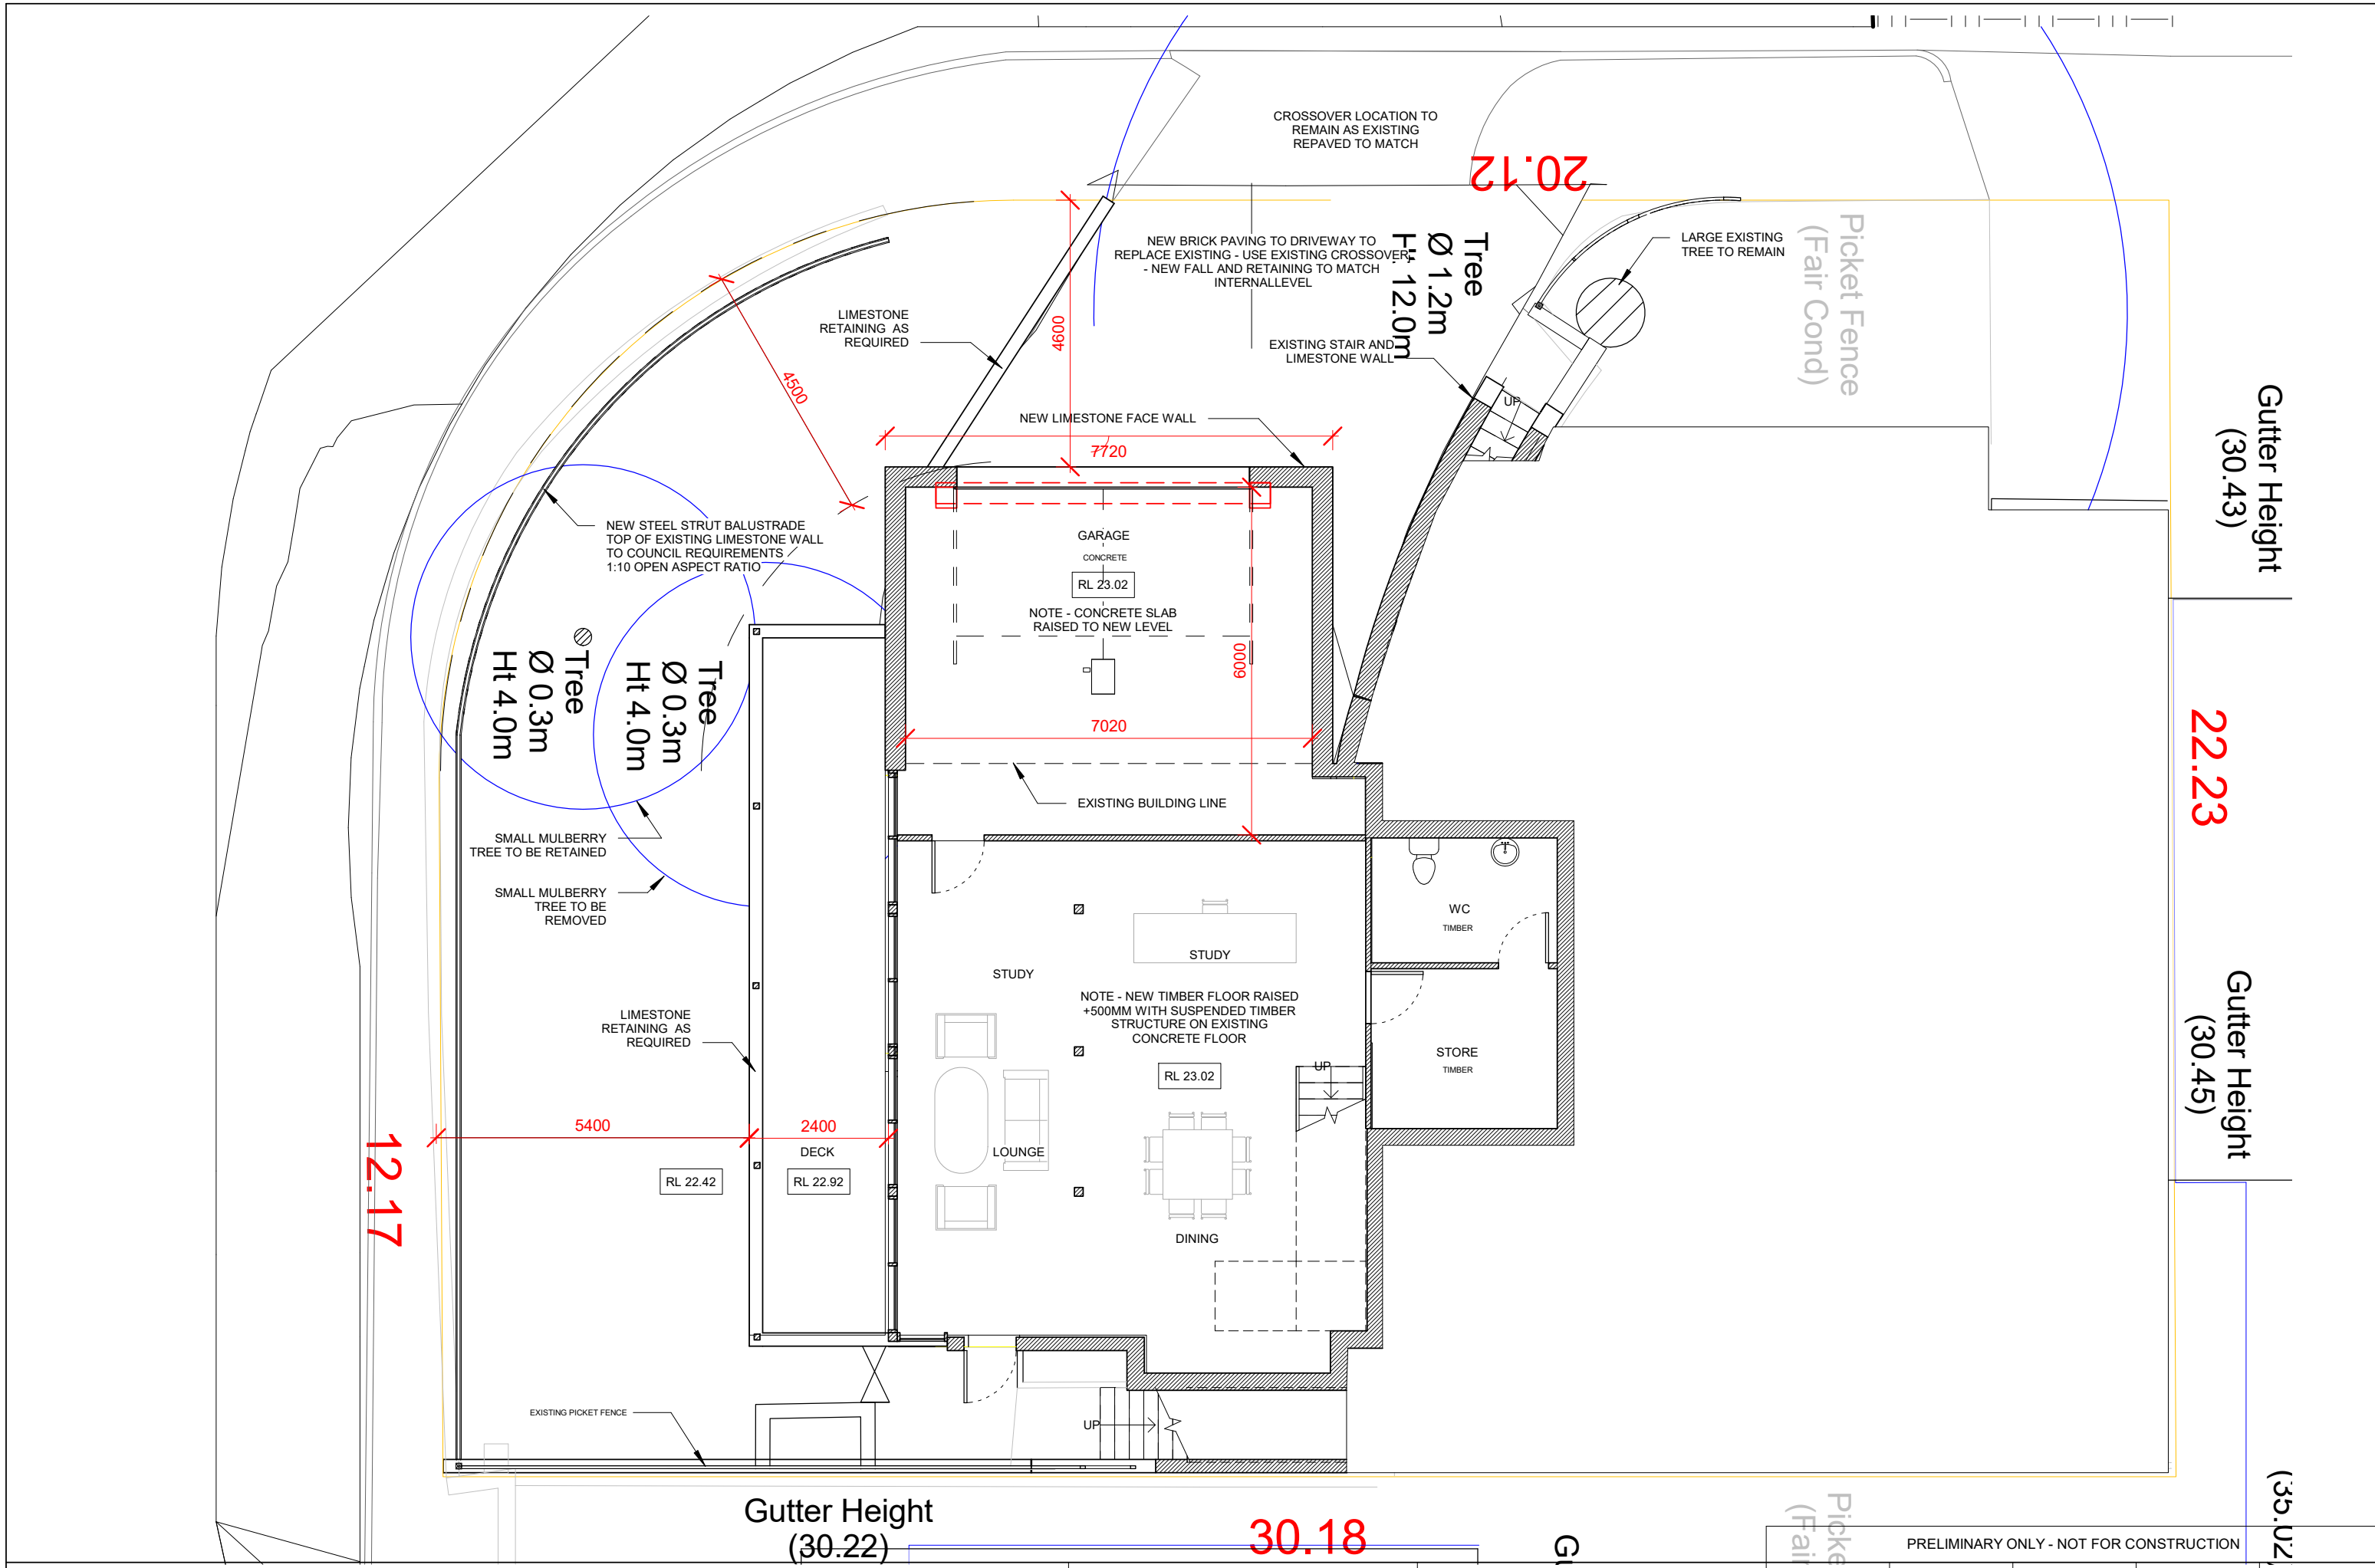

PROJECT:		ISSUE:		DRAWING:		SCALE:		DRAWN:		DATE:		REVISION:		DRAWING:	
VIVIAN HOUSE - 12 BOLTON ST, EAST FREMANTLE		PLANNING APPLICATION		Ground Floor		1 : 100		Author		APR 20		A		A100	



PRELIMINARY ONLY - NOT FOR CONSTRUCTION

Gutter Height (30.43)

Gutter Height (30.45)


Gutter Height (30.22)

30.18

12.17

22.23

20.12

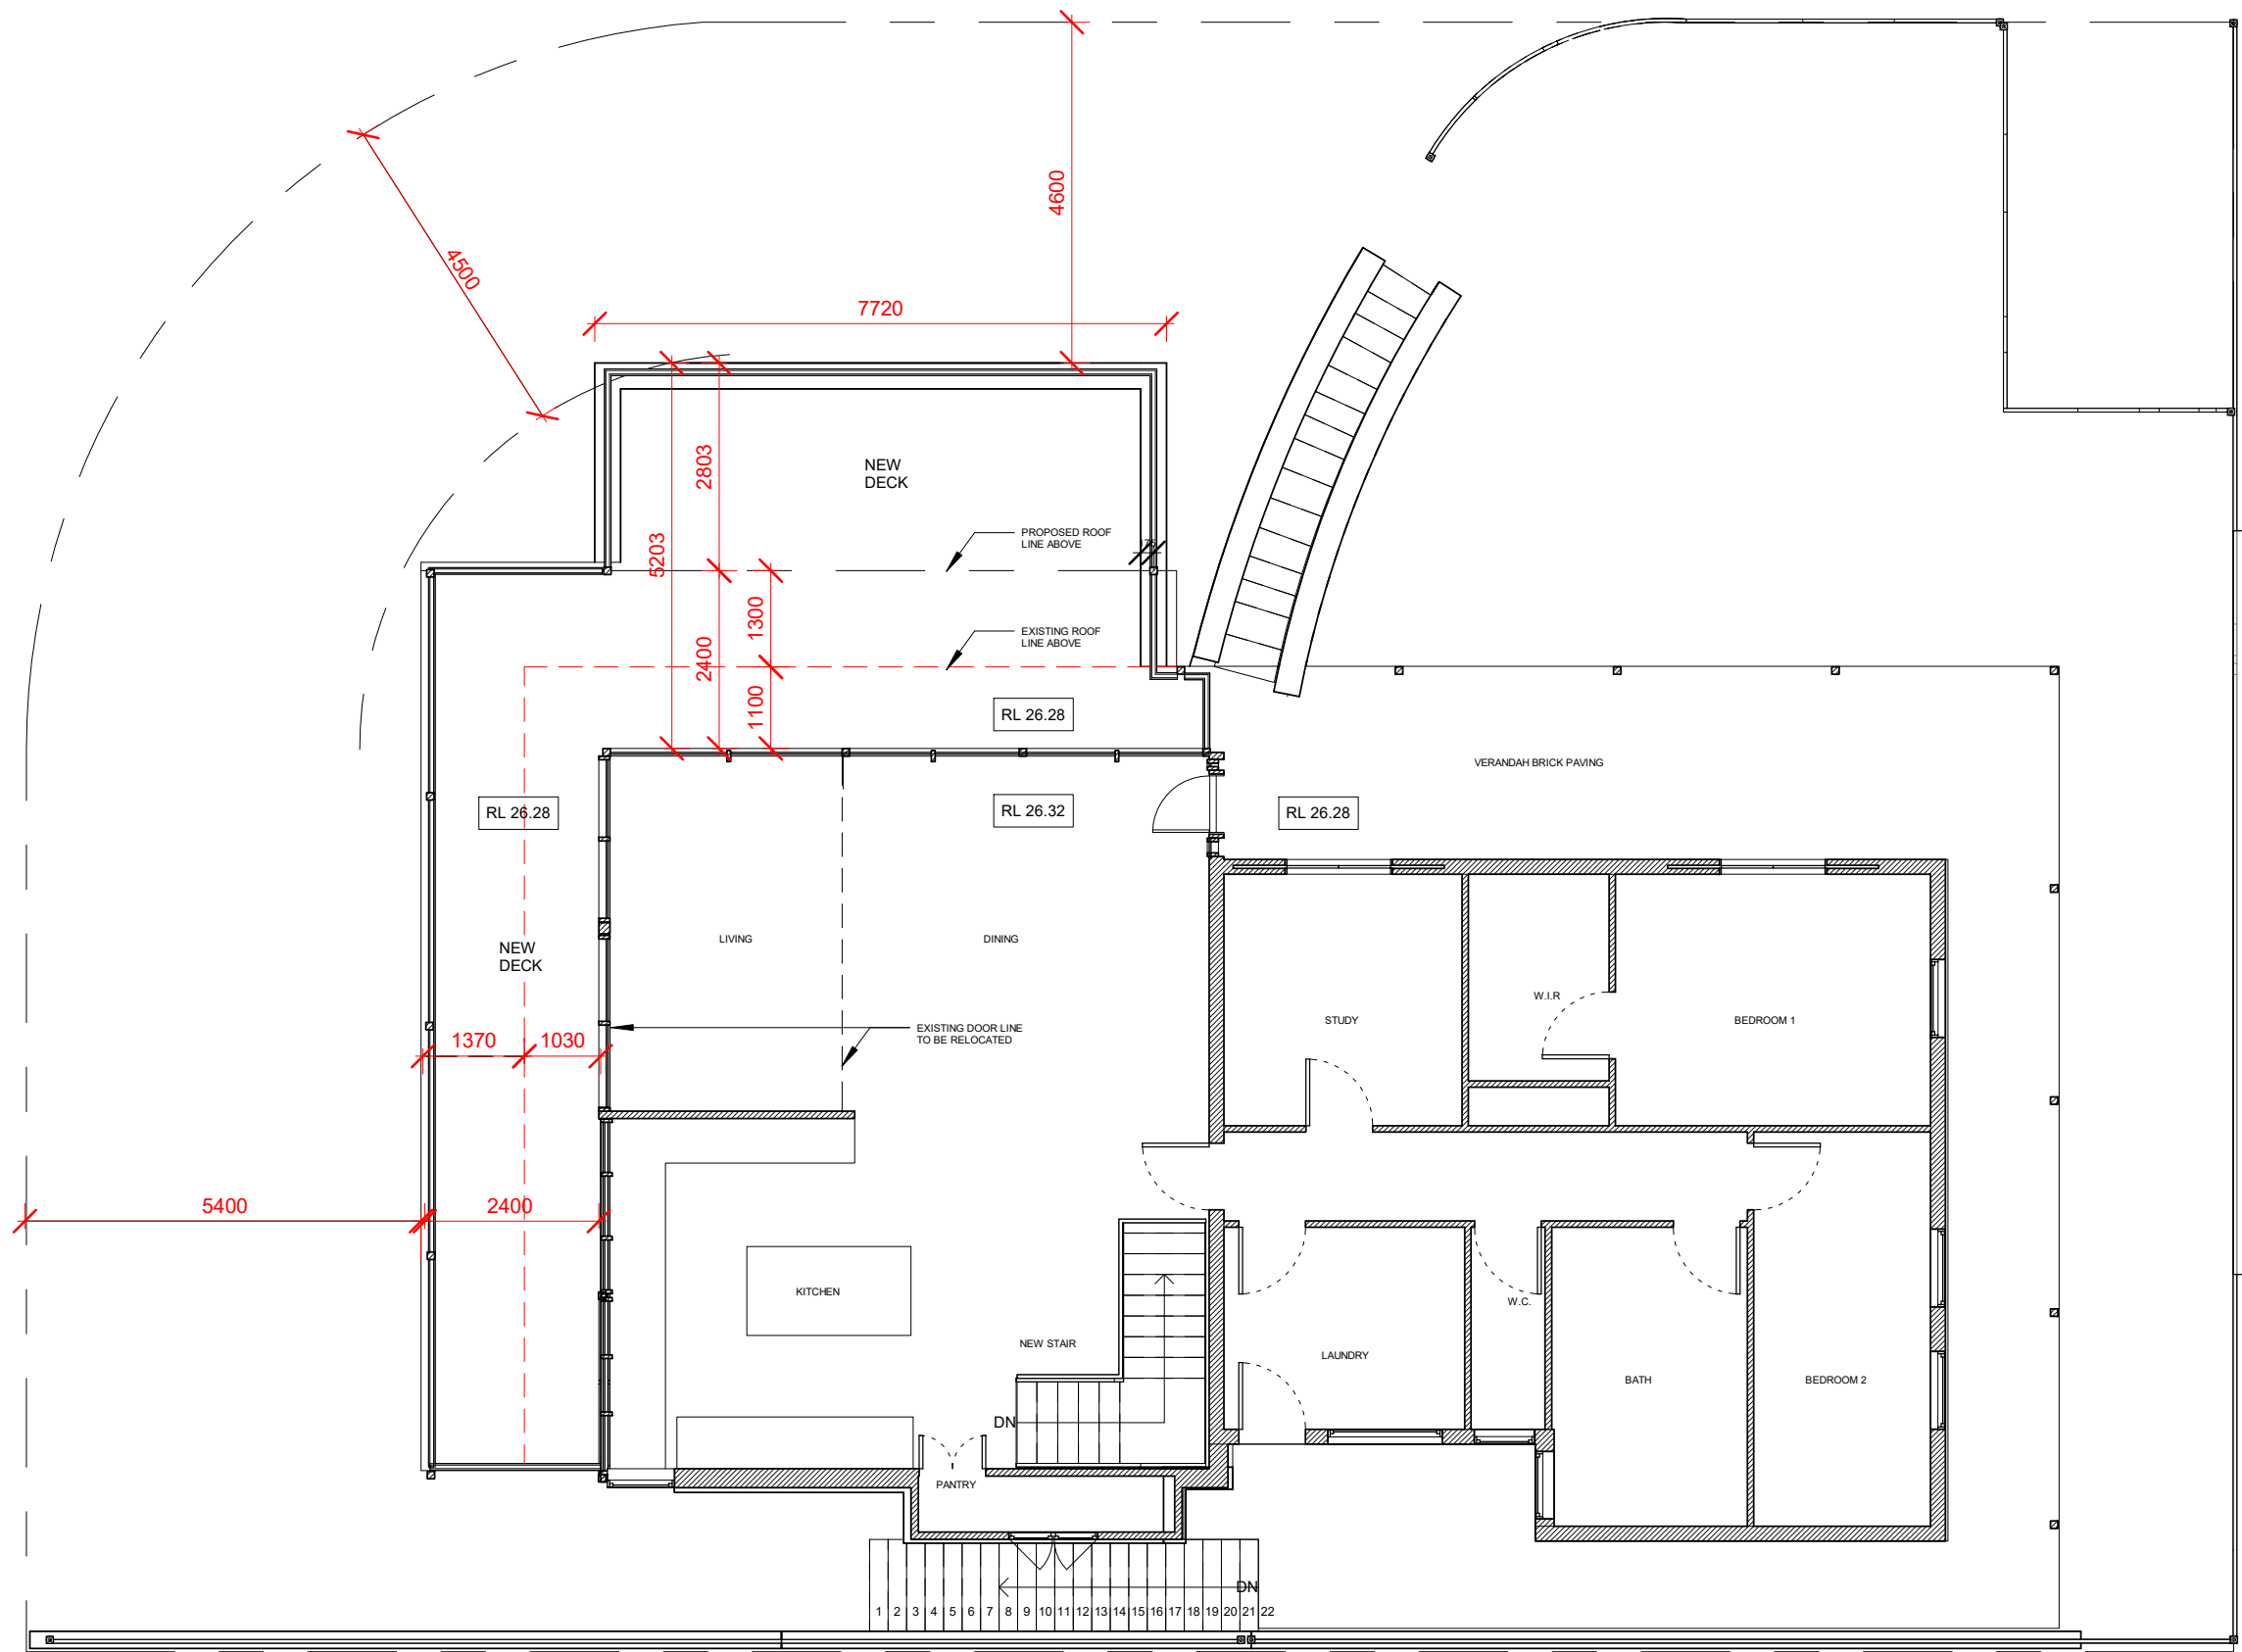


Gutter Height 30.43

DECK
Approx House
F/L 27.63

PRELIMINARY ONLY - NOT FOR CONSTRUCTION

PROJECT:	ISSUE:	DRAWING:	SCALE:	DRAWN:	DATE:	REVISION:	DRAWING:
VIVIAN HOUSE - 12 BOLTON ST, EAST FREMANTLE	PLANNING APPLICATION	Main Floor Plan	1 : 100	Author	APR 20	A	A101




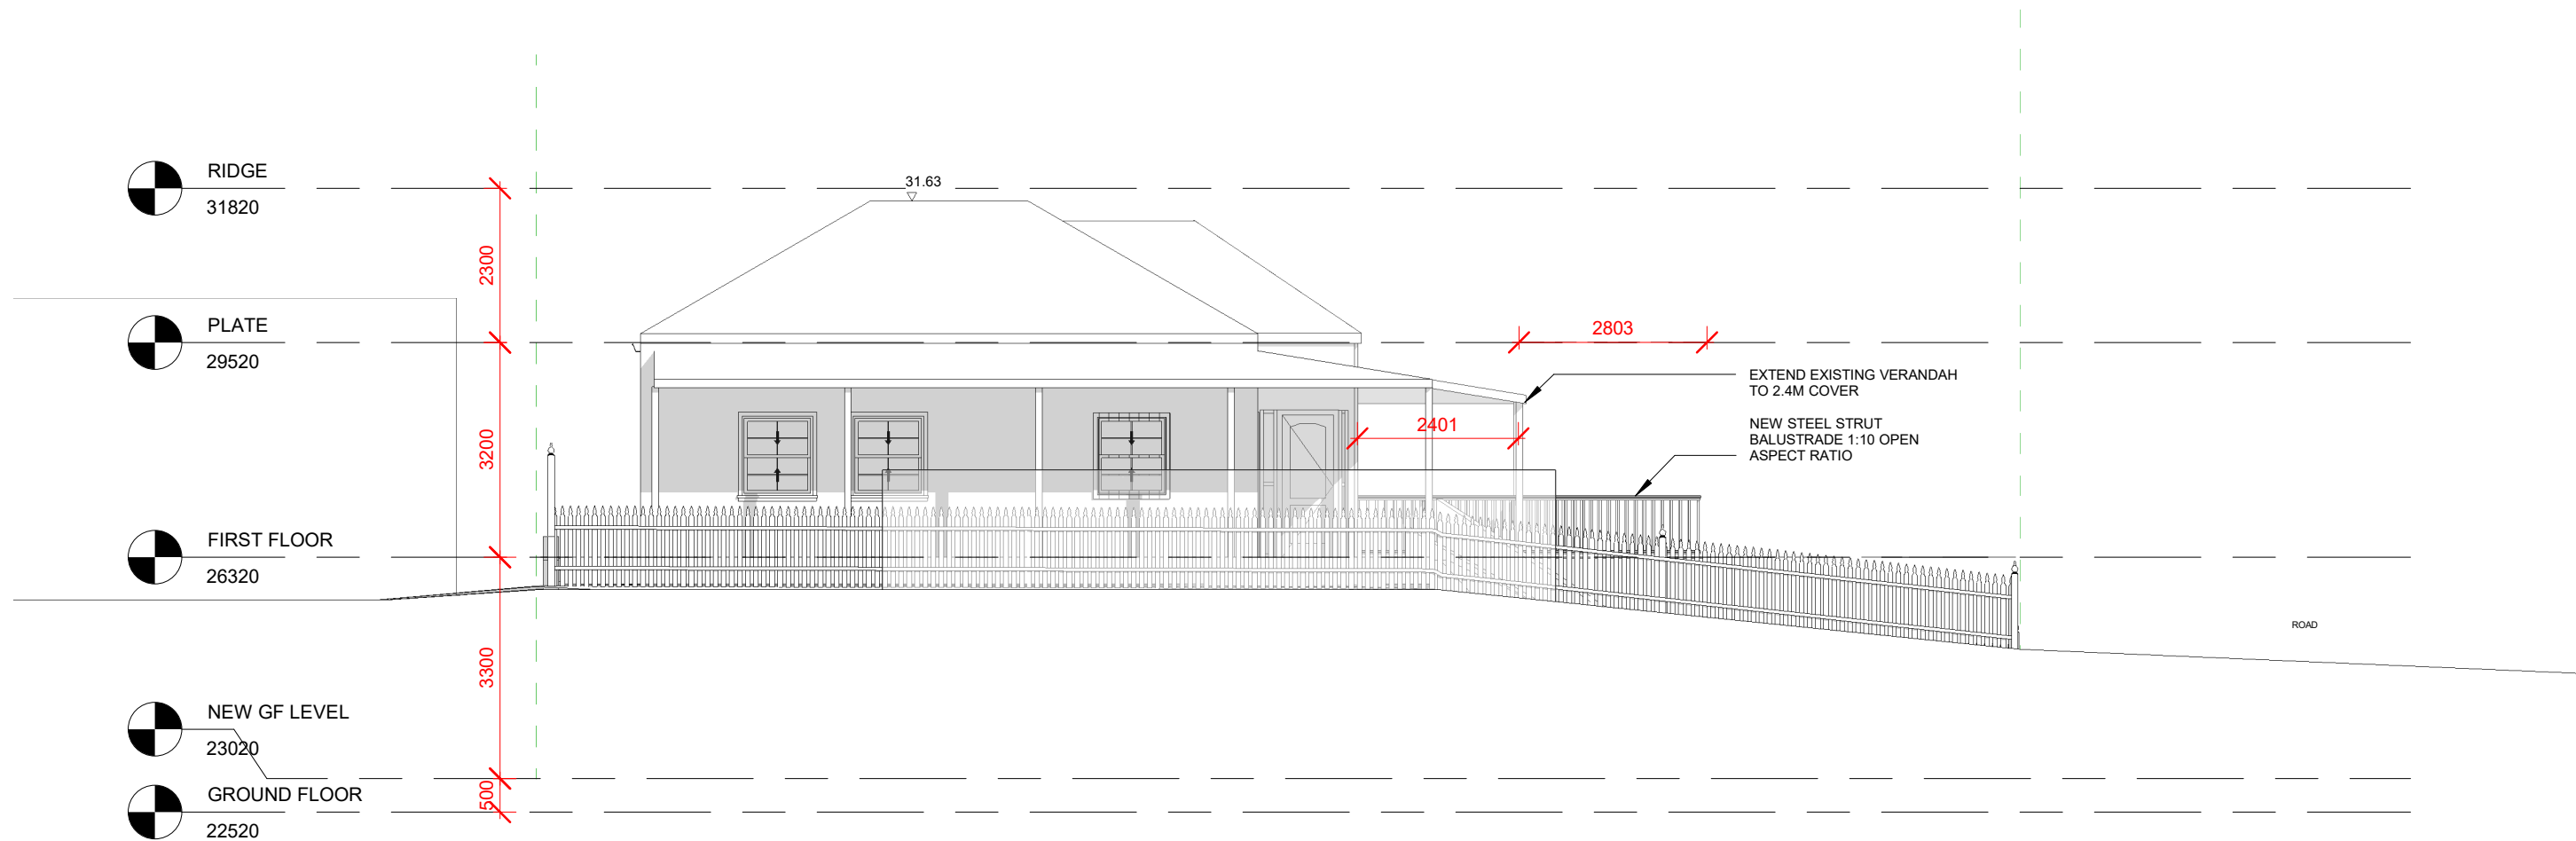

PRELIMINARY ONLY - NOT FOR CONSTRUCTION

PROJECT:	ISSUE:	DRAWING:	SCALE:	DRAWN:	DATE:	REVISION:	DRAWING:
VIVIAN HOUSE - 12 BOLTON ST, EAST FREMANTLE	PLANNING APPLICATION	East Elevation	1 : 100	Author	APR 20	A	A102




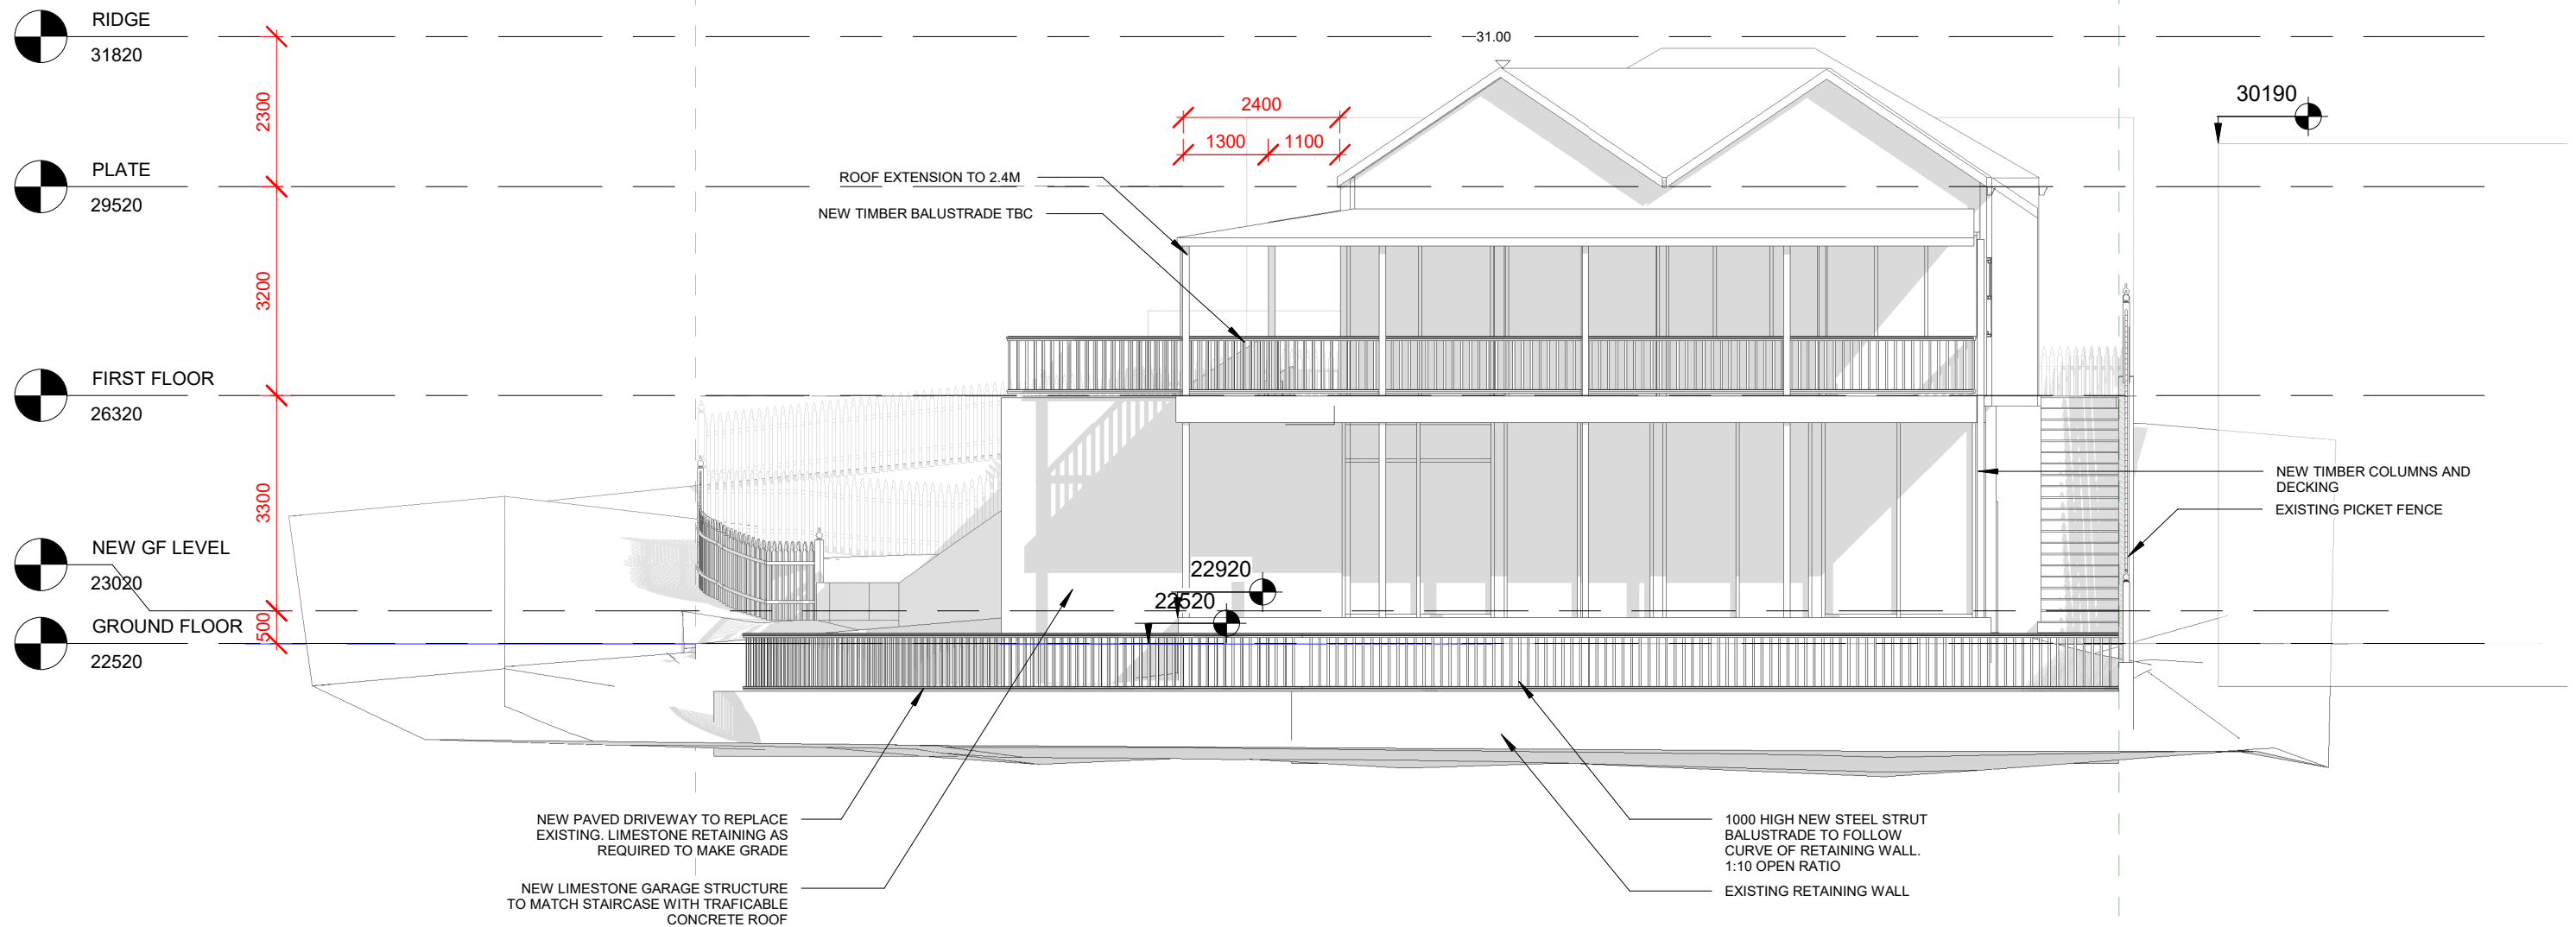

PRELIMINARY ONLY - NOT FOR CONSTRUCTION

PROJECT:	ISSUE:	DRAWING:	SCALE:	DRAWN:	DATE:	REVISION:	DRAWING:
VIVIAN HOUSE - 12 BOLTON ST, EAST FREMANTLE	PLANNING APPLICATION	West Elevation	1 : 100	Author	APR 20	A	A103




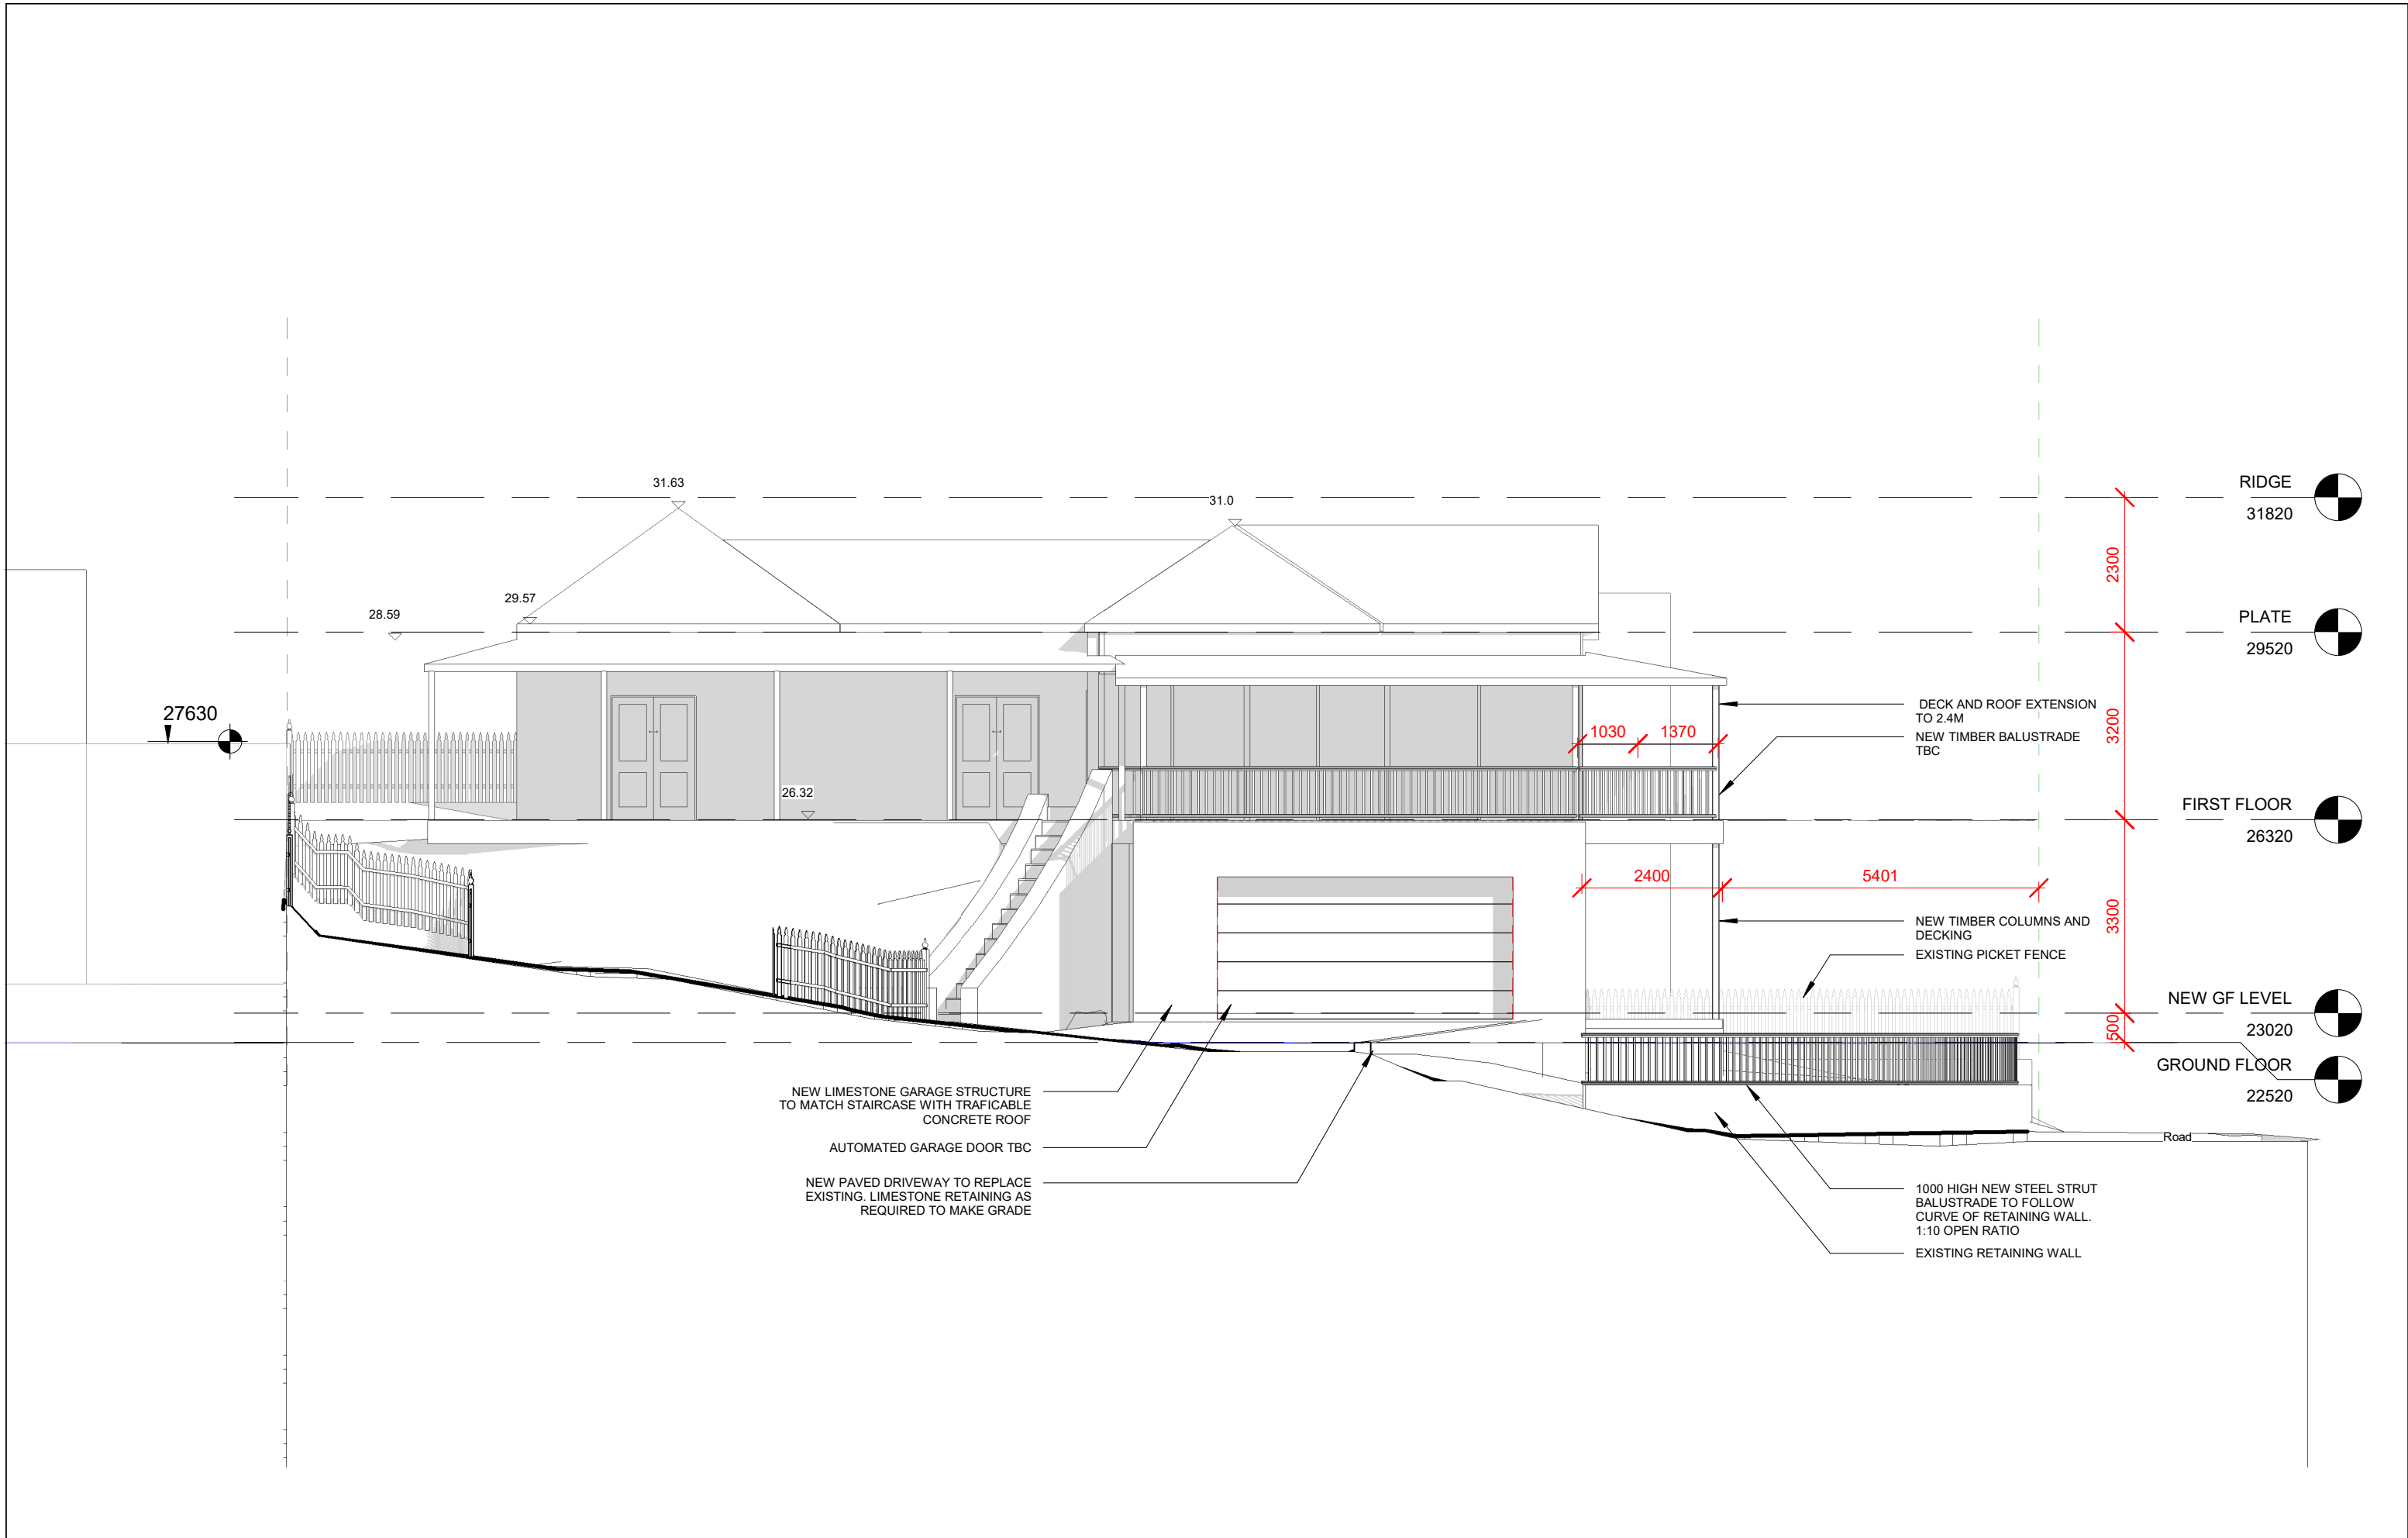

PRELIMINARY ONLY - NOT FOR CONSTRUCTION

PROJECT:	ISSUE:	DRAWING:	SCALE:	DRAWN:	DATE:	REVISION:	DRAWING:
VIVIAN HOUSE - 12 BOLTON ST, EAST FREMANTLE	PLANNING APPLICATION	North Elevation	1 : 100	Author	APR 20	A	A104



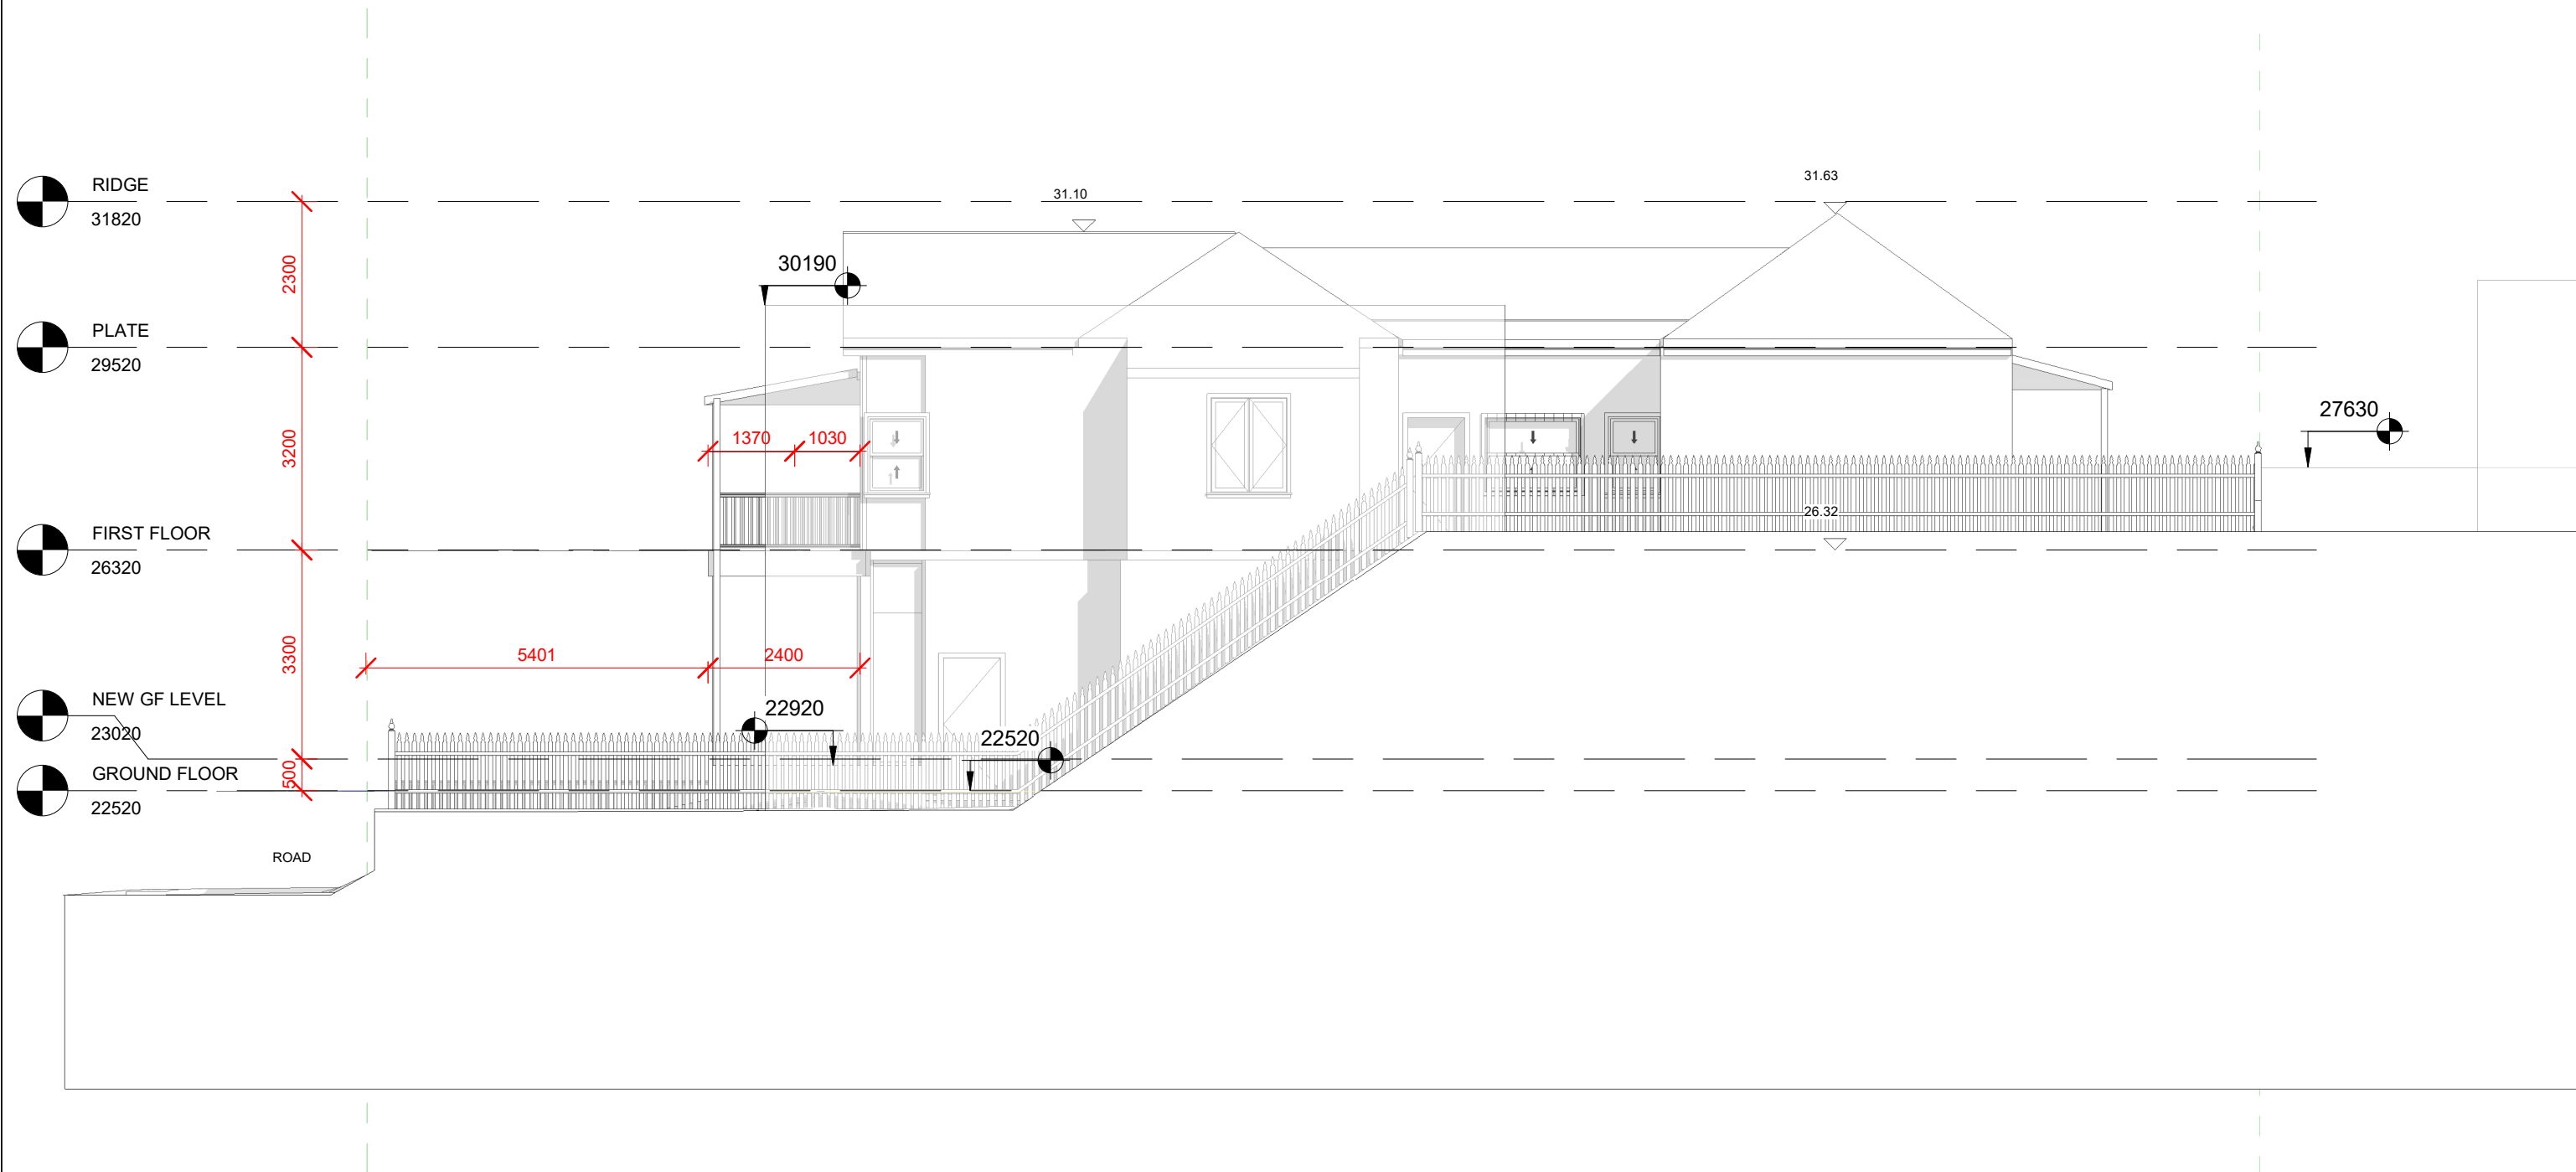

PRELIMINARY ONLY - NOT FOR CONSTRUCTION

PROJECT:	ISSUE:	DRAWING:	SCALE:	DRAWN:	DATE:	REVISION:	DRAWING:
VIVIAN HOUSE - 12 BOLTON ST, EAST FREMANTLE	PLANNING APPLICATION	South Elevation	1 : 100	Author	APR 20	A	A105

