


Overall Site Plan
1:1000
@ A3

TOWN OF EAST FREMANTLE
PLANNING APPLICATION
DATE No.
23 AUG 2019 P 069 - 19
RECEIVED

<p>BUILDING DESIGN & VISUALISATION t. 9339 2999 m. 0408 833 399 © Copyright jc@jonchisholm.com www.jonchisholm.com</p>	<p>NATIONAL ASSOCIATION BUILDING DESIGNERS BOAWA BUILDING DESIGNERS ASSOCIATION OF WESTERN AUSTRALIA INC.</p>	<p>Project: East Fremantle Lawn Tennis Club Jerratt Drive East Fremantle</p>	<p>Drawing: Stage 1 External Works Overall Site Plan</p>	<p>Date: 22/08/2019</p>	<p>Drwn: JC</p>
				<p>Job No: 1747</p>	<p>Dwg No: DA1</p>
<p>1 issued for D.A. 21/8/2019</p>				<p>The builder must verify all dimensions on site before commencing any work or shop dwgs.</p>	
<p>REV. AMENDMENT DATE</p>					

Development Approval

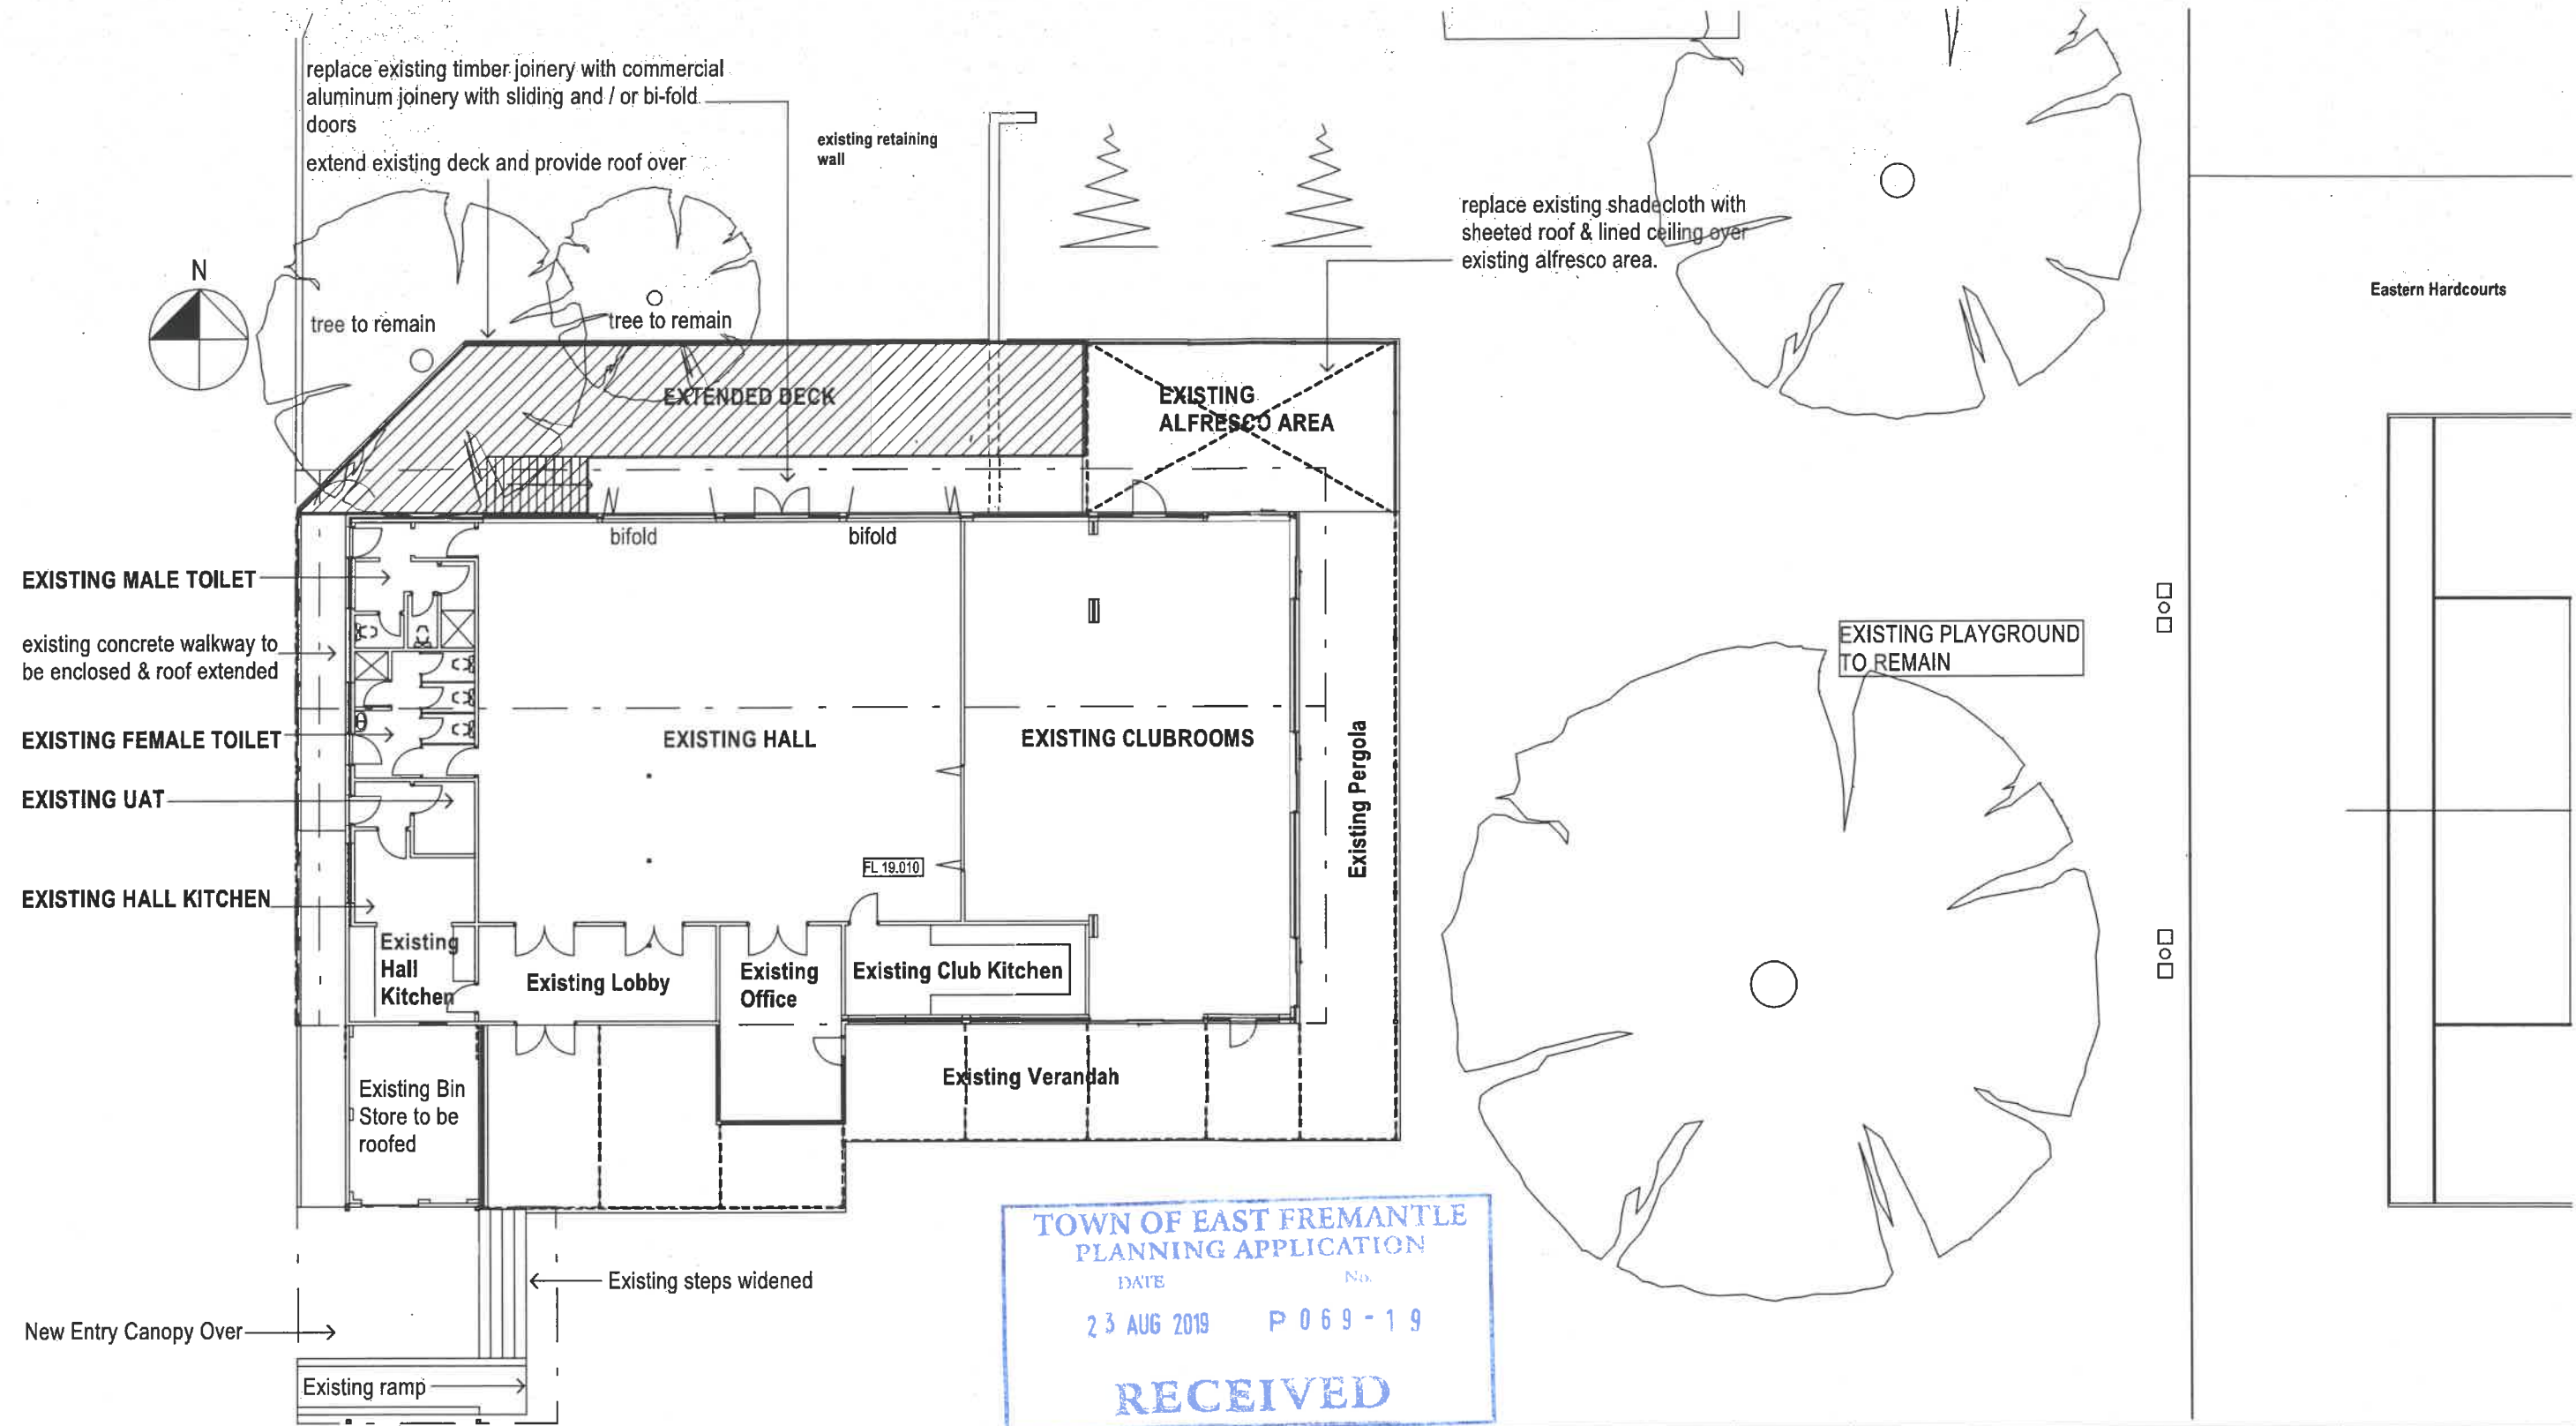

Stage 1 P1
1:200 @ A3

john chisholm design
BUILDING DESIGN & VISUALISATION
t. 9339 2999 m. 0408 833 399
© Copyright jc@jonchisholm.com www.jonchisholm.com

nabdi
NATIONAL ASSOCIATION OF BUILDING DESIGNERS
BDWA BUILDING DESIGNERS' ASSOCIATION OF WESTERN AUSTRALIA INC.


Project:
East Fremantle Lawn Tennis Club
Jerrat Drive
East Fremantle

Drawing:
Stage 1
External Works
to Building


1	issued for D.A.	21/8/2019
REV.	AMENDMENT	DATE

Date:	22/08/2019	Drwn:	JC
Job No:	1747	Dwg No.:	DA2
		Rev	1
The builder must verify all dimensions on site before commencing any work or shop dwgs.			


Development Approval

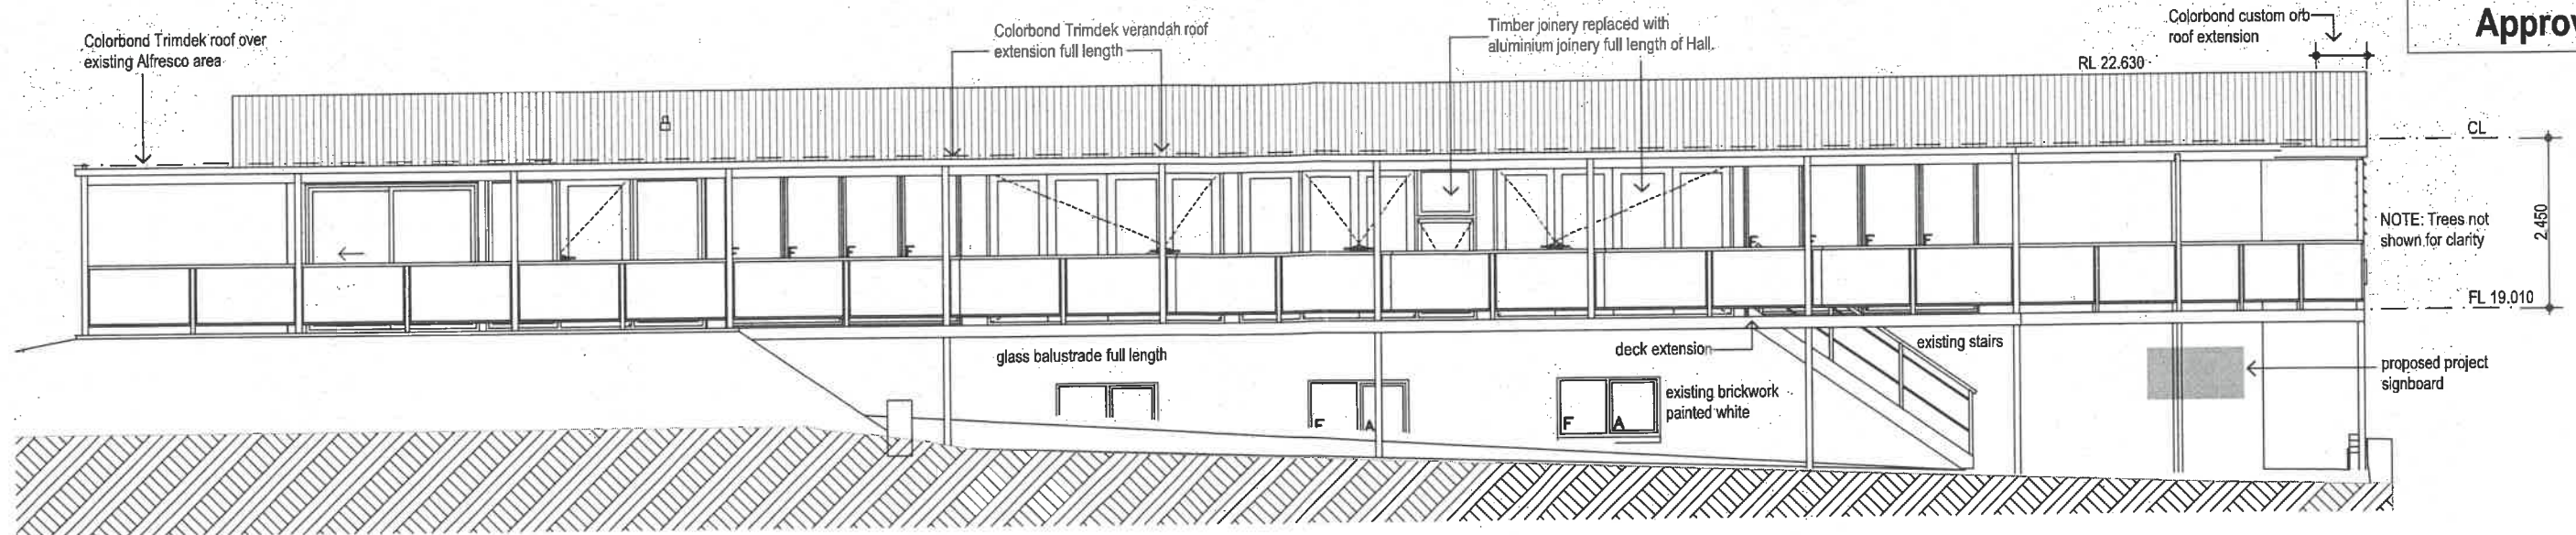

north proposed
1:100 @ A3

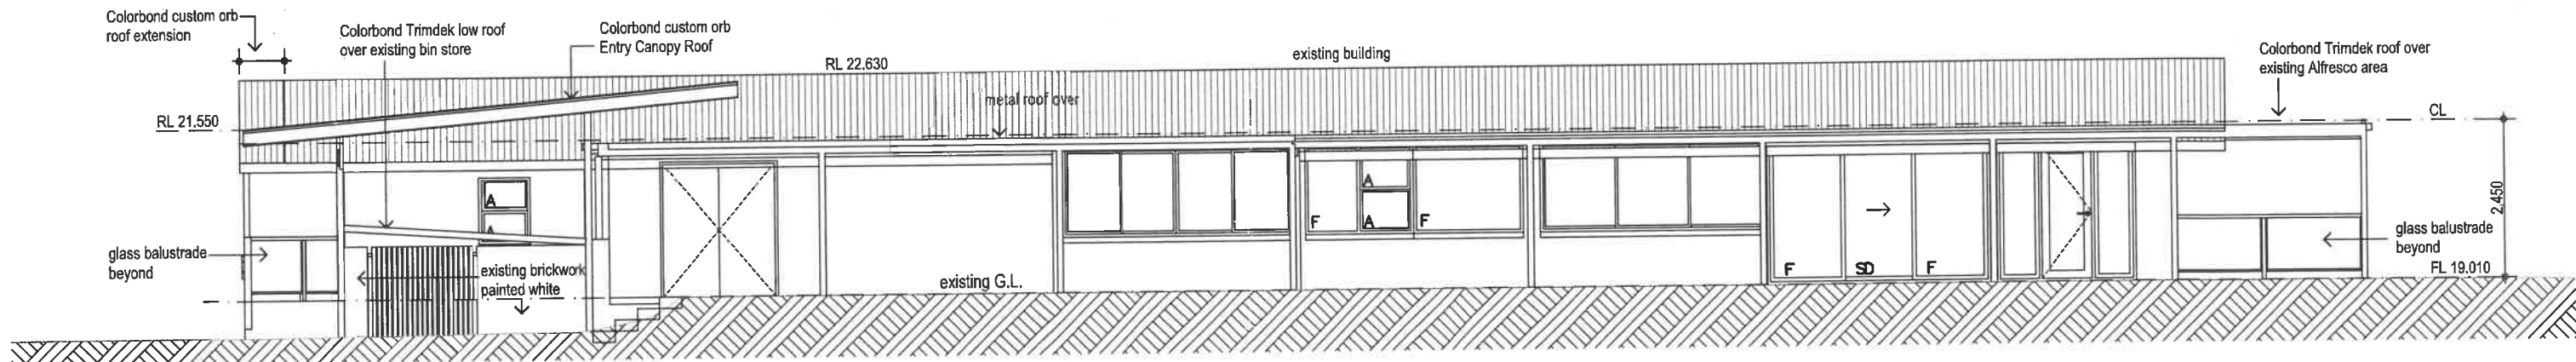

south proposed
1:100 @ A3

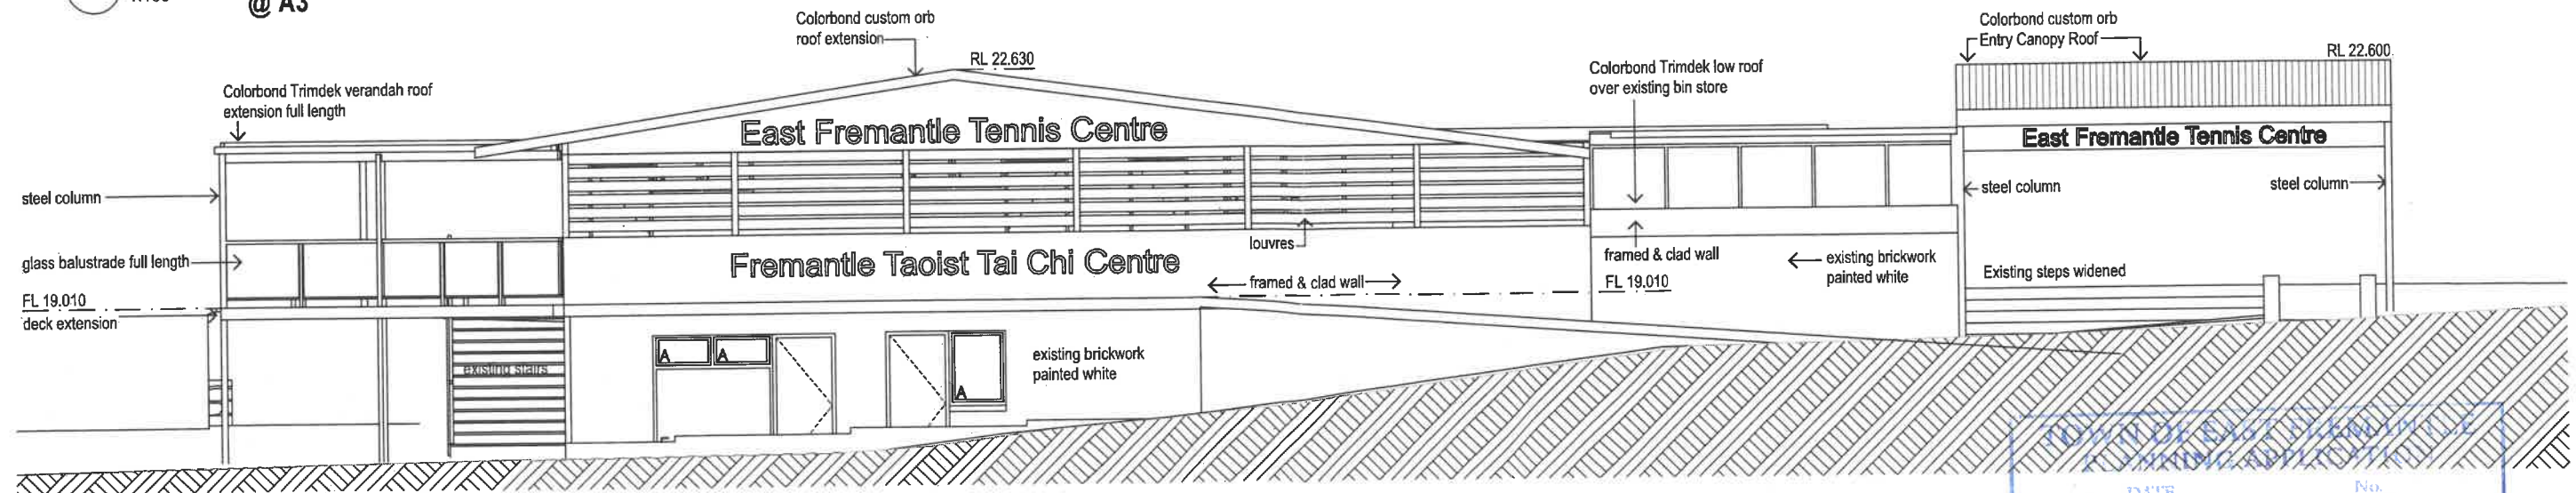

west proposed
1:100 @ A3

RECEIVED
DATE 23 AUG 2019 No. P 069-19
Drwn: JC

john chisholm design
BUILDING DESIGN & VISUALISATION
t. 9339 2999 m. 0408 833 399
© Copyright jc@jonchisholm.com www.jonchisholm.com

nabd
NATIONAL ASSOCIATION OF BUILDING DESIGNERS
OF WESTERN AUSTRALIA INC.

Project: **East Fremantle Lawn Tennis Club**
Jerrat Drive
East Fremantle


Drawing: **Stage 1 External Works to Building**

1	issued for D.A.	21/8/2019
REV.	AMENDMENT	DATE

Date:	22/08/2019	Drwn:	JC
Job No.:	1747	Dwg No.:	DA3
The builder must verify all dimensions on site before commencing any work or shop dwgs.			

Development Approval

Jerrat Drive

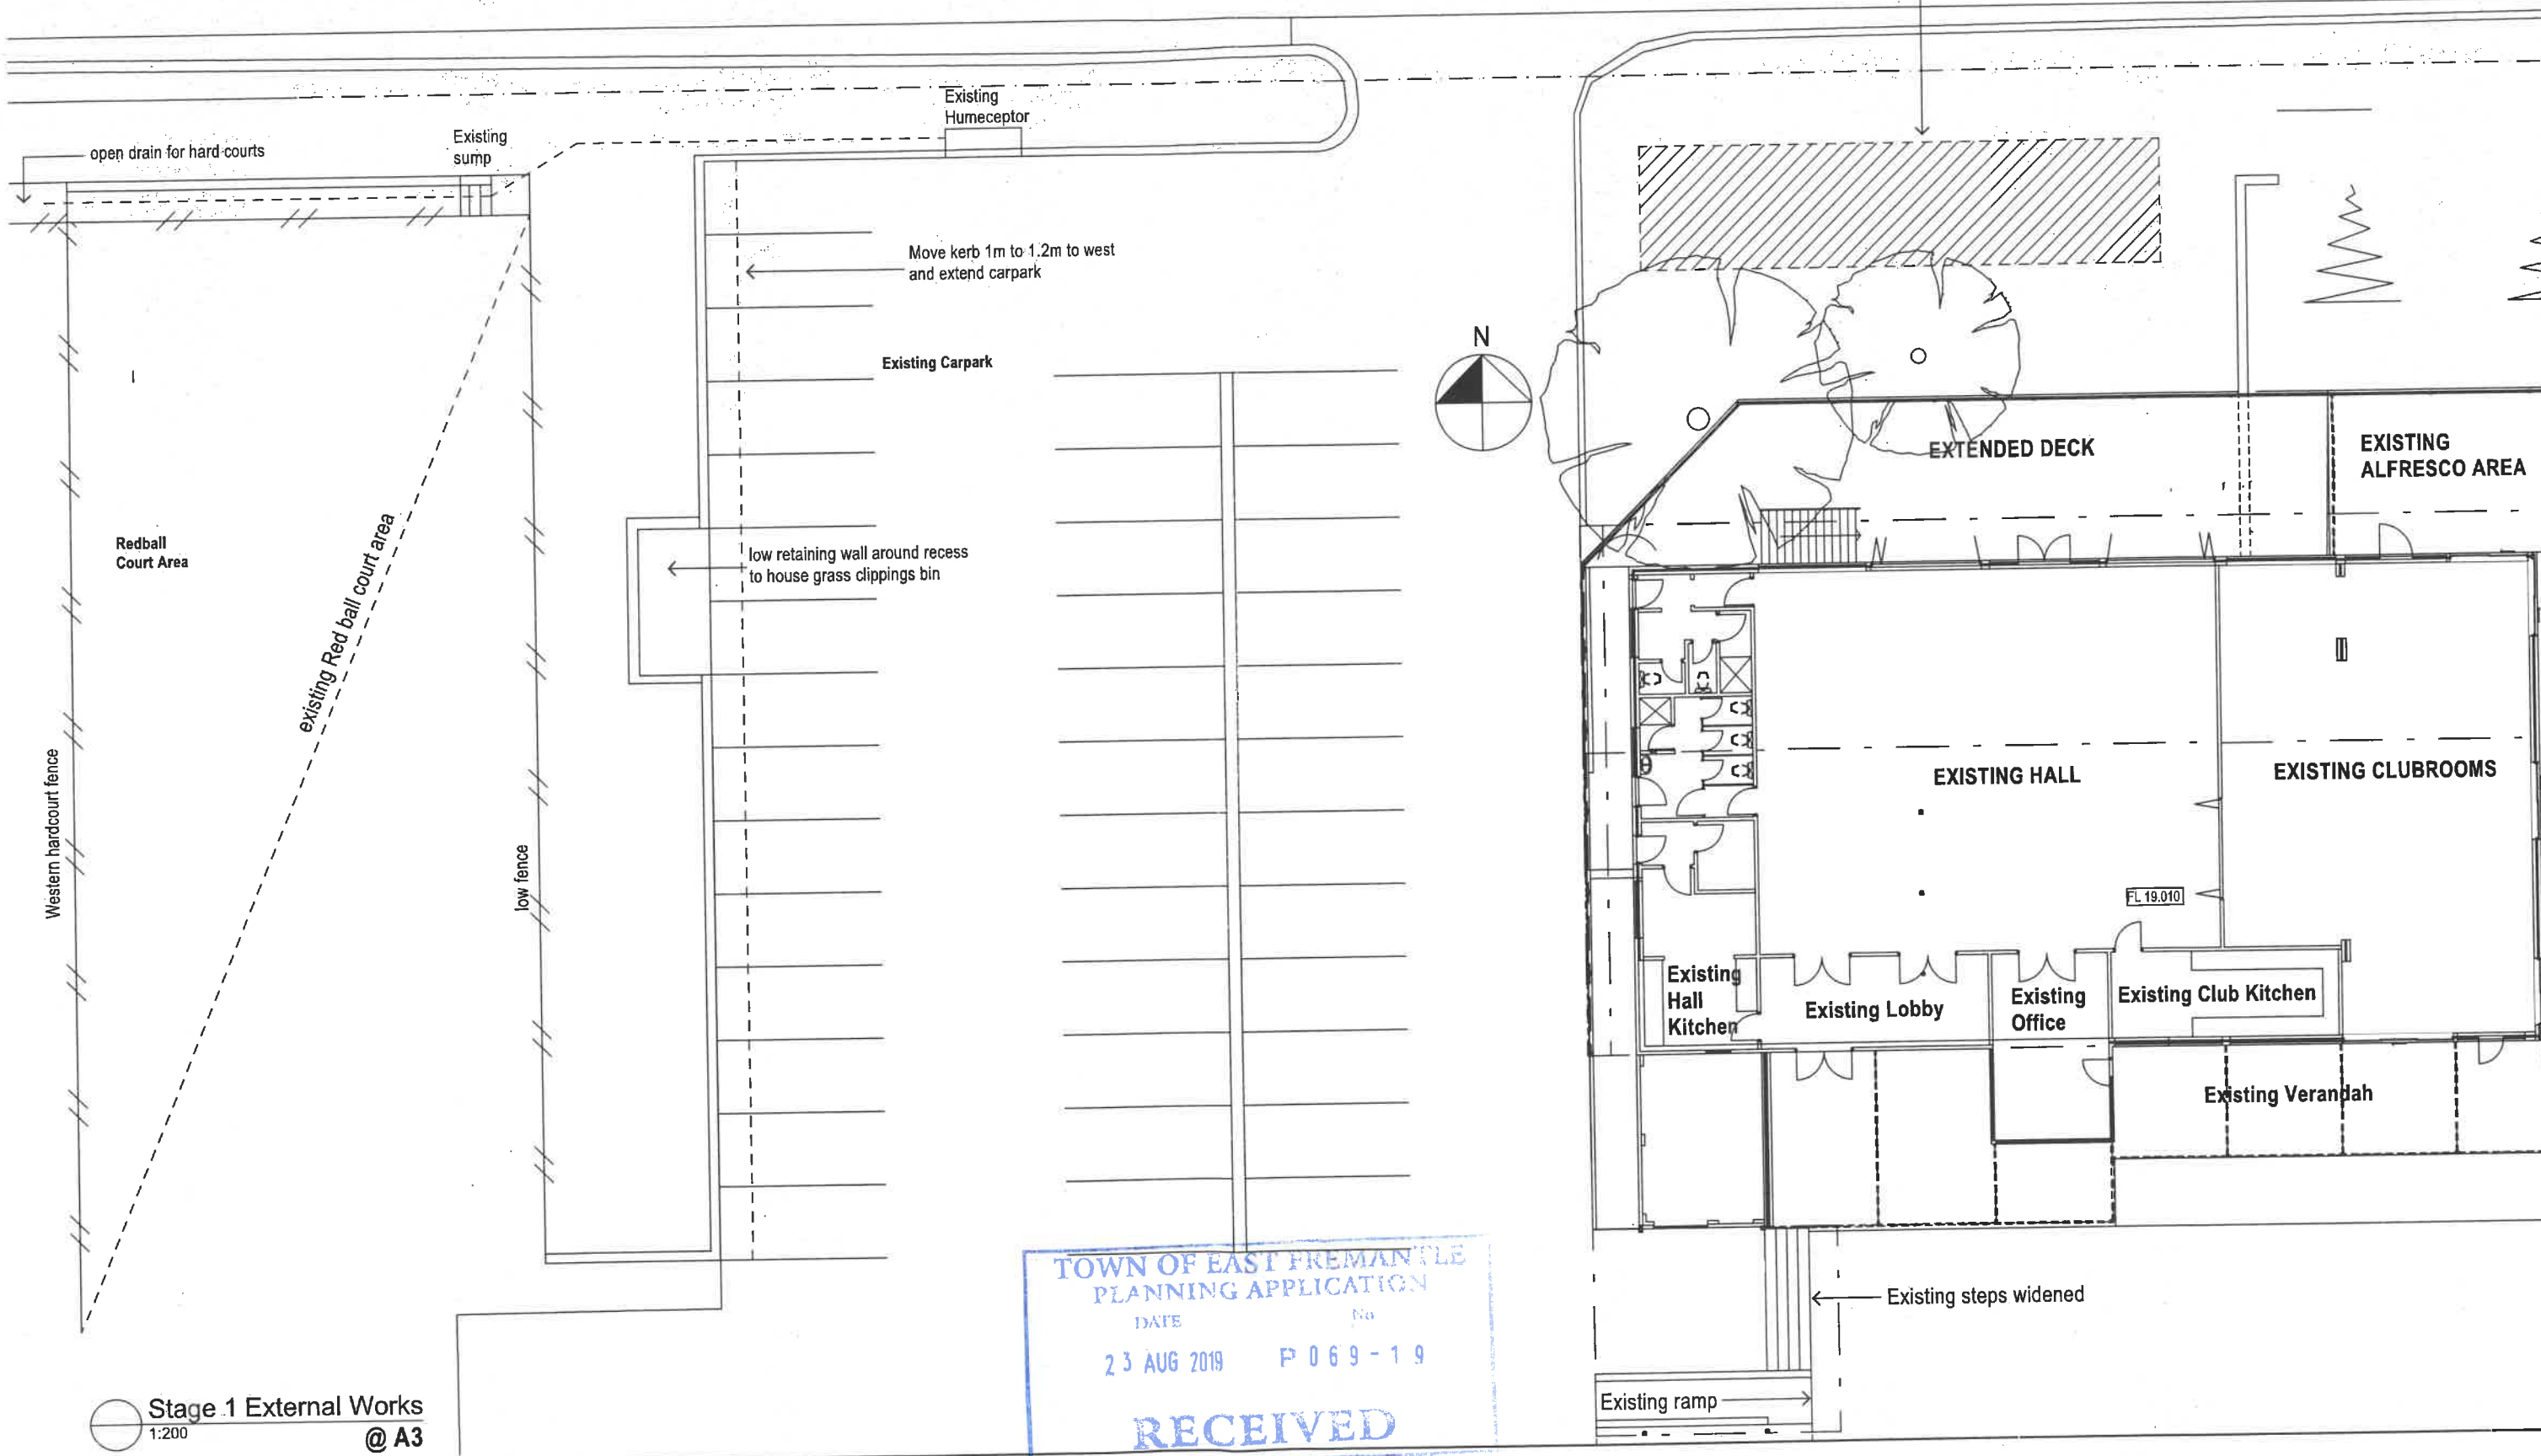

Stage 1 External Works
1:200 @ A3

john chisholm design
 BUILDING DESIGN & VISUALISATION
 t. 9339 2999 m. 0408 833 399
 Copyright jc@jonchisholm.com www.jonchisholm.com

nabdw
 NATIONAL ASSOCIATION OF BUILDING DESIGNERS
 BUILDING DESIGNERS ASSOCIATION OF WESTERN AUSTRALIA INC.

Project: **East Fremantle Lawn Tennis Club**
Jerrat Drive
East Fremantle

Drawing: **Stage 1 External Works**
Carpark Upgrade

1	issued for D.A.	21/8/2019
REV.	AMENDMENT	DATE

Date:	22/08/2019
Job No:	1747

Drawn:	JC
Dwg No.:	DA4
Rev	1
The builder must verify all dimensions on site before commencing any work or shop dwgs.	