
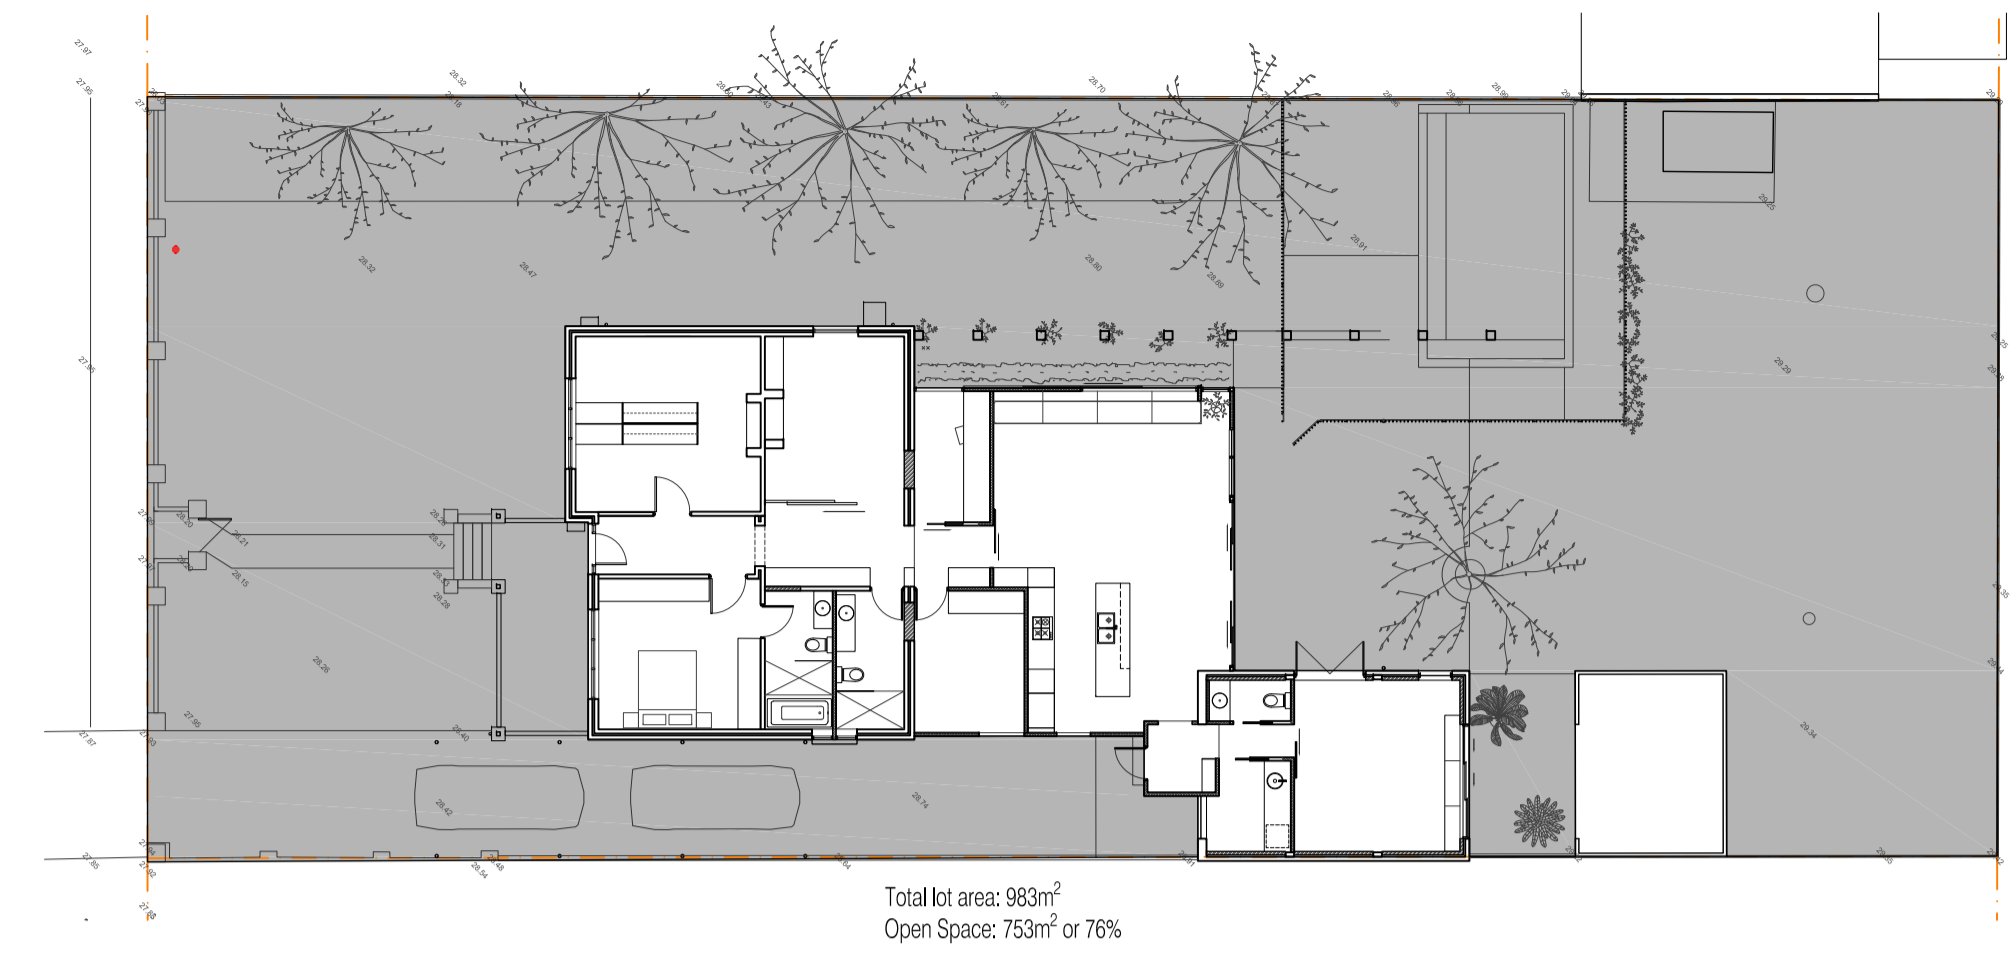


Proposed Addition to 10 Oakover st


Drawing Register  
 A001 Site Plan  
 A010 Floor Plan  
 A030 Elevations

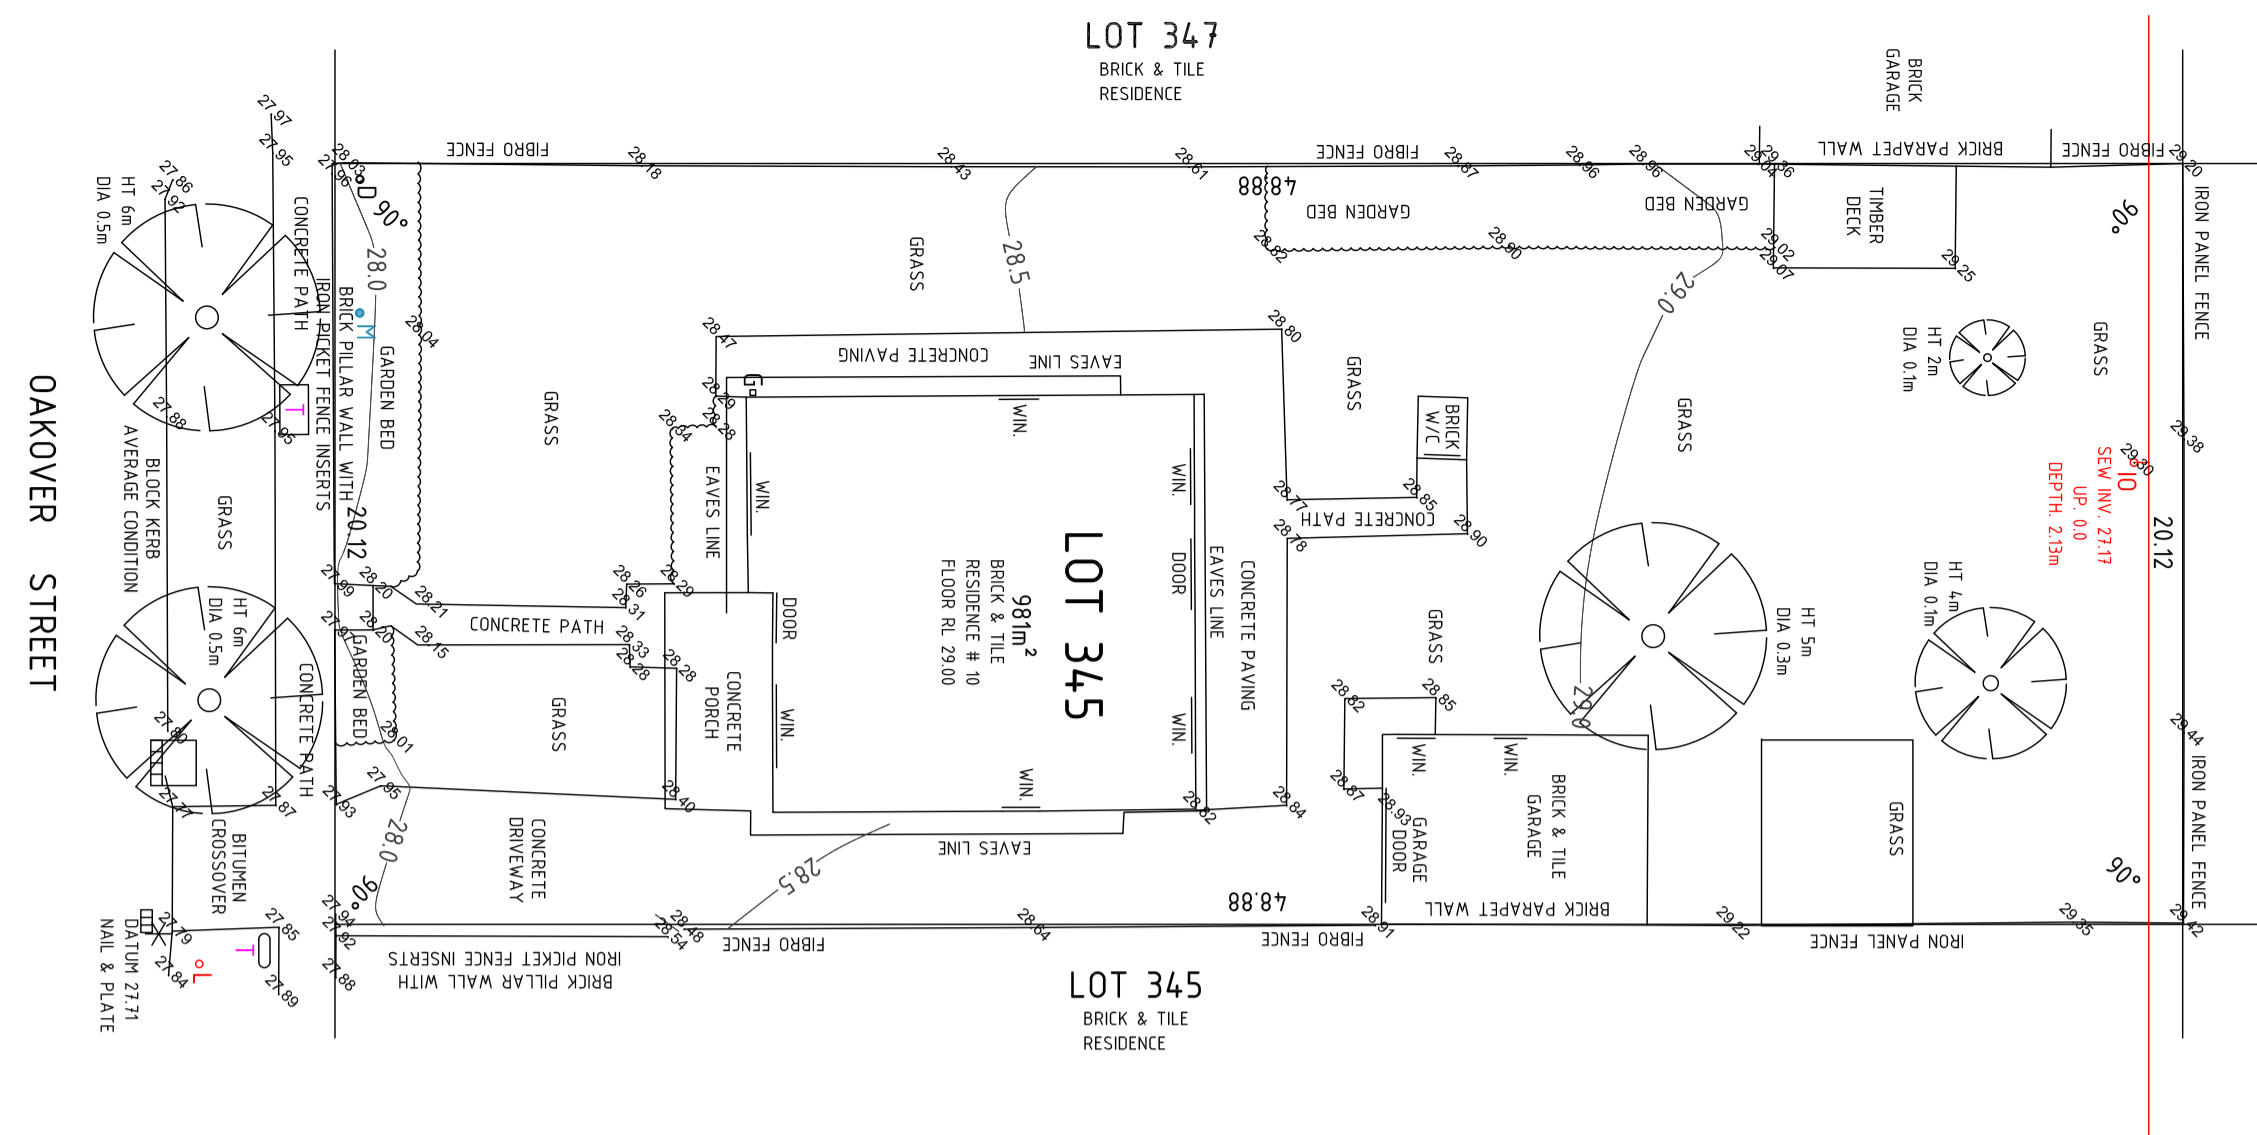

EXISTING FEATURE SURVEY  
SCALE 1:200

OPEN SPACE DIAGRAM  
SCALE 1:200

OAKOVER ST

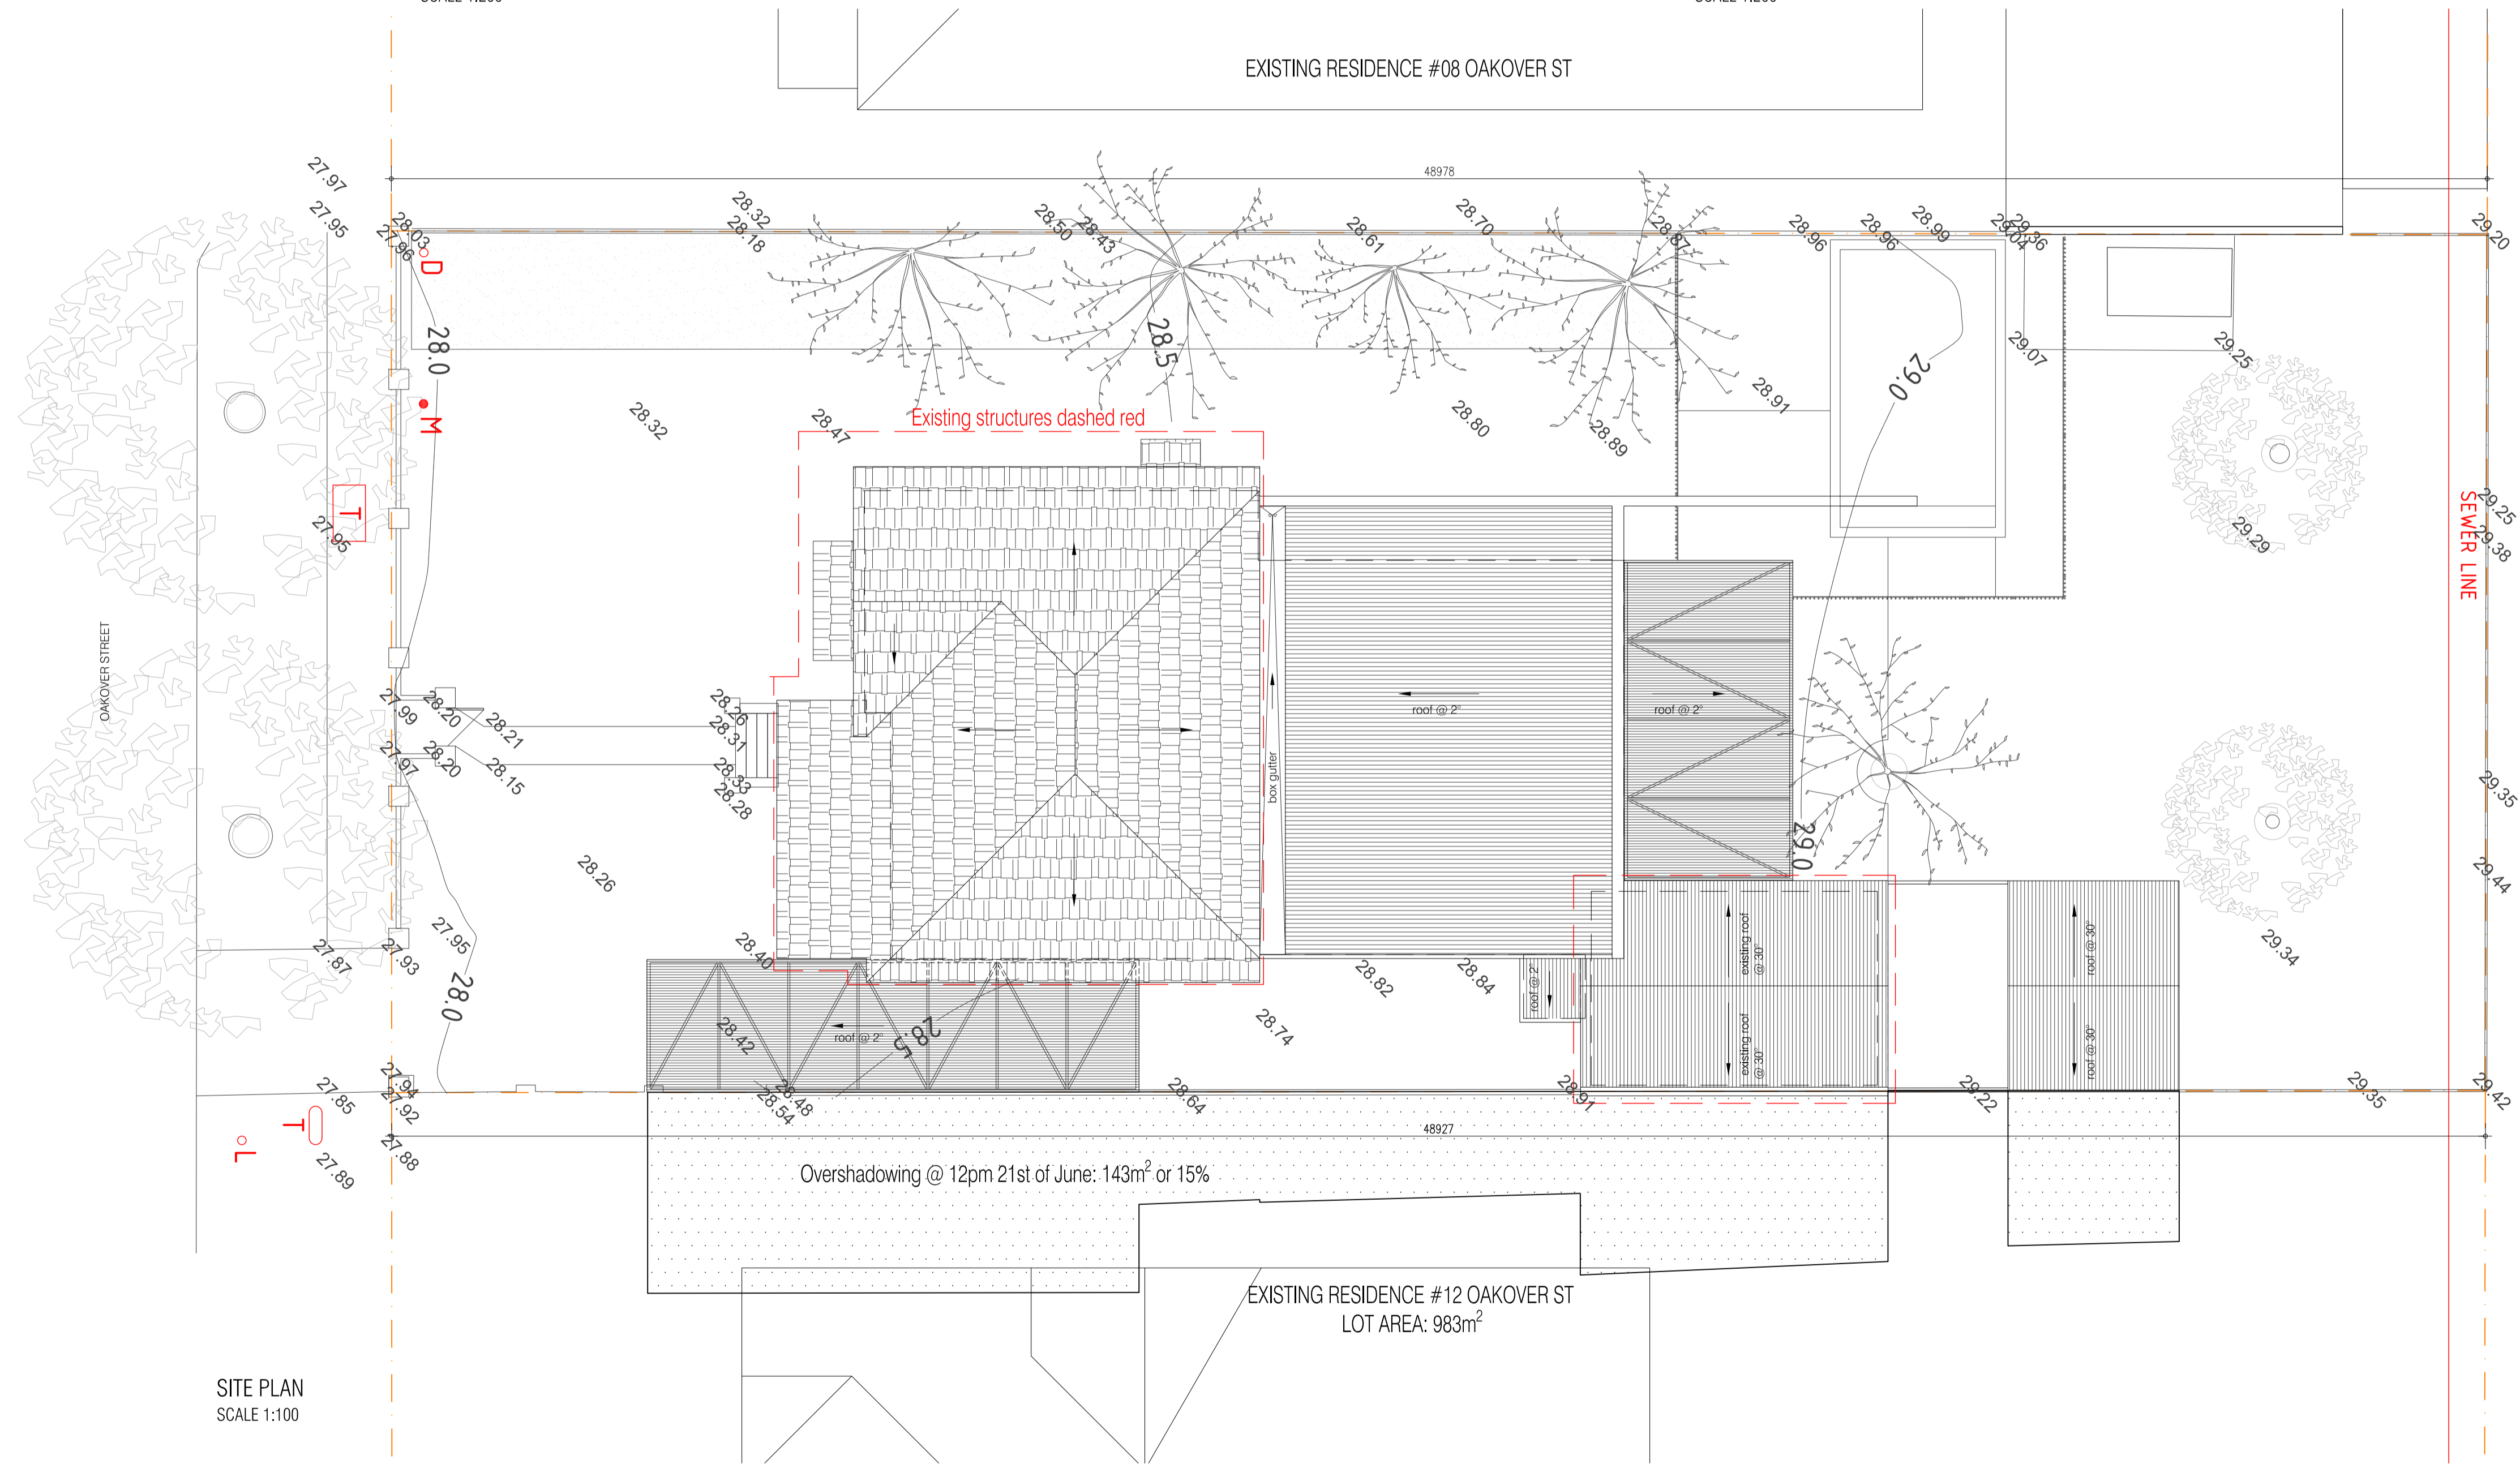


SITE PLAN  
SCALE 1:100

Revision	Issued	Date
B	Issue for Approval - Planning	28.01.2021
A	Issue for information	28.01.2021

Use figured dimensions at all times. Do not scale or measure off drawings. All dimensions and levels to be checked on site by the Contractor prior to commencing. If discrepancies are found notify the Architect and seek direction prior to proceeding.

The design remains the copyright of MDC Architects and cannot be reproduced without prior approval.

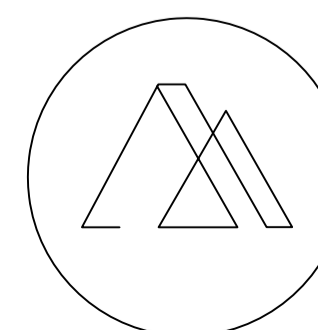


**MDC ARCHITECTS**


1 Silas Street, East Fremantle WA 6158  
 t: 0405 003 035 e: info@mdcarchitects.com.au  
 ACN: 624 192 605

PROJECT		10 OAKOVER ST, EAST FREMANTLE	
DRAWING		SITE PLAN	
CLIENT	LEIGH AND BEC PETHERICK	SCALE	varies AT A1
DRAWING STATUS	ISSUE FOR APPROVAL	DRAWING NUMBER	A_001
DATE	22.02.2021	REVISION	B




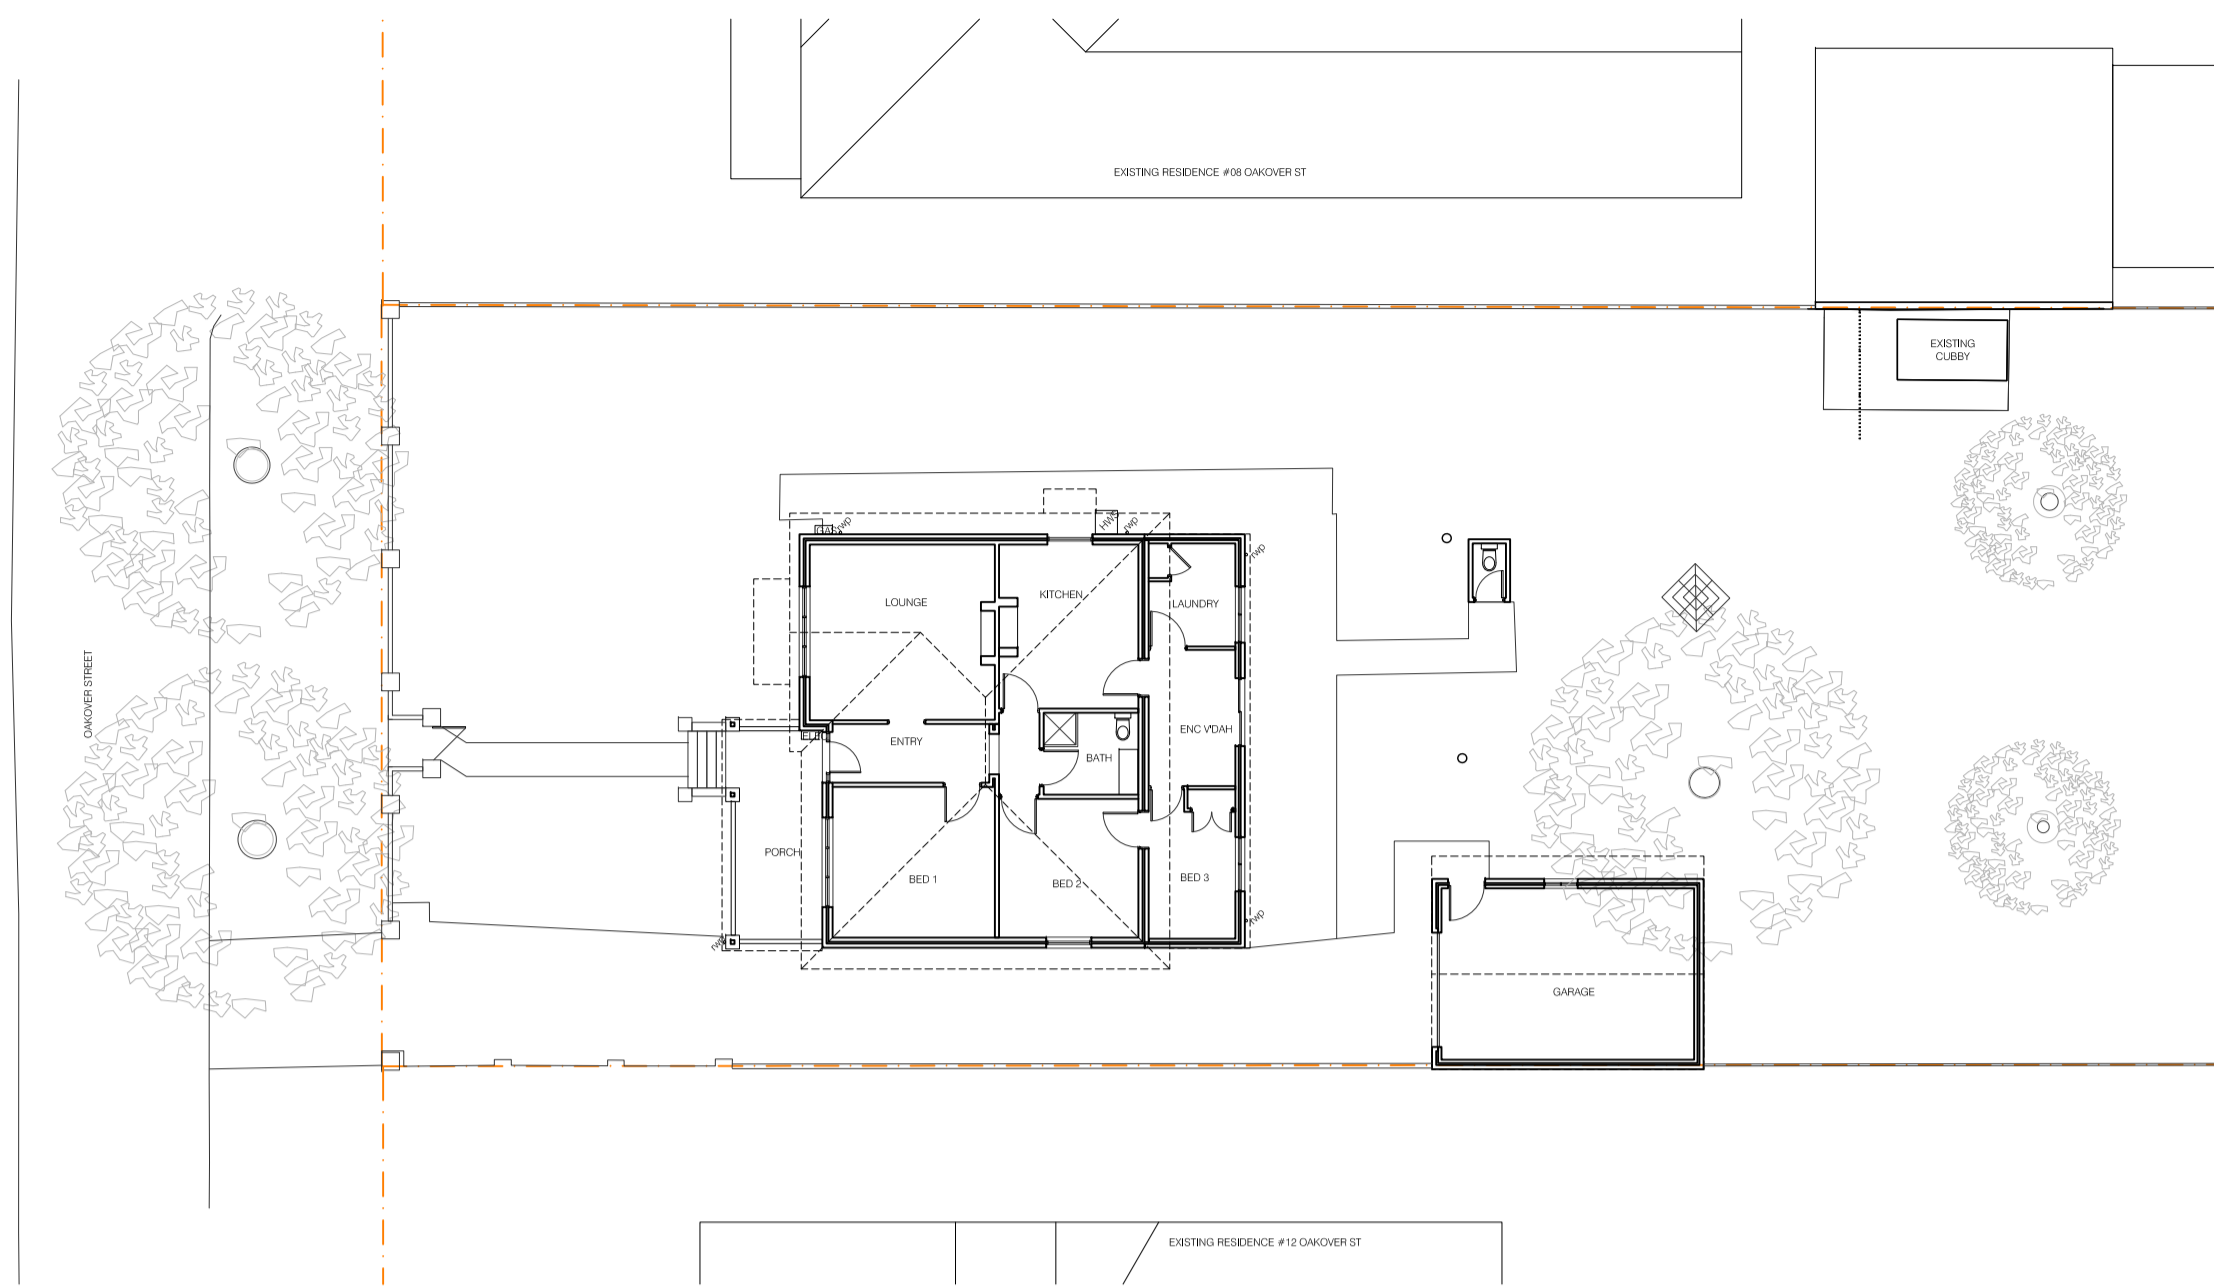

EXISTING PLAN  
SCALE 1:200

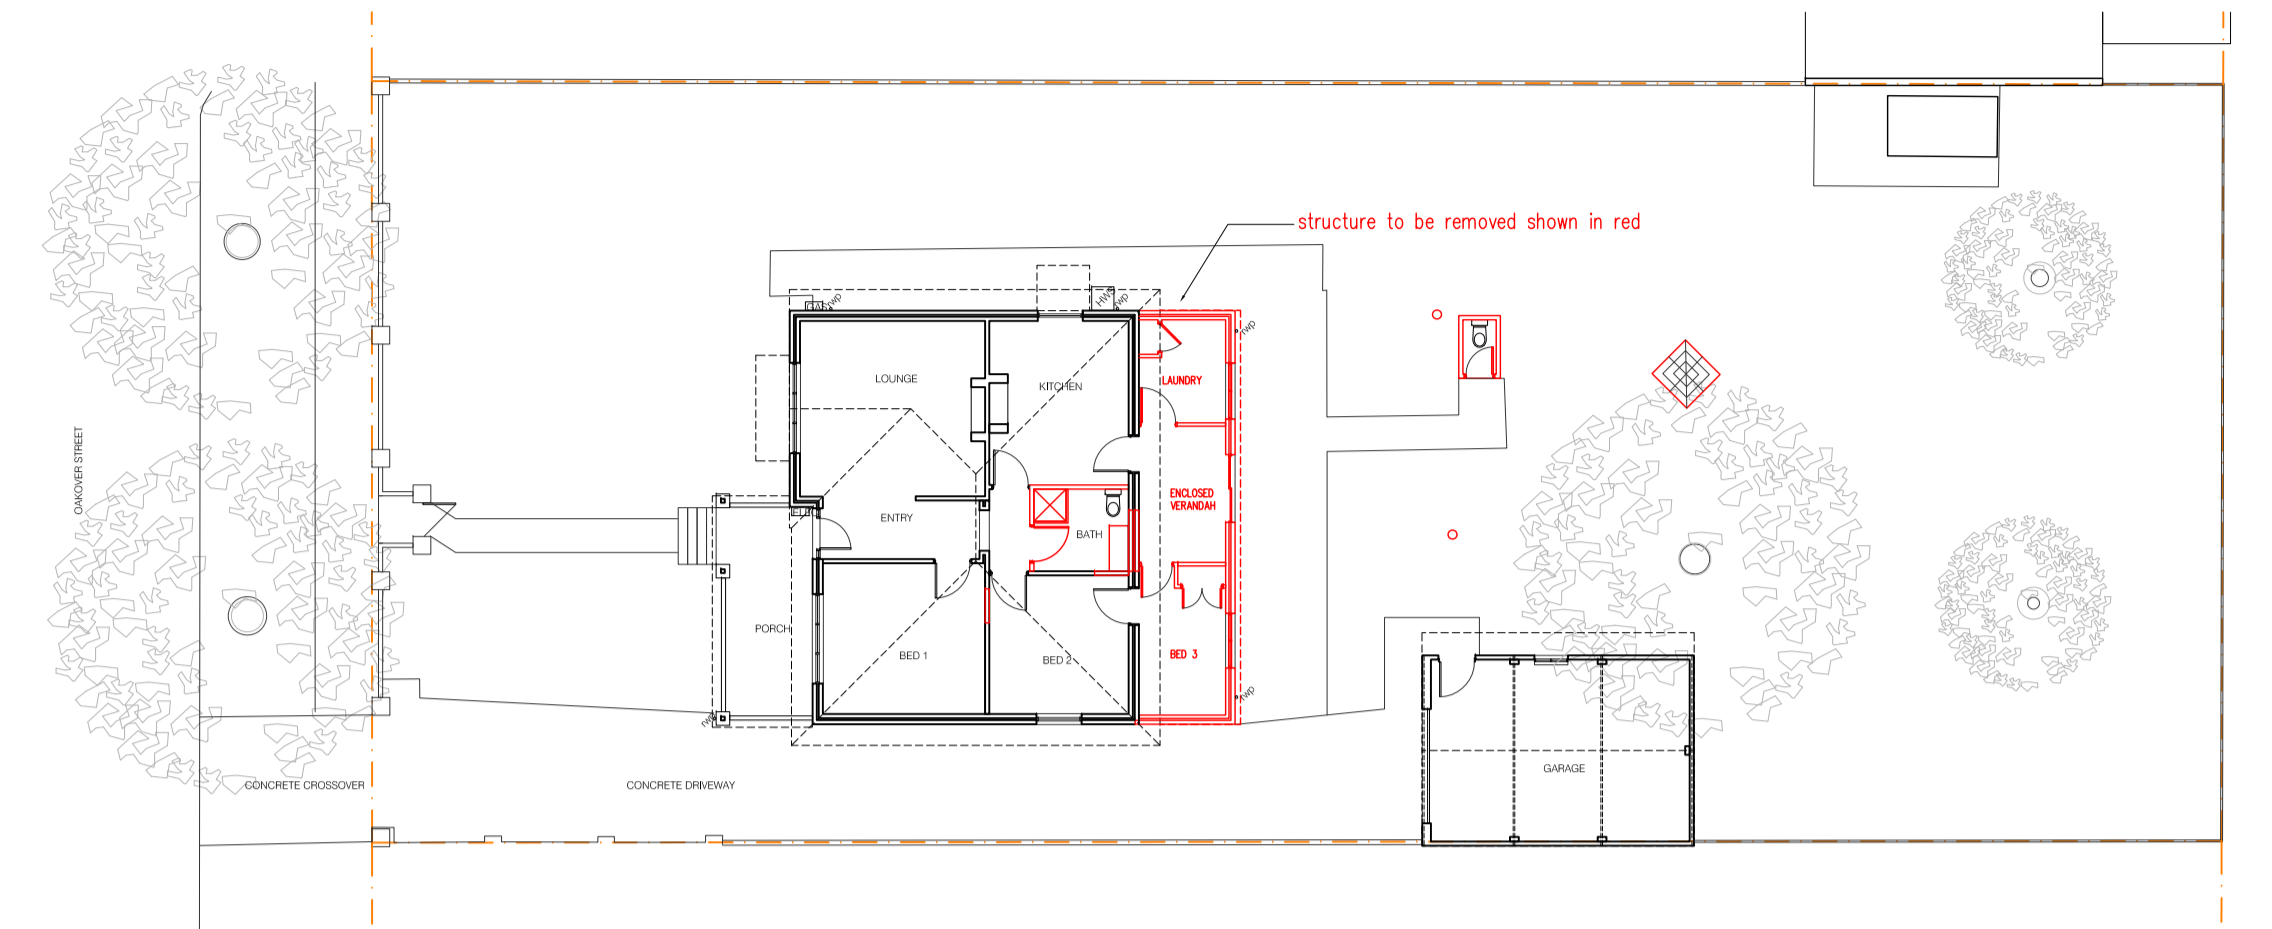

DEMOLITION PLAN  
SCALE 1:200

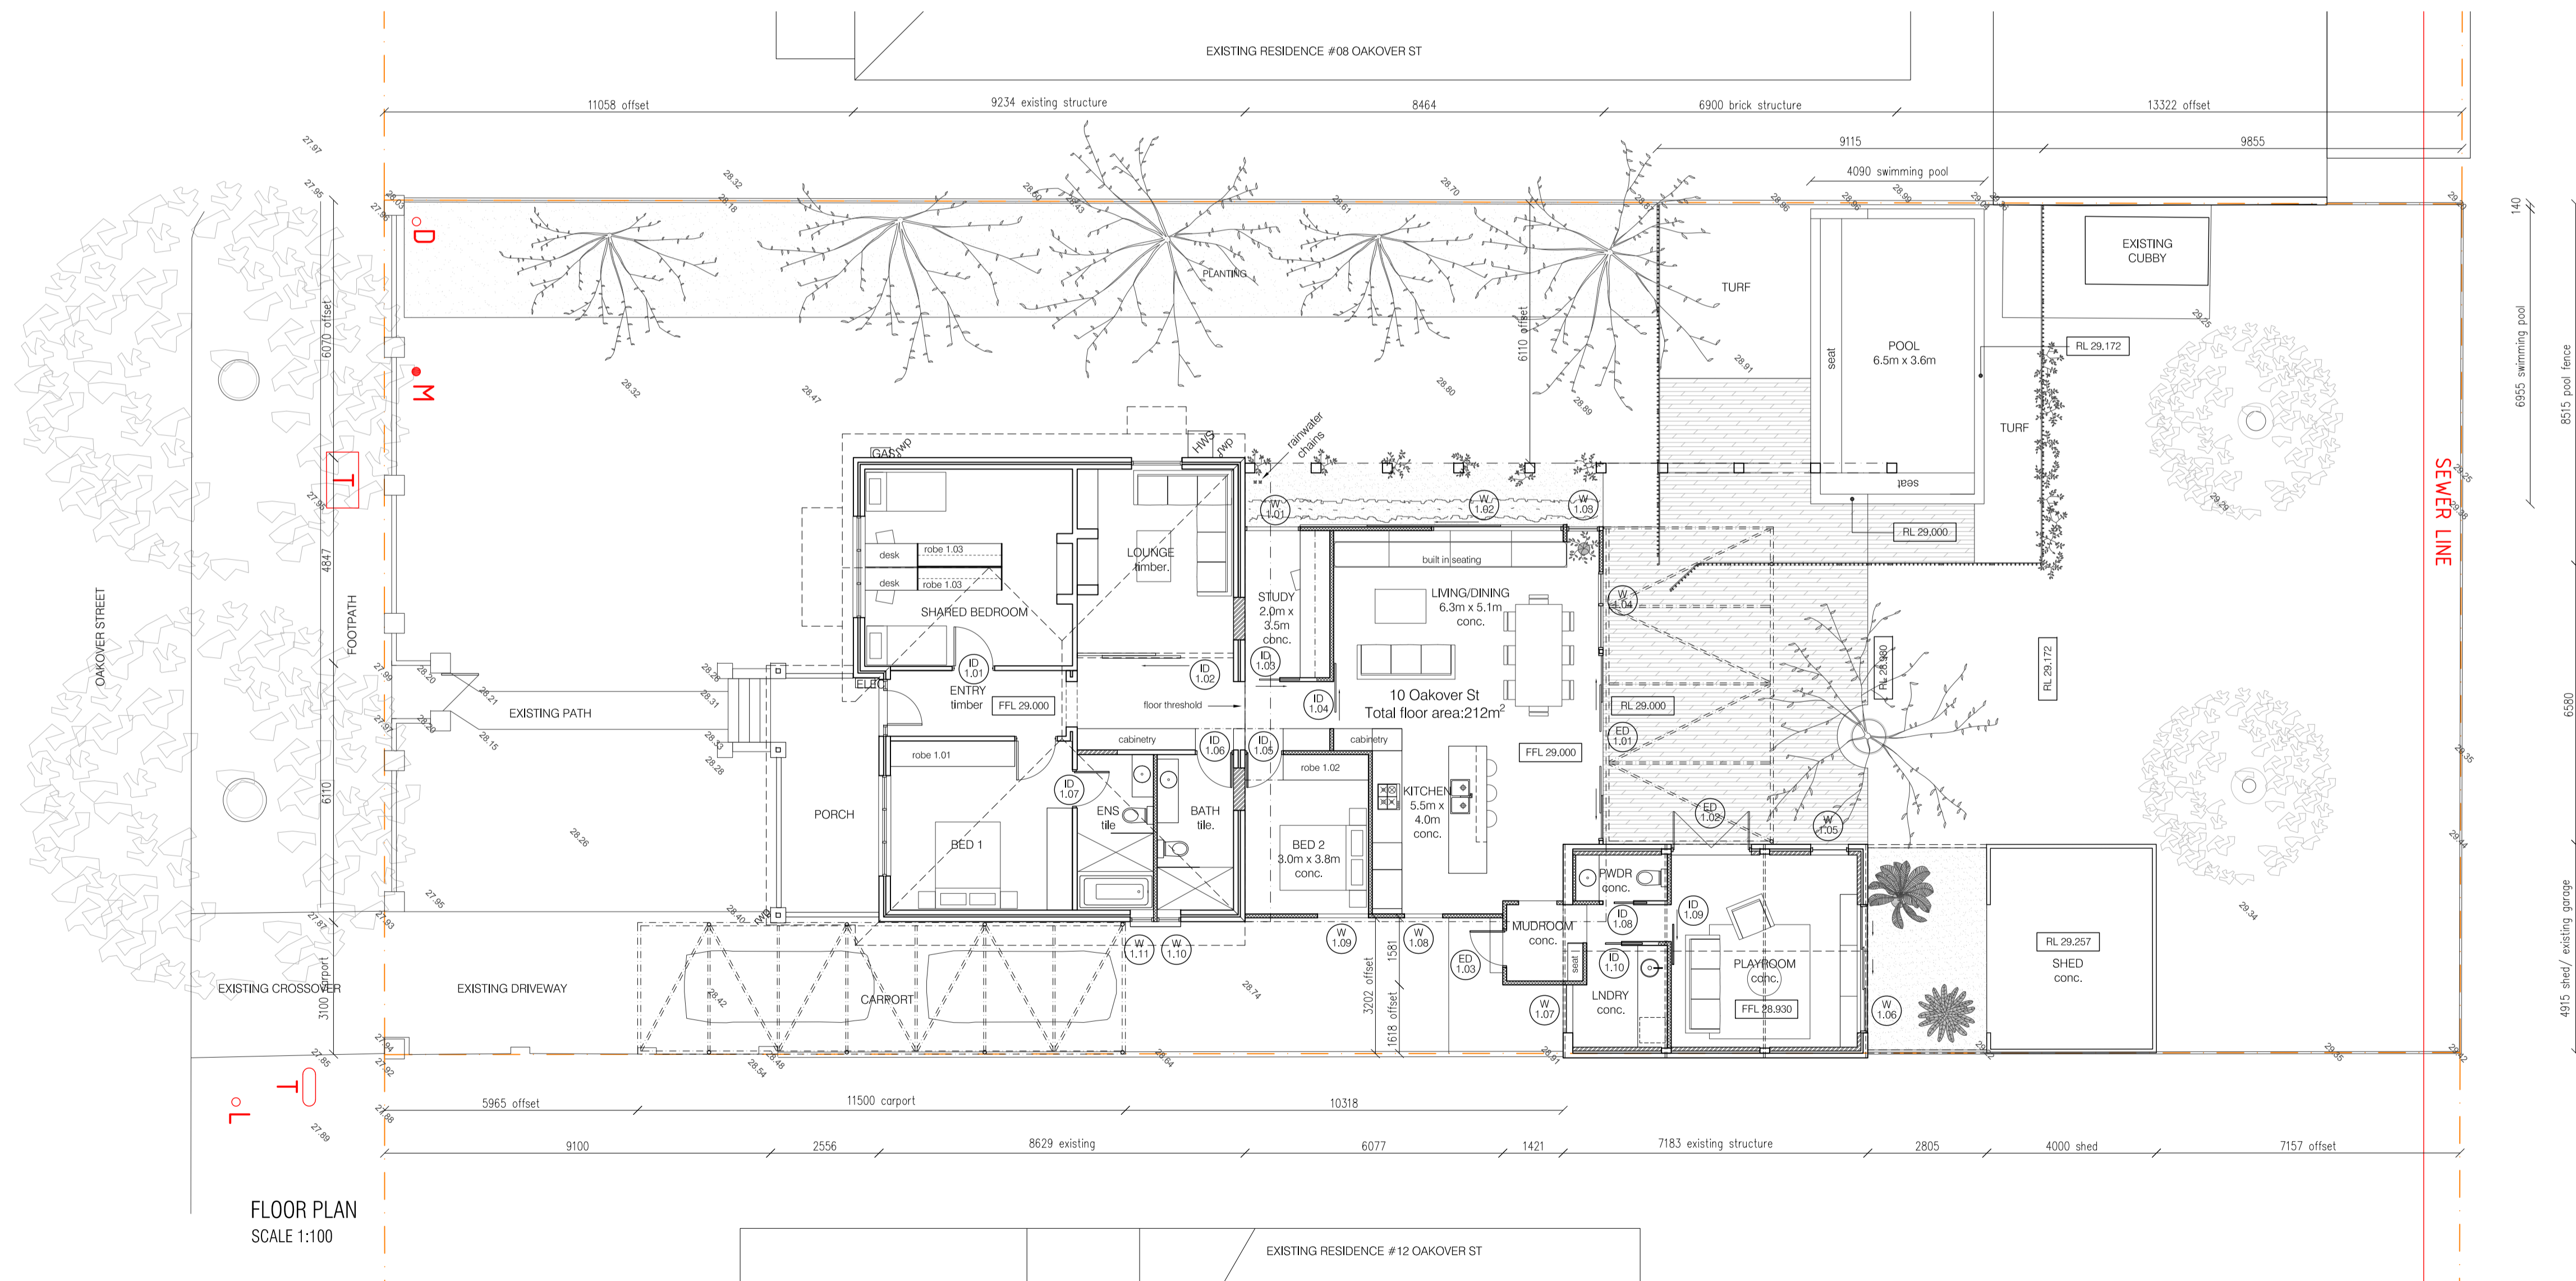

FLOOR PLAN  
SCALE 1:100

Revision	Issued	Date
B	Issue for Approval - Planning	28.01.2021
A	Issue for information	28.01.2021

Use figured dimensions at all times. Do not scale or measure off drawings. All dimensions and levels to be checked on site by the Contractor prior to commencing. If discrepancies are found notify the Architect and seek direction prior to proceeding.

The design remains the copyright of MDC Architects and cannot be reproduced without prior approval.



**MDC ARCHITECTS**

1 Silas Street, East Fremantle WA 6158  
t: 0405 003 035 e: info@mdcarchitects.com.au  
ACN: 624 192 605


PROJECT		10 OAKOVER ST, EAST FREMANTLE	
DRAWING		FLOOR PLAN	
CLIENT	LEIGH AND BEC PETHERICK	SCALE	varies AT A1
DRAWING STATUS	ISSUE FOR APPROVAL	DRAWING NUMBER	A_010
DATE	22.02.2021	REVISION	B




08 OAKOVER ST

10 OAKOVER ST


12 OAKOVER ST

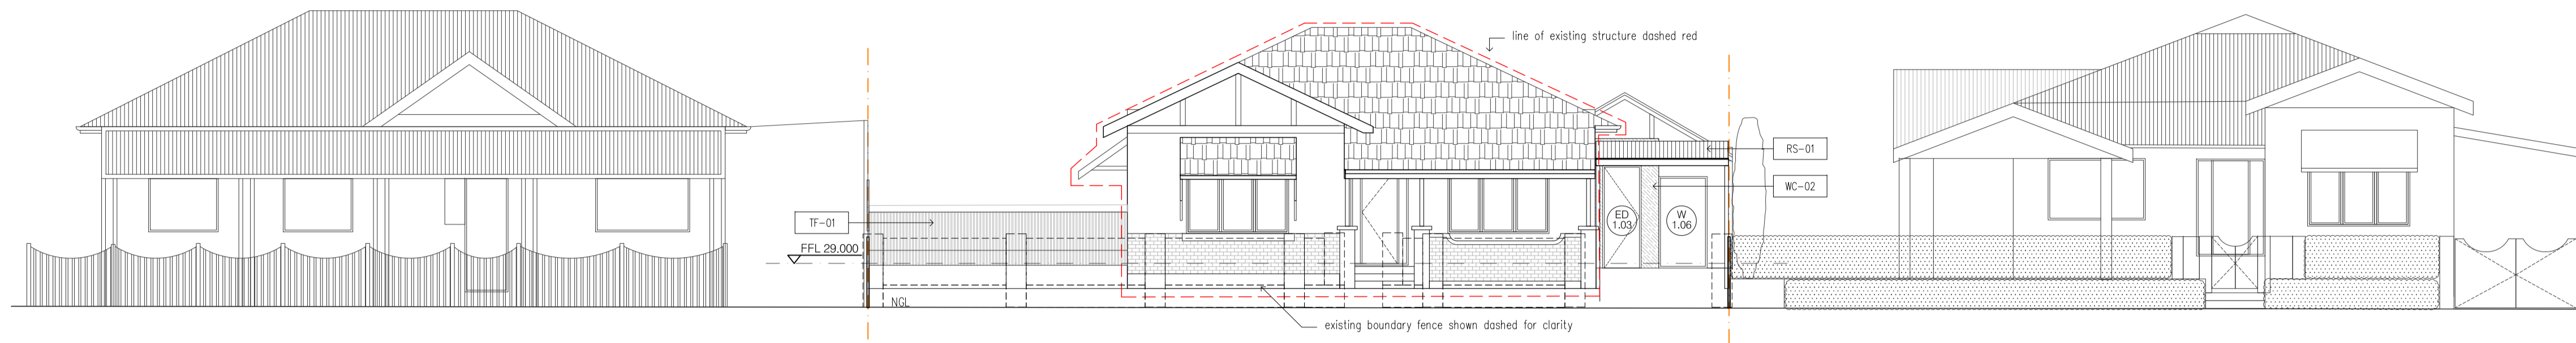


WEST ELEVATION  
SCALE 1:100

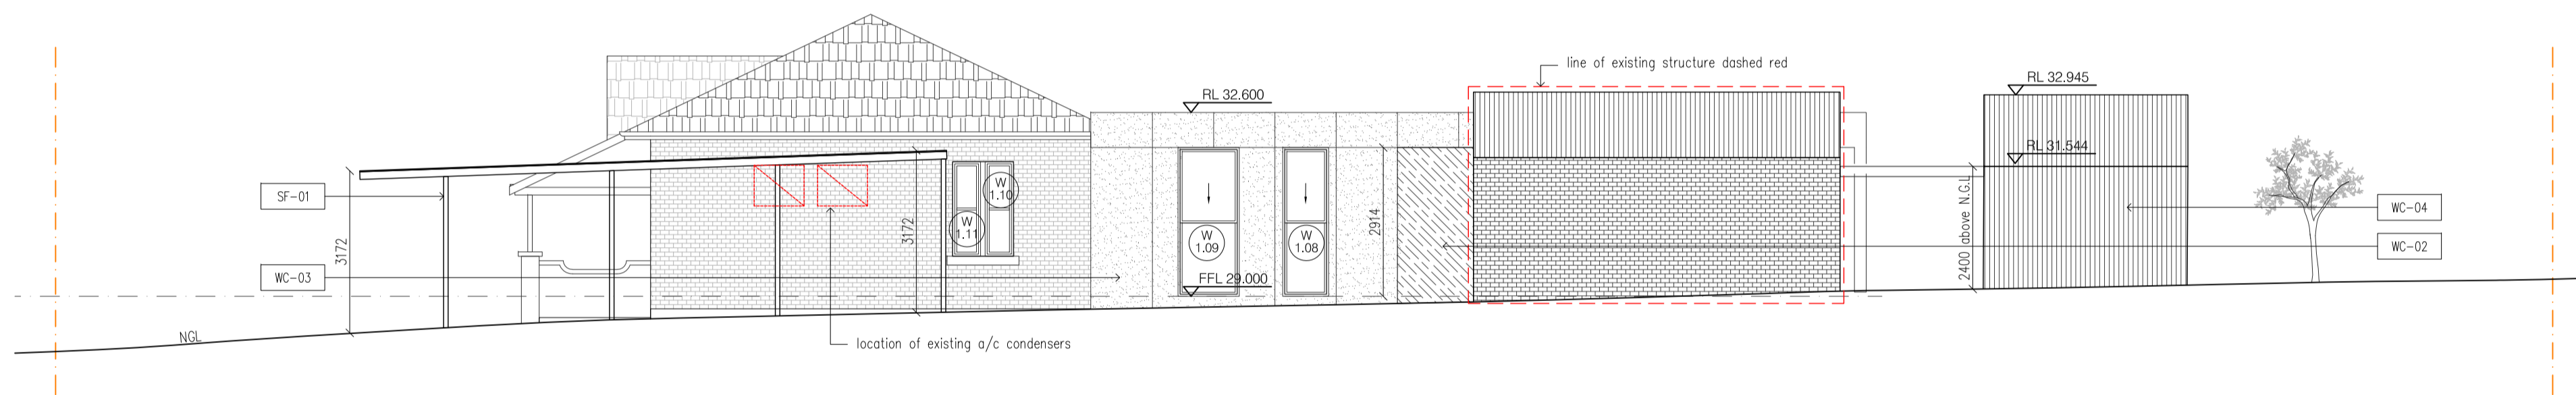

SOUTH ELEVATION  
SCALE 1:100

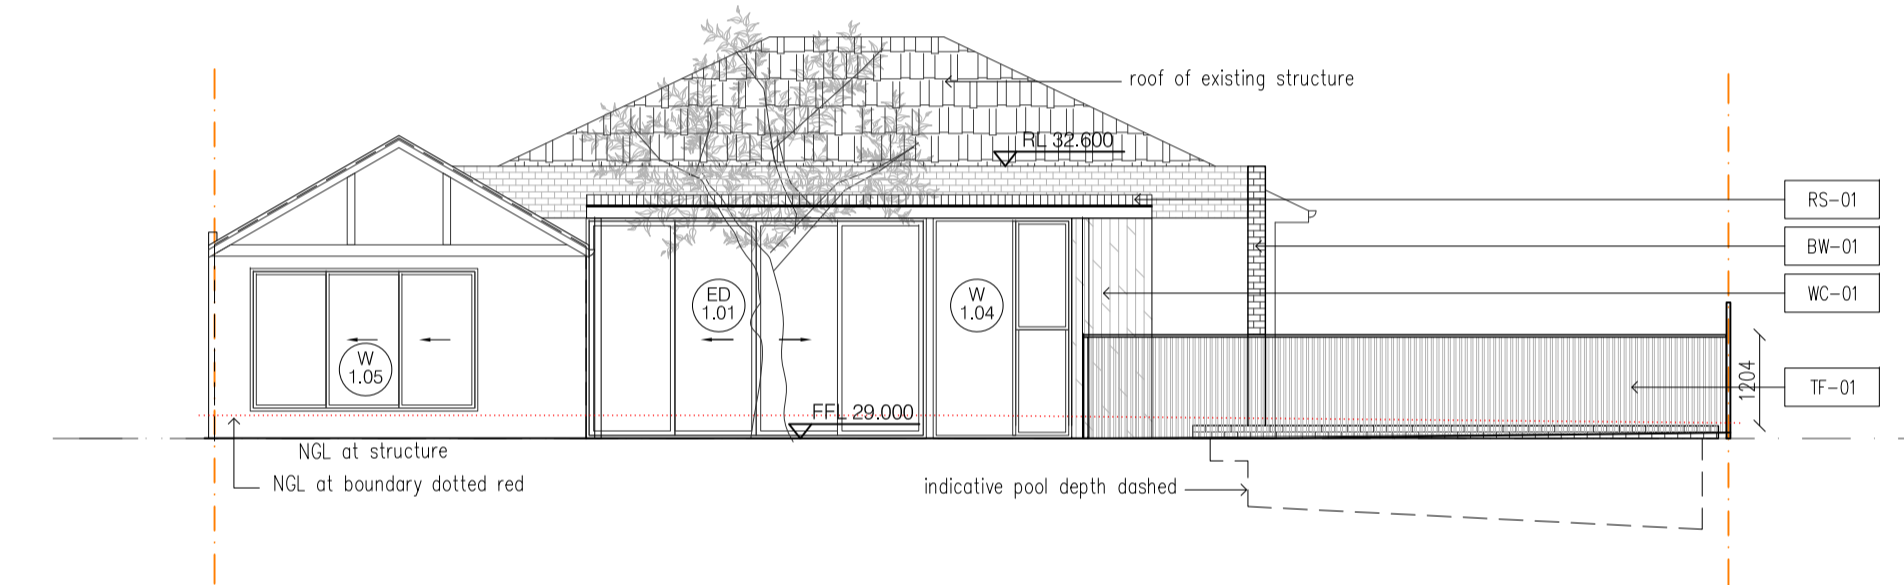

EAST ELEVATION  
SCALE 1:100

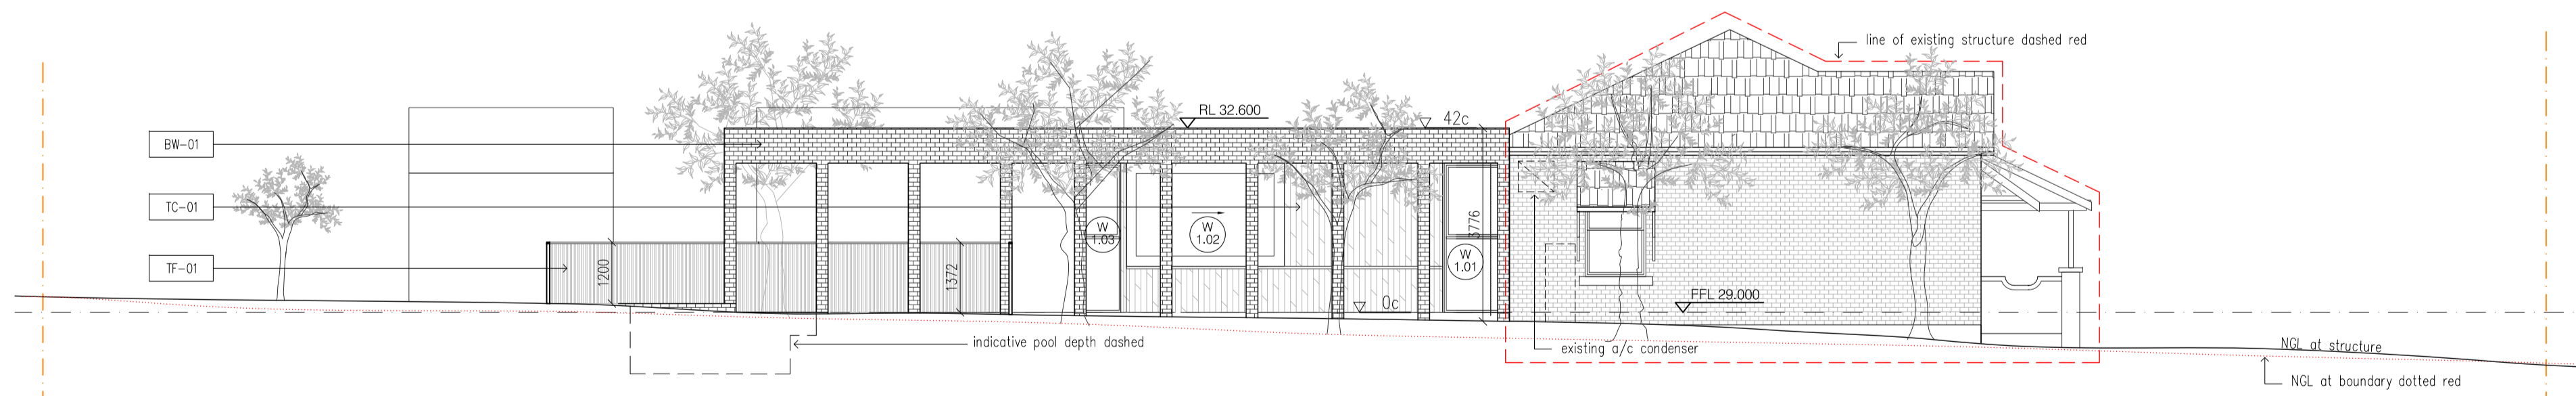


NORTH ELEVATION  
SCALE 1:100

- BW - 01 Selected Face brickwork
- WC - 01 Timber cladding as selected
- WC - 02 Selected Metal cladding,
- WC - 03 Wall cladding, cemented barestone
- WC - 04 Metal cladding, corrugated
- RS - 01 Selected opaque roof sheeting
- SF - 01 Galvanised Steel frame
- TF - 01 Timber pool fence

Revision	Issued	Date
B	Issue for Approval - Planning	28.01.2021
A	Issue for information	28.01.2021

Use figured dimensions at all times. Do not scale or measure off drawings. All dimensions and levels to be checked on site by the Contractor prior to commencing. If discrepancies are found notify the Architect and seek direction prior to proceeding.

The design remains the copyright of MDC Architects and cannot be reproduced without prior approval.

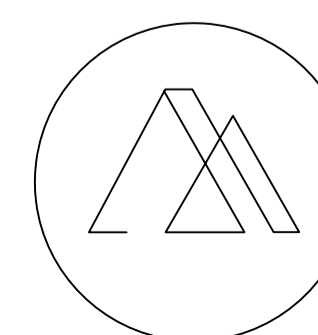

**MDC ARCHITECTS**

1 Silas Street, East Fremantle WA 6158  
t: 0405 003 035 e: info@mdcarchitects.com.au  
ACN: 624 192 605

PROJECT		10 OAKOVER ST, EAST FREMANTLE	
DRAWING		SITE ELEVATIONS	
CLIENT	LEIGH AND BEC PETHERICK	SCALE	1:100 AT A1
DRAWING STATUS	ISSUE FOR APPROVAL	DRAWING NUMBER	A_030
		DATE	22.02.2021
		REVISION	B