


22 WINDSOR ROAD - EAST FREMANTLE



Sheet Index

ID	Layout Name	Scale	Revision
A01	Cover Page	1:1, 1:200, 1:2.222...	REV A
A02	Location Plan	1:1000	REV A
A03	Survey Drawing	1:200	REV A
A04	Roof Plan - Existing / New	1:200	REV A
A05	Demolition Plan - New Construction	1:200	REV A
A06	Areas Ground Floor - Existing / New	1:200	REV A
A07	Overshadowing Areas Proposed Roof Plan	1:200	REV A
A08	Overshadowing Areas Existing Roof Plan	1:200	REV A
A09	Proposed Ground Floor Plan	1:100	REV A
A10	Roof Plan	1:100	REV A
A11	Elevations - North & East	1:100	REV A
A12	Elevations - South & West	1:100	REV A
A13/A15	3D View	-	REV A

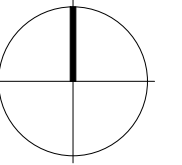




LOCATION PLAN - SCALE 1:1000 @ A3 (1:500 @ A1)

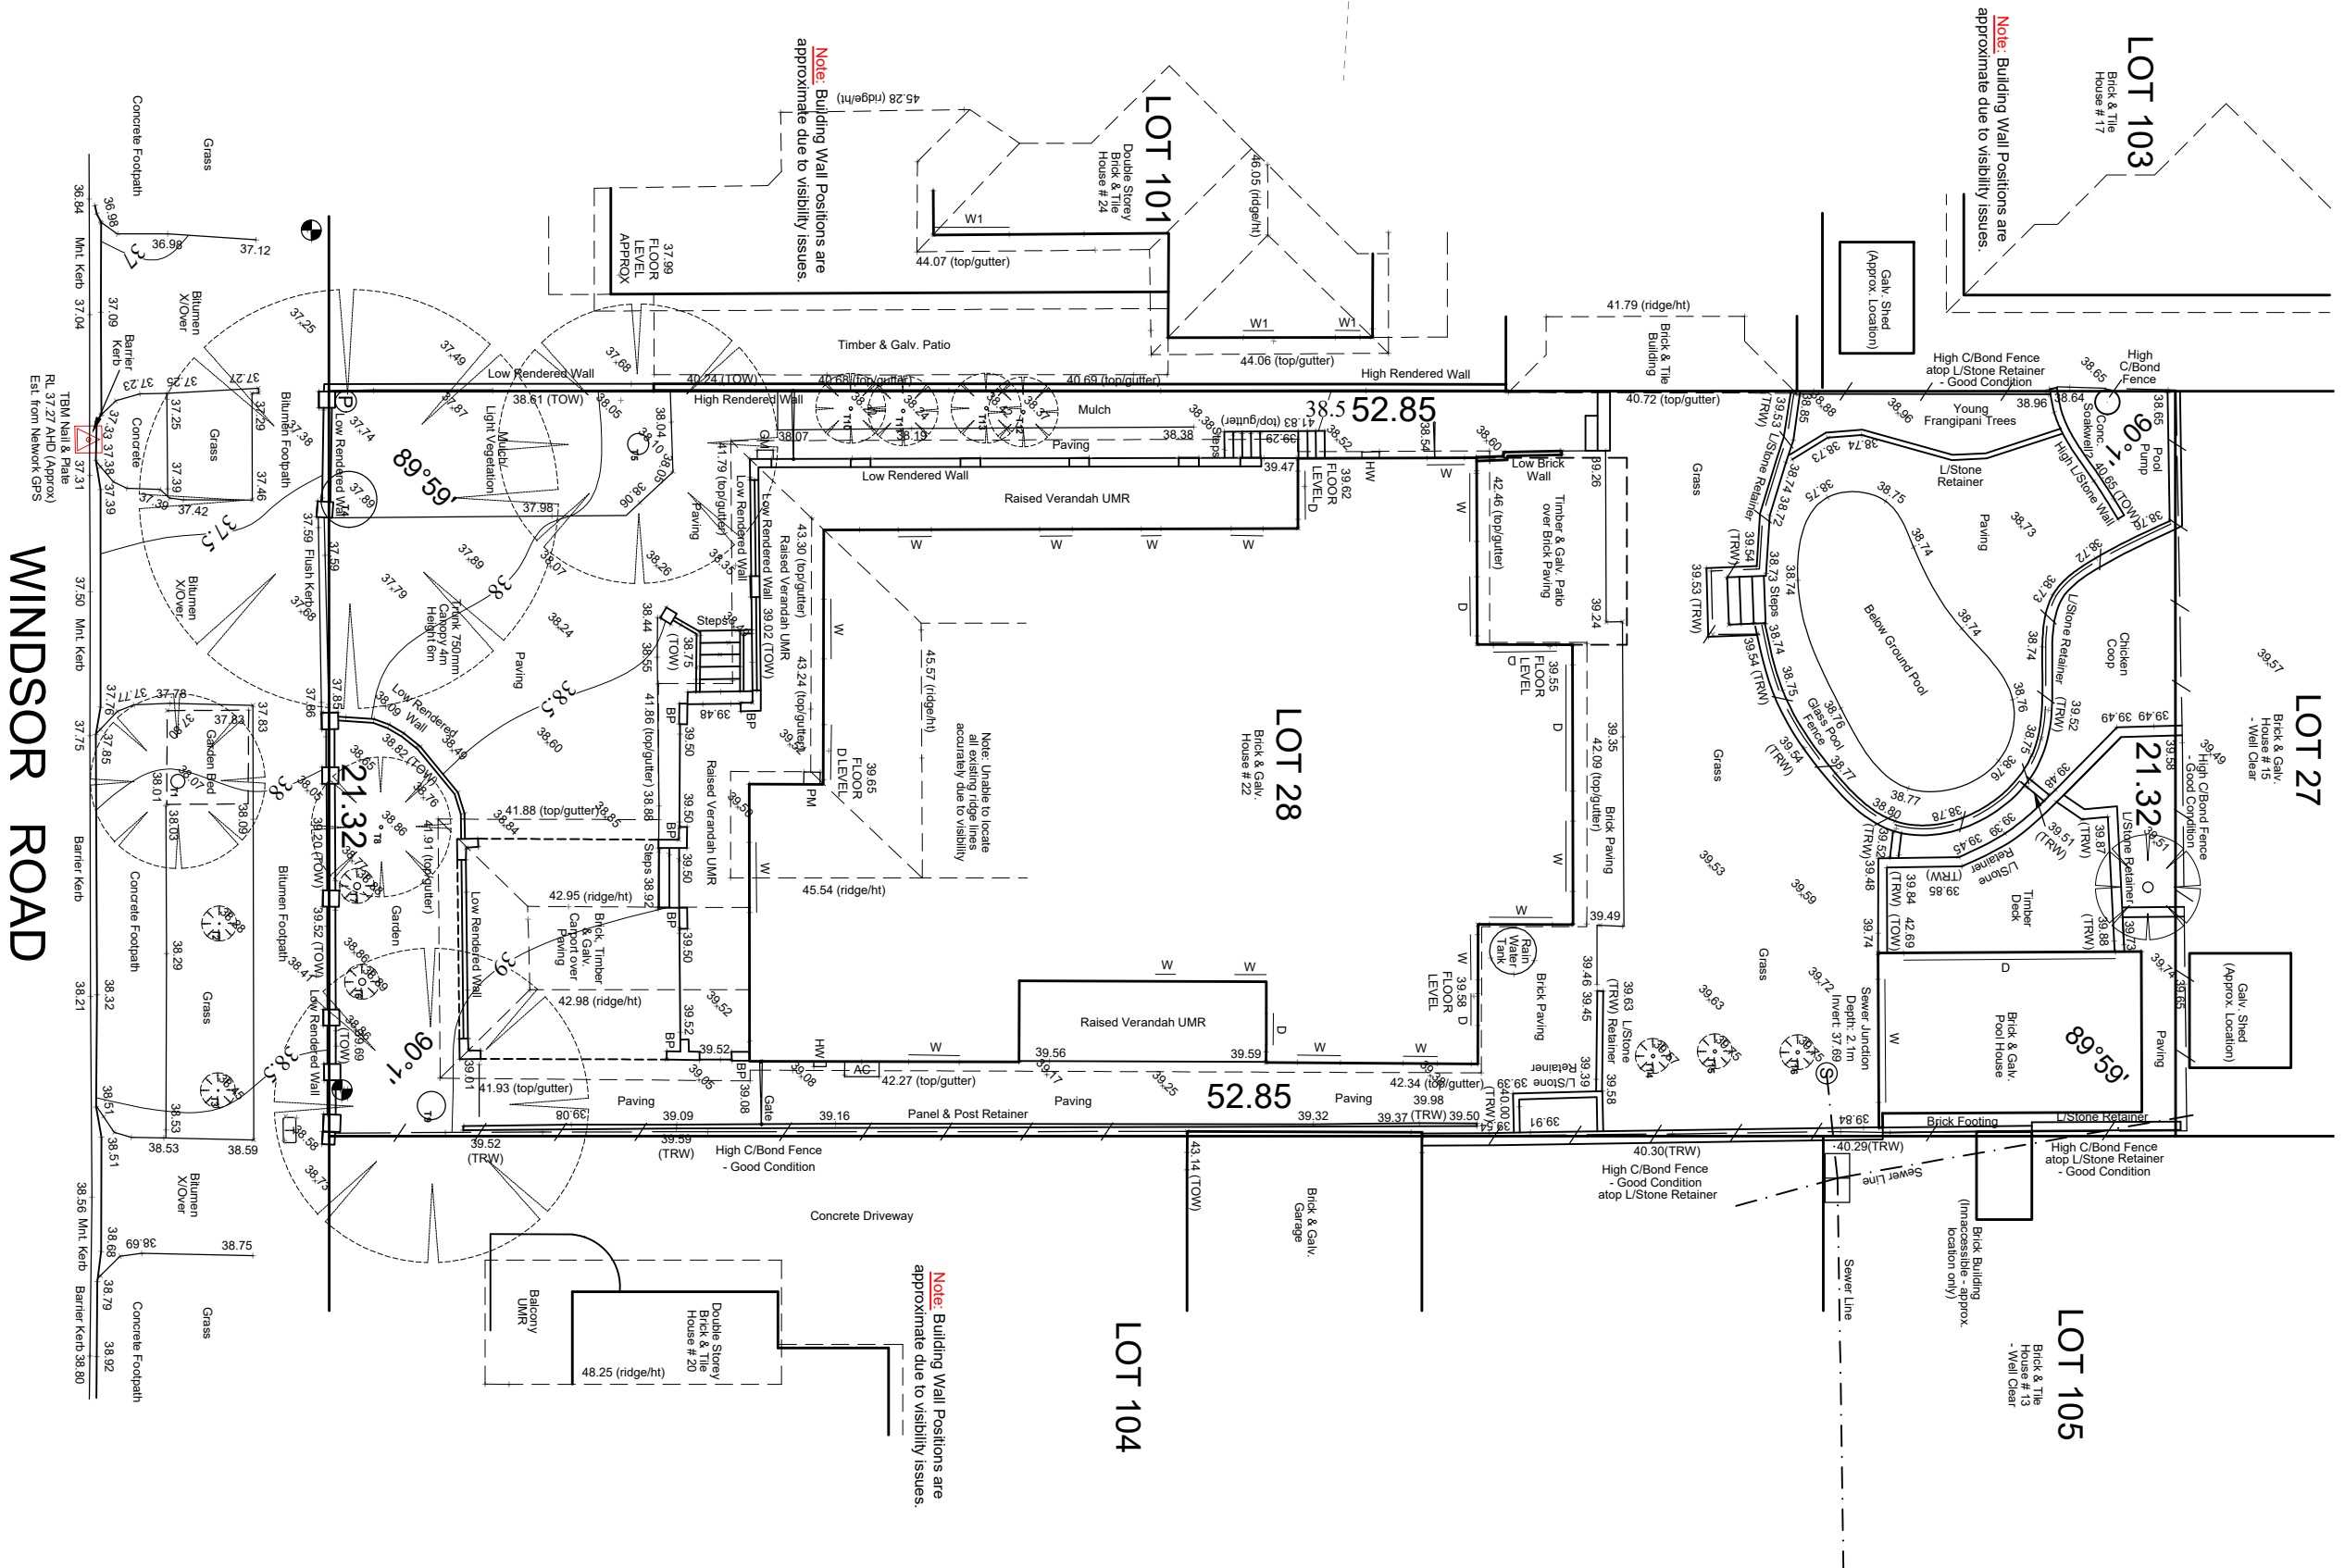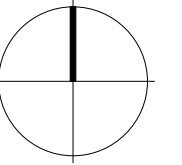


SURVEY DRAWING - SCALE 1:200 @ A3 (1:100 @ A1)




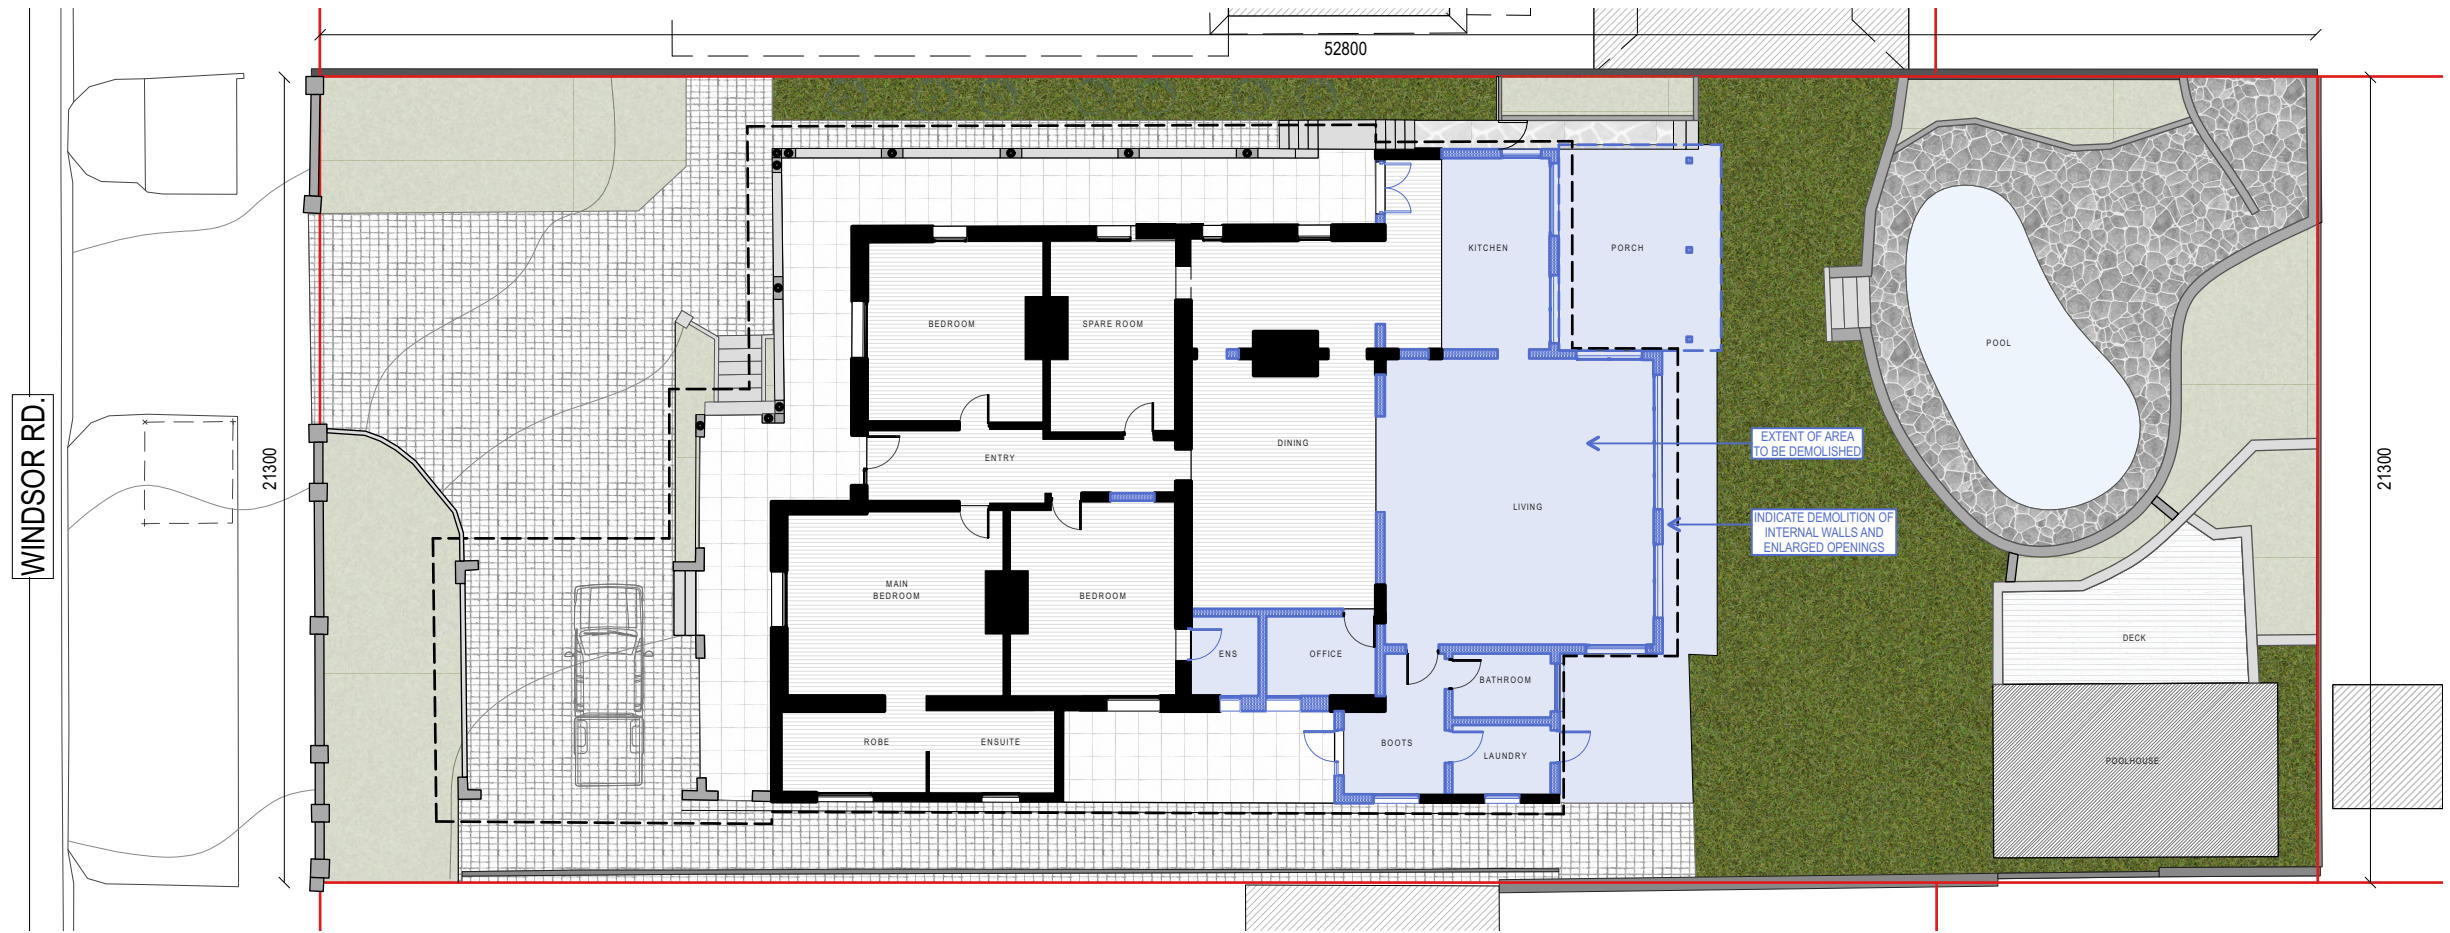

EXISTING GROUND FLOOR AND DEMOLITION PLAN - SCALE 1:200 @ A3 (1:100 @ A1)

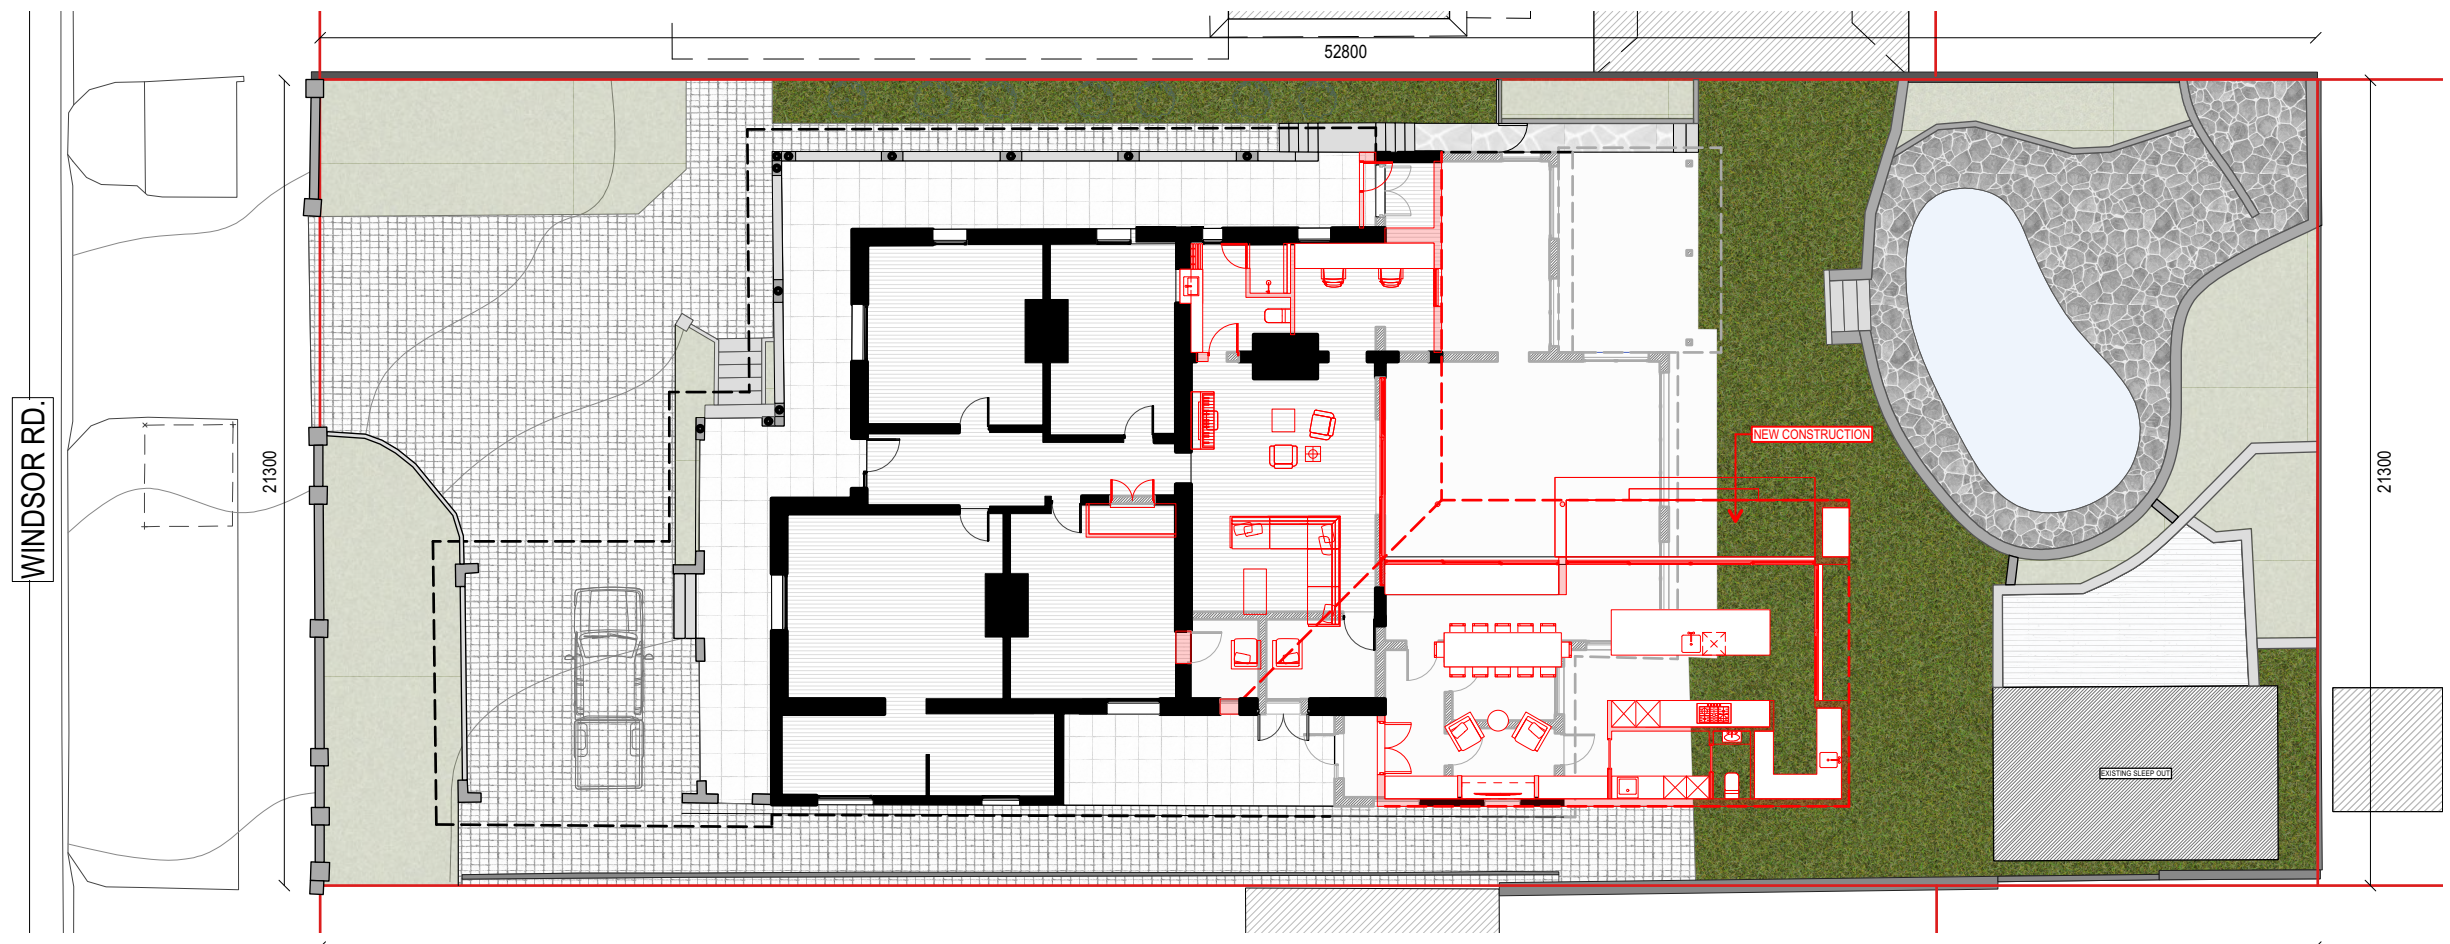


PROPOSED EXTENSION PLAN - SCALE 1:200 @ A3 (1:100 @ A1)

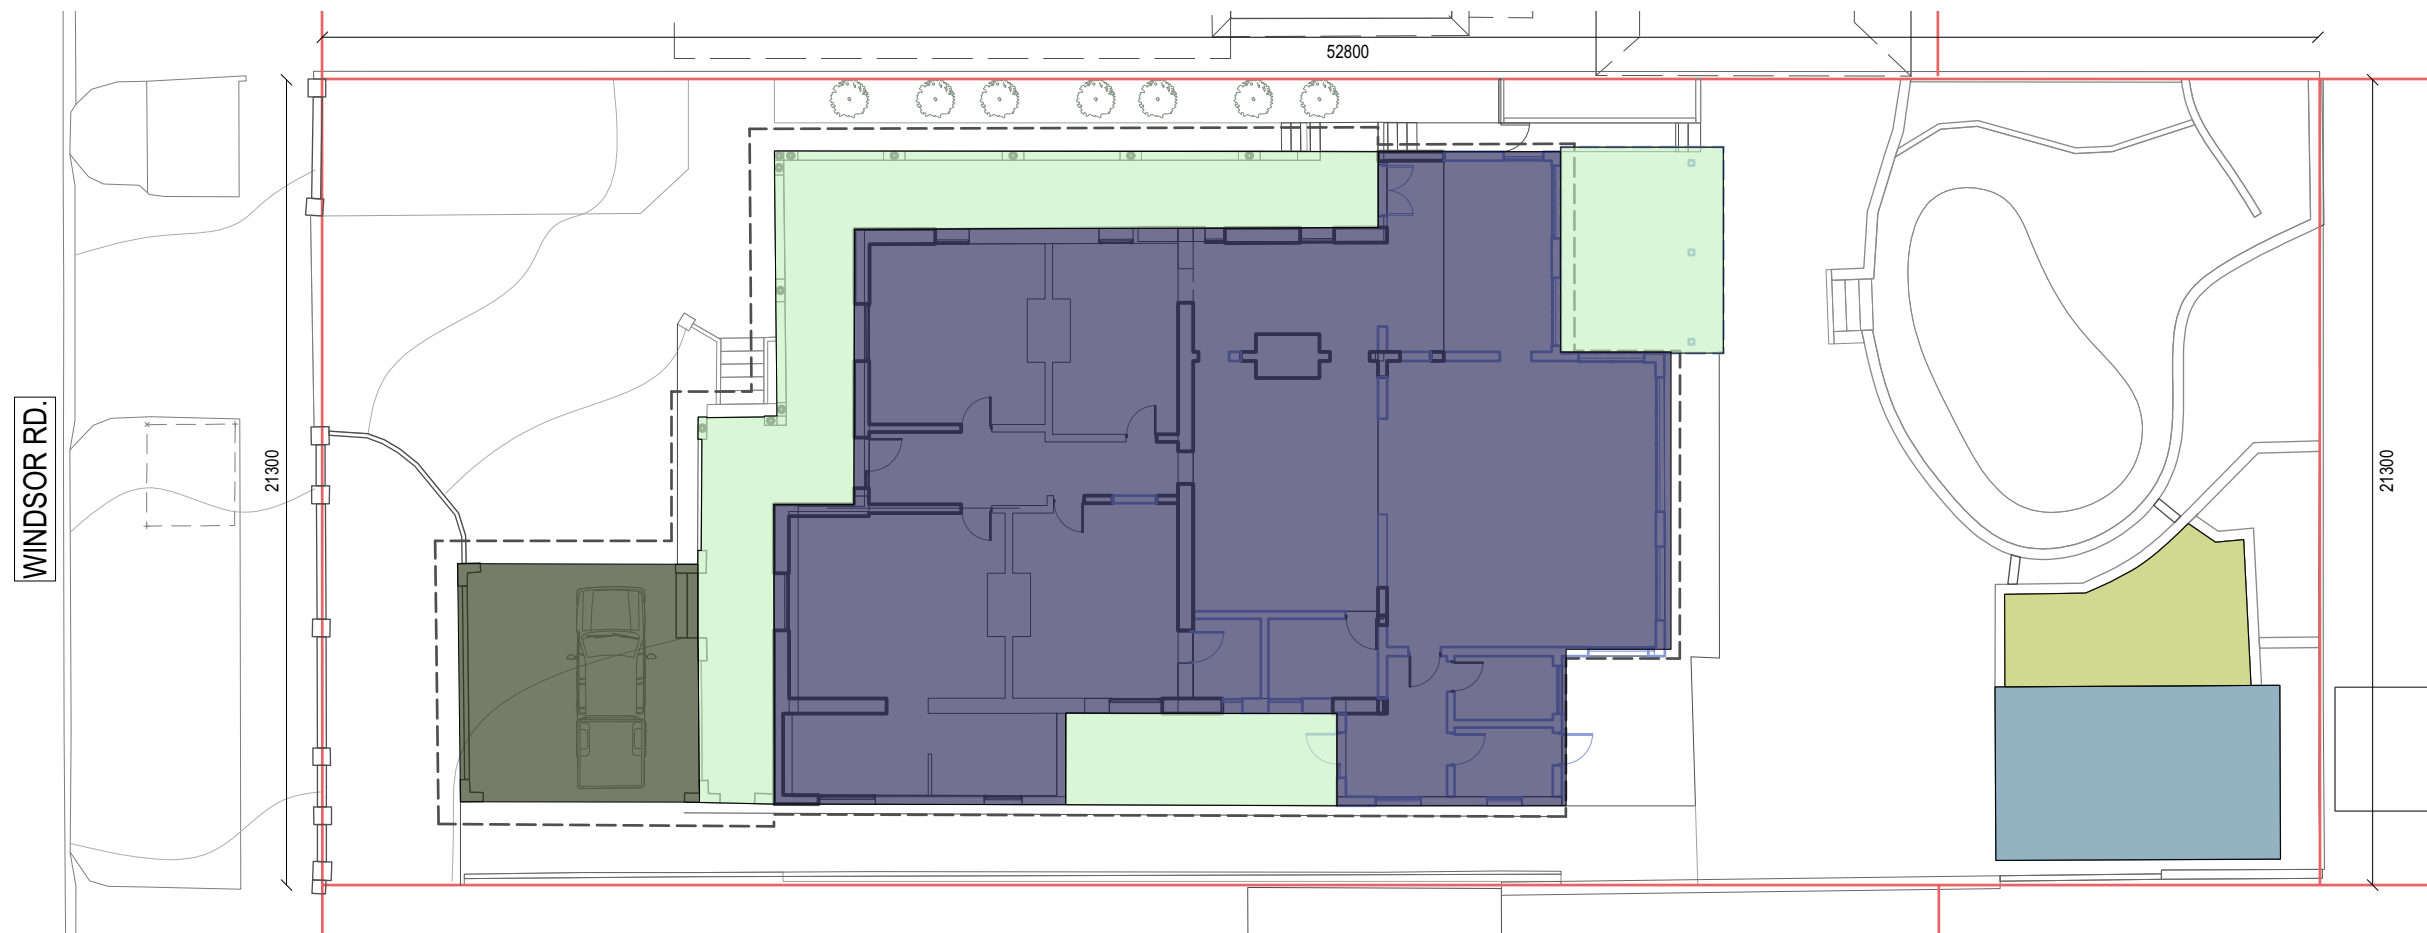

- EXISTING HOUSE AREA 318m²
- EXISTING VERANDAH AREA 108.6m²
- EXISTING CARPORT AREA 40m²
- EXISTING SLEEPOUT AREA 34.6m²
- EXISTING DECK AREA 20.2m²


EXISTING GROUND FLOOR AREAS - SCALE 1:200 @ A3 (1:100 @ A1)

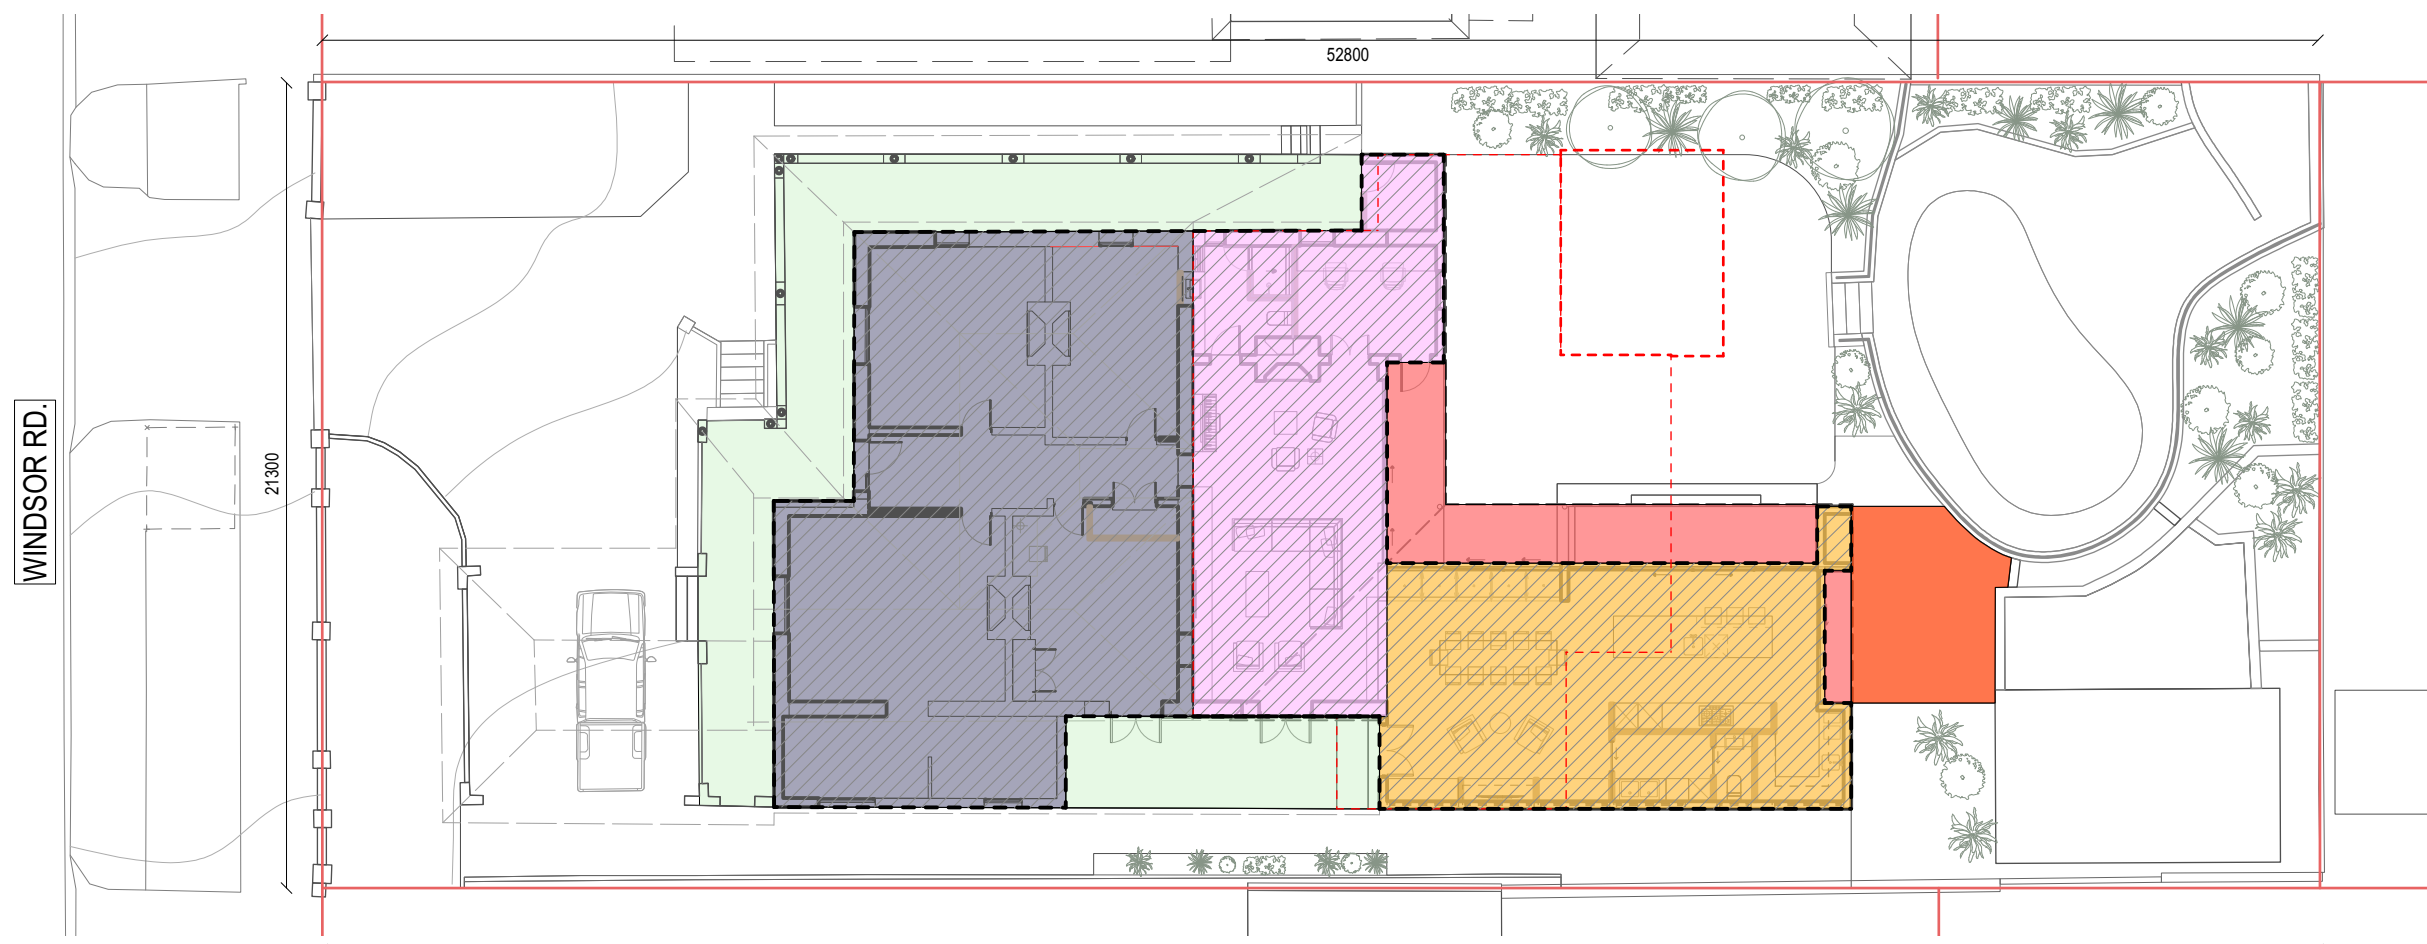


- EXISTING HOUSE RETAINED AREA 145.7m²
- EXISTING VERANDAH RETAINED AREA 86.7m²
- PROPOSED REMODELATION AREA 75.5m²
- PROPOSED ADDITIONS AREA 79.2m²
- PROPOSED VERANDAH AREA 28.6m²
- PROPOSED DECK AREA 19.3m²
- TOTAL PROPOSED HOUSE AREA 300.4m²

PROPOSED EXTENSION PLAN AREAS - SCALE 1:200 @ A3 (1:100 @ A1)





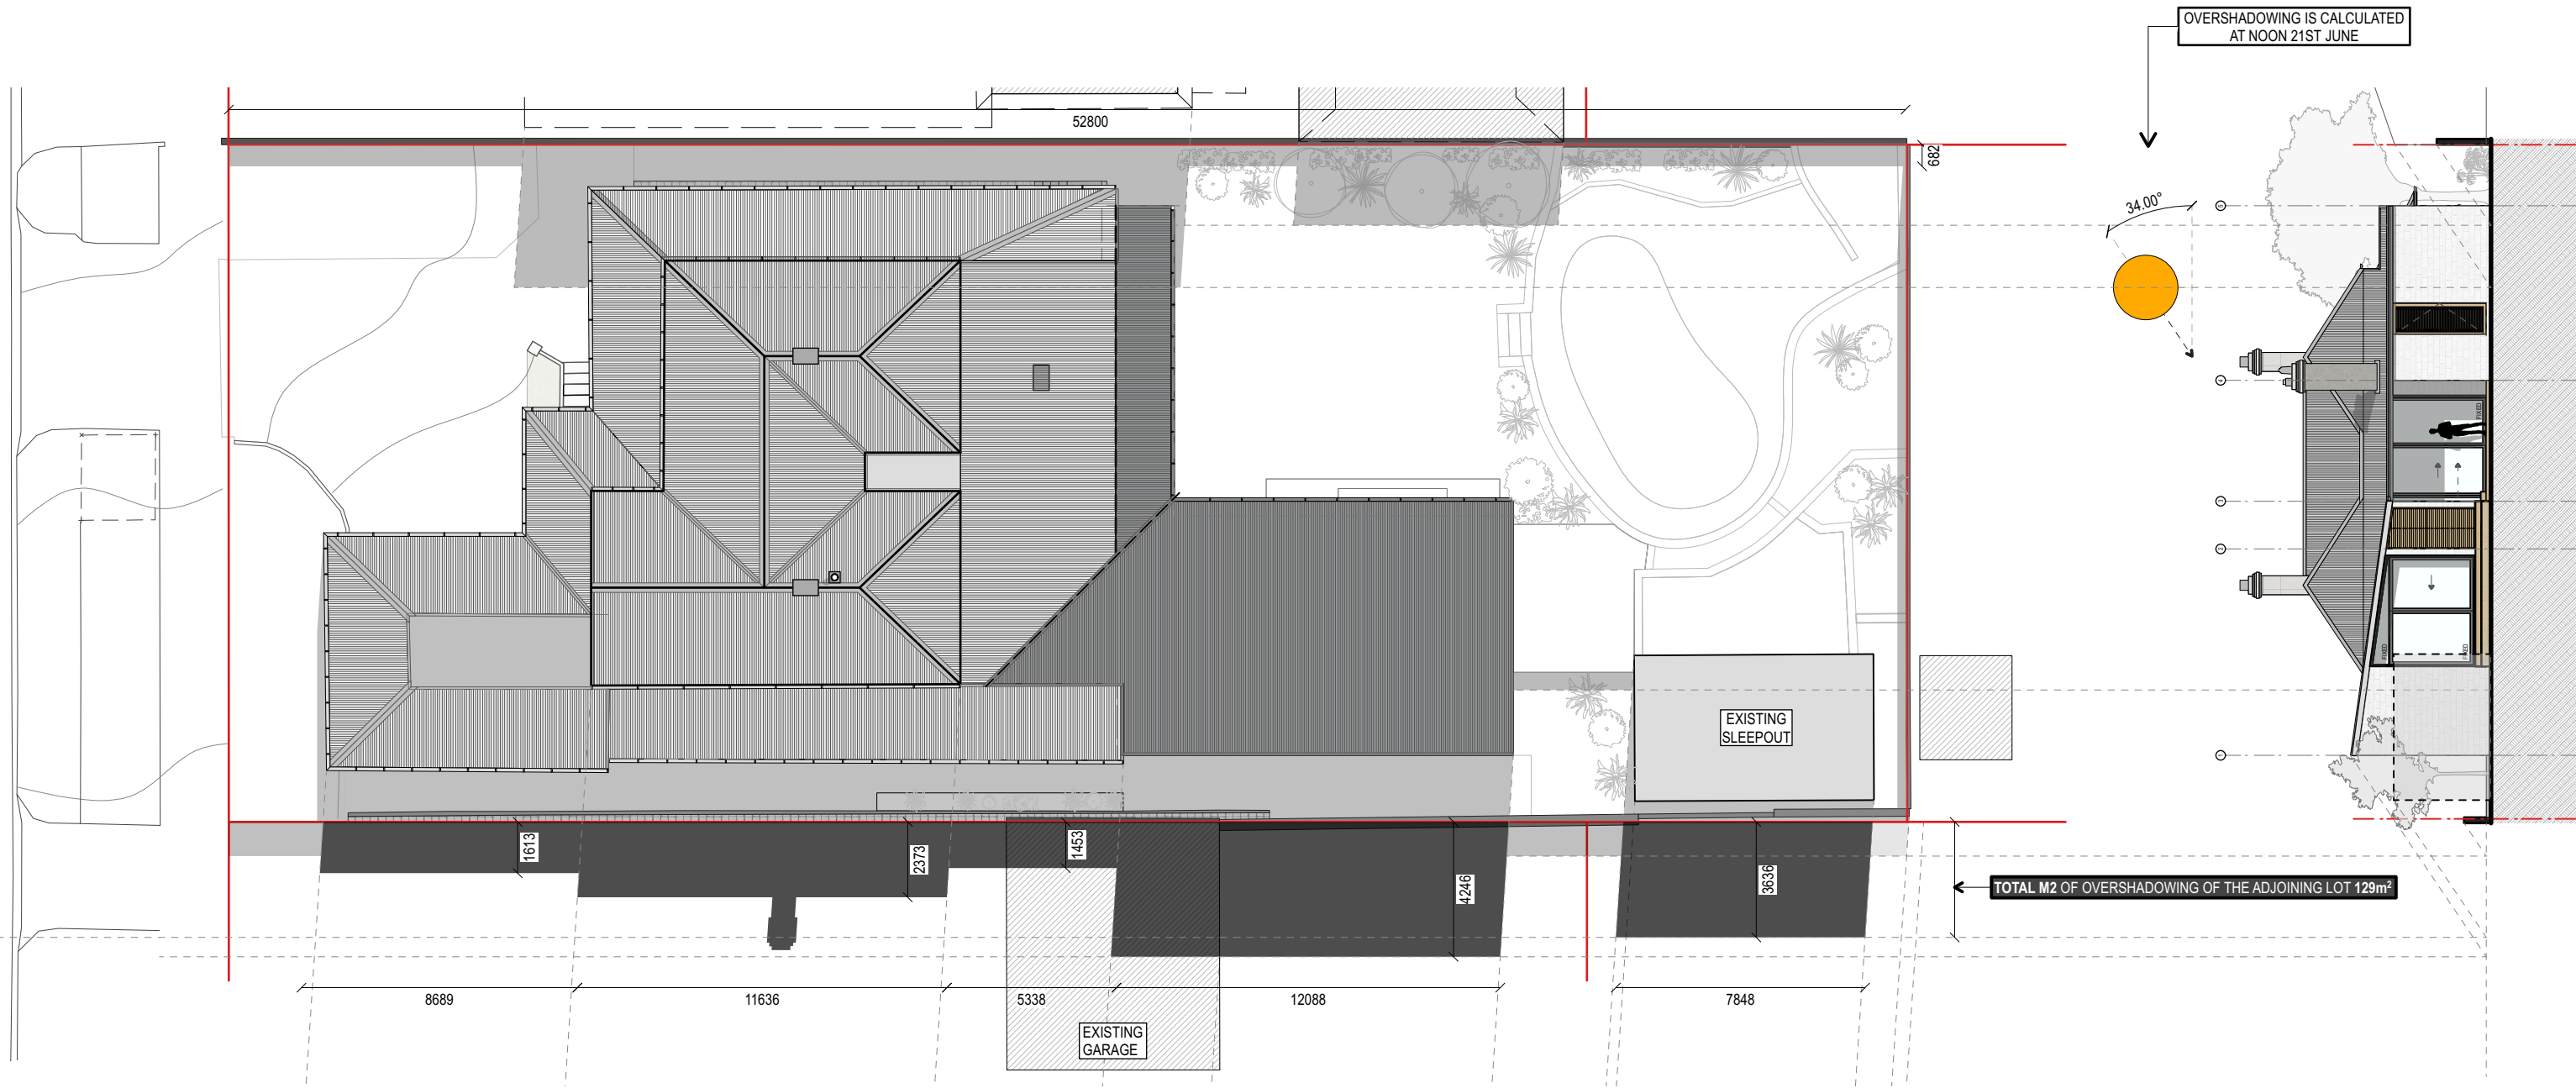


EXTENSION OVERSHADOWING AREAS PROPOSED ROOF PLAN - SCALE 1:200 @ A3 (1:100 @ A1)


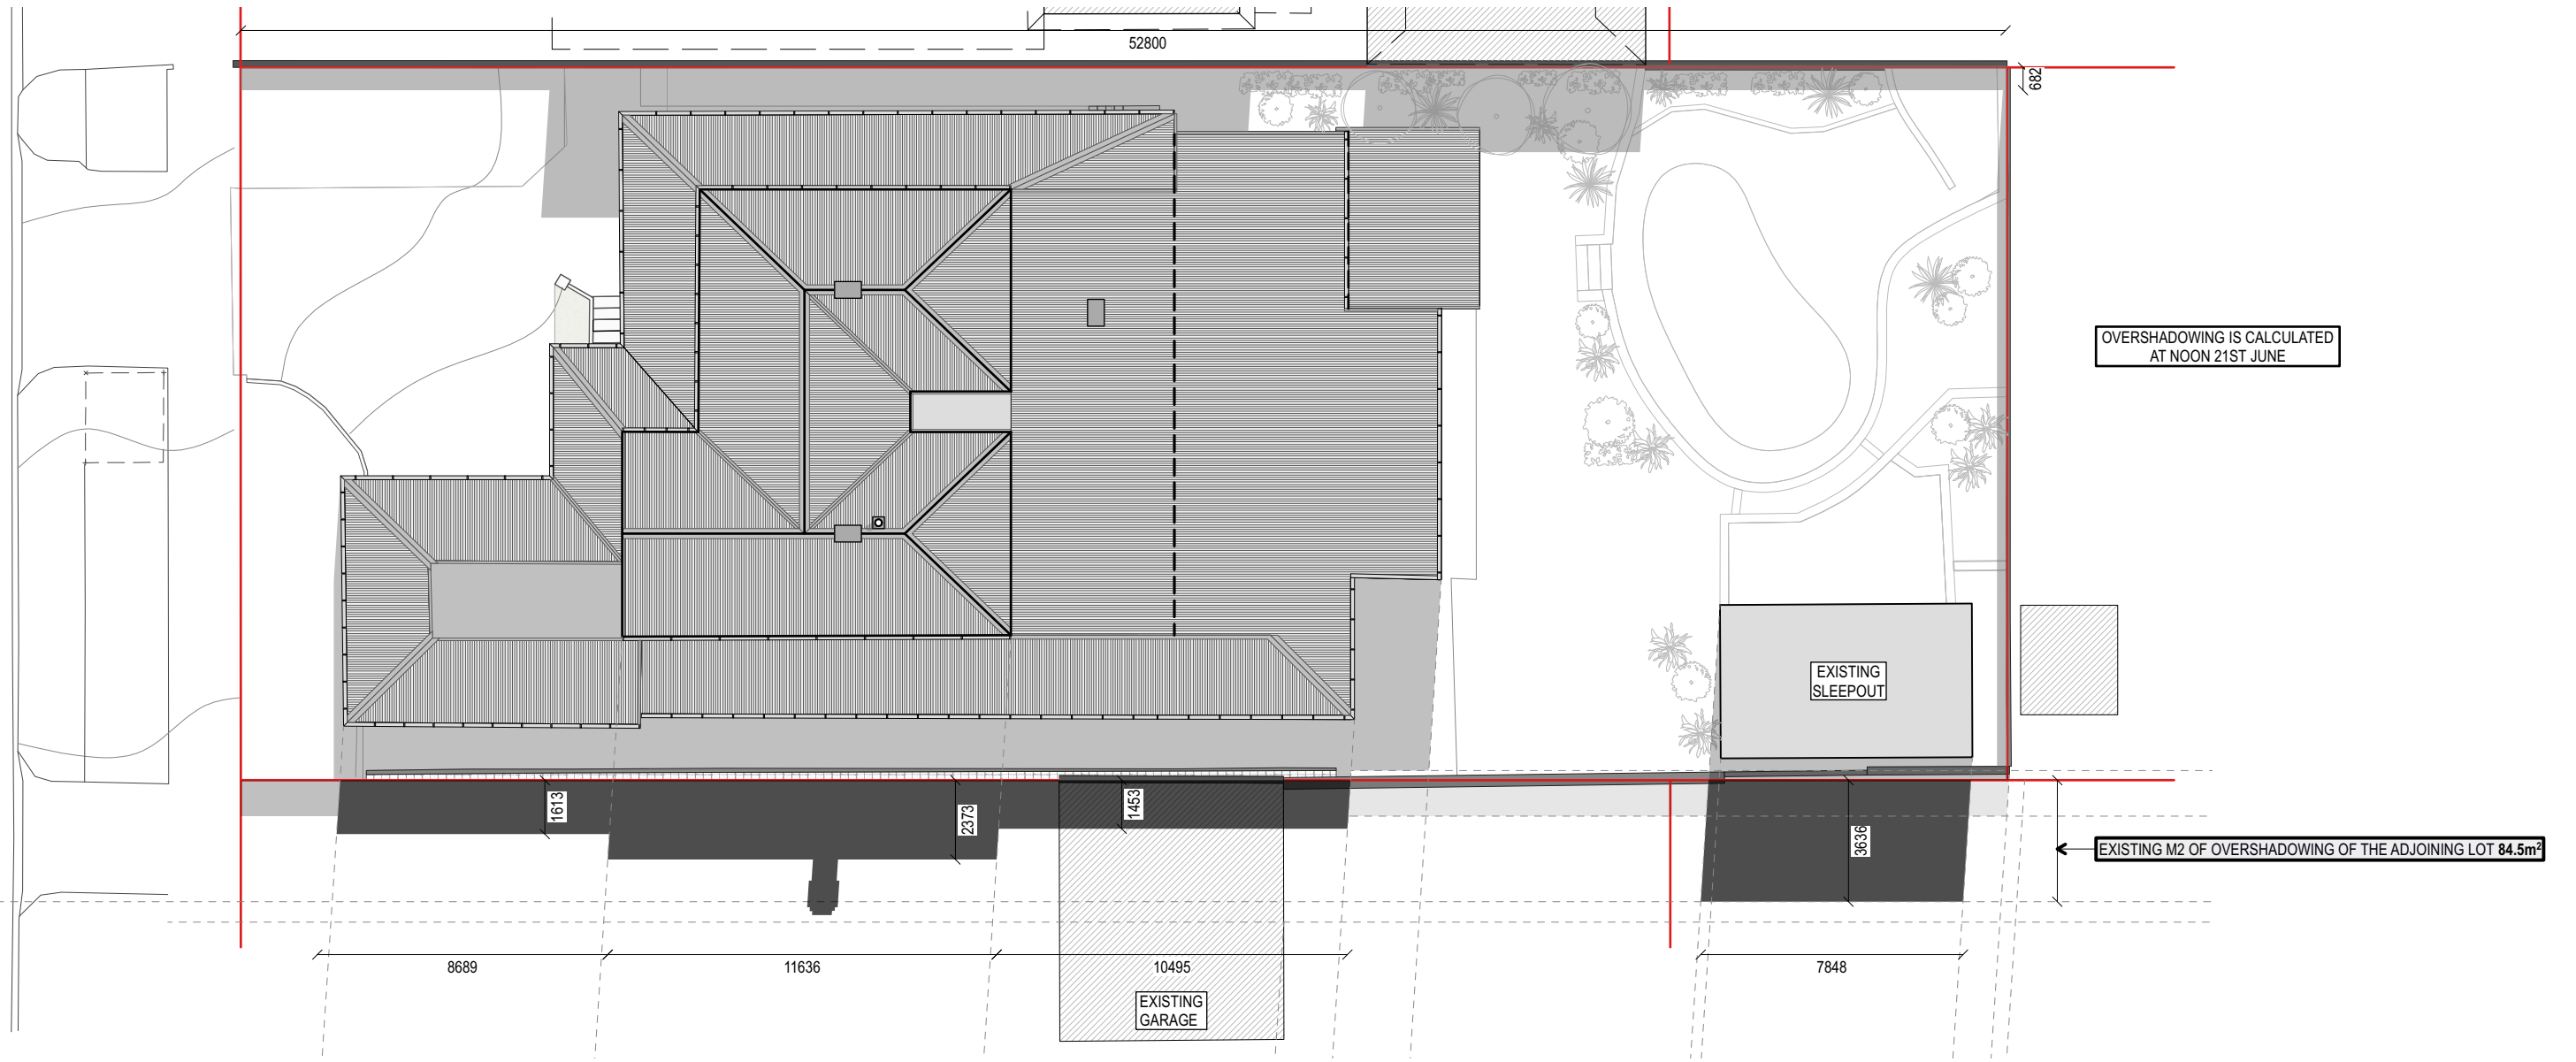


EXTENSION OVERSHADOWING AREAS EXISTING ROOF PLAN - SCALE 1:200 @ A3 (1:100 @ A1)

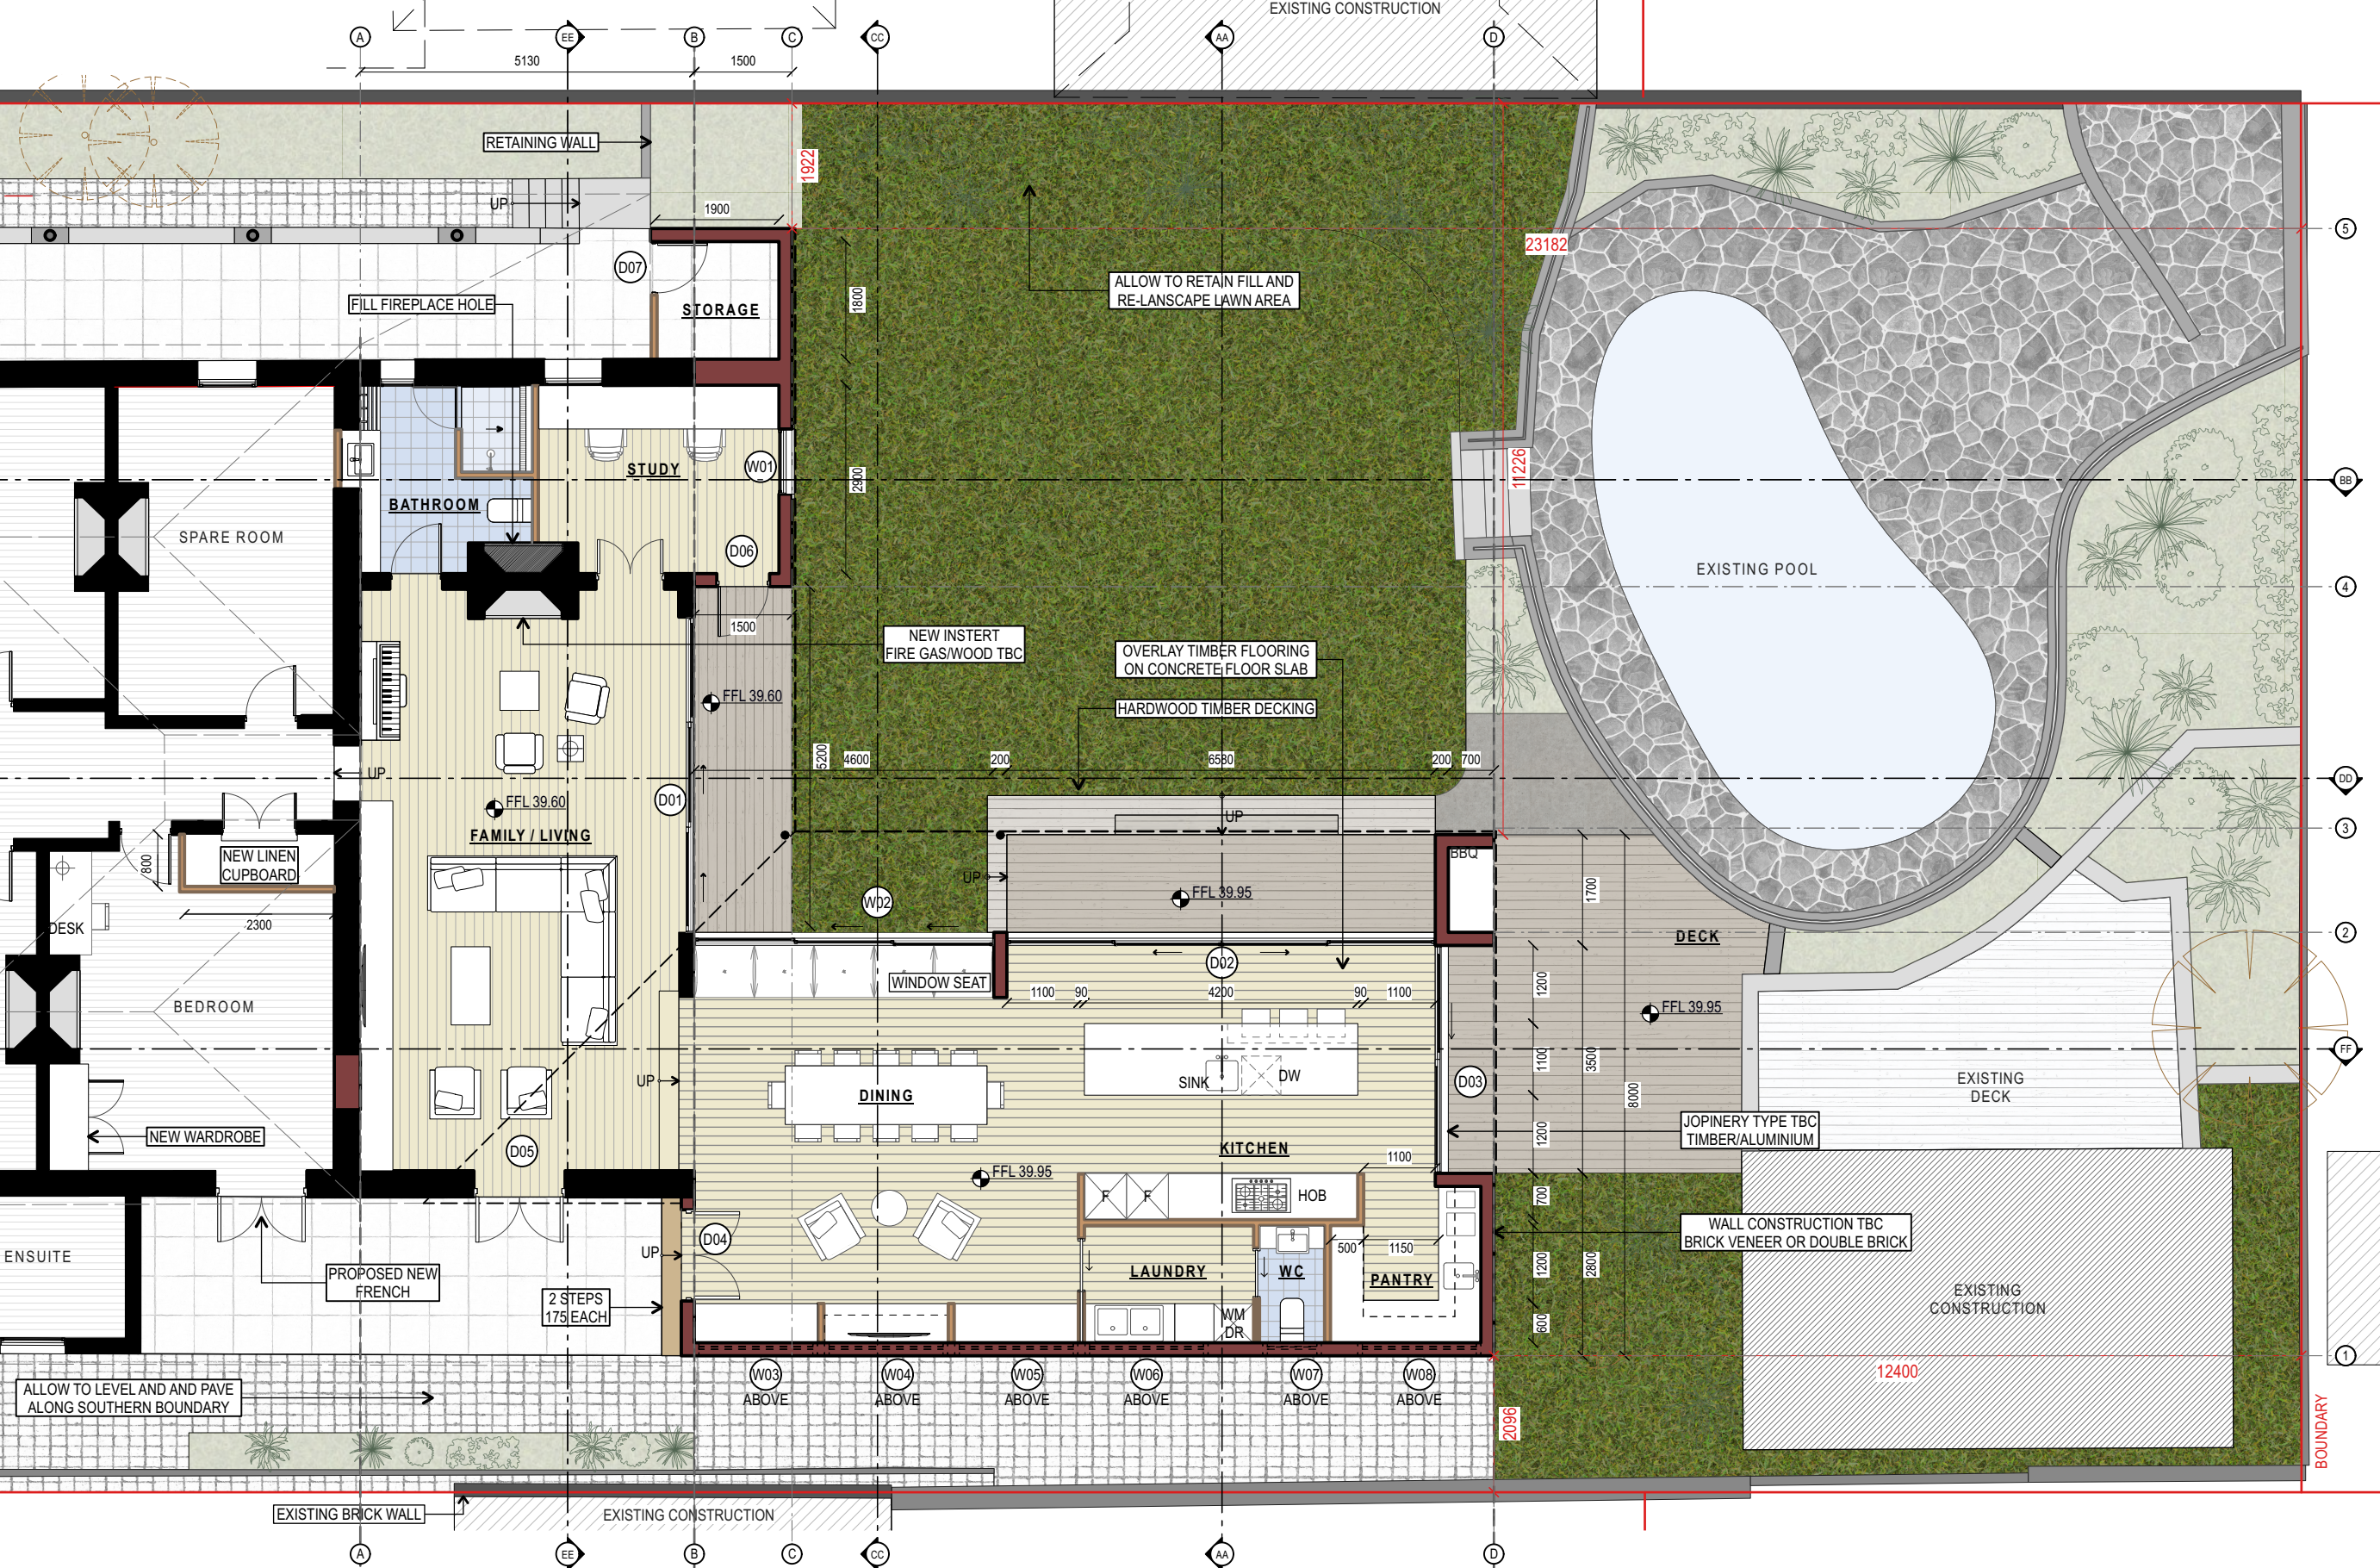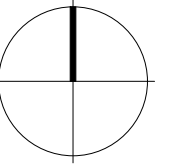



PROPOSED GROUND FLOOR PLAN - SCALE 1:100 @ A3 (1:50 @ A1)

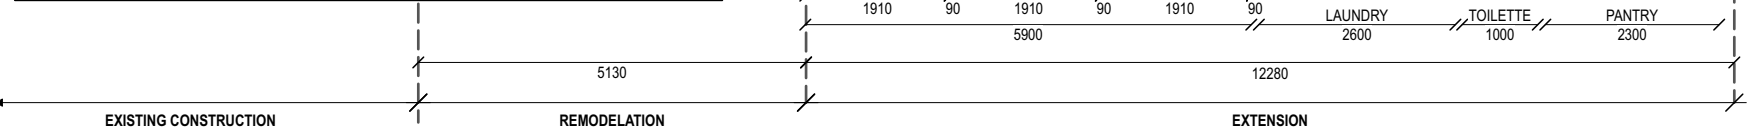

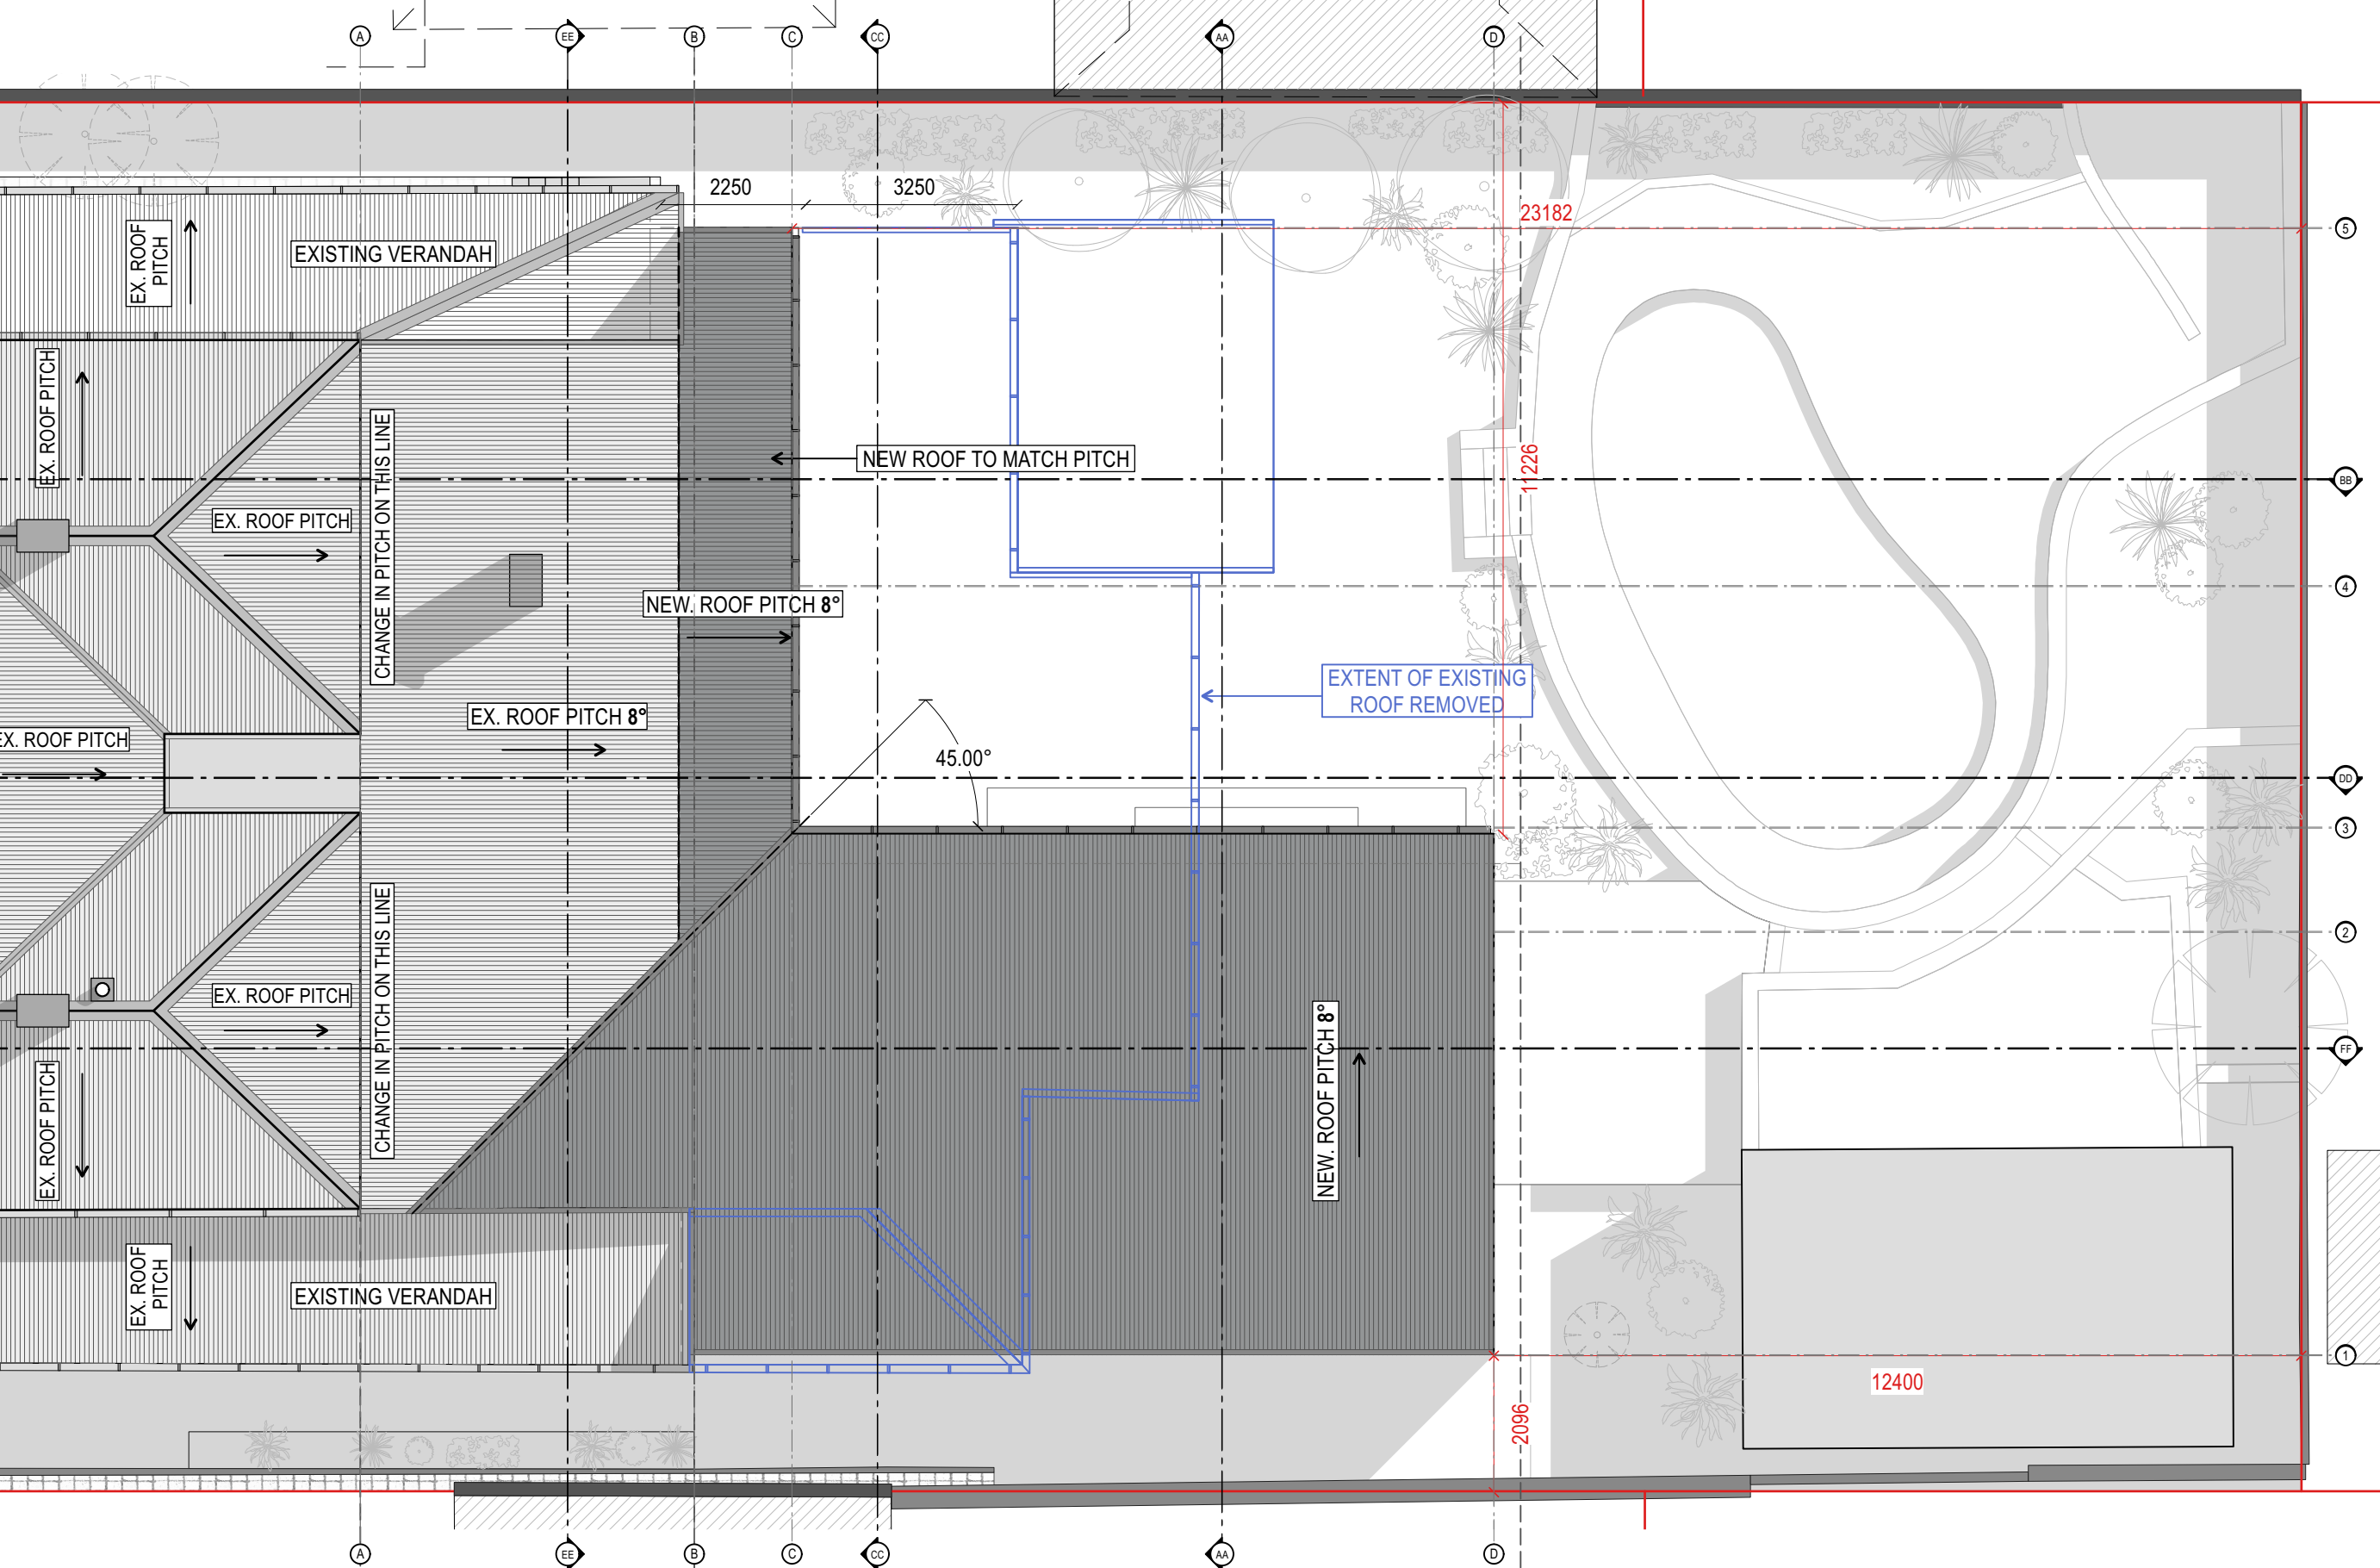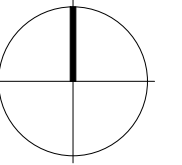


ROOF PLAN - SCALE 1:100 @ A3 (1:50 @ A1)

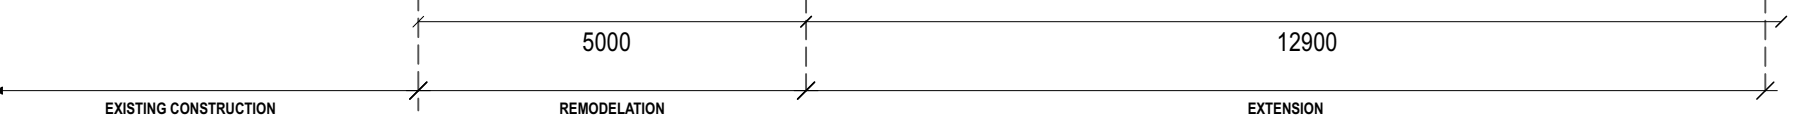

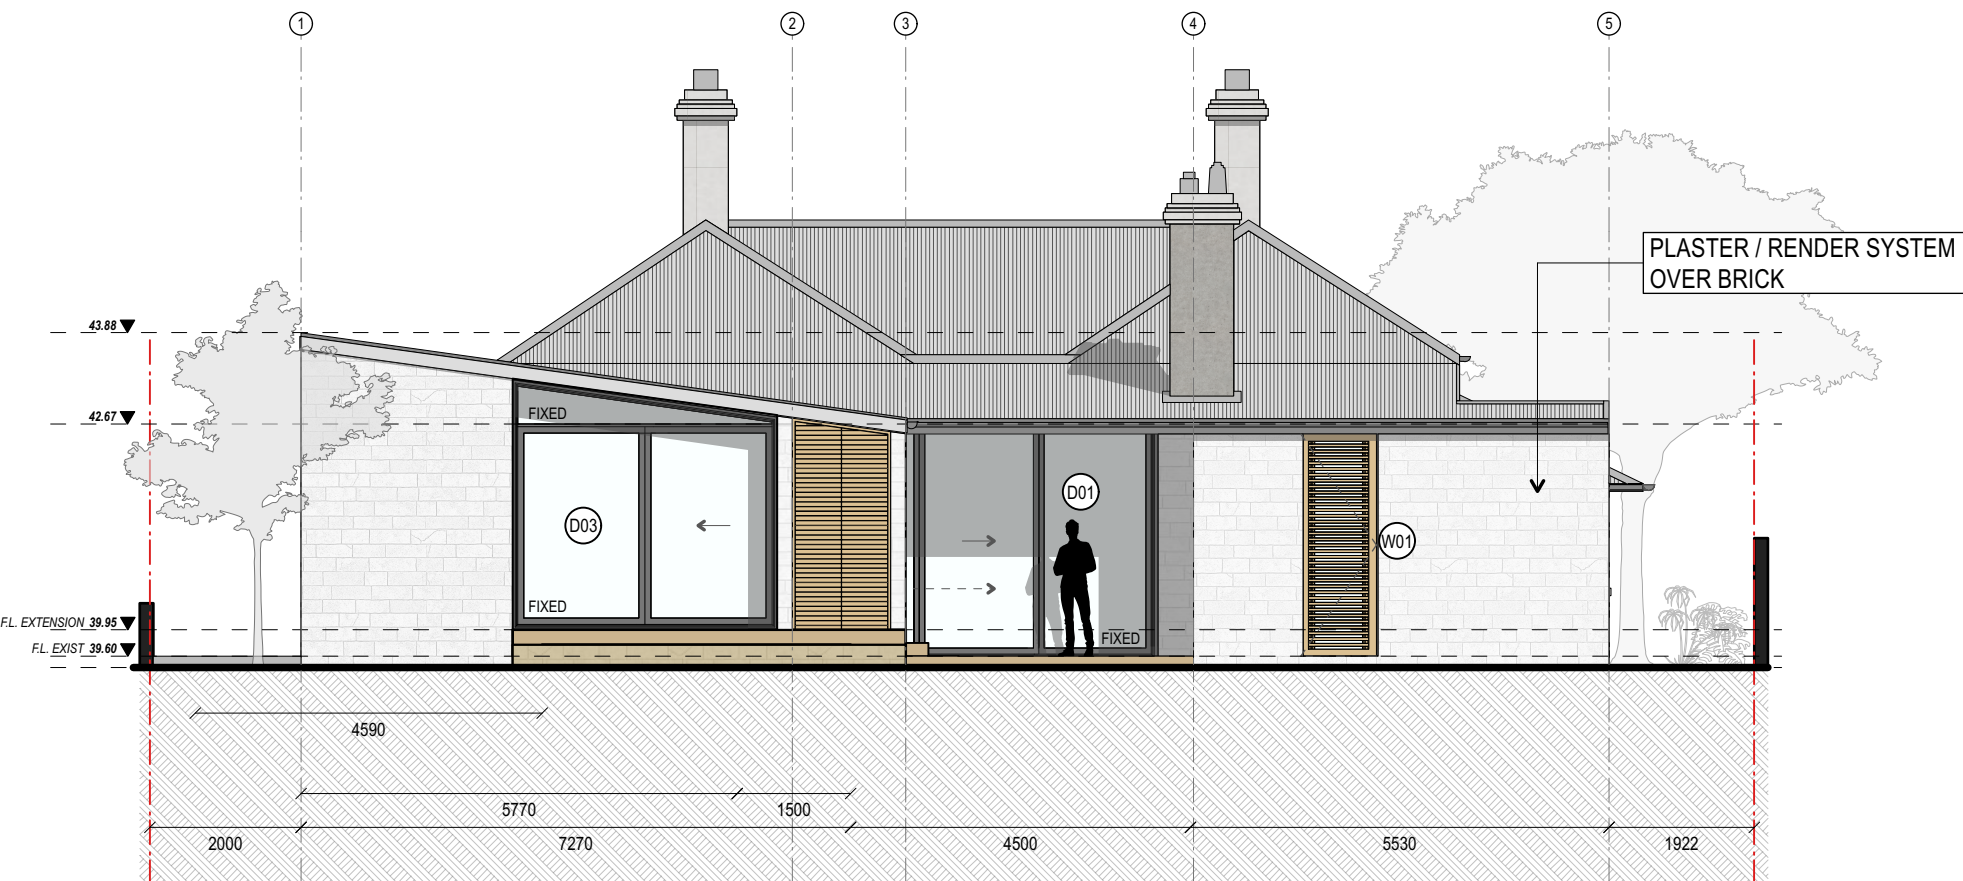


EAST ELEVATION - SCALE 1:100 @ A3 (1:50 @ A1)

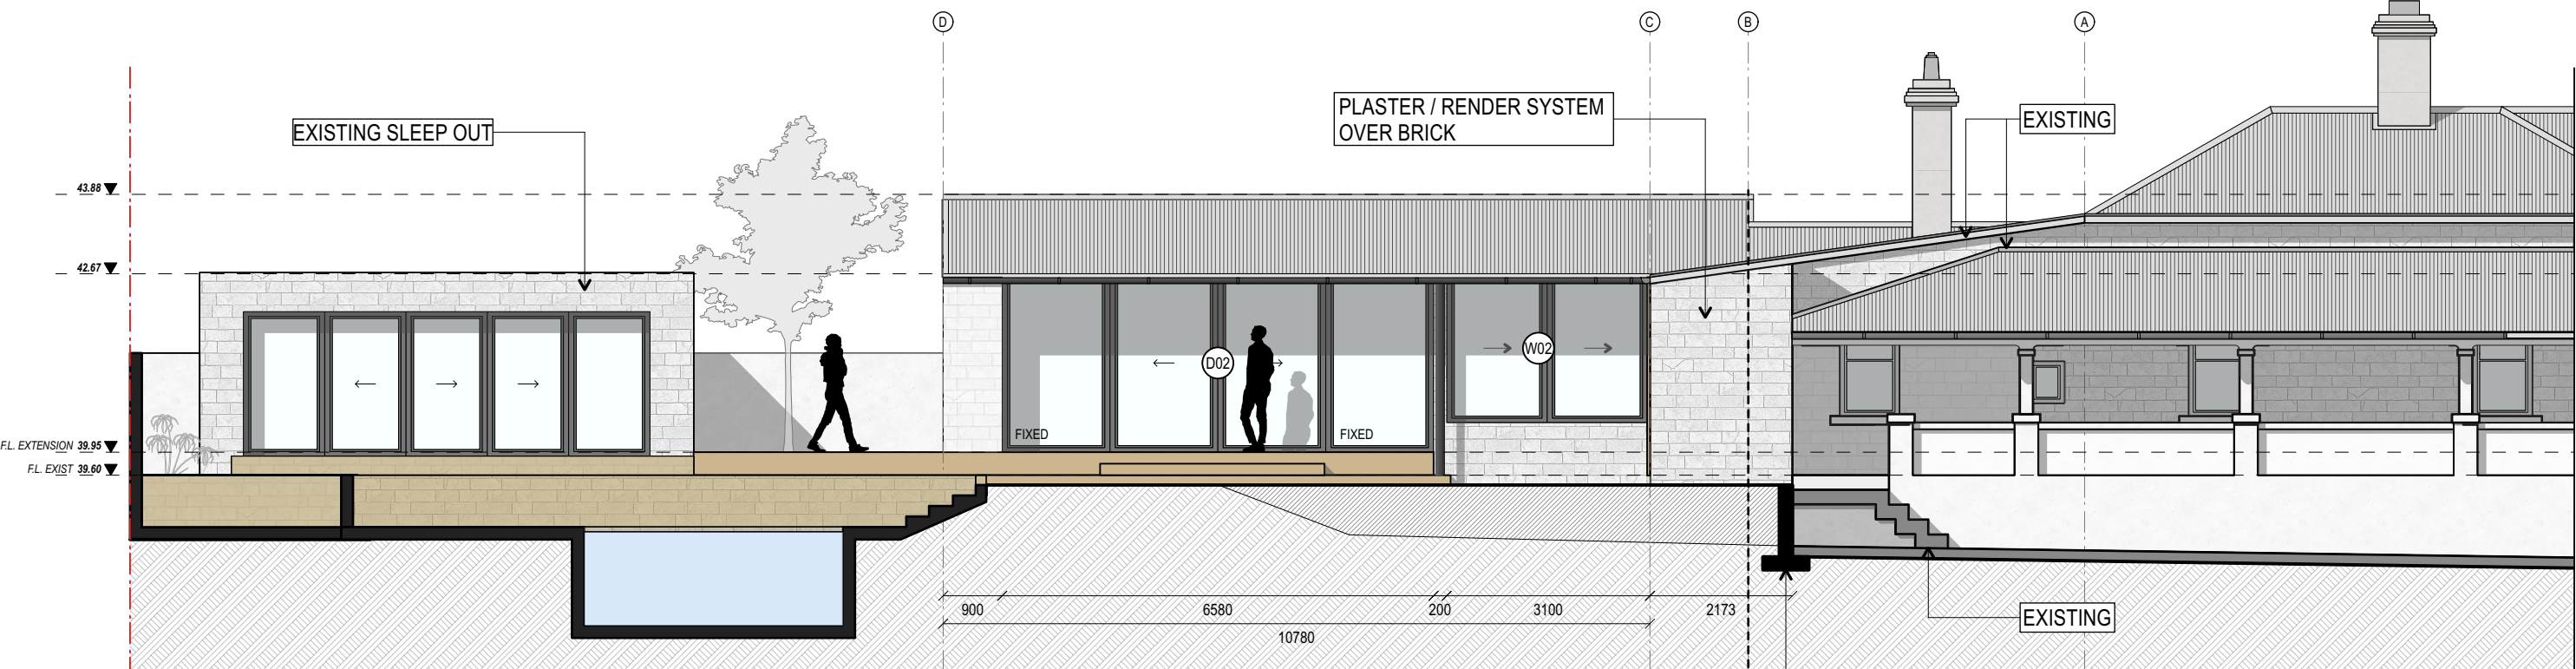


NORTH ELEVATION - SCALE 1:100 @ A3 (1:50 @ A1)



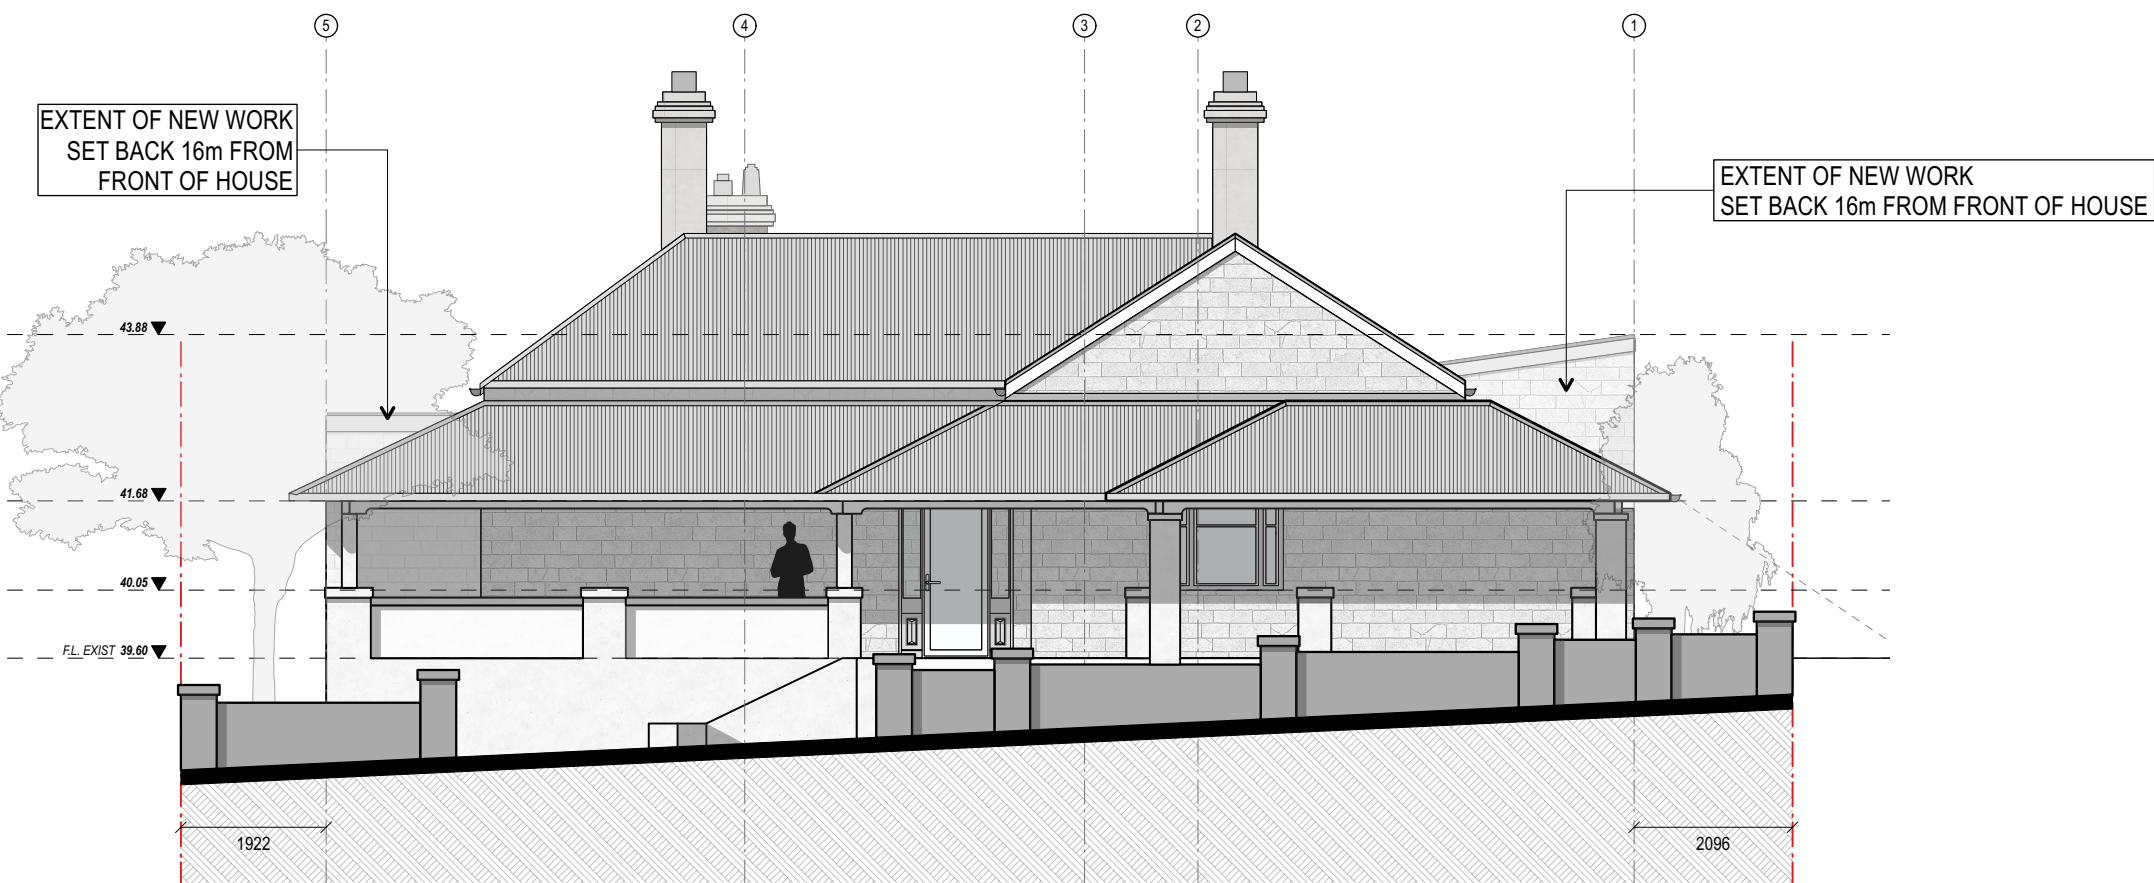

WEST ELEVATION - SCALE 1:100 @ A3 (1:50 @ A1)

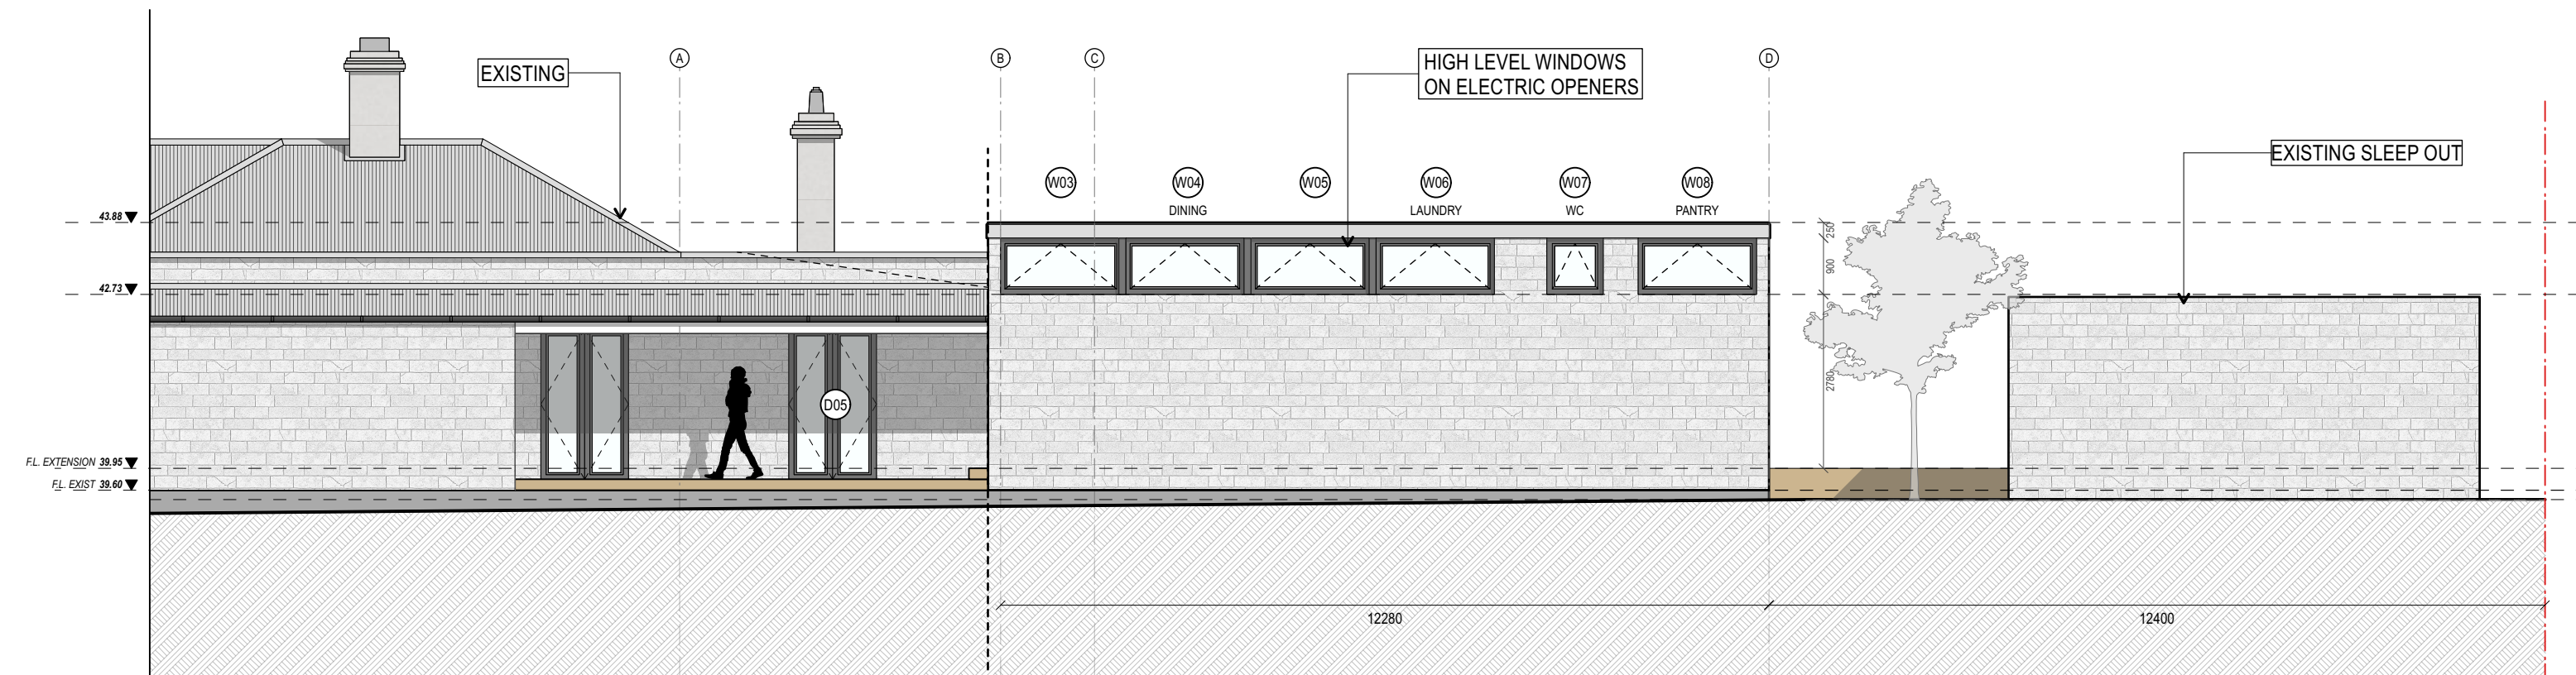

SOUTH ELEVATION - SCALE 1:100 @ A3 (1:50 @ A1)

EXISTING CONSTRUCTION | NEW CONSTRUCTION



3D VIEW



3D VIEW





3D VIEW

