



PROPOSED GROUND FLOOR PLAN
scale 1:100

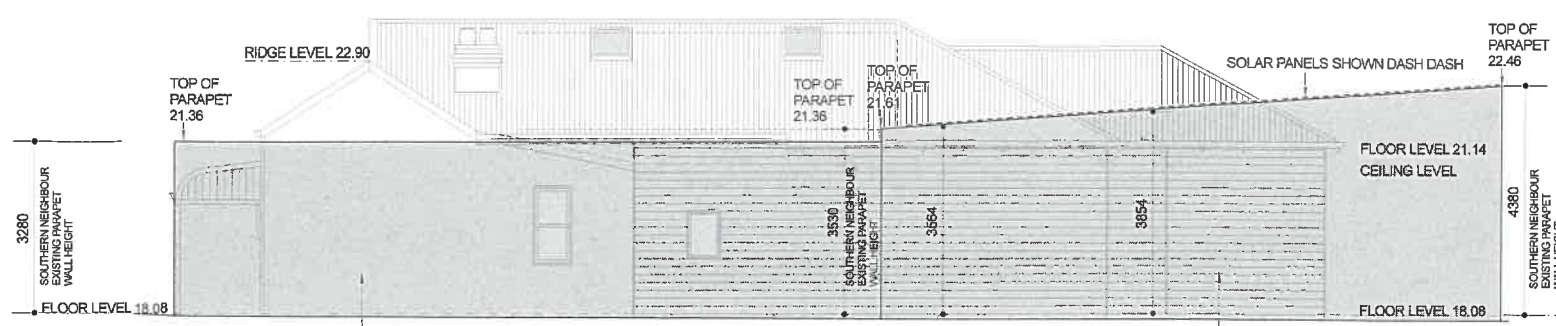

SOUTHERN NEIGHBOUR EXISTING PARAPET WALL HEIGHT SHOWN SHADED
PROPOSED SOUTH ELEVATION
 scale 1:100
 SOUTHERN NEIGHBOUR EXISTING PARAPET WALL HEIGHT SHOWN SHADED

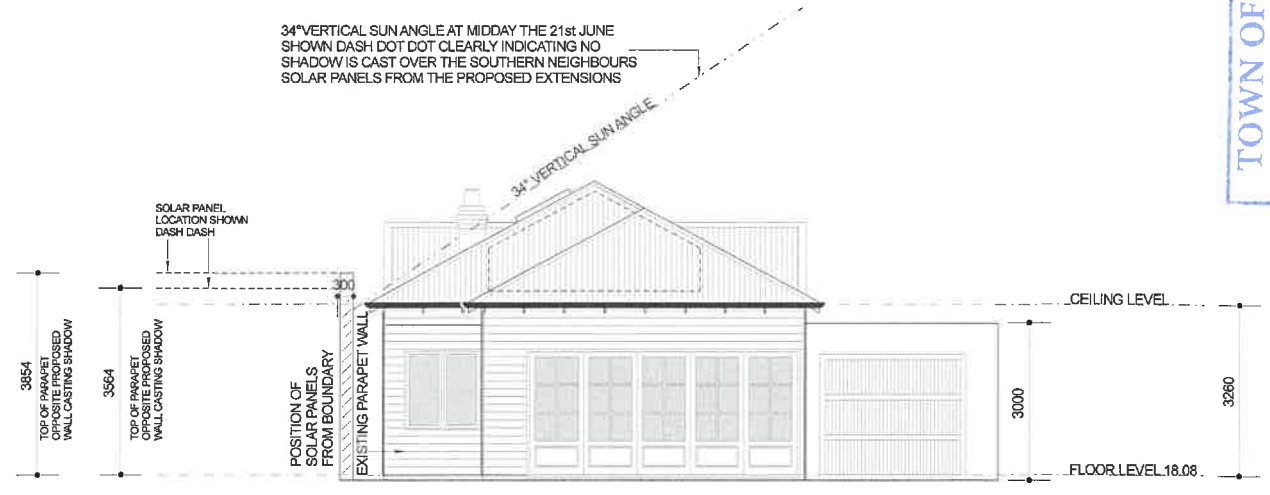

PROPOSED EAST ELEVATION
scale 1:100

TOWN OF EAST FREMANTLE
 PLANNING APPLICATION
 DATE 25 FEB 2020 P 0-16-20
 RECEIVED