


DO NOT PRINT - FOR VIEWING PURPOSES ONLY

ALL CONTRACTORS WORKING ON THIS PROJECT TO CHECK ALL DIMENSIONS AND NOTES PRIOR TO INITIATING ANY WORKS. ALL DISCREPANCIES TO BE NOTIFIED TO THE PROJECT MANAGER STRAIGHT AWAY.

RICHMOND CIRCUS

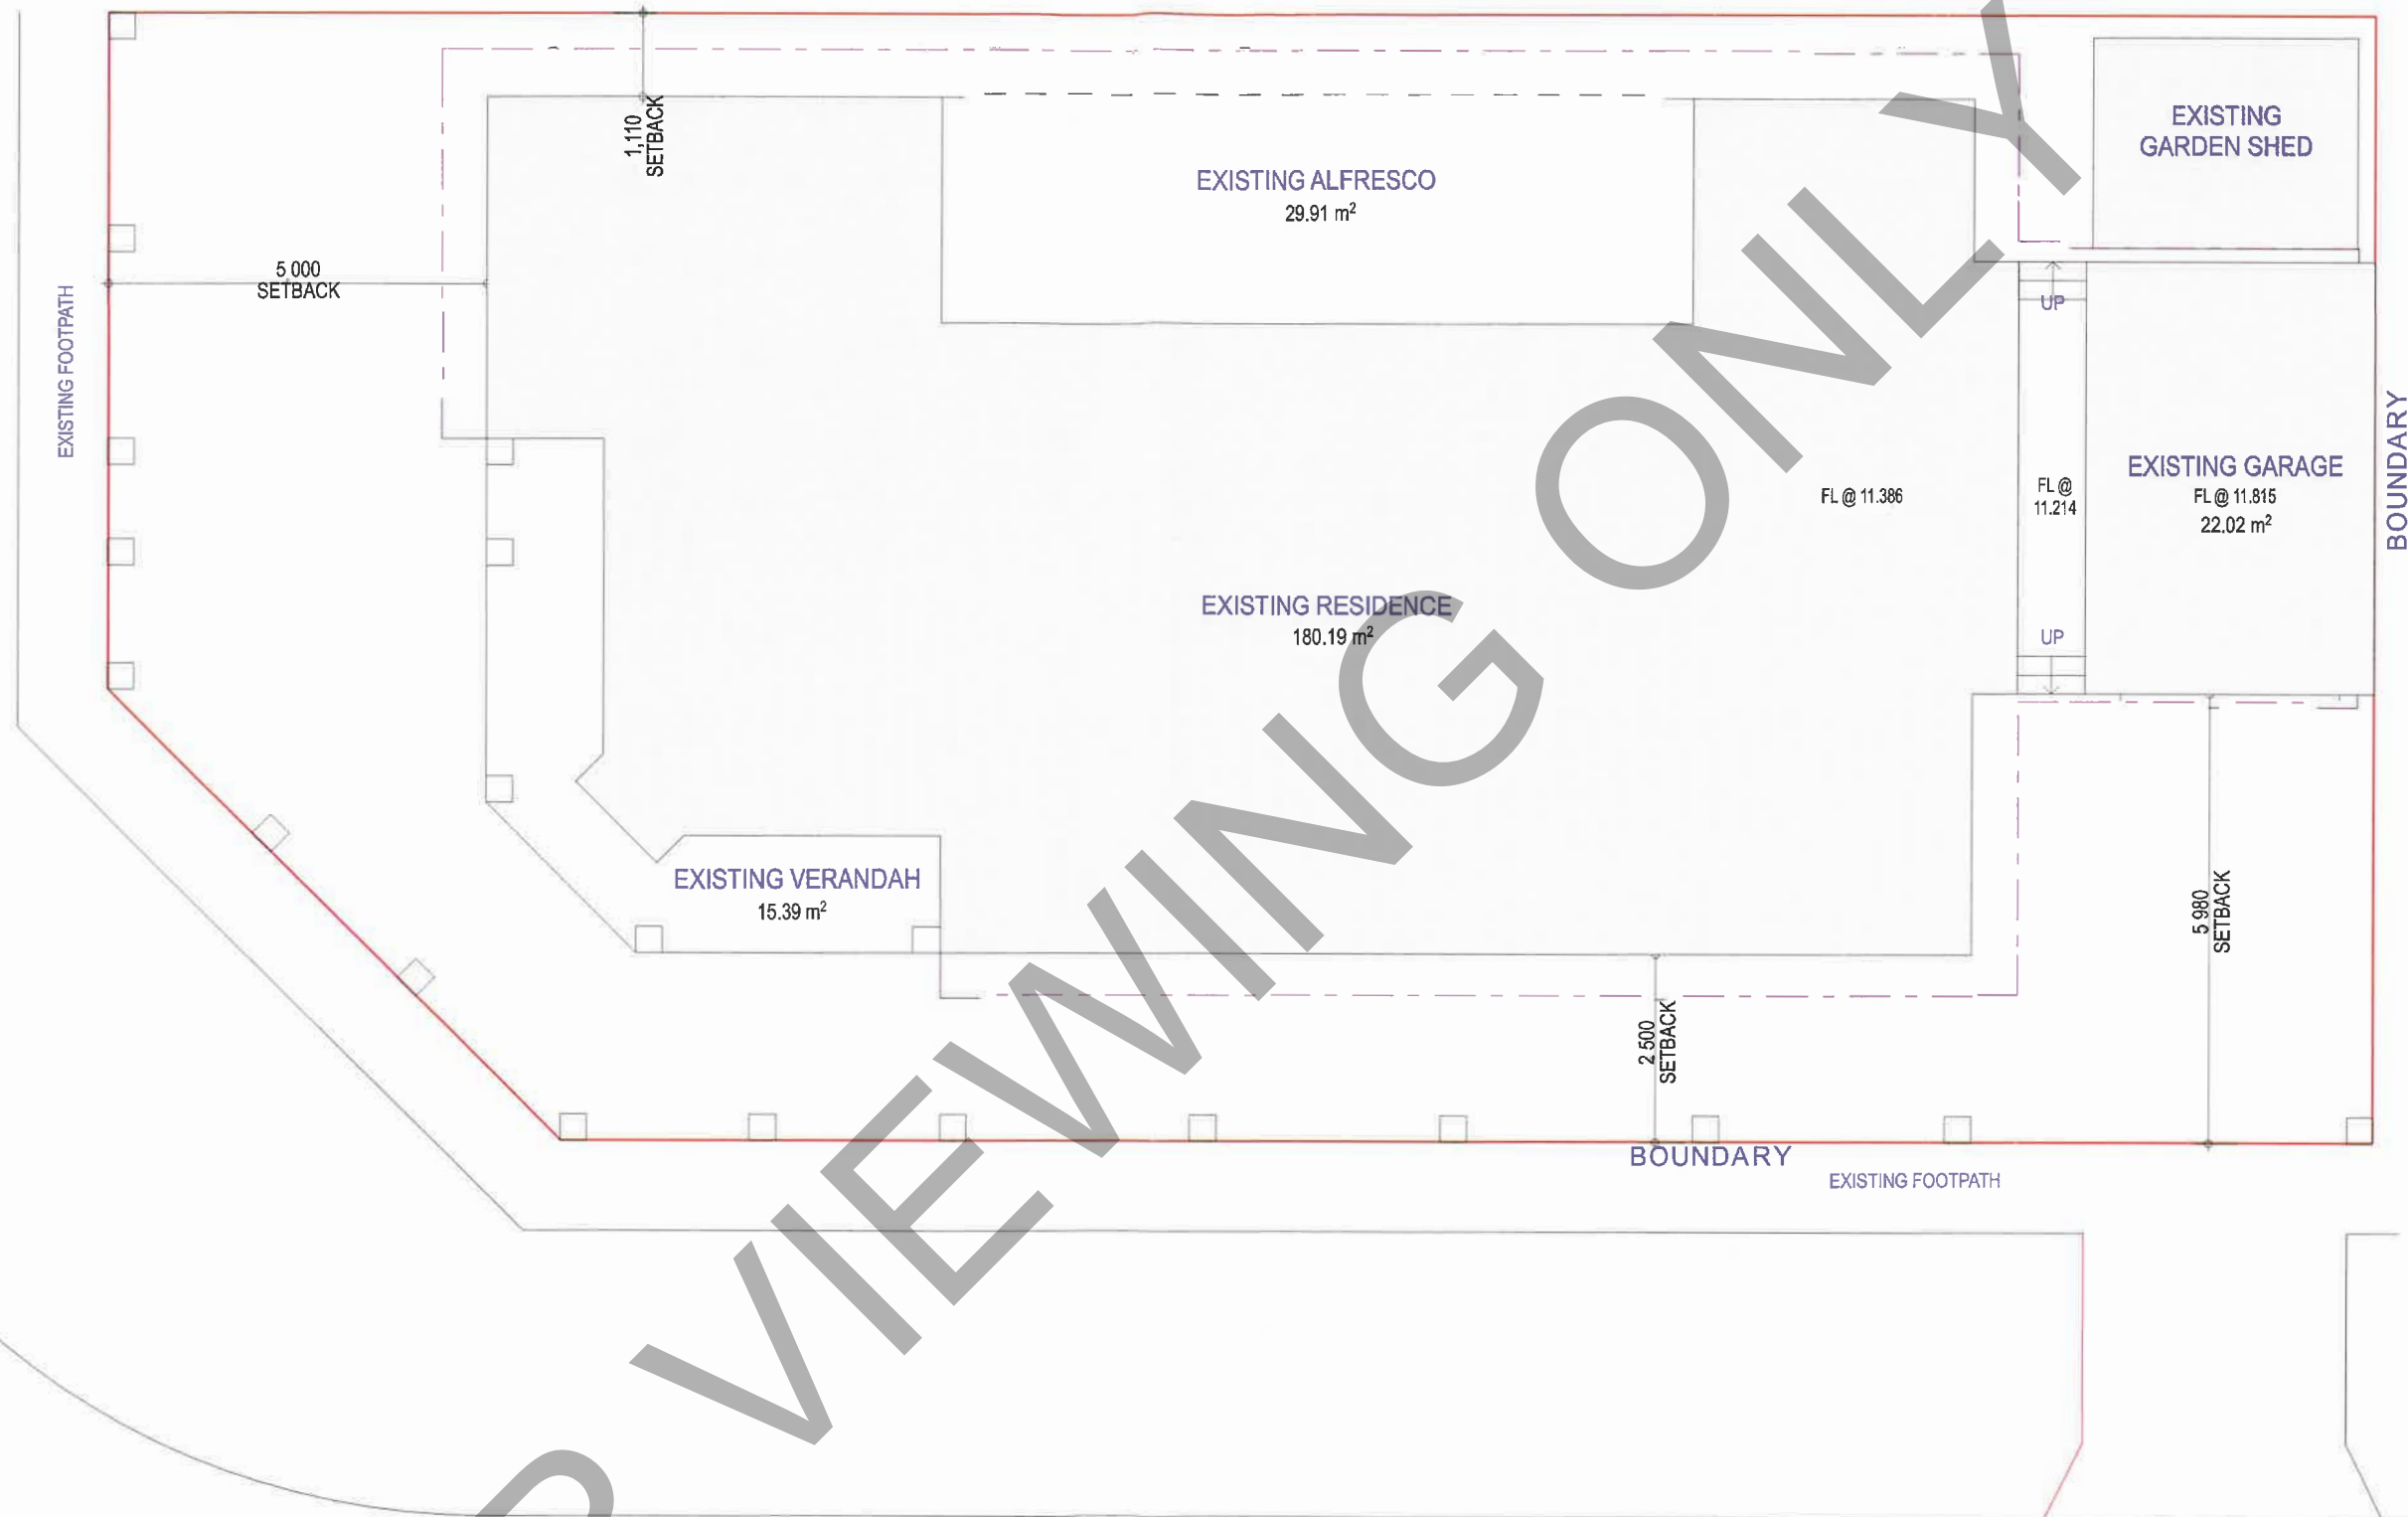

Existing Site Plan
1:100

TONDARUP WAY



NOTES:

- THIS DRAWING MUST BE READ IN CONJUNCTION WITH ALL RELEVANT SPECIFICATIONS, REPORTS, CONTRACTS AND DRAWINGS.
- ALL EXISTING STRUCTURES ARE DRAWN APPROX. FOR EXACT DIMENSIONING, SIZE & LOCATION CHECK ON SITE.
- ALL DIMENSIONING & LOCATIONS ARE REFERENCED BACK TO EXISTING STRUCTURES. ANY DISCREPANCY CONFIRM WITH OWNER OR BUILDER.

COUNCIL TAKES NO RESPONSIBILITY FOR ACCURACY AND SCALE OF PLANS

GENERAL NOTES:

- DO NOT SCALE FROM DRAWINGS.
- THESE PLANS ARE THE SOLE PROPERTY OF DESIGNER AND MAY NOT BE REPRODUCED OR MODIFIED IN WHOLE OR IN PART WITHOUT WRITTEN PERMISSION.
- CONTRACTORS TO CHECK ALL DIMENSIONS AND CONDITIONS ON SITE PRIOR TO THE COMMENCEMENT OF ANY WORKS AND ANY DISCREPANCIES TO BE BROUGHT TO THE ATTENTION OF THE SUPERVISOR.

© COPYRIGHT STATEMENT:
THIS DESIGN AND / OR DRAWING IS CONFIDENTIAL AND SHALL REMAIN THE PROPERTY OF QUALITY DESIGN SOLUTIONS. IT MUST NOT BE REPRODUCED, COPIED OR ALTERED WITHOUT THE APPROVAL OF QUALITY DESIGN SOLUTIONS.

ISSUED FOR COUNCIL COMMENTS

Client: **Berry Residence**
 Project Title: **55 Richmond Circus East Fremantle**
 Existing Plan




Project Number: **1904** Drawing Number: **A1** DATE OF ISSUE: 21.02.19
 DRAWN: MB SHEET: A3 SCALE: 1:100

| REVISION | DATE | DESCRIPTION |
|----------|----------|----------------------------|
| A | 21.02.19 | Issued for Council Comment |
| B | 06.04.19 | Council Amendments |
| C | XX.XX.XX | |
| D | XX.XX.XX | |

QDS QUALITY DESIGN SOLUTIONS
 PO Box 2655, Malaga WA 6944
 Email: mike@qds.com.au Mobile: 0403 165 270

DO NOT PRINT - FOR VIEWING PURPOSES ONLY

ALL CONTRACTORS WORKING ON THIS PROJECT TO CHECK ALL DIMENSIONS AND NOTES PRIOR TO INITIATING ANY WORKS. ALL DISCREPANCIES TO BE NOTIFIED TO THE PROJECT MANAGER STRAIGHT AWAY.

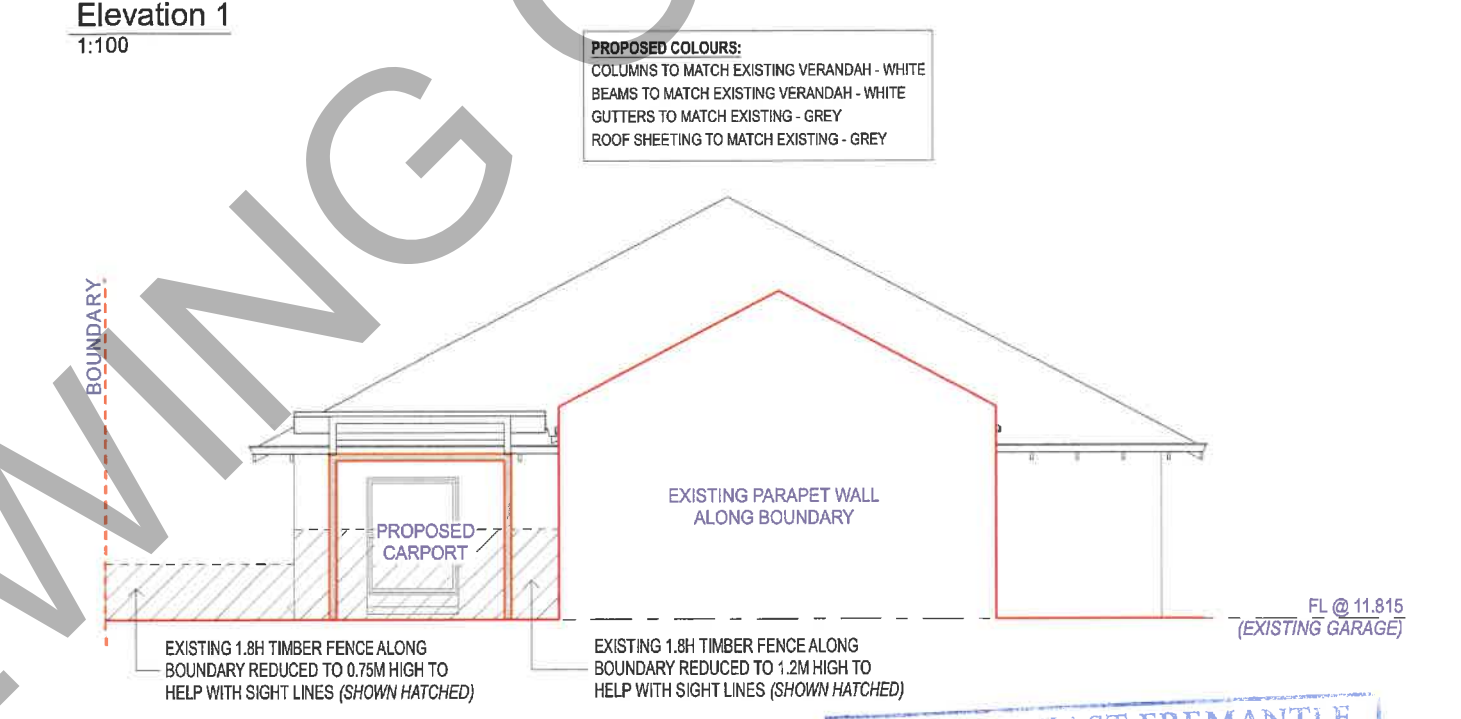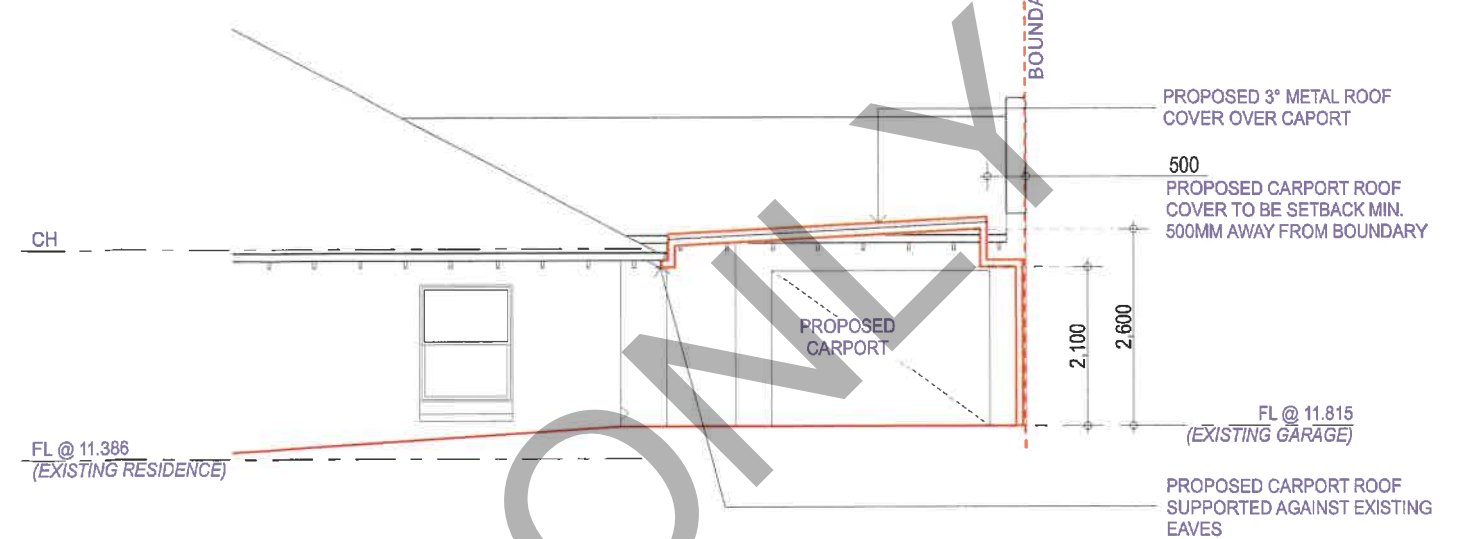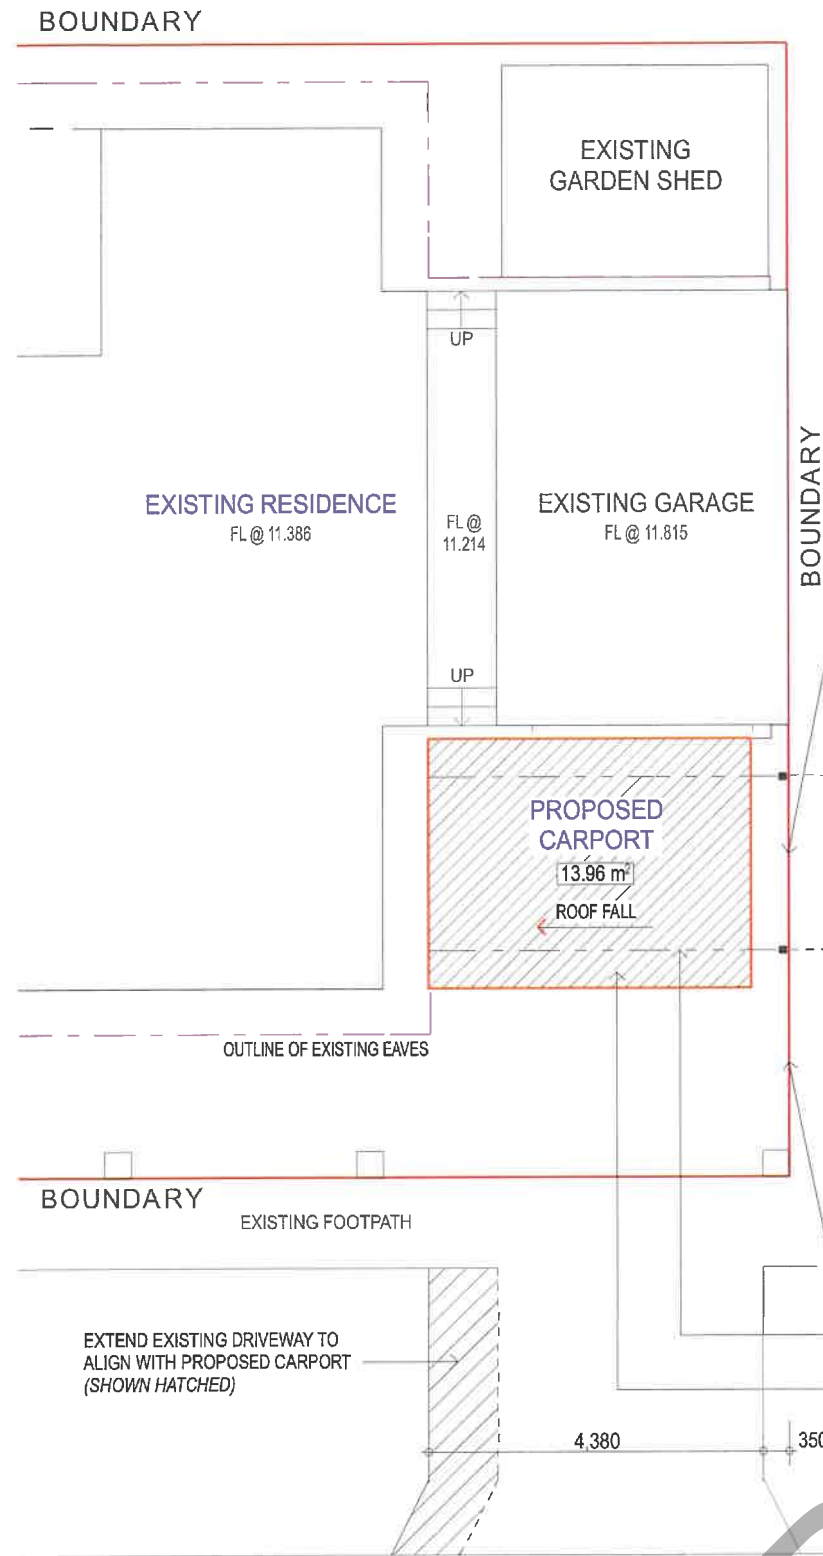

PROPOSED COLOURS:
COLUMNS TO MATCH EXISTING VERANDAH - WHITE
BEAMS TO MATCH EXISTING VERANDAH - WHITE
GUTTERS TO MATCH EXISTING - GREY
ROOF SHEETING TO MATCH EXISTING - GREY



TOWN OF EAST FREMANTLE
PLANNING APPLICATION
DATE: - 5 AUG 2019
No: F 0 6 6 - 1 9
RECEIVED



AREA CALCULATIONS:

| | |
|--|----------------------------|
| LOT AREA | 432m ² |
| ZONING | R20 |
| SITE COVER ALLOWED | 50% |
| EXISTING HOUSE (Incl. Garage + Alfresco) | 232.12m ² |
| TOTAL SITE COVER | 232.12m ² = 53% |
| PROPOSED CARPORT | 13.96m ² |

NOTES:
- THIS DRAWING MUST BE READ IN CONJUNCTION WITH ALL RELEVANT SPECIFICATIONS, REPORTS, CONTRACTS AND DRAWINGS.
- ALL EXISTING STRUCTURES ARE DRAWN APPROX. FOR EXACT DIMENSIONING, SIZE & LOCATION CHECK ON SITE.
- ALL DIMENSIONING & LOCATIONS ARE REFERENCED BACK TO EXISTING STRUCTURES. ANY DISCREPANCY CONFIRM WITH OWNER OR BUILDER.

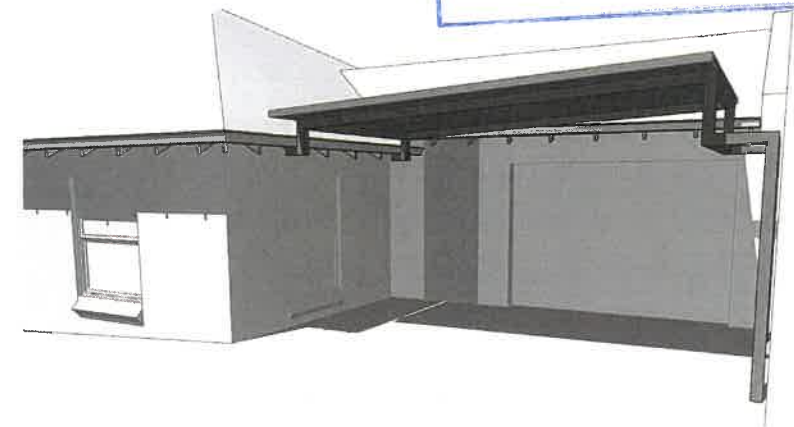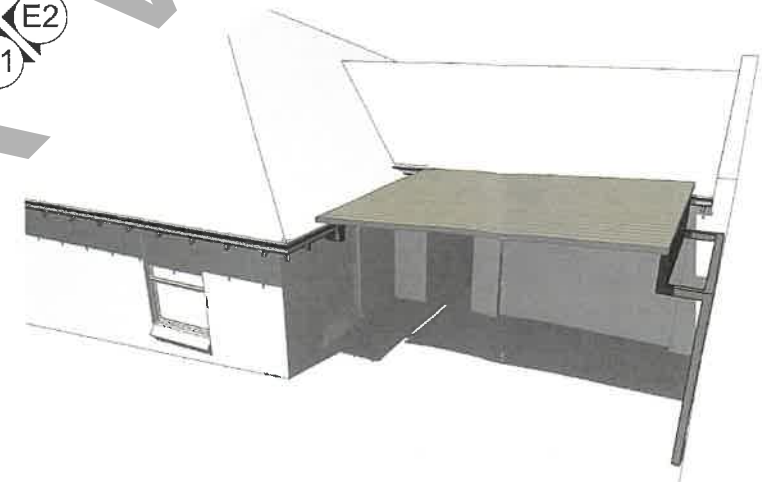

COUNCIL TAKES NO RESPONSIBILITY FOR ACCURACY AND SCALE OF PLANS

GENERAL NOTES:
- DO NOT SCALE FROM DRAWINGS.
- THESE PLANS ARE THE SOLE PROPERTY OF DESIGNER AND MAY NOT BE REPRODUCED OR MODIFIED IN WHOLE OR IN PART WITHOUT WRITTEN PERMISSION.
- CONTRACTORS TO CHECK ALL DIMENSIONS AND CONDITIONS ON SITE PRIOR TO THE COMMENCEMENT OF ANY WORKS AND ANY DISCREPANCIES TO BE BROUGHT TO THE ATTENTION OF THE SUPERVISOR.

© COPYRIGHT STATEMENT
THIS DESIGN AND / OR DRAWING IS CONFIDENTIAL AND SHALL REMAIN THE PROPERTY OF QUALITY DESIGN SOLUTIONS. IT MUST NOT BE REPRODUCED, COPIED OR ALTERED WITHOUT THE APPROVAL OF QUALITY DESIGN SOLUTIONS.

ISSUED FOR COUNCIL COMMENTS

Client: **Berry Residence**
Project Title: **55 Richmond Circus East Fremantle**
Proposed Carport Plan + Elevations

Project Number: **1904** Drawing Number: **A2** DATE OF ISSUE: 21.02.19
DRAWN: MB SHEET: A3
SCALE: 1:100, 1:388.87, 1:357.35

| REVISION | DATE | DESCRIPTION |
|----------|----------|----------------------------|
| A | 21.02.19 | Issued for Council Comment |
| B | 09.04.19 | Council Amendments |
| C | xx.xx.xx | - |
| D | xx.xx.xx | - |

QDS QUALITY DESIGN SOLUTIONS
PO Box 2655, Malaga WA 6944
Email: mike@qds.com.au Mobile: 0403 165 270