



NOTE: A BOUNDARY RESURVEY IS RECOMMENDED TO ACCURATELY LOCATES BUILDINGS AND FENCES

THIS SURVEY DOES NOT GUARANTEE THE LOCATION OF BOUNDARY PILES OR FENCES IN RELATION TO THE BOUNDARIES. IT IS A SITE SURVEY ONLY AND IS NOT TO BE USED FOR ANY OTHER PURPOSE. FOR EASEMENTS, CHECK THE CERTIFICATE OF TITLE. TOTAL SURVEY SOLUTIONS PTY LTD ACCEPTS NO RESPONSIBILITY FOR ANY CHANGES TO THE PARCEL, OR PORTION THEREOF, SHOWN ON THIS SURVEY INCLUDING, BUT NOT LIMITED TO, ANY ADJOINING PROPERTY LEVELS OR FEATURES THAT MAY HAVE OCCURRED SINCE THE DATE OF THIS SURVEY. PLAN HAS IMPLIED COPYRIGHT.

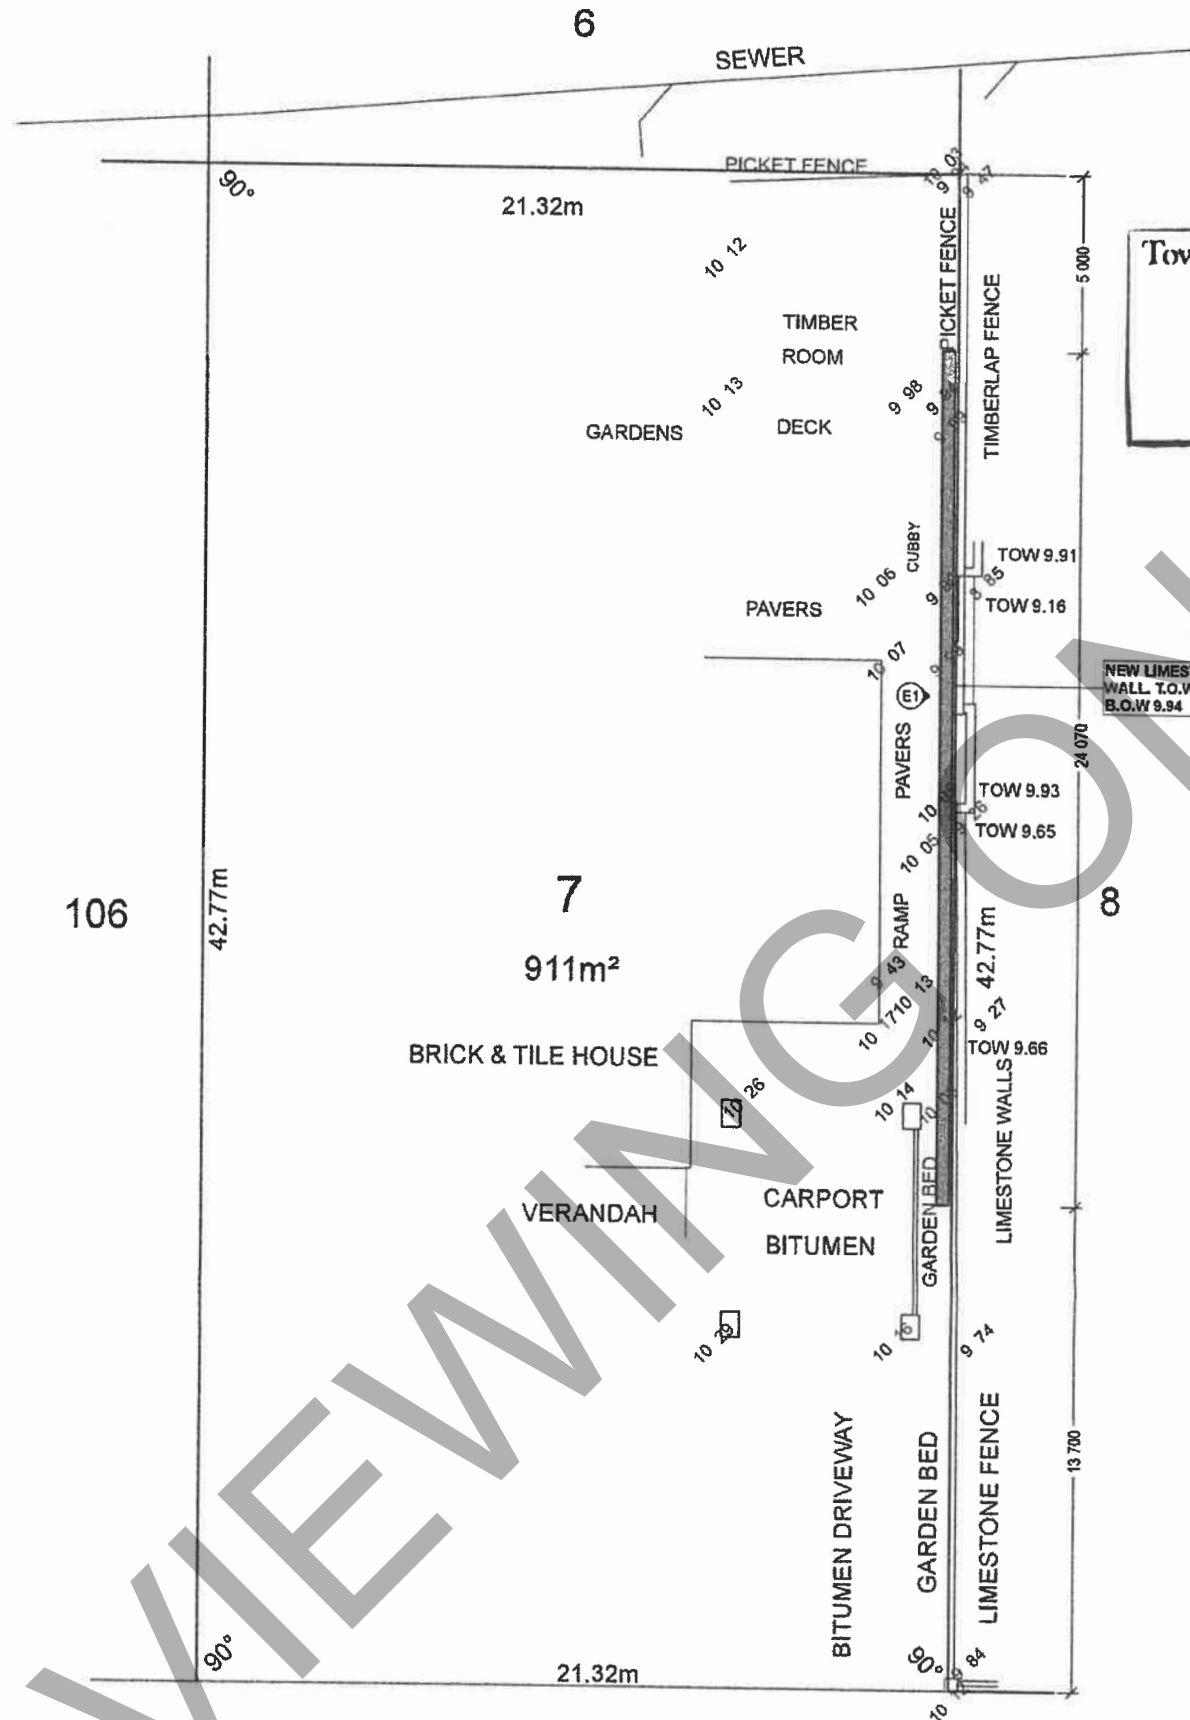

Town of East Fremantle
11 NOV 2019
RECEIVED

CONTOUR AND FEATURE SURVEY

 

14 WINDSOR ROAD EAST FREMANTLE

CLIENT: CHESTER REEVE LIMESCAPES

SCALE: 1:200 @A3

TOTAL SURVEY SOLUTIONS PTY LTD
KINGSLEY WA 6026
P 0411 588 277
E: leotss@tpg.com.au

LOT 7 DIAGRAM 7688 C/T 1753/811

LOCAL AUTHORITY: EAST FREMANTLE

REF: 19/218


DATE: 9/10/19

LIMESTONE FENCING
14 Windsor Road
EAST FREMANTLE

Approval Drawings
SITE PLAN

 building design and drafting t: 0415 255 995 e: cherie@designpitch.com.au Design Pitch Pty Ltd ABN 64 133 266 509	JOB NO. 1929	SCALE: 1:200	DATE: 16.10.19 DRN: CA CHK: CA
	CLIENT: LIMESCAPES	BUILDER: LIMESCAPES	DWG 01 A3
			REV. A

© This plan shall remain the sole property of Design Pitch Pty Ltd and must not be given out, resold or otherwise disposed of or copied without the written permission of Design Pitch.

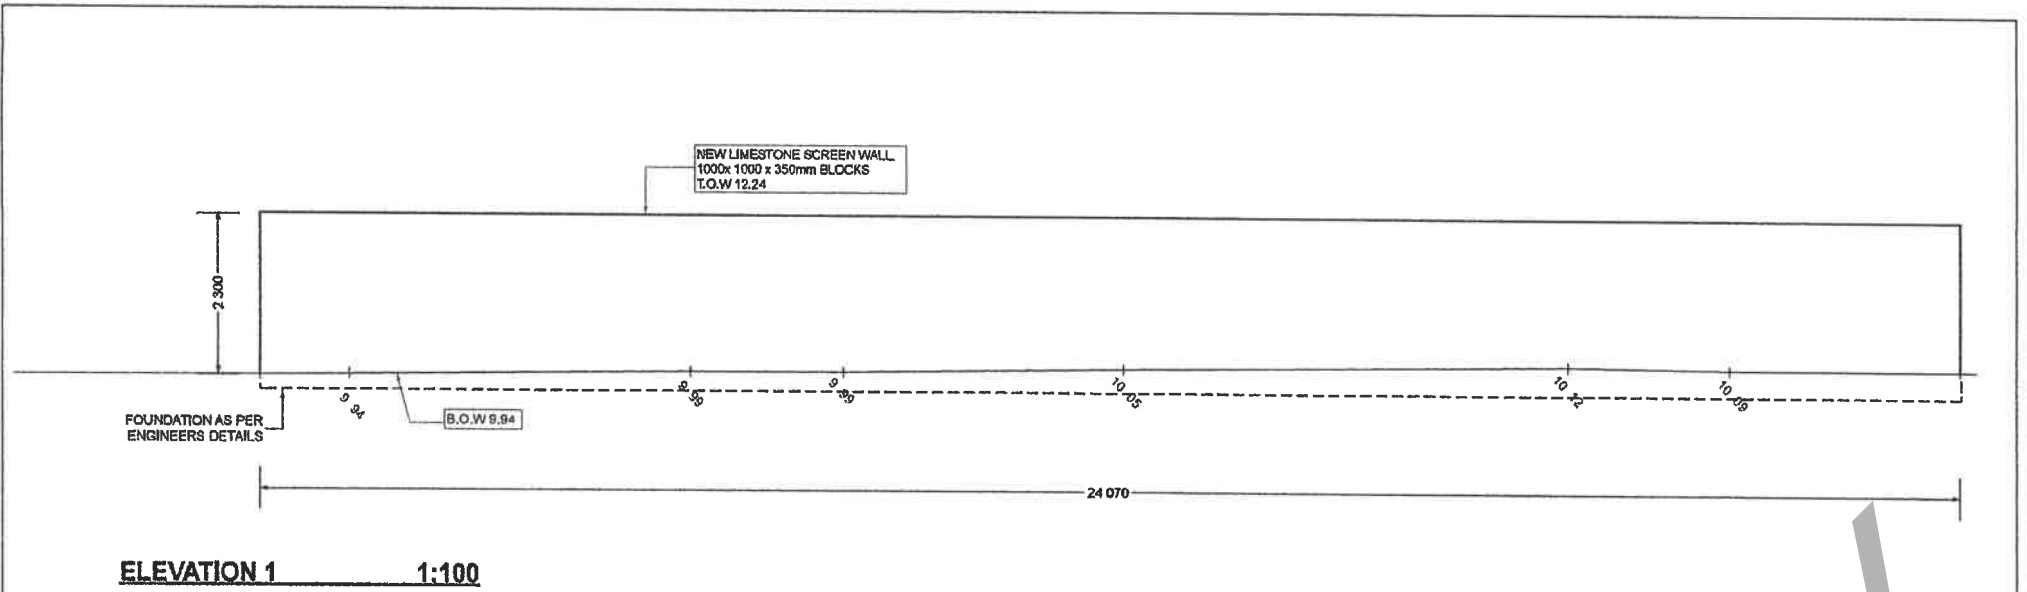

Town of East Fremantle
11 NOV 2019
RECEIVED

FOR VIEWING ONLY

LIMESTONE FENCING Approval Drawings
14 Windsor Road EAST FREMANTLE **ELEVATION**

designpitch building design and drafting t: 0415 255 995 e: cherie@designpitch.com.au Design Pitch Pty Ltd ABN 64 133 296 509	JOB NO. 1929	SCALE: 1:100	DATE: 16.10.19 DRN: CA CHK: CA
	CLIENT: LIMESCAPES BUILDER: LIMESCAPES	DIWG 02	A3 REV. A

A	16.10.19	CA	INITIAL SET
REV	DATE	DRN	AMENDMENT

© This plan shall remain the sole property of Design Pitch Pty Ltd and must not be given, lent, sold or otherwise disposed of or copied without the written permission of Design Pitch.