


SITE PLAN
1:200


john chisholm design BUILDING DESIGN & VISUALISATION t. 9339 2999 m. 0408 833 399 jc@jonchisholm.com www.jonchisholm.com	Project: Additions 68 George St. East Fremantle	Drawing: Site Plan NATIONAL ASSOCIATION BUILDING DESIGNERS BUILDING DESIGNERS ASSOCIATION OF WESTERN AUSTRALIA INC.	1	planning	16/7/2020	Date:	16/07/2020	Drwn:	JC
			REV.	AMENDMENT	DATE	REV.	AMENDMENT	DATE	Job No:

The builder must verify all dimensions on site before commencing any work or shop dwgs.

planning

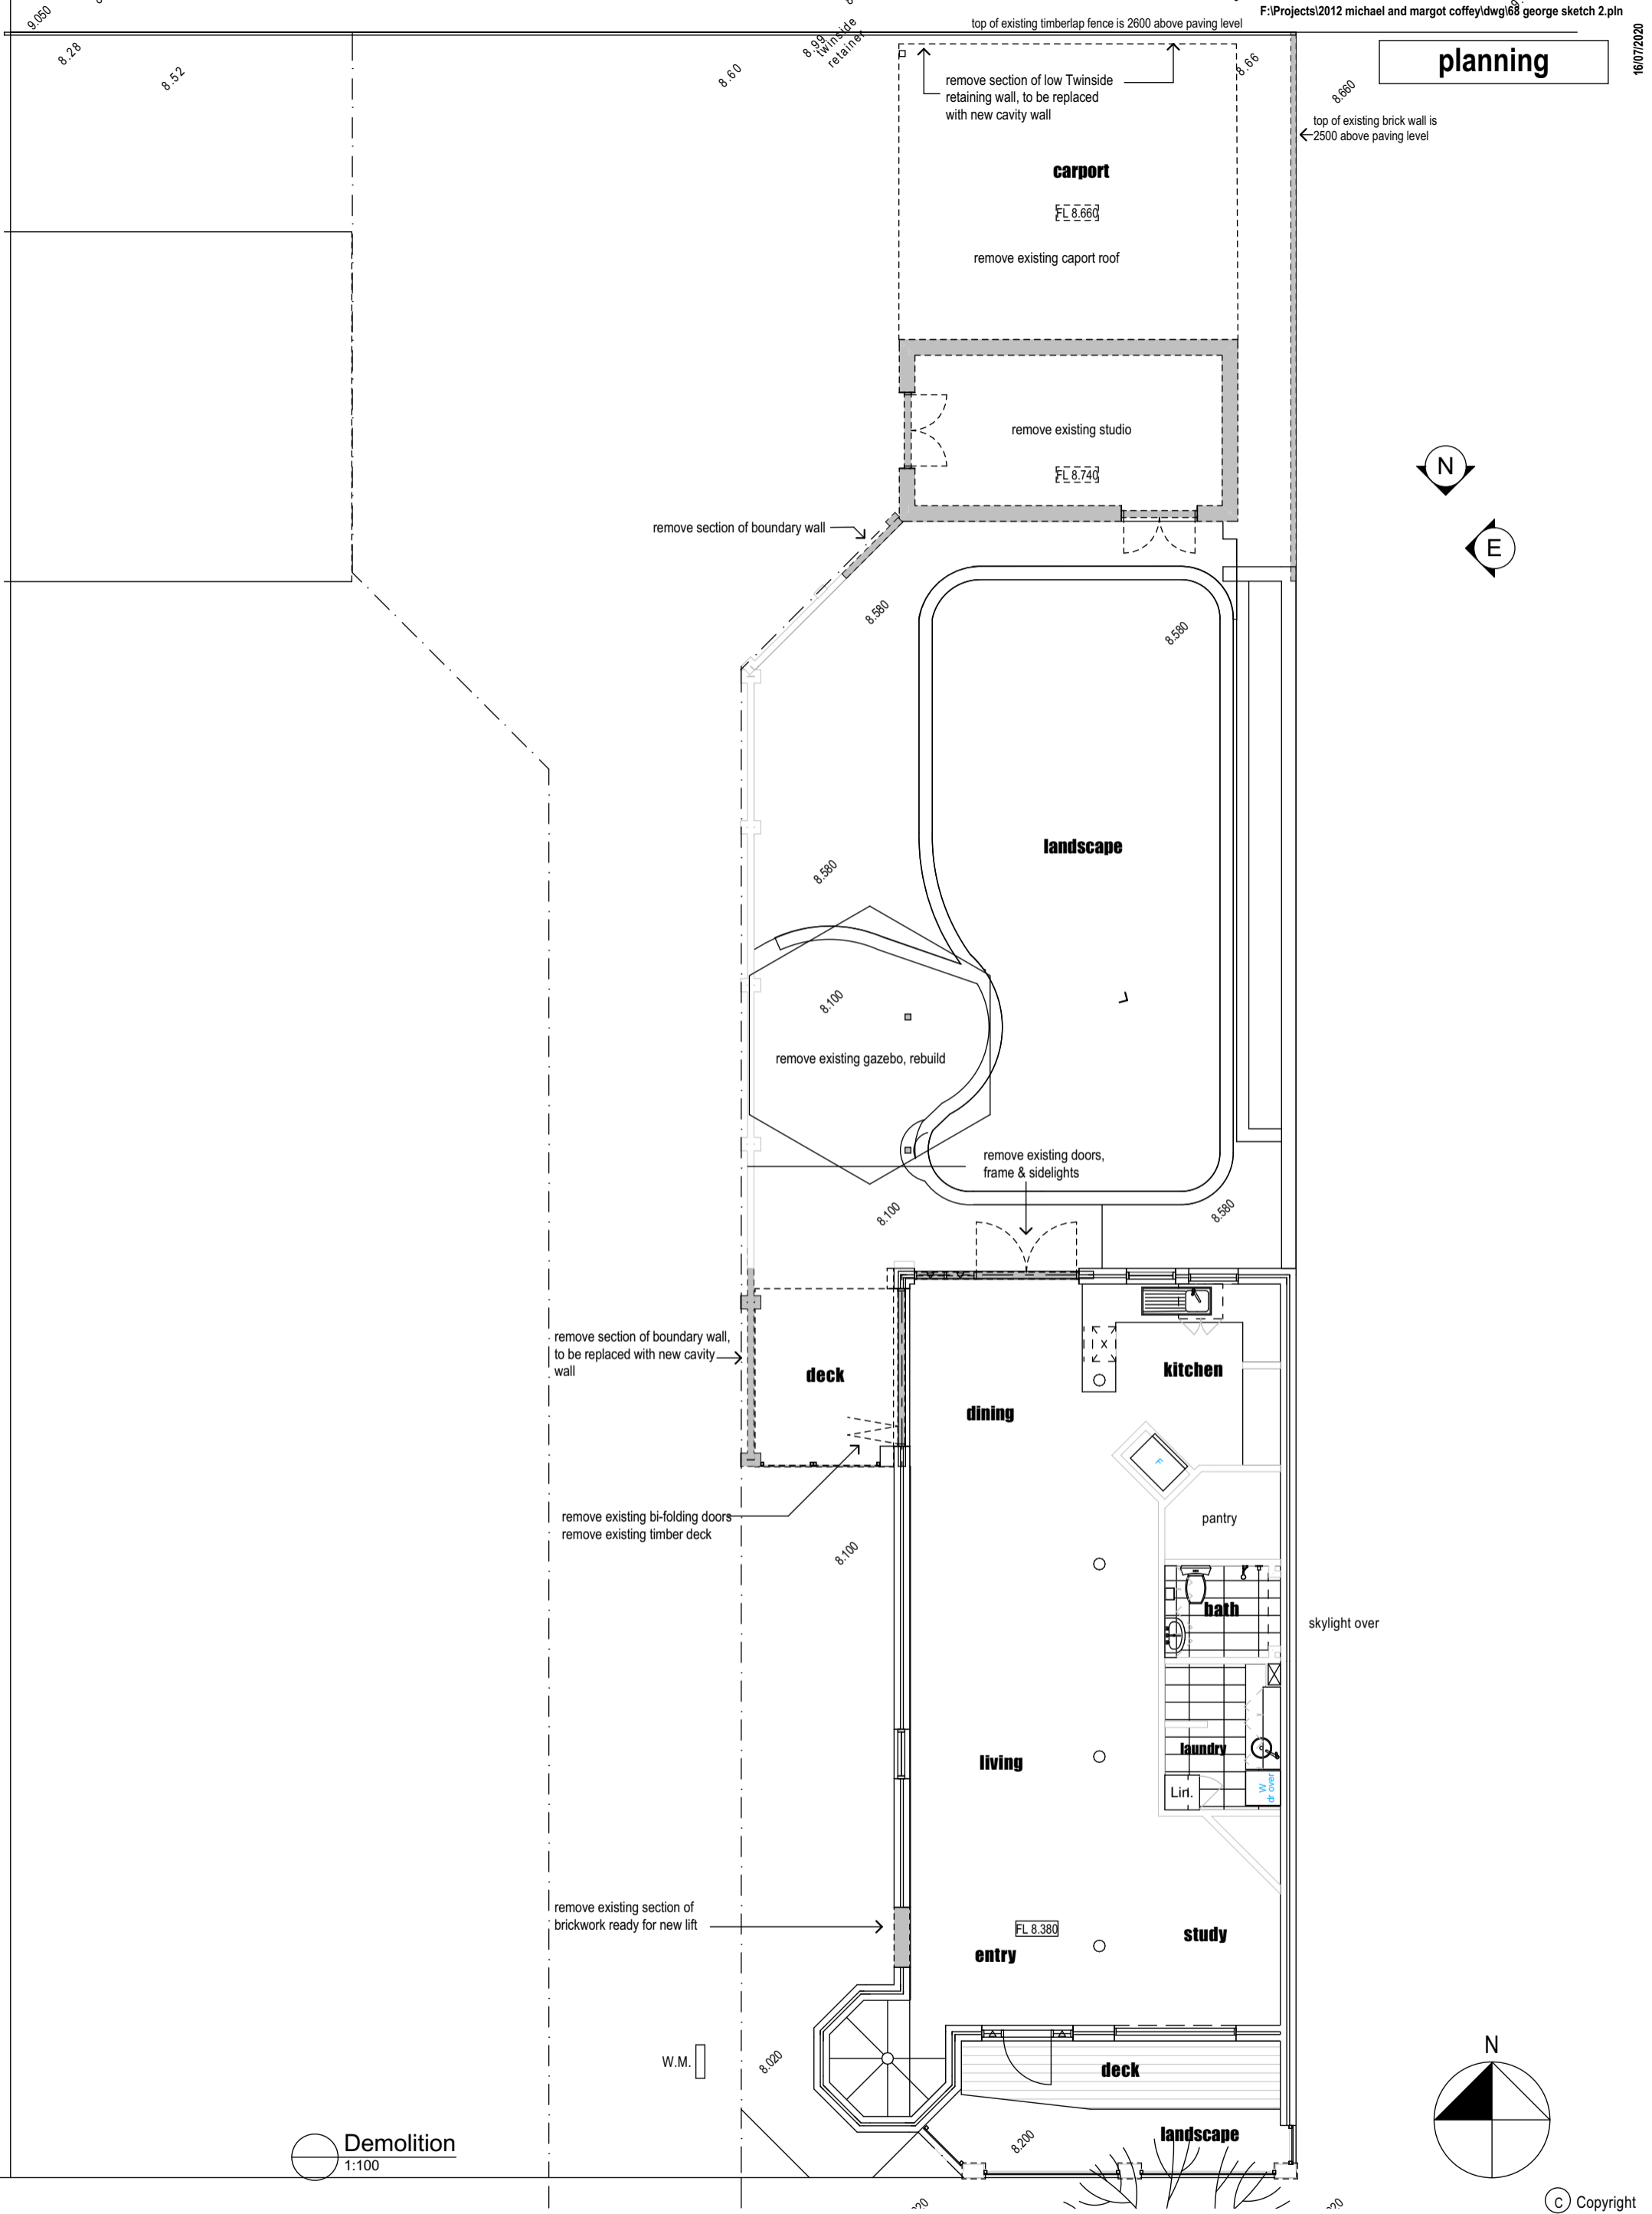

Demolition
1:100

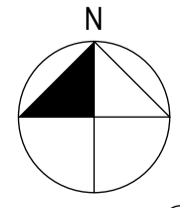

© Copyright

john chisholm design
BUILDING DESIGN & VISUALISATION
t. 9339 2999 m. 0408 833 399
jc@jonchisholm.com www.jonchisholm.com




Project:
Additions
68 George St.
East Fremantle

Drawing:
Demolition
BDAWA nabd NATIONAL ASSOCIATION BUILDING DESIGNERS
BUILDING DESIGNERS ASSOCIATION OF WESTERN AUSTRALIA INC.

1	planning	16/7/2020		
REV.	AMENDMENT	DATE	REV.	AMENDMENT DATE

Date:	16/07/2020	Drwn:	JC
Job No:	2009	Dwg No.:	A200
The builder must verify all dimensions on site before commencing any work or shop dwgs.			


planning

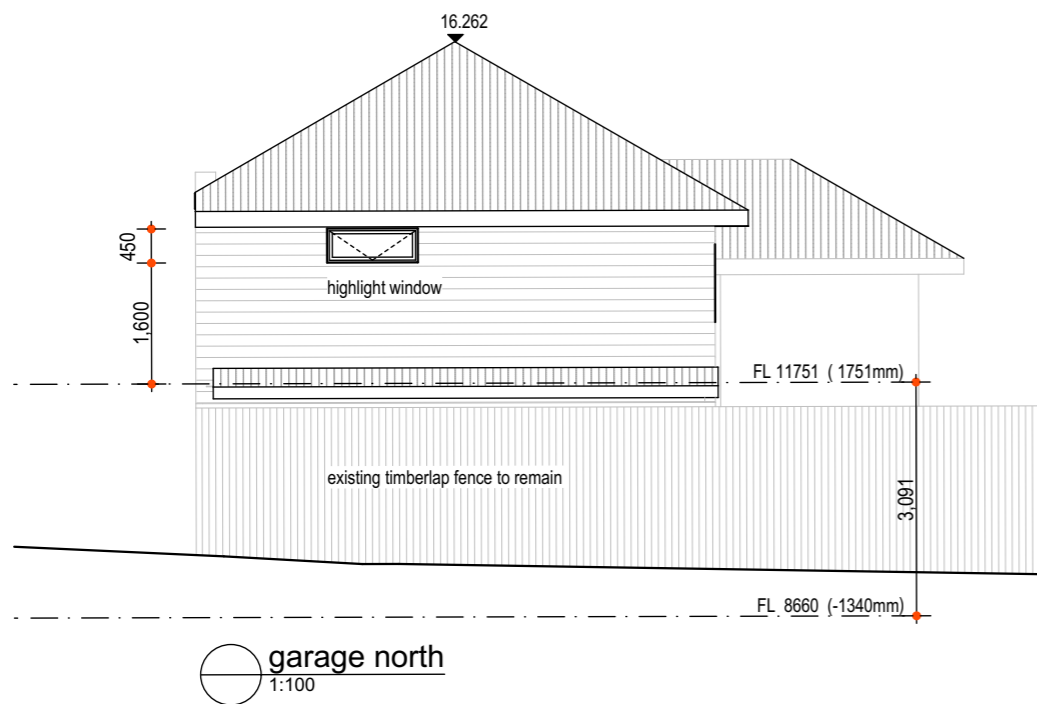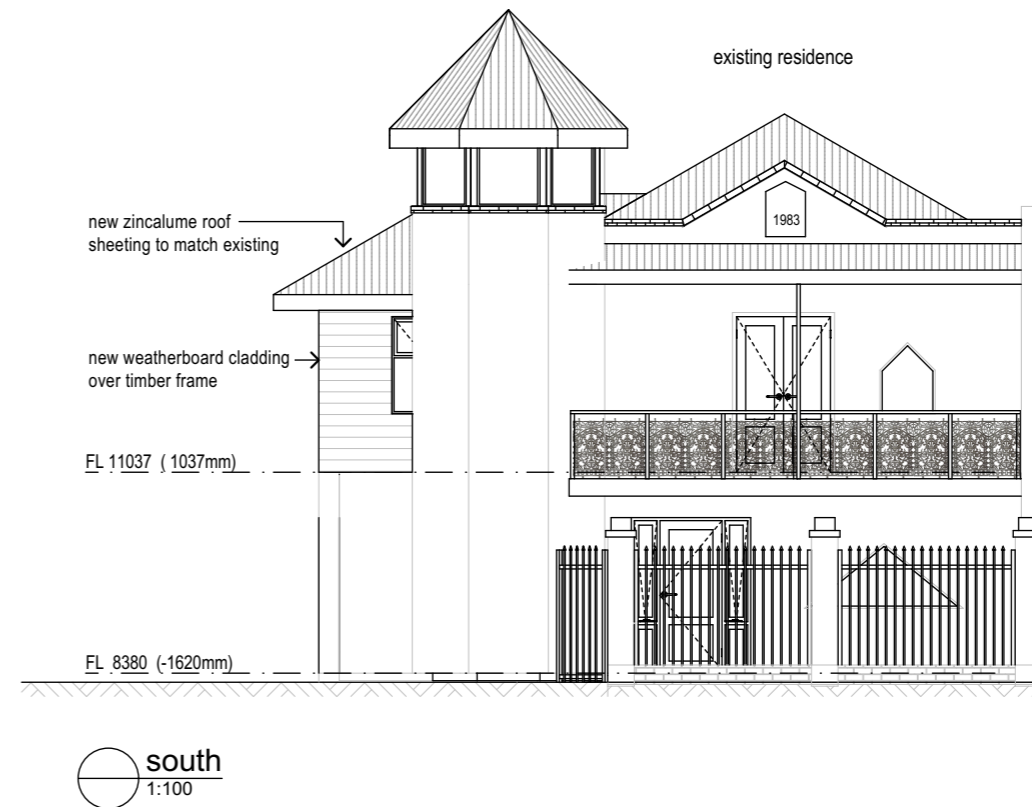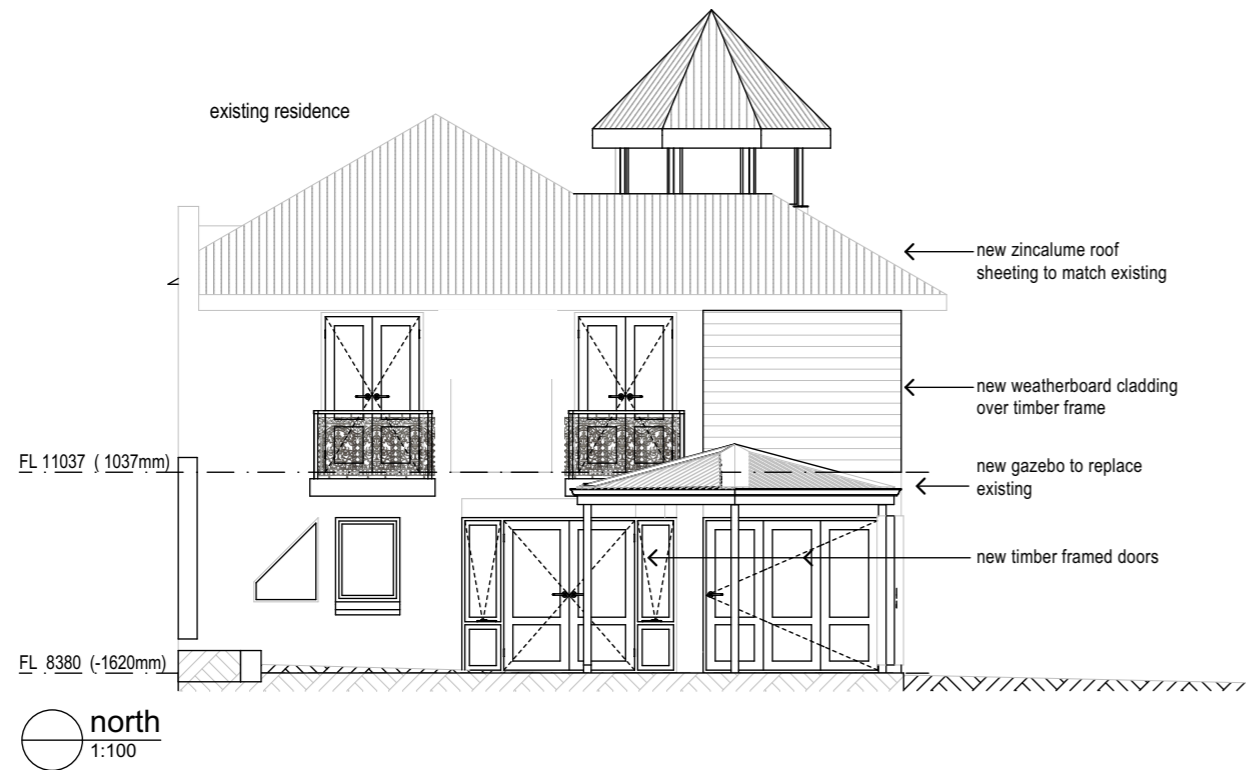


1	issued for planning	-/4/2020
REV.	AMENDMENT	DATE

Date:	16/07/2020	Drwn:	JC
Job No:	2009	Dwg No.:	A301
The builder must verify all dimensions on site before commencing any work or shop dwgs.			

planning

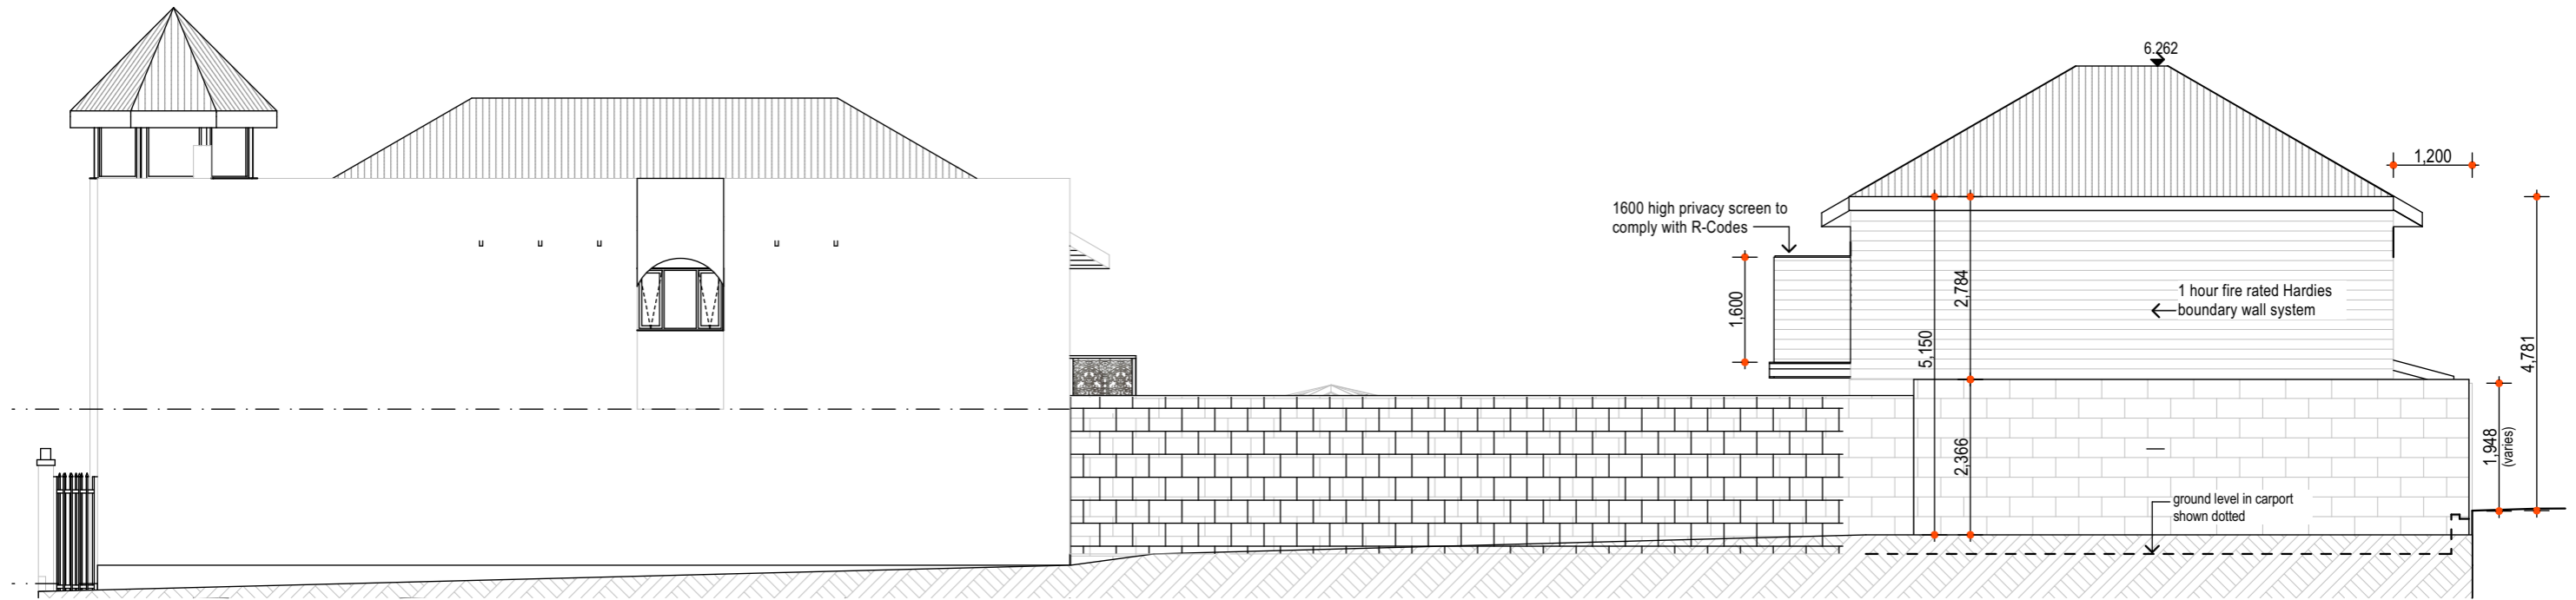


east
1:100

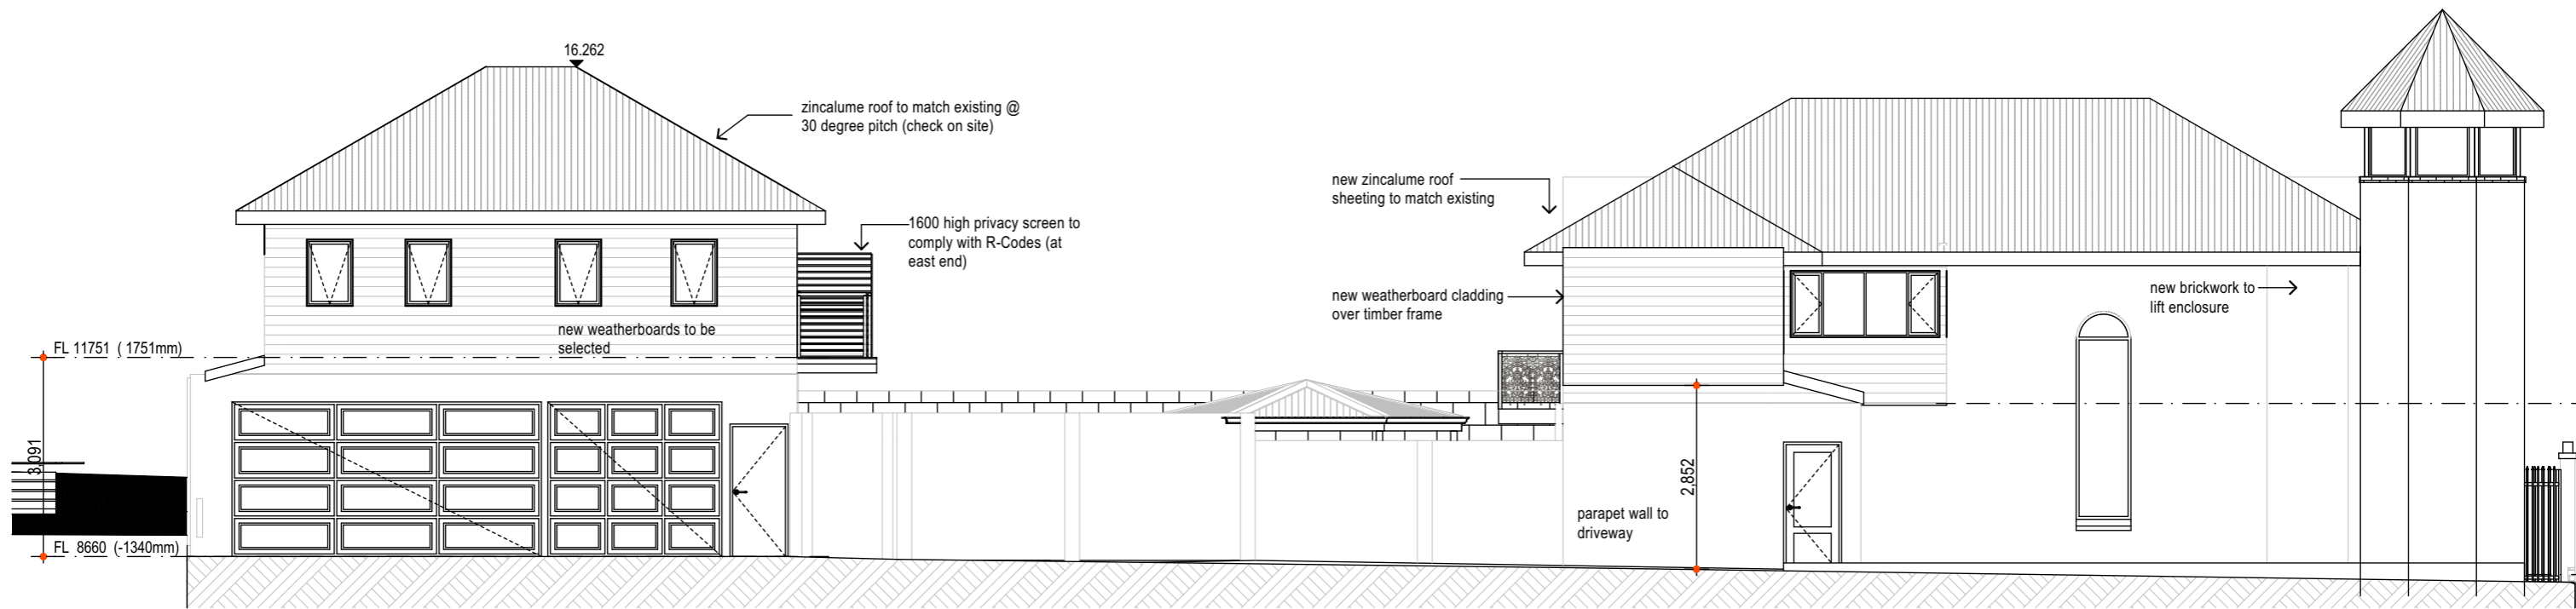

west
1:100

<p>john chisholm design BUILDING DESIGN & VISUALISATION t. 9339 2999 m. 0408 833 399 jc@jonchisholm.com www.jonchisholm.com</p>	<p>NATIONAL ASSOCIATION OF BUILDING DESIGNERS BDAWA nabd BUILDING DESIGNERS ASSOCIATION OF WESTERN AUSTRALIA INC.</p>	<p>Project: Additions 68 George St. East Fremantle</p>	<p>Drawing: Elevations</p>	<p>Date: 16/07/2020</p>	<p>Drwn: JC</p>
				<p>Job No: 2009</p>	<p>Dwg No.: A302</p>
<p>1 issued for planning -/4/2020</p>				<p>The builder must verify all dimensions on site before commencing any work or shop dwgs.</p>	
<p>REV. AMENDMENT DATE</p>					

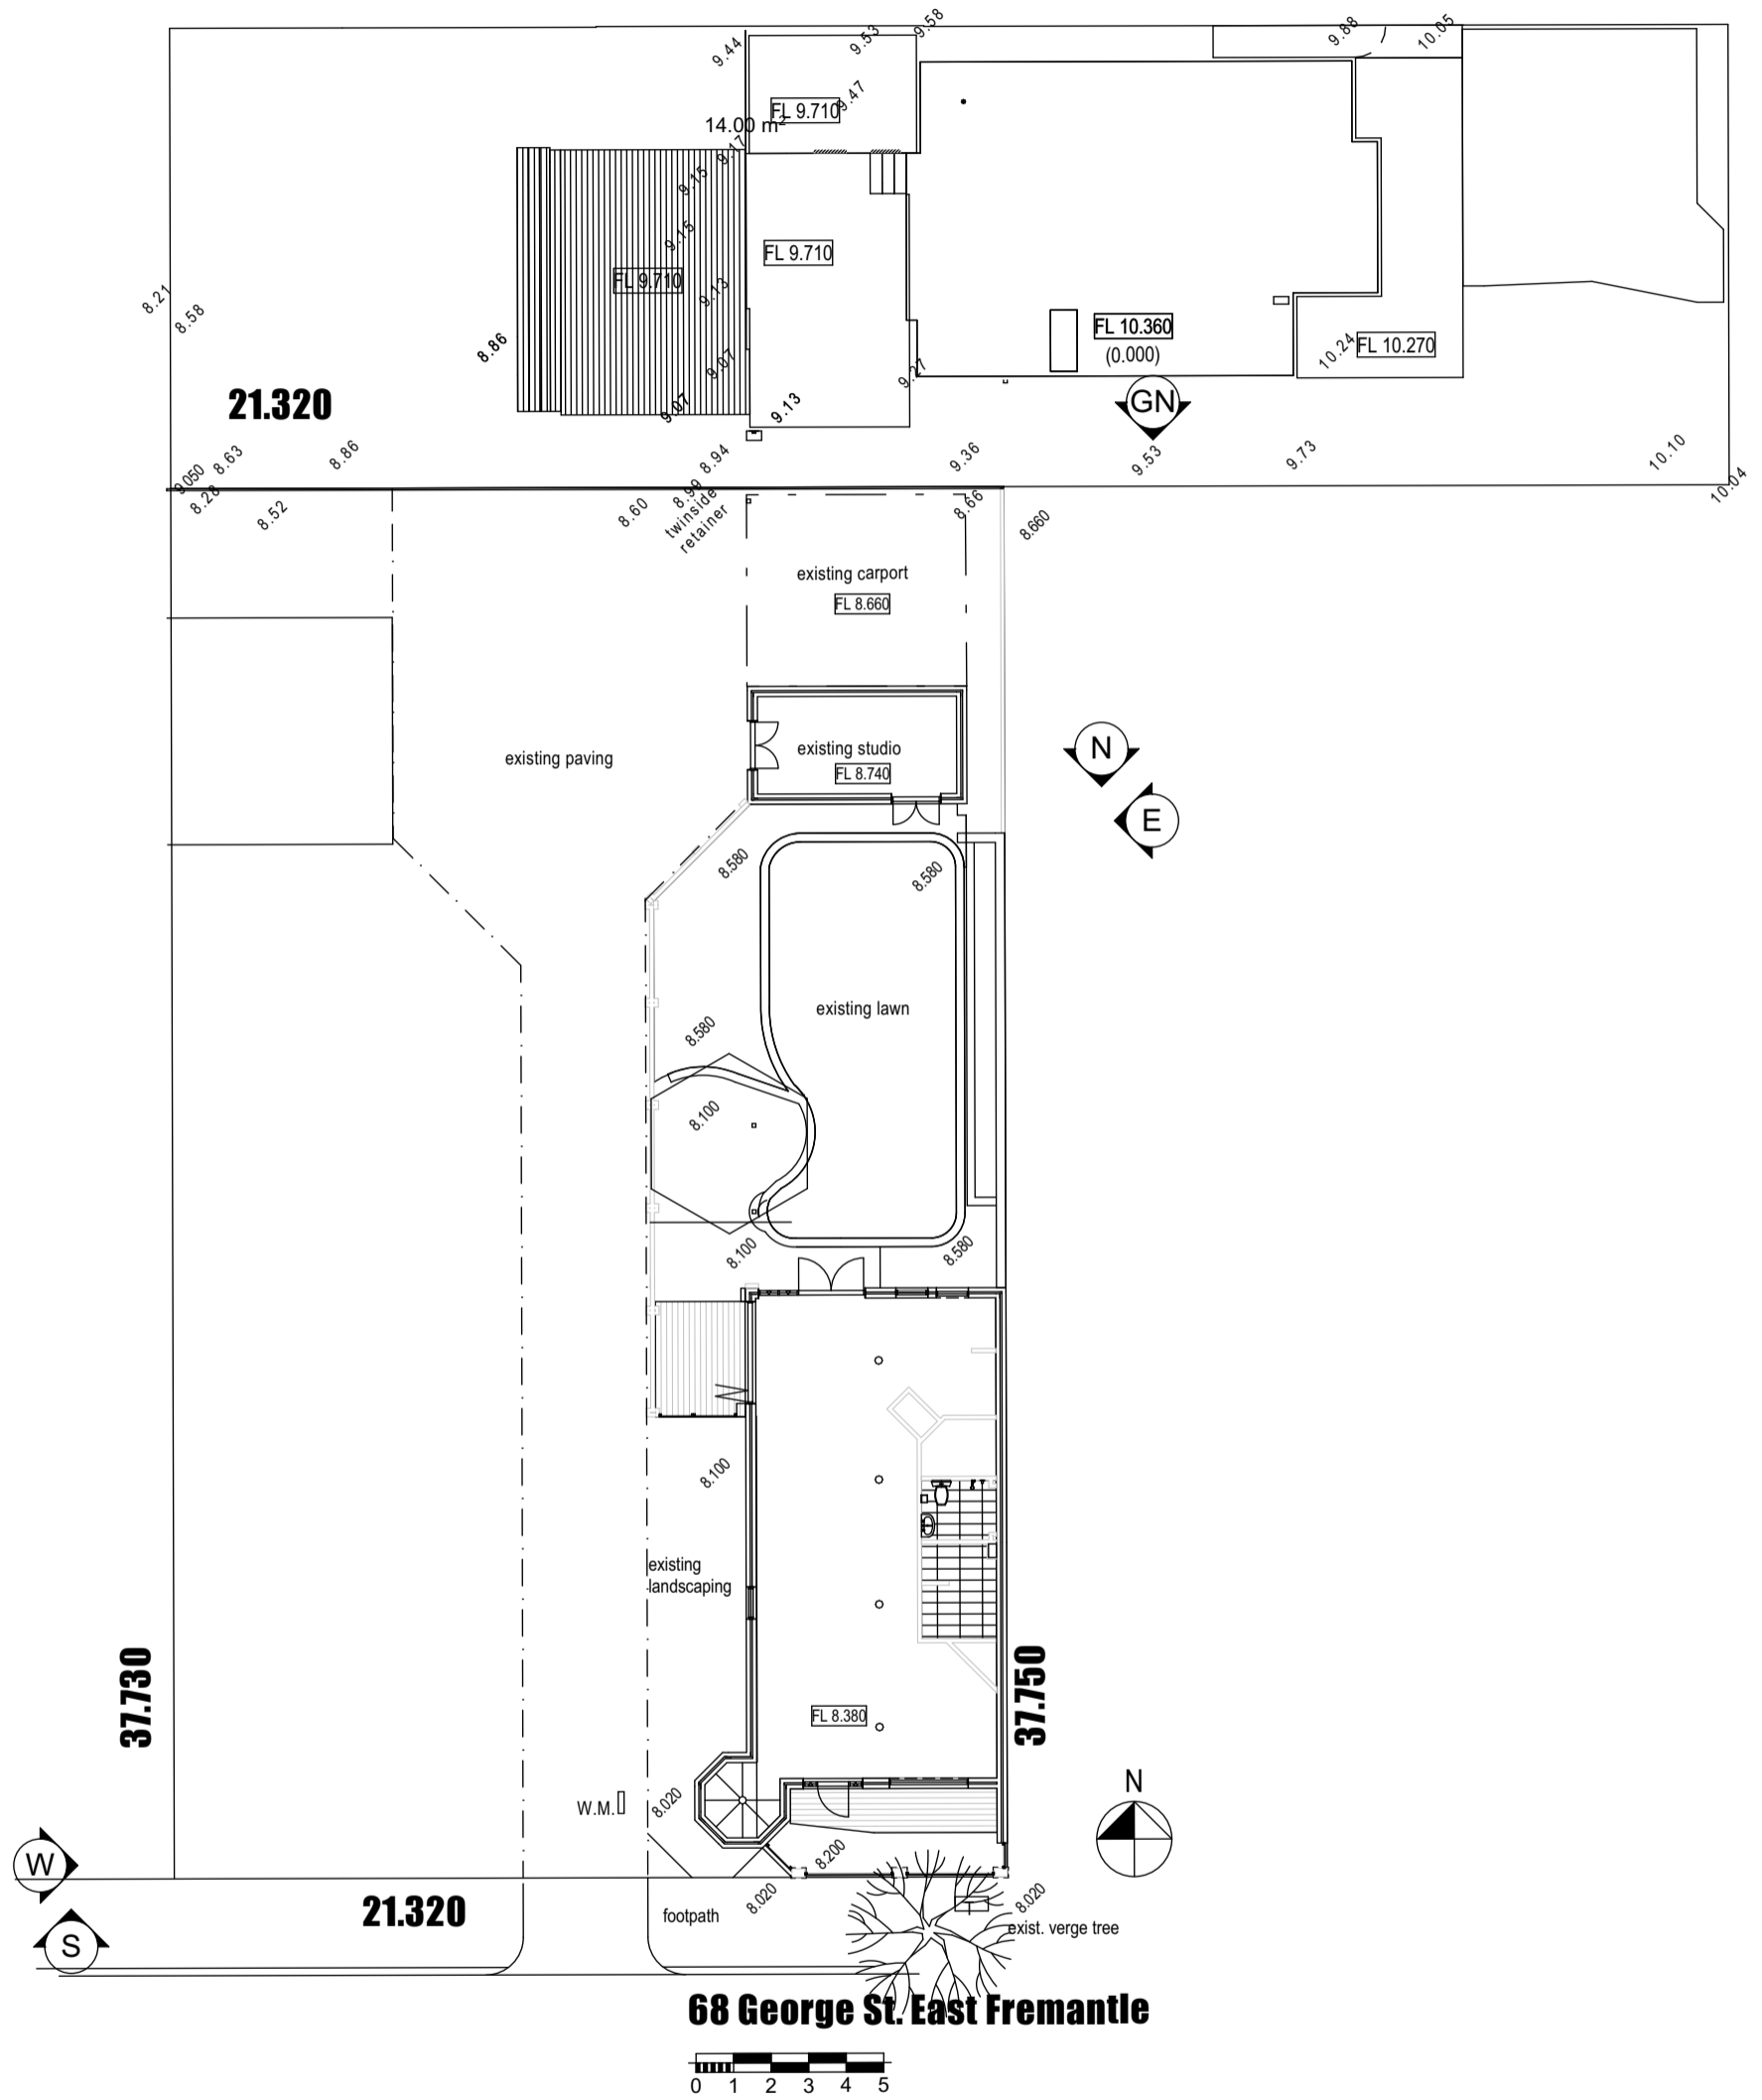

Existing Site Plan
1:200

planning

top of existing brick wall is 2500 above paving level

21.320

existing carport
carport
FL 8.660

existing studio
FL 8.740

existing paving

existing lawn
landscape

37.730

2.375
230
2.495
230
2.515
230
2.500
230
2.490

deck

dining

kitchen

pantry

bath

skylight over

laundry

Lir.

W. pr. down

living

entry

FL 8.380

study

37.750


existing landscaping

W.M.

landscape

21.320

Existing Floor Plan
1:100

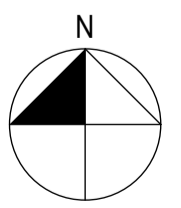

© Copyright

john chisholm design
BUILDING DESIGN & VISUALISATION
t. 9339 2999 m. 0408 833 399
jc@jonchisholm.com www.jonchisholm.com


Project:
Additions
68 George St.
East Fremantle

Drawing:
Existing Floor Plan
BDAWA nabd NATIONAL ASSOCIATION BUILDING DESIGNERS
BUILDING DESIGNERS ASSOCIATION OF WESTERN AUSTRALIA INC.


REV.	AMENDMENT	DATE	REV.	AMENDMENT	DATE
1	planning	16/7/2020			

Date:	16/07/2020	Drwn:	JC
Job No:	2009	Dwg No.:	EX201
The builder must verify all dimensions on site before commencing any work or shop dwgs.			

planning

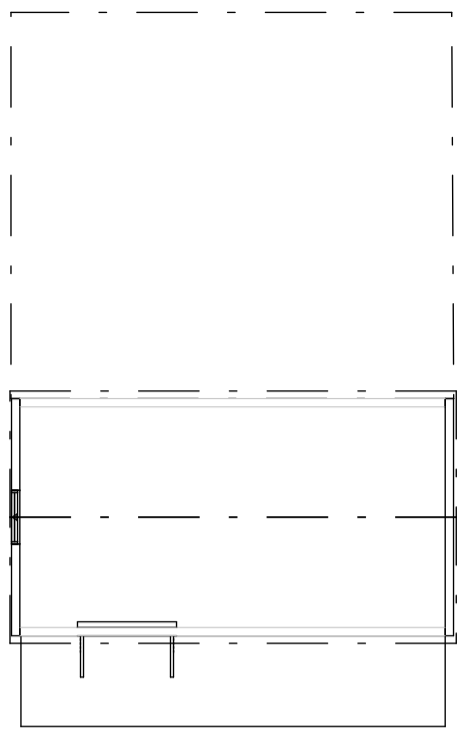



Site Boundary

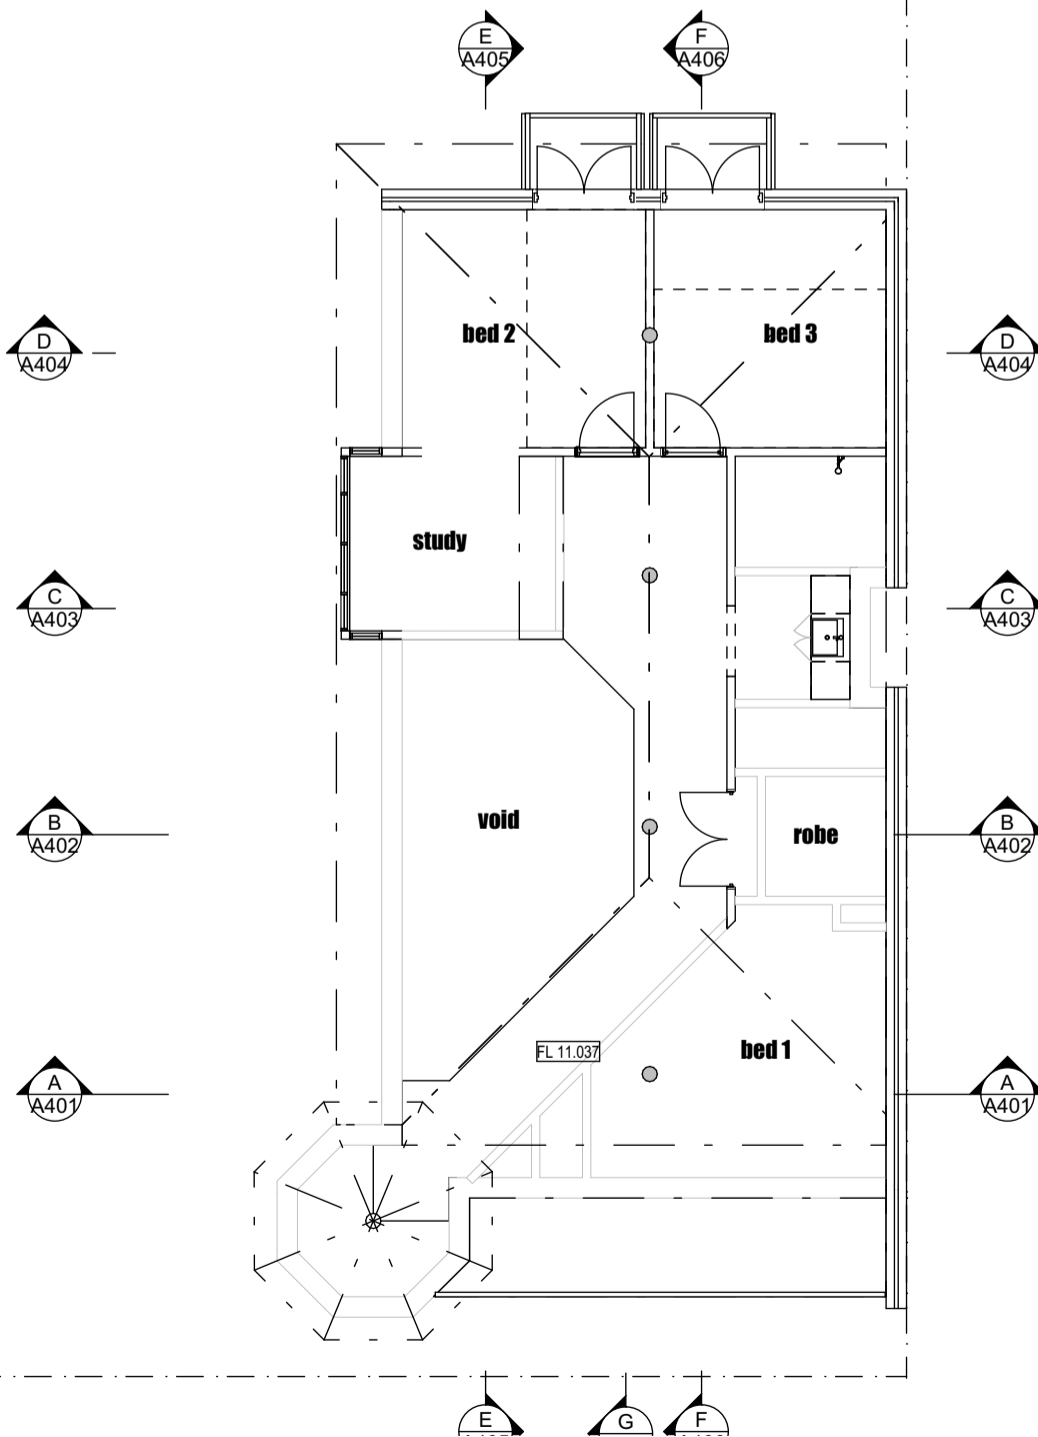

© Copyright


john chisholm design BUILDING DESIGN & VISUALISATION t. 9339 2999 m. 0408 833 399 jc@jonchisholm.com www.jonchisholm.com	Project: Additions 68 George St. East Fremantle	Drawing: Existing First Floor   NATIONAL ASSOCIATION BUILDING DESIGNERS BUILDING DESIGNERS ASSOCIATION OF WESTERN AUSTRALIA INC.	Date: 16/07/2020	Drwn: JC	
	Job No: 2009	Dwg No.: EX202	Rev -	The builder must verify all dimensions on site before commencing any work or shop dwgs.	
1 planning 16/7/2020		REV. AMENDMENT DATE	REV. AMENDMENT DATE		

planning

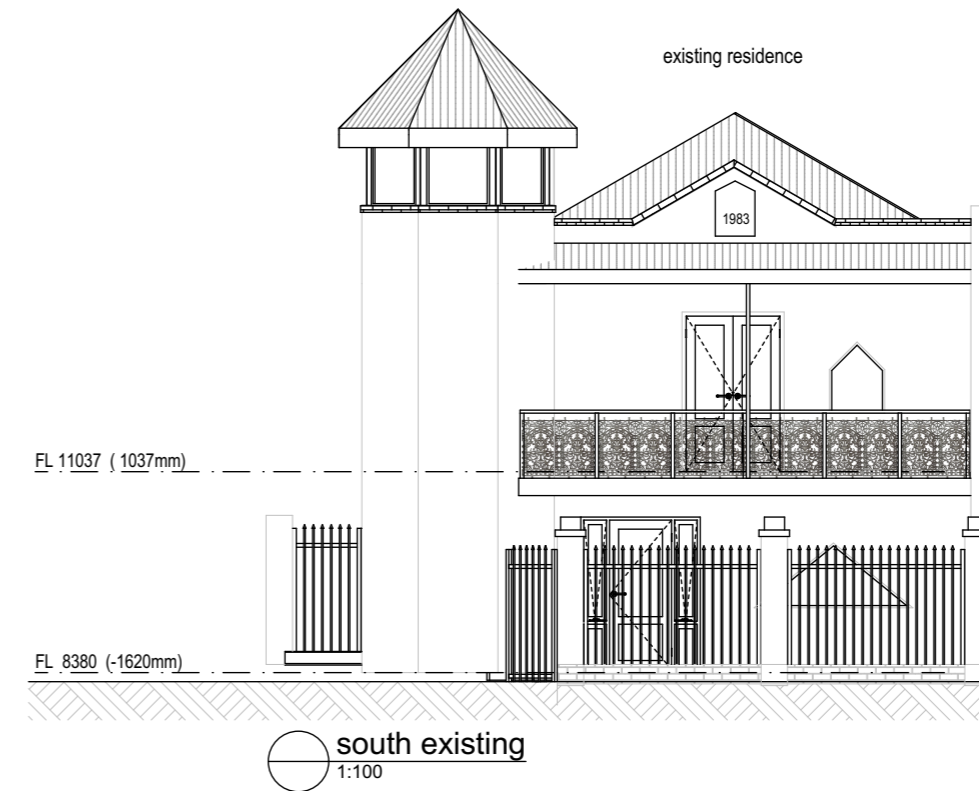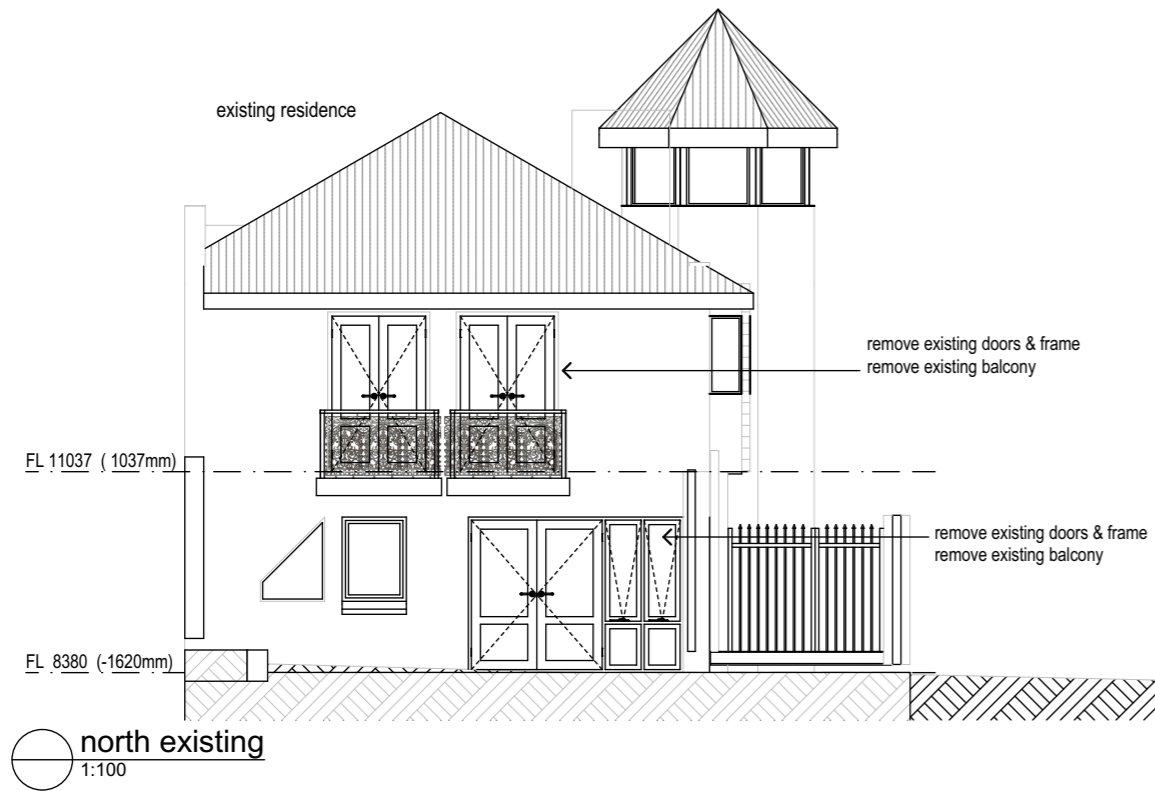


1	issued for planning	-/4/2020
REV.	AMENDMENT	DATE

planning

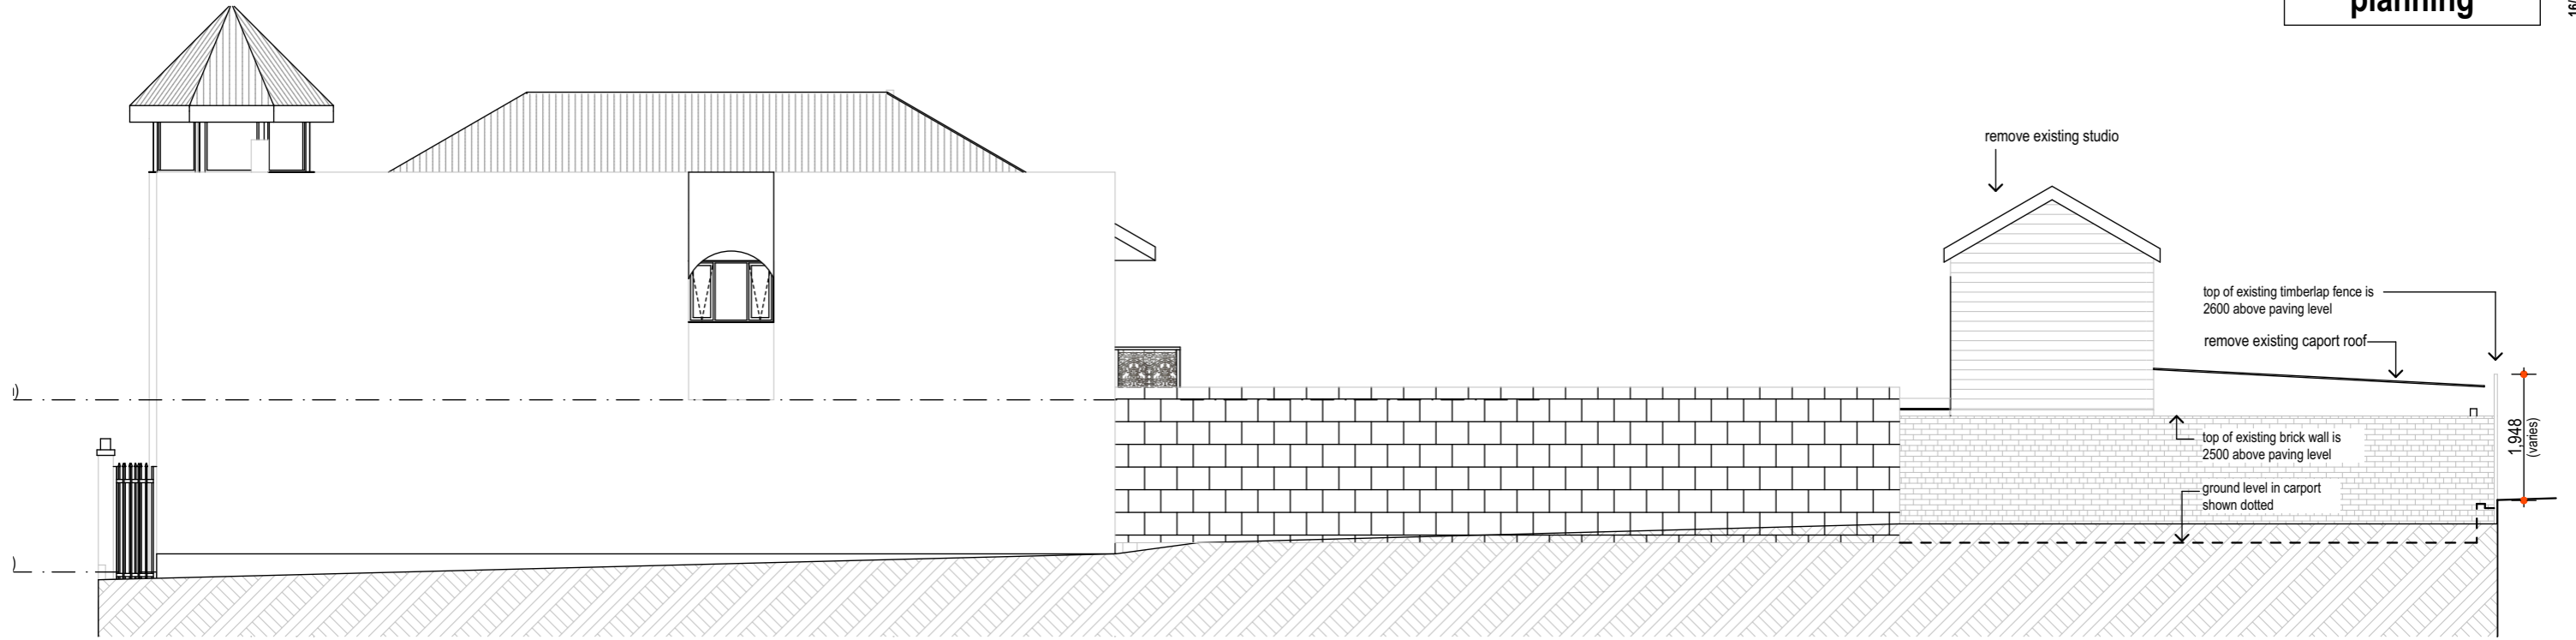

east existing
1:100

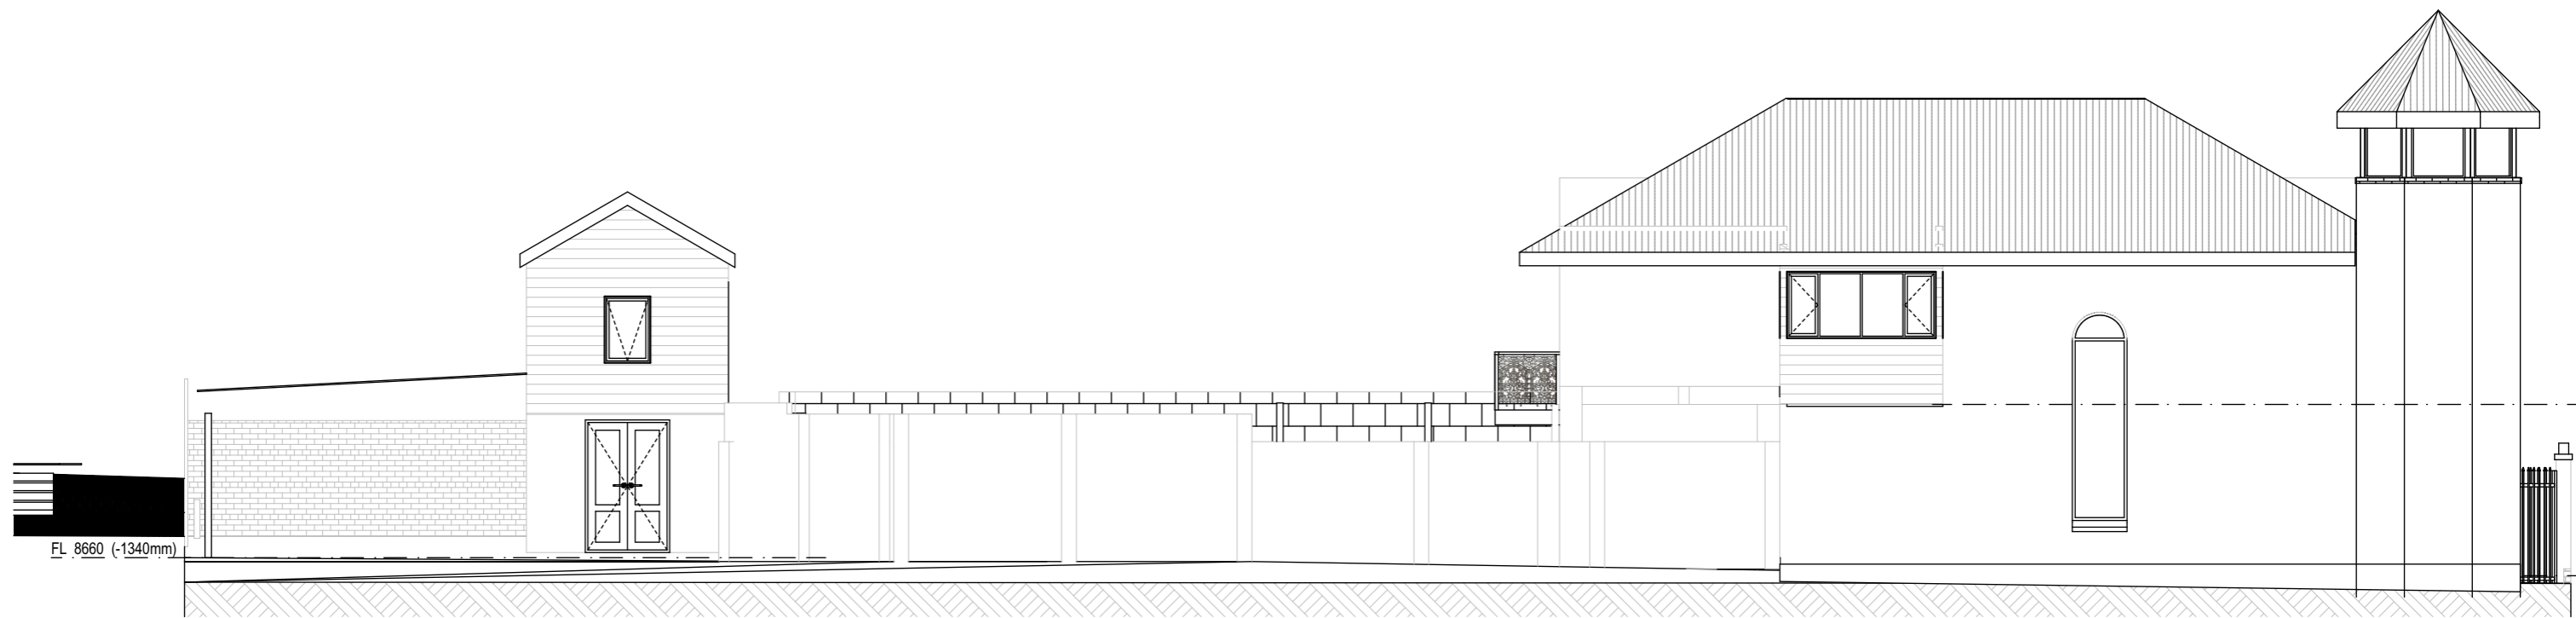

west existing
1:100

<p>john chisholm design BUILDING DESIGN & VISUALISATION t. 9339 2999 m. 0408 833 399 jc@jonchisholm.com www.jonchisholm.com</p>	<p>NATIONAL ASSOCIATION BUILDING DESIGNERS BDAWA nabd BUILDING DESIGNERS ASSOCIATION OF WESTERN AUSTRALIA INC.</p>	<p>Project: Additions 68 George St. East Fremantle</p>	<p>Drawing: Existing Elevations</p>	<table border="1"> <tr> <td>1</td> <td>issued for planning</td> <td>-/4/2020</td> </tr> <tr> <td>REV.</td> <td>AMENDMENT</td> <td>DATE</td> </tr> </table>	1	issued for planning	-/4/2020	REV.	AMENDMENT	DATE	<p>Date: 16/07/2020</p>	<p>Drwn: JC</p>
					1	issued for planning	-/4/2020					
REV.	AMENDMENT	DATE										
				<p>Job No: 2009</p>	<p>Dwg No.: EX302</p>							
<p>The builder must verify all dimensions on site before commencing any work or shop dwgs.</p>												