



! CONE OF VISION SHOW . NOTE OPENING WITHIN THE CABANA ARE A METAL LOUVER WITH A RESTRICTED OPENING TO THE HORIZONTAL WHERE OPENED FROM THE VERTICAL

AREAS	
GROUND FLOOR	
EXIST HOUSE:	208.67- m ² *
EXIST PORCH:	14.20- m ²
EXIST GARAGE:	19.77- m ² *
GARAGE ADDITION:	17.14- m ² *
EXIST VERANDAH:	25.11- m ²
NEW VERANDAH:	27.51- m ²
NEW CABANA:	18.20- m ² *
EXTG WORKSHOP:	53.96- m ² *
TOTAL:	294.24 m²
LOT:	911 m ²
SITE COVER (*):	317.74- m ²
OPEN SPACE:	65.12 %
* AREAS USED TO CALC. SITE COVERAGE	

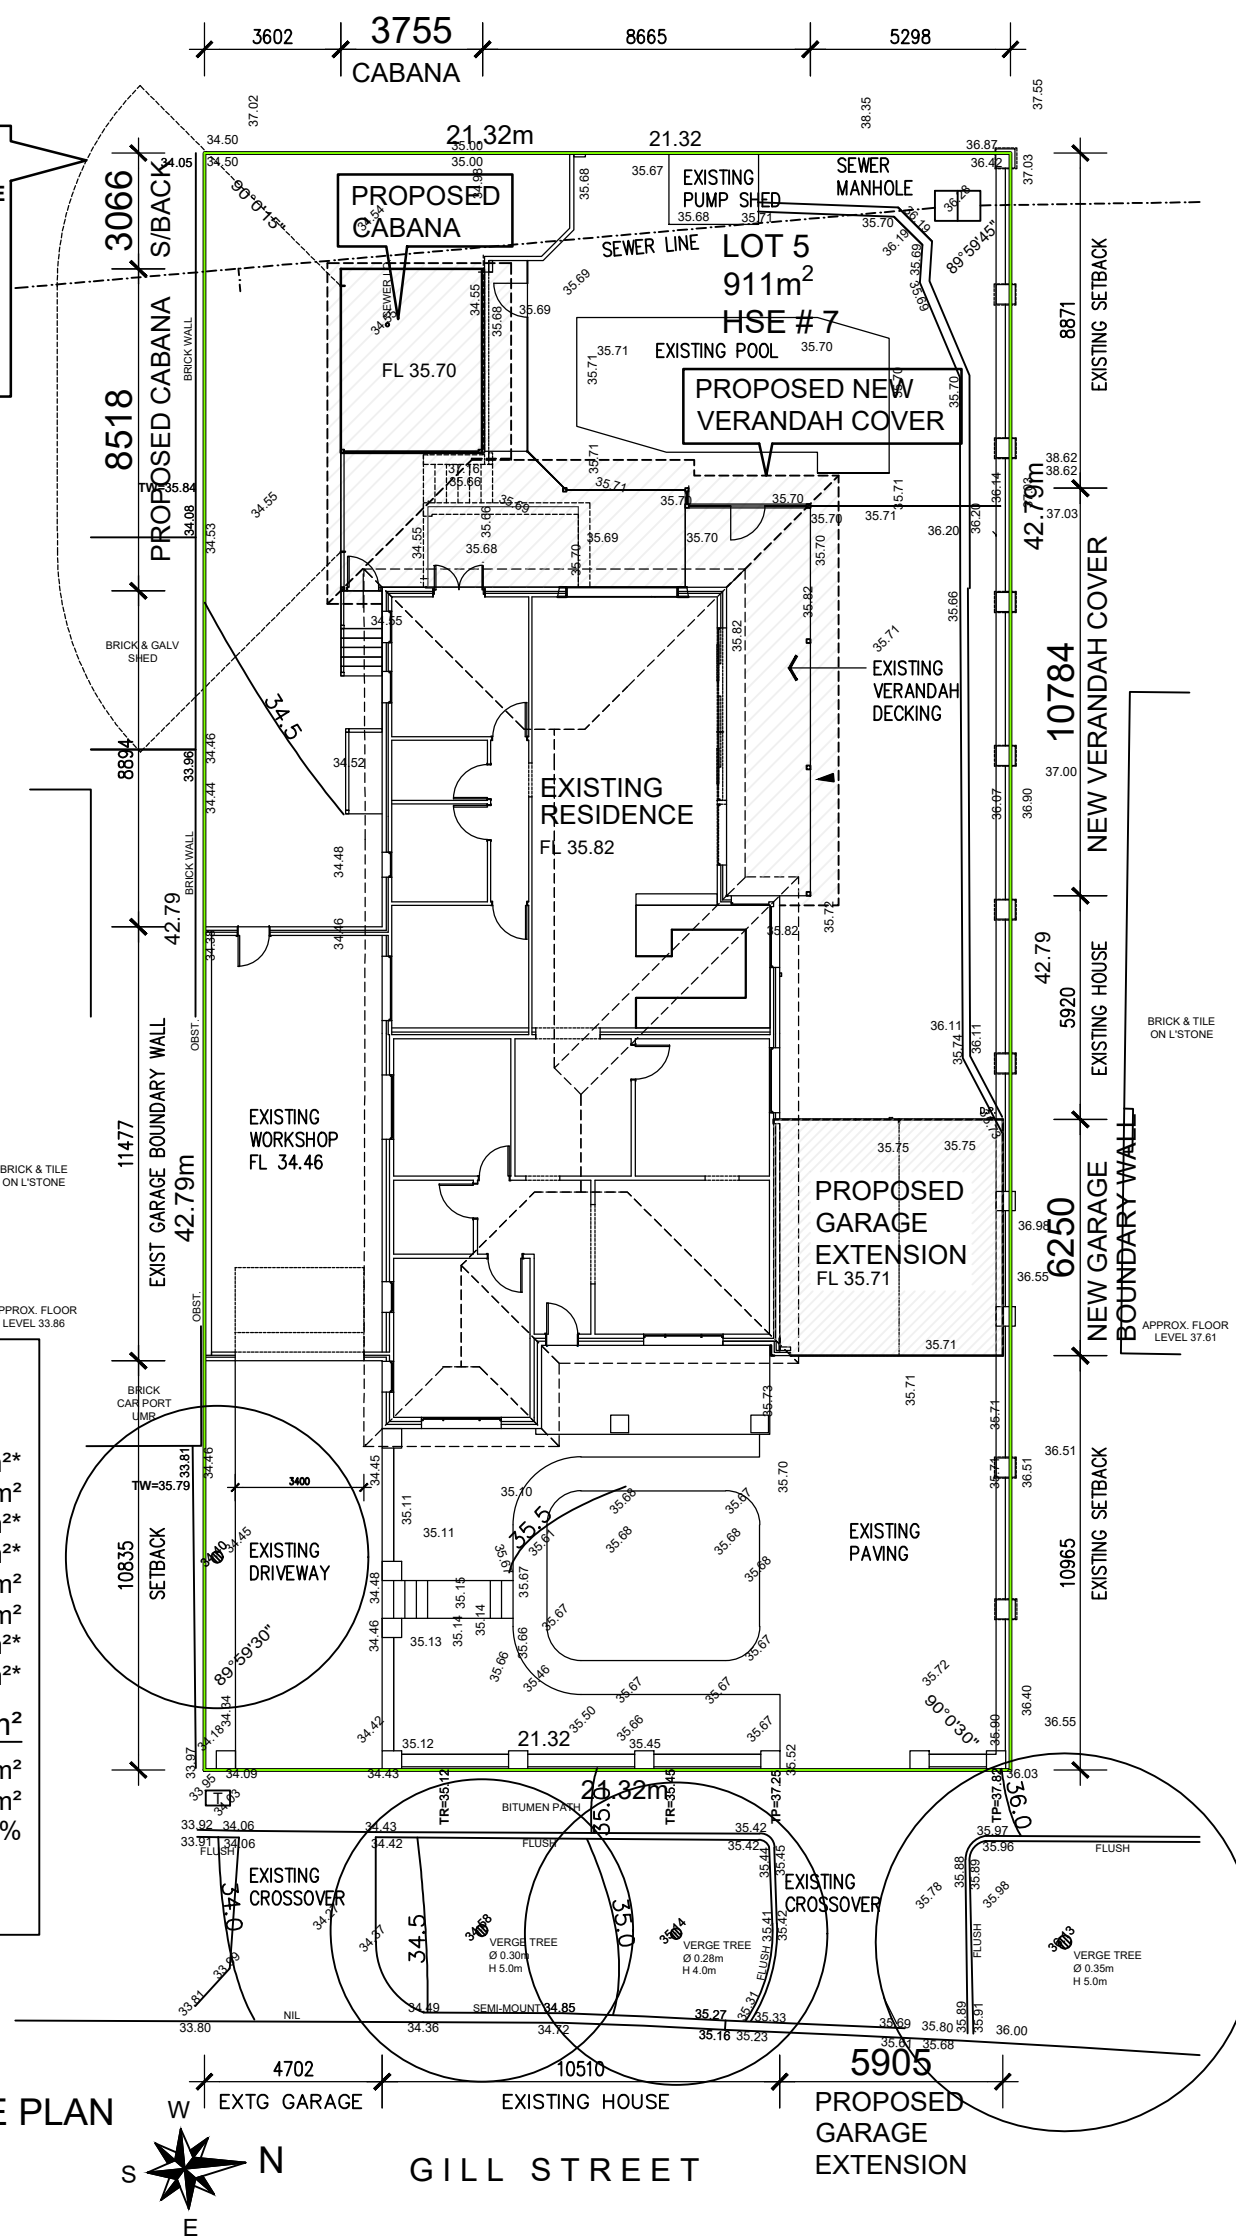

SITE PLAN
1:200

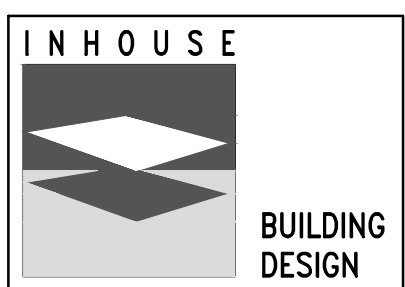



SKETCH PLAN

SK5
1 of 4 sheets
JOB No. 6664

PROJECT: PROPOSED GARAGE EXTENSION, NEW VERANDAH AND CABANA
ADDRESS: 7 (LOT 5) GILL STREET EAST FREMANTLE

CLIENT: GLENN FREWIN
DRAWN: SM / PB / AT SCALE: 1:100
DESIGNED: P.B.

DATE OF ISSUE: 20/09/23

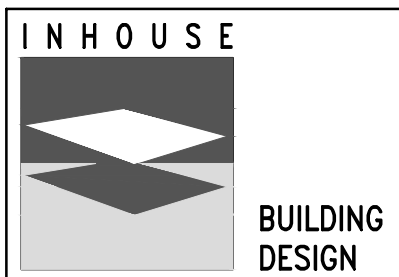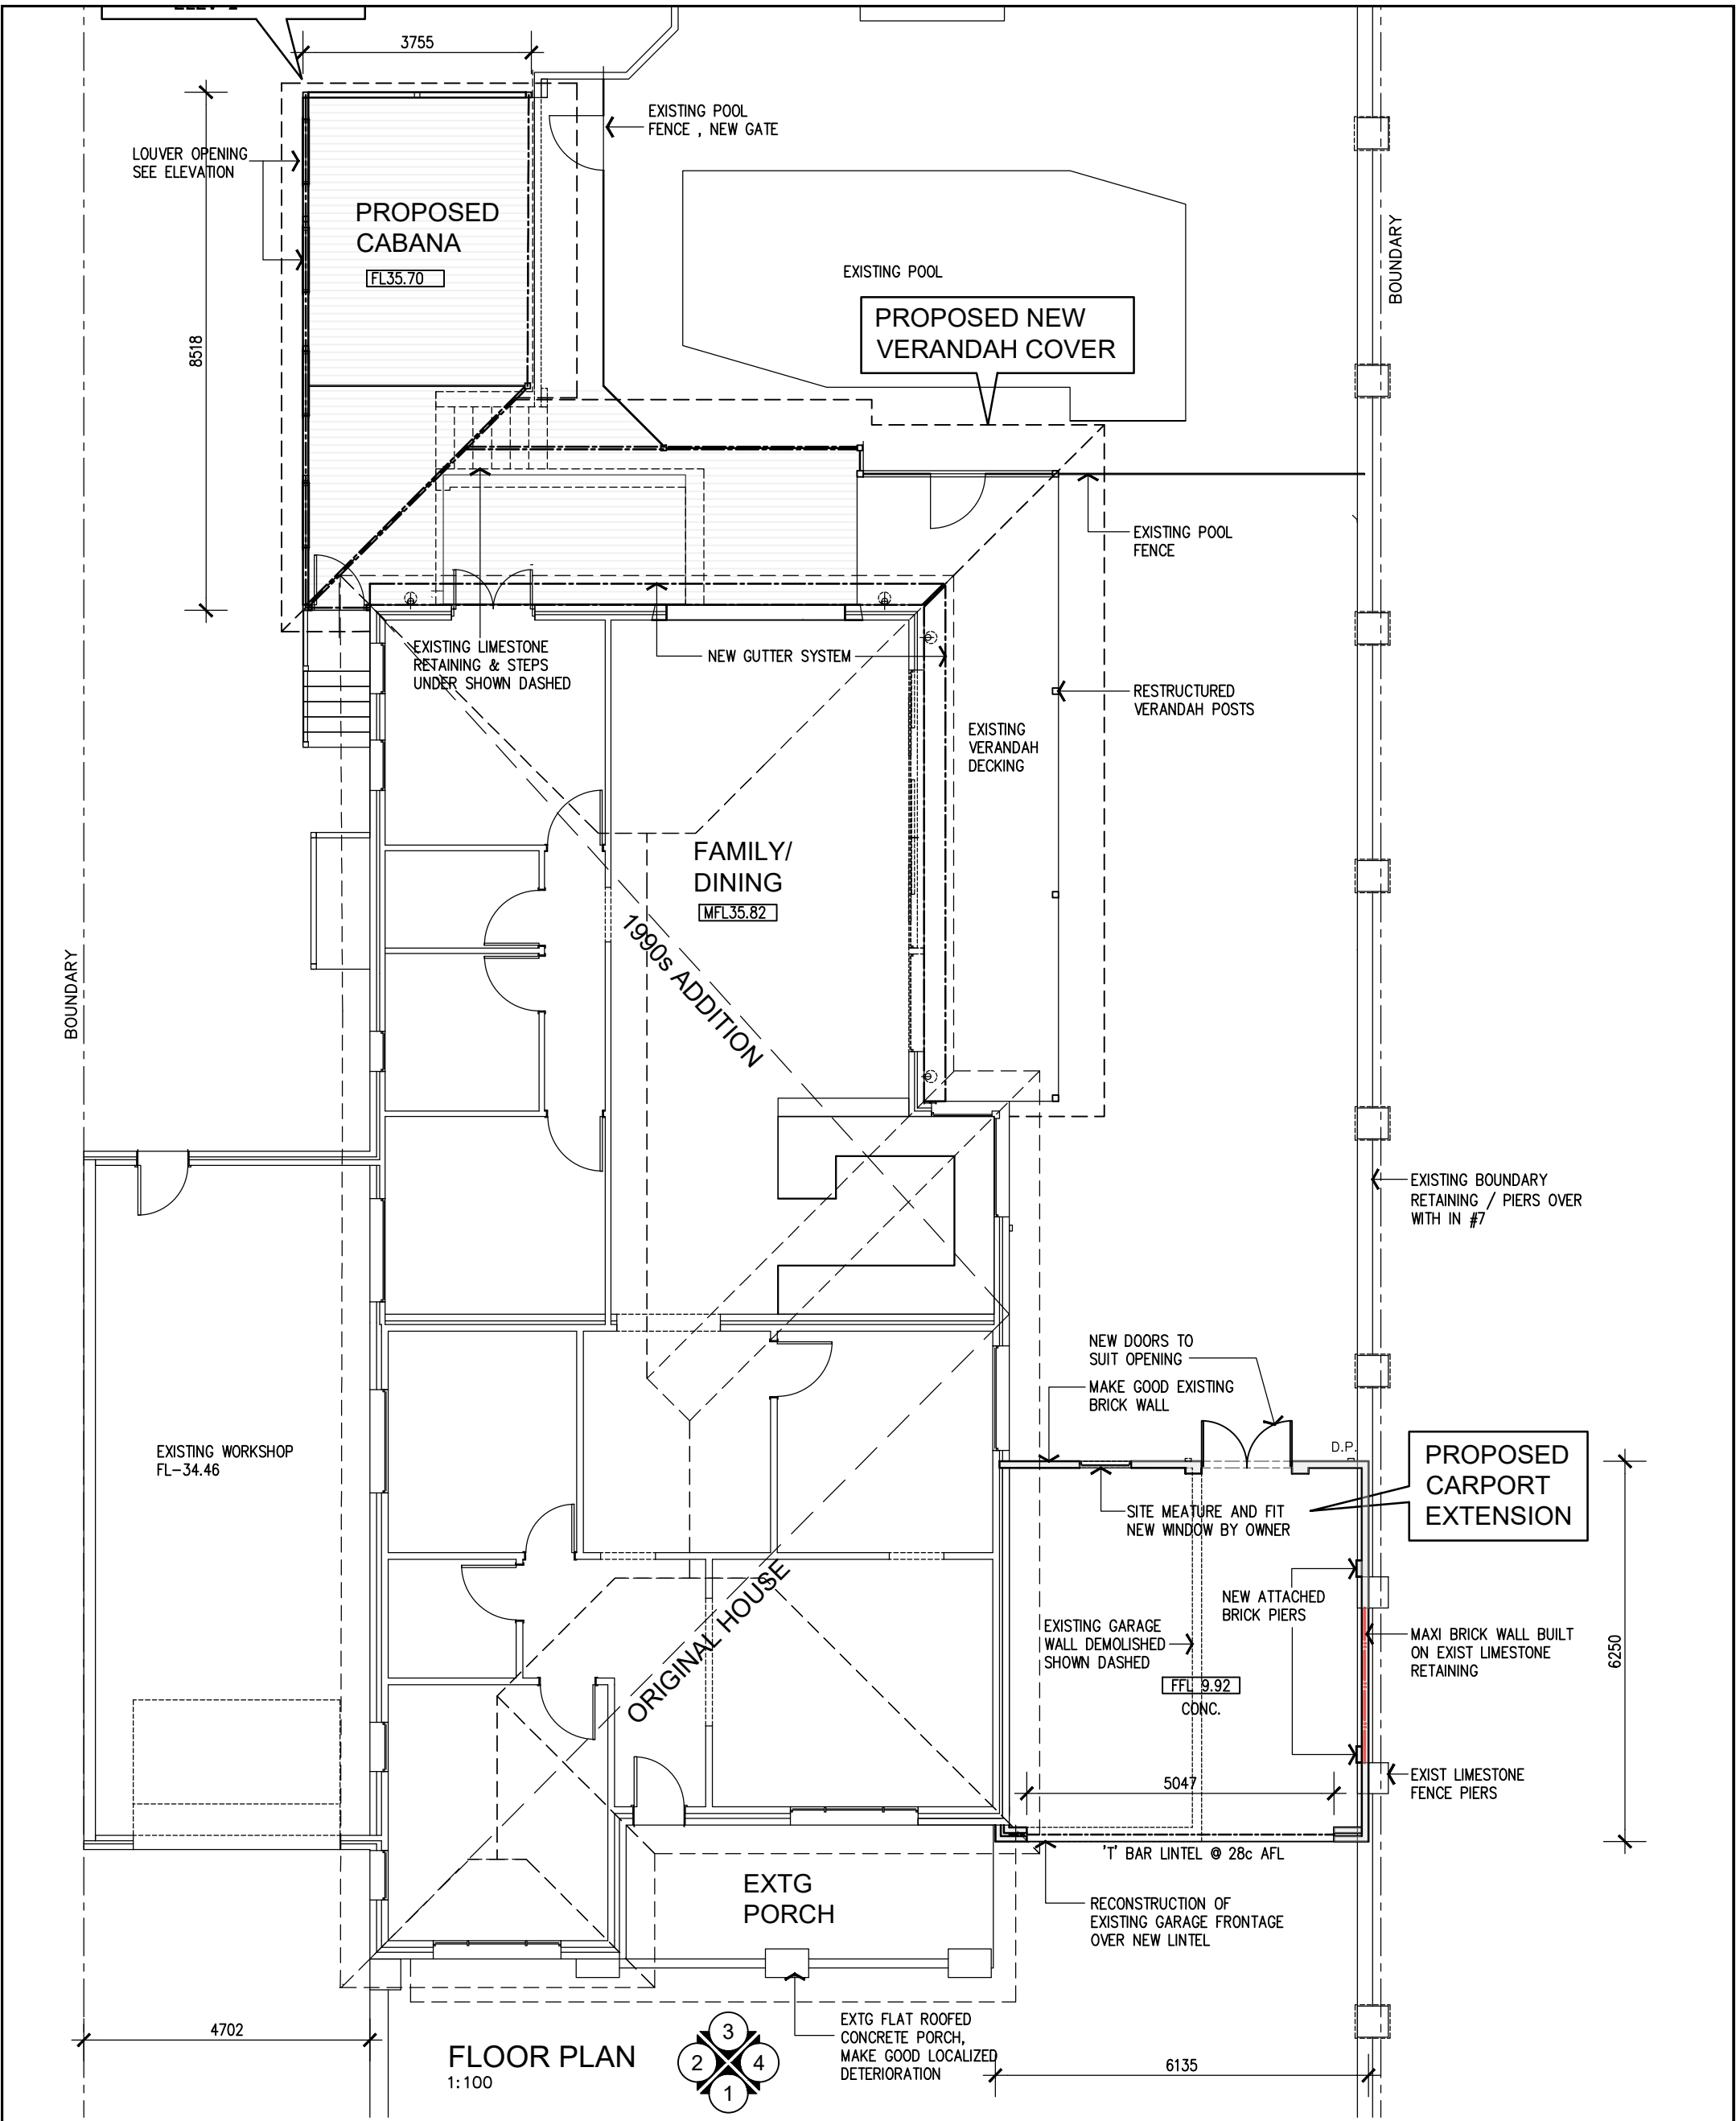





SKETCH PLAN

SK5

PROJECT: PROPOSED GARAGE EXTENSION, NEW VERANDAH AND CABANA
 ADDRESS: 7 (LOT 5) GILL STREET EAST FREMANTLE

CLIENT: GLENN FREWIN
 DRAWN: SM / PB / AT SCALE: 1:100
 DESIGNED: P.B.

2 of 4 sheets
 JOB No. 6664
 DATE OF ISSUE: 20/09/23

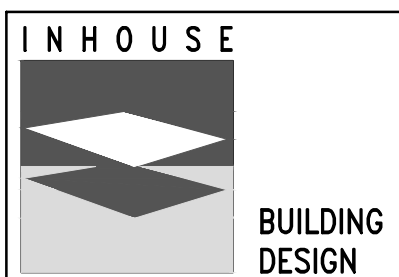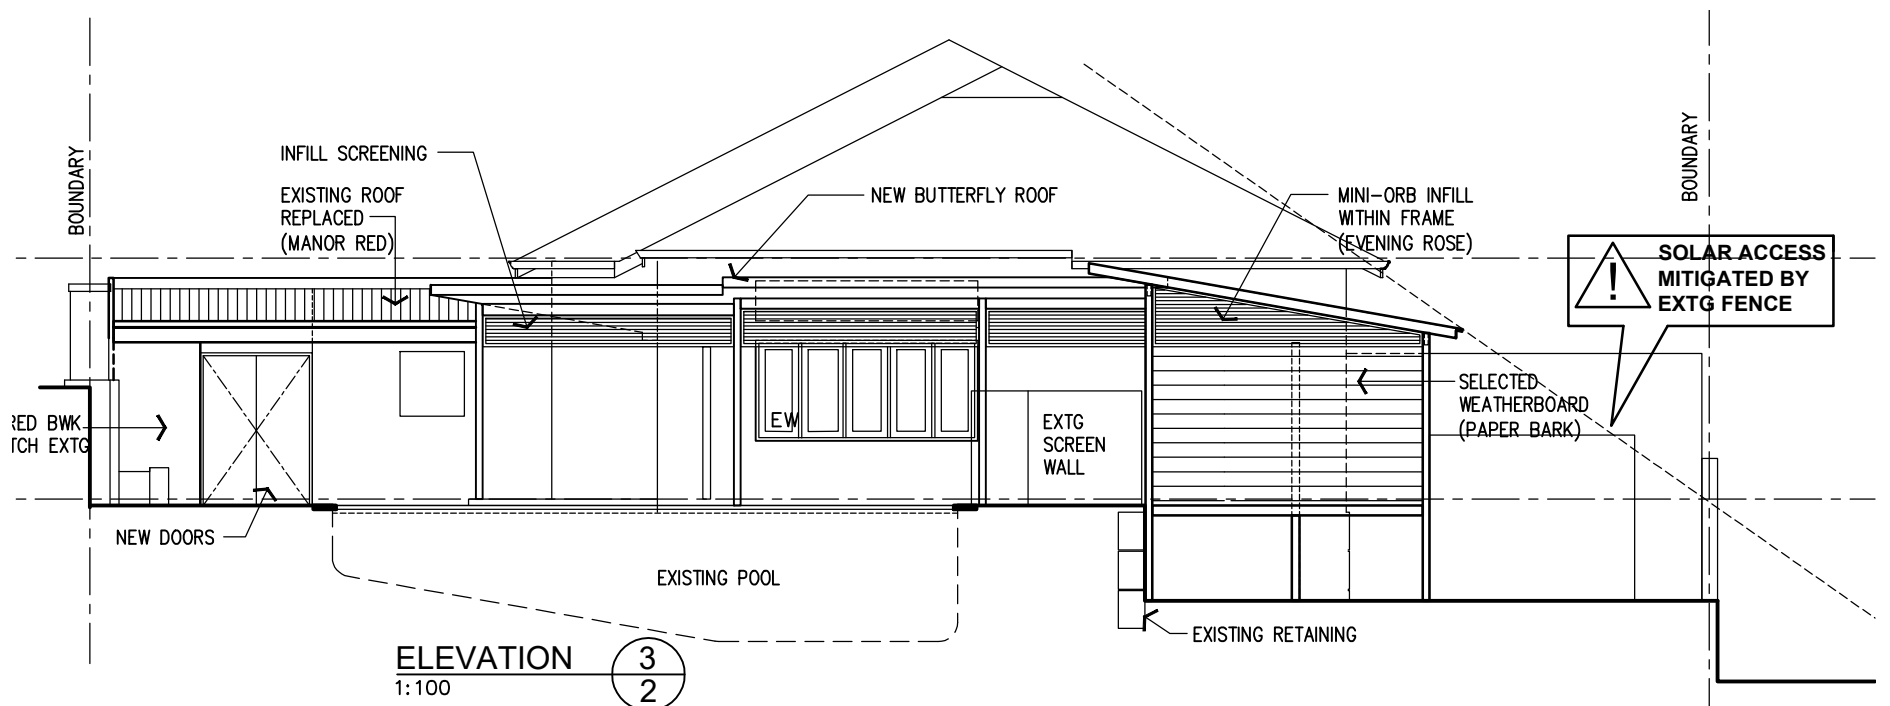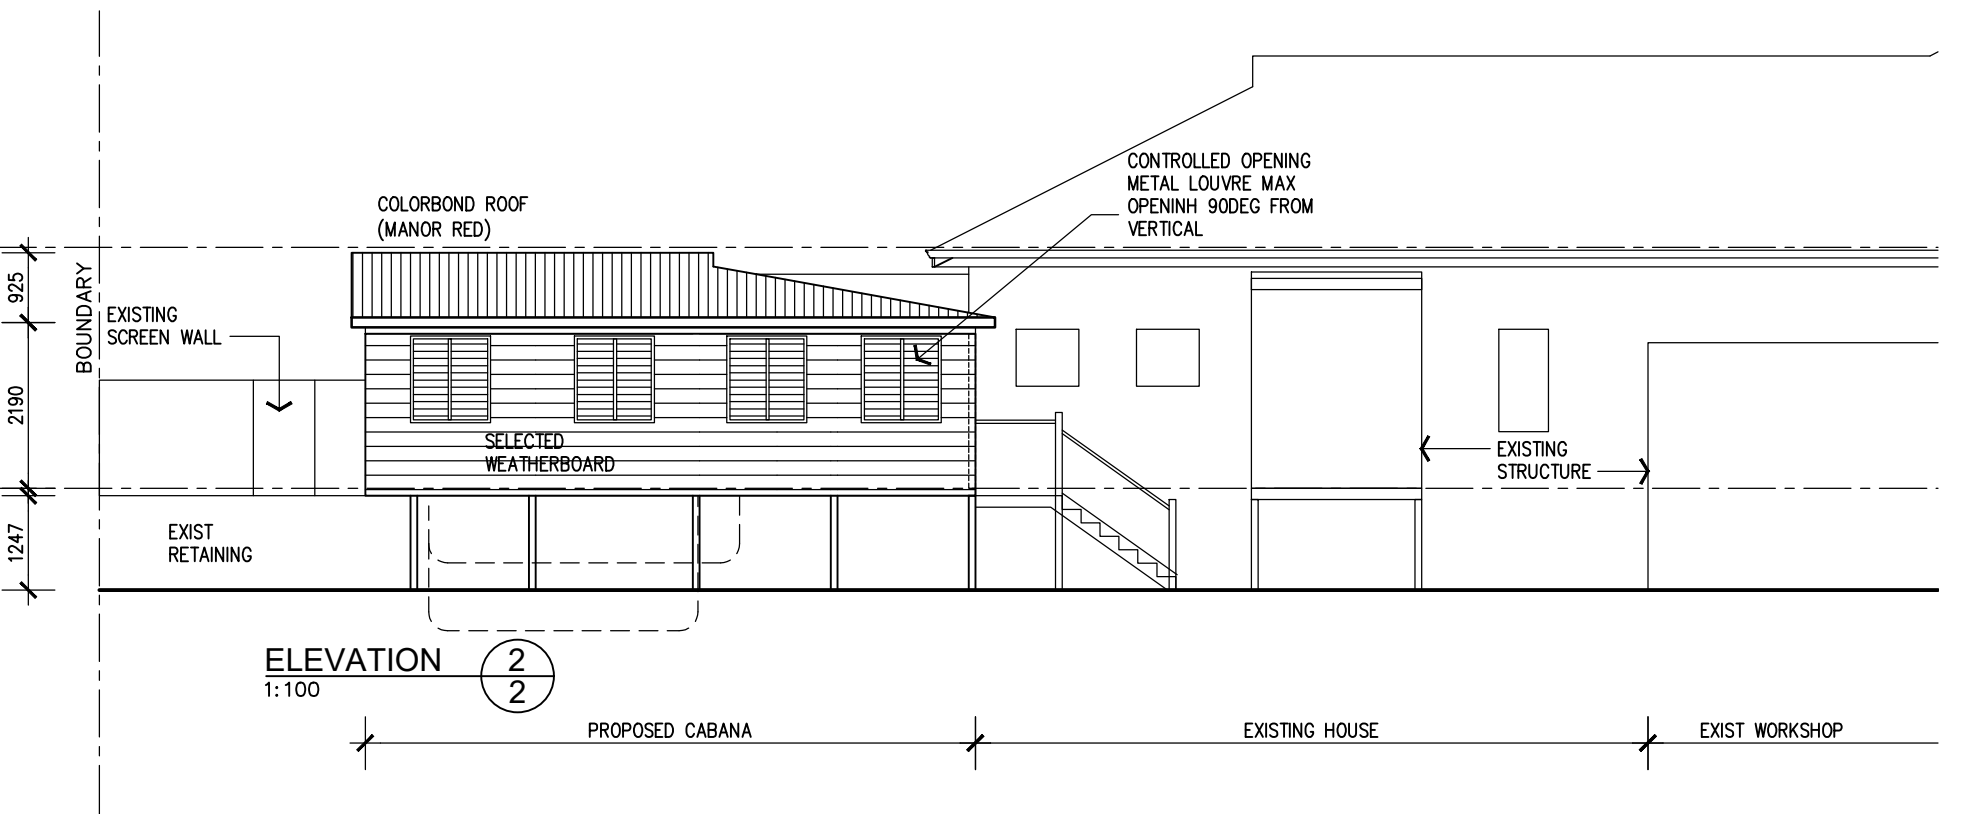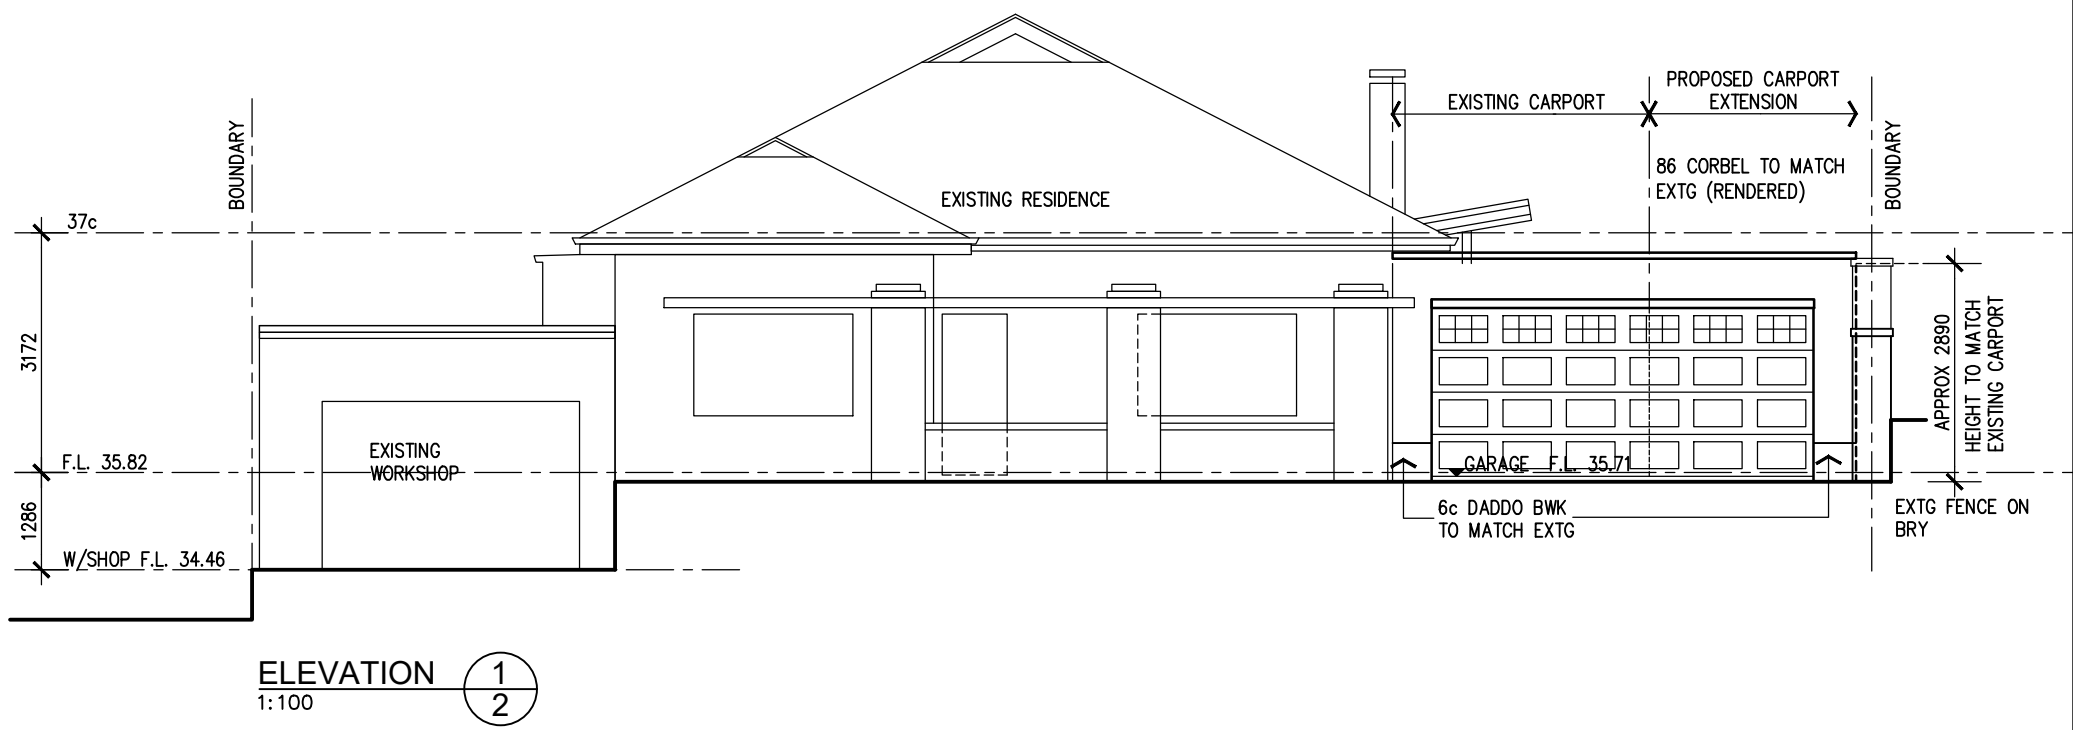

SKETCH PLAN

SK5

1 of 4 sheets

JOB No. 6664



PROJECT: PROPOSED GARAGE EXTENSION, NEW VERANDAH AND CABANA
ADDRESS: 7 (LOT 5) GILL STREET EAST FREMANTLE

CLIENT: GLENN FREWIN

DRAWN: SM / PB / AT SCALE: 1:100

DATE OF ISSUE: 20/09/23

DESIGNED: P.B.

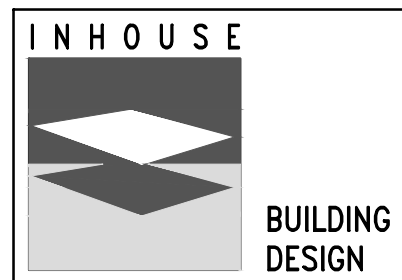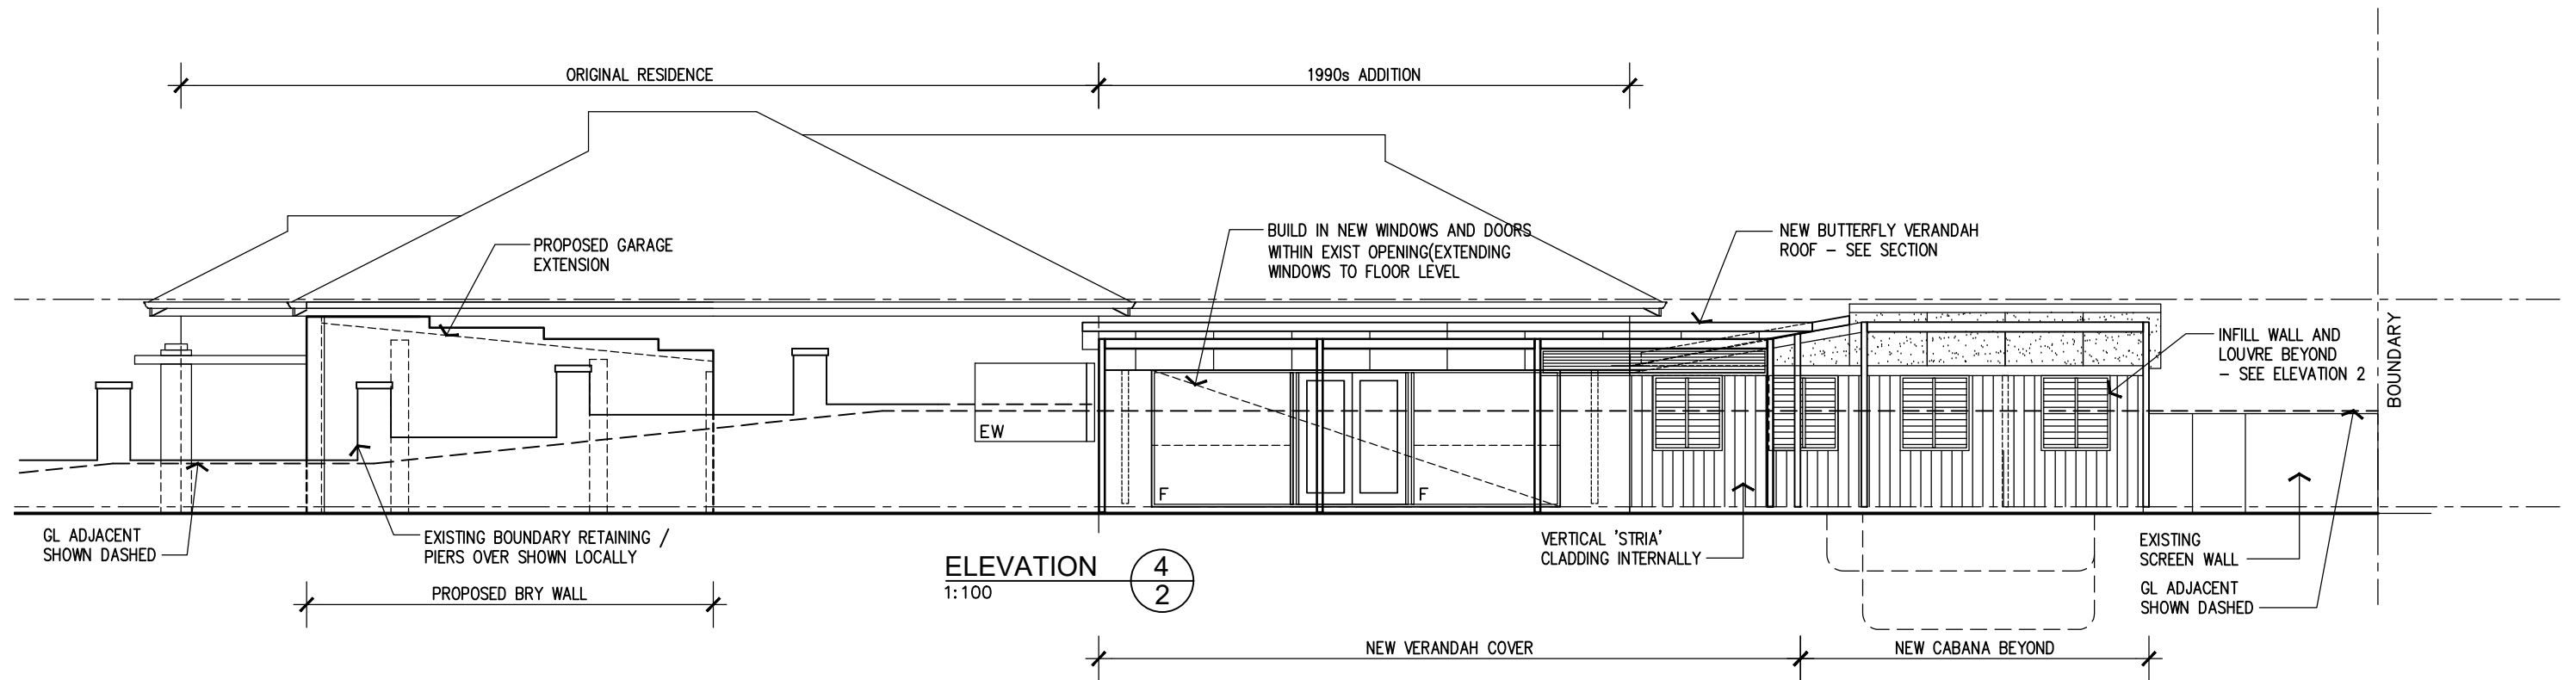

ADDRESS/POST: 1c PEARSE STREET, NORTH FREMANTLE W.A. 6159 PH: 9430 4546 E-MAIL: info@inhousebuildingdesign.com.au

SKETCH PLAN

PROJECT: PROPOSED GARAGE EXTENSION, NEW VERANDAH AND CABANA
 ADDRESS: 7 (LOT 5) GILL STREET EAST FREMANTLE

CLIENT: GLENN FREWIN

DRAWN: SM / PB / AT SCALE: 1:100

DESIGNED: P.B.

SK5

3 of 4 sheets
 JOB No. 6664

DATE OF ISSUE: 20/09/23

© COPYRIGHT - THIS DESIGN IS THE PROPERTY OF INHOUSE BUILDING DESIGN & MAY NOT BE COPIED OR USED WITHOUT WRITTEN AUTHORISATION