



**PROPOSED PATIO PLAN**

SCALE 1 : 100

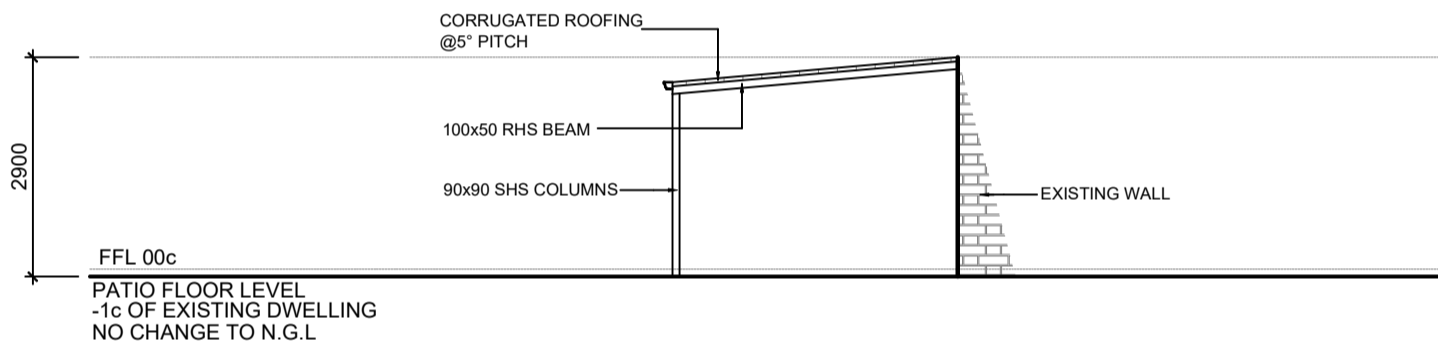

**ELEVATION 1**


SCALE 1 : 100

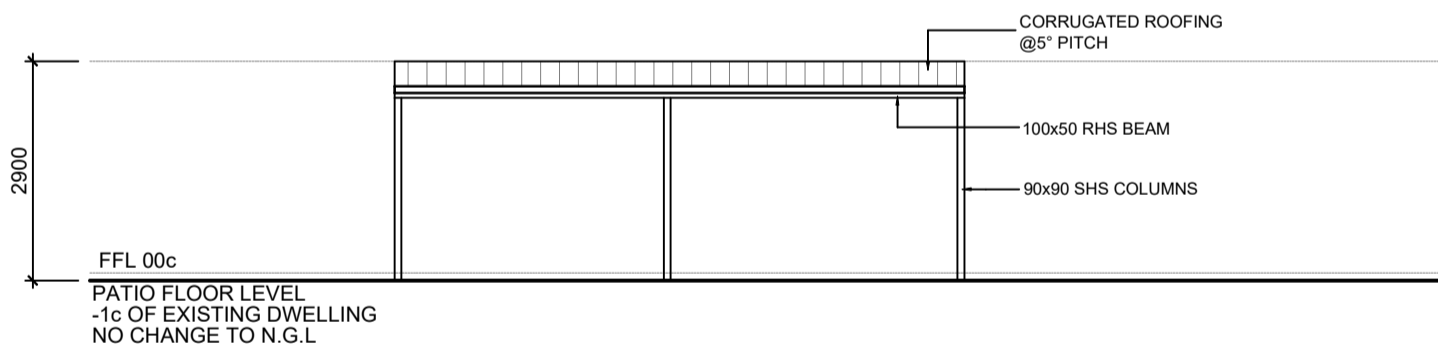

**ELEVATION 2**

SCALE 1 : 100



©COPYRIGHT

	<b>CLIENT:</b> <b>CLEVERLEY DONE PATIOS</b>	<b>PROJECT NAME:</b> <b>PATIO ADDITION</b>	<b>JOB NO:</b> 4993	<b>REV</b>   <b>DESCRIPTION</b>   <b>DWN</b>   <b>DATE</b>
	<b>ADDRESS:</b> 1/54 HUBBLE STREET EAST FREMANTLE WA 6158	<b>DWG TITLE:</b> PLAN AND ELEVATIONS	<b>SCALE:</b> AS NOTED AT A3	
			<b>DRAWN:</b> GP	

NOTE! DO NOT SCALE THIS DRAWING. IT IS THE BUILDER'S EXPRESS RESPONSIBILITY TO CHECK ALL SITE DIMENSIONS PRIOR TO FABRICATION OR COMMENCEMENT OF ANY WORK. ANY FORM OF REPRODUCTION OF THIS DRAWING IN FULL OR IN PART WITHOUT WRITTEN PERMISSION OF THE DESIGNER CONSTITUTES AN INFRINGEMENT OF COPYRIGHT.

NOTE! THE BUILDER/ CONTRACTOR IS TO ENSURE THAT THE SUPPORTING ELEMENTS TO WHICH THE PROPOSED STRUCTURE IS ATTACHING ARE STRUCTURALLY ADEQUATE, OR ADEQUATELY REINFORCED, TO WITHSTAND THE ADDITIONAL LOADS IMPOSED.


NOTE! ALL CONSTRUCTION TO BE IN ACCORDANCE WITH ALL ENGINEERS DETAILS, ALL RELEVANT AUSTRALIAN STANDARDS & THE BUILDING CODE OF AUSTRALIA

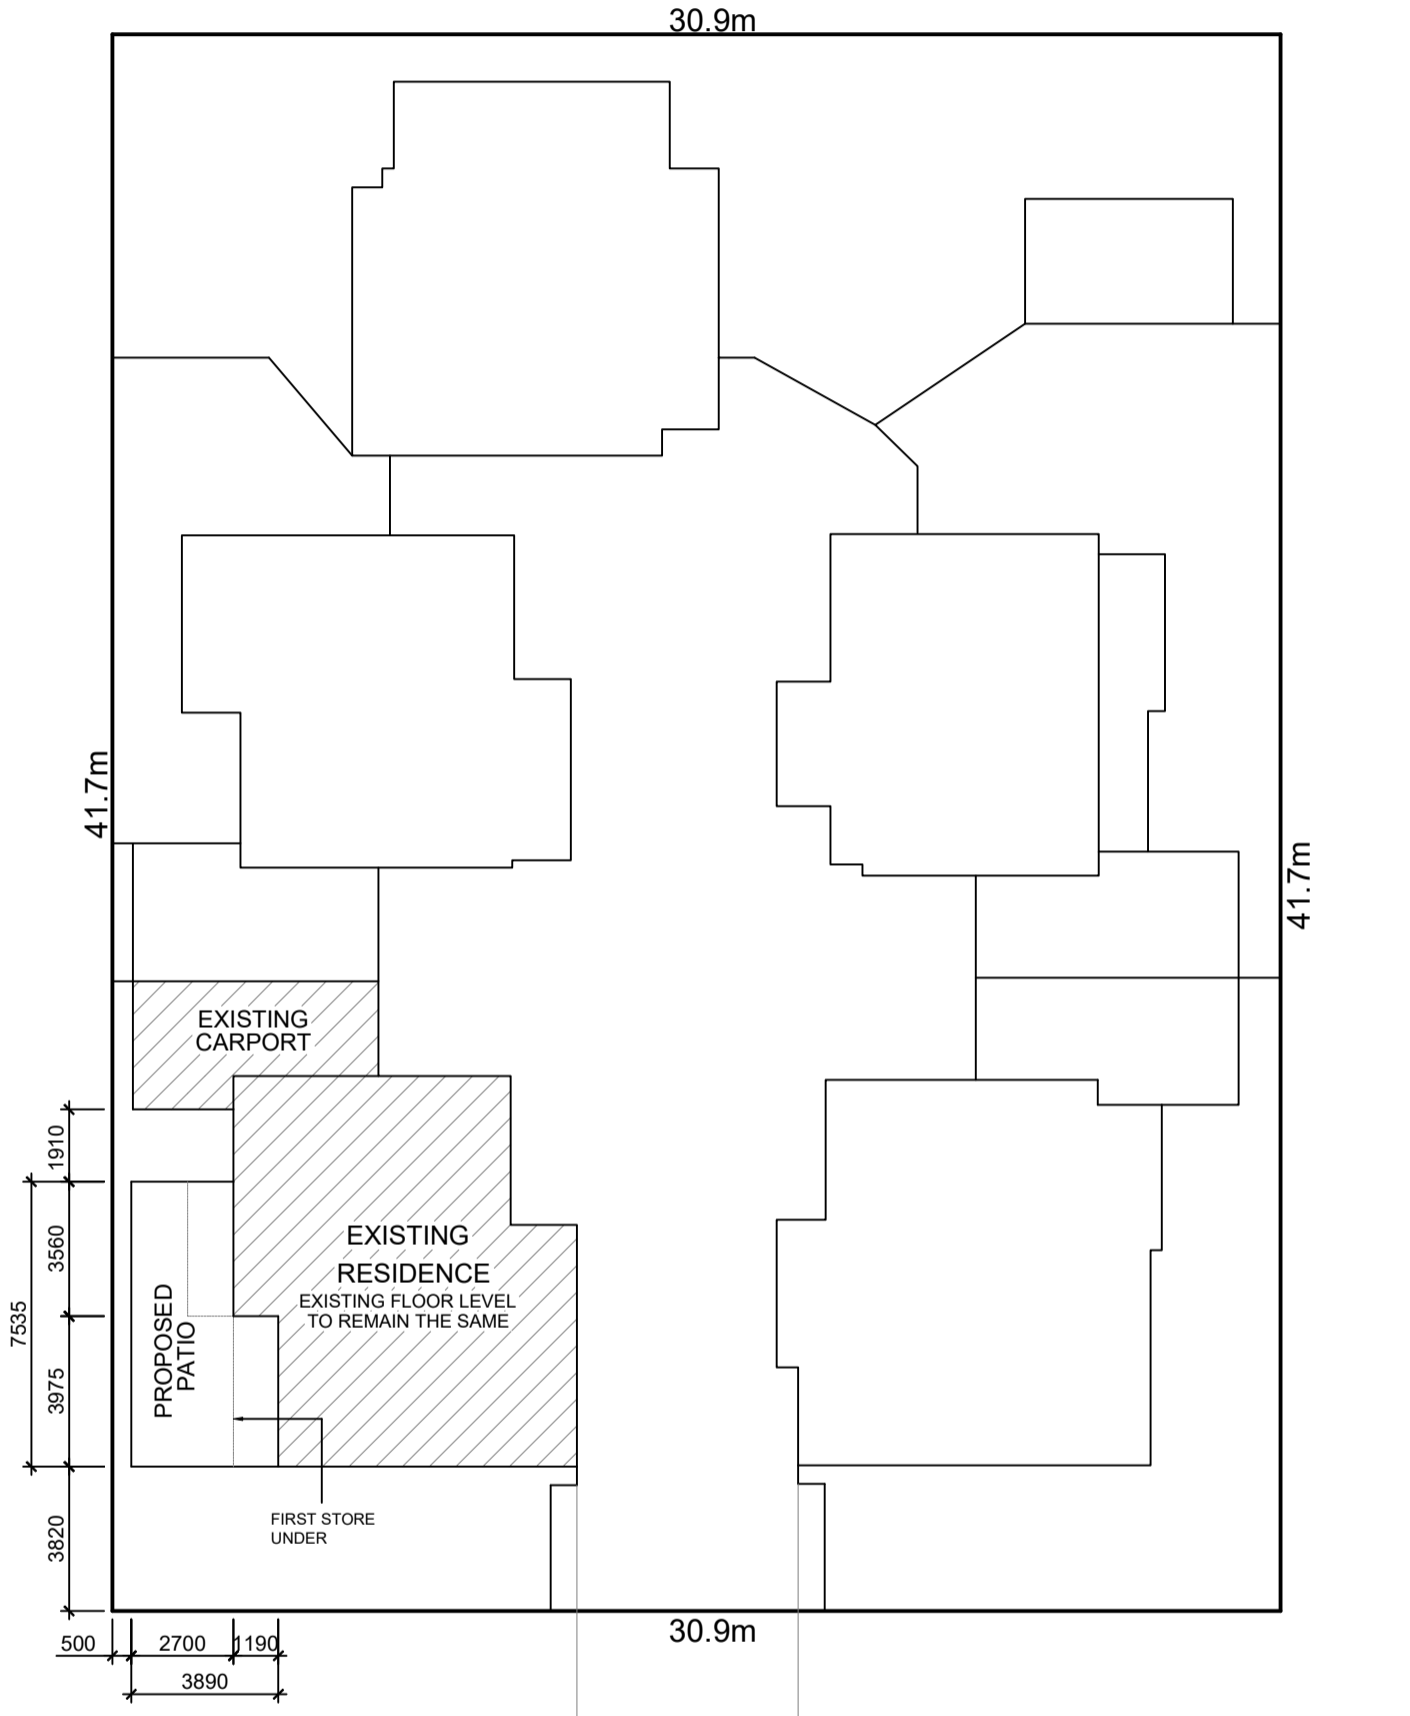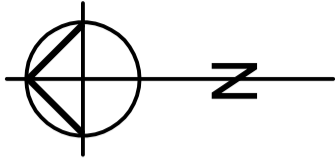

HUBBLE STREET

**SITE PLAN**  
SCALE 1 : 200

©COPYRIGHT

	<b>CLIENT:</b> <b>CLEVERLEY DONE PATIOS</b>	<b>PROJECT NAME:</b> <b>PATIO ADDITION</b>	<b>JOB NO:</b> 4993	<b>REV</b>   <b>DESCRIPTION</b>   <b>DWN</b>   <b>DATE</b>
	<b>ADDRESS:</b> 1/54 HUBBLE STREET EAST FREMANTLE WA 6158	<b>DWG TITLE:</b> SITE PLAN.	<b>SCALE:</b> AS NOTED AT A3	
			<b>DRAWN:</b> GP	

NOTE! DO NOT SCALE THIS DRAWING. IT IS THE BUILDER'S EXPRESS RESPONSIBILITY TO CHECK ALL SITE DIMENSIONS PRIOR TO FABRICATION OR COMMENCEMENT OF ANY WORK. ANY FORM OF REPRODUCTION OF THIS DRAWING IN FULL OR IN PART WITHOUT WRITTEN PERMISSION OF THE DESIGNER CONSTITUTES AN INFRINGEMENT OF COPYRIGHT.

NOTE! THE BUILDER/ CONTRACTOR IS TO ENSURE THAT THE SUPPORTING ELEMENTS TO WHICH THE PROPOSED STRUCTURE IS ATTACHING ARE STRUCTURALLY ADEQUATE, OR ADEQUATELY REINFORCED, TO WITHSTAND THE ADDITIONAL LOADS IMPOSED.

NOTE! ALL CONSTRUCTION TO BE IN ACCORDANCE WITH ALL ENGINEERS DETAILS, ALL RELEVANT AUSTRALIAN STANDARDS & THE BUILDING CODE OF AUSTRALIA