


PUGLISI GARDEN SHED
28 WINDSOR ROAD
EAST FREMANTLE

TOWN OF EAST FREMANTLE
PLANNING APPLICATION
DATE 27 JUN 2022 P 6-1-22
No.
RECEIVED

TOWN OF EAST FREMANTLE
PLANNING APPLICATION
DATE 27 JUN 2022 P 6 1 - 2 2
NIP
RECEIVED

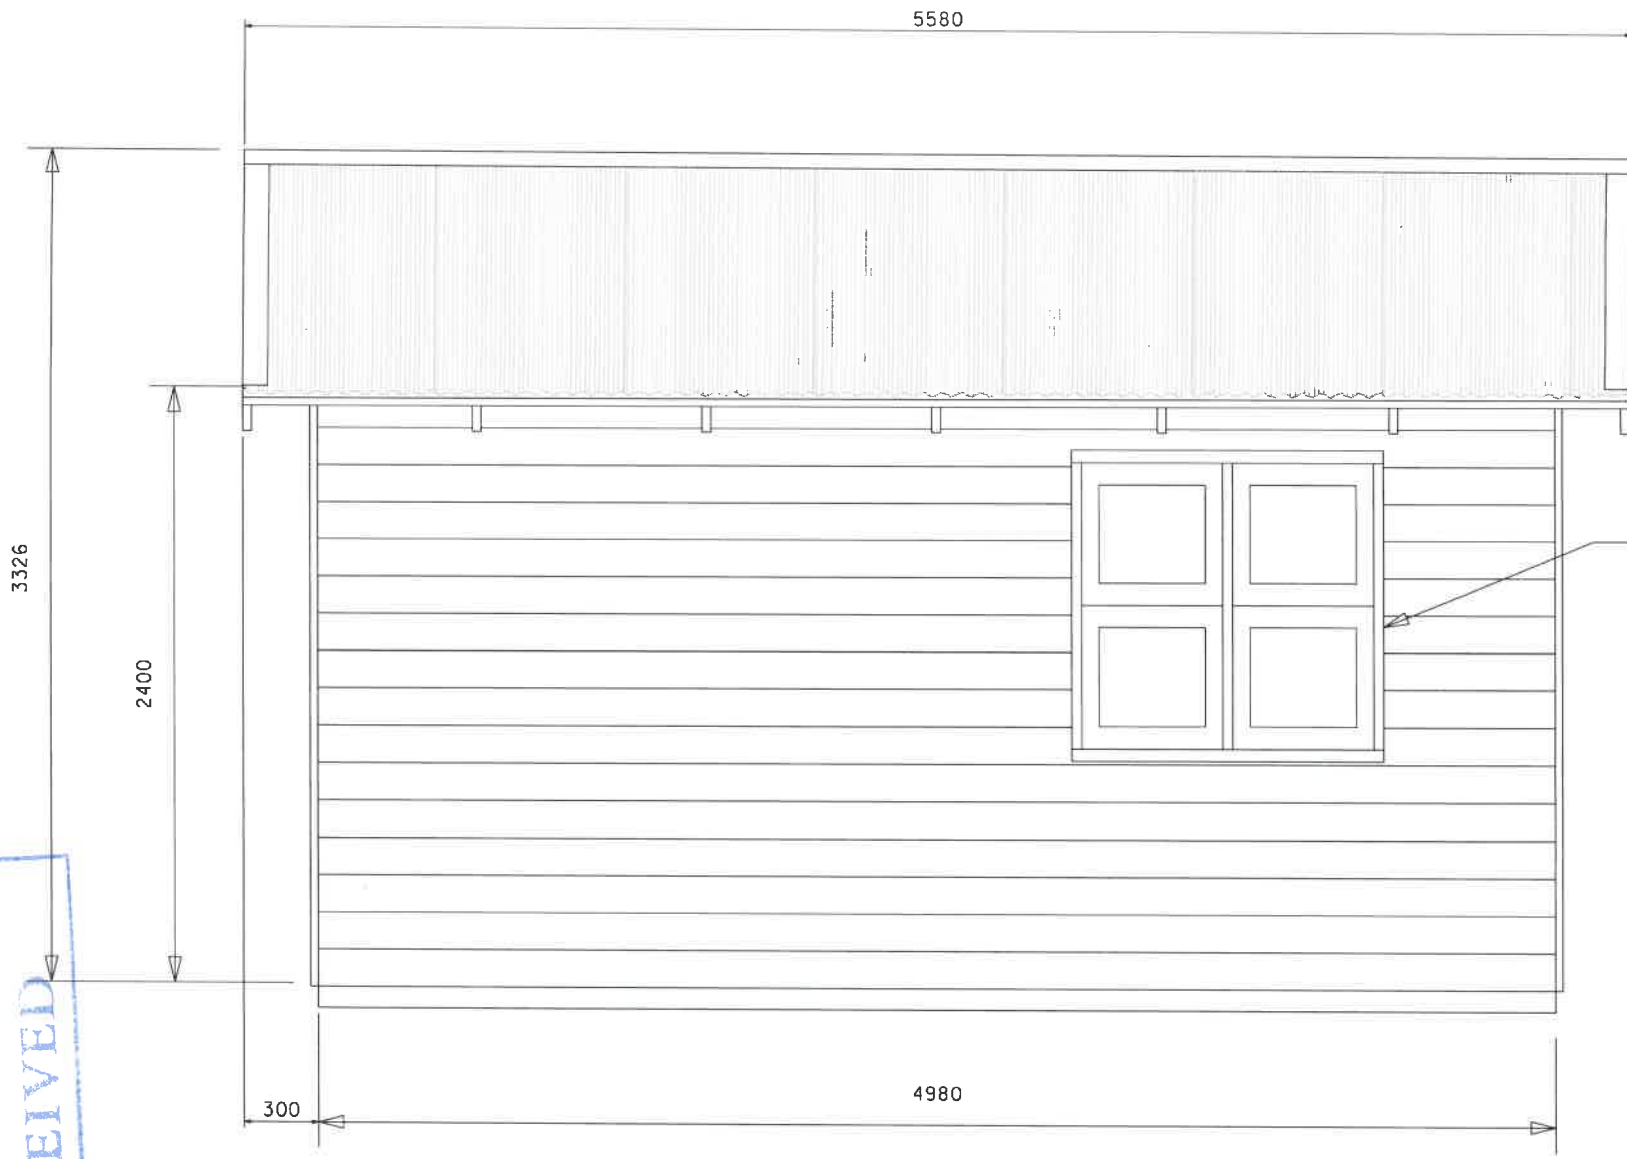


TIMBER FRAME WINDOW
1290W X 1255H

PUGLISI GARDEN SHED
28 WINDSOR ROAD
EAST FREMANTLE
SCALE 1:20


SOUTH VIEW

TOWN OF EAST FREMANTLE
PLANNING APPLICATION
No.
DATE 27 JUN 2022 P 6-1-22
RECEIVED

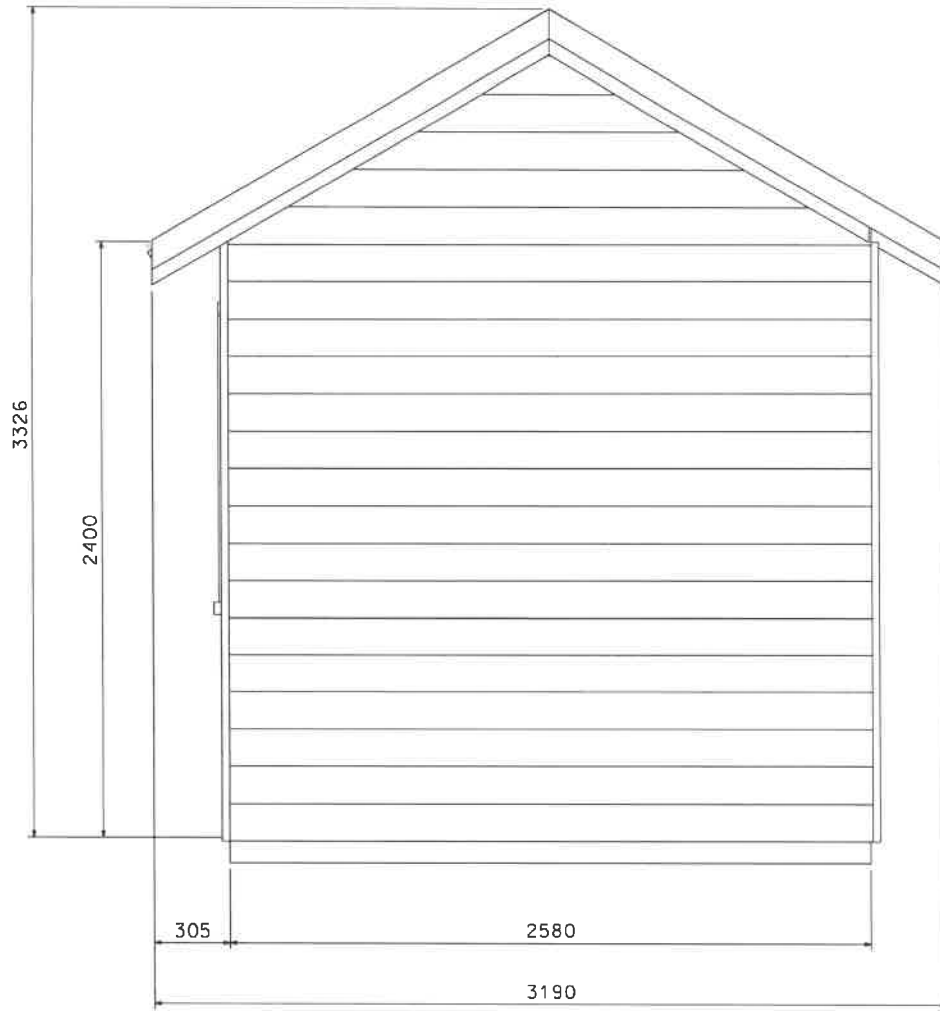

EAST VIEW

PUGLISI GARDEN SHED
28 WINDSOR ROAD
EAST FREMANTLE
SCALE 1:20

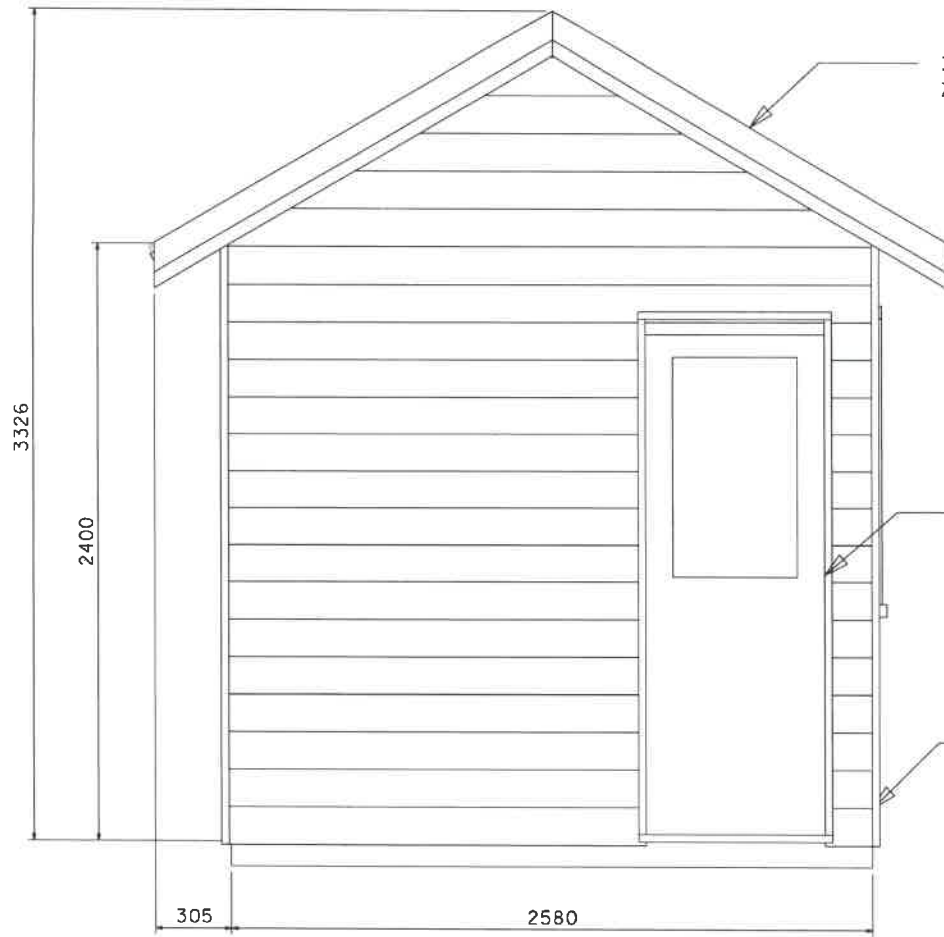

30° PITCH ROOF TO MATCH EXISTING
ZINC CUSTOM DRB ROOF


SOLID CORE GLASS
OPENING DOOR

HARDIE PLANK SMOOTH
PAINTED WEATHERBOARD

PUGLISI GARDEN SHED
28 WINDSOR ROAD
EAST FREMANTLE
SCALE 1:20

WEST VIEW

TOWN OF EAST FREMANTLE
PLANNING APPLICATION
No.
DATE 27 JUN 2022 P 61-22
RECEIVED

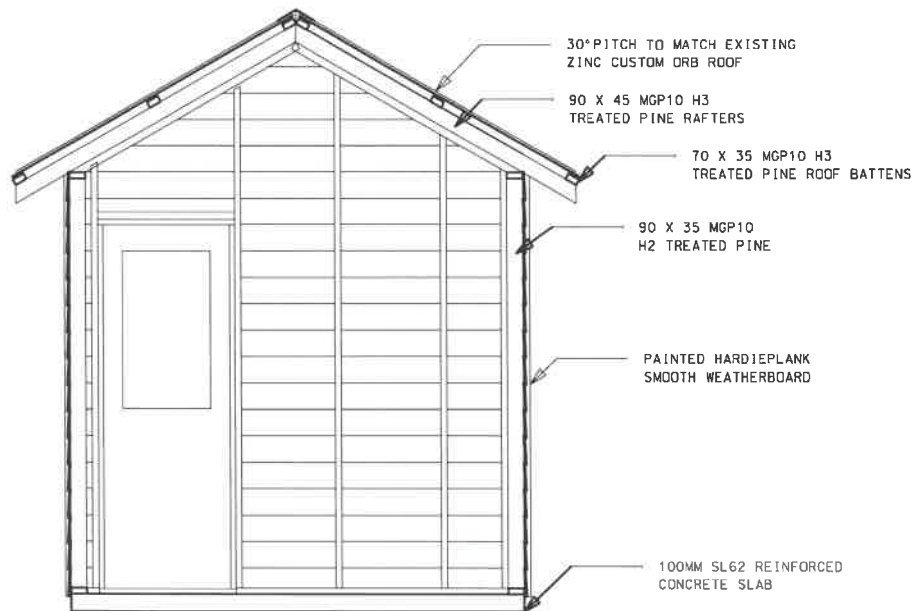


SECTION DETAIL

PUGLISI GARDEN SHED
28 WINDSOR ROAD
EAST FREMANTLE
SCALE 1:20

TOWN OF EAST FREMANTLE
PLANNING APPLICATION
DATE No.
27 JUN 2022 P 61-22
RECEIVED


TOWN OF EAST FREMANTLE
PLANNING APPLICATION
No
27 JUN 2022 P 61-22
RECEIVED

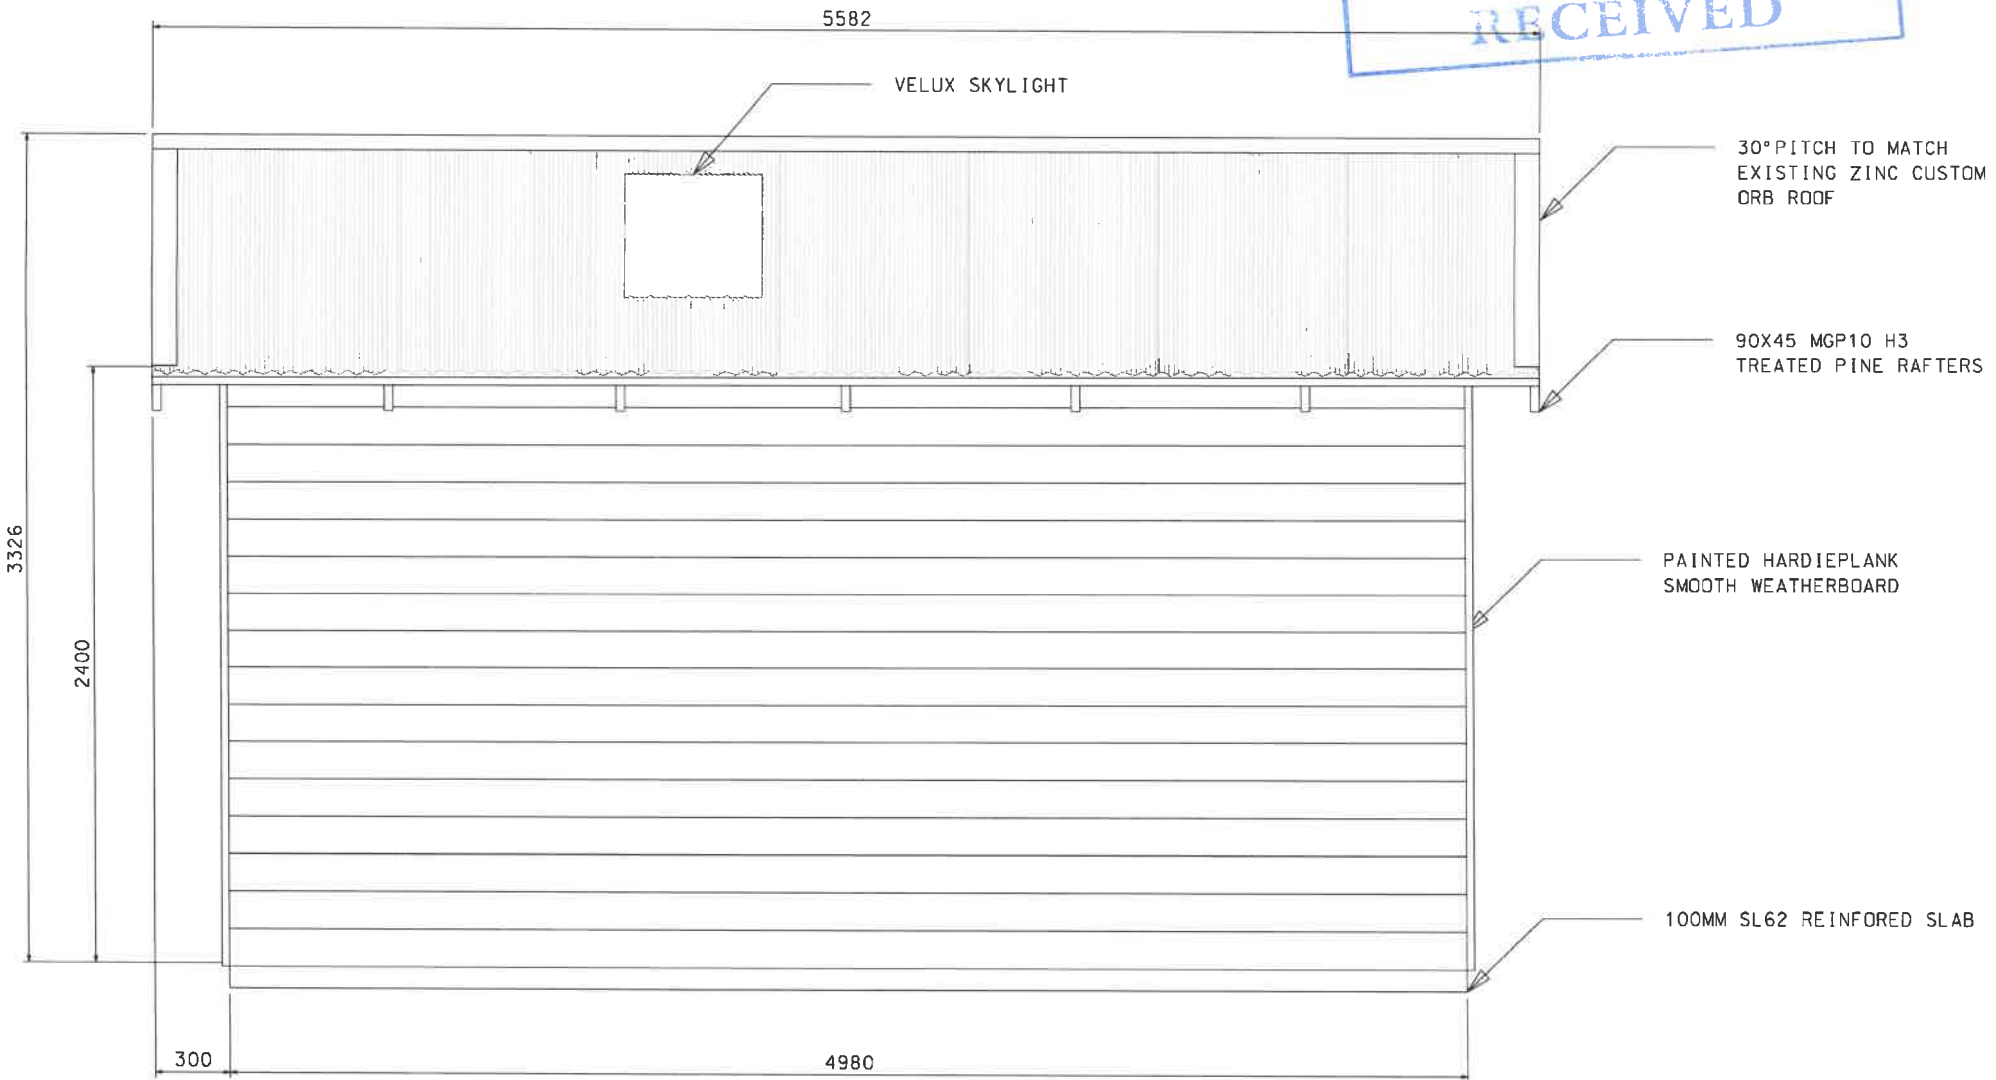

NORTH VIEW

PUGLISI GARDEN SHED
28 WINDSOR ROAD
EAST FREMANTLE
SCALE 1:20

REAR BOUNDARY ↘

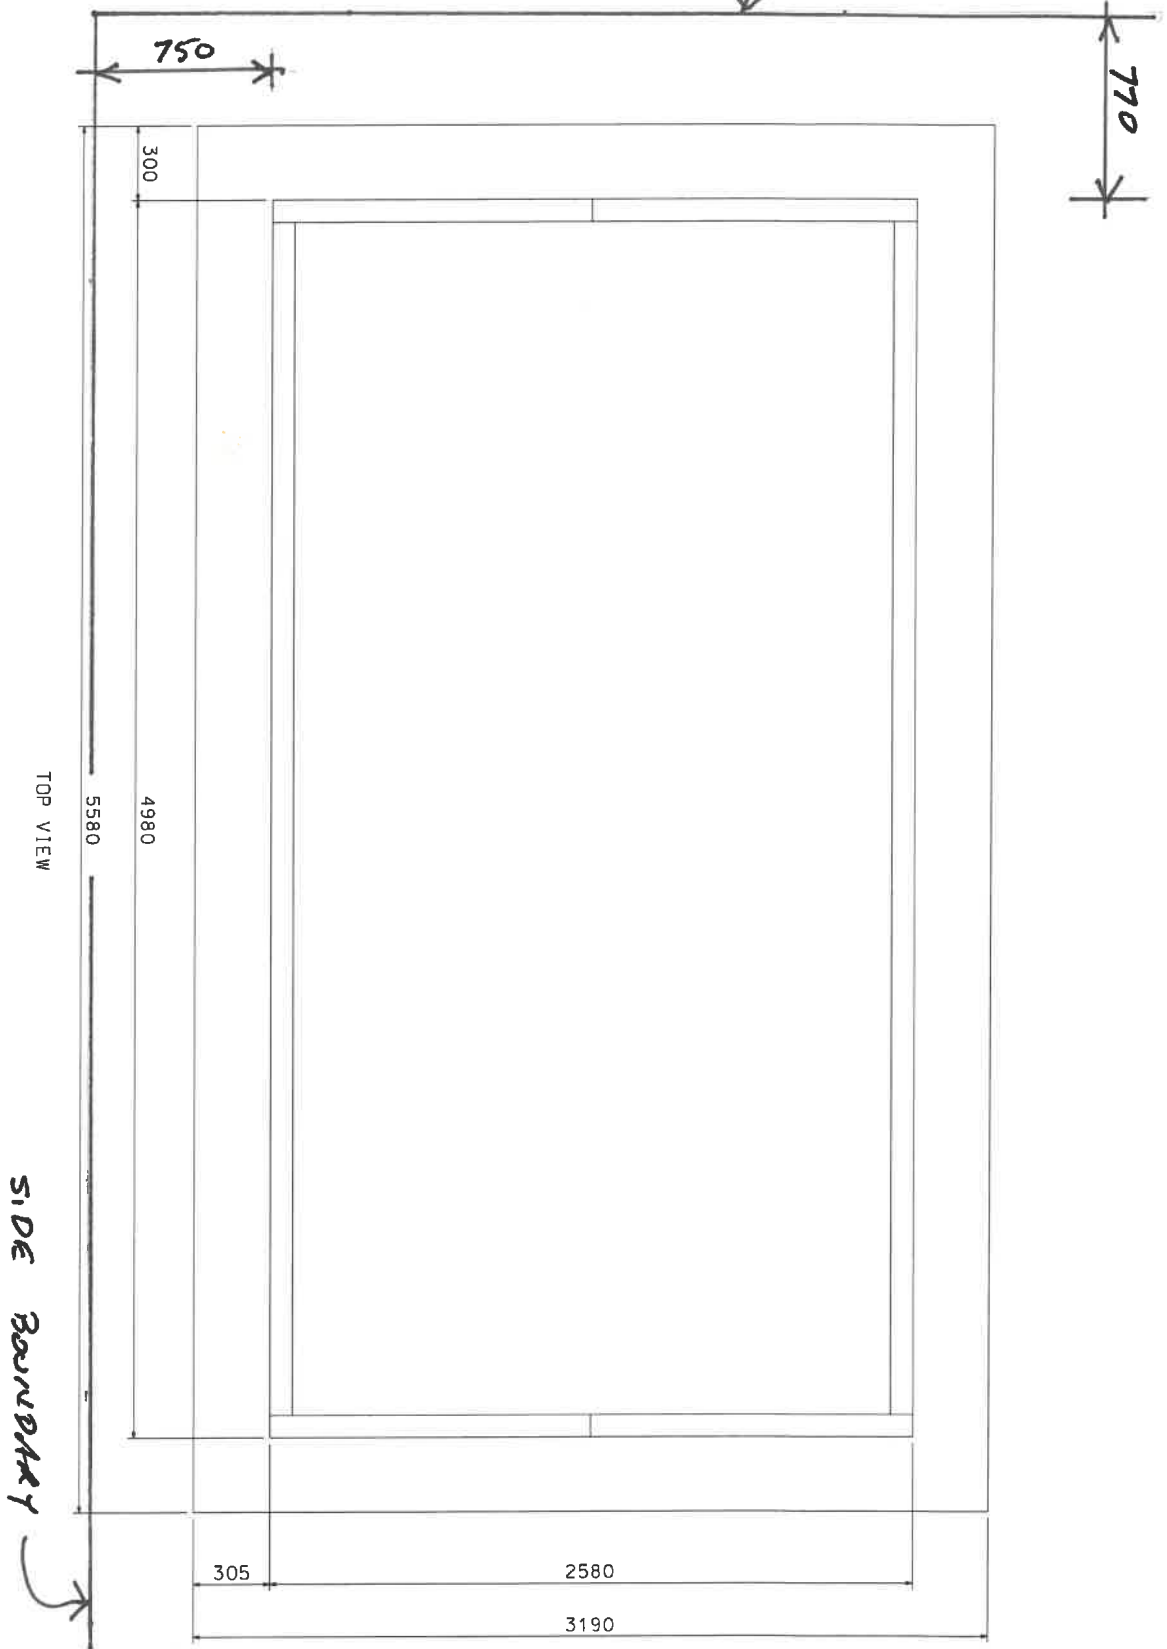


TOP VIEW

SIDE BOUNDARY ↘

PUGLISI GARDEN SHED
28 WINDSOR ROAD
EAST FREMANTLE
SCALE 1:20

TOWN OF EAST FREMANTLE
PLANNING APPLICATION
DATE 27 JUN 2022 : No. P 61-22
RECEIVED

WINDSOR ROAD

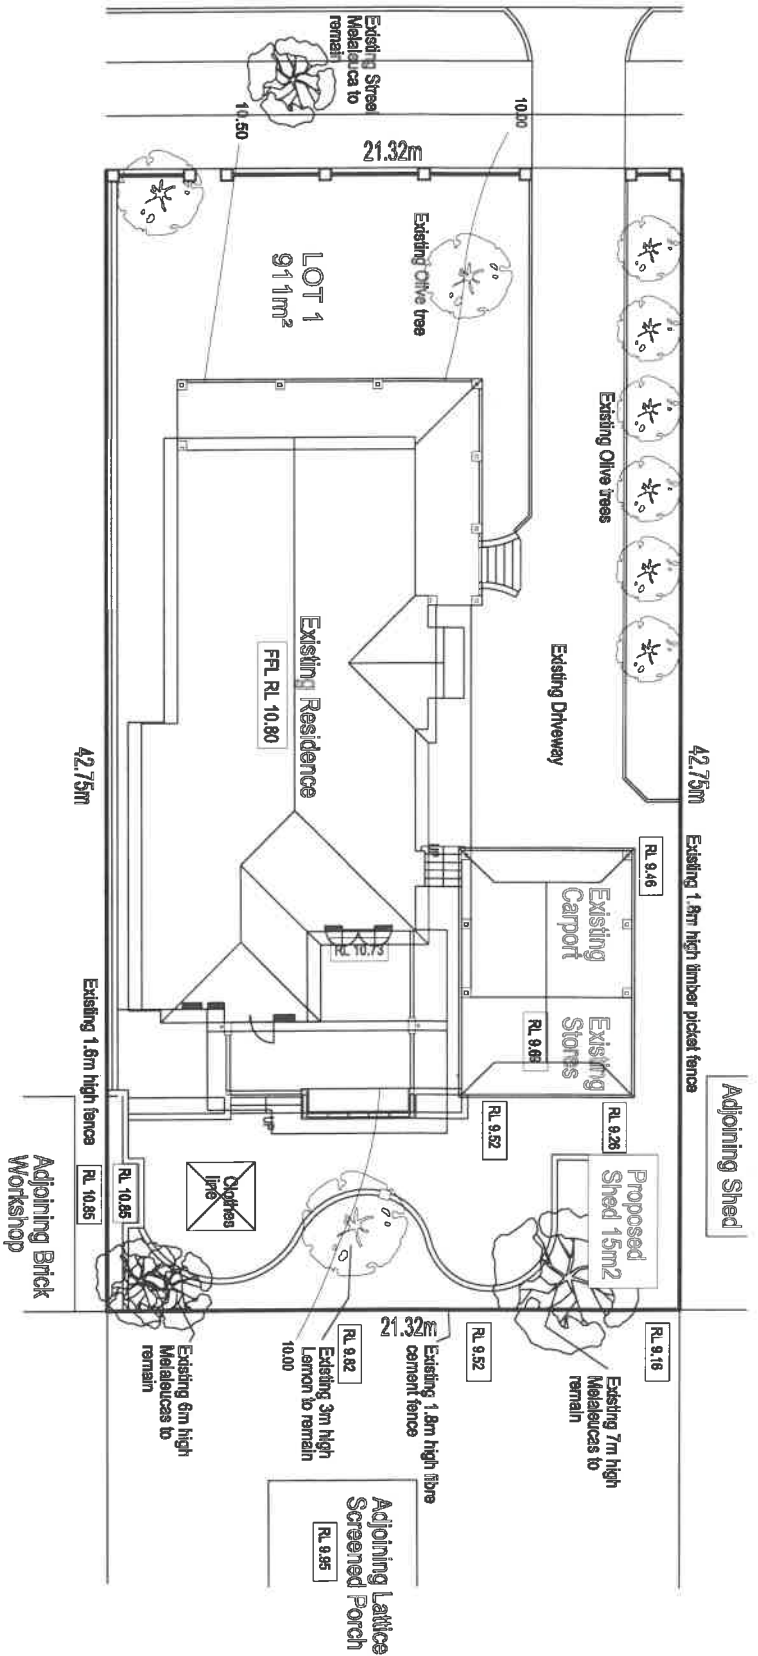

TOWN OF EAST FREMANTLE
 SITE PLAN PLANNING APPLICATION
 No. A01
 DATE 27 JUN 2022 P 6 1 - 2 2

RECEIVED

- SITE CLASSIFICATION NOTES**
1. SITE HAS BEEN CLASSIFIED AS A CLASS 'A' SITE IN ACCORDANCE WITH AS2870 FOR FOOTING DESIGNS, WHICH HAVE BEEN SPECIFIED ACCORDINGLY.
 2. SITE HAS BEEN GIVEN AN EQUIVALENT 'N2' SITE CLASSIFICATION FOR WIND DESIGN IN ACCORDANCE WITH AS1170.2, WITH THE EQUIVALENT RATING BEING USED TO DETERMINE WIND CLASSIFICATION TO AS 4055 SPECIFICATION.

REV. A	ISSUE FOR DEVELOPMENT APPROVAL	30 JUN 22
DESCRIPTION		DATE

ROB PUGLISI
 M: 0437 802 296

PROJECT TITLE
 NEW GARDEN SHED
 28 WINDSOR ROAD EAST FREMANTLE

DRAWING TITLE
 SITE PLAN
 SCALE 1:200 PROJECT No 1801 DATE APR 22 REVISION A

DRAWING NO.
 A01