


FOR VIEWING ONLY

TOWN OF EAST FREMANTLE PLANNING APPLICATION	
DATE	No.
2 MAY 2019	P 035 - 19
RECEIVED	

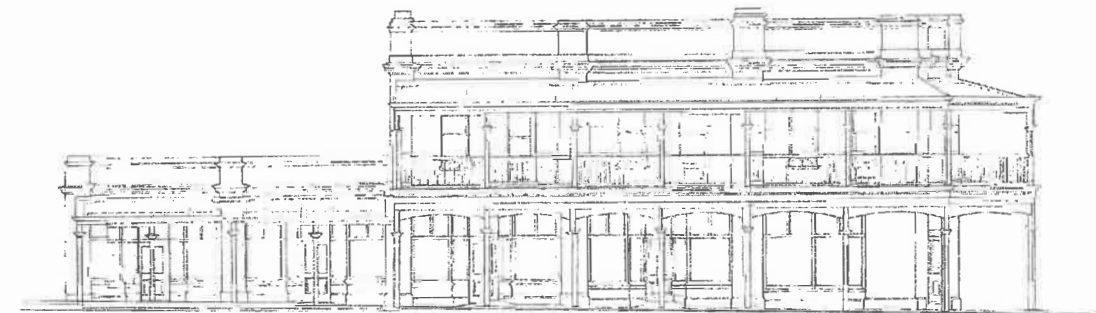

Anderson Buildings

77-83 George St., East Fremantle

Verandah / Façade Conservation Works



April, 2019

John W. Kirkness B.A., B.Arch.

DO NOT PRINT - FOR VIEWING PURPOSES ONLY

Hand-drawn floor plan of a building with dimensions and room labels. The plan is divided into several sections by vertical lines. The dimensions are written in the top row, and the room labels and additional dimensions are in the bottom row.

Section	Top Dimension	Bottom Dimension	Room Label	Bottom Dimension
1	270	750	W	1110
2	5170	4450	DOOR	2230
3	270	750	W	1110
4	5380	4870	DOOR	2230
5	380	1000		1320
6	5730	4930	DOOR	2230
7	30 160 BUILDING 250	1000		1350
8	5860	4970	DOOR	2230
9	280	1100		1370
10	6270	3290		2230
11	440	1400	DOOR	1650

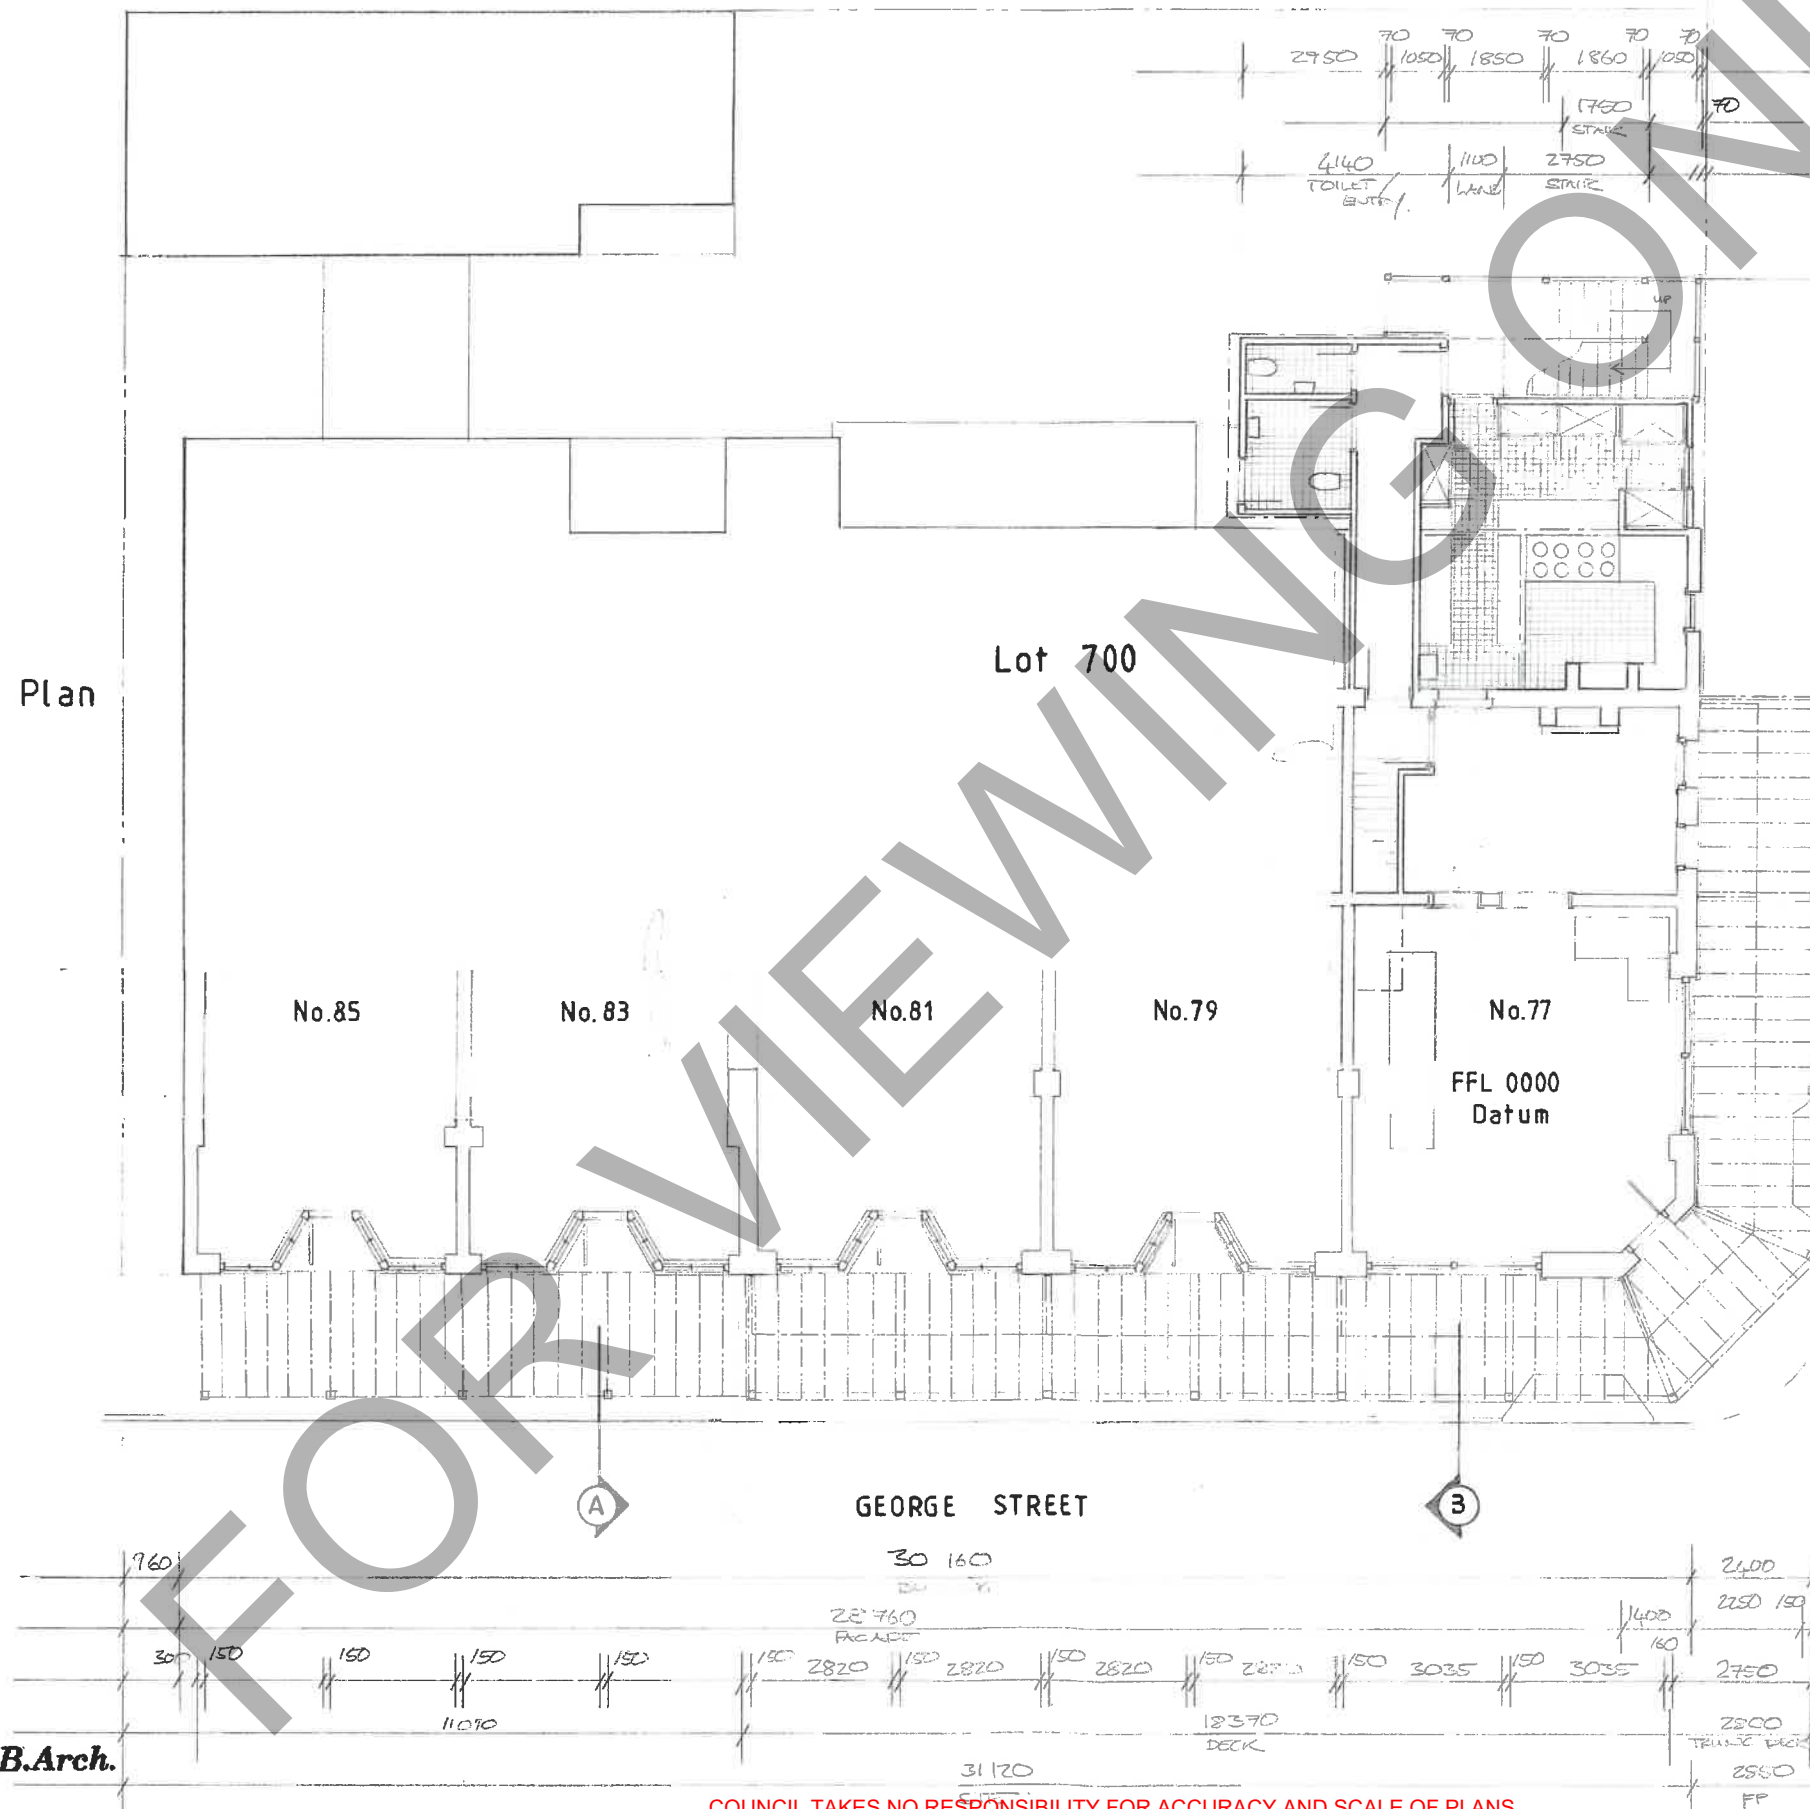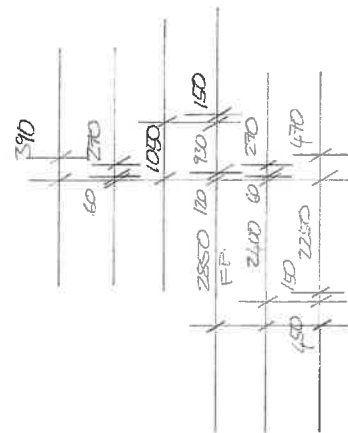


COUNCIL TAKES NO RESPONSIBILITY FOR ACCURACY AND SCALE OF PLANS

Anderson Buildings
77-83 George St., East Fremantle
Verandah / Façade Conservation Works
April, 2019


SCALE 1:100	DRAWING TITLE Plans	DRAWING NO A1.
DATE APR 19		

These drawings remain the copyright of John W. Karless B.A., B.Arch.

TOWN OF EAST FREMANTLE
PLANNING APPLICATION
DATE No.
2 MAY 2019 P 0 3 5 - 1 9
RECEIVED

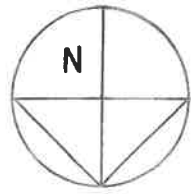

Upper Level Plan

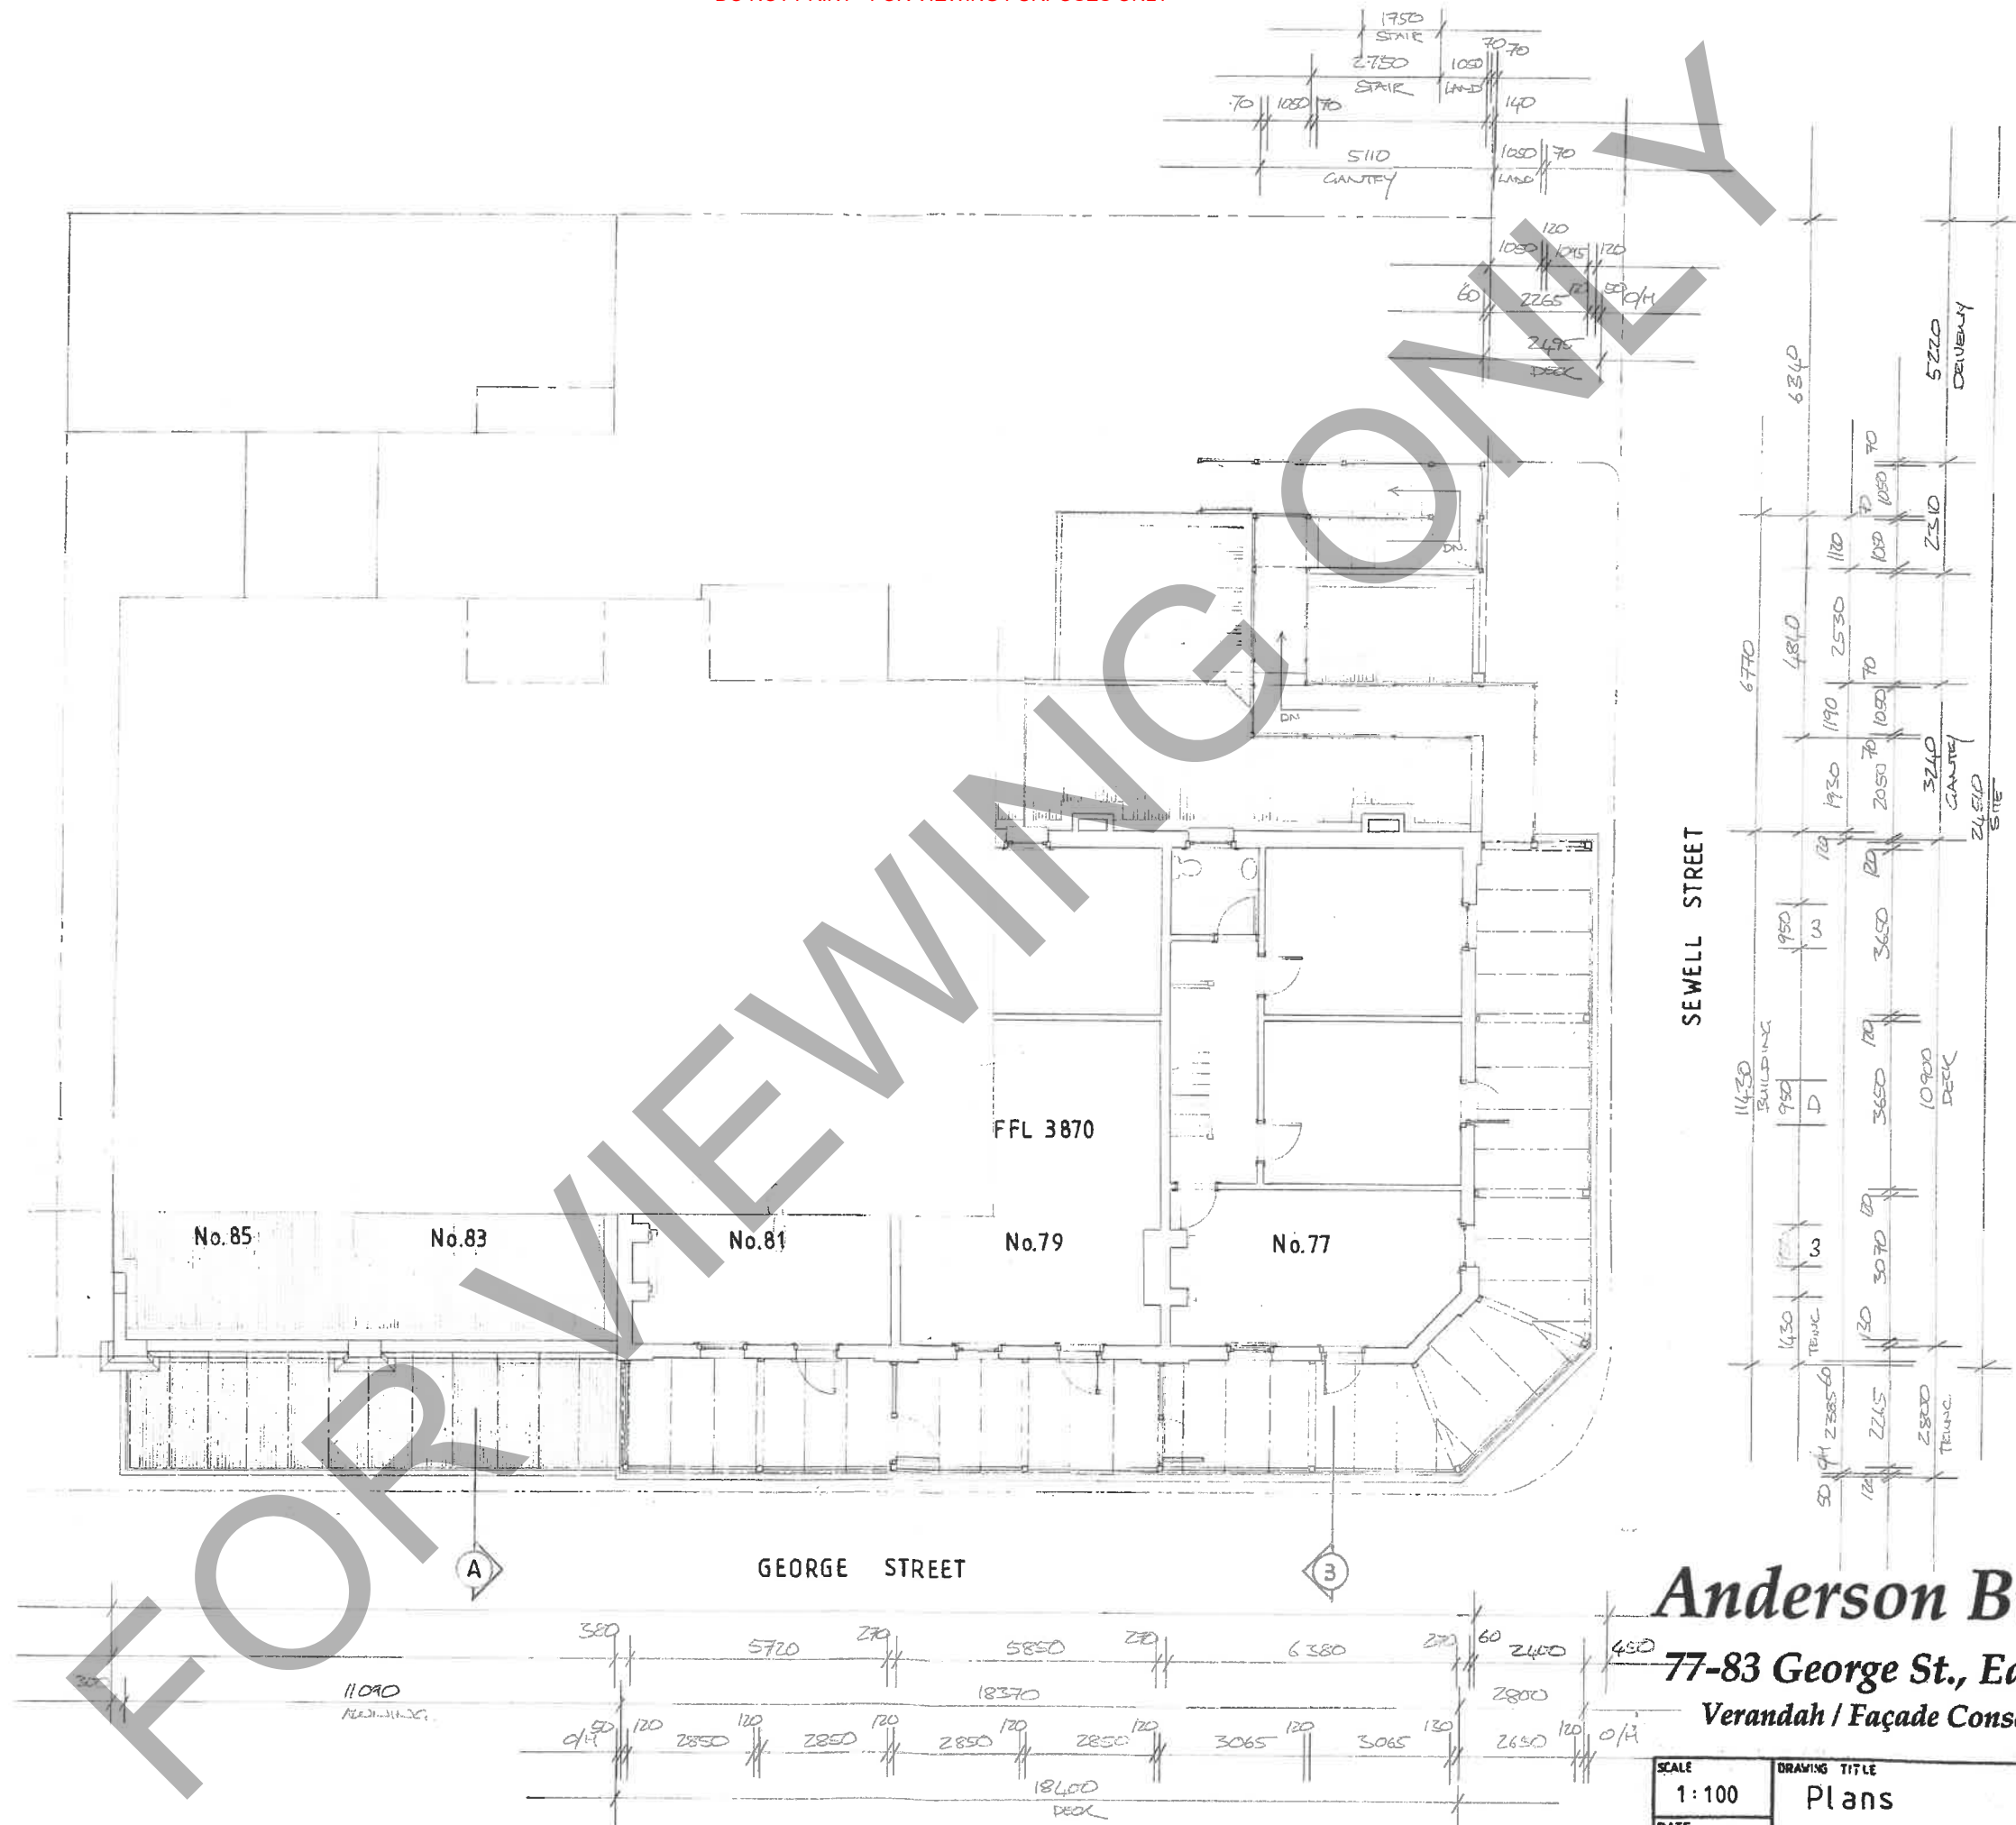

TOWN OF EAST FREMANTLE
PLANNING APPLICATION
DATE 2 MAY 2019 No. P 035-19
RECEIVED

All drawings shall be verified before commencing fabrication / works.
These drawings remain the copyright of John W. Kirkness B.A., B.Arch.

Anderson Buildings
77-83 George St., East Fremantle
Verandah / Façade Conservation Works

SCALE 1:100	DRAWING TITLE Plans	DRAWING NO. A2.
DATE APR 19		



North (George Street) Elevation




West (Sewell Street) Elevation




Anderson Buildings
 77-83 George St., East Fremantle
 Verandah / Façade Conservation Works

SCALE 1:100	DRAWING TITLE Elevations	DRAWING NO A3.
DATE APR 19		

	9400	PARAPET
	7400	AWNING
	6700	GUTTER
	4900	PARAPET
	3700	3790 GUTTER
3220	HEAD	ROOFING
	3000	GUTTER
2220		2220 U/S MOUND
0900	SILL	
0200	FFL	0000 FFL
		CNR.

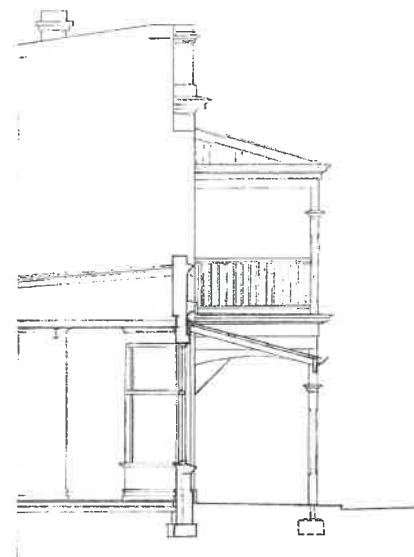

Section AA

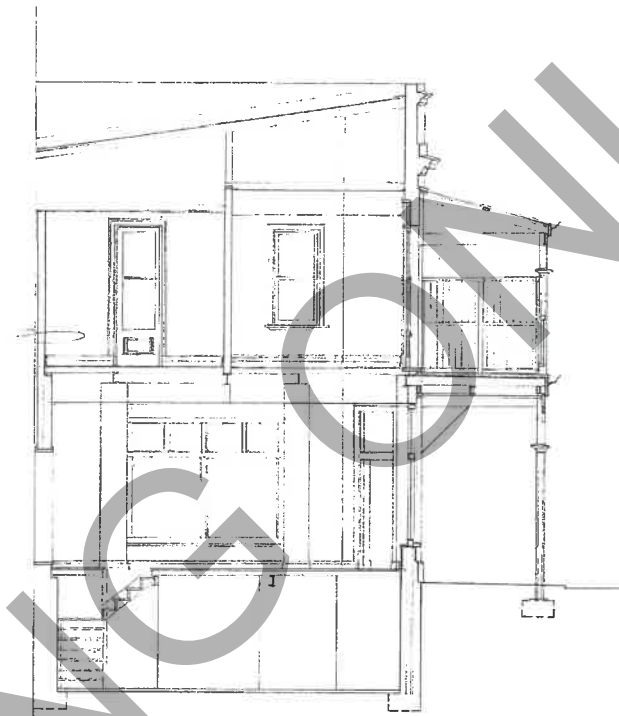

Section 33

	9400	PARAPET
	7400	AWNING
6115	6585 HEAD	6700 GUTTER
	5670	6300 GUTTER
		4900 RAIL
3870	3870 FFL	3830 FFL
	3220 HEAD	3390 FFL
		3400 FFL
	2120 TRAIL	2220 U/S MOUND
	0450 SILL	
0270	FFL	0000 FFL
		-0310 FFL
		CNR.
-2220	FFL	BASEMENT

9400	PARAPET
7400	7550 GUTTER
6700	AWNING
	GUTTER
4900	RAIL
DECK	3790 GUTTER
	3390 FASCIA
3190	
2720	
-0175	FFL
	RAIL



South (Rear) Elevation

9400	PARAPET
7550	GUTTER
4900	5210 SCREED
	70 0291
3790	GUTTER
3440	70 3350 SCREED
	70 0291
1318	1680 FENCE
	70 1600
-0080	FFL
	RAIL



Anderson Buildings
 77-83 George St., East Fremantle
 Verandah / Façade Conservation Works

SCALE	DRAWING TITLE	DRAWING NO
1:100	Elevations & Sections	A4.
DATE		
APR 19		



North (George Street) Elevation



West (Sewell Street) Elevation



Anderson Buildings

77-83 George St., East Fremantle

Verandah / Façade Conservation Works

SCALE 1:100	DRAWING TITLE Elevations	DRAWING NO A3
DATE APR 19		