



TOWN OF EAST FREMANTLE
 BUILDING APPLICATION
 DATE 23 JAN 2020 PERMIT No. 202009
RECEIVED

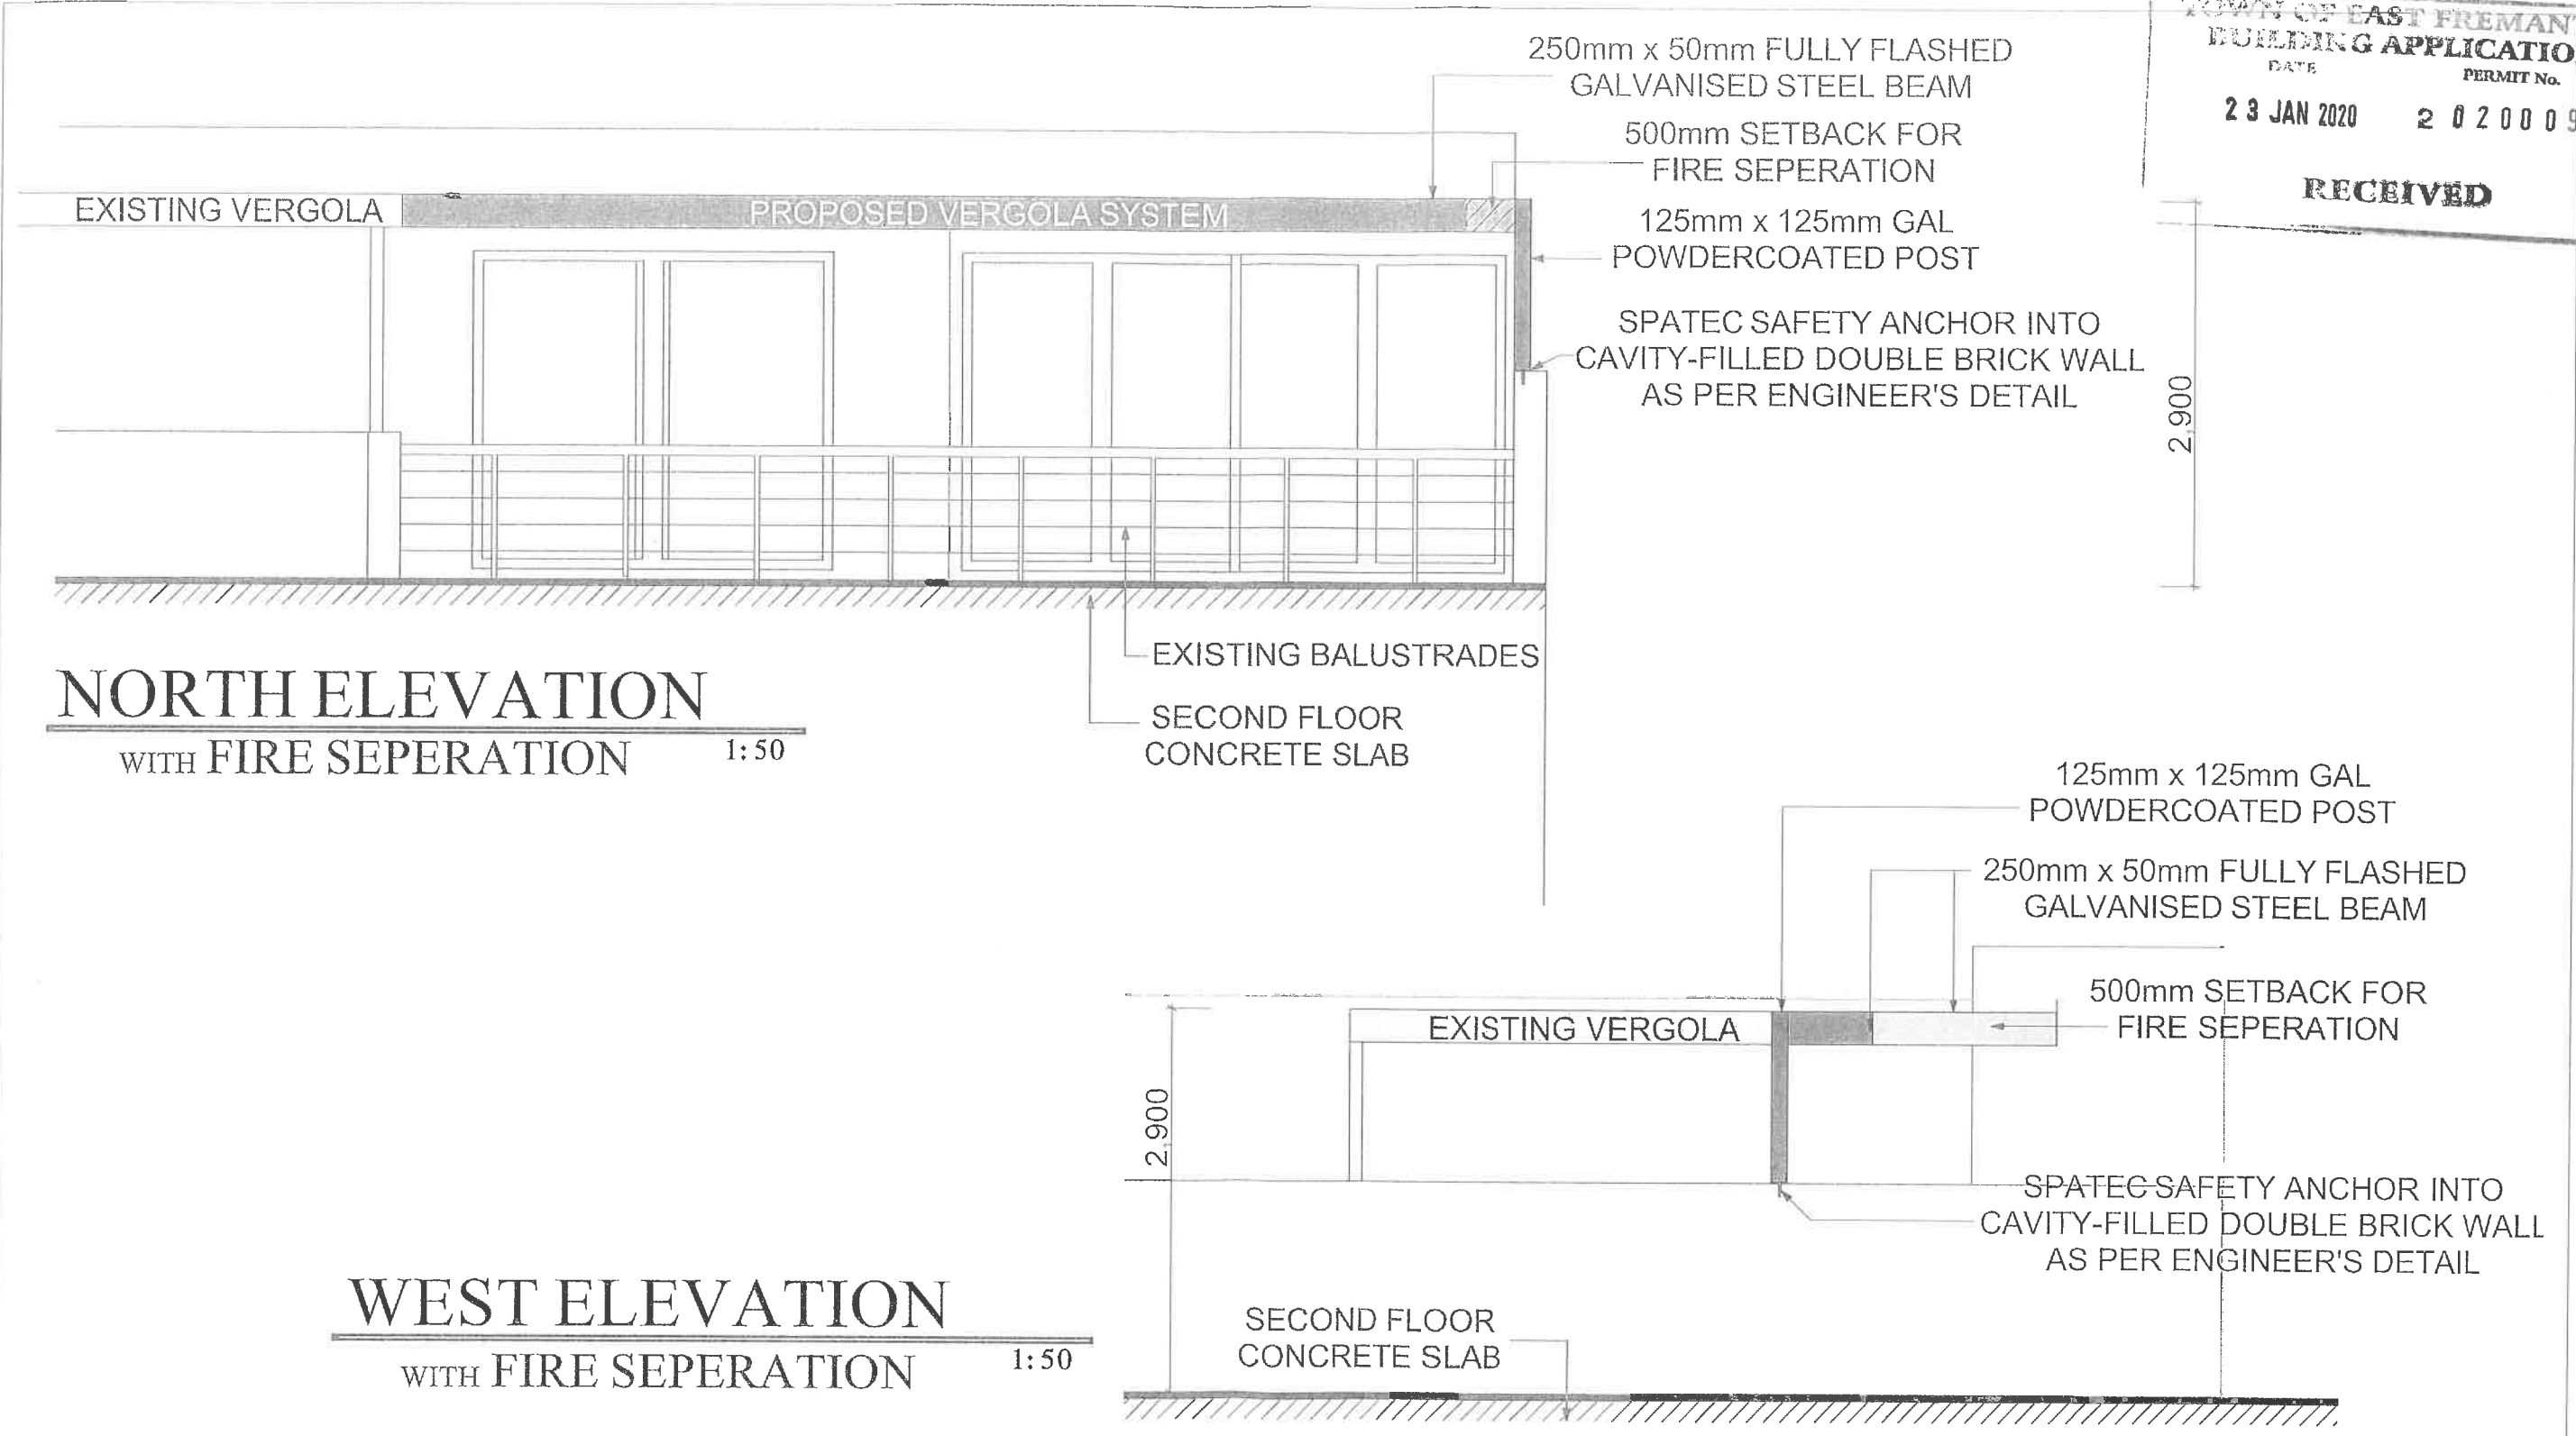

NORTH ELEVATION
 WITH FIRE SEPERATION 1:50

WEST ELEVATION
 WITH FIRE SEPERATION 1:50

REV	DATE	NOTES:	TITLE: Galipo - Vergola		CLIENT: Mr/Mrs Galipo	DATE: 6/12/2019	DRAWN BY: <i>Aidan Davies</i>	 9 Altona St, Bibra Lake 9434 1222
			DRAWING NO.: 6 OF 6	SITE: See Address	ADDRESS: 10 Locke Cres East Fremantle WA	SCALE: 1:50 A3	APPROVED BY:	