



TOWN OF EAST FREMANTLE
BUILDING APPLICATION
 DATE: 23 JAN 2020 PERMIT No. 2 0 2 0 0 9
RECEIVED

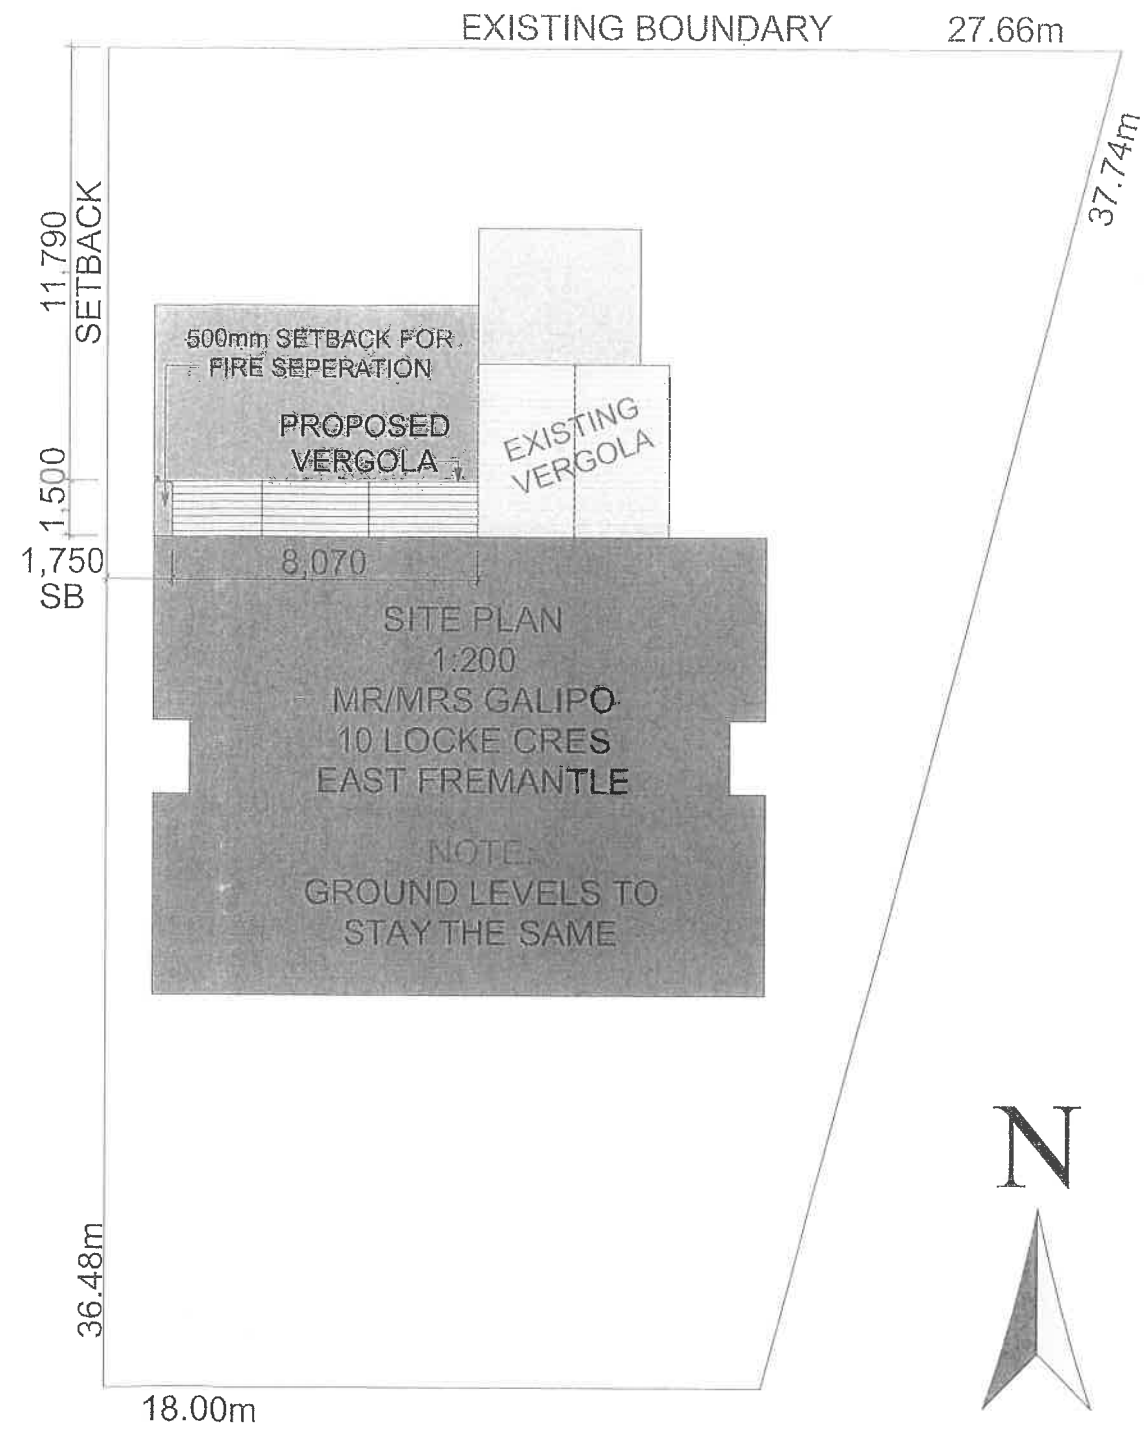

SITE PLAN WITH FIRE SEPERATION
 1:200

REV	DATE	NOTES:	TITLE: Galipo - Vergola		CLIENT: Mr/Mrs Galipo	DATE: 6/12/2019	DRAWN BY: <i>Aidan Davies</i>	 VERGOLAWA® The name that started it all 9 Altona St, Bibra Lake 9434 1222
			DRAWING NO. 2 OF 6	SITE: See Address	ADDRESS: 10 Locke Cres East Fremantle WA	SCALE: 1:200 A3	APPROVED BY:	