


FRASER STREET

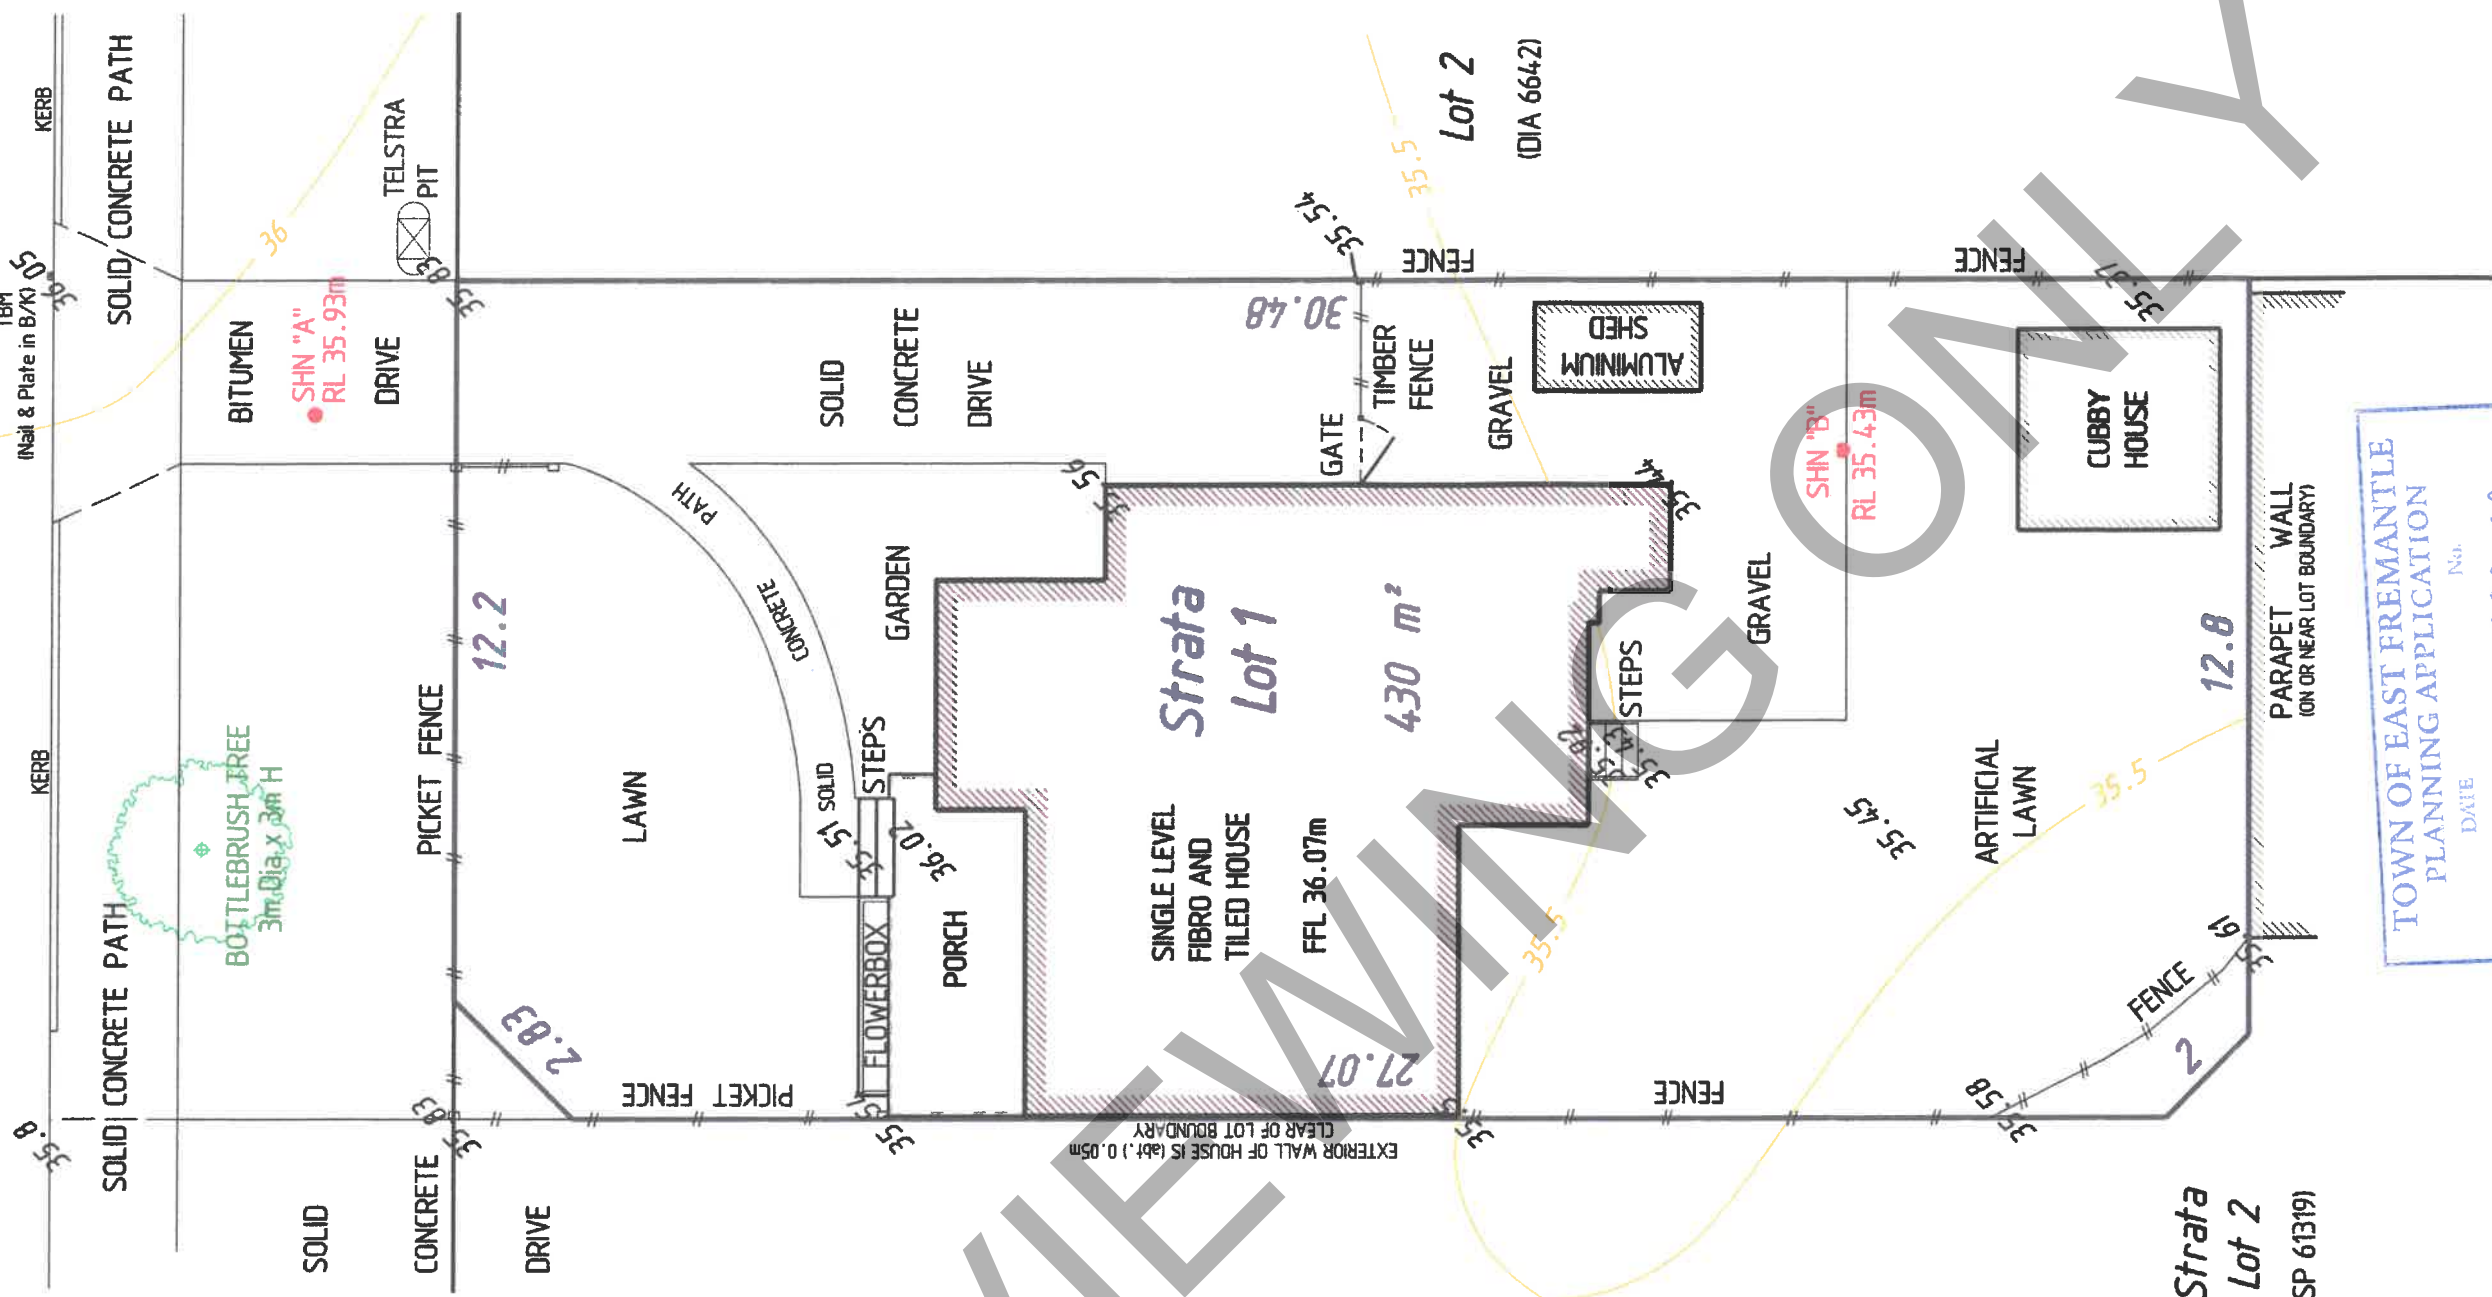

FOR VIEWING ONLY



- NOTES:
- LEVELS SHOWN IN SLOPING DIGITS RELATIVE TO ASSUMED HEIGHT DATUMS.
 - CADASTRAL BOUNDARIES NOT CHECKED.
 - LEVELS SHOWN ARE ALL DERIVED FROM SEWER MH 0945.
 - CONTOUR INTERVAL IS 0.5 m.

COUNCIL TAKES NO RESPONSIBILITY FOR ACCURACY AND SCALE OF PLANS

TOWN OF EAST FREMANTLE
PLANNING APPLICATION
No. P 086-19
DATE 23 OCT 2019
RECEIVED

SITE SURVEY OF STRATA LOT 1 ON SURVEY STRATA PLAN 61319, AND ADDRESSED AS 36 FRASER STREET, EAST FREMANTLE WA 6158

CLIENT : SWAN RIVER CONSTRUCTIONS PTY LTD
JOB NO. 2390a
CITY OF FREMANTLE
DATE OF SURVEY : 4.2.2019 C/T 2758/714


Naturaliste Land Surveys
19 Robertson Place, Bibra Lake WA 6163
Tel 041 145 0784 email pag@westnet.com.au

Town of East Fremantle

05 NOV 2019

RECEIVED

DO NOT PRINT - FOR VIEWING PURPOSES ONLY

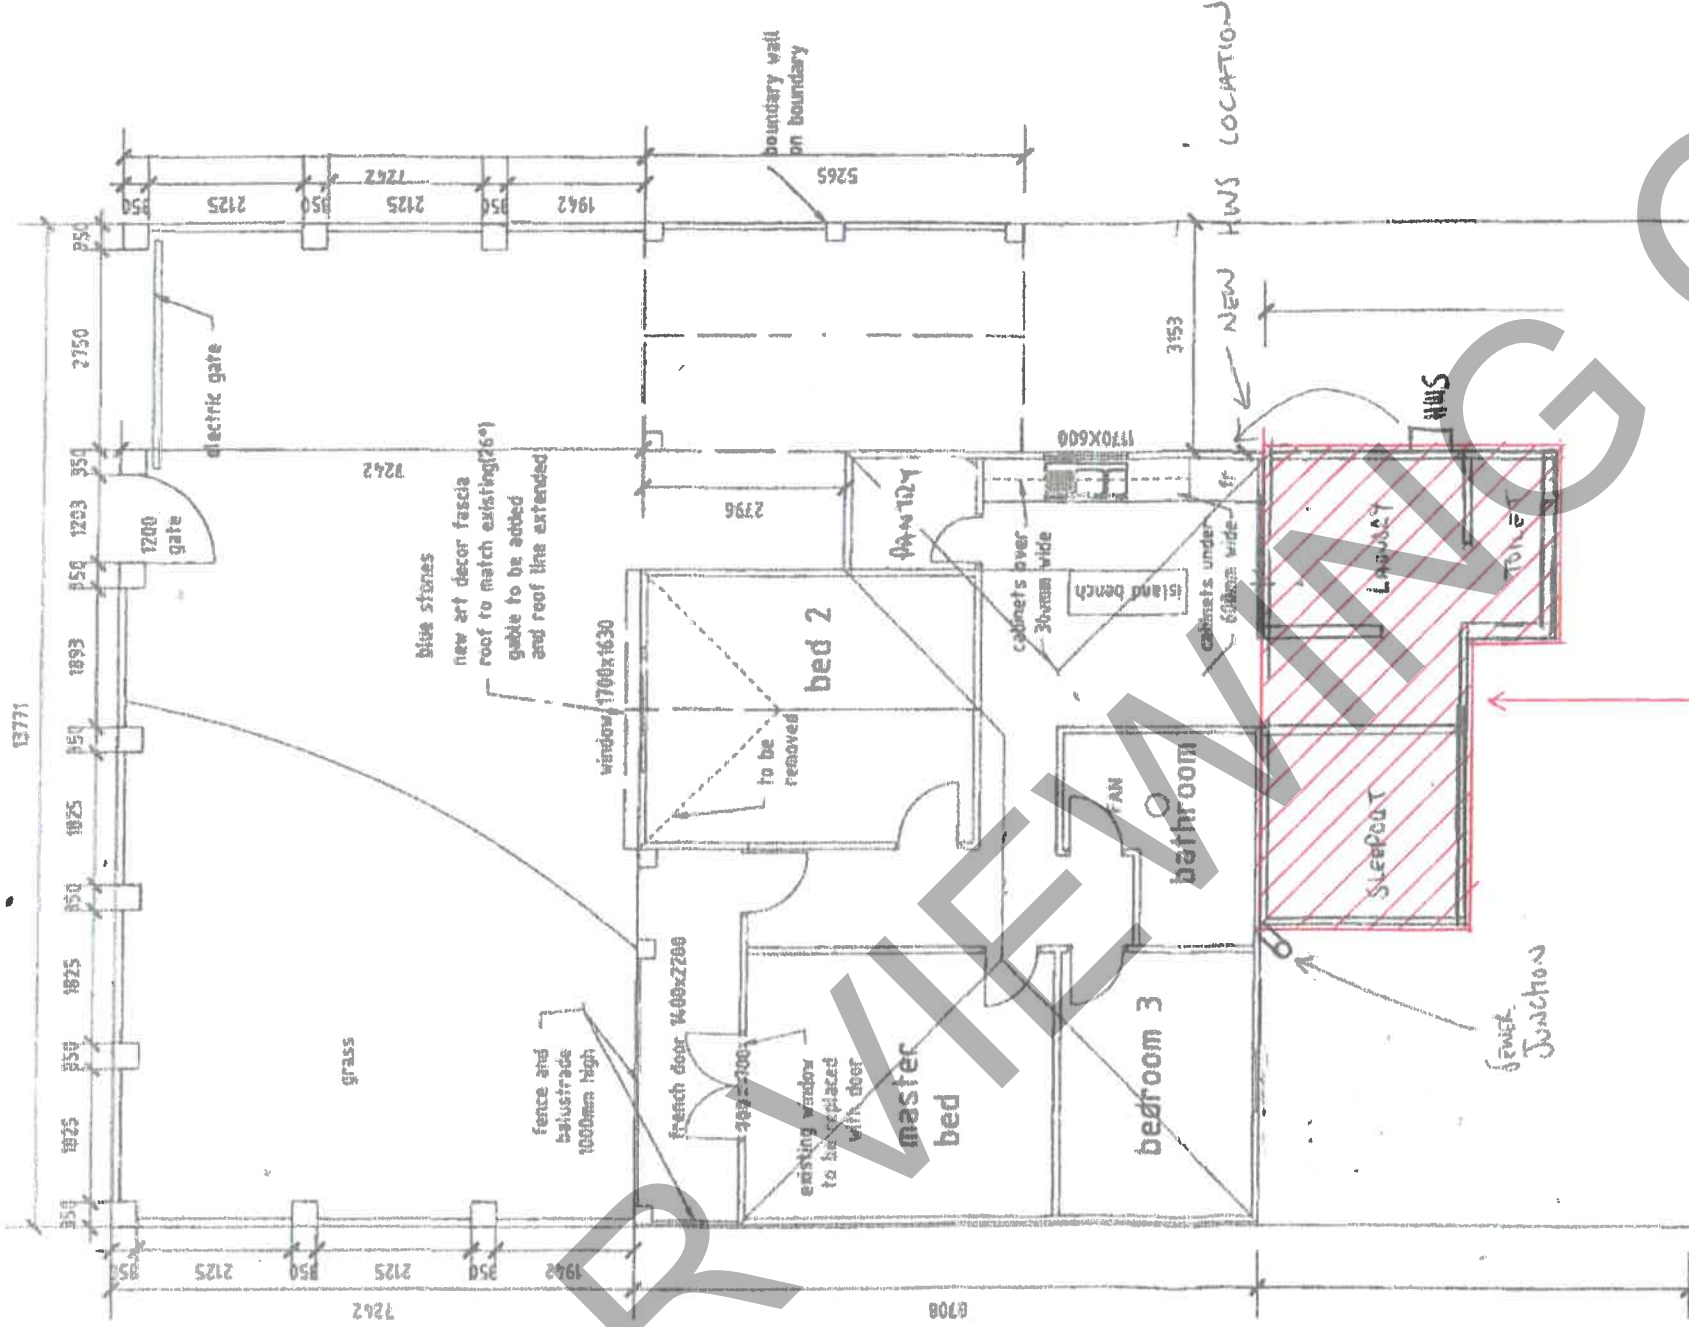

TOWN OF EAST FREMANTLE
APPROVED
 Application No: P148119
 Date of Decision
 2.12.14


TOWN OF EAST FREMANTLE
 PLANNING APPLICATION
 No. P086-19
 DATE 23 OCT 2019
RECEIVED

GROUND FLOOR
SCALE 1:100

03.11.2014	PA	AMENDMENTS	PROPOSED ADDITION, CARPORT, FENCE AND POOL
12.08.2014	PA		38 FRASER STREET EAST FREMANTLE
ISSUE	Date		Name: IS Date: 03.11.2014 Scale: 1:100 Dwg No. 3 OF 5 GROUND FLOOR

EXISTING DWELLING


FOR VIEWING ONLY

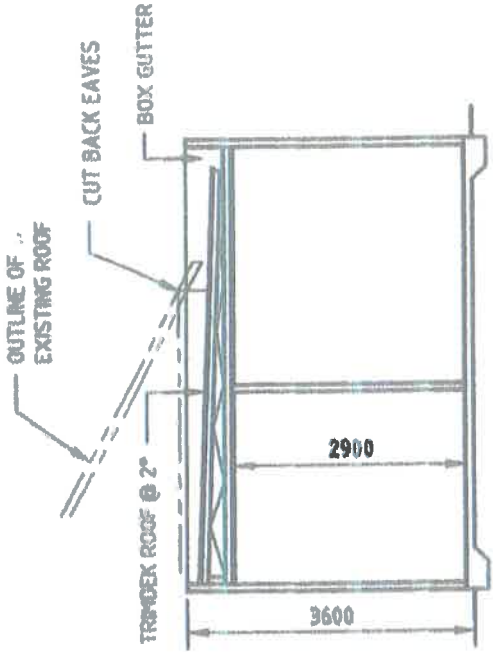


SECTION
SCALE 1:100




SOUTH ELEVATION
SCALE 1:100

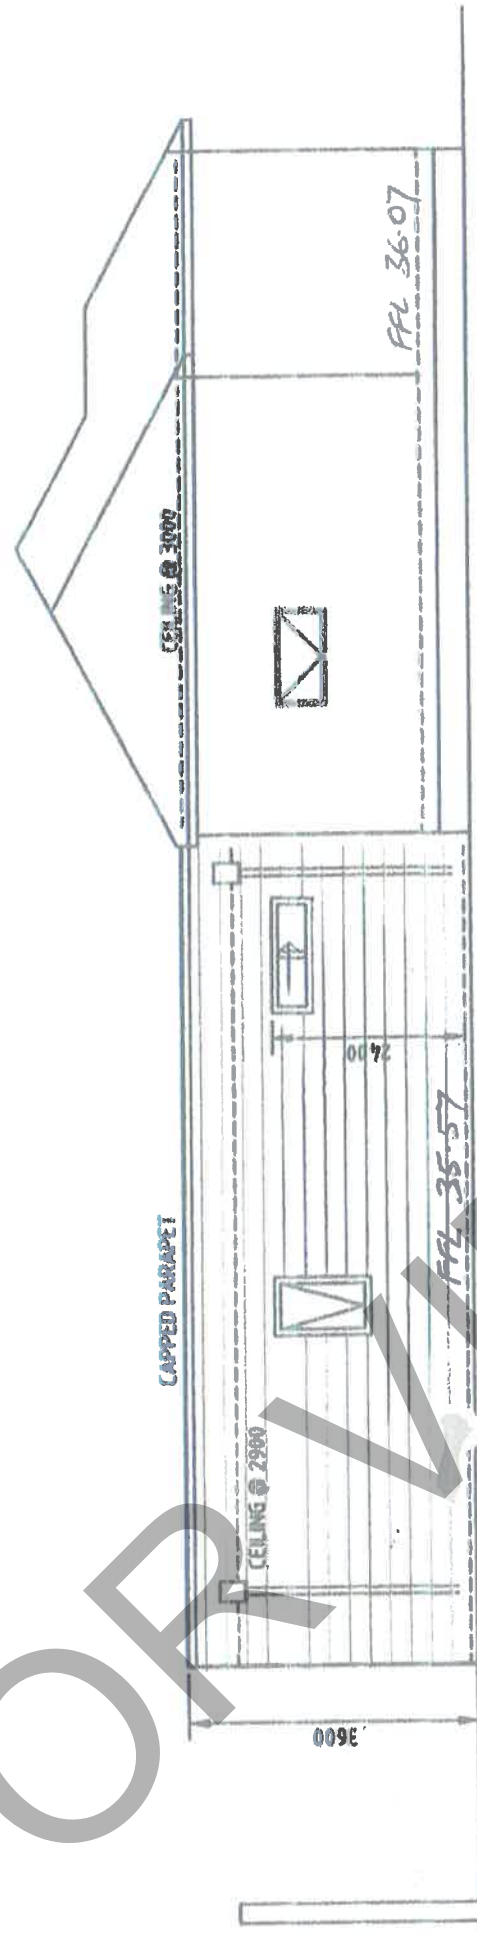

EAST ELEVATION
SCALE 1:100

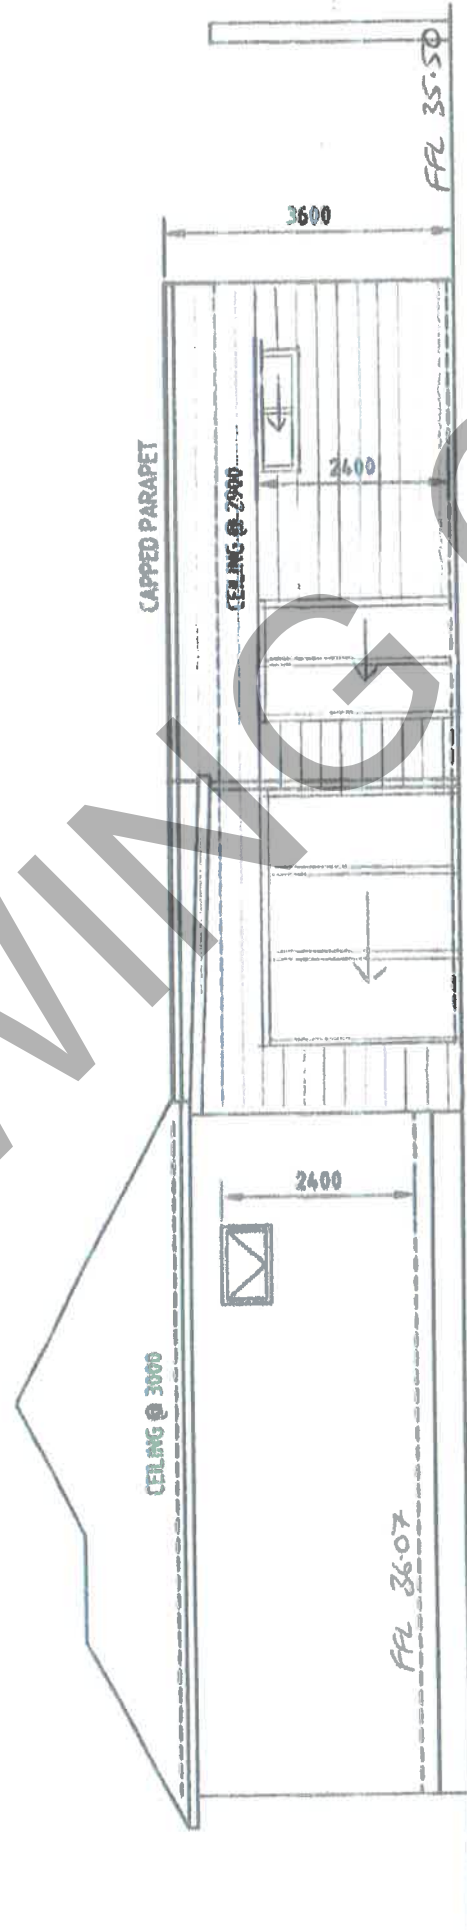

WEST ELEVATION
SCALE 1:100

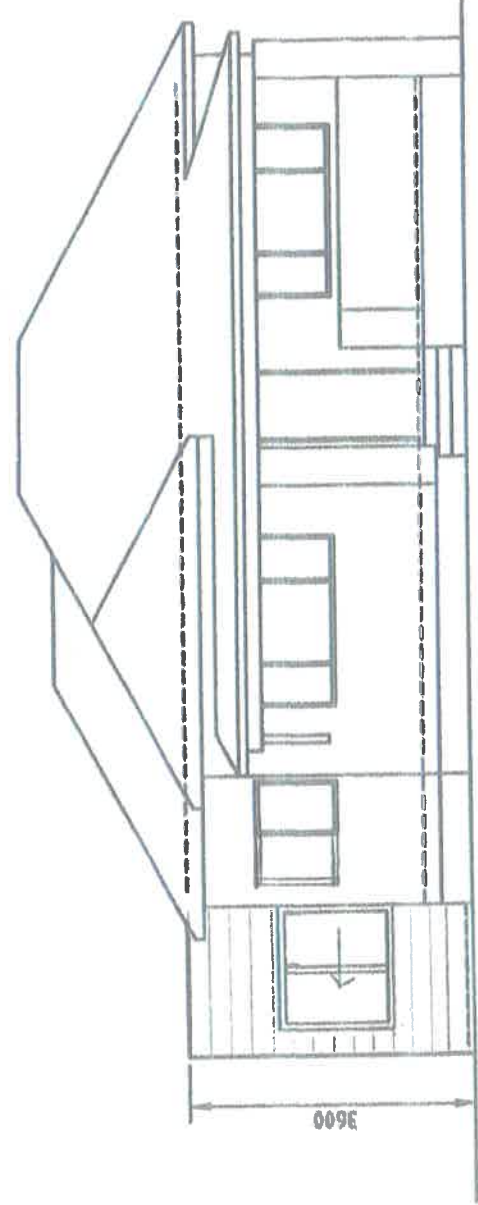

NORTH (FRONT) ELEVATION
SCALE 1:100

FOR VIEWING ONLY

TOWN OF EAST FREMANTLE
PLANNING APPLICATION
D/E
23 OCT 2019 P 086 - 19
RECEIVED

