



planning

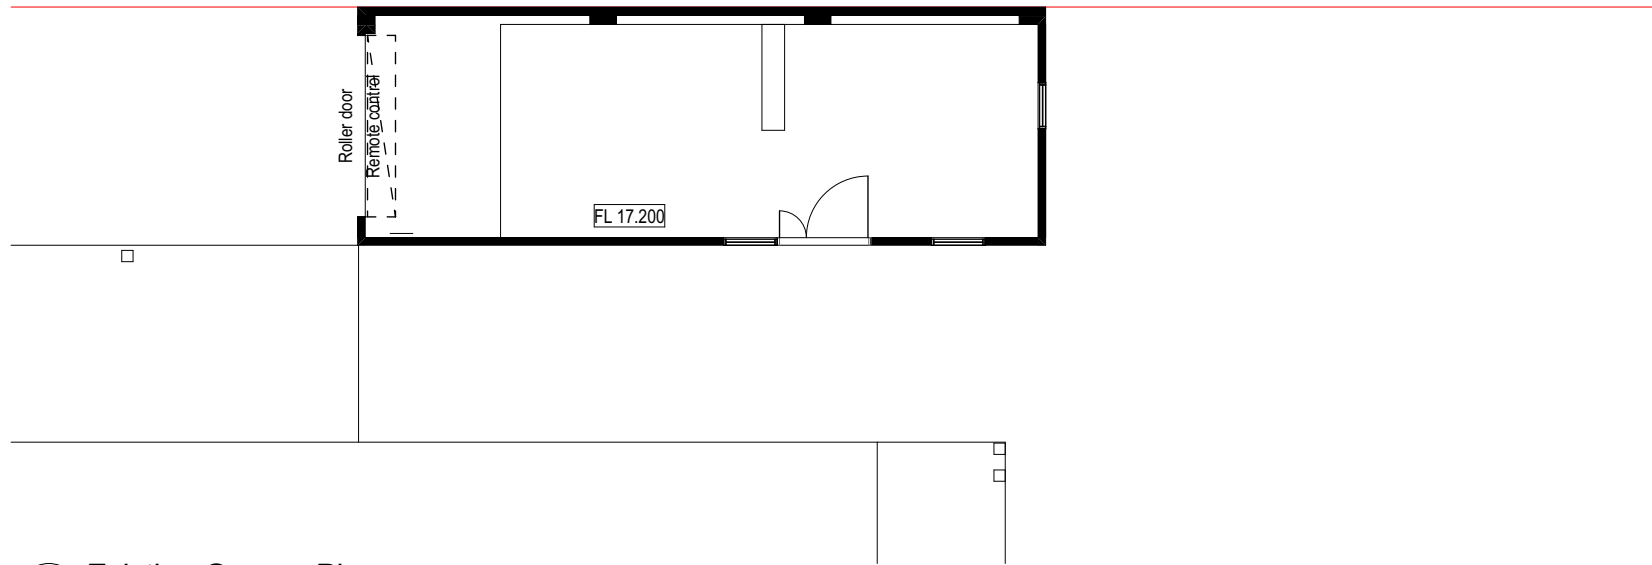

Existing Garage Plan
1:100




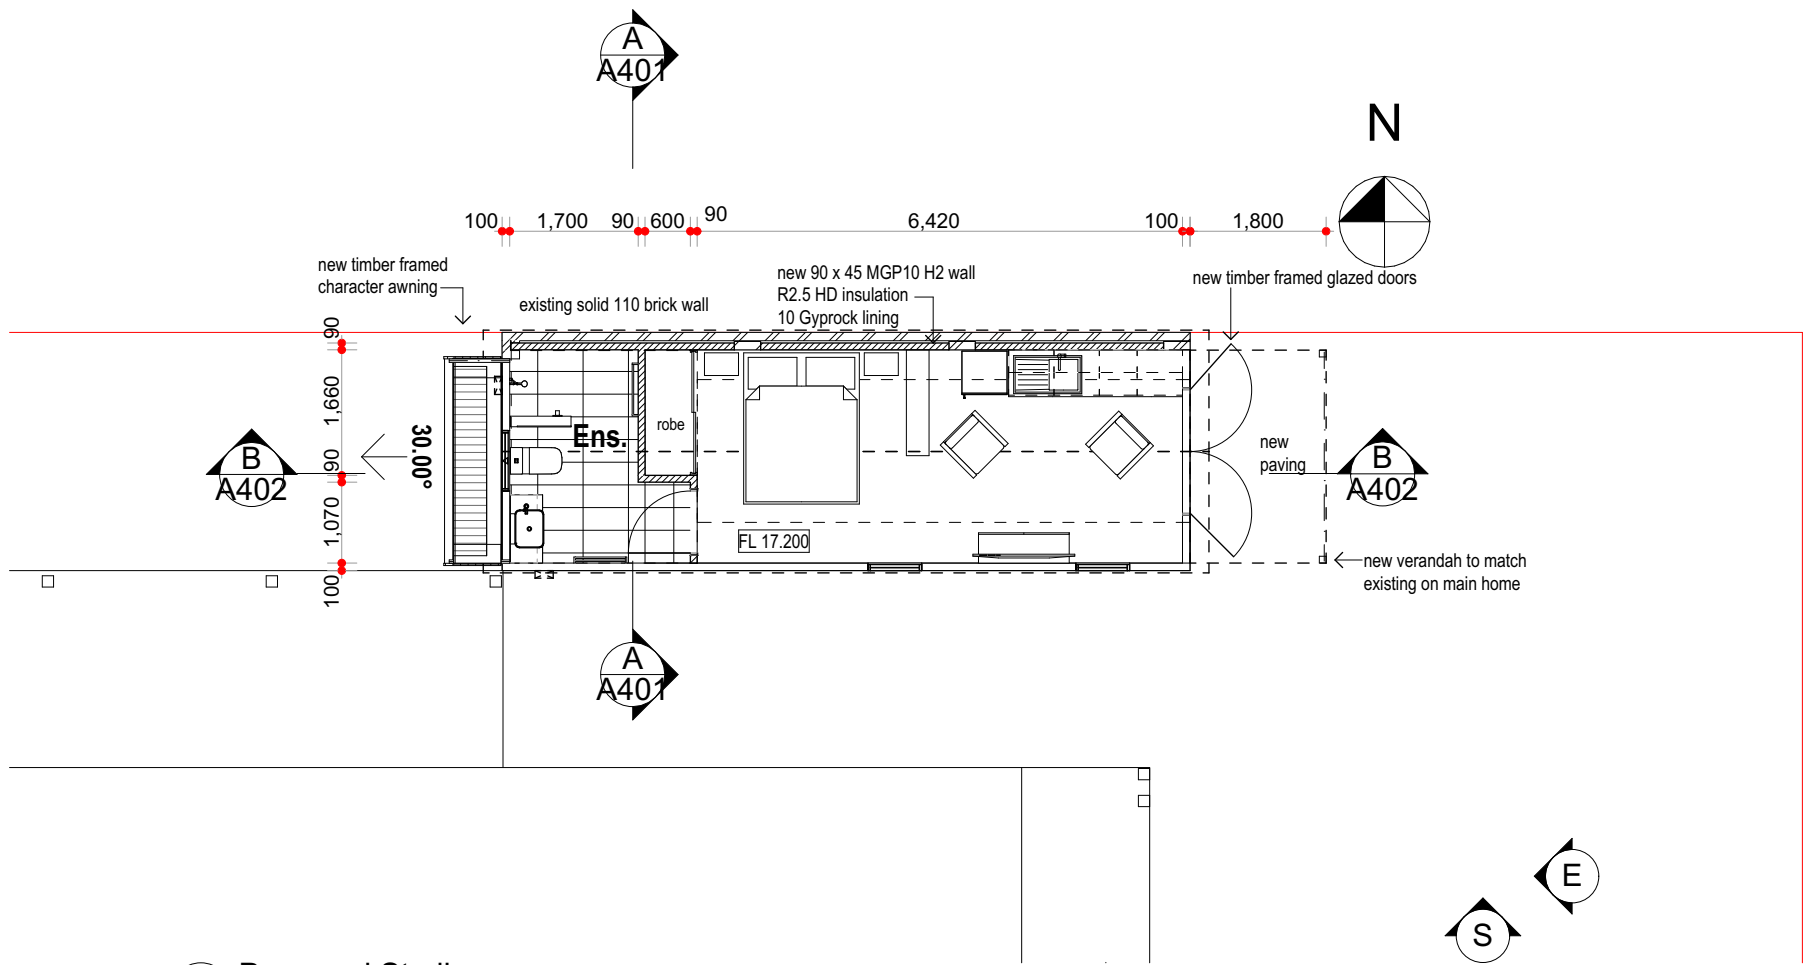


Proposed Studio
1:100

1	issued for planning	27/5/2021
REV.	AMENDMENT	1:100 DATE


Date:	28/05/2021	Drwn:	JC
Job No:	2057	Dwg No.:	A202
		Rev	1
The builder must verify all dimensions on site before commencing any work or shop dwgs.			






planning

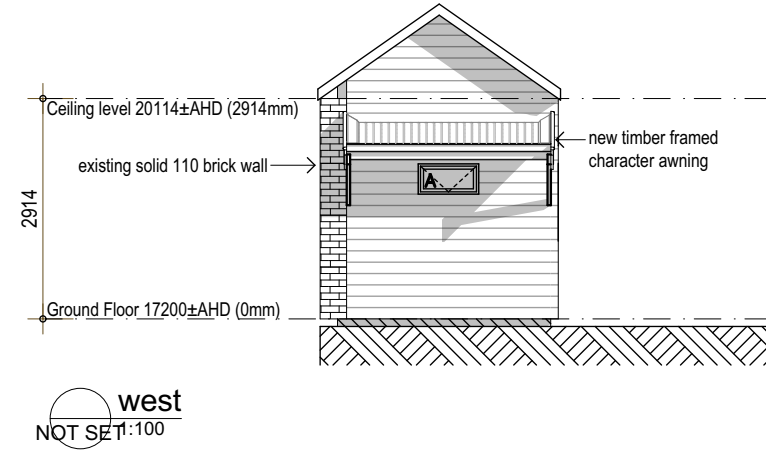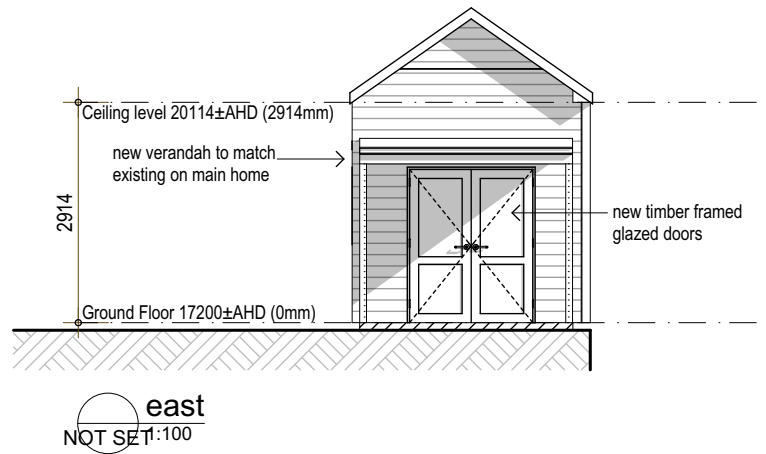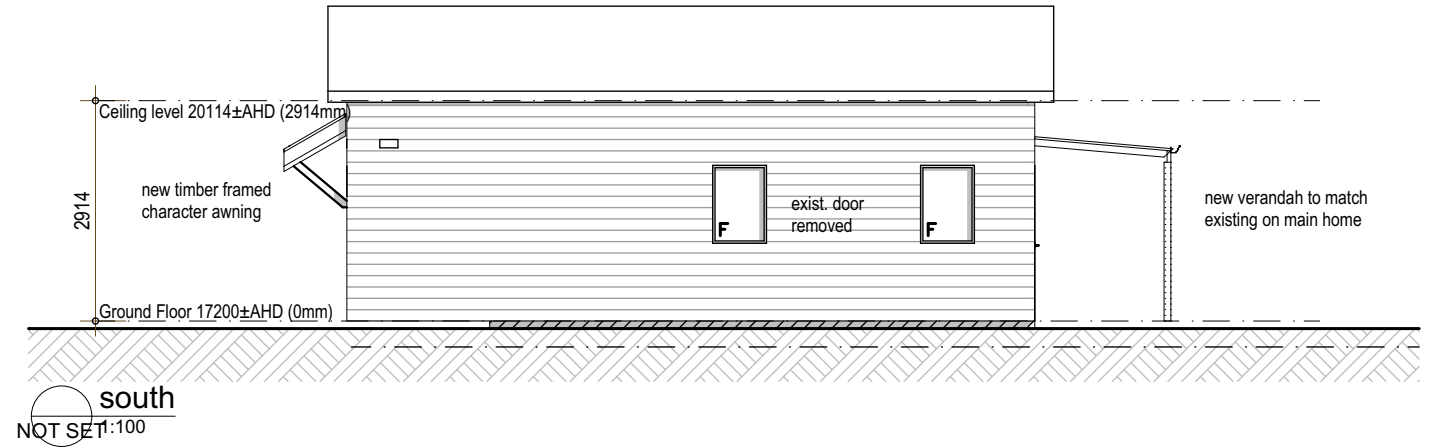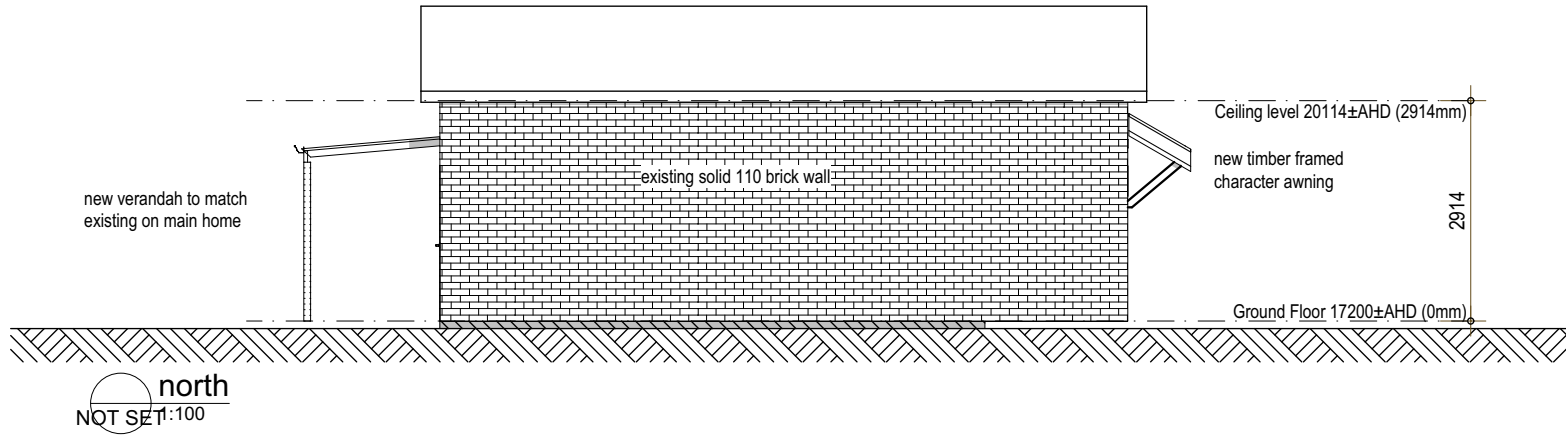

1	issued for planning	27/5/2021
REV.	AMENDMENT	1:100 DATE

Date: 28/05/2021	Drwn: JC
Job No: 2057	Dwg No.: A301
Rev 1	
The builder must verify all dimensions on site before commencing any work or shop dwgs.	

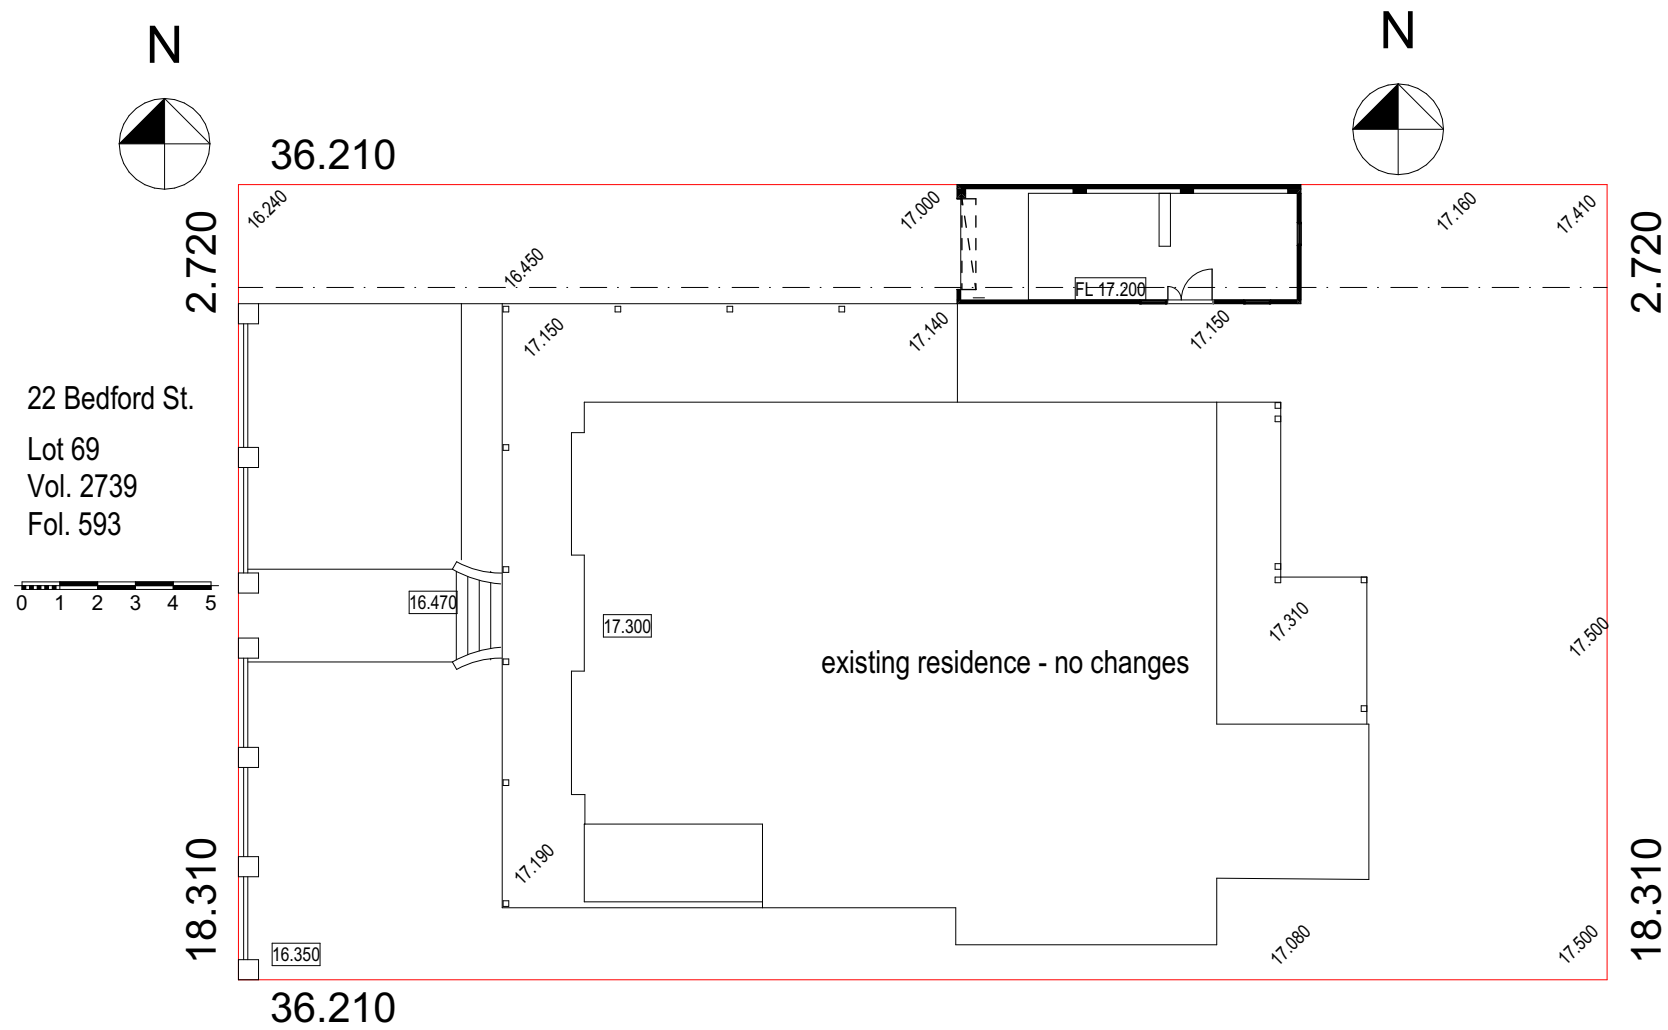

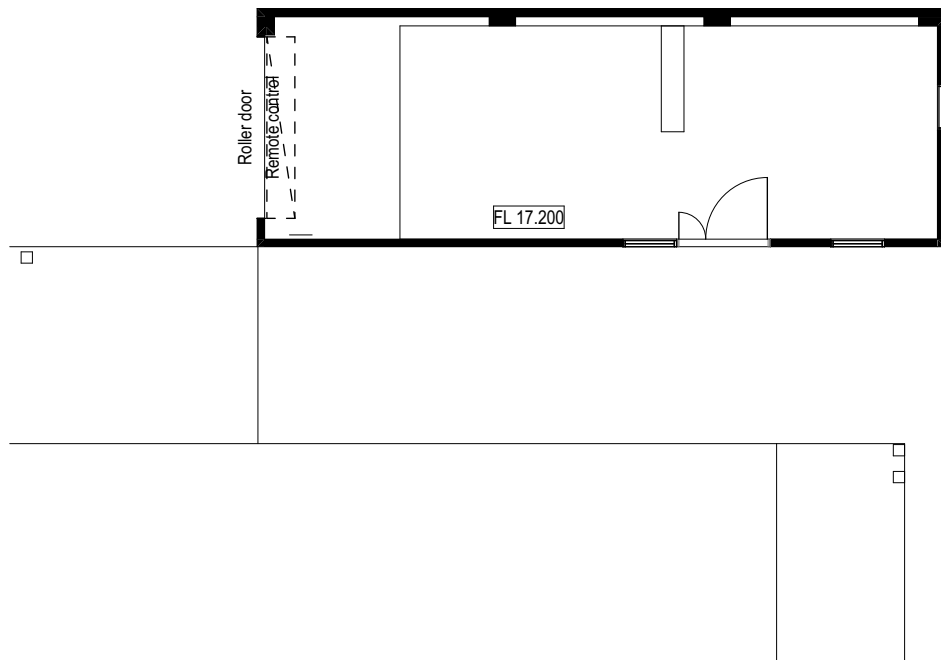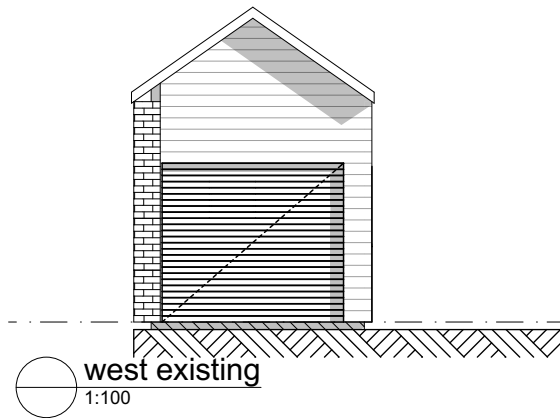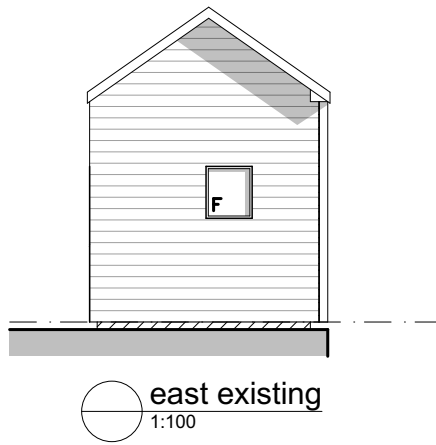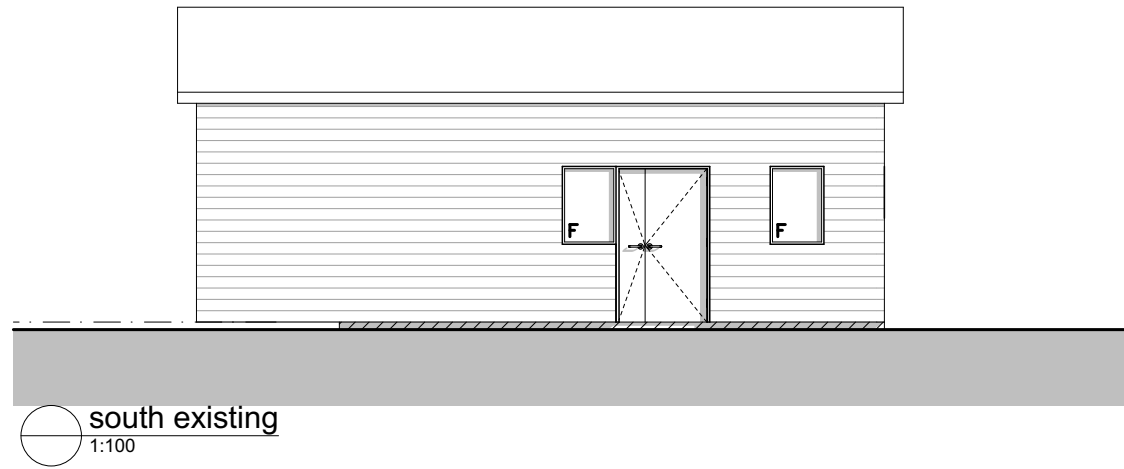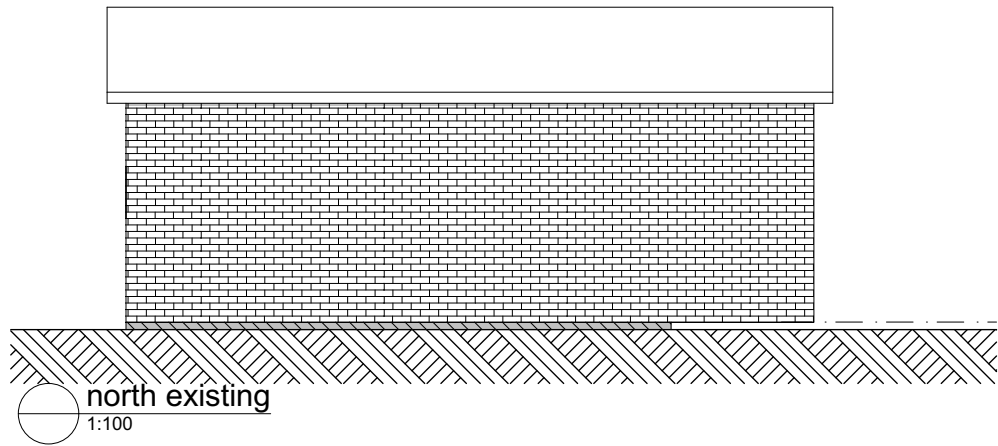

Existing Floor Plan
1:100

1	issued for planning	27/5/2021
REV.	AMENDMENT	DATE

Date: 28/05/2021	Drwn: JC
Job No: 2057	Dwg No.: EX201
Rev 1	
The builder must verify all dimensions on site before commencing any work or shop dwgs.	