



01 EAST (STREET) ELEVATION
71 GLYDE
SCALE 1:100

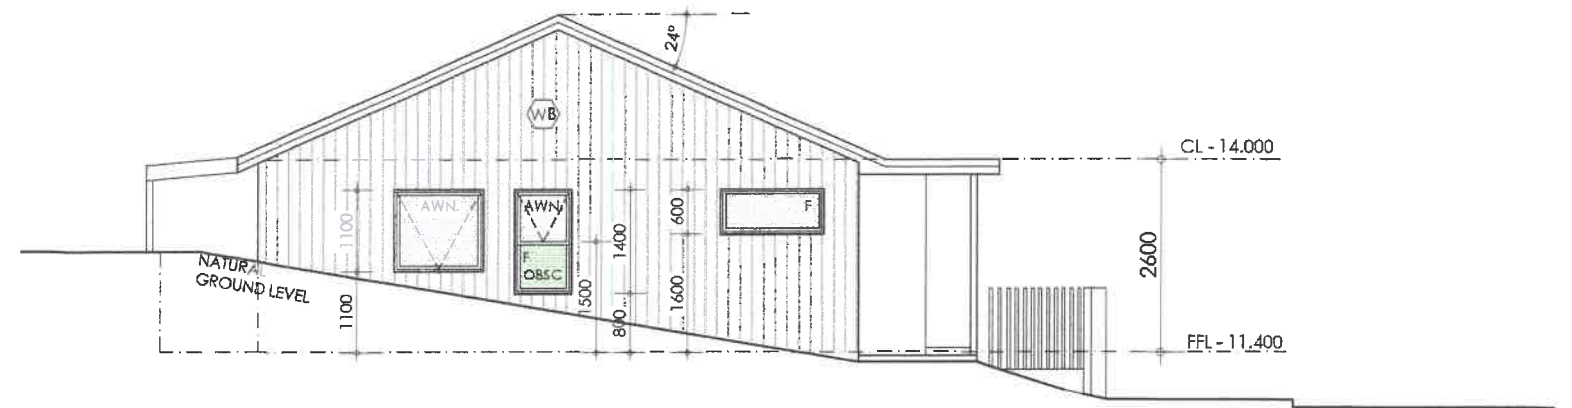


02 SOUTH ELEVATION
71 GLYDE
SCALE 1:100

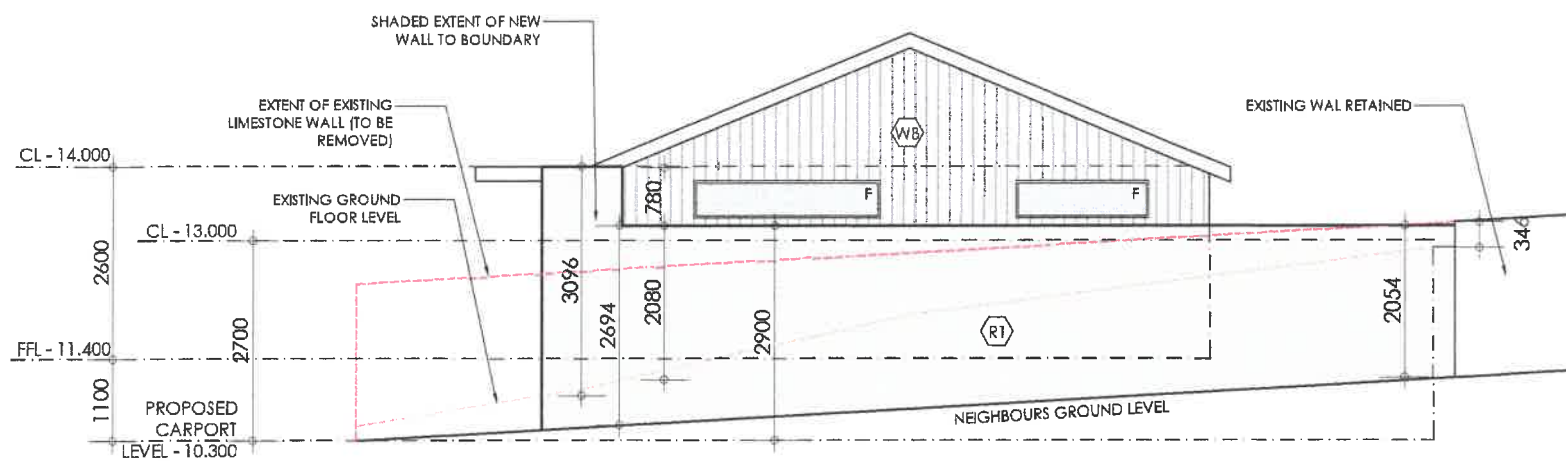

03 NORTH ELEVATION
71 GLYDE
SCALE 1:100




04 EAST ELEVATION
71 GLYDE
SCALE 1:100

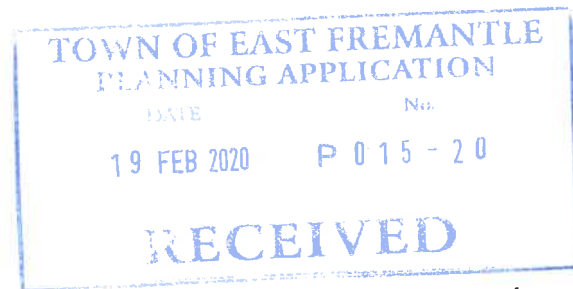


FINISHES KEY

- CB COLORBOND ROOF SHEETING, WOODLAND GREY, COLORBOND GUTTERS FASCIAS AND DOWNPIPES
- WB VERTICAL 'STRIA' WEATHERBOARD CLADDING
- R1 SAND FINISHED RENDER TO BOUNDARY WALL

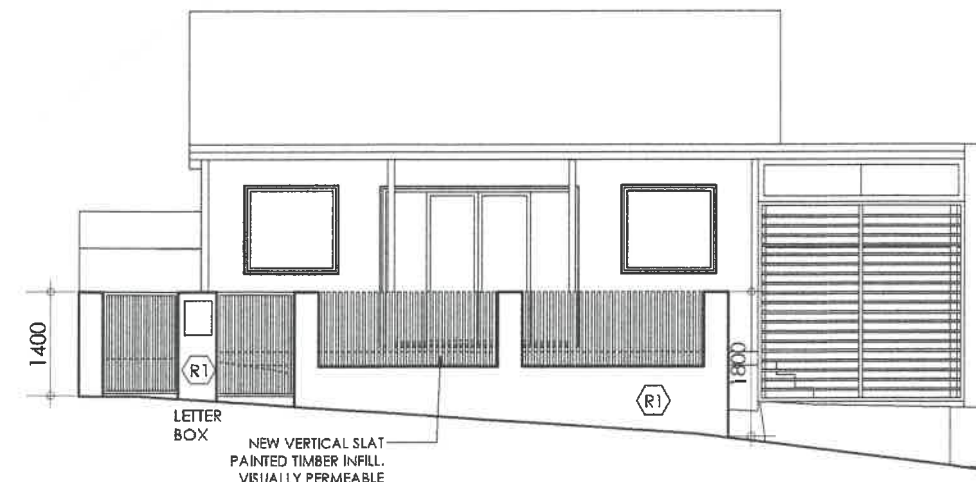

05 FENCE ELEVATION
71 GLYDE
SCALE 1:100

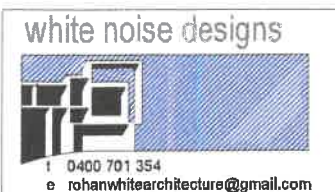

No.	REVISION	DATE
1	DA SUBMISSION	10/02/2020

CLIENT
GREG WATKINSON
PROJECT DESCRIPTION
71 GLYDE STREET - EAST FREMANTLE

Copyright - This document remains the property of ROHAN WHITE DESIGNS and may not be copied in whole or in part without prior written agreement. Contractors to verify all dimensions on site. Site dimensions to govern.

DRAWING TITLE ELEVATIONS			
JOB NO.	REV	DRAWING	
DRAWN RW	1	A.01	
SCALE AS SHOWN			