


WOODSIDE CARE PRECINCT DEVELOPMENT APPLICATION ARCHITECTURAL DRAWINGS

ARCHITECTURAL DRAWINGS

DRAWING LIST AND LOCATION PLAN	A 0001
SURVEY PLAN	A 0020
DEMOLITION SITE PLAN	A 0040
PROPOSED SITE PLAN	A 0050
PROPOSED SITE PLAN (NORTH)	A 0051
PROPOSED SITE PLAN (SOUTH)	A 0052
BASEMENT GA PLAN	A 1001
LOWER GROUND GA PLAN	A 1002
LOWER GROUND GA PLAN (NORTH)	A 1003
GROUND GA PLAN	A 1009
GROUND GA PLAN (NORTH)	A 1010
LEVEL 1 GA PLAN	A 1011
LEVEL 2 GA PLAN	A 1012
LEVEL 3 GA PLAN	A 1013
ROOF LEVEL GA PLAN	A 1014
FORTESCUE ST RESIDENCE FLOOR PLAN	A 1021
DALGETY ST RESIDENCES FLOOR PLAN	A 1031
GENERAL SECTIONS	A 2001
SECTIONAL ELEVATIONS	A 2002
ELEVATIONS NORTH AND SOUTH	A 3001
ELEVATIONS EAST AND WEST	A 3002
TRUE SECTIONAL ELEVATIONS	A 3101
FORTESCUE ST RESIDENCE ELEVATIONS	A 3201
DALGETY ST RESIDENCE ELEVATIONS	A 3202

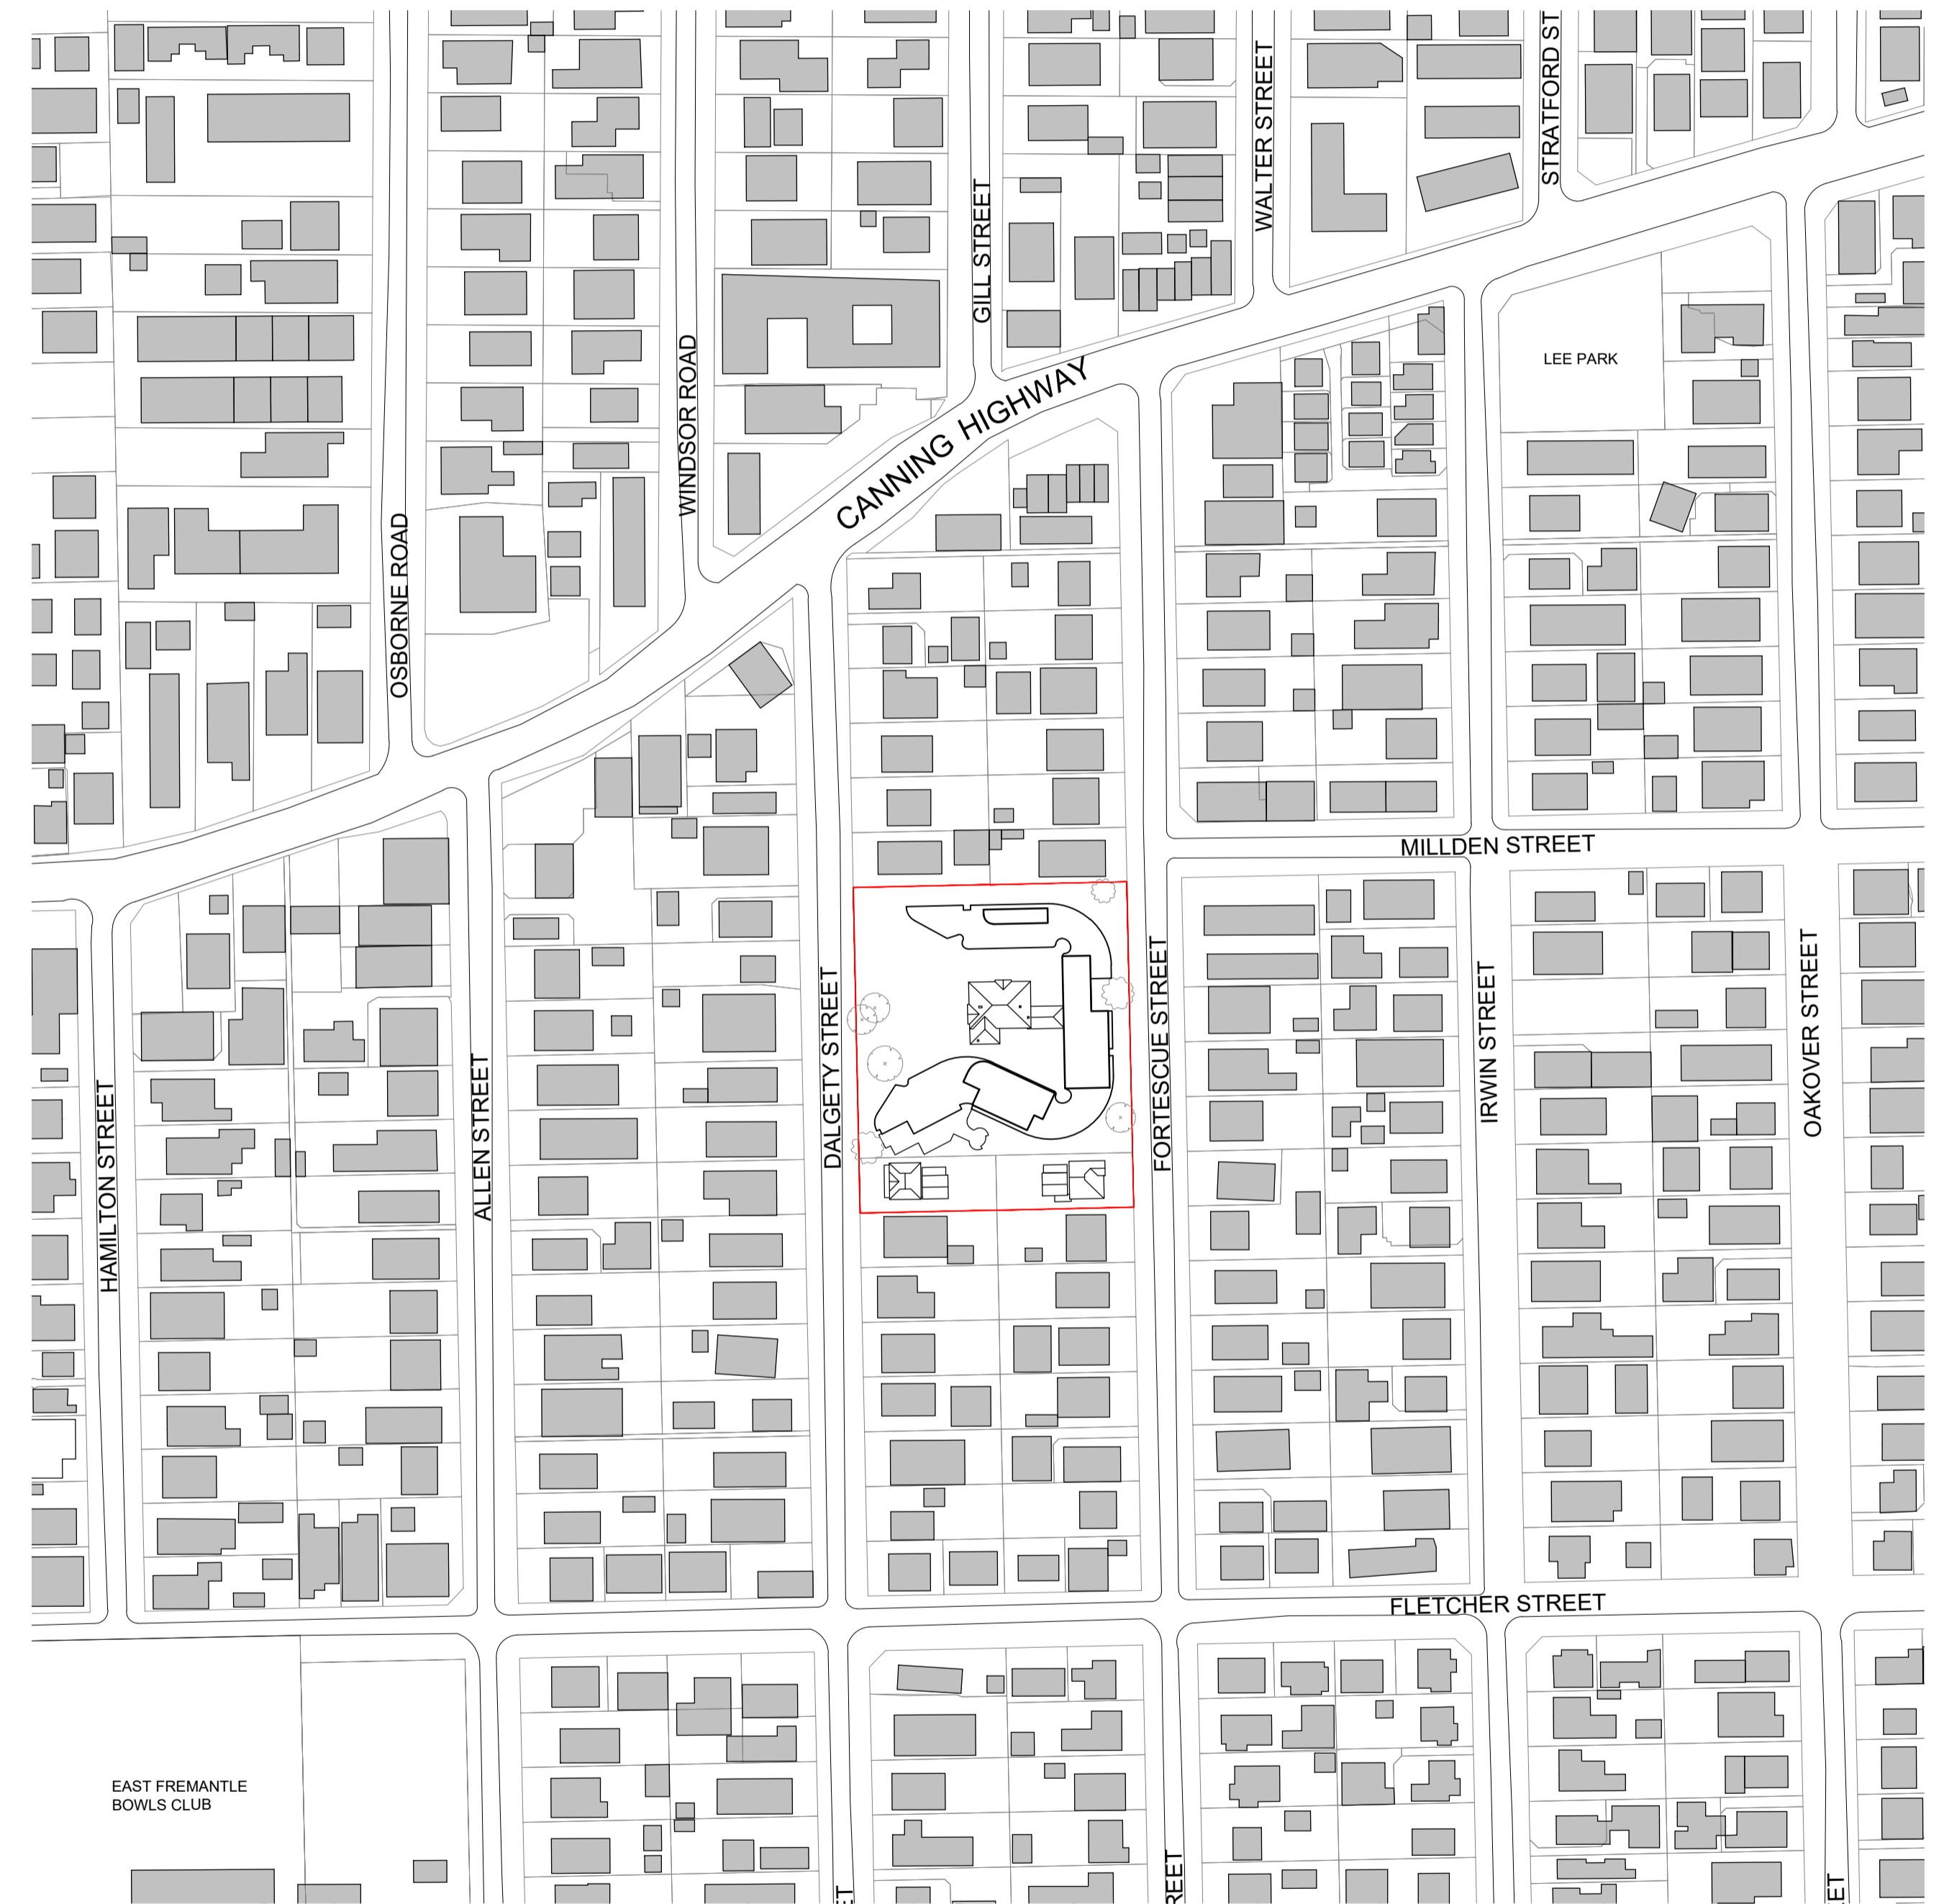

LOCATION PLAN - SCALE 1:2000 (A1)


Kerry Hill Architects

30 Mouat Street, Fremantle, WA 6160
T: +61 8 9336 4545 F: +61 8 9336 4546
admin_perth@kerryhillarchitects.com

CLIENT
 FRESH FIELDS PROJECTS
(WA) No1 PTY LTD


PROJECT
WOODSIDE CARE PRECINCT
LOCATION
DALGETY STREET
EAST FREMANTLE
JOB_NO.
574

DWG_NO. A 0001 REV. E

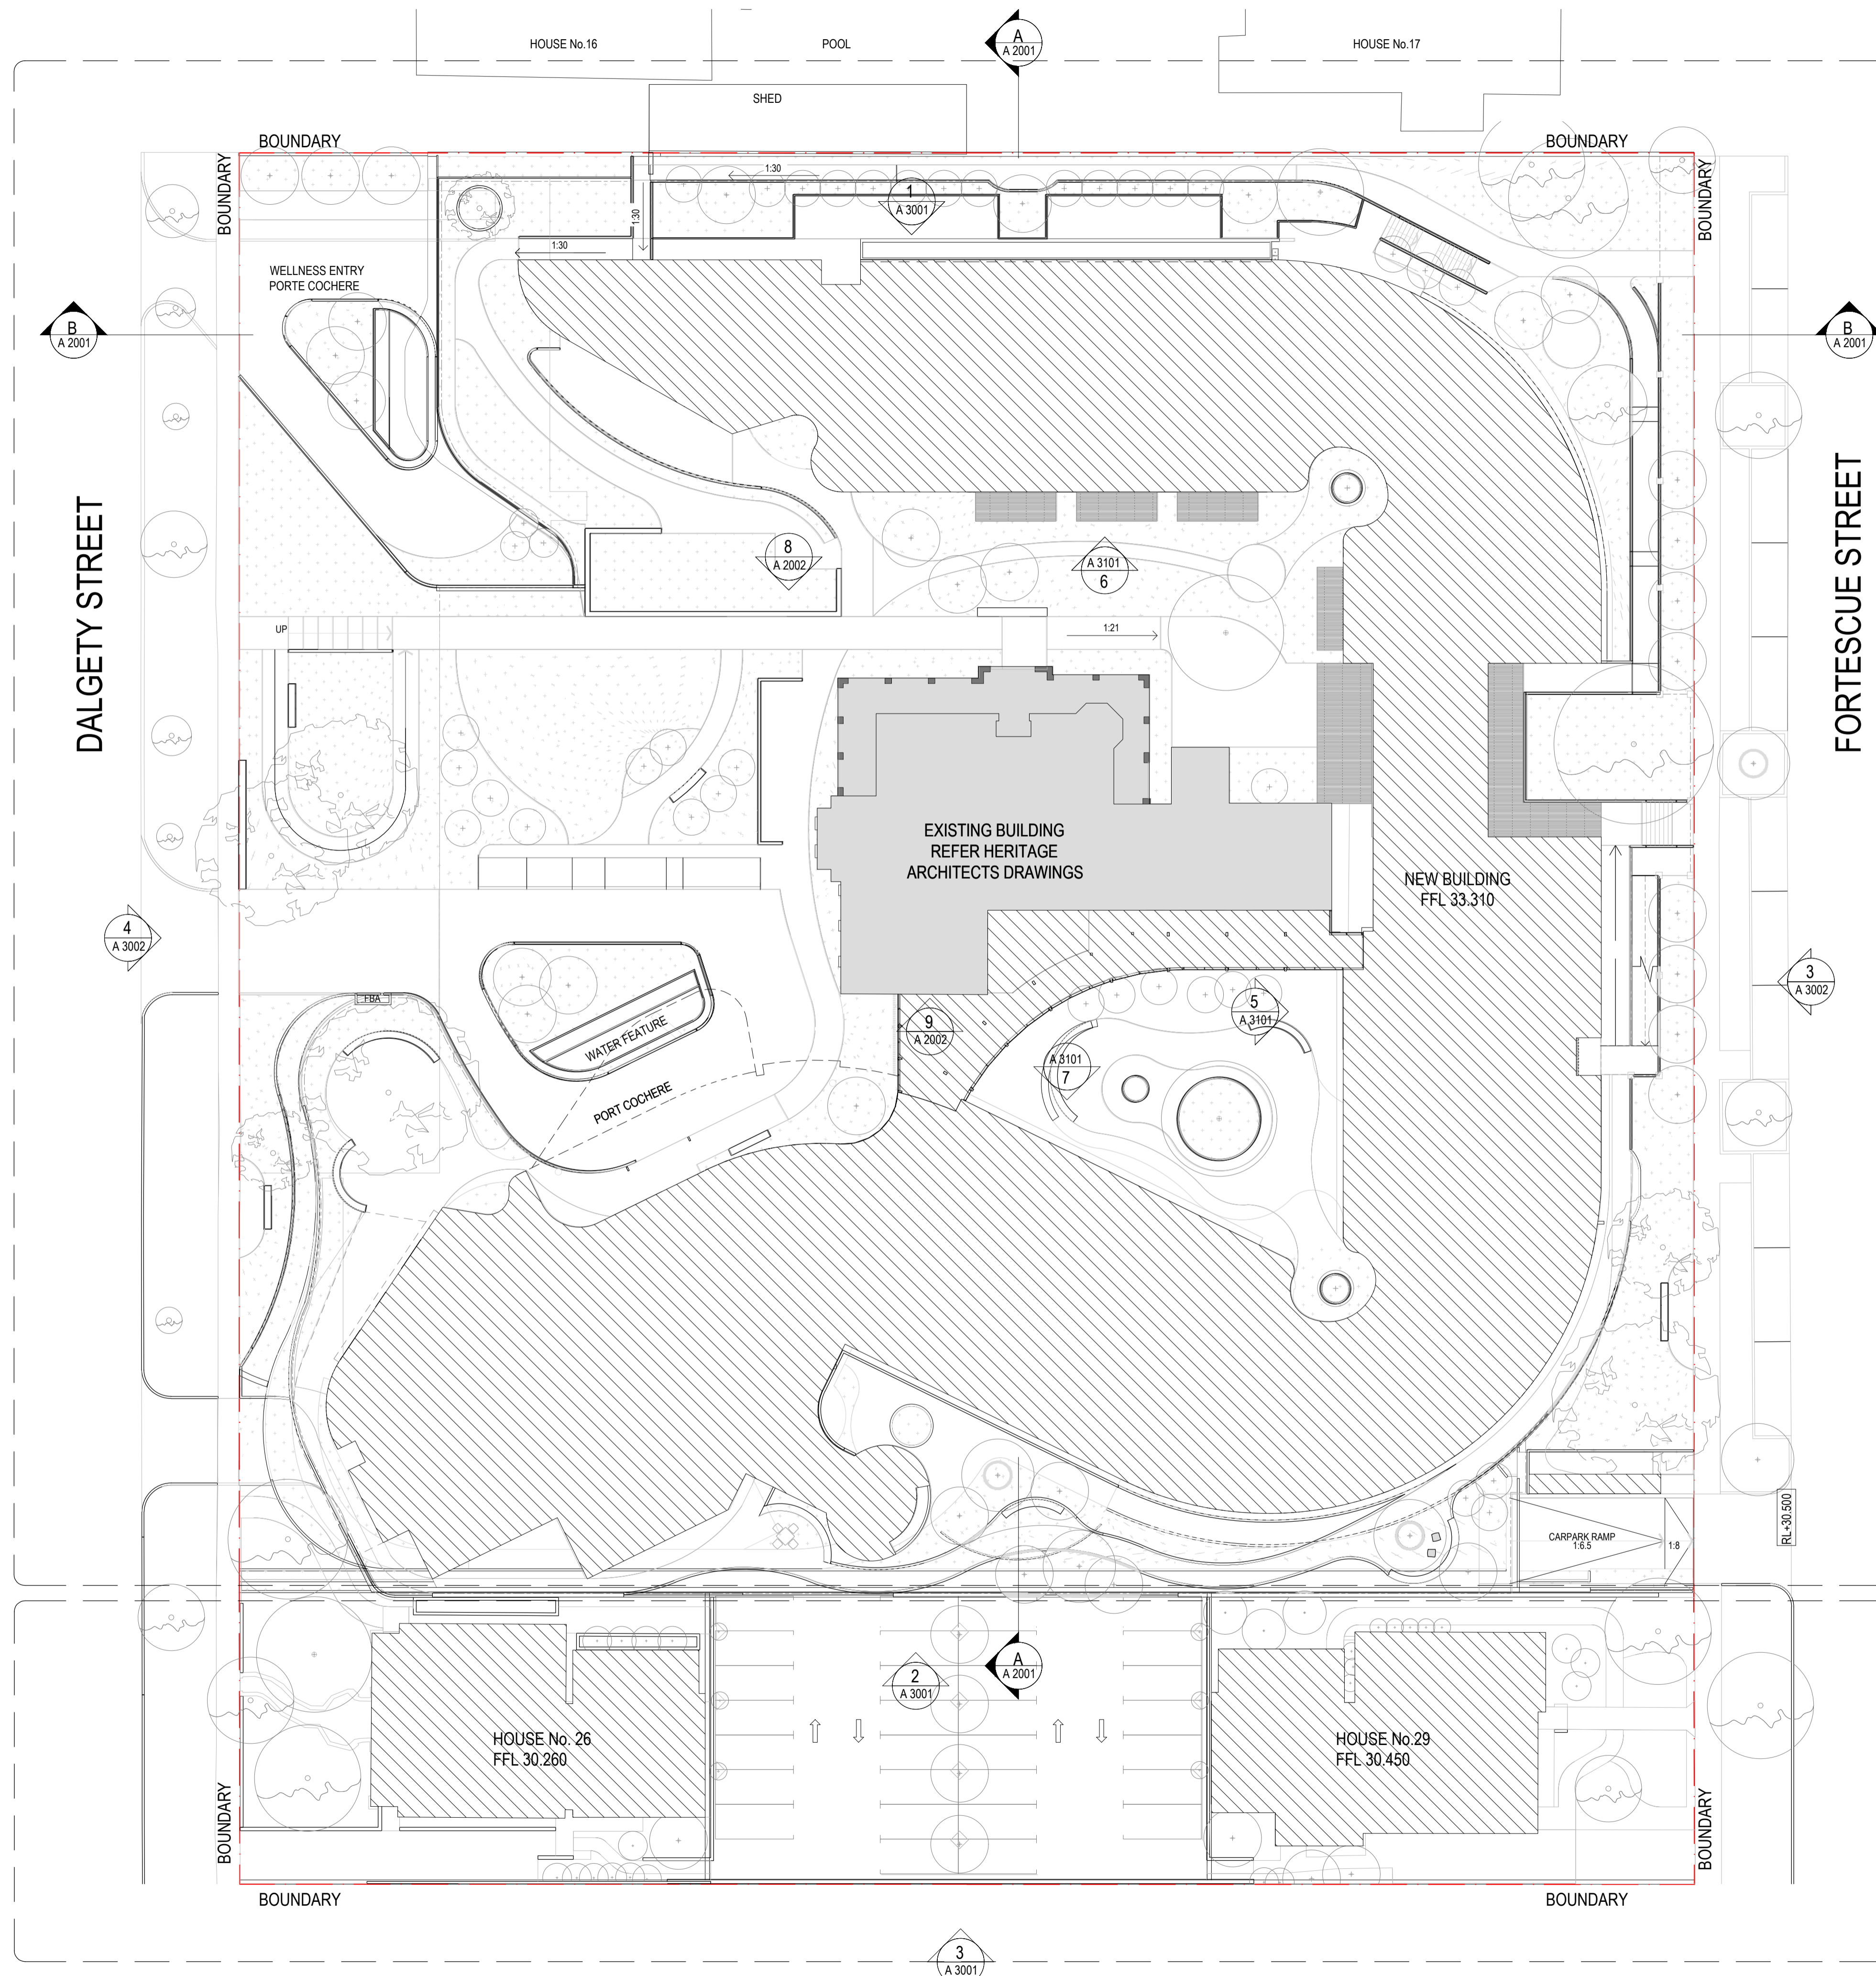

NOTES / LEGEND / MATERIAL

- REFER TO LANDSCAPE REPORT FOR DETAILS OF HARD AND SOFT LANDSCAPING
- EXISTING HERITAGE BUILDING
 - PROPOSED BUILDING
 - TIMBER DECKING
 - SOFT LANDSCAPING
 - HARD LANDSCAPING
 - TREES REFER LANDSCAPE DRAWINGS

E	30/05/22	ISSUE FOR DA SUBMISSION
ISSUE / DATE		AMENDMENT
STATUS		

DA SUBMISSION
© Copyright 2020 - Kerry Hill Architects Pty Ltd.
THIS DRAWING IS AND AT ALL TIMES REMAINS THE EXCLUSIVE PROPERTY OF KERRY HILL ARCHITECTS PTY LTD.

CLIENT
FRESH FIELDS PROJECTS (WA) No1 PTY LTD

ARCHITECT
Kerry Hill Architects Pty Ltd
30 Mouat St, Fremantle, WA 6160
T: +618 93364545 F: +618 93364546
admin_perth@kerryhillarchitects.com


PROJECT	REF
WOODSIDE CARE PRECINCT	574

ADDRESS
LOT 250 (18) DALGETY ST
LOT 114 (26) DALGETY ST
LOT 116 (29) FORTESCUE ST
EAST FREMANTLE WA 6158

DRAWN	KHA	NORTH
SCALE	1:250	
DATE	13/05/20	
CHECKED	KHA	APPROVED KHA

DRAWING TITLE
PROPOSED SITE PLAN

DRAWING NUMBER	ISSUE
A 0050	E

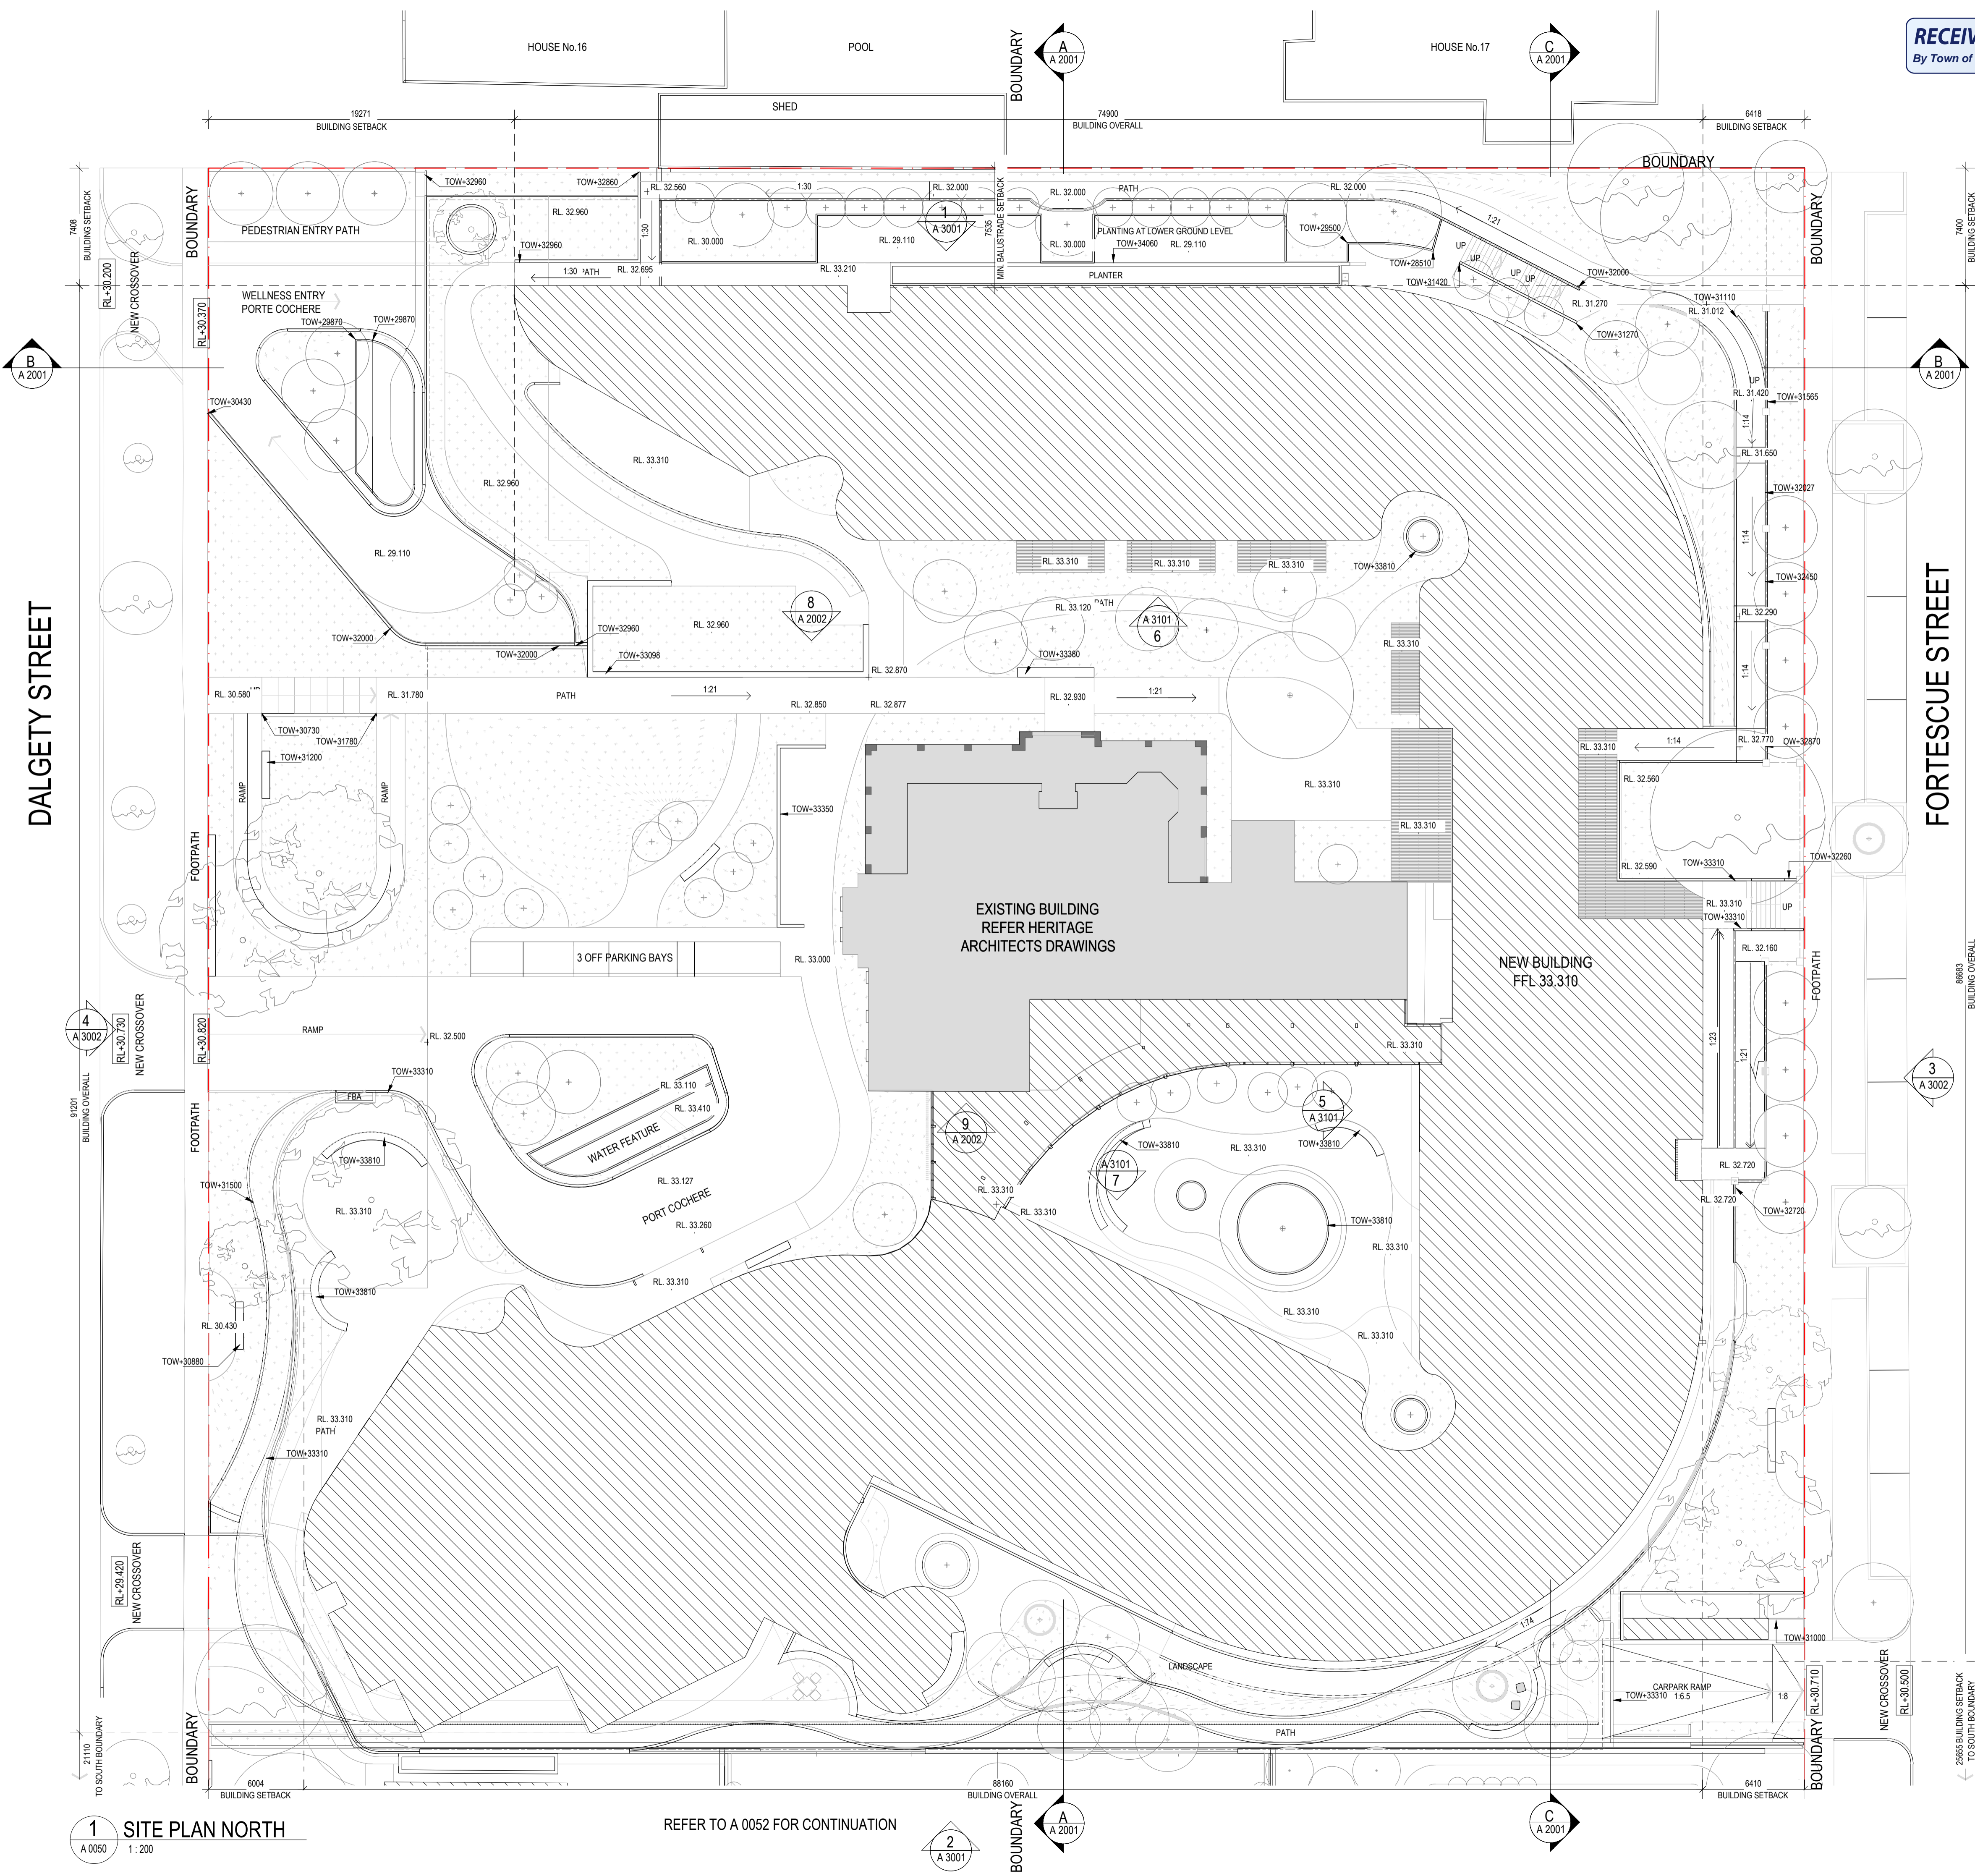

1 SITE PLAN NORTH
A 0050 1:200

REFER TO A 0052 FOR CONTINUATION

2
A 3001

E	30/05/22	ISSUE FOR DA SUBMISSION
ISSUE DATE		AMENDMENT
STATUS		

DA SUBMISSION
© Copyright 2020 - Kerry Hill Architects Pty Ltd.
THIS DRAWING IS AND AT ALL TIMES REMAINS THE EXCLUSIVE PROPERTY OF KERRY HILL ARCHITECTS PTY LTD.

CLIENT
FRESH FIELDS PROJECTS (WA) NO1 PTY LTD

ARCHITECT
Kerry Hill Architects Pty Ltd
30 MOUNT ST, FREMANTLE, WA 6160
T: +61 8 93364545 F: +61 8 93364546
admin_perth@kerryhillarchitects.com

PROJECT	REF
WOODSIDE CARE PRECINCT	574


ADDRESS
LOT 250 (18) DALGETY ST
LOT 114 (26) DALGETY ST
LOT 116 (29) FORTESCUE ST
EAST FREMANTLE WA 6158

DRAWN	KHA	NORTH
SCALE	1:200	
DATE	13/05/20	

CHECKED	APPROVED
KHA	KHA

DRAWING TITLE
PROPOSED SITE PLAN (NORTH)

DRAWING NUMBER	ISSUE
A 0051	E

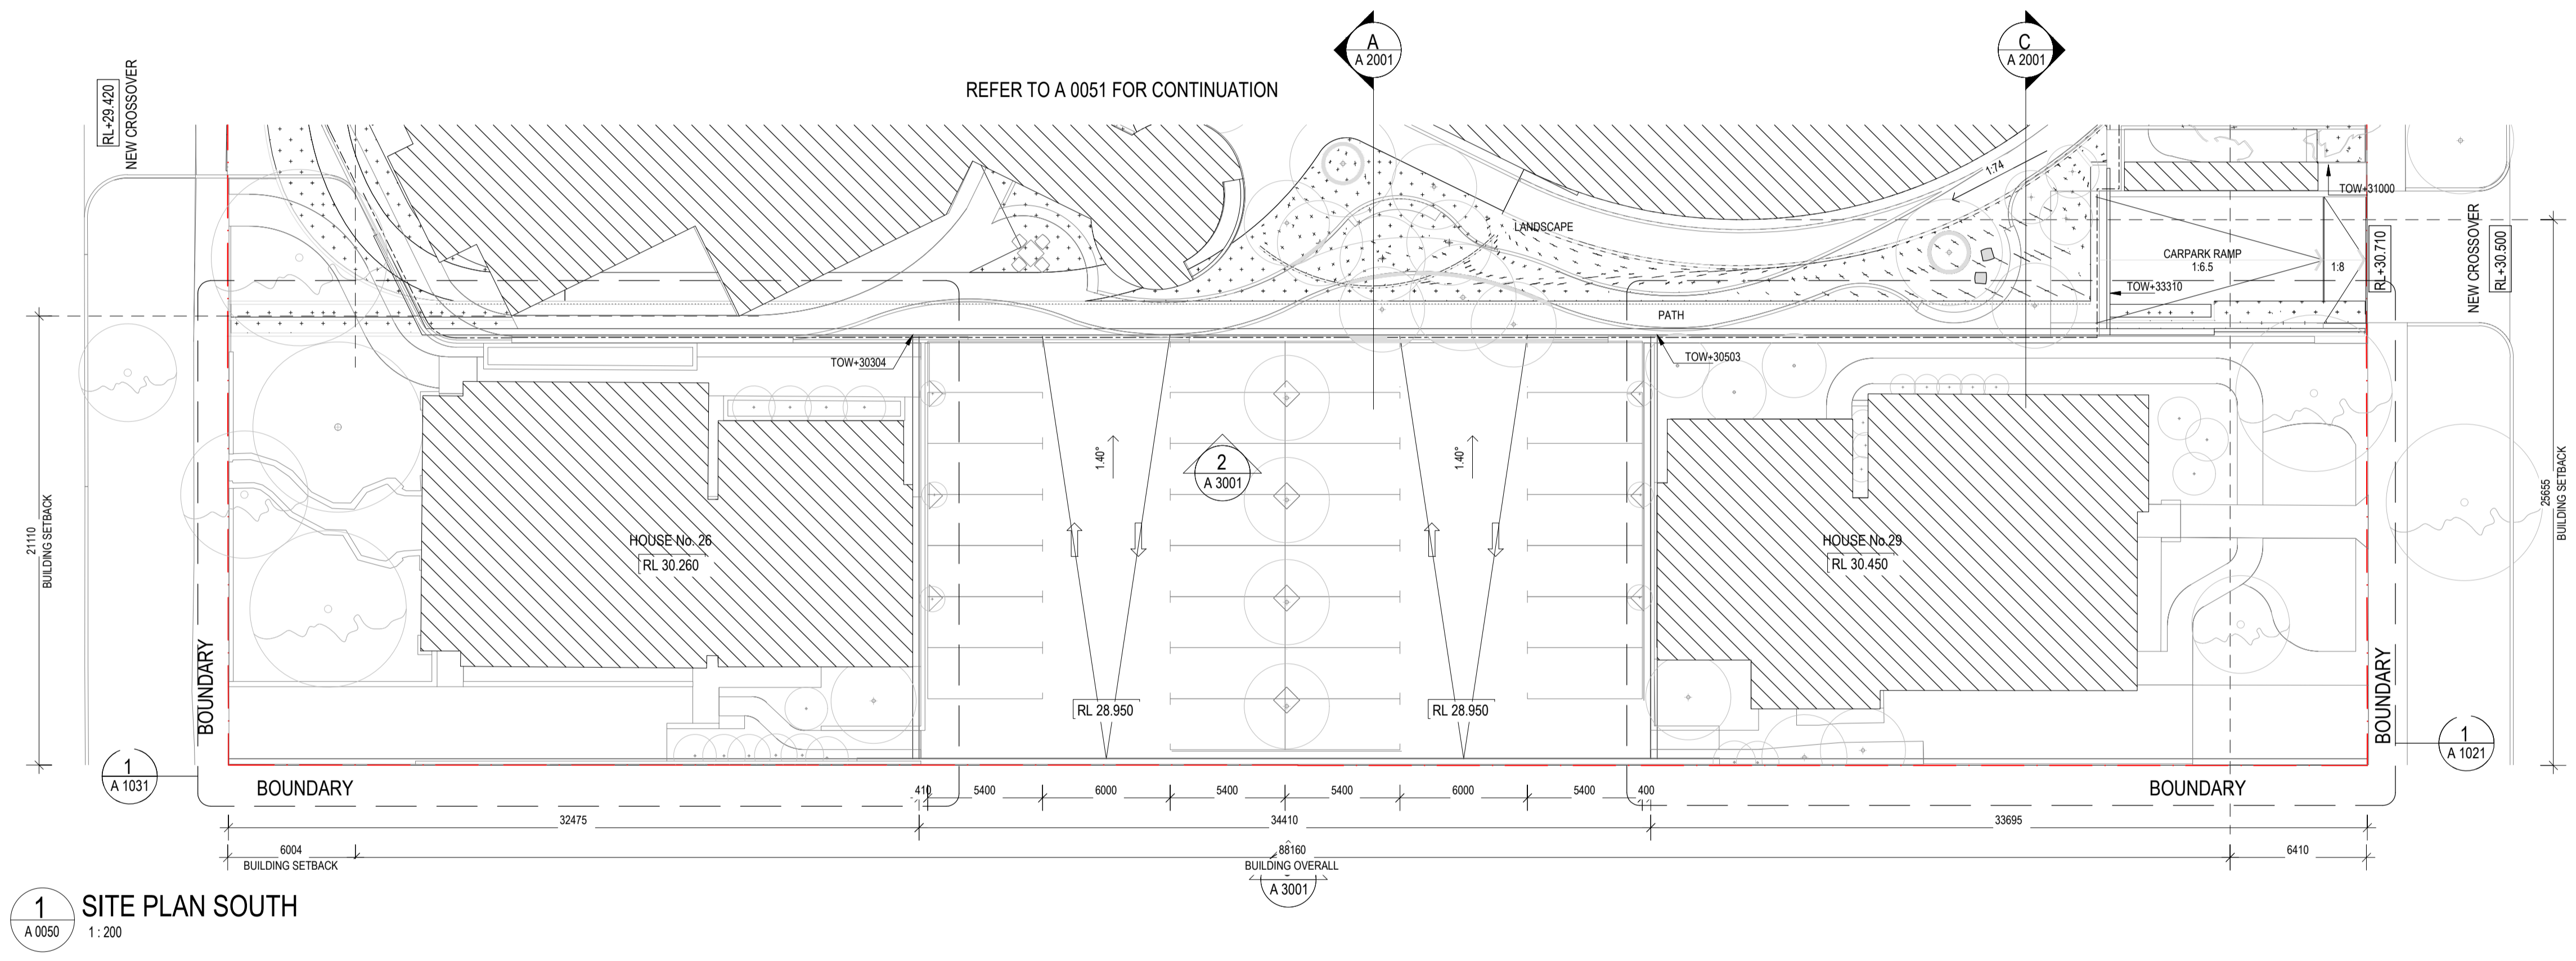

1 SITE PLAN SOUTH
A 0050 1:200

E	30/05/22	ISSUE FOR DA SUBMISSION
ISSUE DATE	AMENDMENT	
STATUS		

DA SUBMISSION
© Copyright 2020 - Kerry Hill Architects Pty Ltd.
THIS DRAWING IS AND AT ALL TIMES REMAINS THE EXCLUSIVE PROPERTY OF KERRY HILL ARCHITECTS PTY LTD.

CLIENT
FRESH FIELDS PROJECTS (WA) NO1 PTY LTD

ARCHITECT
Kerry Hill Architects Pty Ltd
30 Mouat St, Fremantle, WA 6160
T:+618 93364545 F:+618 93364546
admin_perth@kerryhillarchitects.com

PROJECT	REF
WOODSIDE CARE PRECINCT	574
ADDRESS	
LOT 250 (18) DALGETY ST LOT 114 (26) DALGETY ST LOT 116 (29) FORTESCUE ST EAST FREMANTLE WA 6158	

DRAWN	KHA	NORTH
SCALE	1:200	
DATE	13/05/20	
CHECKED	KHA	APPROVED
KHA		KHA

DRAWING TITLE
PROPOSED SITE PLAN (SOUTH)

DRAWING NUMBER	ISSUE
A 0052	E

RECEIVED
By Town of East Fremantle at 9:51 am, Jul 13, 2022

NOTES / LEGEND / MATERIAL

- AL ALUMINUM FRAMED GLAZING
- AW AWNING
- BB BRICK BREEZEBLOCK
- BR-E BRICKWORK - EXISTING
- BR-P BRICKWORK - PAINTED
- BR-R BRICKWORK - RECYCLED
- CN CONCRETE - SKIM COAT
- GRC GLASS FIBRE REINFORCED CONCRETE - FACADE SCREEN
- MB 1000mm HIGH METAL MESH BALUSTRADE
- MS METAL SCREEN
- LO ALUMINUM LOUVRE
- LS LIMESTONE
- TF TERRACOTTA FINIS
- TB TIMBER BATTENS
- RB ROOF - STONE BALLAST
- RC ROOF - CONCRETE
- RG ROOF - GARDEN
- RM ROOF - METAL
- RT ROOF - TILES
- SCR VERTICAL SCREEN
- SK GLAZED SKYLIGHT
- TD TIMBER DECK
- EARTH
- LANDSCAPING
- TIMBER DECKING
- EXISTING HERITAGE BUILDING
- SOLAR PANELS
- BH BULKHEAD
- WB WASH BASIN

E 30/05/22 ISSUE FOR DA SUBMISSION
ISSUE DATE AMENDMENT

STATUS
DA SUBMISSION

© Copyright 2020 - Kerry Hill Architects Pty Ltd.
THIS DRAWING IS AND AT ALL TIMES REMAINS THE EXCLUSIVE PROPERTY OF KERRY HILL ARCHITECTS PTY LTD.

CLIENT
FRESH FIELDS PROJECTS (WA) NO1 PTY LTD

ARCHITECT
Kerry Hill Architects Pty Ltd

30 Mouat St, Fremantle, WA 6160
T: +618 93364545 F: +618 93364546
admin_perth@kerryhillarchitects.com

PROJECT REF
WOODSIDE CARE PRECINCT 574


ADDRESS
LOT 250 (18) DALGETY ST
LOT 114 (26) DALGETY ST
LOT 116 (29) FORTESCUE ST
EAST FREMANTLE WA 6158

DRAWN KHA NORTH
SCALE 1:200
DATE 13/05/20

CHECKED KHA APPROVED KHA

DRAWING TITLE
GROUND GA PLAN (NORTH)

DRAWING NUMBER ISSUE
A 1010 E

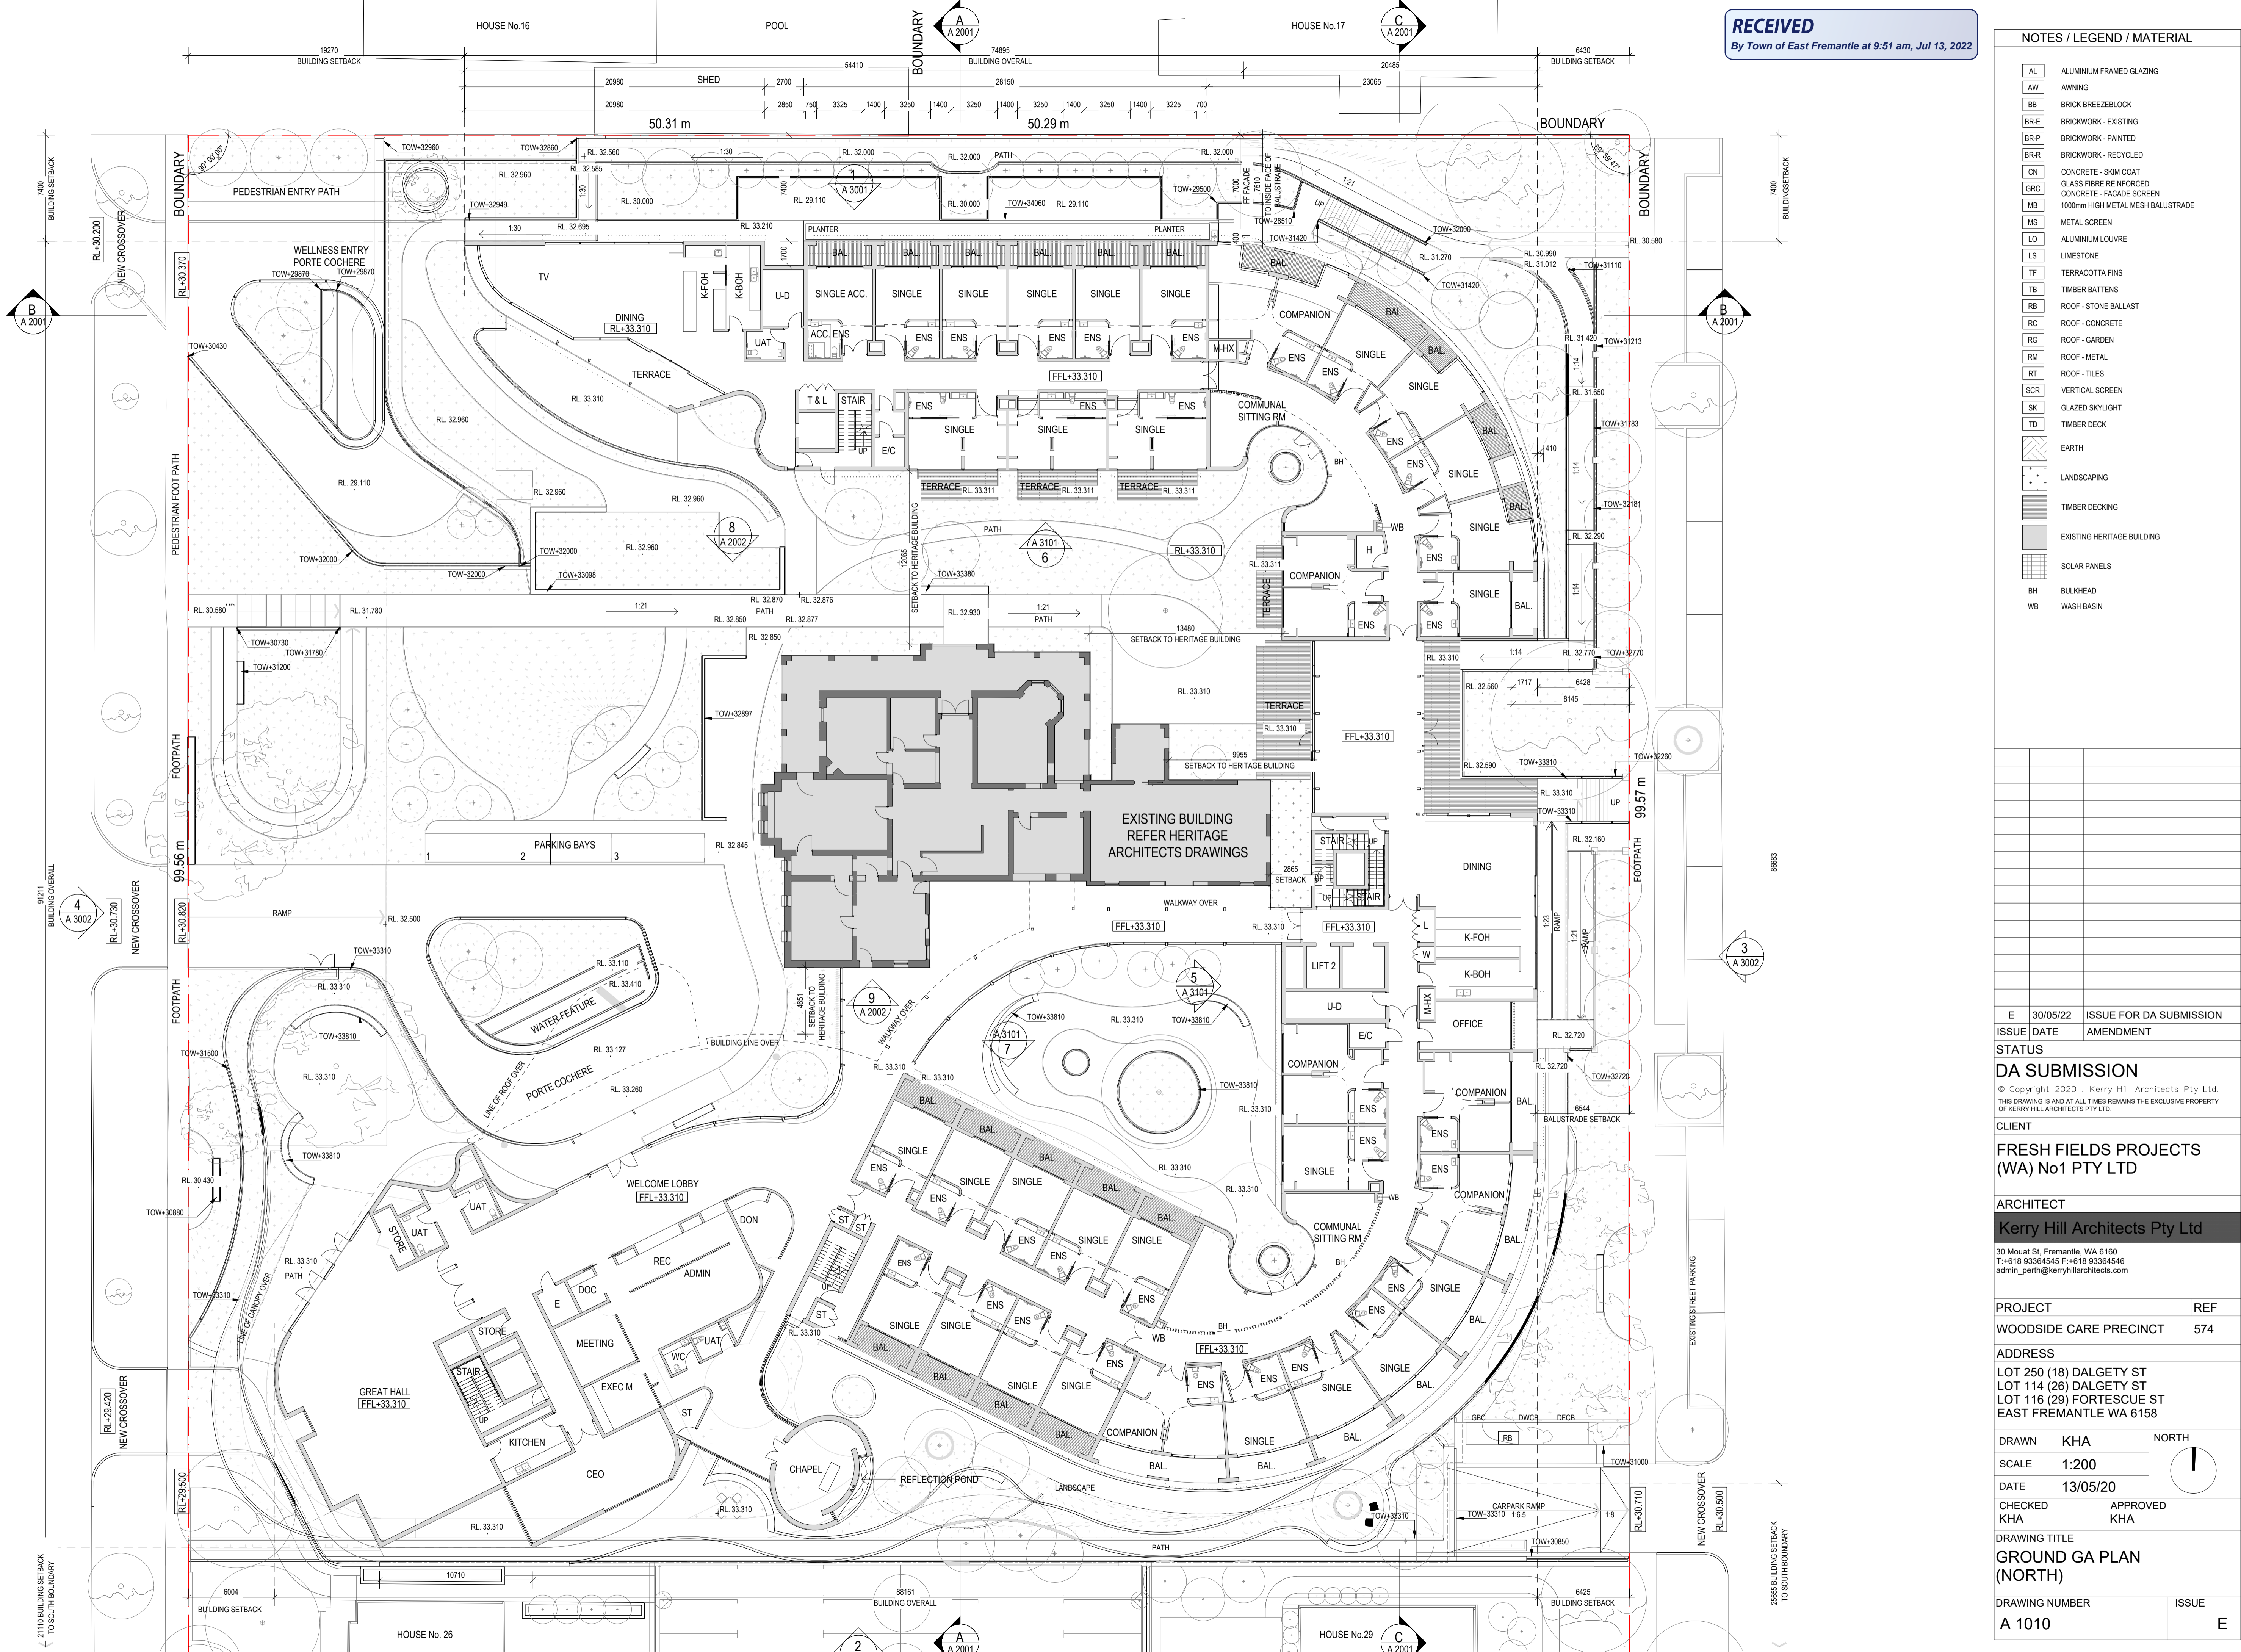

2110 BUILDING SETBACK TO SOUTH BOUNDARY

2655 BUILDING SETBACK TO SOUTH BOUNDARY

RECEIVED
By Town of East Fremantle at 9:51 am, Jul 13, 2022

NOTES / LEGEND / MATERIAL

- AL ALUMINUM FRAMED GLAZING
- AW AWNING
- BB BRICK BREEZEBLOCK
- BR-E BRICKWORK - EXISTING
- BR-P BRICKWORK - PAINTED
- BR-R BRICKWORK - RECYCLED
- CN CONCRETE - SKIM COAT
- GRC GLASS FIBRE REINFORCED CONCRETE - FACADE SCREEN
- MB 1000mm HIGH METAL MESH BALUSTRADE
- MS METAL SCREEN
- LO ALUMINUM LOUVRE
- LS LIMESTONE
- TF TERRACOTTA FINIS
- TB TIMBER BATTENS
- RB ROOF - STONE BALLAST
- RC ROOF - CONCRETE
- RG ROOF - GARDEN
- RM ROOF - METAL
- RT ROOF - TILES
- SCR VERTICAL SCREEN
- SK GLAZED SKYLIGHT
- TD TIMBER DECK
- EARTH
- LANDSCAPING
- TIMBER DECKING
- EXISTING HERITAGE BUILDING
- SOLAR PANELS
- BH BULKHEAD
- WB WASH BASIN

E 30/05/22 ISSUE FOR DA SUBMISSION

ISSUE DATE AMENDMENT

STATUS

DA SUBMISSION

© Copyright 2020 - Kerry Hill Architects Pty Ltd.
THIS DRAWING IS AND AT ALL TIMES REMAINS THE EXCLUSIVE PROPERTY OF KERRY HILL ARCHITECTS PTY LTD.

CLIENT
FRESH FIELDS PROJECTS (WA) No1 PTY LTD

ARCHITECT
Kerry Hill Architects Pty Ltd
30 Mouat St, Fremantle, WA 6160
T: +618 93364545 F: +618 93364546
admin_perth@kerryhillarchitects.com

PROJECT REF
WOODSIDE CARE PRECINCT 574

ADDRESS
LOT 250 (18) DALGETY ST
LOT 114 (26) DALGETY ST
LOT 116 (29) FORTESCUE ST
EAST FREMANTLE WA 6158

DRAWN KHA NORTH
SCALE 1:200
DATE 13/05/20

CHECKED KHA APPROVED KHA

DRAWING TITLE
LEVEL 1 GA PLAN

DRAWING NUMBER ISSUE
A 1011 E




RECEIVED
By Town of East Fremantle at 9:51 am, Jul 13, 2022

NOTES / LEGEND / MATERIAL


AL	ALUMINUM FRAMED GLAZING
AW	AWNING
BB	BRICK BREEZEBLOCK
BR-E	BRICKWORK - EXISTING
BR-P	BRICKWORK - PAINTED
BR-R	BRICKWORK - RECYCLED
CN	CONCRETE - SKIM COAT
GRC	GLASS FIBRE REINFORCED CONCRETE - FACADE SCREEN
MB	1000mm HIGH METAL MESH BALUSTRADE
MS	METAL SCREEN
LO	ALUMINUM LOUVRE
LS	LIMESTONE
TF	TERRACOTTA FINIS
TB	TIMBER BATTENS
RB	ROOF - STONE BALLAST
RC	ROOF - CONCRETE
RG	ROOF - GARDEN
RM	ROOF - METAL
RT	ROOF - TILES
SCR	VERTICAL SCREEN
SK	GLAZED SKYLIGHT
TD	TIMBER DECK
[Symbol]	EARTH
[Symbol]	LANDSCAPING
[Symbol]	TIMBER DECKING
[Symbol]	EXISTING HERITAGE BUILDING
[Symbol]	SOLAR PANELS
BH	BULKHEAD
WB	WASH BASIN

E	30/05/22	ISSUE FOR DA SUBMISSION
ISSUE DATE		AMENDMENT
STATUS		
DA SUBMISSION		
© Copyright 2020 . Kerry Hill Architects Pty Ltd. THIS DRAWING IS AND AT ALL TIMES REMAINS THE EXCLUSIVE PROPERTY OF KERRY HILL ARCHITECTS PTY LTD.		
CLIENT		
FRESH FIELDS PROJECTS (WA) No1 PTY LTD		
ARCHITECT		
Kerry Hill Architects Pty Ltd		
30 Mouat St, Fremantle, WA 6160 T: +618 93364545 F: +618 93364546 admin_perth@kerryhillarchitects.com		

PROJECT	REF	
WOODSIDE CARE PRECINCT	574	
ADDRESS		
LOT 250 (18) DALGETY ST		
LOT 114 (26) DALGETY ST		
LOT 116 (29) FORTESCUE ST		
EAST FREMANTLE WA 6158		
DRAWN	KHA	NORTH
SCALE	1:200	[Symbol]
DATE	13/05/20	
CHECKED	KHA	APPROVED
		KHA
DRAWING TITLE		
LEVEL 2 GA PLAN		
DRAWING NUMBER	ISSUE	
A 1012	E	

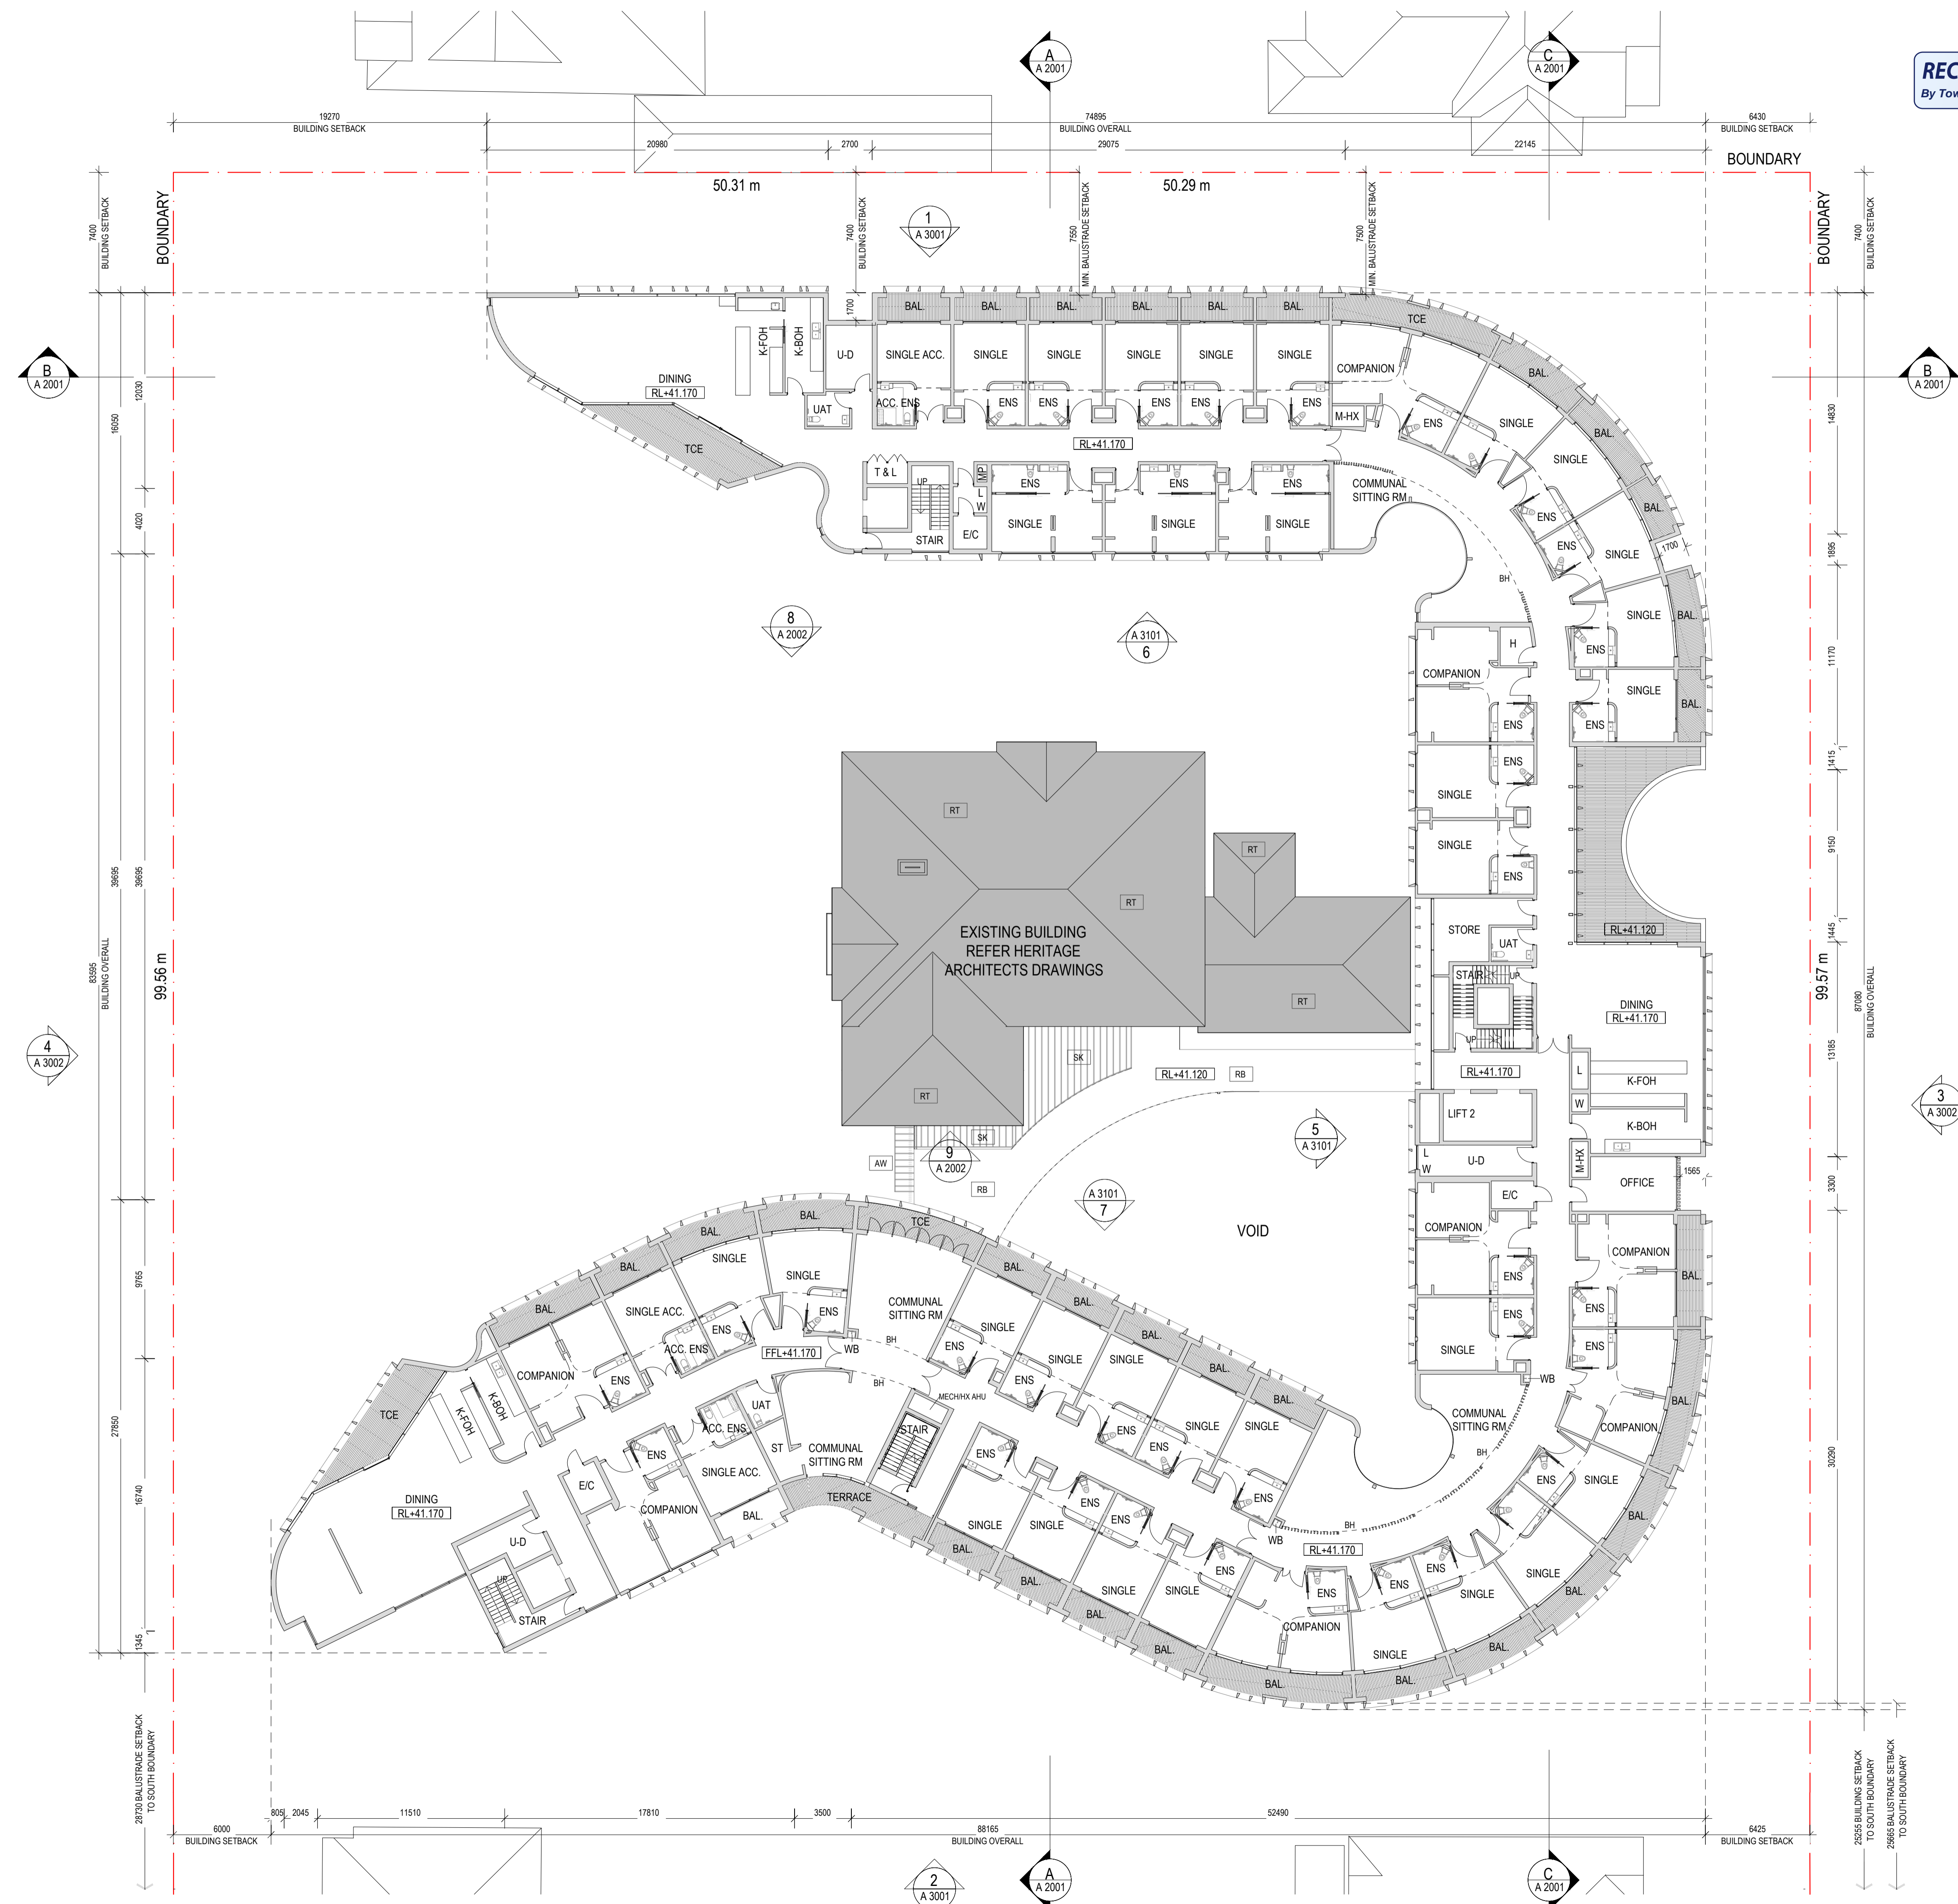

RECEIVED
By Town of East Fremantle at 9:51 am, Jul 13, 2022

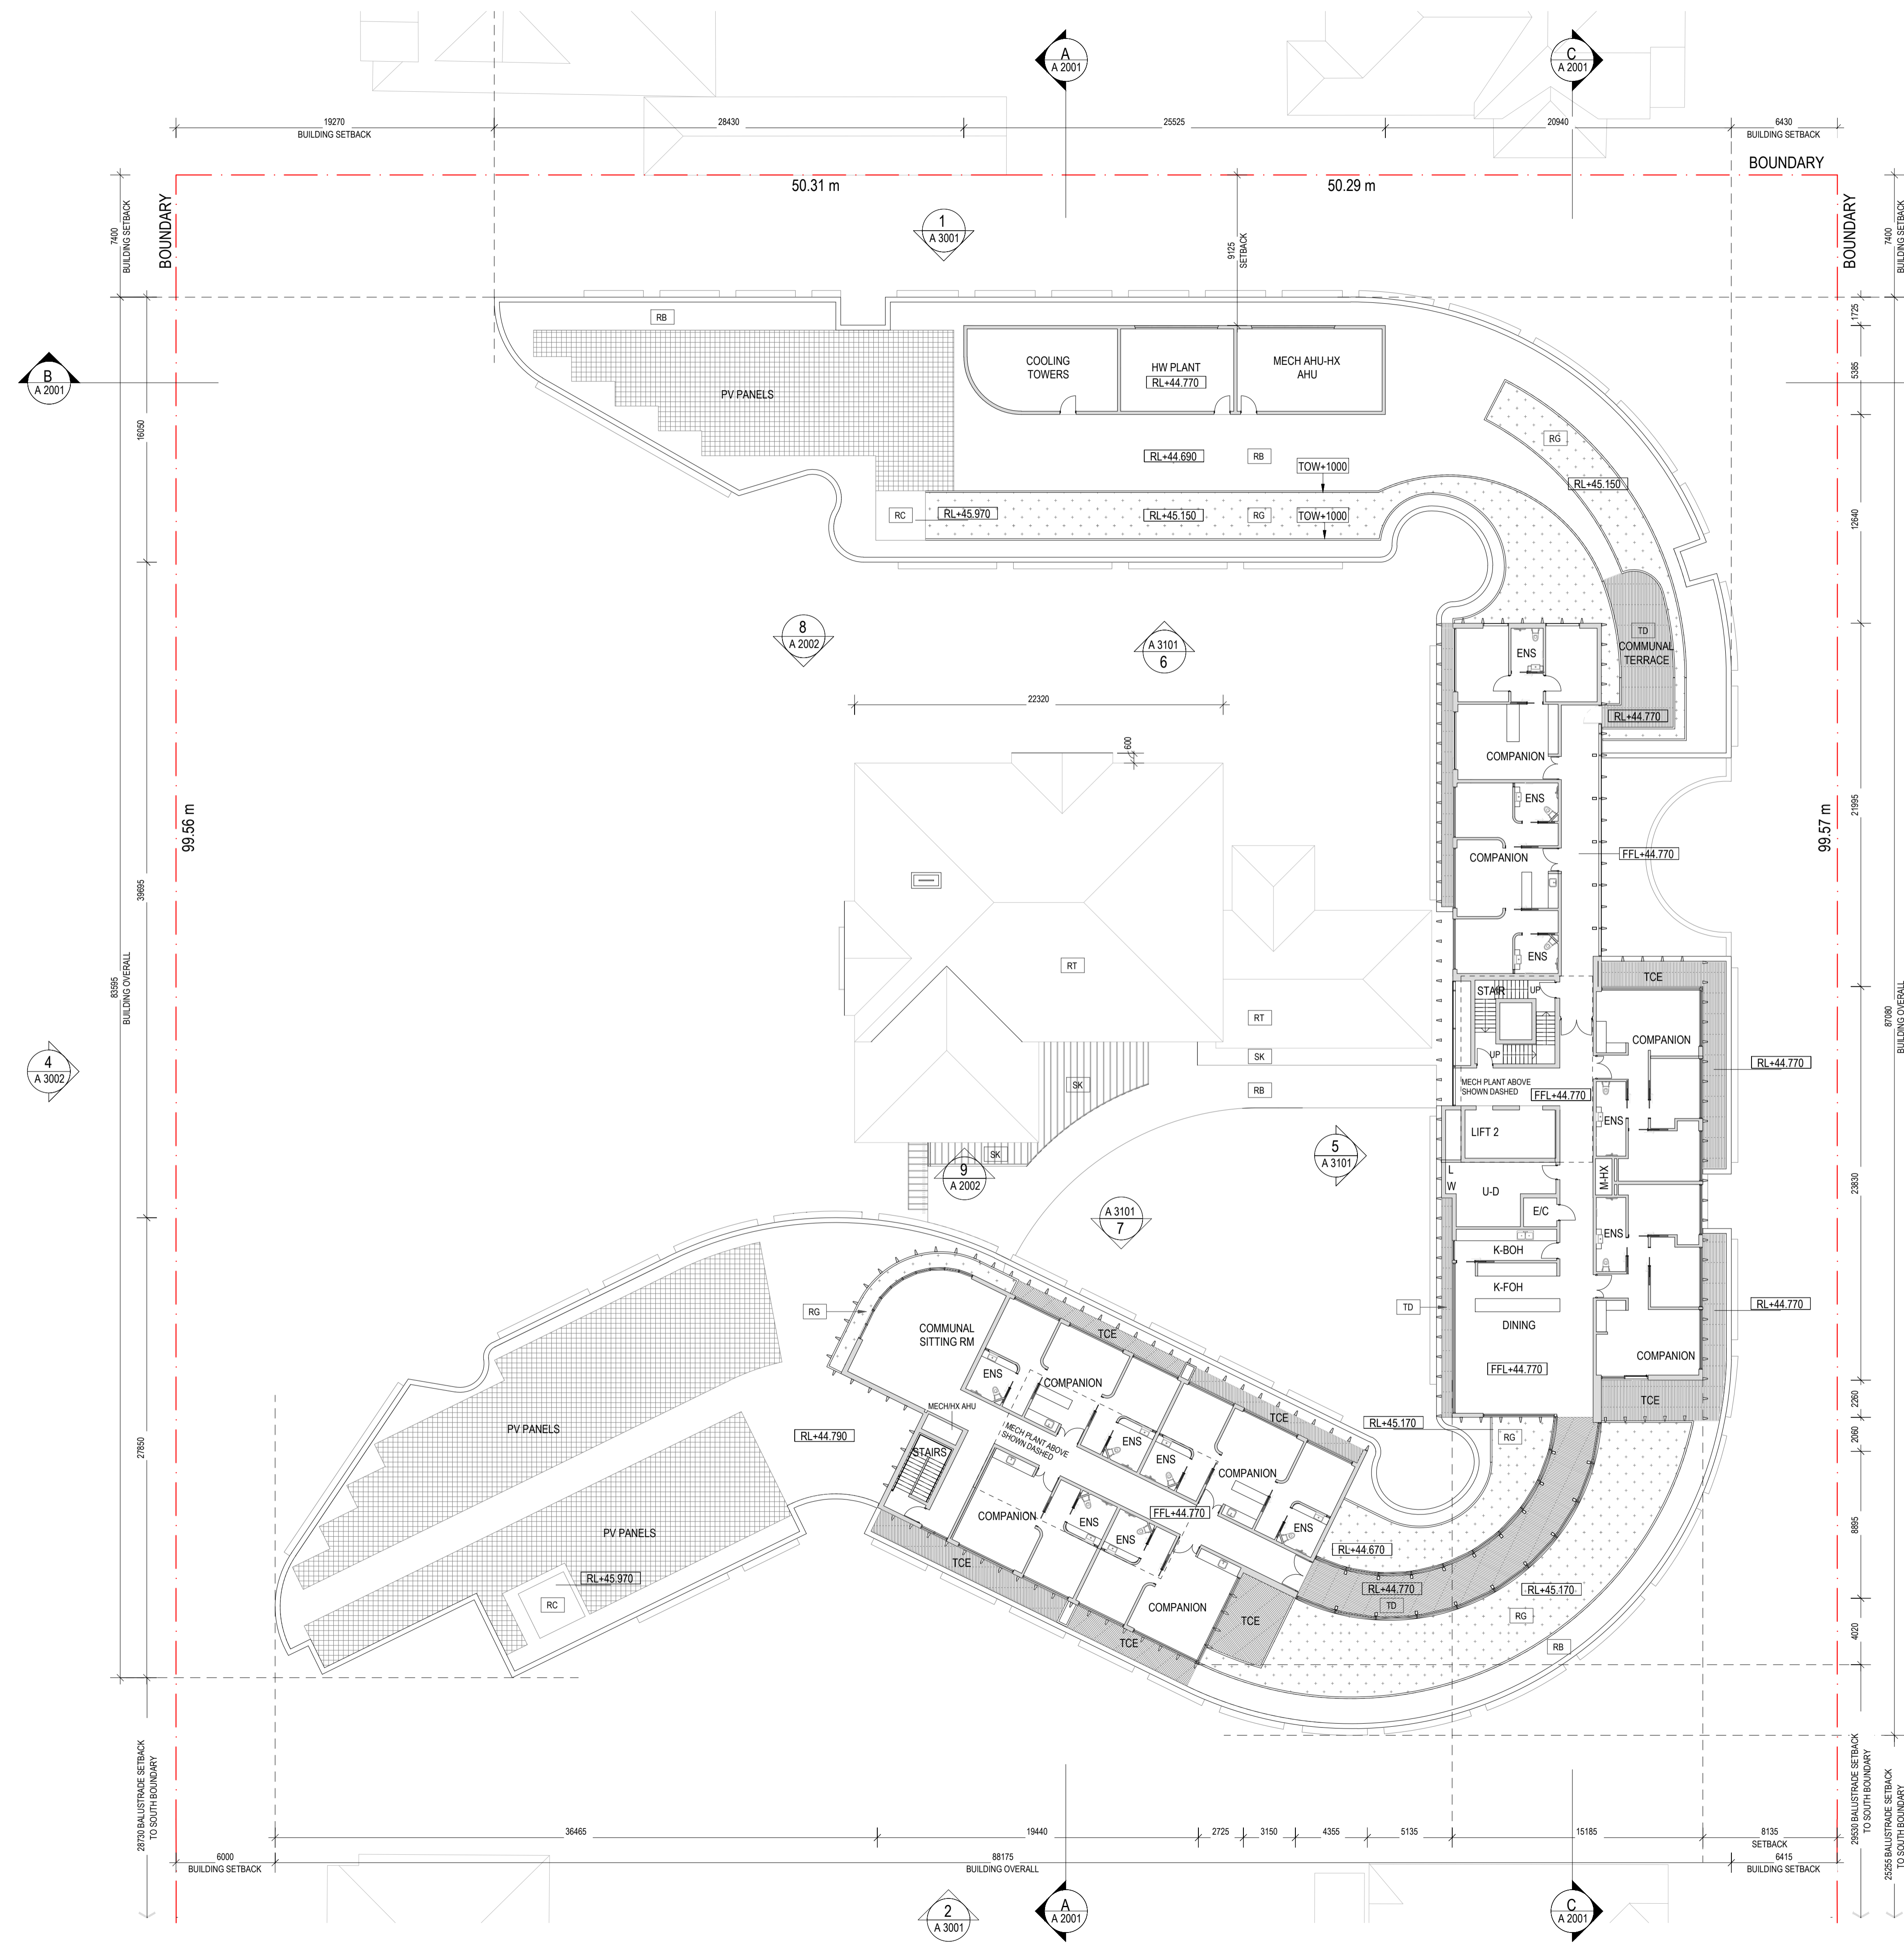


NOTES / LEGEND / MATERIAL	
AL	ALUMINUM FRAMED GLAZING
AW	AWNING
BB	BRICK BREEZEBLOCK
BR-E	BRICKWORK - EXISTING
BR-P	BRICKWORK - PAINTED
BR-R	BRICKWORK - RECYCLED
CN	CONCRETE - SKIM COAT
GRC	GLASS FIBRE REINFORCED CONCRETE - FACADE SCREEN
MB	1000mm HIGH METAL MESH BALUSTRADE
MS	METAL SCREEN
LO	ALUMINUM LOUVRE
LS	LIMESTONE
TF	TERRACOTTA FINIS
TB	TIMBER BATTENS
RB	ROOF - STONE BALLAST
RC	ROOF - CONCRETE
RG	ROOF - GARDEN
RM	ROOF - METAL
RT	ROOF - TILES
SCR	VERTICAL SCREEN
SK	GLAZED SKYLIGHT
TD	TIMBER DECK
[Symbol]	EARTH
[Symbol]	LANDSCAPING
[Symbol]	TIMBER DECKING
[Symbol]	EXISTING HERITAGE BUILDING
[Symbol]	SOLAR PANELS
BH	BULKHEAD
WB	WASH BASIN


E	30/05/22	ISSUE FOR DA SUBMISSION
ISSUE DATE		AMENDMENT
STATUS	DA SUBMISSION	
CLIENT	FRESH FIELDS PROJECTS (WA) No1 PTY LTD	
ARCHITECT	Kerry Hill Architects Pty Ltd	
30 Mouat St, Fremantle, WA 6160 T: +618 93364545 F: +618 93364546 admin_perth@kerryhillarchitects.com		
PROJECT	WOODSIDE CARE PRECINCT	REF 574
ADDRESS	LOT 250 (18) DALGETY ST LOT 114 (26) DALGETY ST LOT 116 (29) FORTESCUE ST EAST FREMANTLE WA 6158	
DRAWN	KHA	NORTH
SCALE	1:200	[North Arrow]
DATE	13/05/20	
CHECKED	KHA	APPROVED KHA
DRAWING TITLE	LEVEL 3 GA PLAN	
DRAWING NUMBER	A 1013	ISSUE E

NOTES / LEGEND / MATERIAL

AL	ALUMINUM FRAMED GLAZING
AW	AWNING
BB	BRICK BREEZEBLOCK
BR-E	BRICKWORK - EXISTING
BR-P	BRICKWORK - PAINTED
BR-R	BRICKWORK - RECYCLED
CN	CONCRETE - SKIM COAT
GRC	GLASS FIBRE REINFORCED CONCRETE - FACADE SCREEN
MB	1000mm HIGH METAL MESH BALUSTRADE
MS	METAL SCREEN
LO	ALUMINUM LOUVRE
LS	LIMESTONE
TF	TERRACOTTA FINIS
TB	TIMBER BATTENS
RB	ROOF - STONE BALLAST
RC	ROOF - CONCRETE
RG	ROOF - GARDEN
RM	ROOF - METAL
RT	ROOF - TILES
SCR	VERTICAL SCREEN
SK	GLAZED SKYLIGHT
TD	TIMBER DECK
EARTH	EARTH
LANDSCAPING	LANDSCAPING
TIMBER DECKING	TIMBER DECKING
EXISTING HERITAGE BUILDING	EXISTING HERITAGE BUILDING
SOLAR PANELS	SOLAR PANELS
BH	BULKHEAD
WB	WASH BASIN

E	30/05/22	ISSUE FOR DA SUBMISSION
ISSUE DATE		AMENDMENT
STATUS		
DA SUBMISSION		
© Copyright 2020 . Kerry Hill Architects Pty Ltd. THIS DRAWING IS AND AT ALL TIMES REMAINS THE EXCLUSIVE PROPERTY OF KERRY HILL ARCHITECTS PTY LTD.		
CLIENT		
FRESH FIELDS PROJECTS (WA) No1 PTY LTD		
ARCHITECT		
Kerry Hill Architects Pty Ltd		
30 MOUNT ST, FREMANTLE, WA 6160 T: +618 93364545 F: +618 93364546 admin_perth@kerryhillarchitects.com		
PROJECT		REF
WOODSIDE CARE PRECINCT		574
ADDRESS		
LOT 250 (18) DALGETY ST		
LOT 114 (26) DALGETY ST		
LOT 116 (29) FORTESCUE ST		
EAST FREMANTLE WA 6158		
DRAWN	KHA	NORTH
SCALE	1:200	
DATE	13/05/20	
CHECKED	KHA	APPROVED
		KHA
DRAWING TITLE		
ROOF LEVEL GA PLAN		
DRAWING NUMBER		ISSUE
A 1014		E

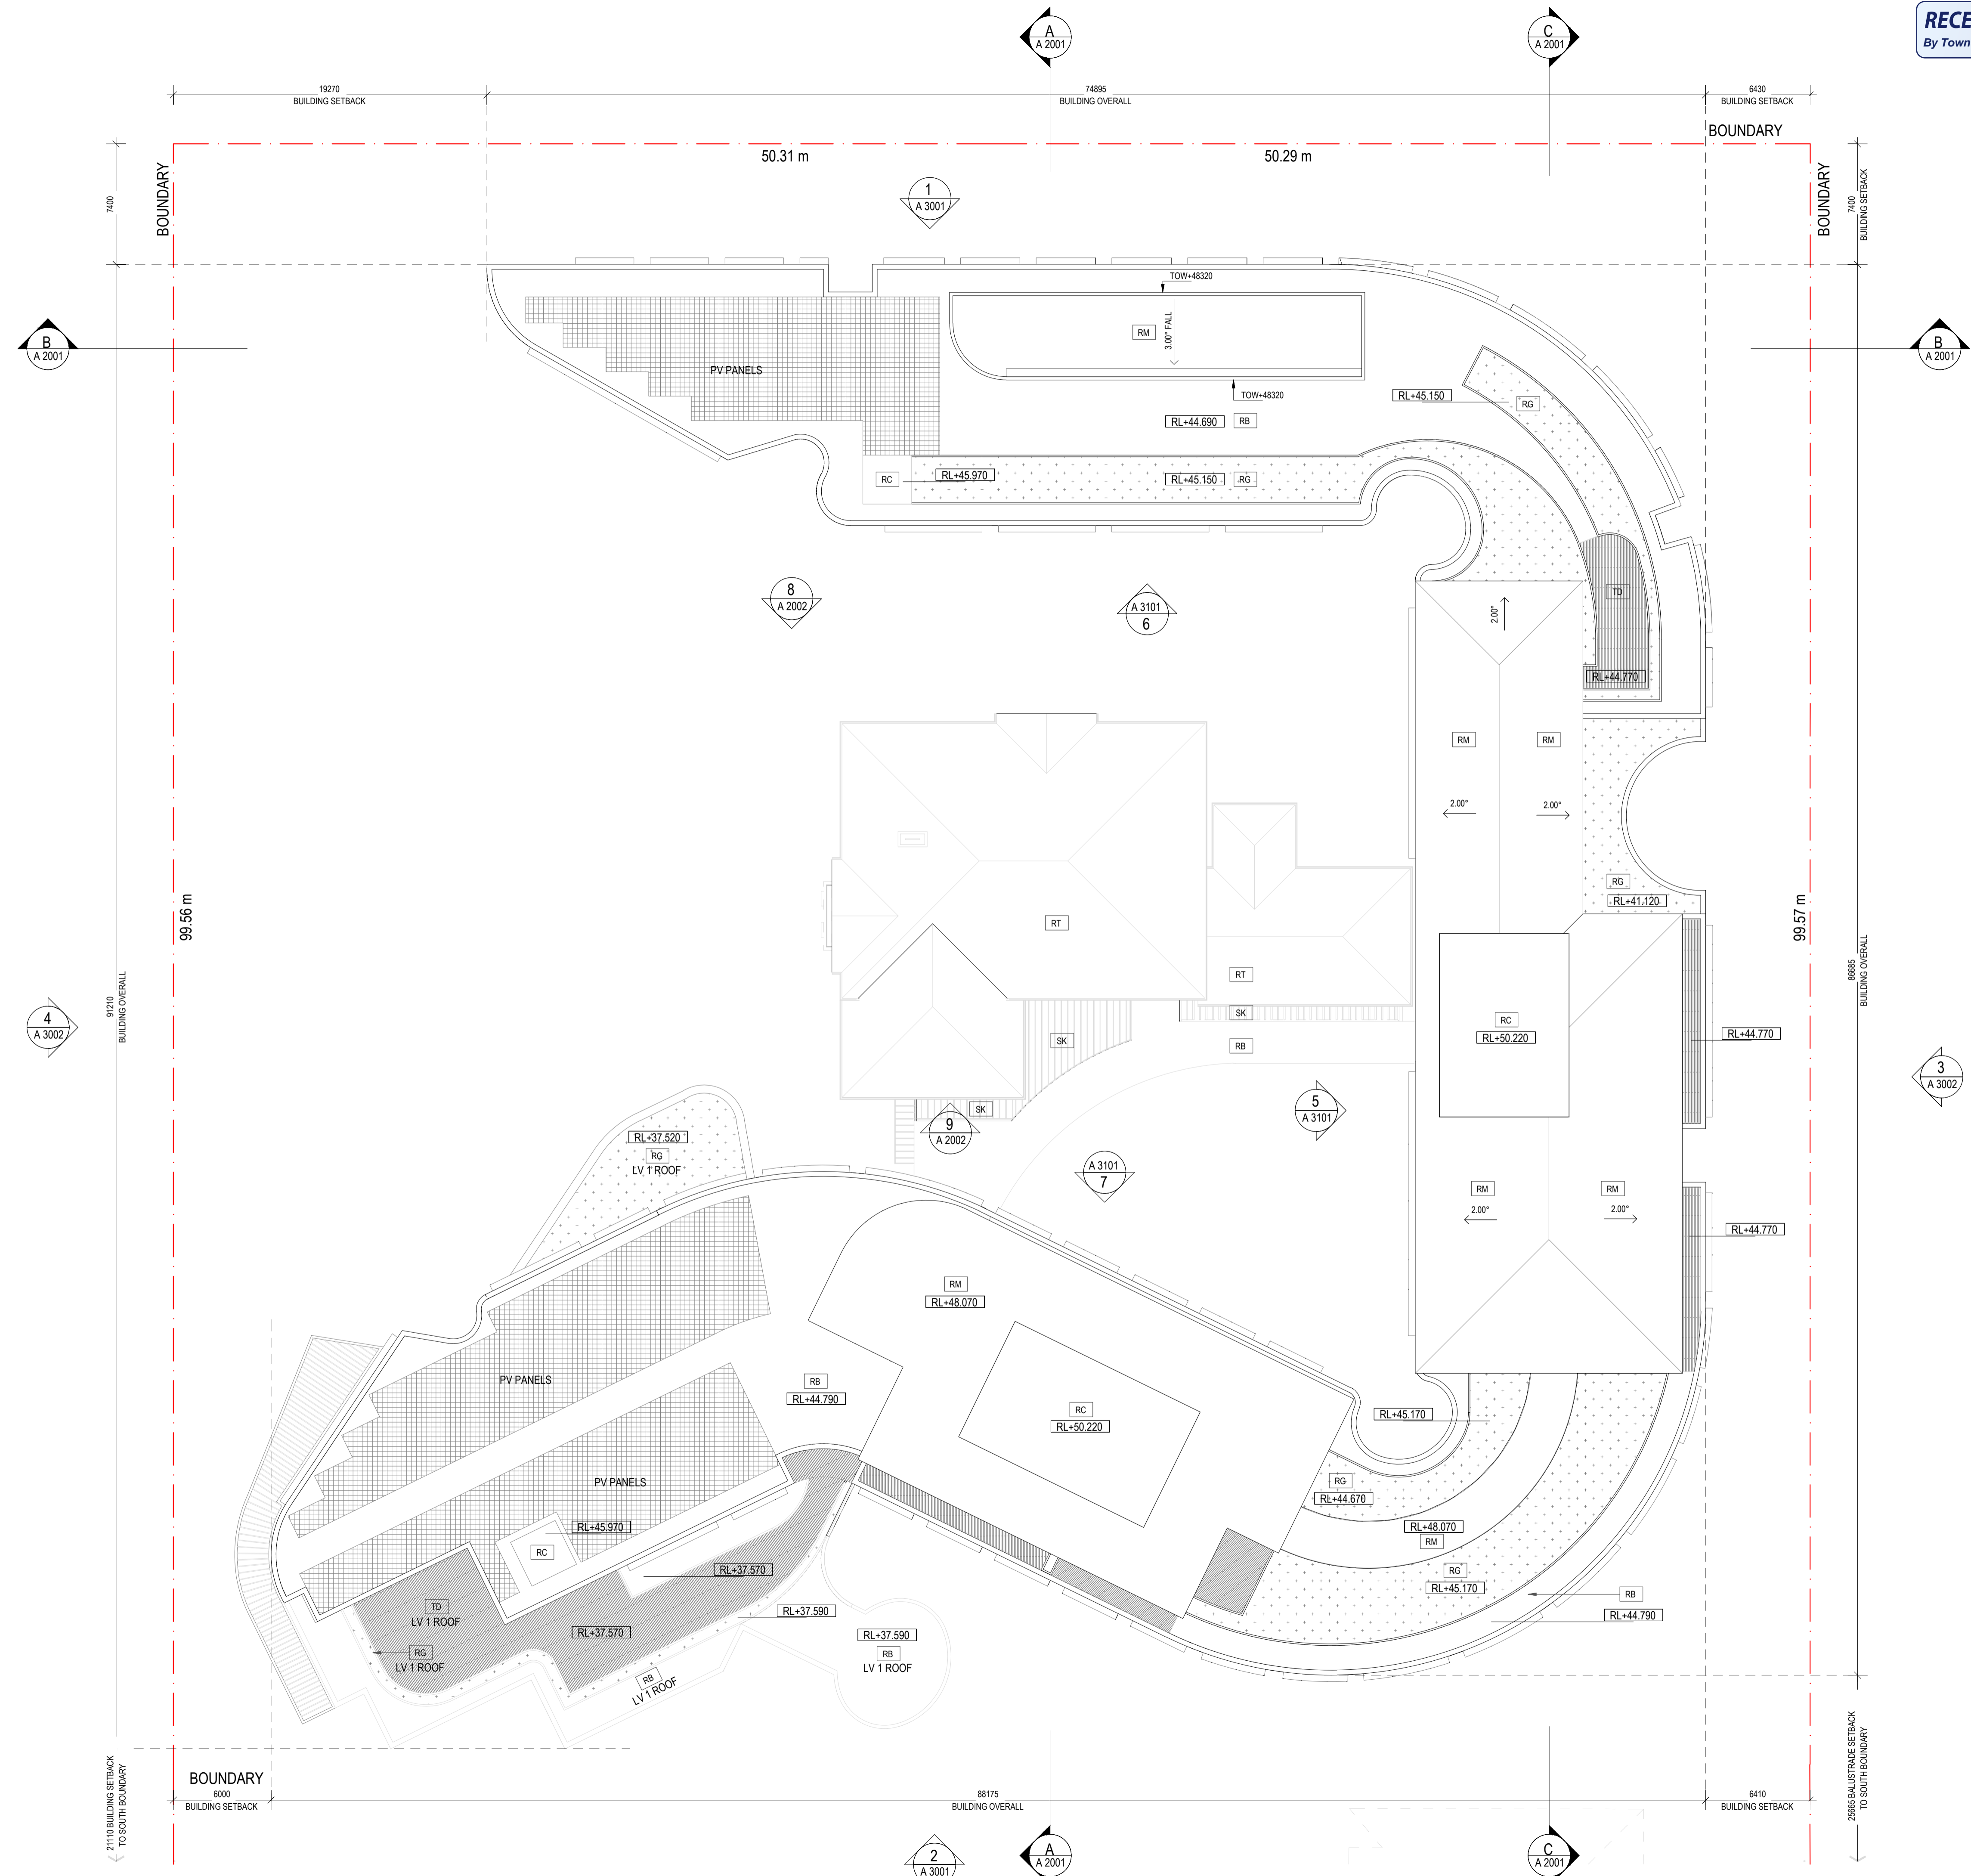

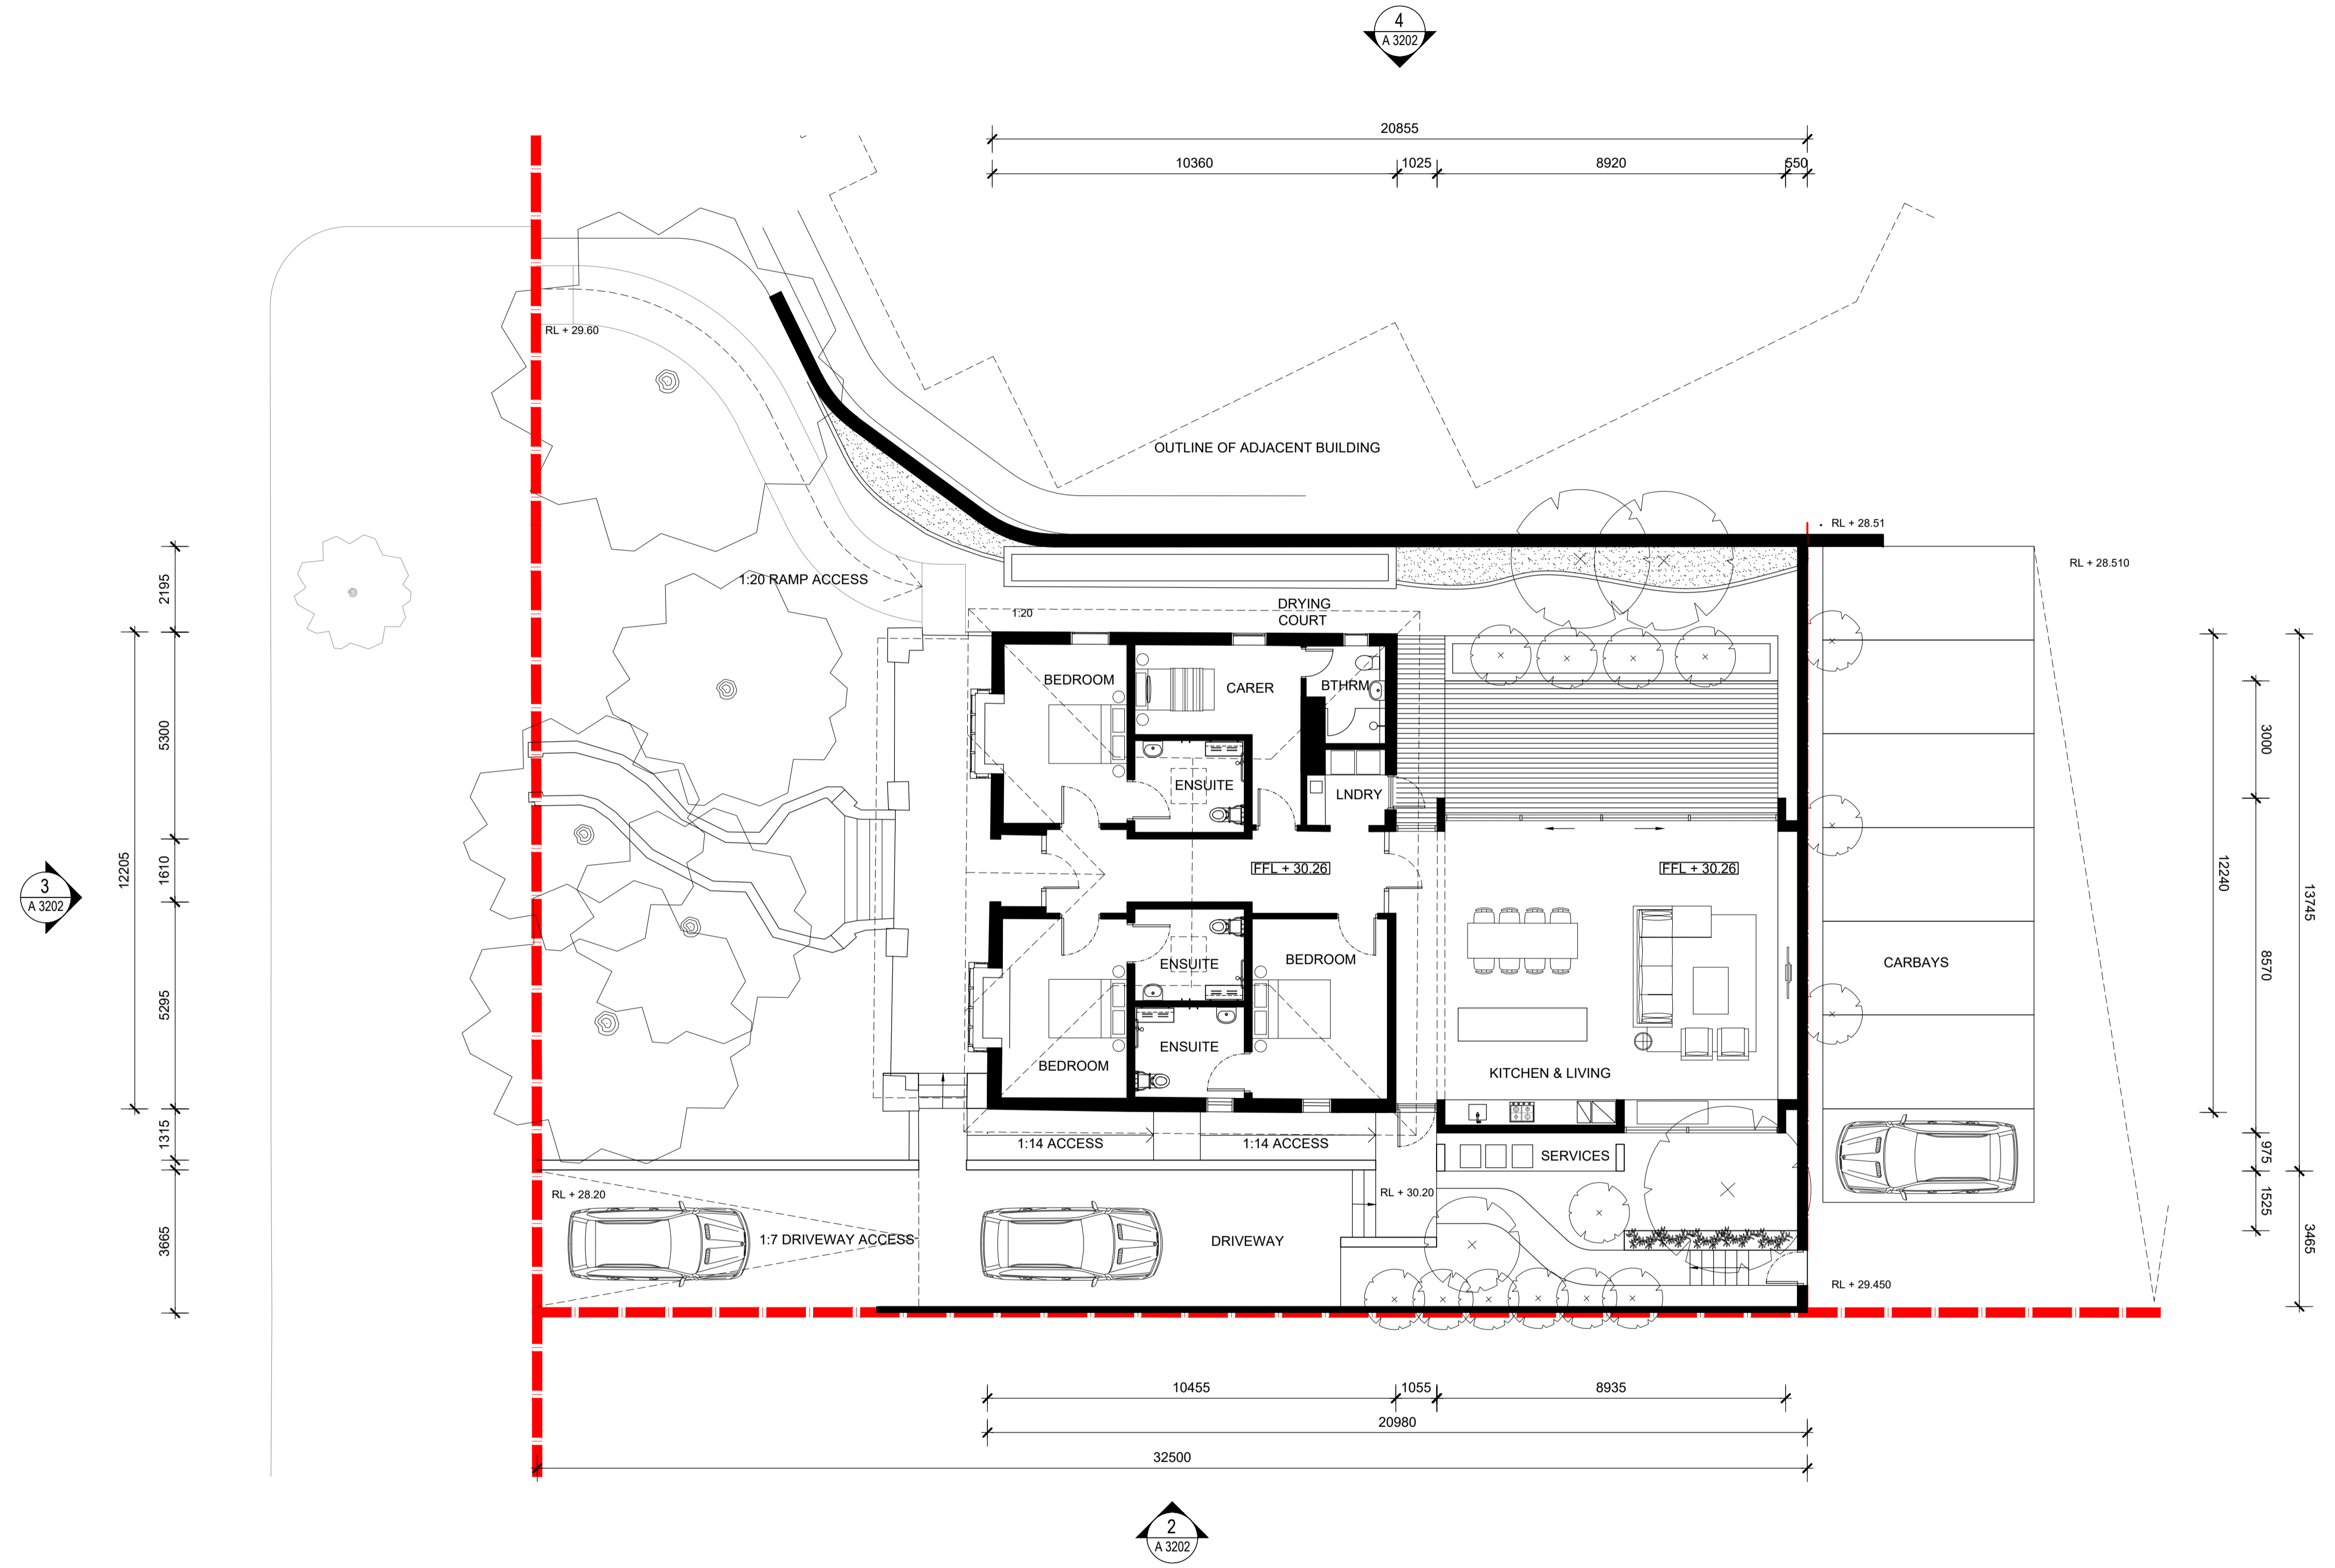

ISSUE	DATE	AMENDMENT
E	30/05/22	ISSUE FOR DA SUBMISSION

STATUS
DA SUBMISSION

© Copyright 2020 . Kerry Hill Architects Pty Ltd.
THIS DRAWING IS AND AT ALL TIMES REMAINS THE EXCLUSIVE PROPERTY OF KERRY HILL ARCHITECTS PTY LTD.

CLIENT
FRESH FIELDS PROJECTS (WA) No1 PTY LTD

ARCHITECT
Kerry Hill Architects Pty Ltd
30 Mouat St, Fremantle, WA 6160
T: +618 93364545 F: +618 93364546
admin_perth@kerryhillarchitects.com

PROJECT	REF
WOODSIDE CARE PRECINCT	574

ADDRESS
LOT 250 (18) DALGETY ST
LOT 114 (26) DALGETY ST
LOT 116 (29) FORTESCUE ST
EAST FREMANTLE WA 6158


DRAWN	KHA	NORTH
SCALE	1:100	
DATE	13/05/20	

CHECKED	APPROVED
KHA	KHA

DRAWING TITLE
DALGETY STREET RESIDENCE FLOOR PLAN

DRAWING NUMBER	ISSUE
A 1031	E


- AL ALUMINUM FRAMED GLAZING
- AW AWNING
- BB BRICK BREEZEBLOCK
- BR-E BRICKWORK - EXISTING
- BR-P BRICKWORK - PAINTED
- BR-R BRICKWORK - RECYCLED
- CN CONCRETE - SKIM COAT
- GRC GLASS FIBRE REINFORCED CONCRETE - FACADE SCREEN
- MB 1000mm HIGH METAL MESH BALUSTRADE
- MS METAL SCREEN
- LO ALUMINUM LOUVRE
- LS LIMESTONE
- TF TERRACOTTA FINIS
- TB TIMBER BATTENS
- RB ROOF - STONE BALLAST
- RC ROOF - CONCRETE
- RG ROOF - GARDEN
- RM ROOF - METAL
- RT ROOF - TILES
- SCR VERTICAL SCREEN
- SK GLAZED SKYLIGHT
- TD TIMBER DECK
- EX EXISTING
- EARTH
- LANDSCAPING
- TIMBER DECKING
- EXISTING HERITAGE BUILDING
- SOLAR PANELS
- BH BULKHEAD
- WB WASH BASIN

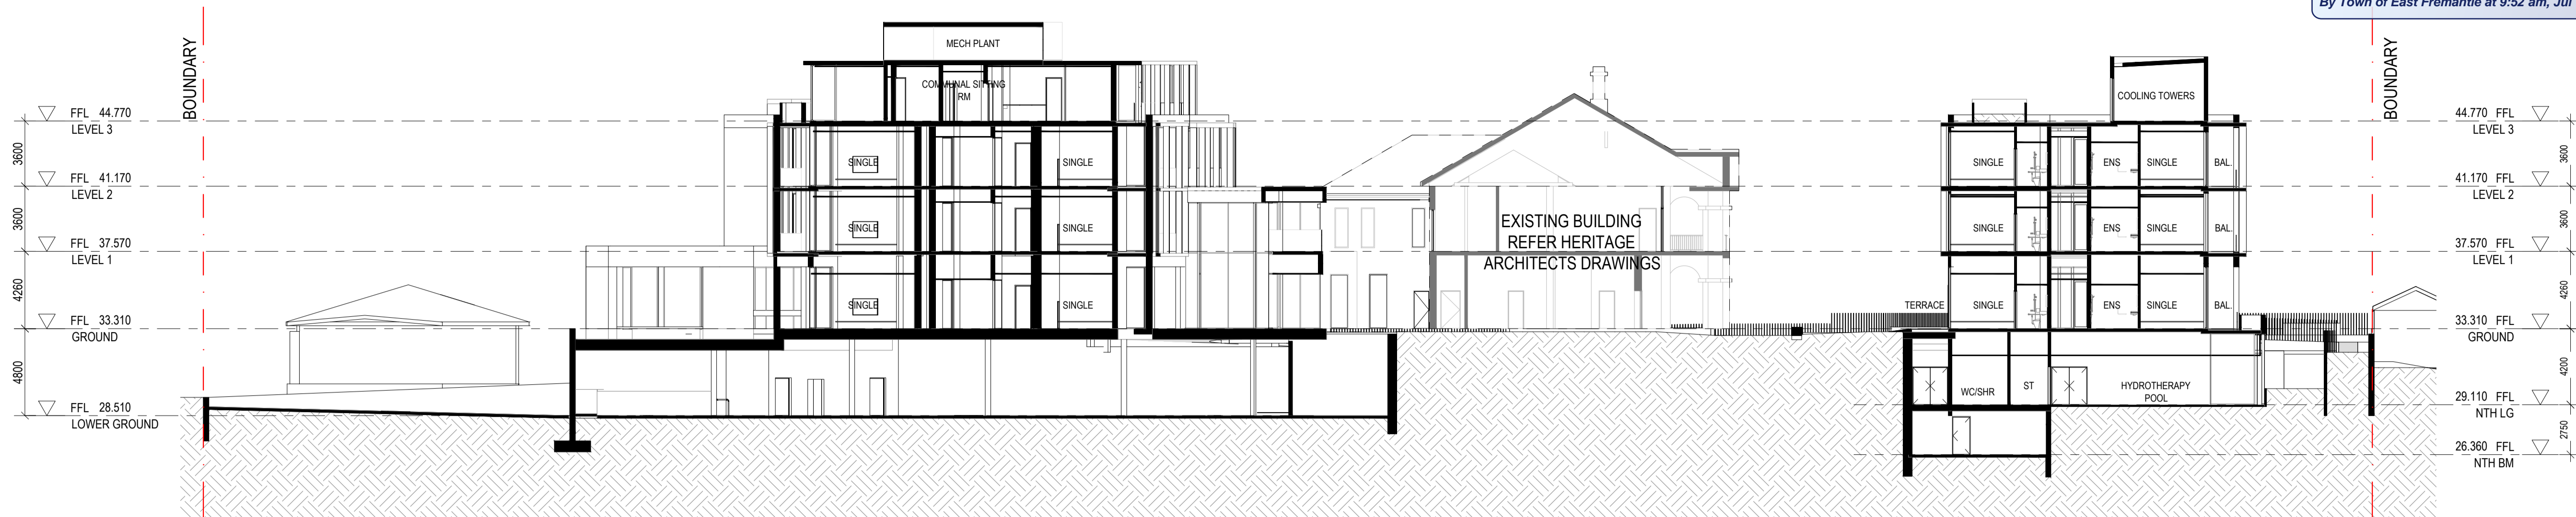

A SECTION A-A
A 0050 1:200




B SECTION B-B
A 0050 1:200

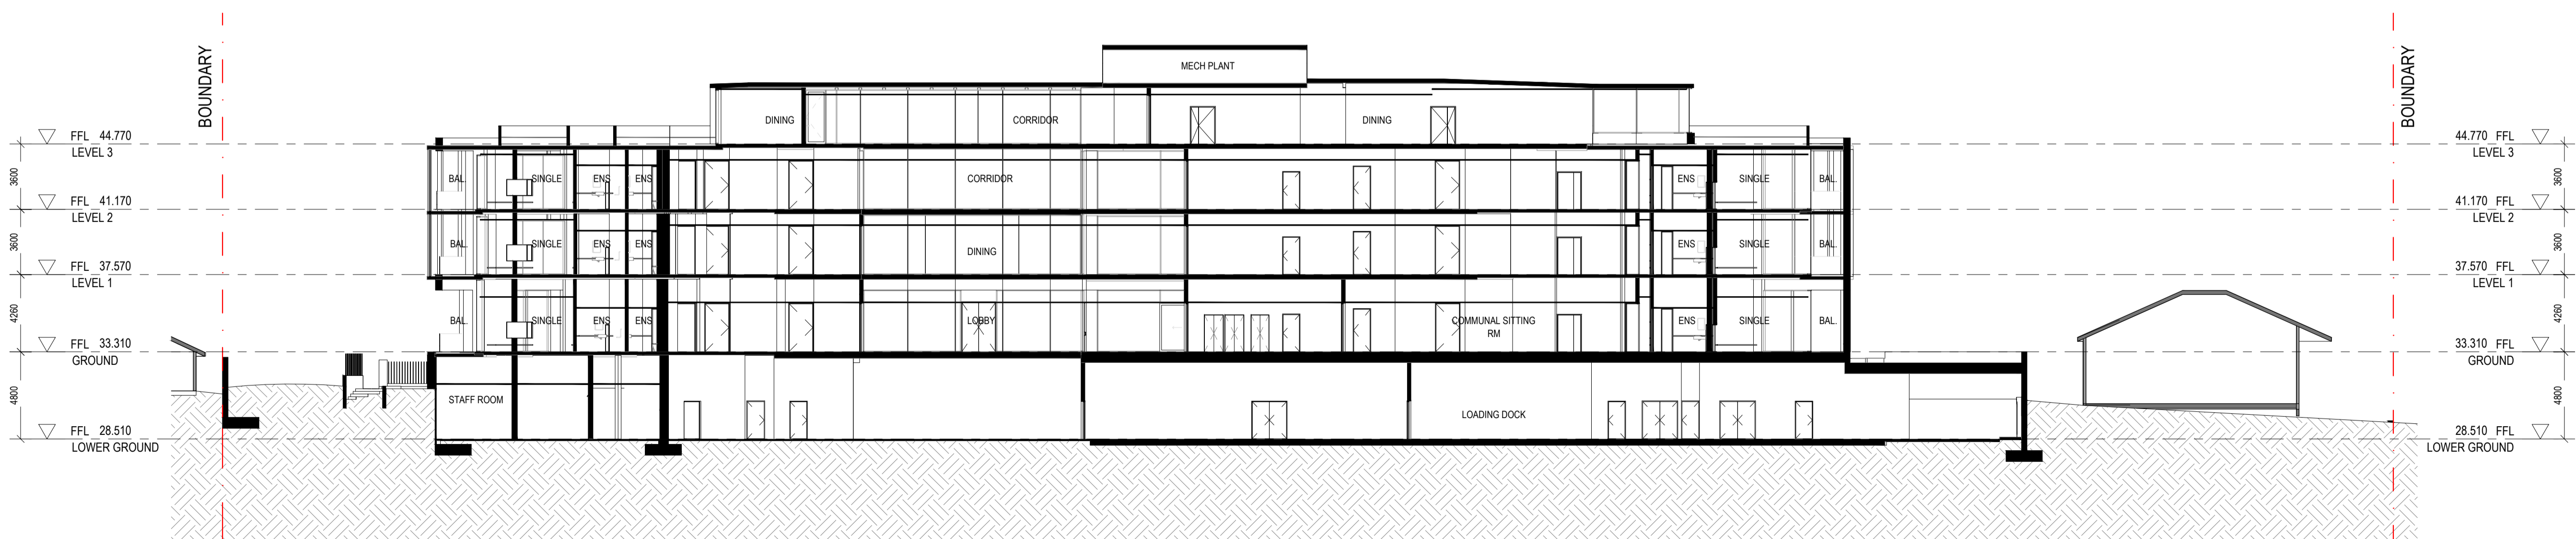

C SECTION C-C
A 0051 1:200

E	30/05/22	ISSUE FOR DA SUBMISSION
ISSUE DATE	AMENDMENT	
STATUS		
DA SUBMISSION		
© Copyright 2020 . Kerry Hill Architects Pty Ltd. THIS DRAWING IS AND AT ALL TIMES REMAINS THE EXCLUSIVE PROPERTY OF KERRY HILL ARCHITECTS PTY LTD.		
CLIENT		
FRESH FIELDS PROJECTS (WA) No1 PTY LTD		
ARCHITECT		
Kerry Hill Architects Pty Ltd		
30 Mouat St, Fremantle, WA 6160 T: +618 93364545 F: +618 93364546 admin_perth@kerryhillarchitects.com		
PROJECT	REF	
WOODSIDE CARE PRECINCT	574	
ADDRESS		
LOT 250 (18) DALGETY ST LOT 114 (26) DALGETY ST LOT 116 (29) FORTESCUE ST EAST FREMANTLE WA 6158		
DRAWN	KHA	NORTH
SCALE	1:200	
DATE	13/05/20	
CHECKED	KHA	APPROVED
KHA		KHA
DRAWING TITLE		
GENERAL SECTIONS		
DRAWING NUMBER	ISSUE	
A 2001		E

NOTES / LEGEND / MATERIAL	
AL	ALUMINUM FRAMED GLAZING
AW	AWNING
BB	BRICK BREEZEBLOCK
BR-E	BRICKWORK - EXISTING
BR-P	BRICKWORK - PAINTED
BR-R	BRICKWORK - RECYCLED
CN	CONCRETE - SKIM COAT
GRC	GLASS FIBRE REINFORCED CONCRETE - FACADE SCREEN
MB	1000mm HIGH METAL MESH BALUSTRADE
MS	METAL SCREEN
LO	ALUMINUM LOUVRE
LS	LIMESTONE
TF	TERRACOTTA FINIS
TB	TIMBER BATTENS
RB	ROOF - STONE BALLAST
RC	ROOF - CONCRETE
RG	ROOF - GARDEN
RM	ROOF - METAL
RT	ROOF - TILES
SCR	VERTICAL SCREEN
SK	GLAZED SKYLIGHT
TD	TIMBER DECK
EX	EXISTING
[Pattern]	EARTH
[Pattern]	LANDSCAPING
[Pattern]	TIMBER DECKING
[Pattern]	EXISTING HERITAGE BUILDING
[Pattern]	SOLAR PANELS
BH	BULKHEAD
WB	WASH BASIN

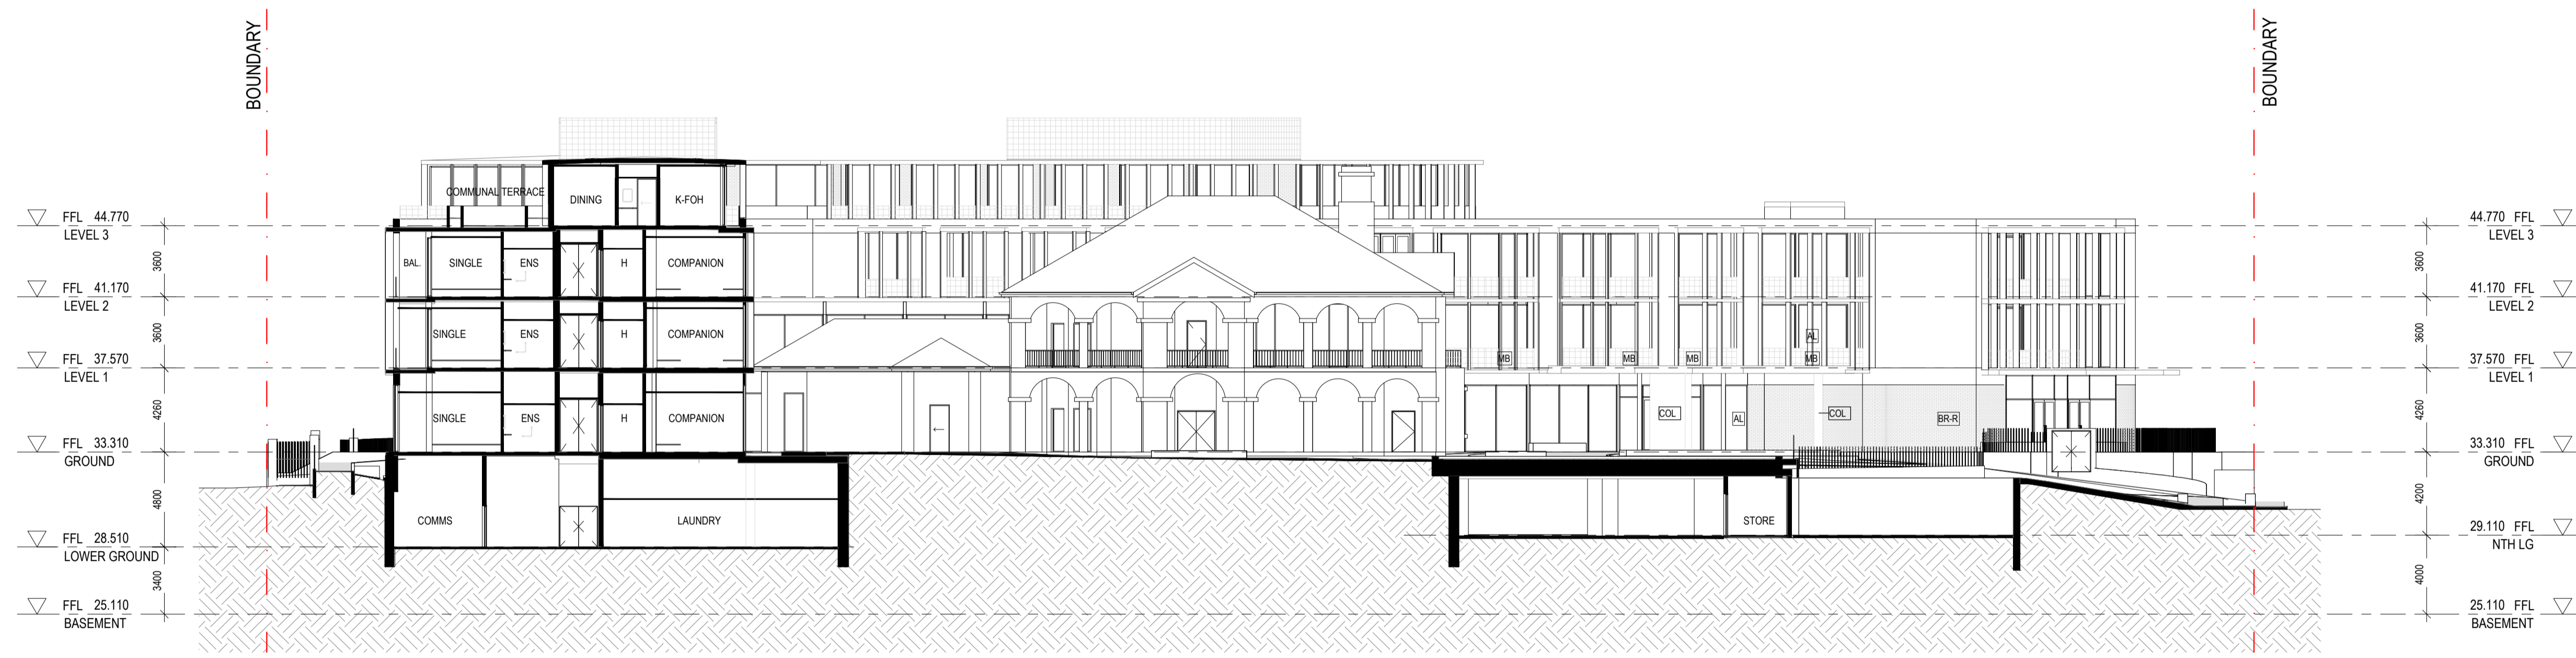

8 SECTIONAL ELEVATION - SOUTH
A 0050 1:200



9 SECTIONAL ELEVATION - NORTH
A 0050 1:200

E	30/05/22	ISSUE FOR DA SUBMISSION
ISSUE DATE	AMENDMENT	
STATUS		
DA SUBMISSION		
© Copyright 2020 . Kerry Hill Architects Pty Ltd. THIS DRAWING IS AND AT ALL TIMES REMAINS THE EXCLUSIVE PROPERTY OF KERRY HILL ARCHITECTS PTY LTD.		
CLIENT		
FRESH FIELDS PROJECTS (WA) No1 PTY LTD		
ARCHITECT		
Kerry Hill Architects Pty Ltd		
30 Mouat St, Fremantle, WA 6160 T: +618 93364545 F: +618 93364546 admin_perth@kerryhillarchitects.com		
PROJECT	REF	
WOODSIDE CARE PRECINCT	574	
ADDRESS		
LOT 250 (18) DALGETY ST LOT 114 (26) DALGETY ST LOT 116 (29) FORTESCUE ST EAST FREMANTLE WA 6158		
DRAWN	KHA	NORTH
SCALE	1:200	
DATE	13/05/20	
CHECKED	KHA	APPROVED
KHA		KHA
DRAWING TITLE		
SECTION ELEVATIONS - NEW		
DRAWING NUMBER	ISSUE	
A 2002	E	


- AL ALUMINIUM FRAMED GLAZING
- AW AWNING
- BB BRICK BREEZEBLOCK
- BR-E BRICKWORK - EXISTING
- BR-P BRICKWORK - PAINTED
- BR-R BRICKWORK - RECYCLED
- CN CONCRETE - SKIM COAT
- GRC GLASS FIBRE REINFORCED CONCRETE - FACADE SCREEN
- MB 100mm HIGH METAL MESH BALUSTRADE
- MS METAL SCREEN
- LO ALUMINIUM LOUVRE
- LS LIMESTONE
- TF TERRACOTTA FINS
- TB TIMBER BATTENS
- RB ROOF - STONE BALLAST
- RC ROOF - CONCRETE
- RG ROOF - GARDEN
- RM ROOF - METAL
- RT ROOF - TILES
- SCR VERTICAL SCREEN
- SK GLAZED SKYLIGHT
- TD TIMBER DECK
- EX EXISTING
- EARTH
- LANDSCAPING
- TIMBER DECKING
- EXISTING HERITAGE BUILDING
- SOLAR PANELS
- BH BULKHEAD
- WB WASH BASIN



1 OVERALL ELEVATION - NORTH
A 0050 1:200



2 OVERALL ELEVATION - SOUTH WOODSIDE CARE PRECINCT
A 0050 1:200

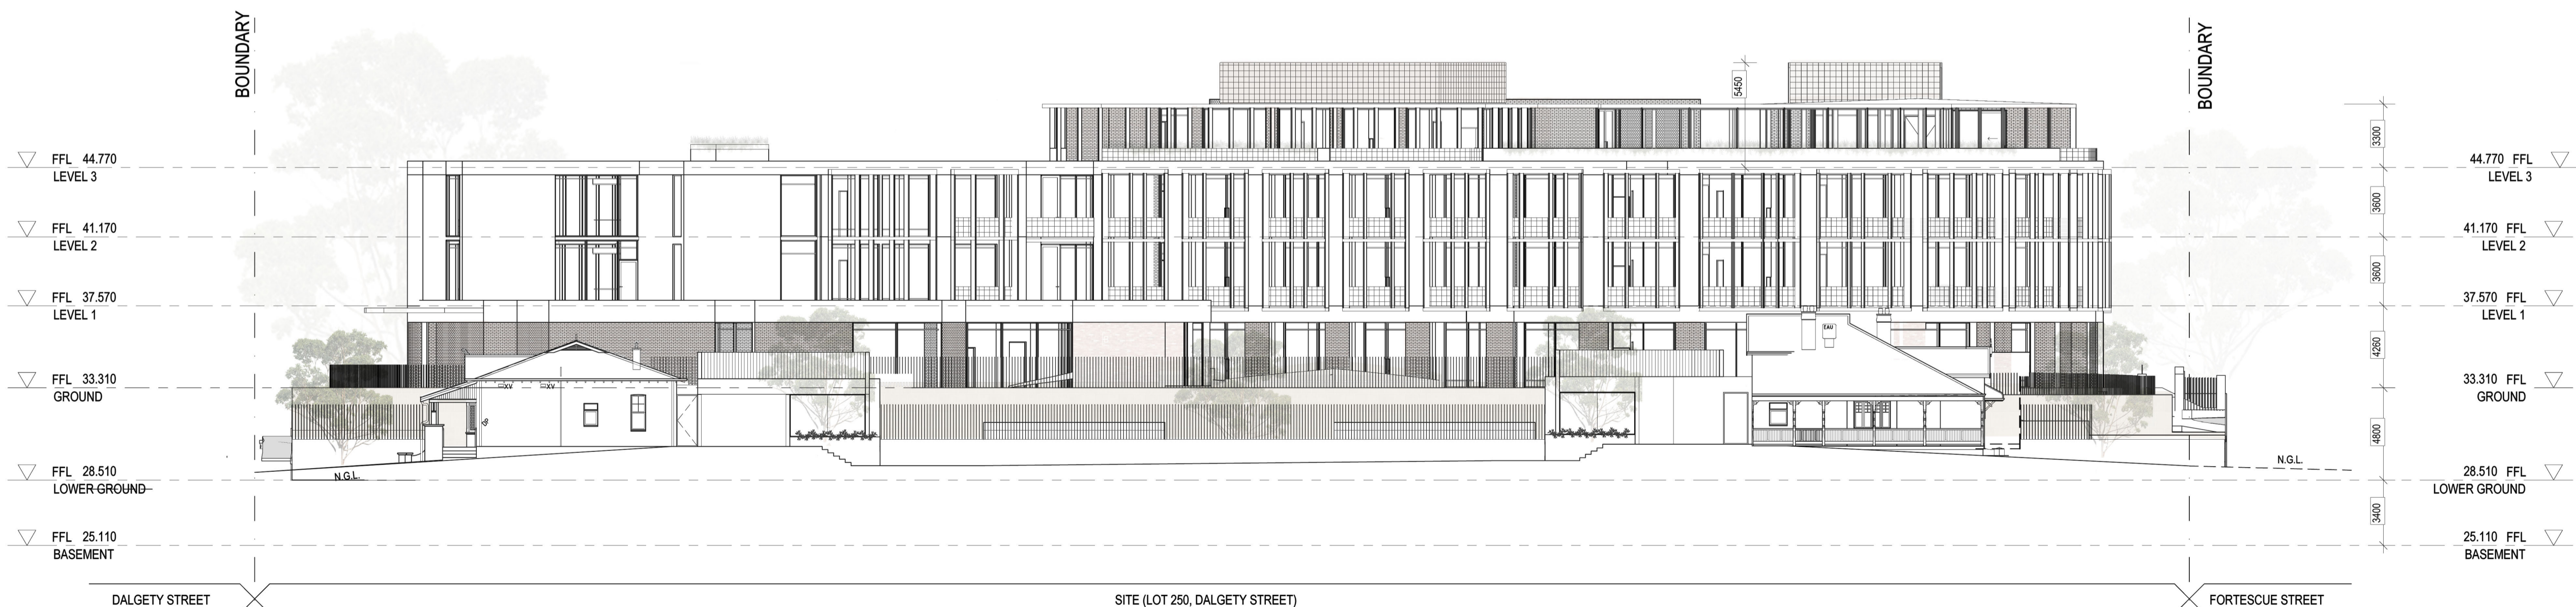

3 OVERALL ELEVATION - SOUTH RESIDENCES
A 0050 1:200

E 30/05/22 ISSUE FOR DA SUBMISSION

ISSUE DATE AMENDMENT

STATUS

DA SUBMISSION

© Copyright 2020 - Kerry Hill Architects Pty Ltd.
THIS DRAWING IS AND AT ALL TIMES REMAINS THE EXCLUSIVE PROPERTY OF KERRY HILL ARCHITECTS PTY LTD.

CLIENT

FRESH FIELDS PROJECTS (WA) No1 PTY LTD

ARCHITECT

Kerry Hill Architects Pty Ltd

30 Mouat St, Fremantle, WA 6160
T: +618 93384545 F: +618 93384546
admin_perth@kerryhillarchitects.com

PROJECT REF

WOODSIDE CARE PRECINCT 574

ADDRESS

LOT 250 (18) DALGETY ST
LOT 114 (26) DALGETY ST
LOT 116 (29) FORTESCUE ST
EAST FREMANTLE WA 6158

DRAWN KHA NORTH

SCALE 1:200

DATE 13/05/20

CHECKED KHA APPROVED KHA

DRAWING TITLE
ELEVATIONS NORTH + SOUTH

DRAWING NUMBER ISSUE

A 3001 E

- AL ALUMINIUM FRAMED GLAZING
- AW AWNING
- BB BRICK BREEZEBLOCK
- BR-E BRICKWORK - EXISTING
- BR-P BRICKWORK - PAINTED
- BR-R BRICKWORK - RECYCLED
- CN CONCRETE - SKIM COAT
- GRC GLASS FIBRE REINFORCED CONCRETE - FACADE SCREEN
- MB 1000mm HIGH METAL MESH BALUSTRADE
- MS METAL SCREEN
- LO ALUMINIUM LOUVRE
- LS LIMESTONE
- TF TERRACOTTA FINIS
- TB TIMBER BATTENS
- RB ROOF - STONE BALLAST
- RC ROOF - CONCRETE
- RG ROOF - GARDEN
- RM ROOF - METAL
- RT ROOF - TILES
- SCR VERTICAL SCREEN
- SK GLAZED SKYLIGHT
- TD TIMBER DECK
- EX EXISTING
- EARTH
- LANDSCAPING
- TIMBER DECKING
- EXISTING HERITAGE BUILDING
- SOLAR PANELS
- BH BULKHEAD
- WB WASH BASIN




3 OVERALL ELEVATION - EAST - FORTESCUE ST
A 0050 1:200




4 OVERALL ELEVATION - WEST - DALGETY ST
A 0050 1:200


E	30/05/22	ISSUE FOR DA SUBMISSION
ISSUE DATE	AMENDMENT	
STATUS		
DA SUBMISSION		
© Copyright 2020 - Kerry Hill Architects Pty Ltd. THIS DRAWING IS AND AT ALL TIMES REMAINS THE EXCLUSIVE PROPERTY OF KERRY HILL ARCHITECTS PTY LTD.		
CLIENT		
FRESH FIELDS PROJECTS (WA) No1 PTY LTD		
ARCHITECT		
Kerry Hill Architects Pty Ltd		
30 Mount St. Fremantle, WA 6160 T: +61 8 9338 5455 F: +61 8 9338 5456 admin_perth@kerryhillarchitects.com		
PROJECT	REF	
WOODSIDE CARE PRECINCT	574	
ADDRESS		
LOT 250 (18) DALGETY ST LOT 114 (26) DALGETY ST LOT 116 (29) FORTESCUE ST EAST FREMANTLE WA 6158		
DRAWN	KHA	NORTH
SCALE	1:200	
DATE	13/05/20	
CHECKED	KHA	APPROVED
		KHA
DRAWING TITLE		
ELEVATIONS EAST + WEST		
DRAWING NUMBER	ISSUE	
A 3002	E	

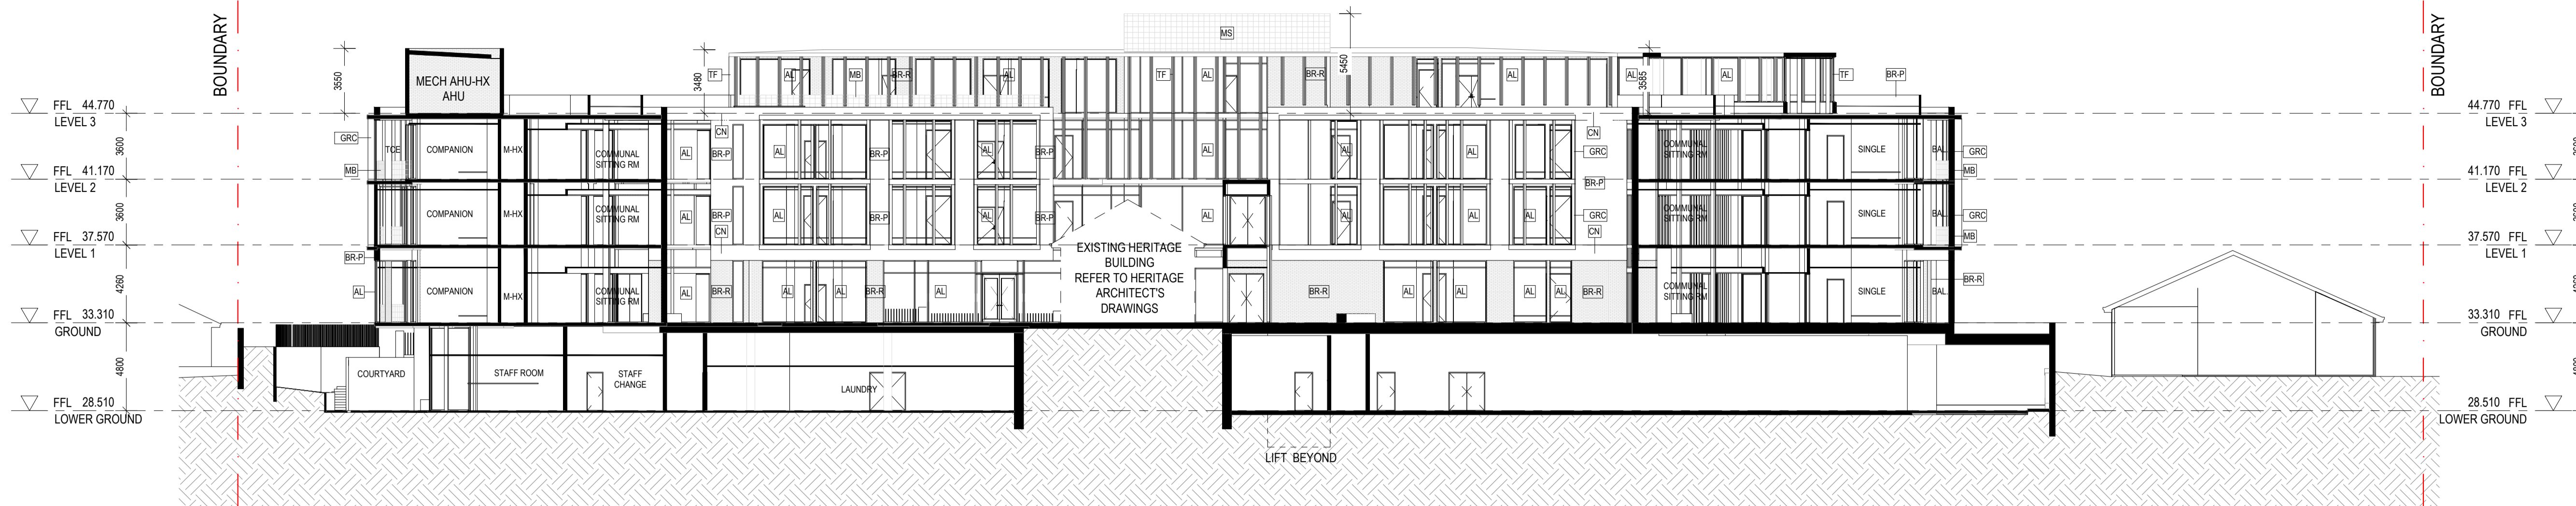

5 SECTIONAL ELEVATION - WEST
A 0050 1:200

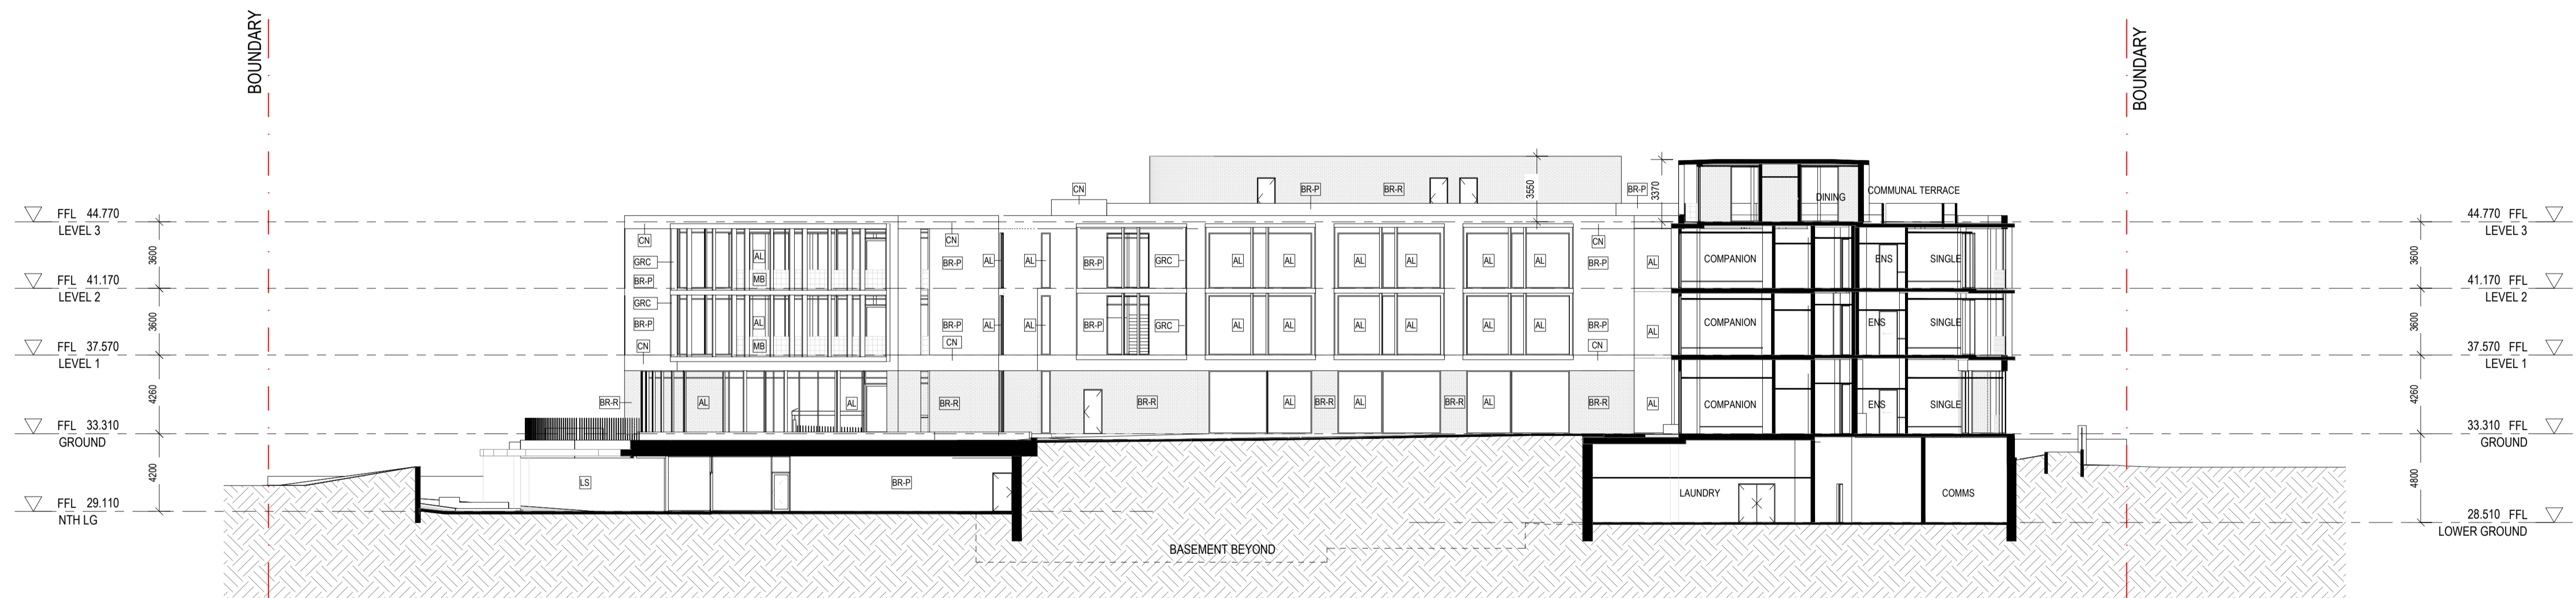

6 SECTIONAL ELEVATION - NORTH
A 0050 1:200

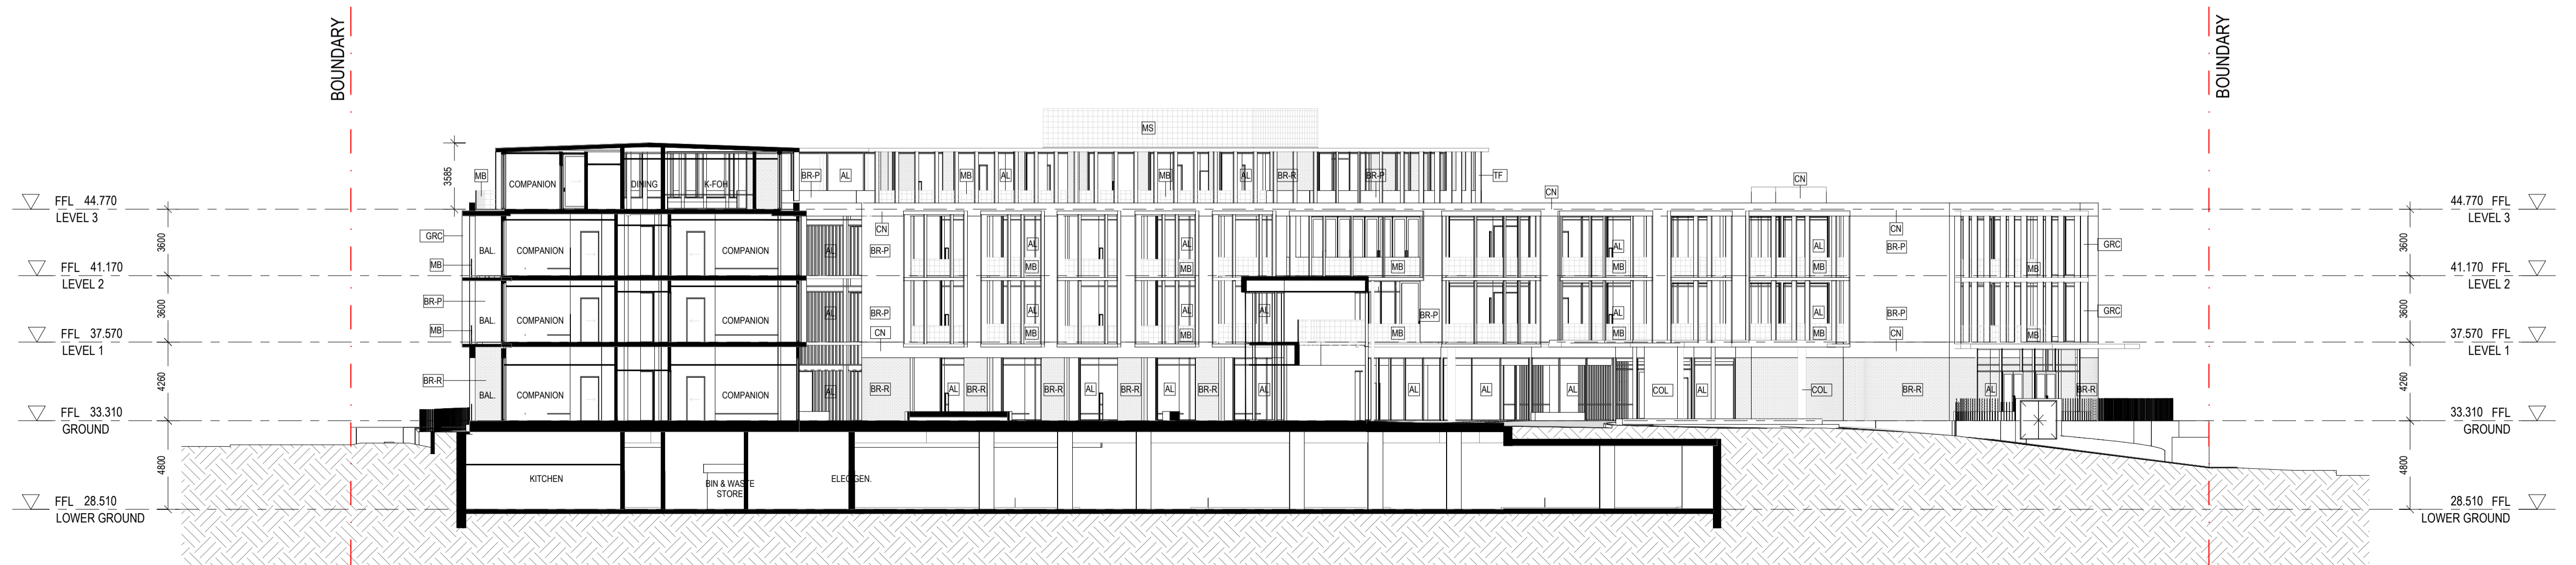

7 SECTIONAL ELEVATION - SOUTH
A 0050 1:200

NOTES / LEGEND / MATERIAL

AL	ALUMINUM FRAMED GLAZING
AW	AWNING
BB	BRICK BREEZEBLOCK
BR-E	BRICKWORK - EXISTING
BR-P	BRICKWORK - PAINTED
BR-R	BRICKWORK - RECYCLED
CN	CONCRETE - SKIM COAT
GRC	GLASS FIBRE REINFORCED CONCRETE - FACADE SCREEN
MB	100mm HIGH METAL MESH BALUSTRADE
MS	METAL SCREEN
LO	ALUMINIUM LOUVRE
LS	LIMESTONE
TF	TERRACOTTA FINIS
TB	TIMBER BATTENS
RB	ROOF - STONE BALLAST
RC	ROOF - CONCRETE
RG	ROOF - GARDEN
RM	ROOF - METAL
RT	ROOF - TILES
SCR	VERTICAL SCREEN
SK	GLAZED SKYLIGHT
TD	TIMBER DECK
EX	EXISTING
EARTH	EARTH
LANDSCAPING	LANDSCAPING
TIMBER DECKING	TIMBER DECKING
EXISTING HERITAGE BUILDING	EXISTING HERITAGE BUILDING
SOLAR PANELS	SOLAR PANELS
BH	BULKHEAD

E 30/05/22 ISSUE FOR DA SUBMISSION

ISSUE / DATE / AMENDMENT

STATUS

DA SUBMISSION

© Copyright 2020 . Kerry Hill Architects Pty Ltd.
THIS DRAWING IS AND AT ALL TIMES REMAINS THE EXCLUSIVE PROPERTY OF KERRY HILL ARCHITECTS PTY LTD.

CLIENT

FRESH FIELDS PROJECTS (WA) No1 PTY LTD

ARCHITECT

Kerry Hill Architects Pty Ltd

30 Mouat St, Fremantle, WA 6160
T: +618 93364545 F: +618 93364546
admin_north@kerryhillarchitects.com

PROJECT REF

WOODSIDE CARE PRECINCT 574

ADDRESS

LOT 250 (18) DALGETY ST
LOT 114 (26) DALGETY ST
LOT 116 (29) FORTESCUE ST
EAST FREMANTLE WA 6158

DRAWN KHA NORTH

SCALE 1:200

DATE 13/05/20

CHECKED KHA APPROVED KHA

DRAWING TITLE

TRUE SECTIONAL ELEVATIONS

DRAWING NUMBER

A 3101

ISSUE

E

