



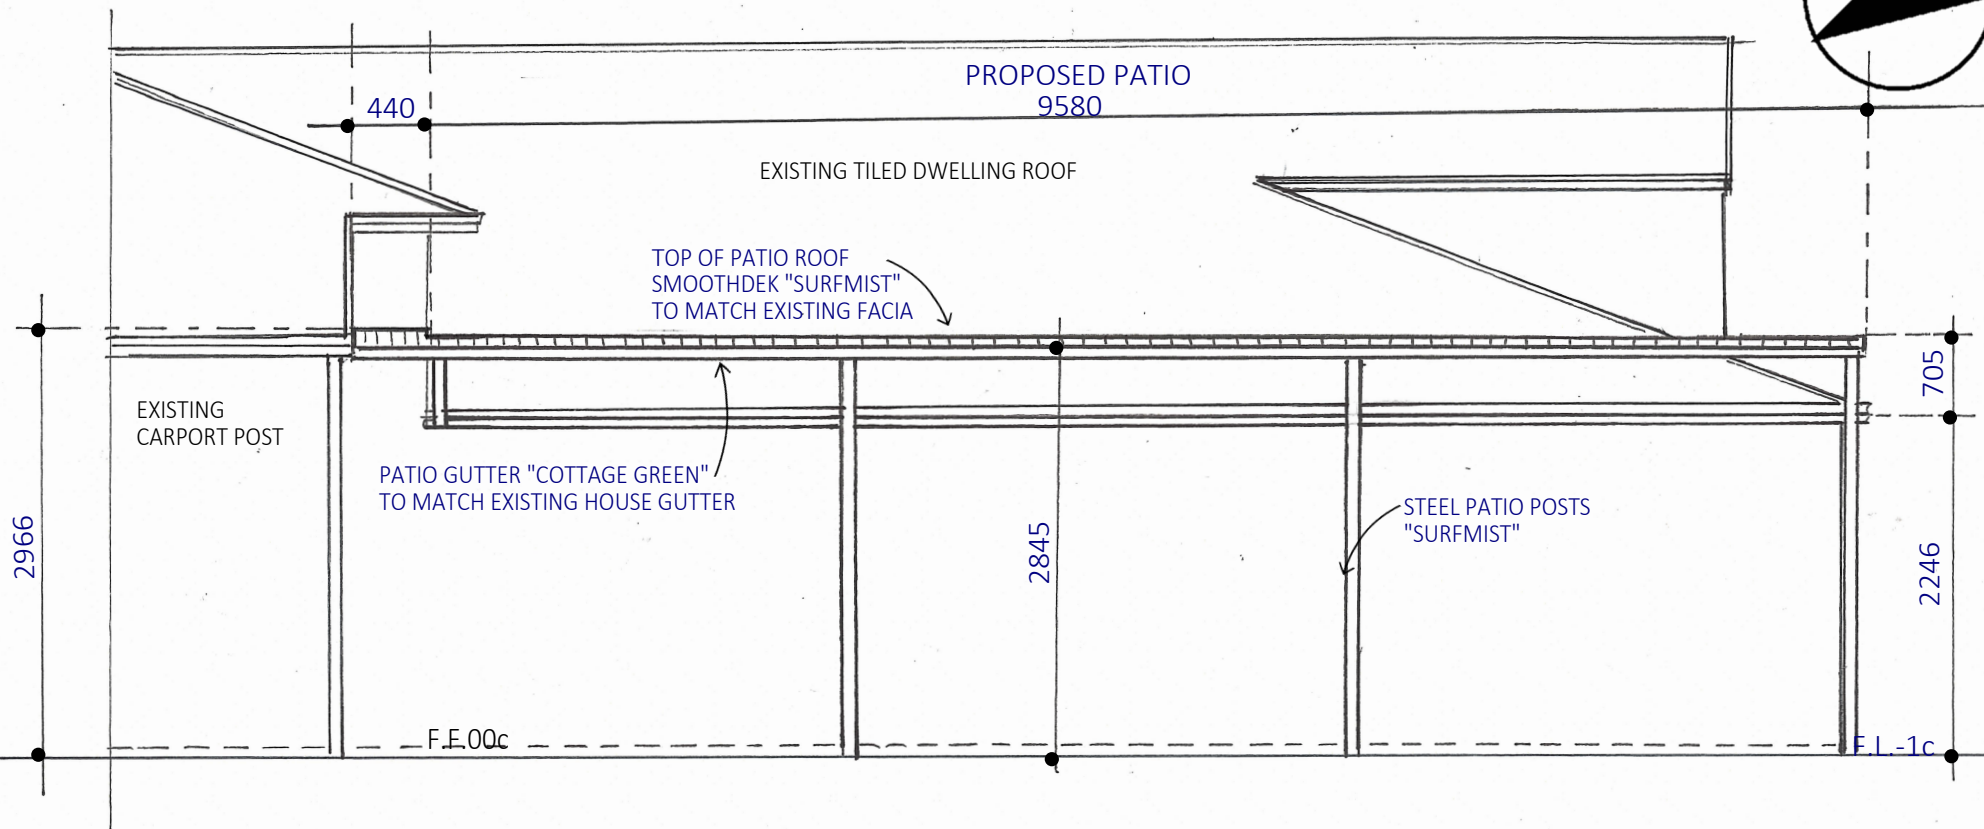

CREATE THE OUTDOOR
AREA OF YOUR DREAMS

GRAND PATIOS
1/97 Dixon Rd,
Rockingham

JOB NO:	CLIENT:
ELEVATIONS #1	ADDRESS: 4 RACEWAY ROAD, EAST FREMANTLE WA 6158
SCALE: 1:50	PERMIT AUTHORITY: TOWN OF EAST FREMANTLE

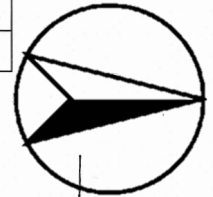






CREATE THE OUTDOOR
AREA OF YOUR DREAMS

GRAND PATIOS
1/97 Dixon Rd,
Rockingham

JOB NO:	CLIENT:
ELEVATIONS #2	ADDRESS: 4 RACEWAY ROAD, EAST FREMANTLE WA 6158
SCALE: 1:50	PERMIT AUTHORITY: TOWN OF EAST FREMANTLE

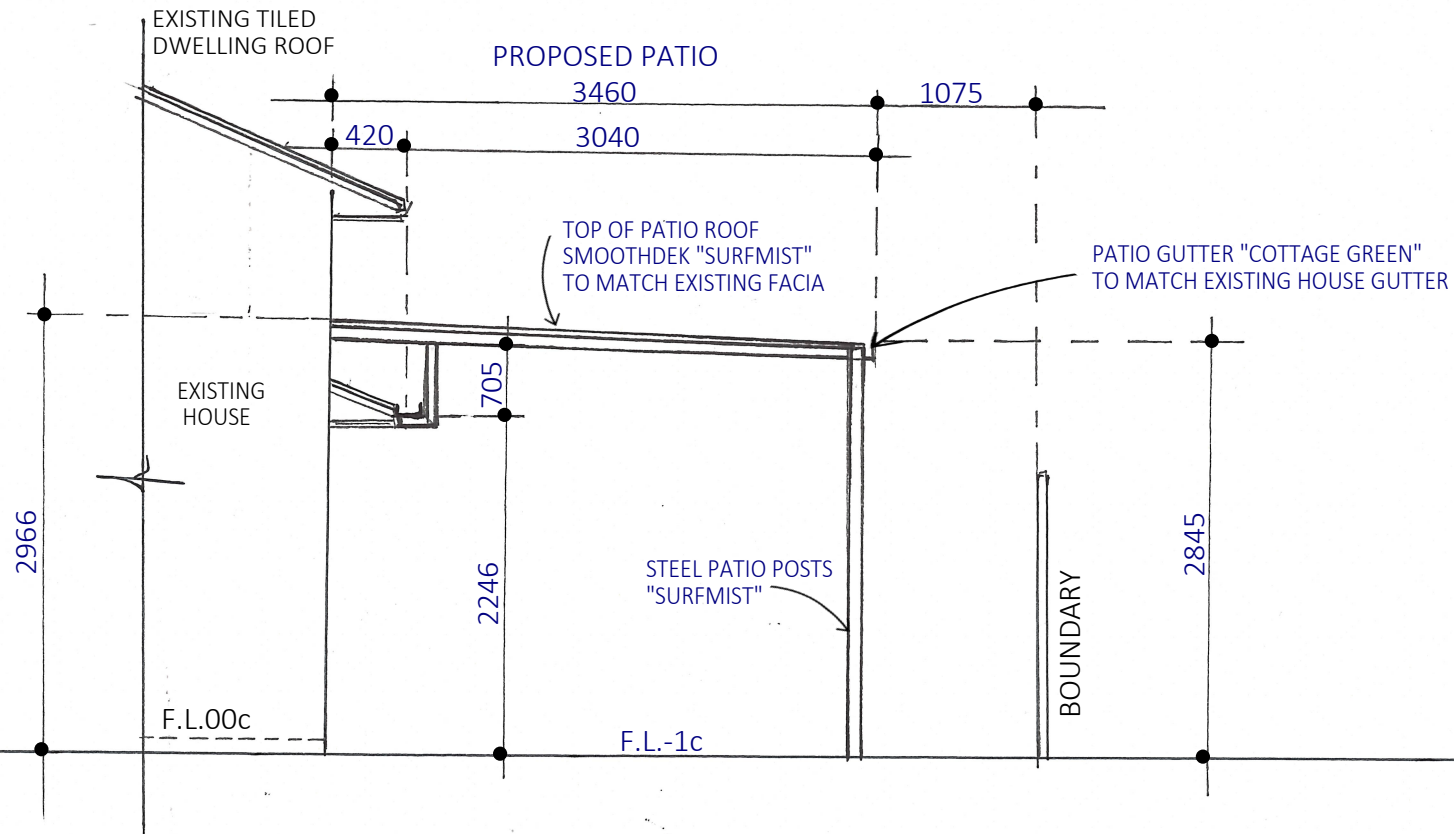

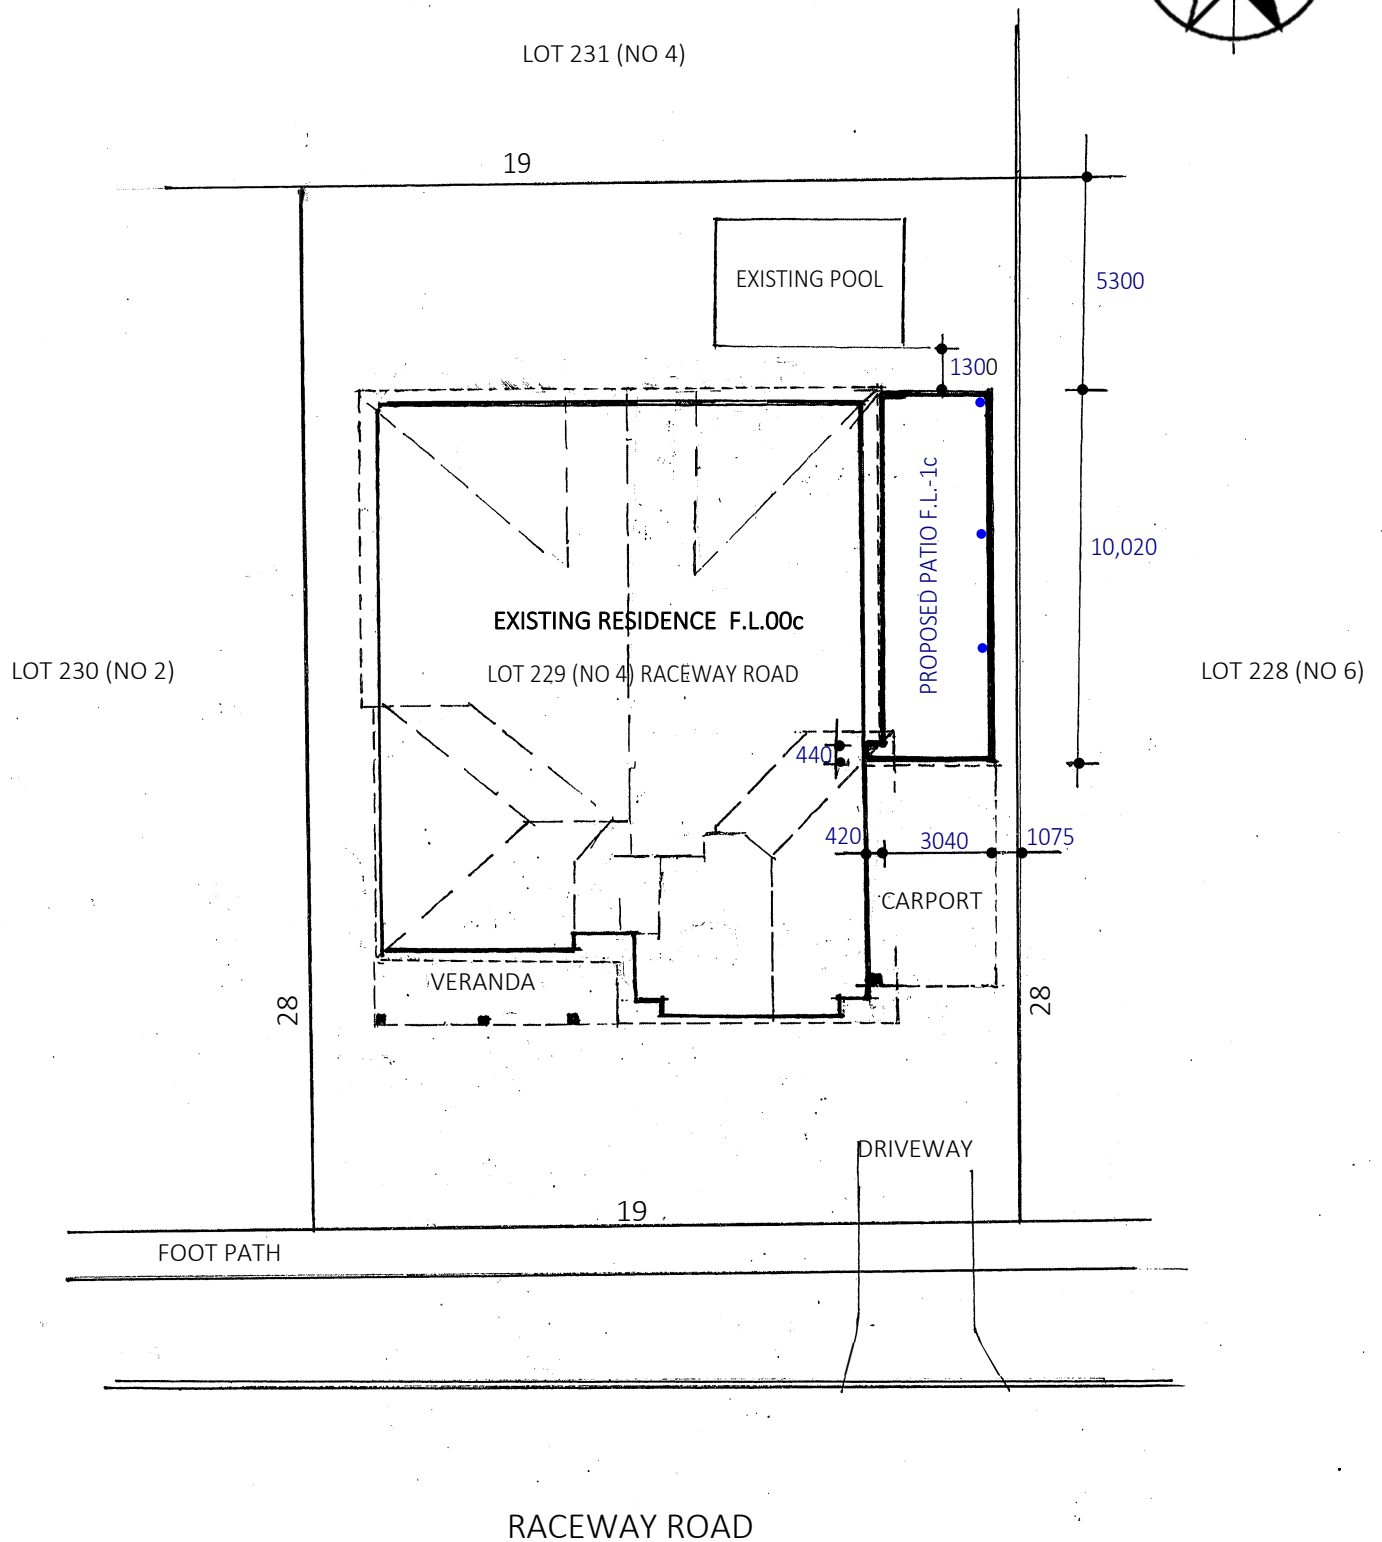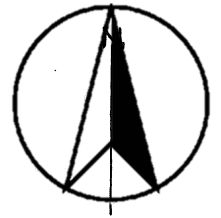

DRAWING TITLE:
PROPOSED PATIO SITE PLAN

PROJECT NO.
8164

SCALE:
1:200 A4

SITE ADDRESS:
LOT 229 (NO 4) RACEWAY ROAD, EAST FREMANTLE WA 6158

