



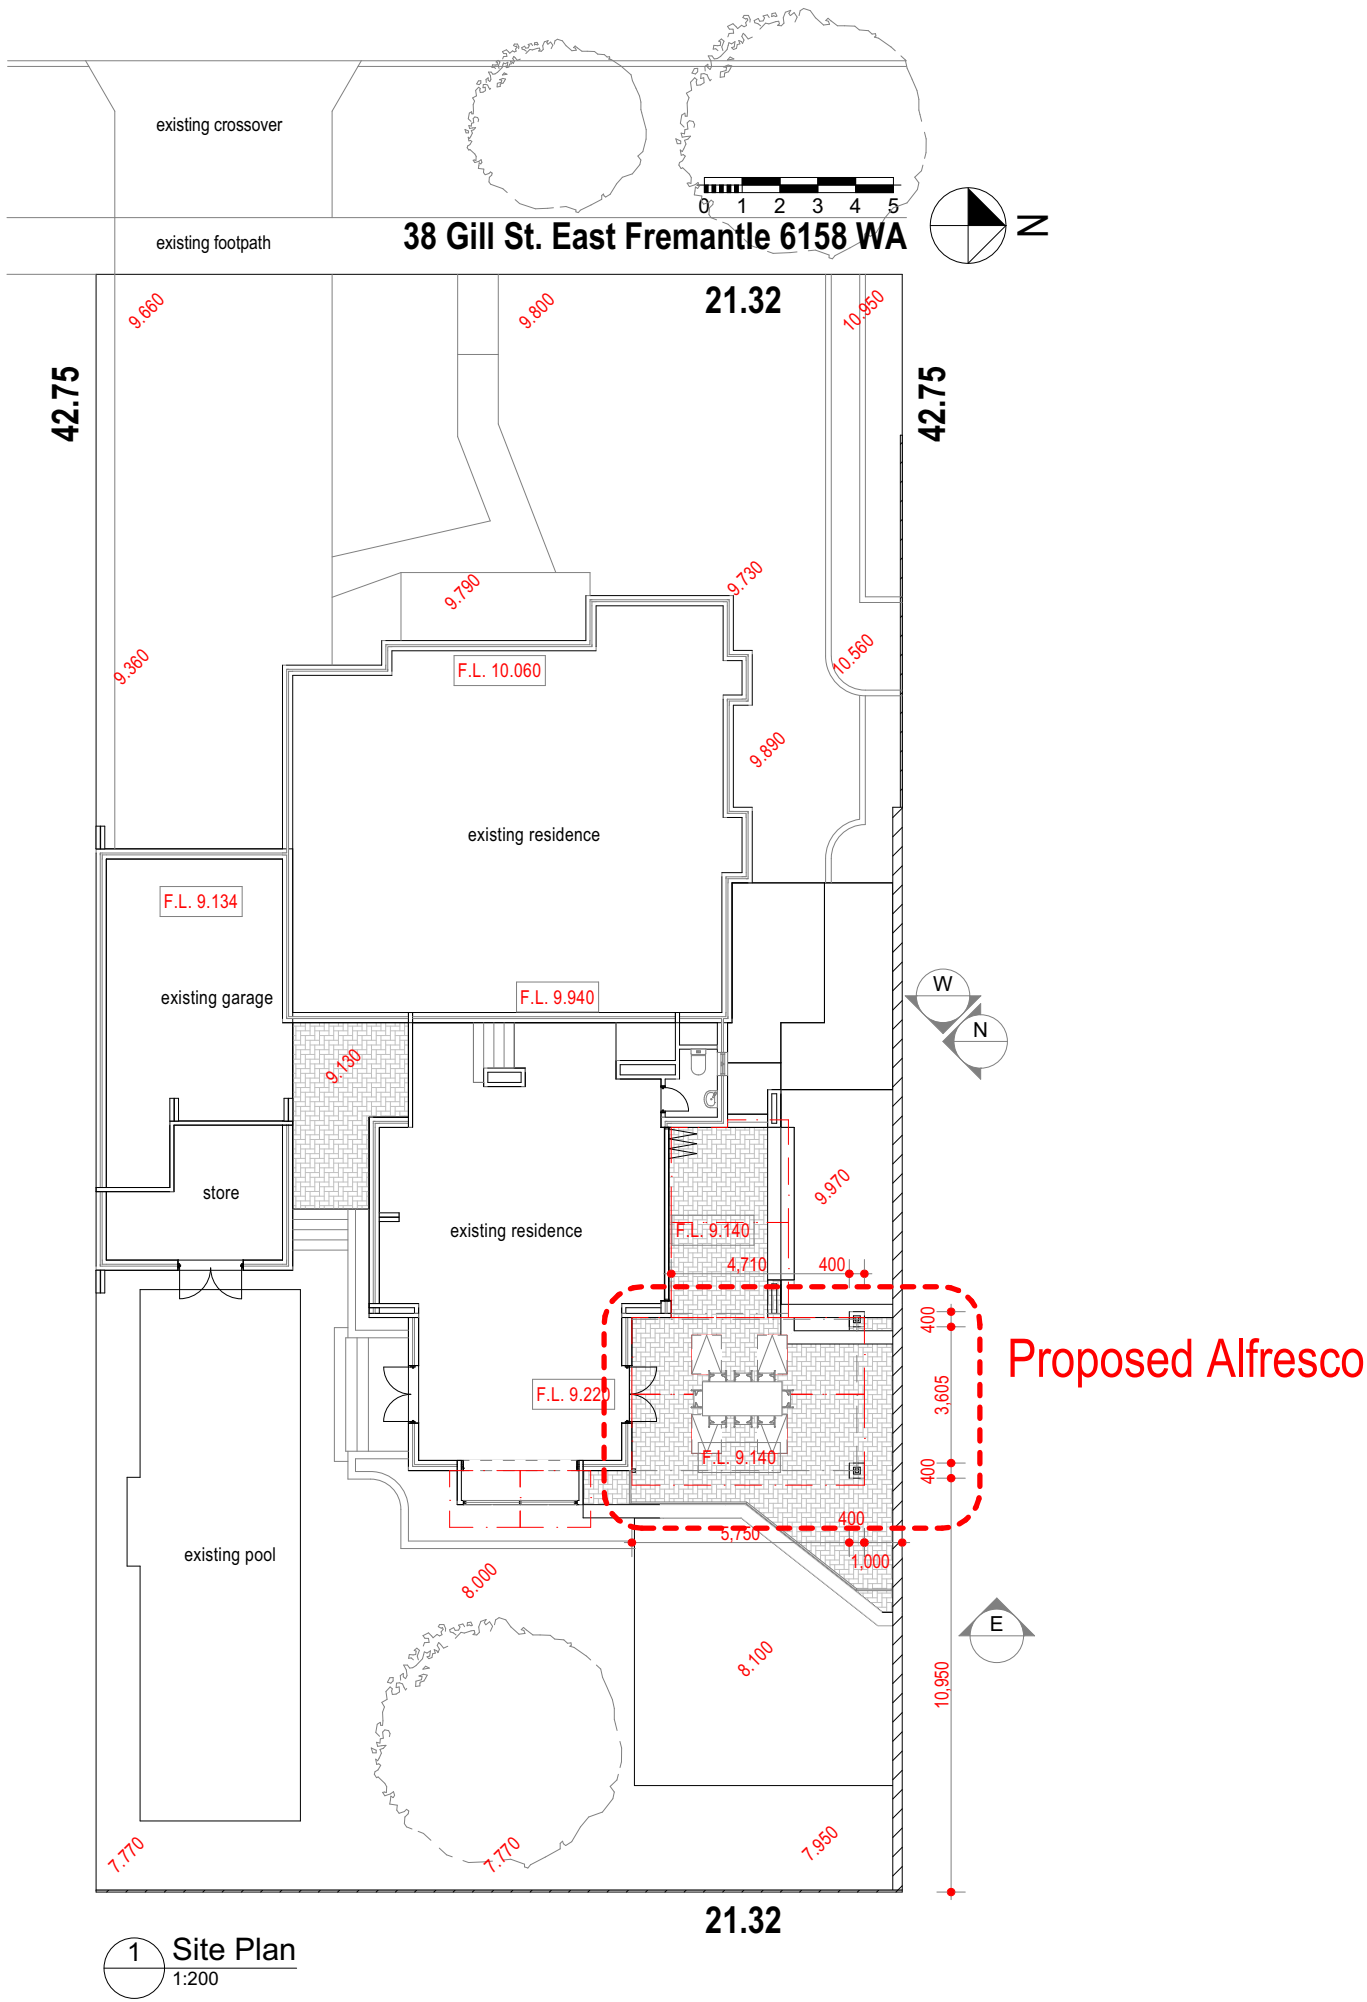




Drawing:

Site Plan

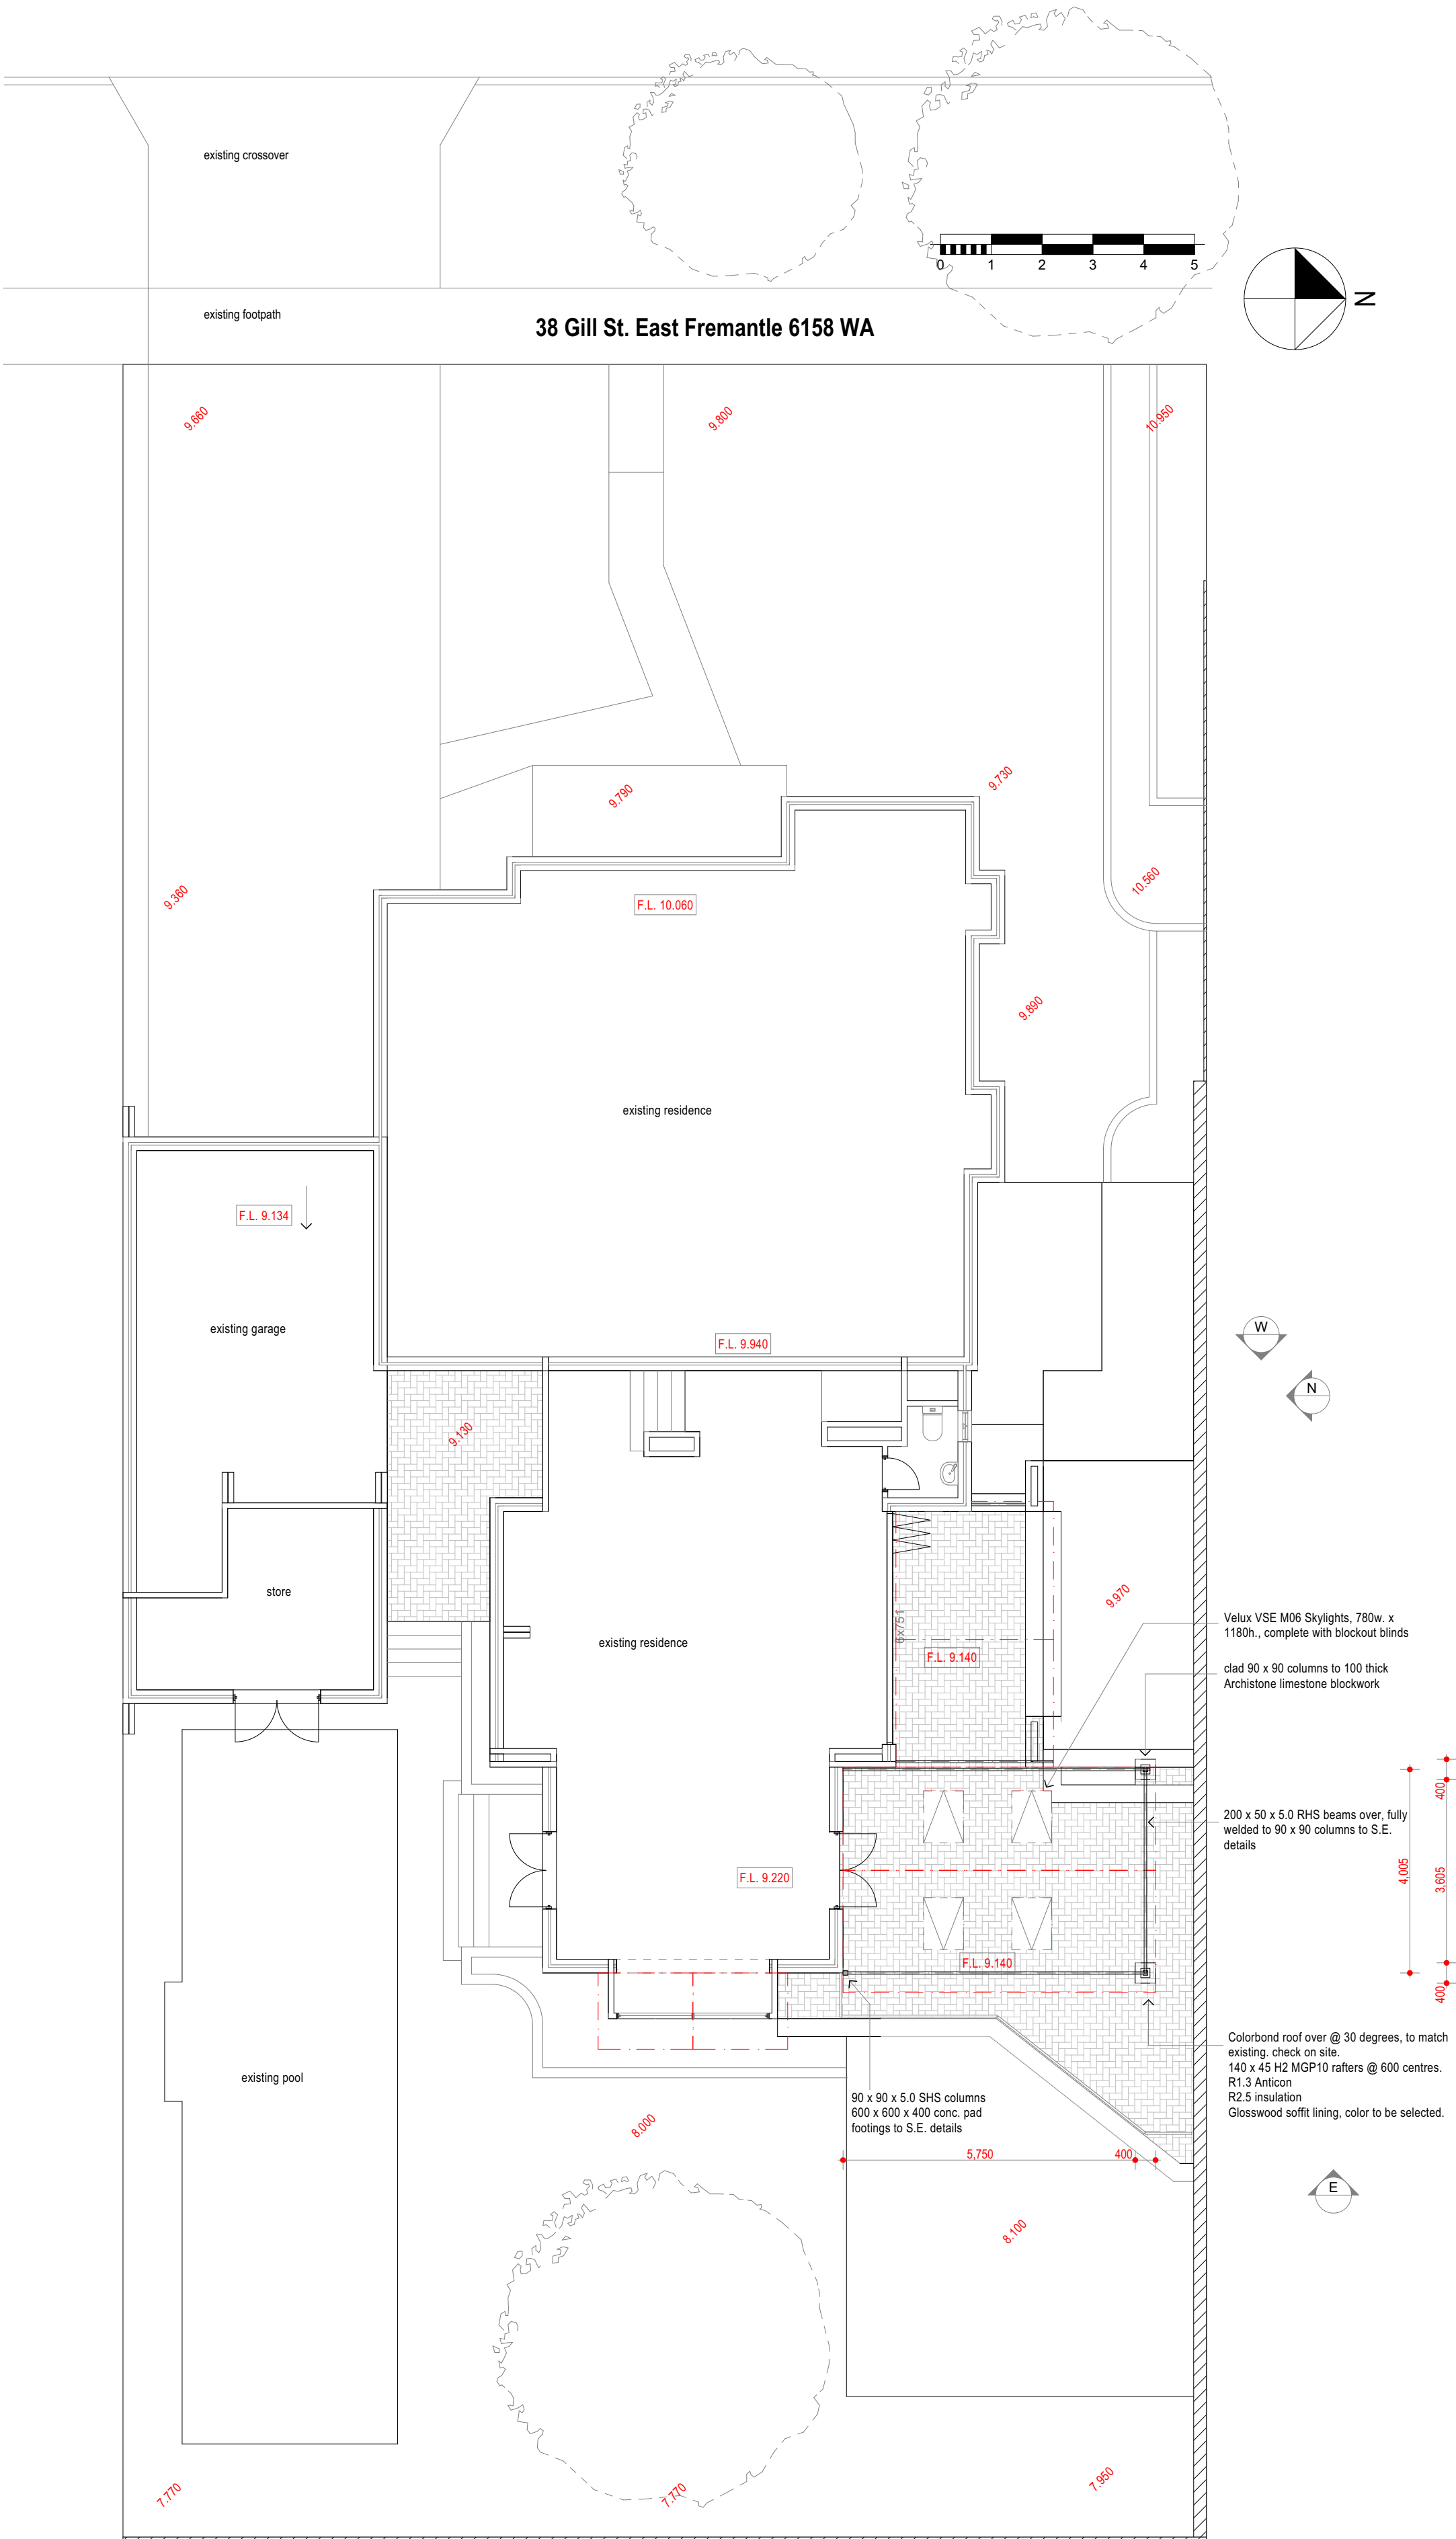

Proposed Plan
1:100

Drawing:			
Floor Plan			
Date:	7/09/2026	Drwn:	jc
Job No:	2635	Dwg No:	A201
Rev:	1	Rev:	1
The builder must verify all dimensions on site before commencing any work or shop dwgs.			

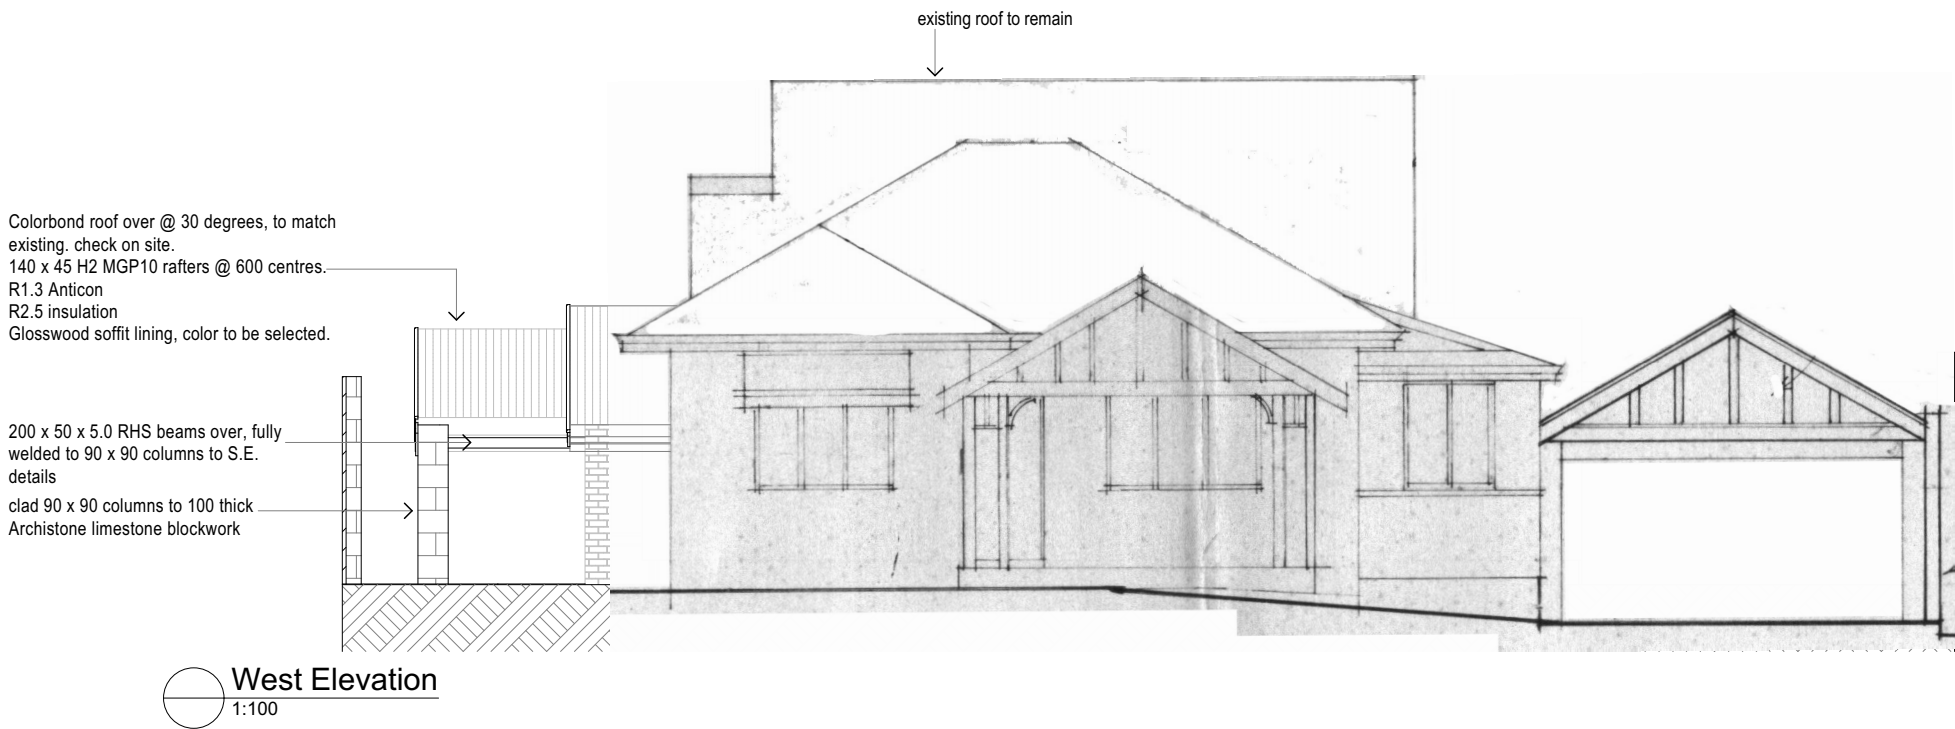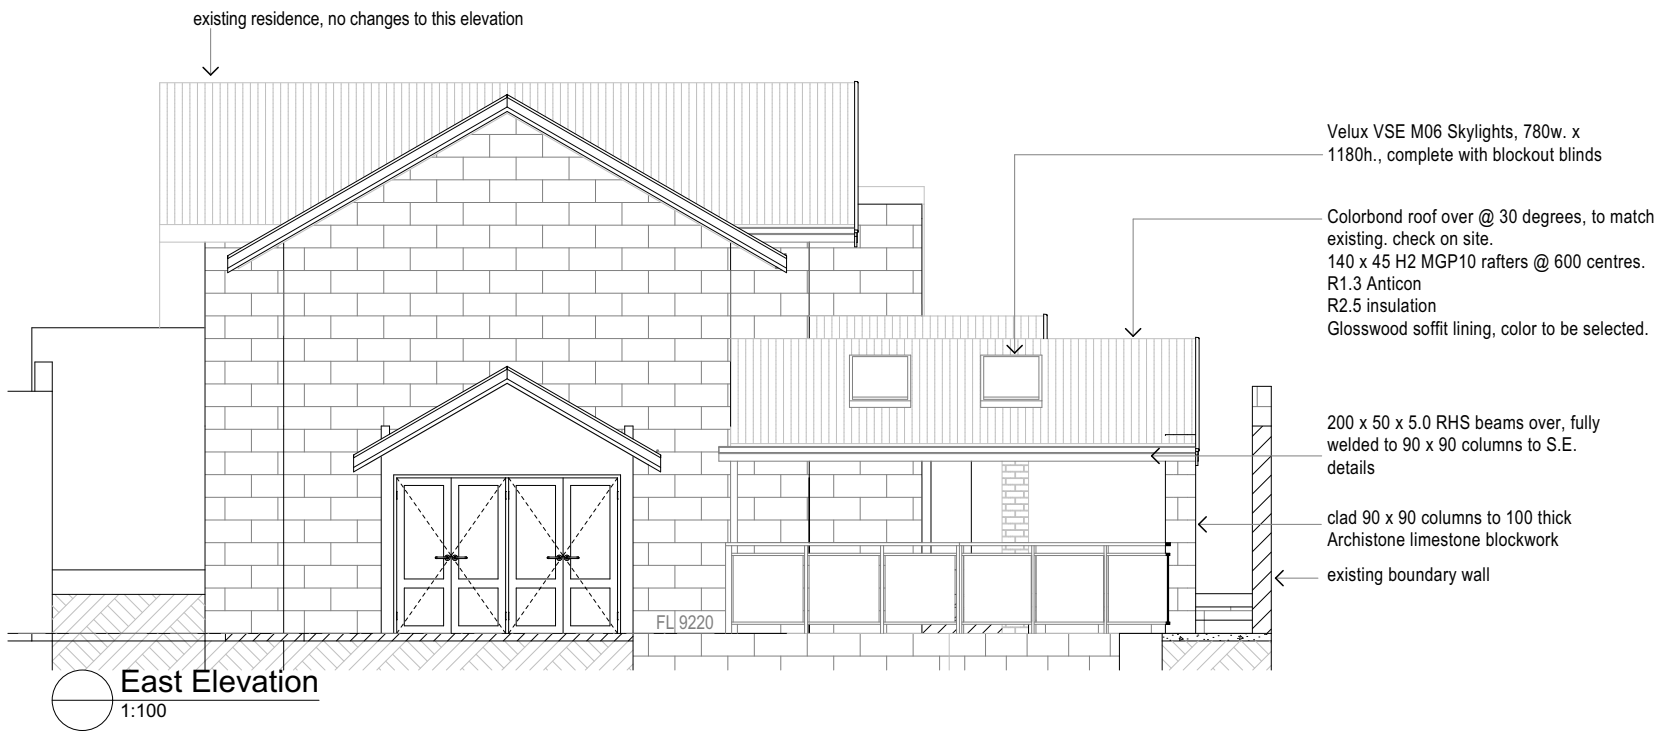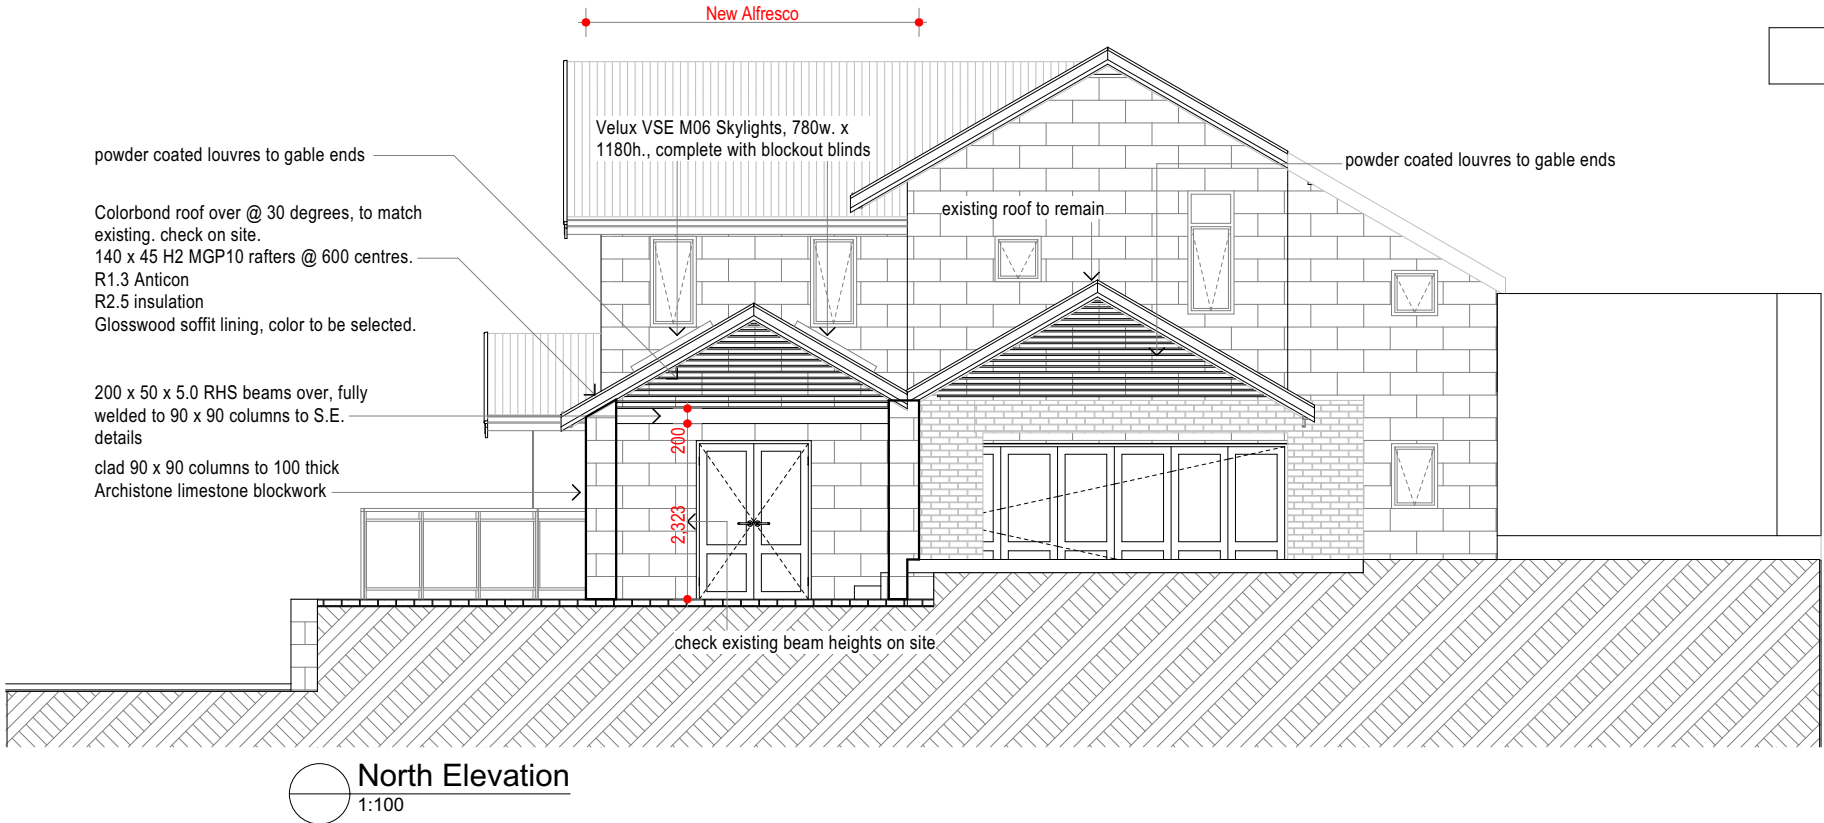

Drawing:

Elevations

Date:	7/09/2026	Drwn:	jc
Job No:	2635	Dwg No.:	A301
Rev:	1	Rev:	1
The builder must verify all dimensions on site before commencing any work or shop dwgs.			

1	planning	7/9/2026
REV.	AMENDMENT	DATE
REV.	AMENDMENT	DATE



Image1
1:2.50



Image2
1:2.50

Drawing:
perspectives 1



Image3
1:2.50



Image4
1:2.50

Drawing:
perspectives 2



Image5
1:2.50



Image6
1:2.50

Drawing:
perspectives 3