


LOT 53
1462m2 - TOTAL SITE AREA
474m2 - TOTAL EXISTING SITE COVERAGE (INC. VERANDA)
32% - TOTAL EXISTING SITE COVERAGE %


[illegible]



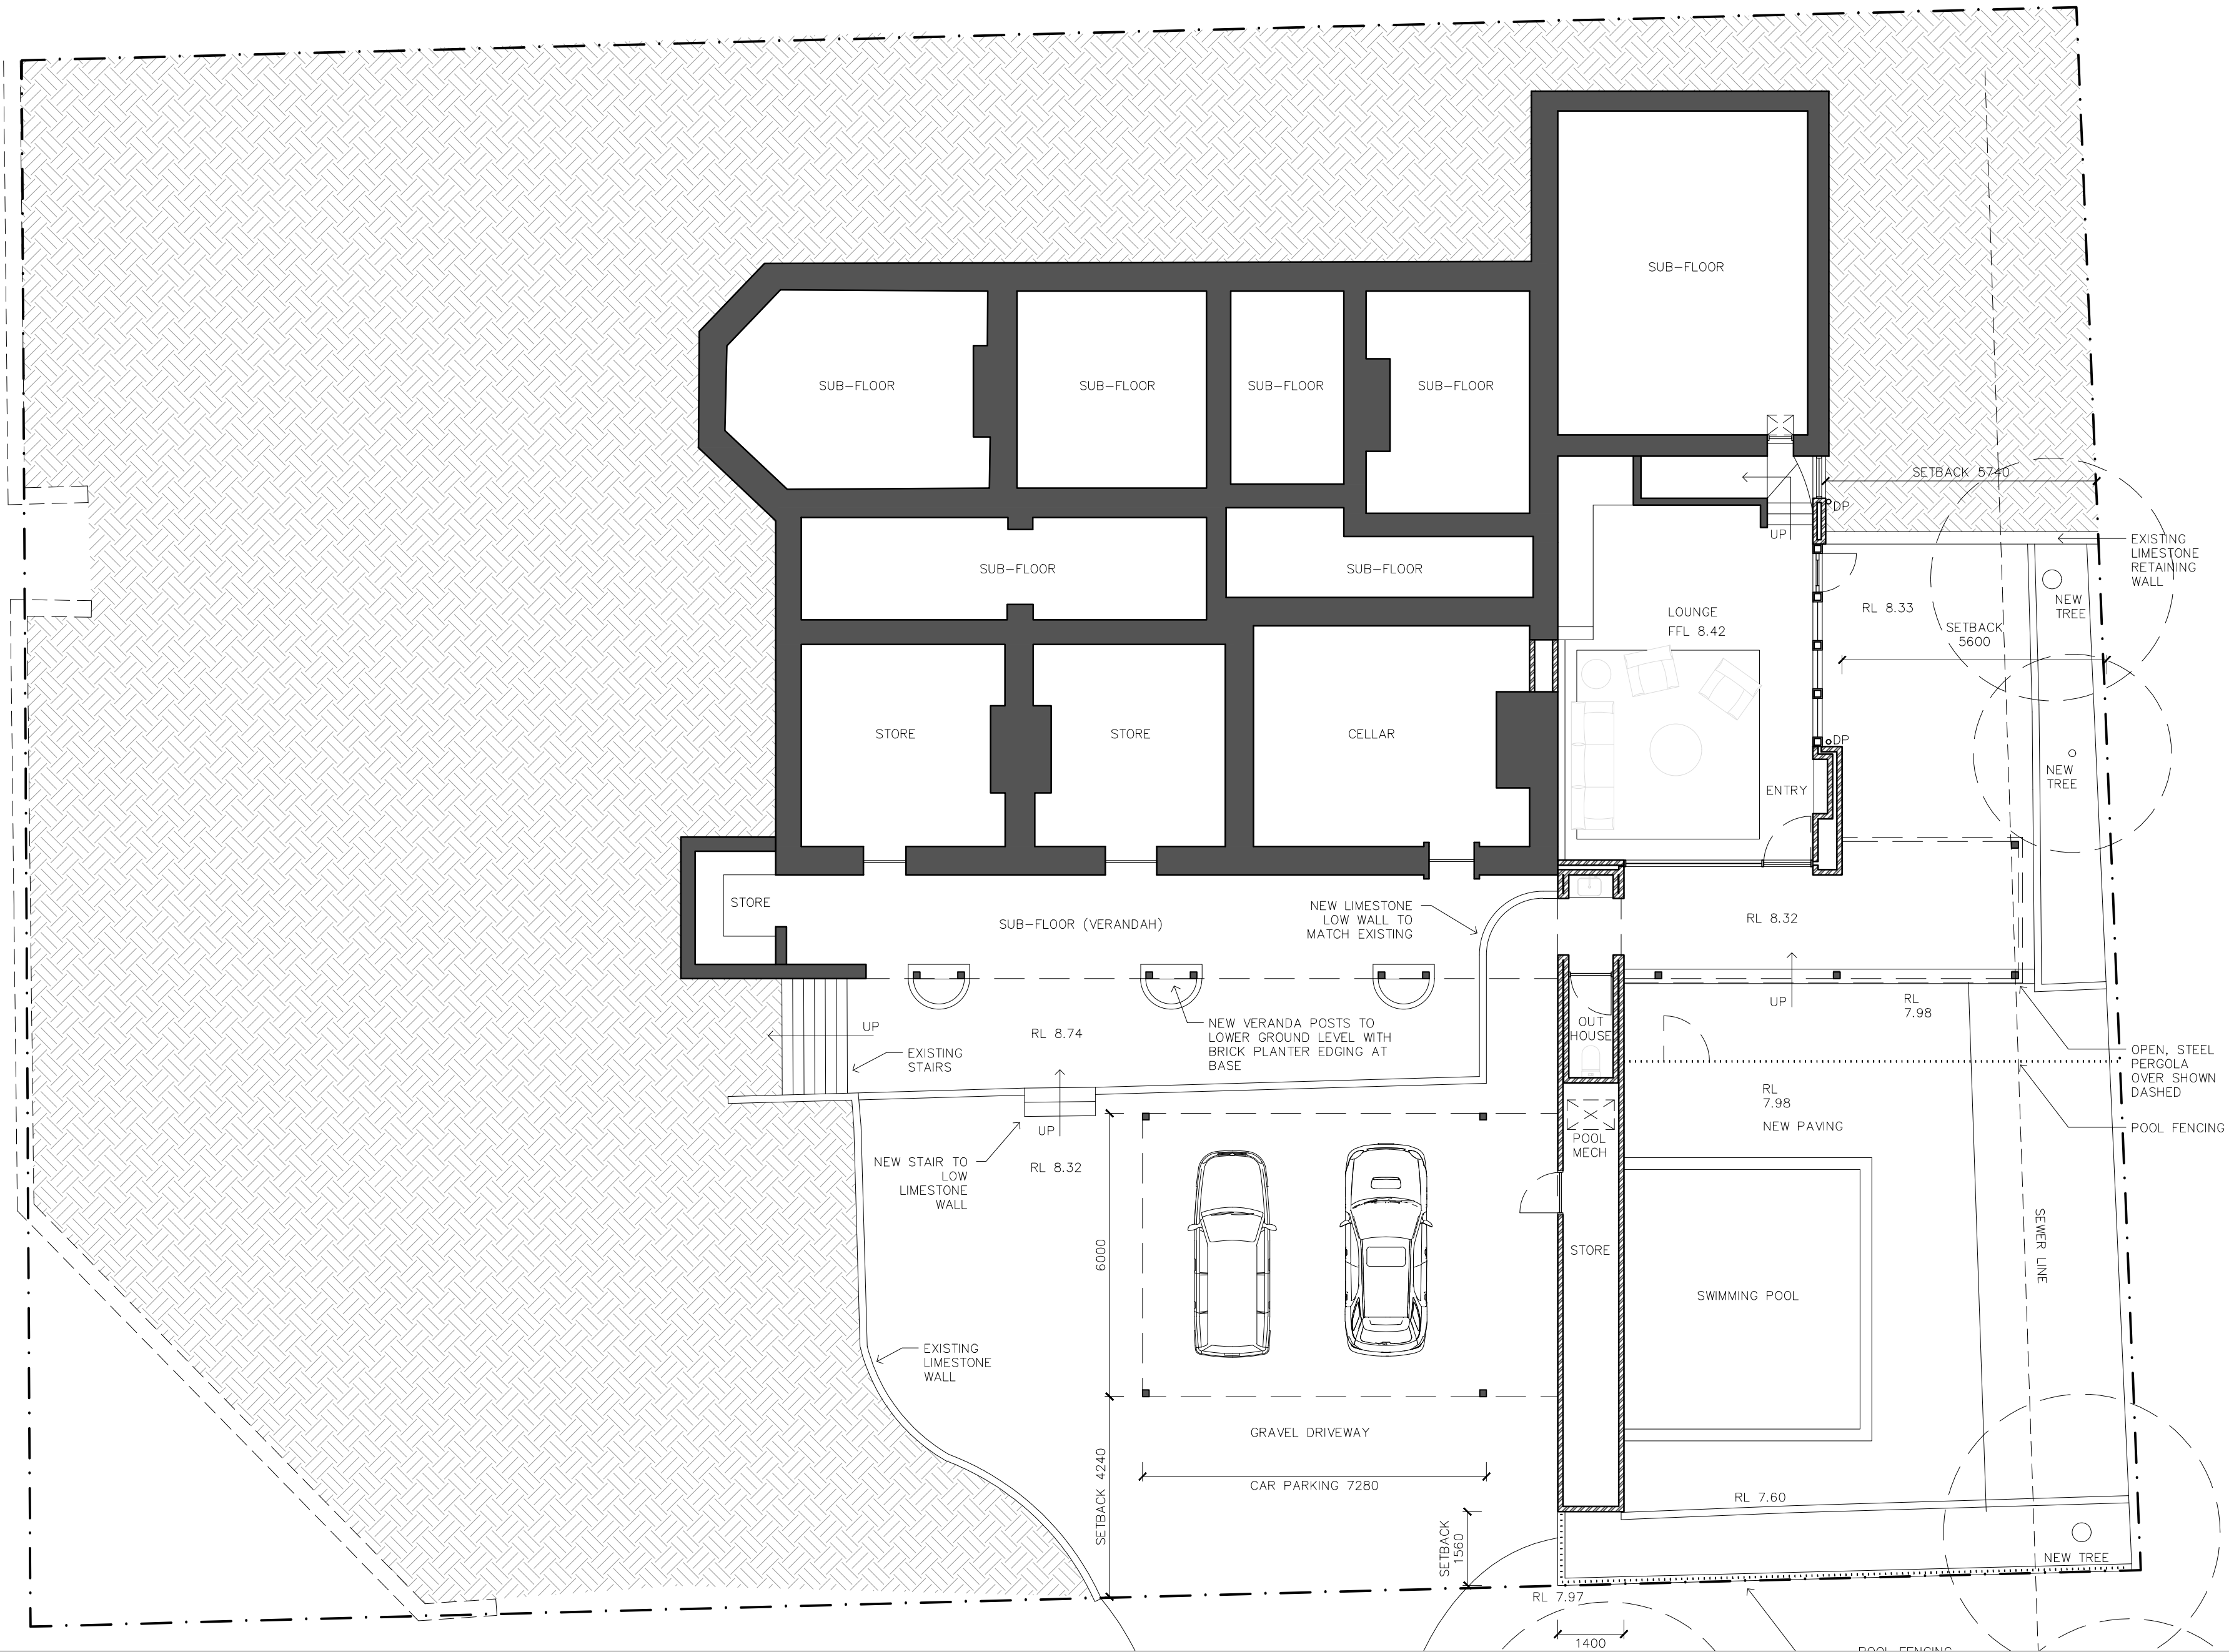


Fife - Goddard House


Client Teagan Fife Simon Goddard	Site Address 6 Fraser Street East Fremantle 6158	Drawing Name Proposed Lower Ground Plan	Project Number 2517	Revision P1	Drawing No. A04
Drawn PC	Scale 1:100 @ A2				

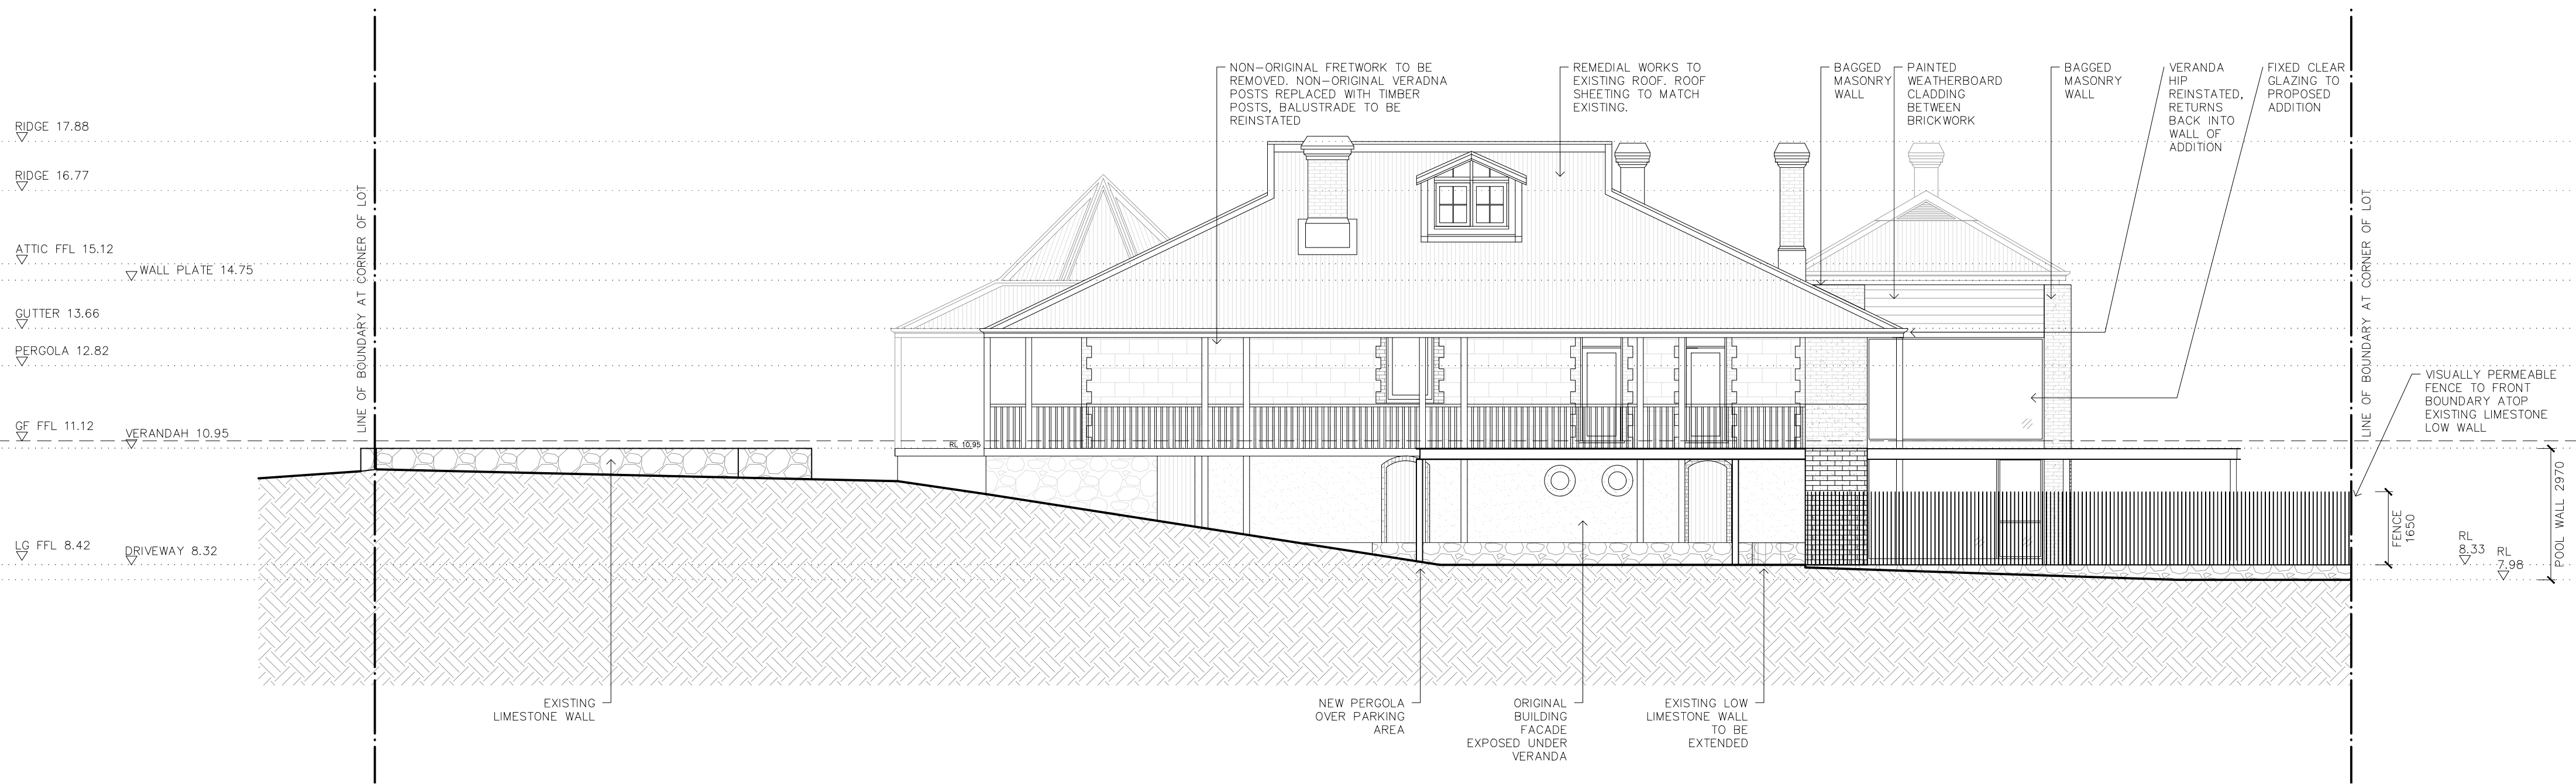


WEST ELEVATION – AT BOUNDARY

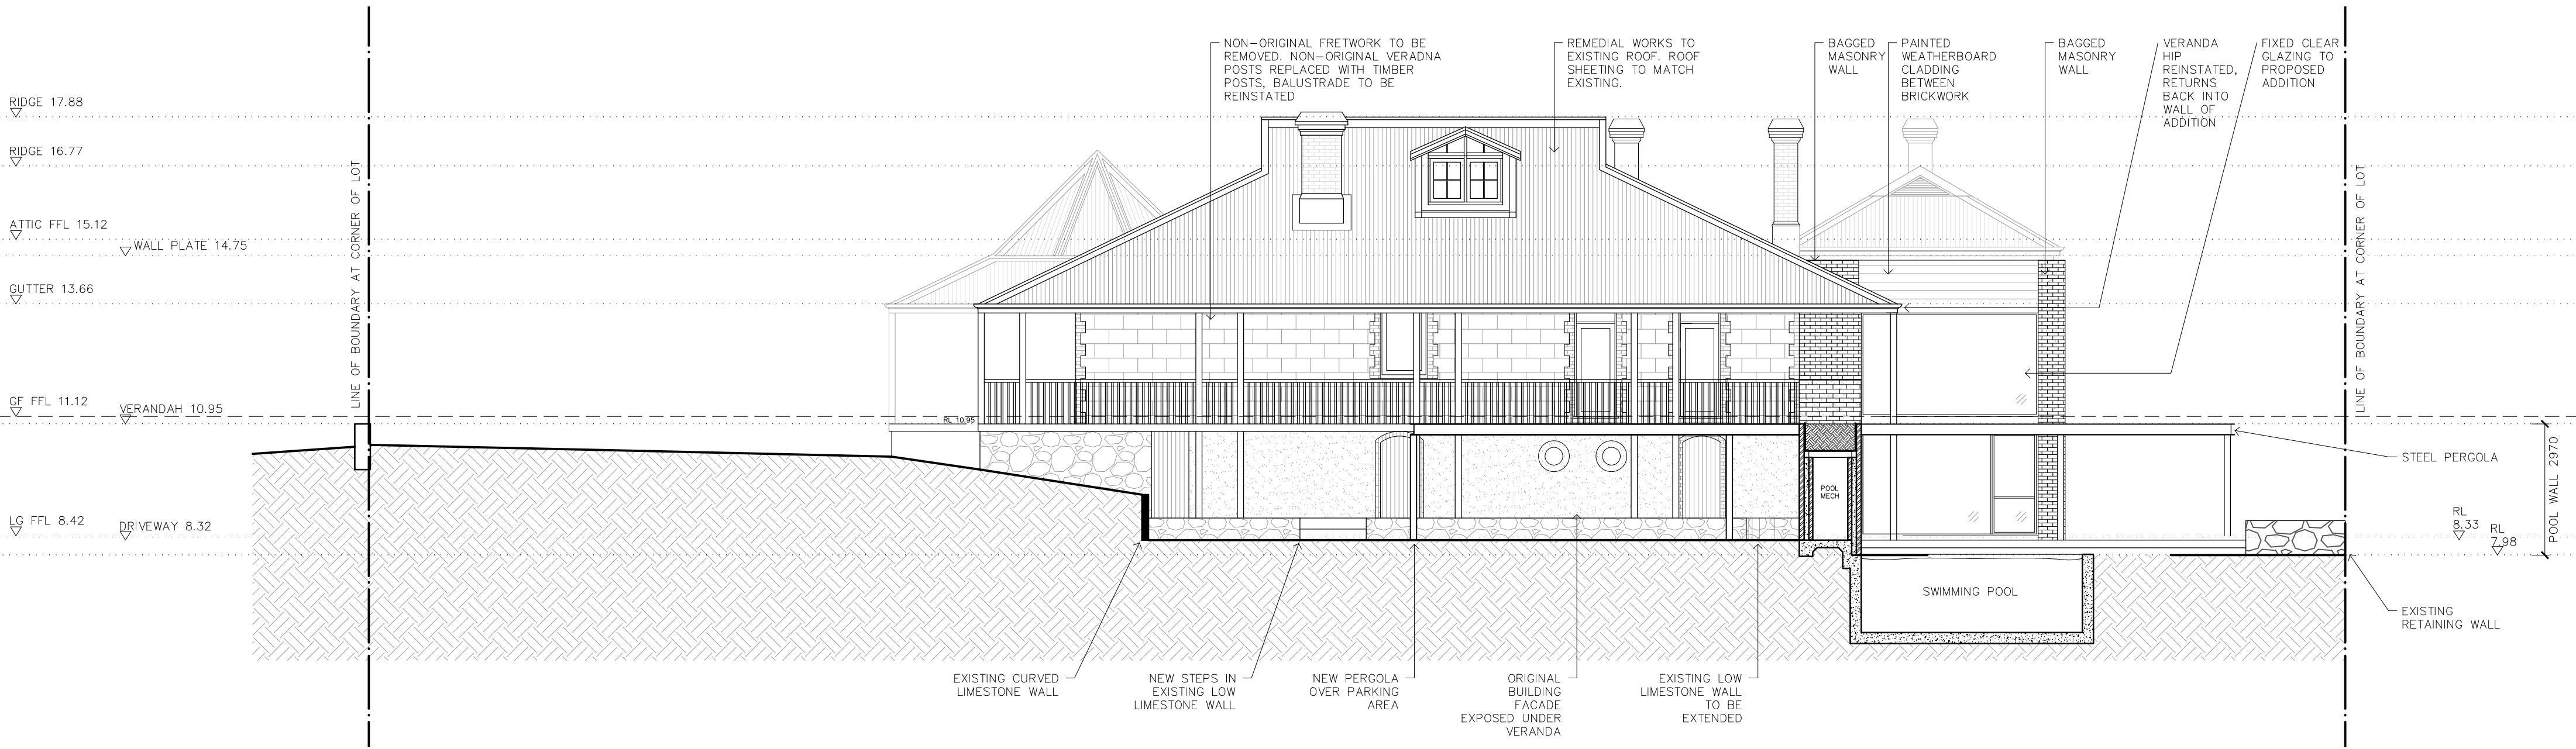

WEST ELEVATION – SECTION THROUGH POOL AREA AND DRIVEWAY

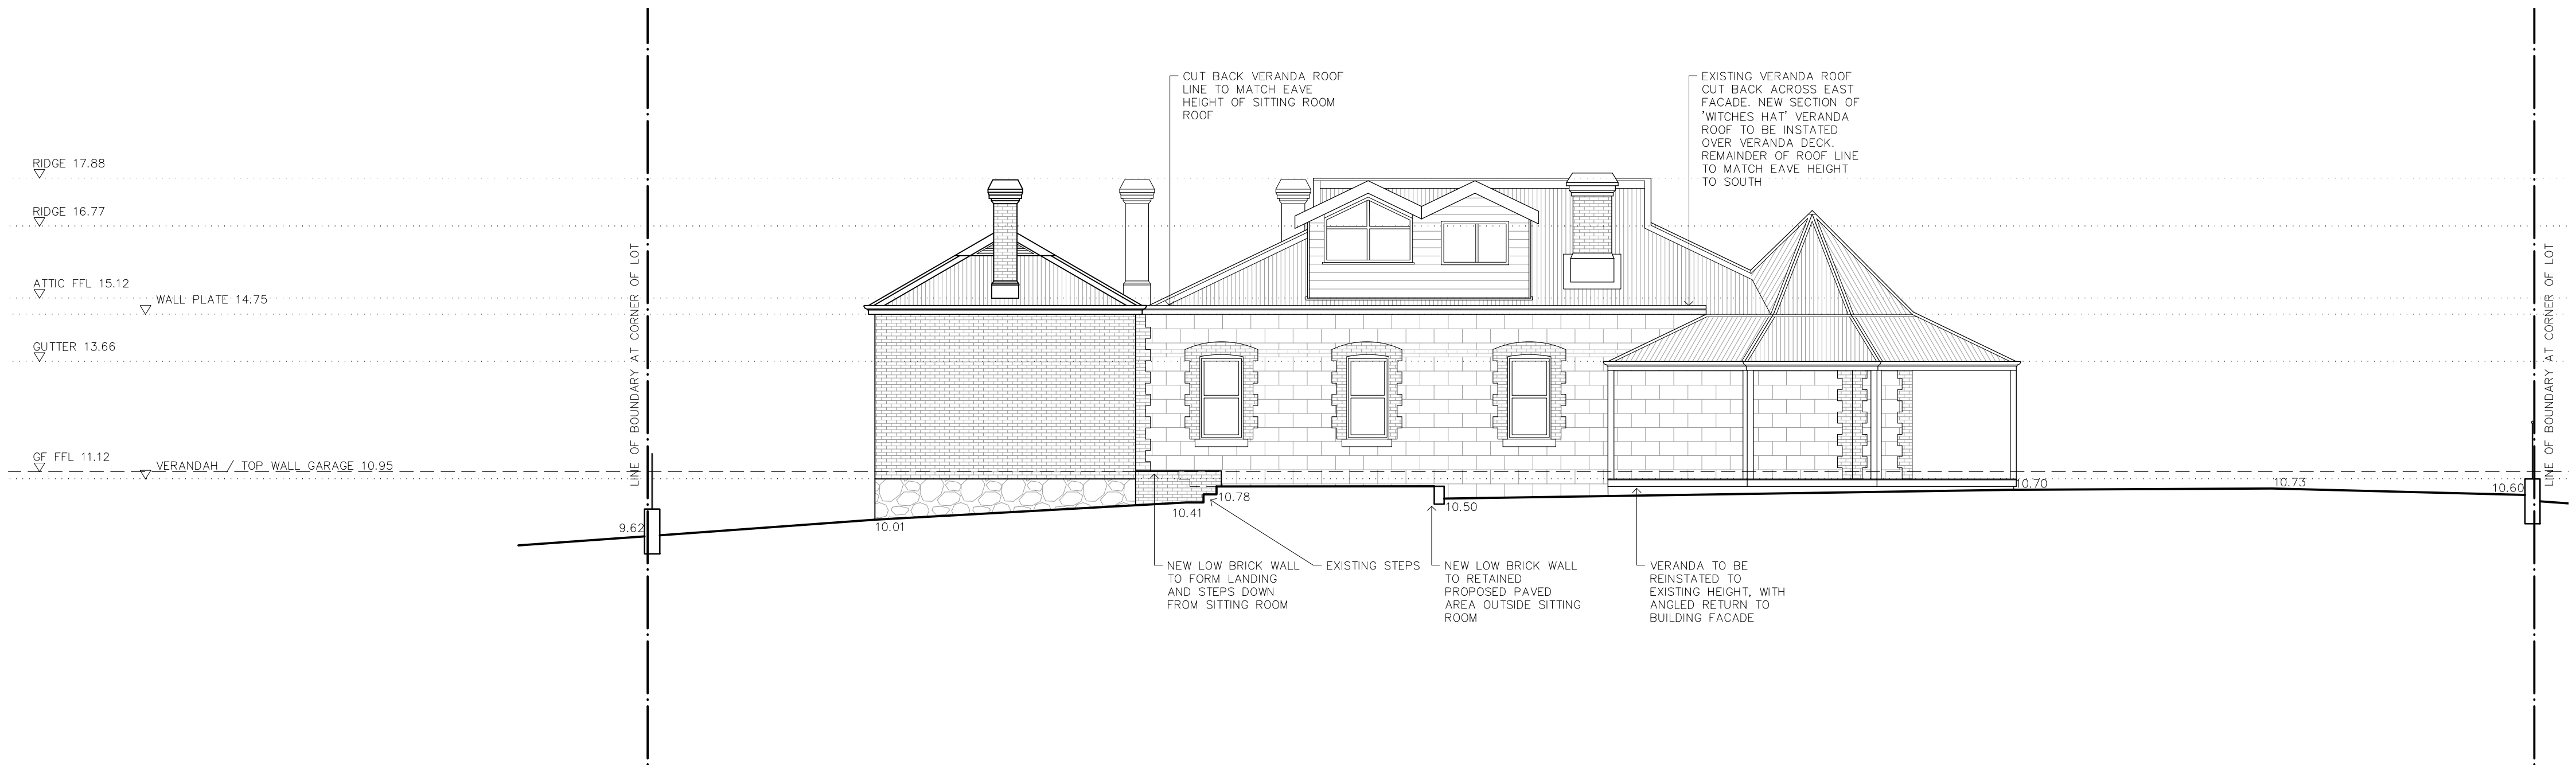

EAST ELEVATION

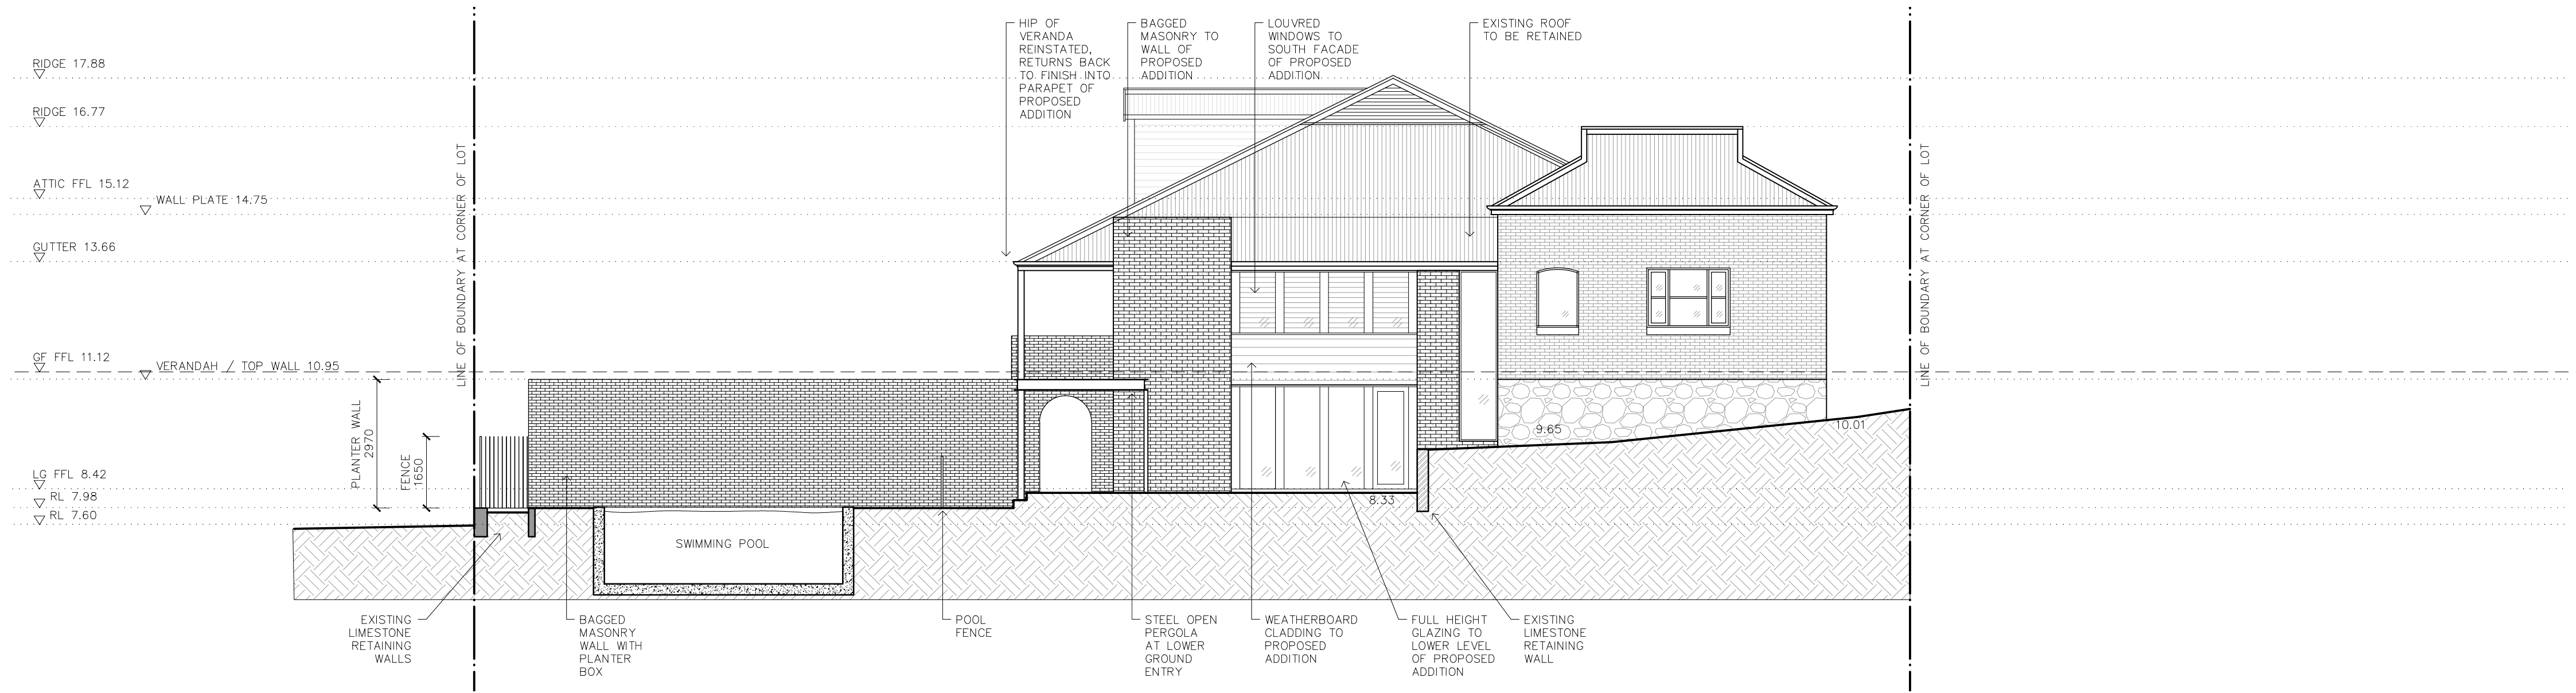

SOUTH ELEVATION