


6 FRASER STREET:

LOT 53	
1462m2	- TOTAL SITE AREA
492m2	- TOTAL EXISTING SITE COVERAGE (INC. VERANDA)
33%	- TOTAL EXISTING SITE COVERAGE %
312m2	- TOTAL EXISTING GF BUILDING AREA
50m2	- PROPOSED GF DEMOLITION
262m2	- REMAINING GF BUILDING AREA
180m2	- TOTAL EXISTING VERANDA
77m2	- PROPOSED VERANDA DEMOLITION

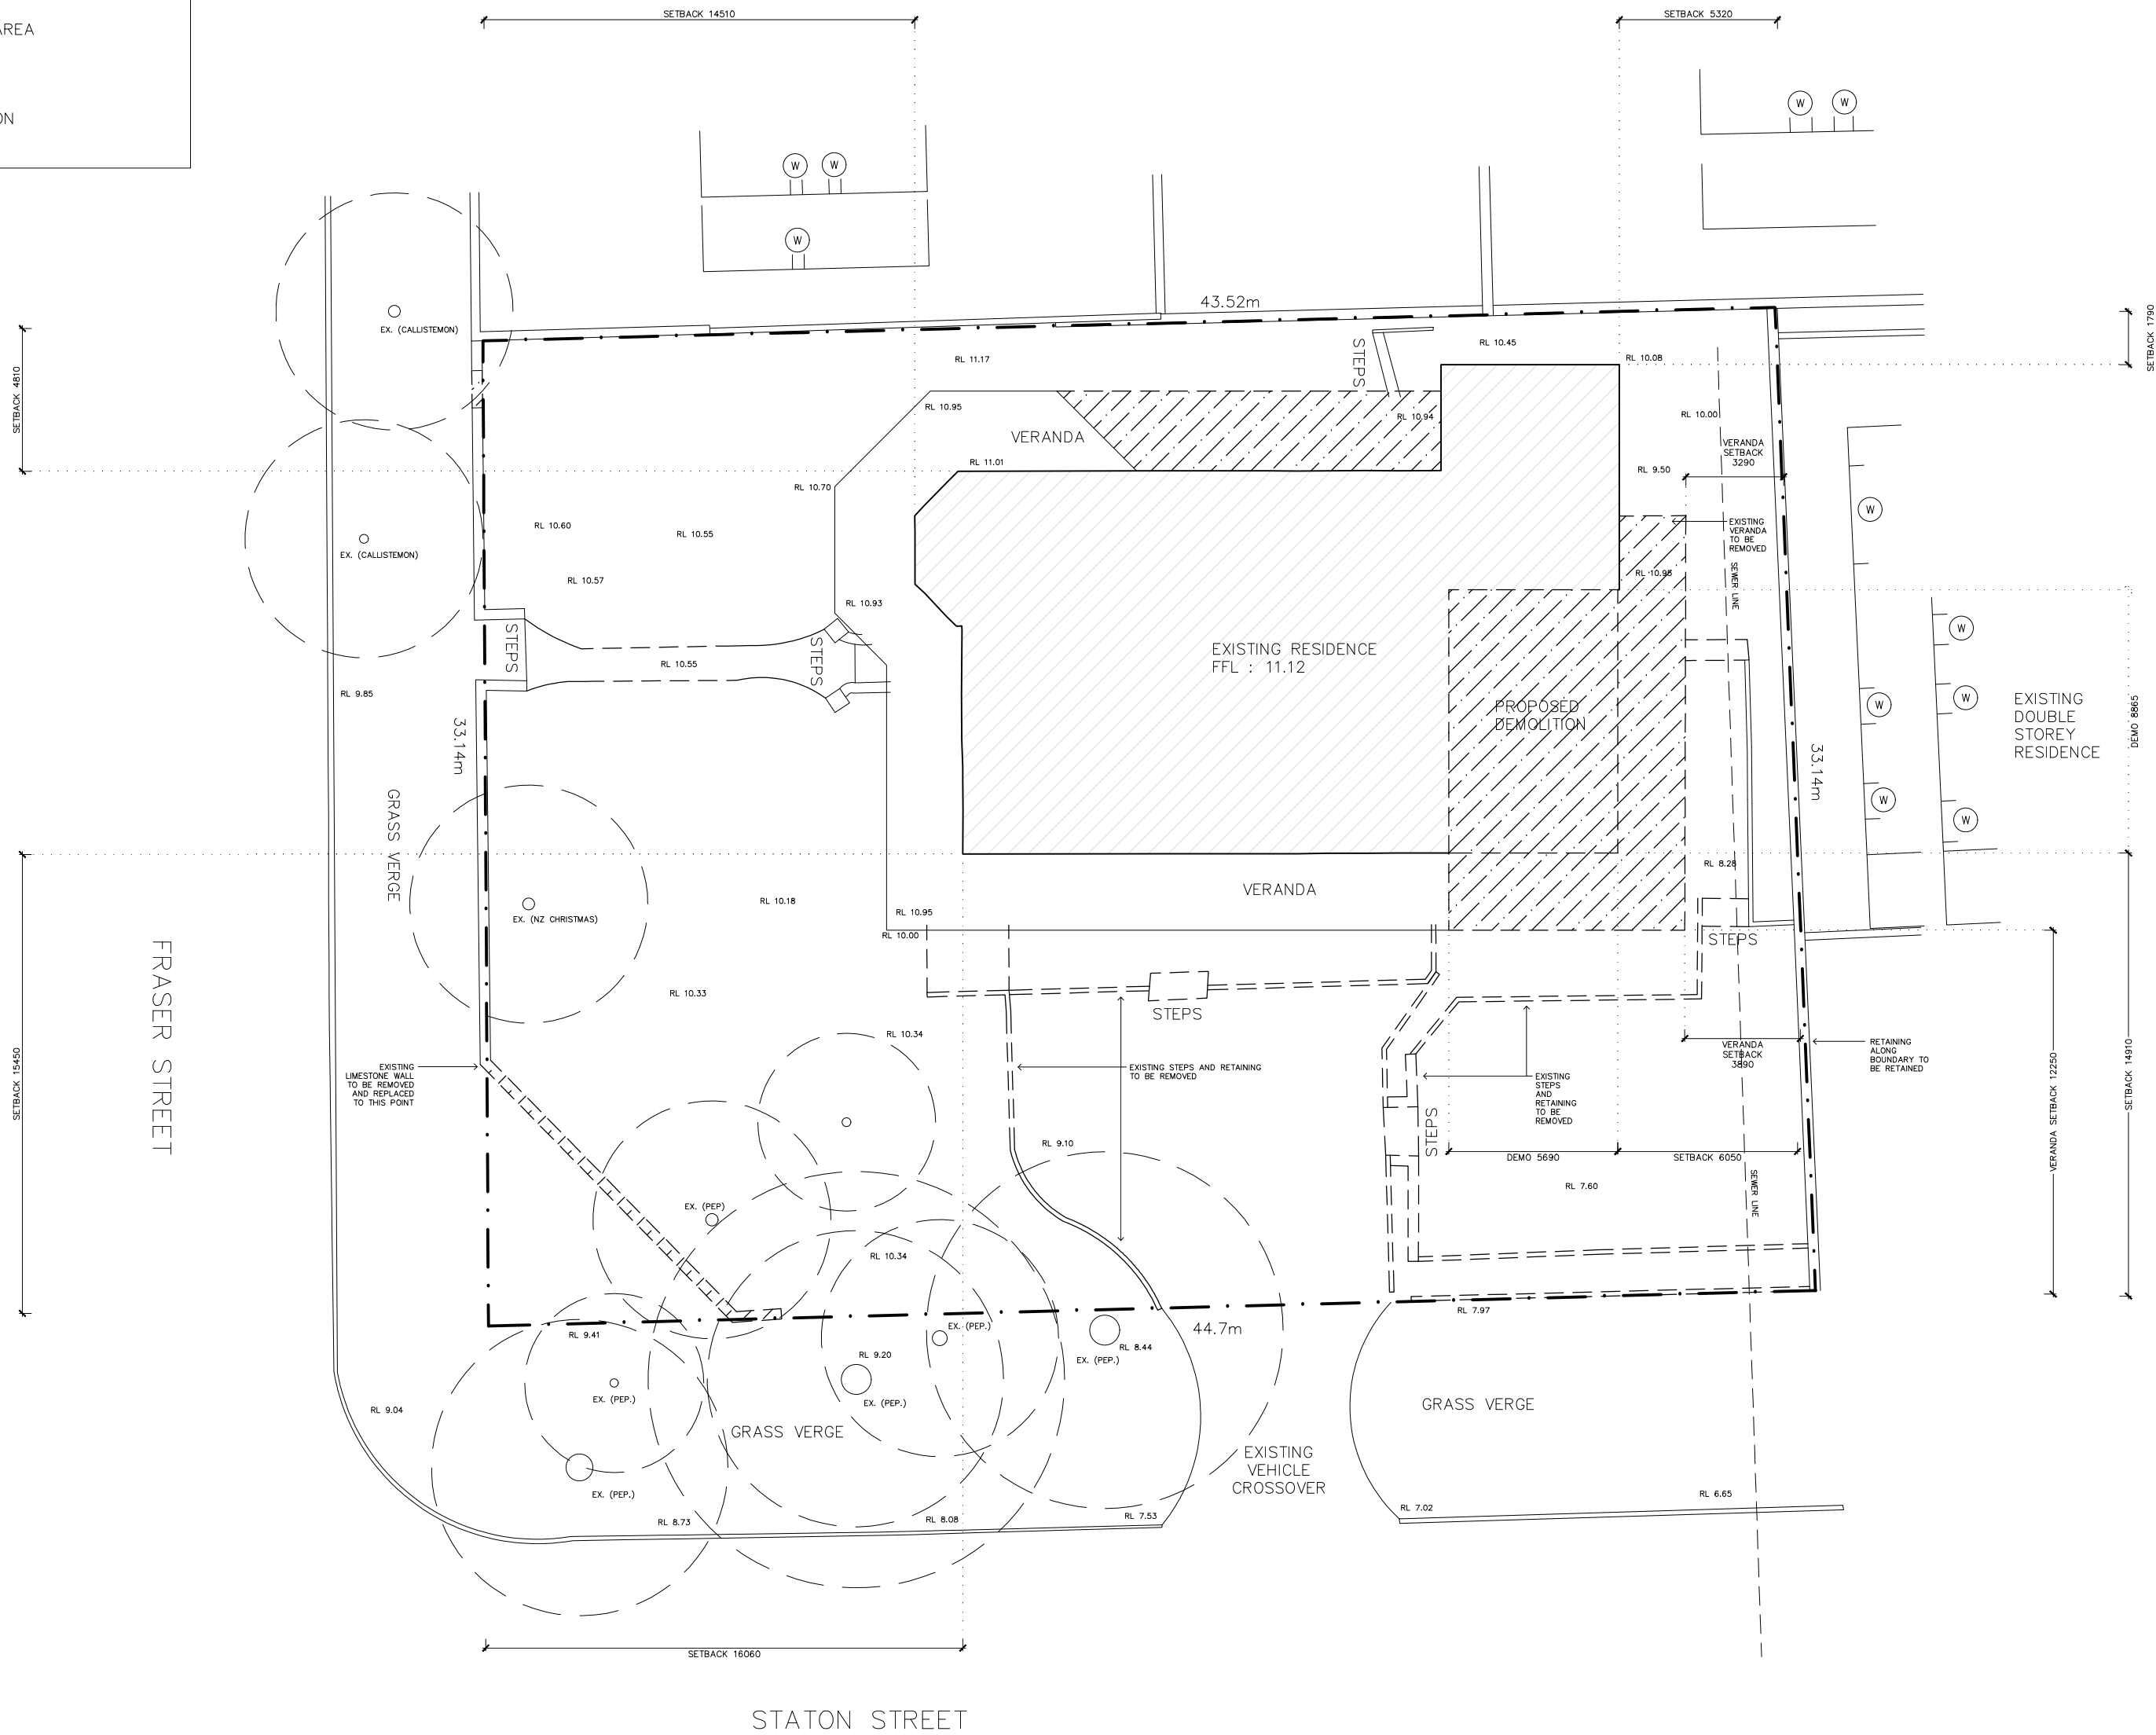


Fife - Goddard House

Client Tegan Fife Simon Goddard	Site Address 6 Fraser Street East Fremantle 6158	Drawing Name Site Plan Existing	Drawn PC	Scale 1:200 @ A2	Project Number 2517	Revision DA01	Drawing No. A01
---------------------------------------	---	---------------------------------------	-------------	---------------------	------------------------	------------------	--------------------

6 FRASER STREET:


LOT 53	
1462m2	- TOTAL SITE AREA
474m2	- TOTAL EXISTING SITE COVERAGE (INC. VERANDA)
32%	- TOTAL EXISTING SITE COVERAGE %
365m2	- TOTAL PROPOSED BUILDING AREA
103m2	- PROPOSED AREA OF ADDITIONS
110m2	- TOTAL VERANDA AREA

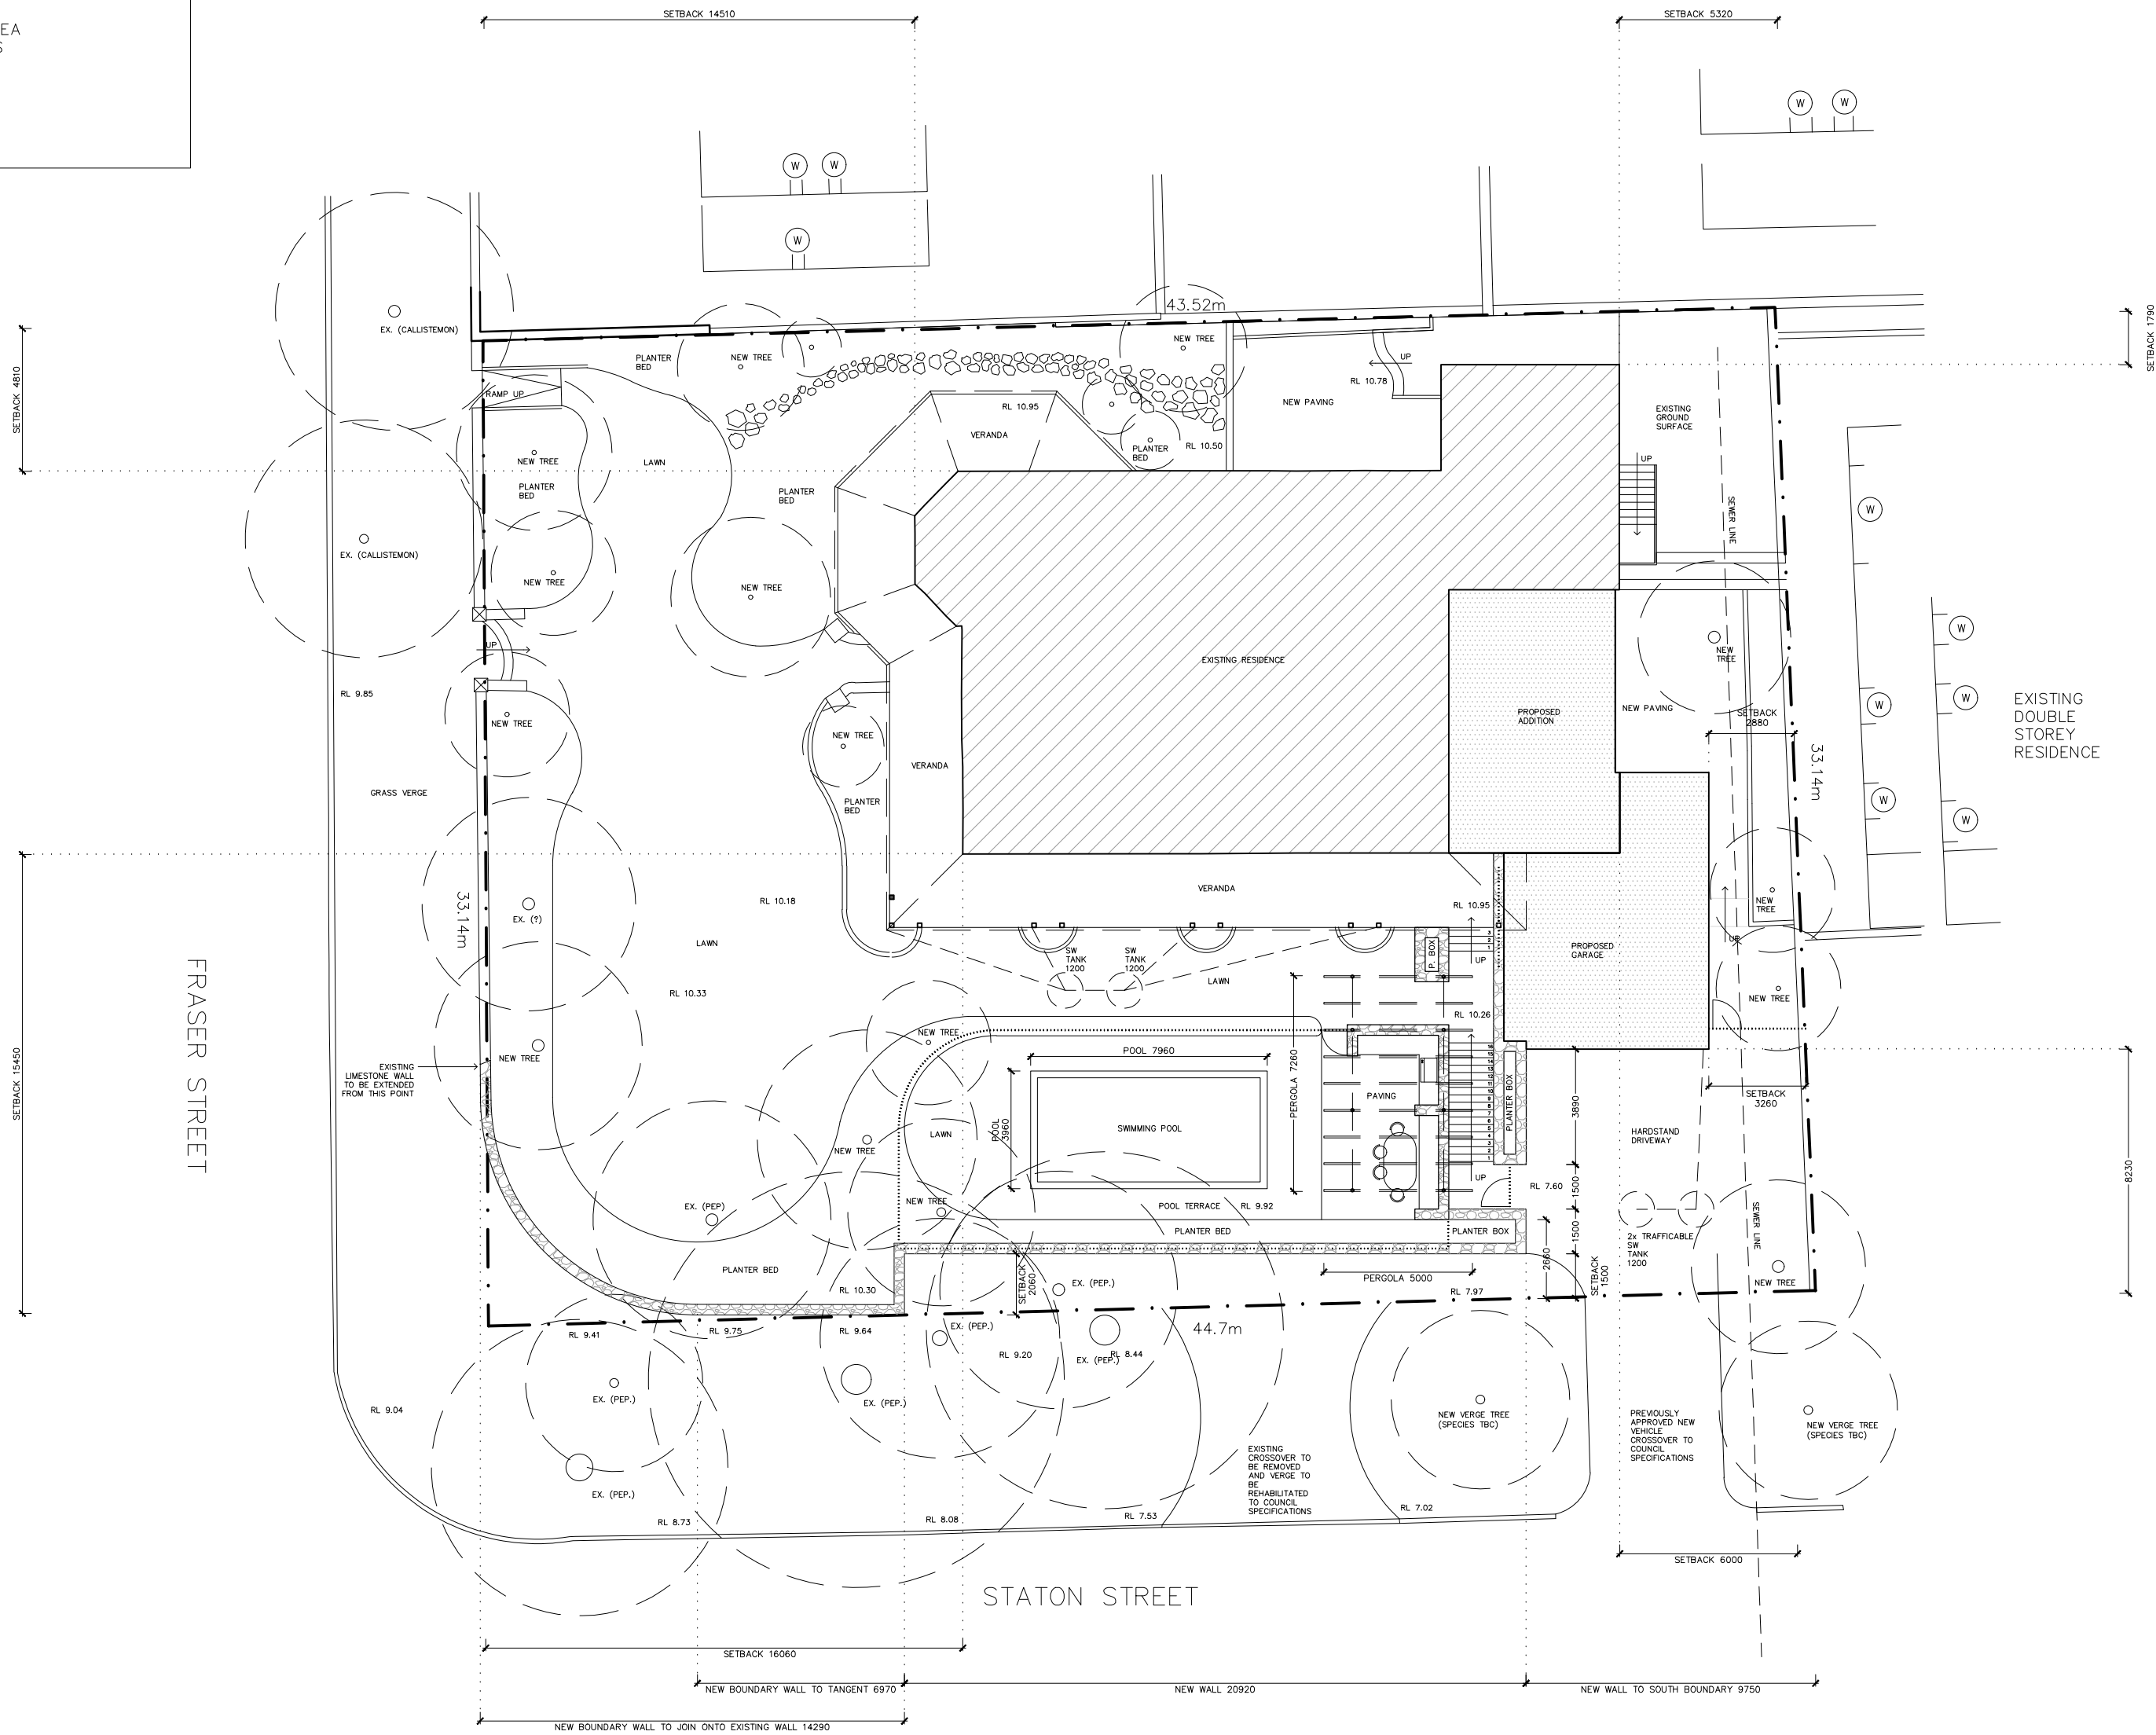


Fife - Goddard House

Client Tegan Fife Simon Goddard	Site Address 6 Fraser Street East Fremantle 6158	Drawing Name Site Plan Proposed	Project Number 2517	Revision DA01	Drawing No. A02
Drawn PC	Scale 1:200 @ A2				



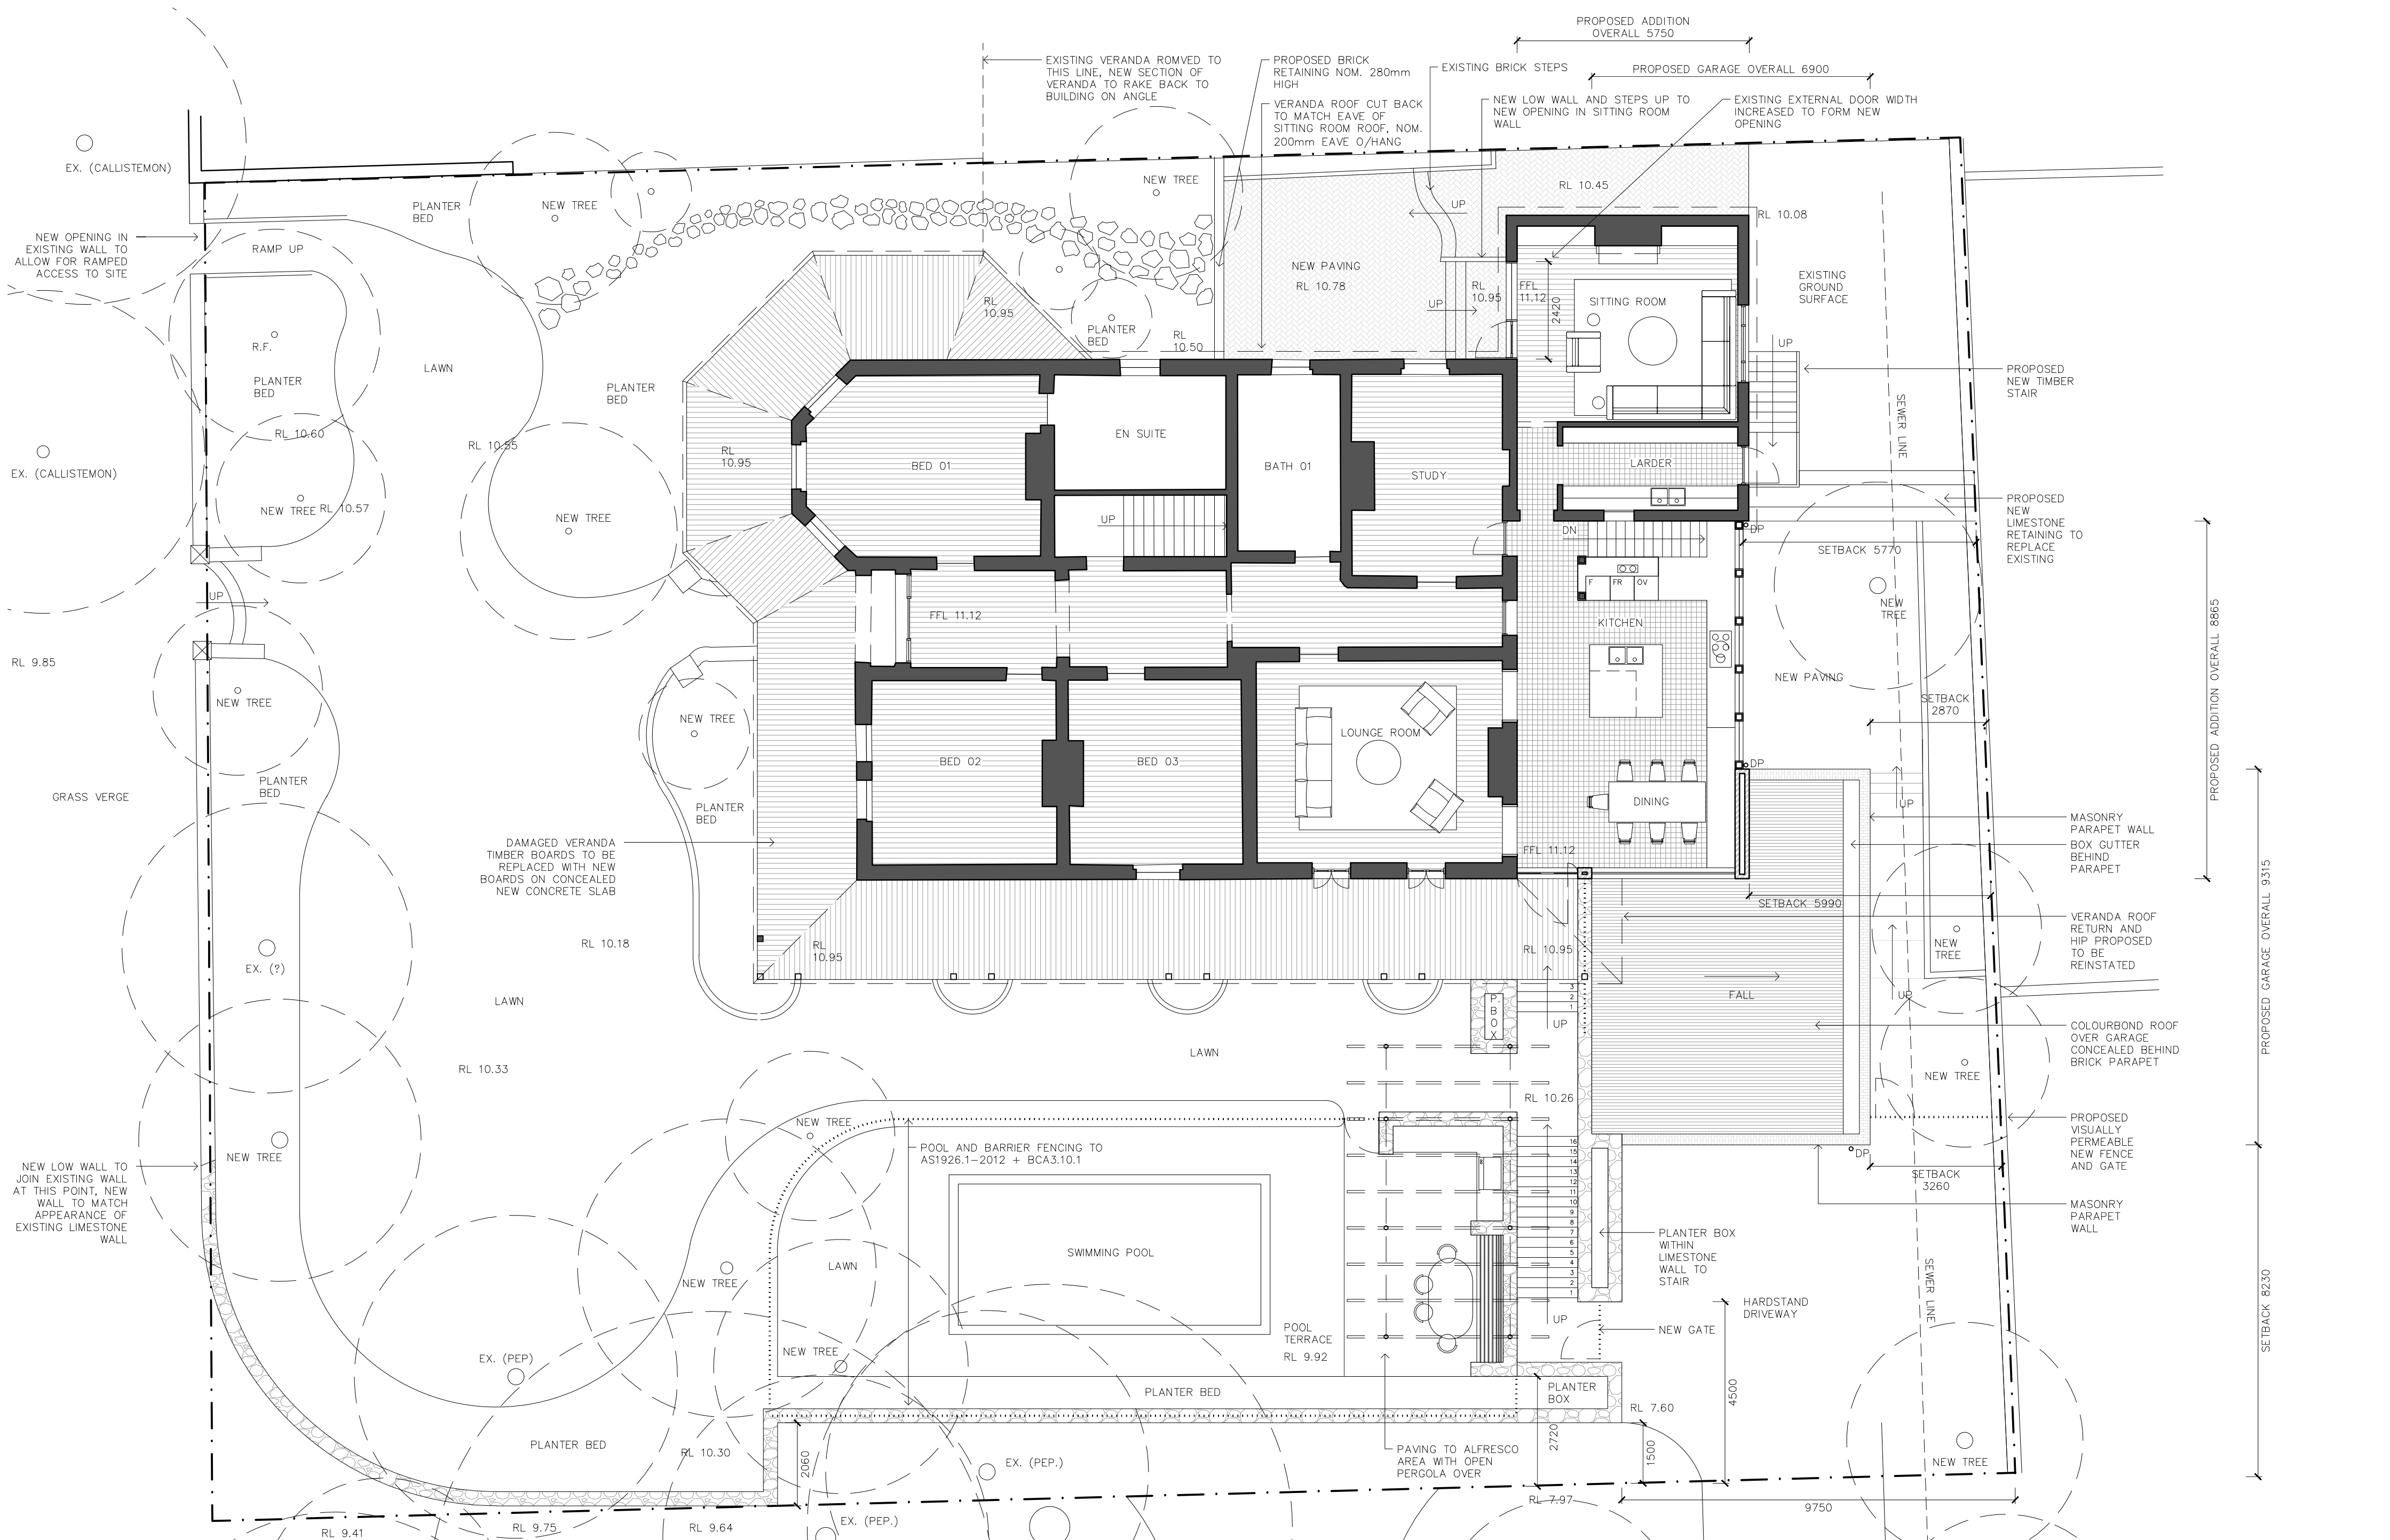

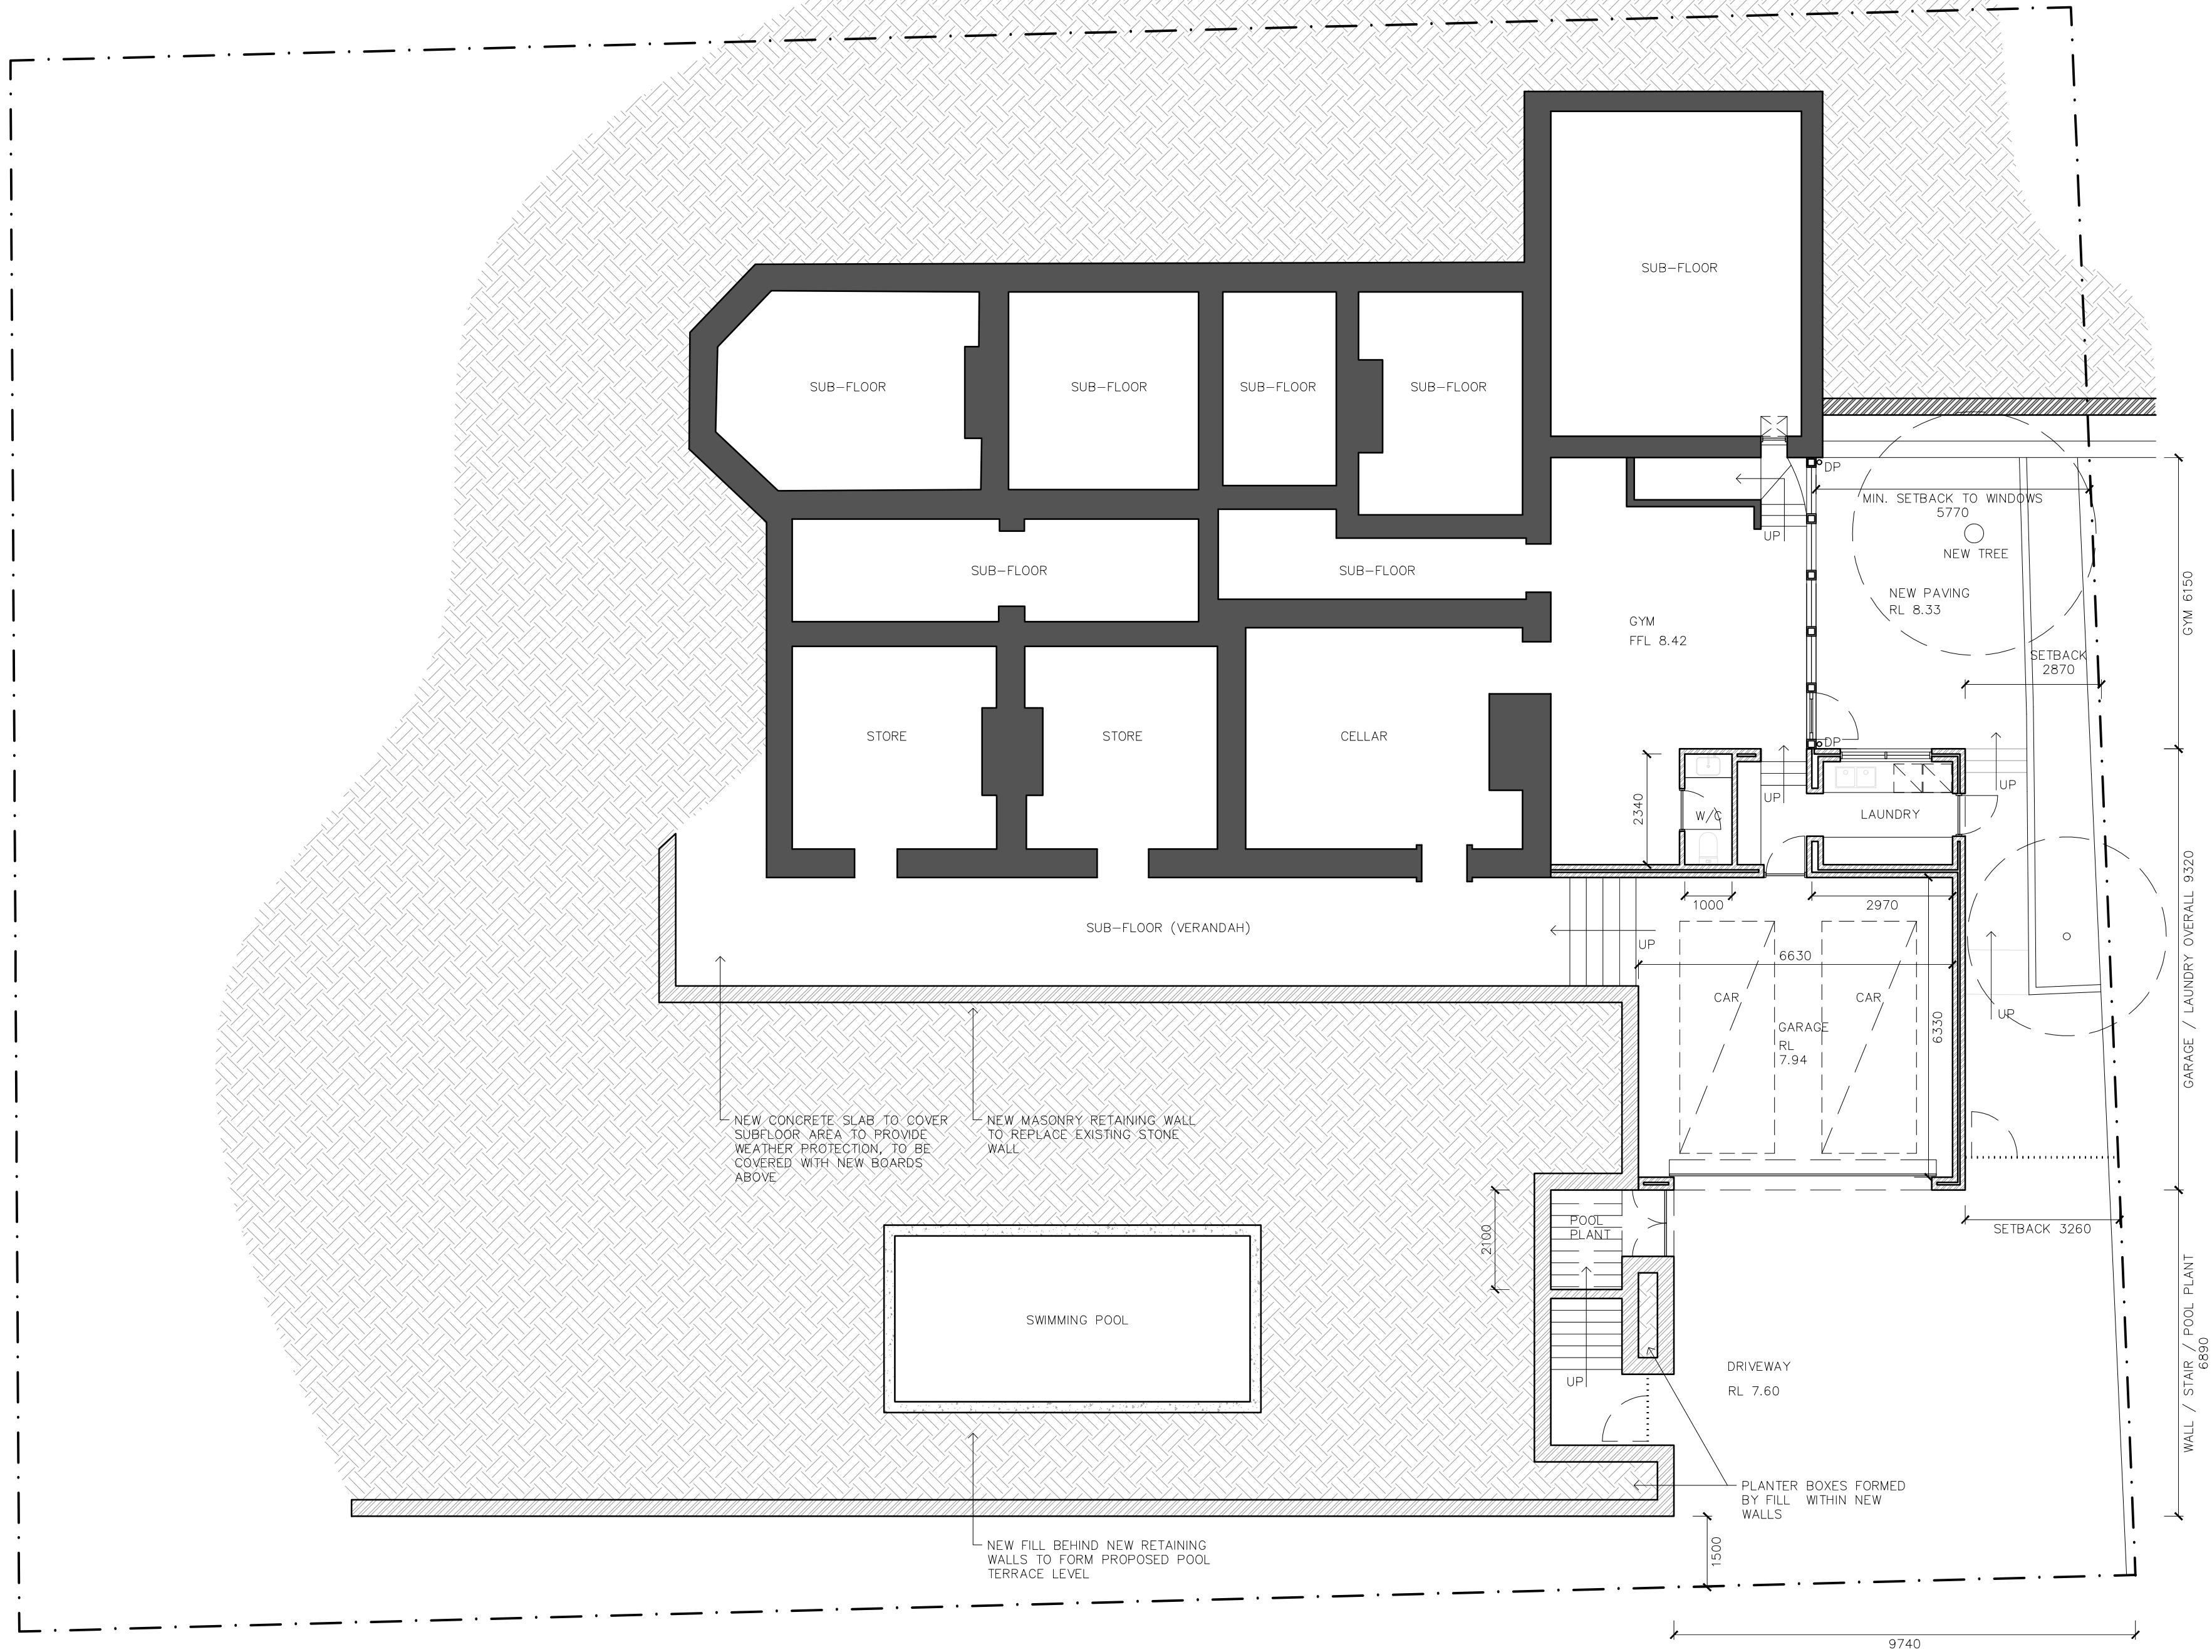

Fife - Goddard House

Client Tegan Fife Simon Goddard	Site Address 6 Fraser Street East Fremantle 6158	Drawing Name Proposed Lower Ground Plan	Project Number 2517	Revision DA01	Drawing No. A04
Drawn PC	Scale 1:100 @ A2				

