


planning




STRATALOT 1 #70 Allen Street, East Fremantle
Strata Plan14337 Original Lot 26 on Plan 3286

Scale 1:200

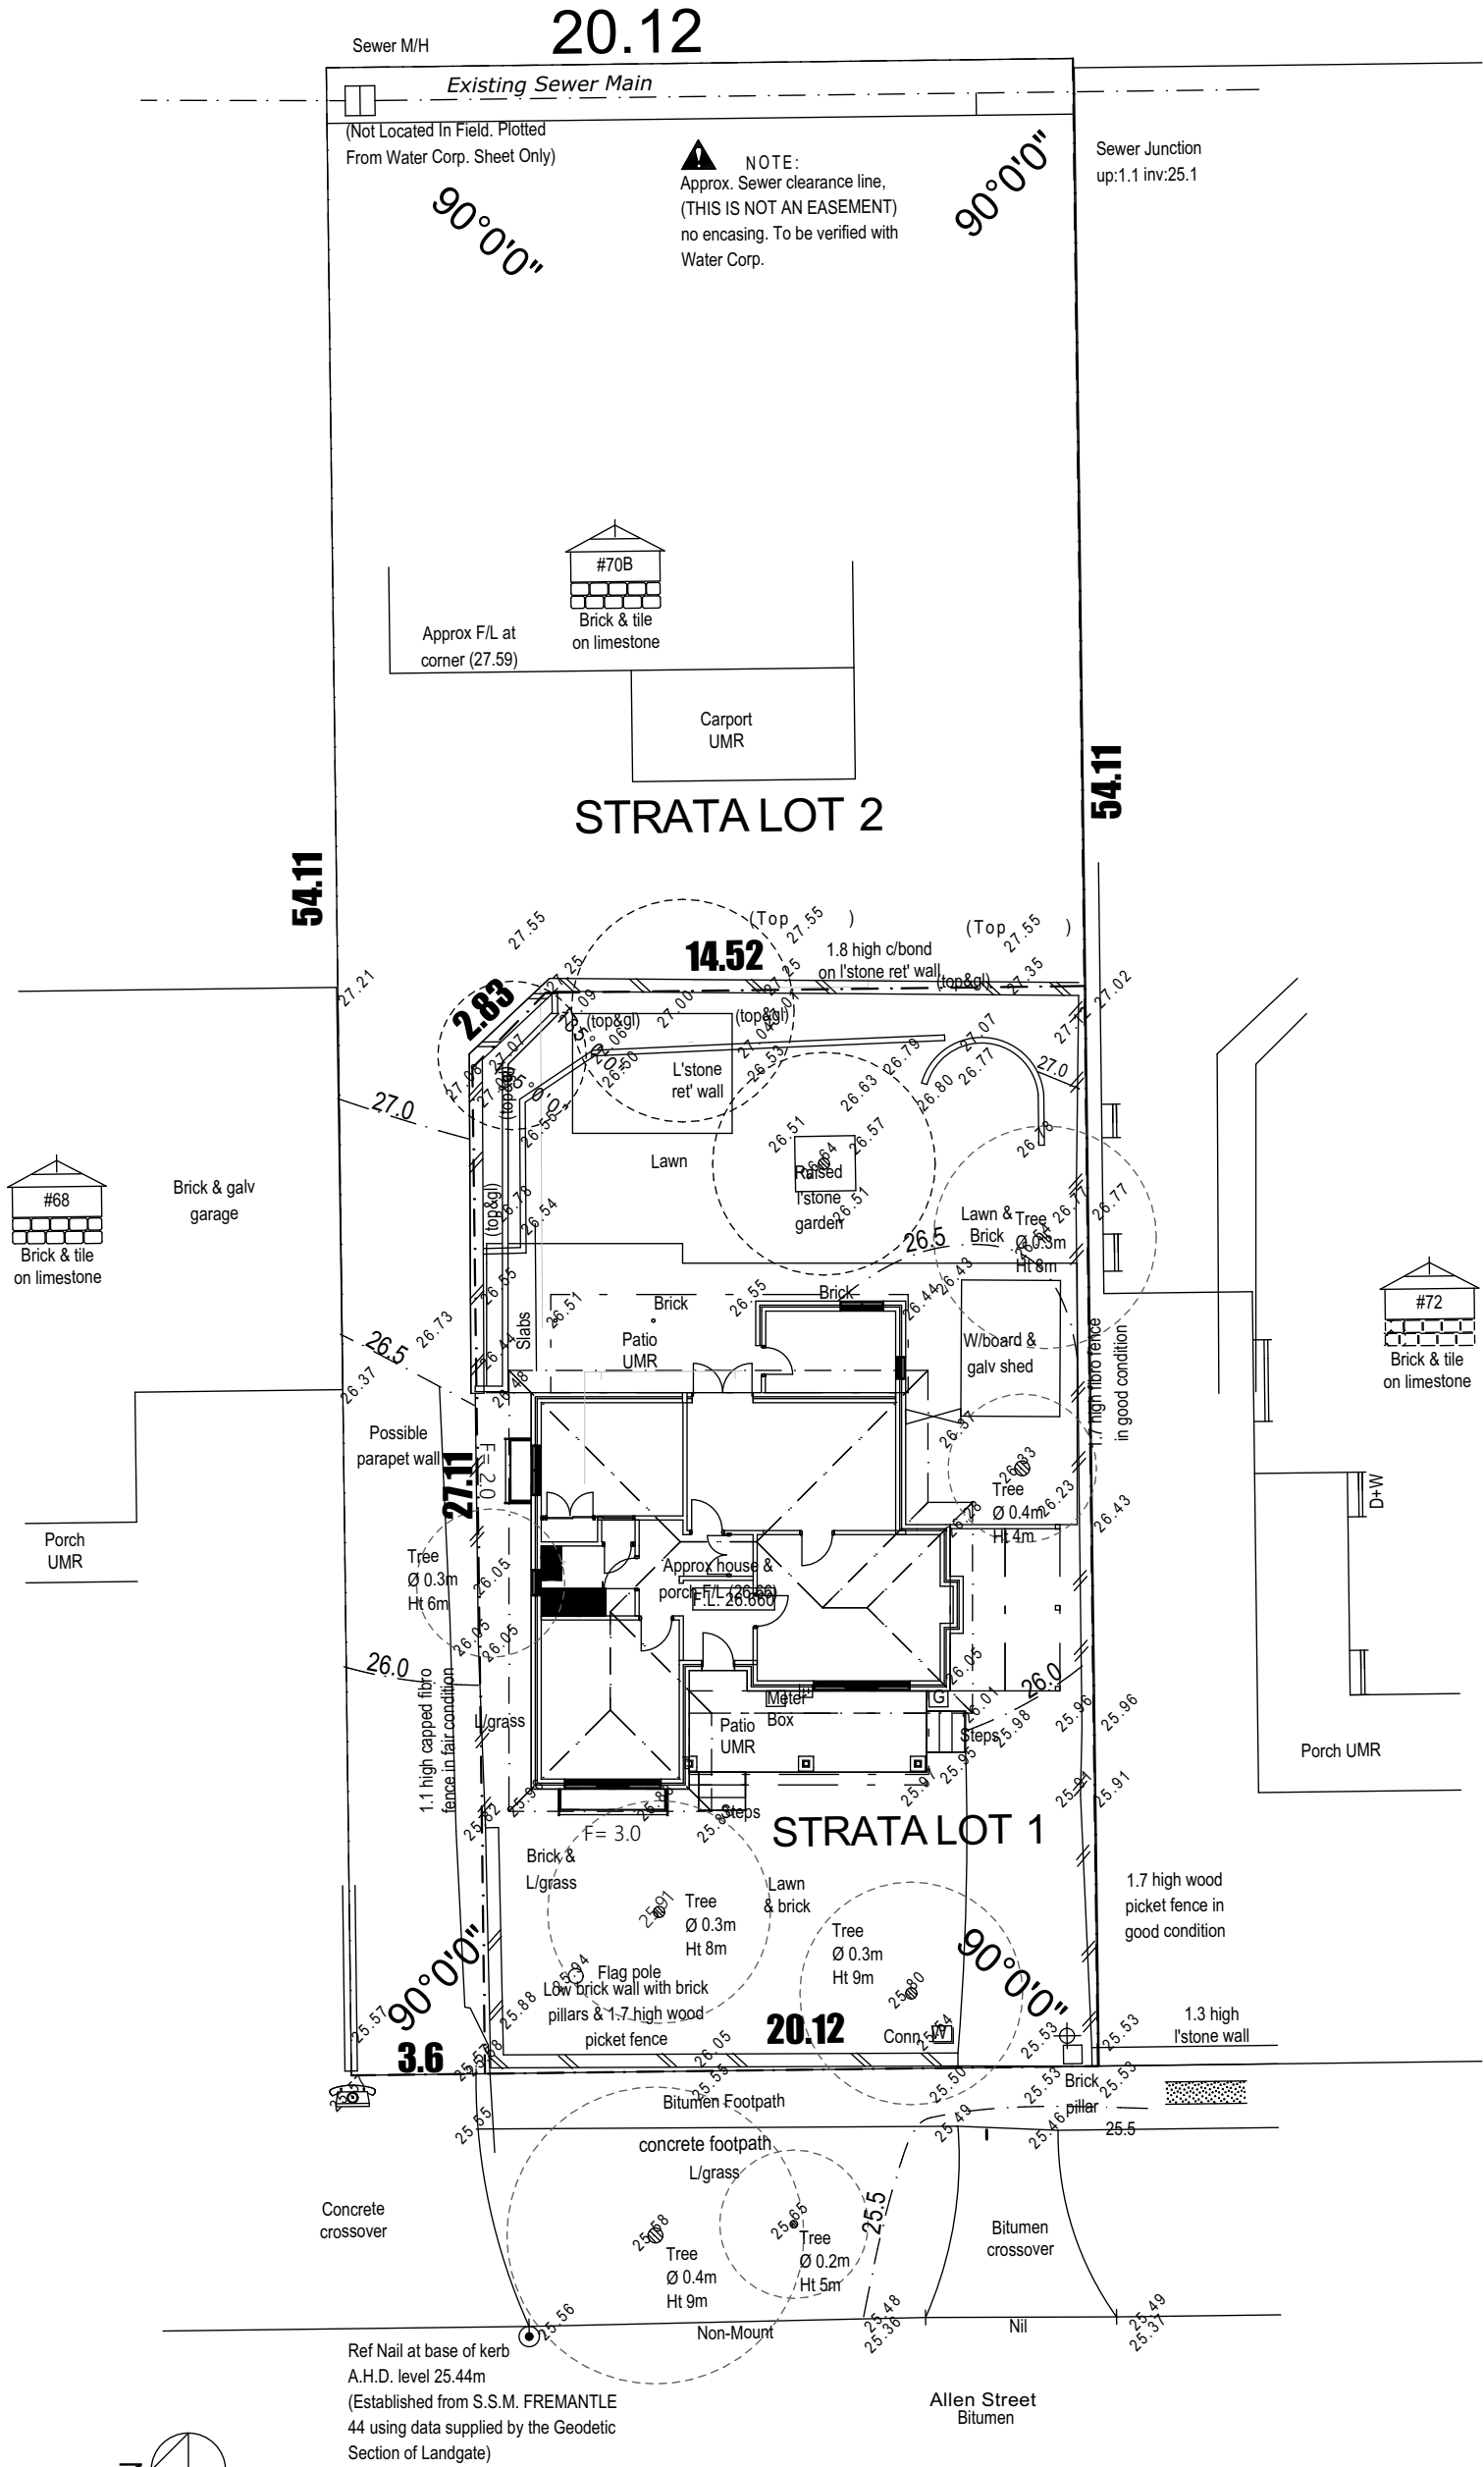


Existing Site Plan
1:200


Drawing:
Site Plan

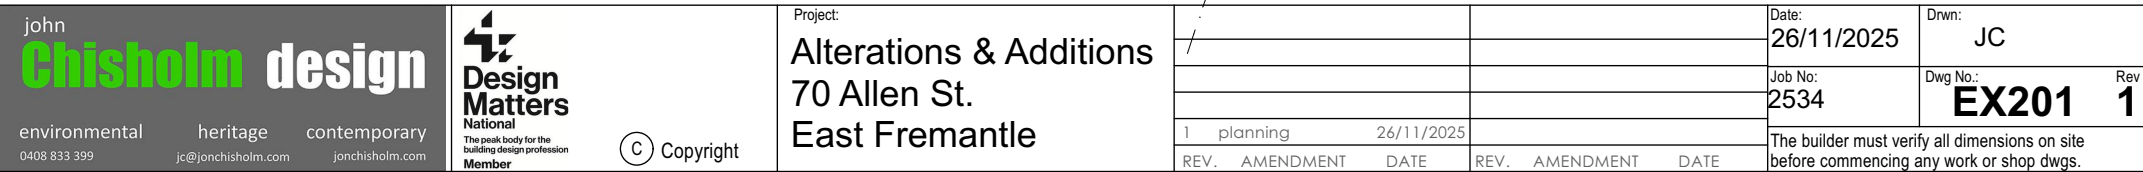


planning

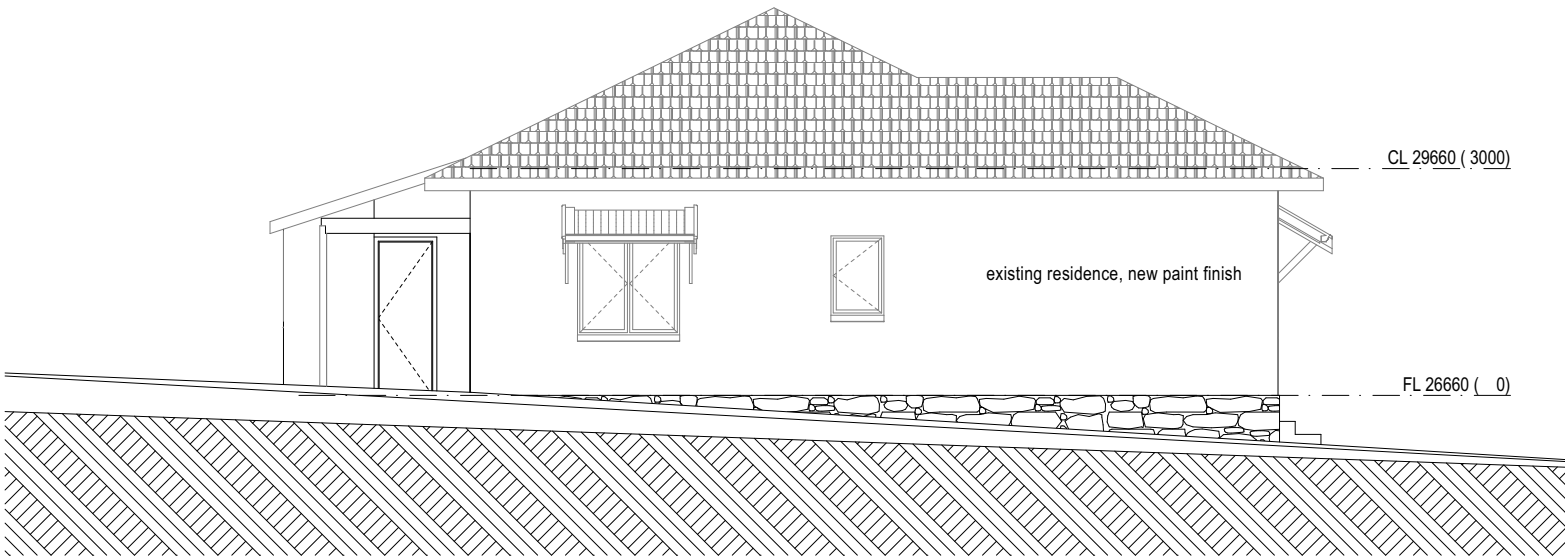


north existing
1:100

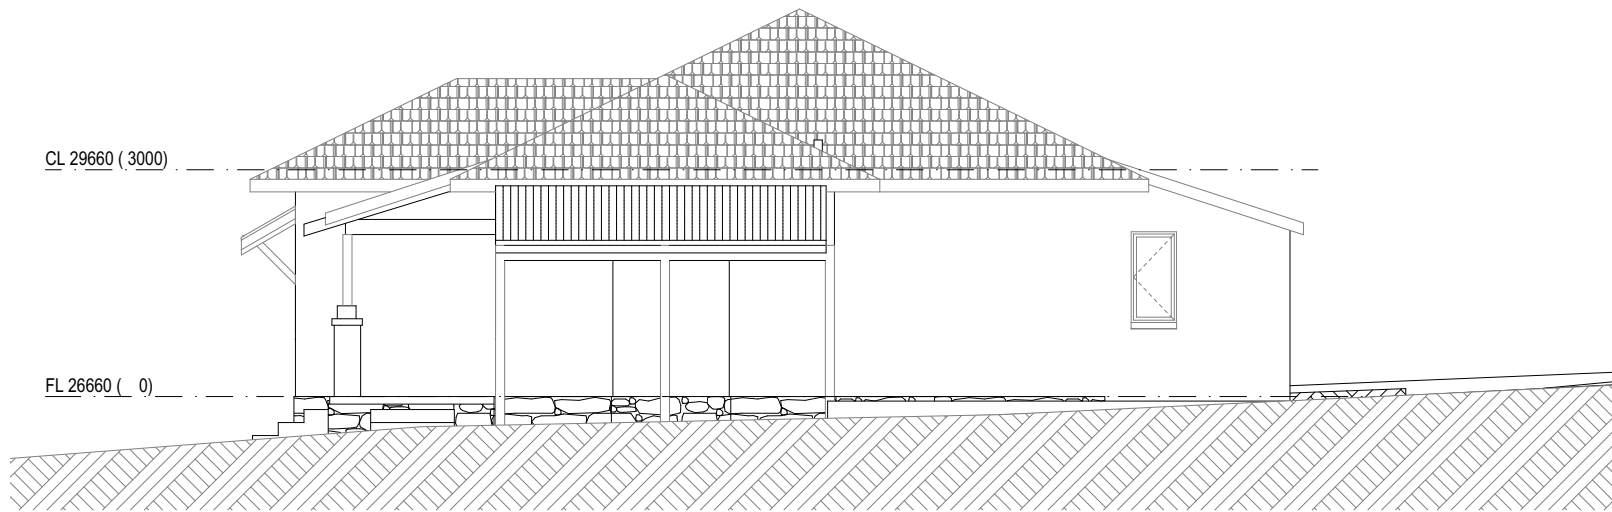

south existing
1:100

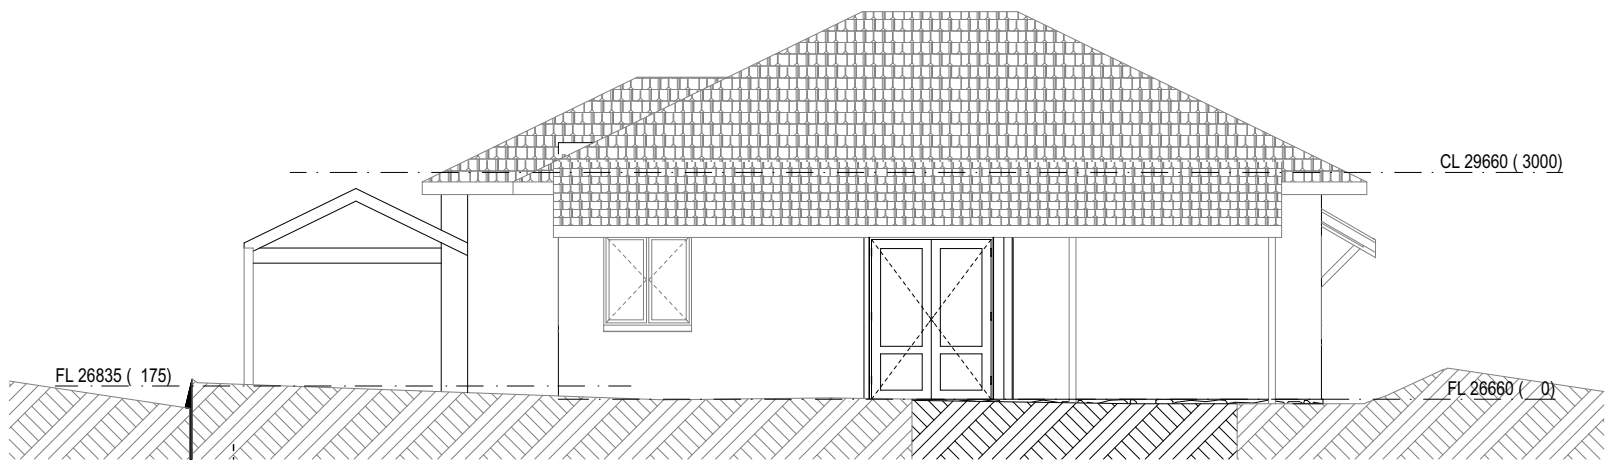


east existing
1:100

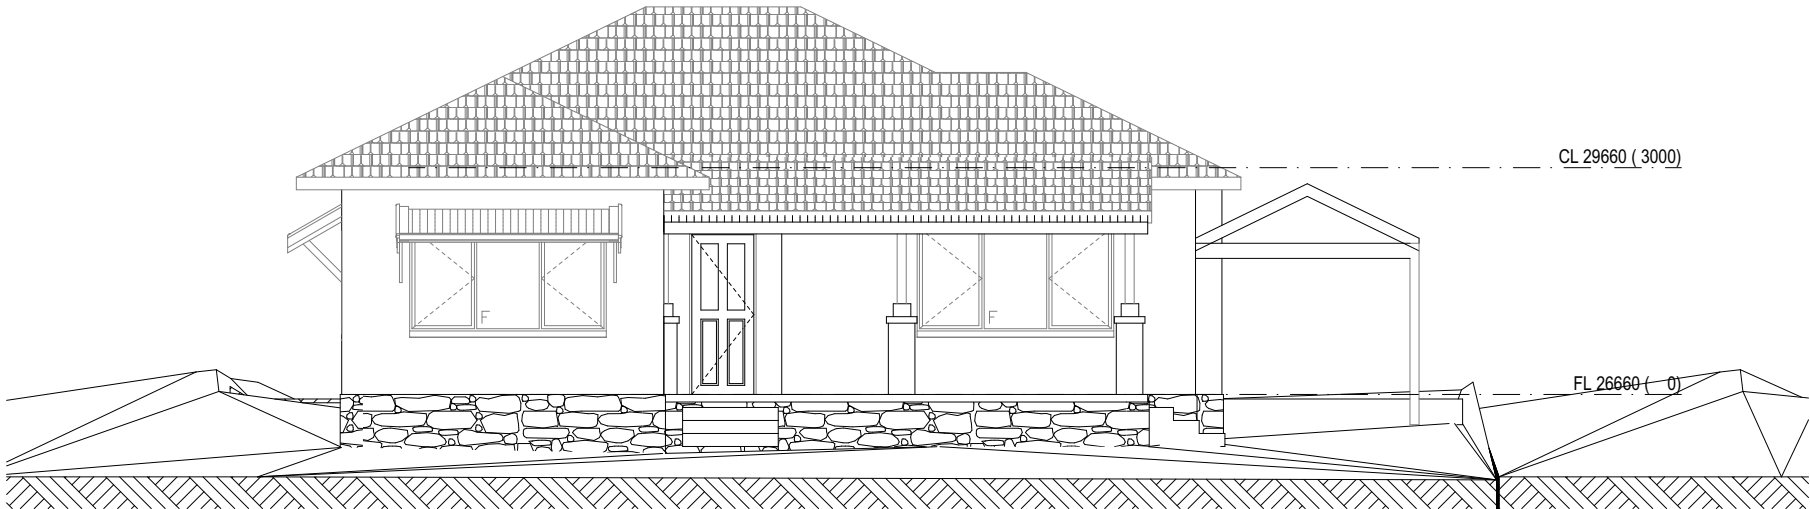


west existing
1:100

Drawing:
Existing Elevations

 


Date: 26/11/2025	Drwn: JC
Job No: 2534	Dwg No.: A101
Rev 1	
The builder must verify all dimensions on site before commencing any work or shop dwgs.	

 

Floor Plan

The builder must verify all dimensions on site before commencing any work or shop dwgs.

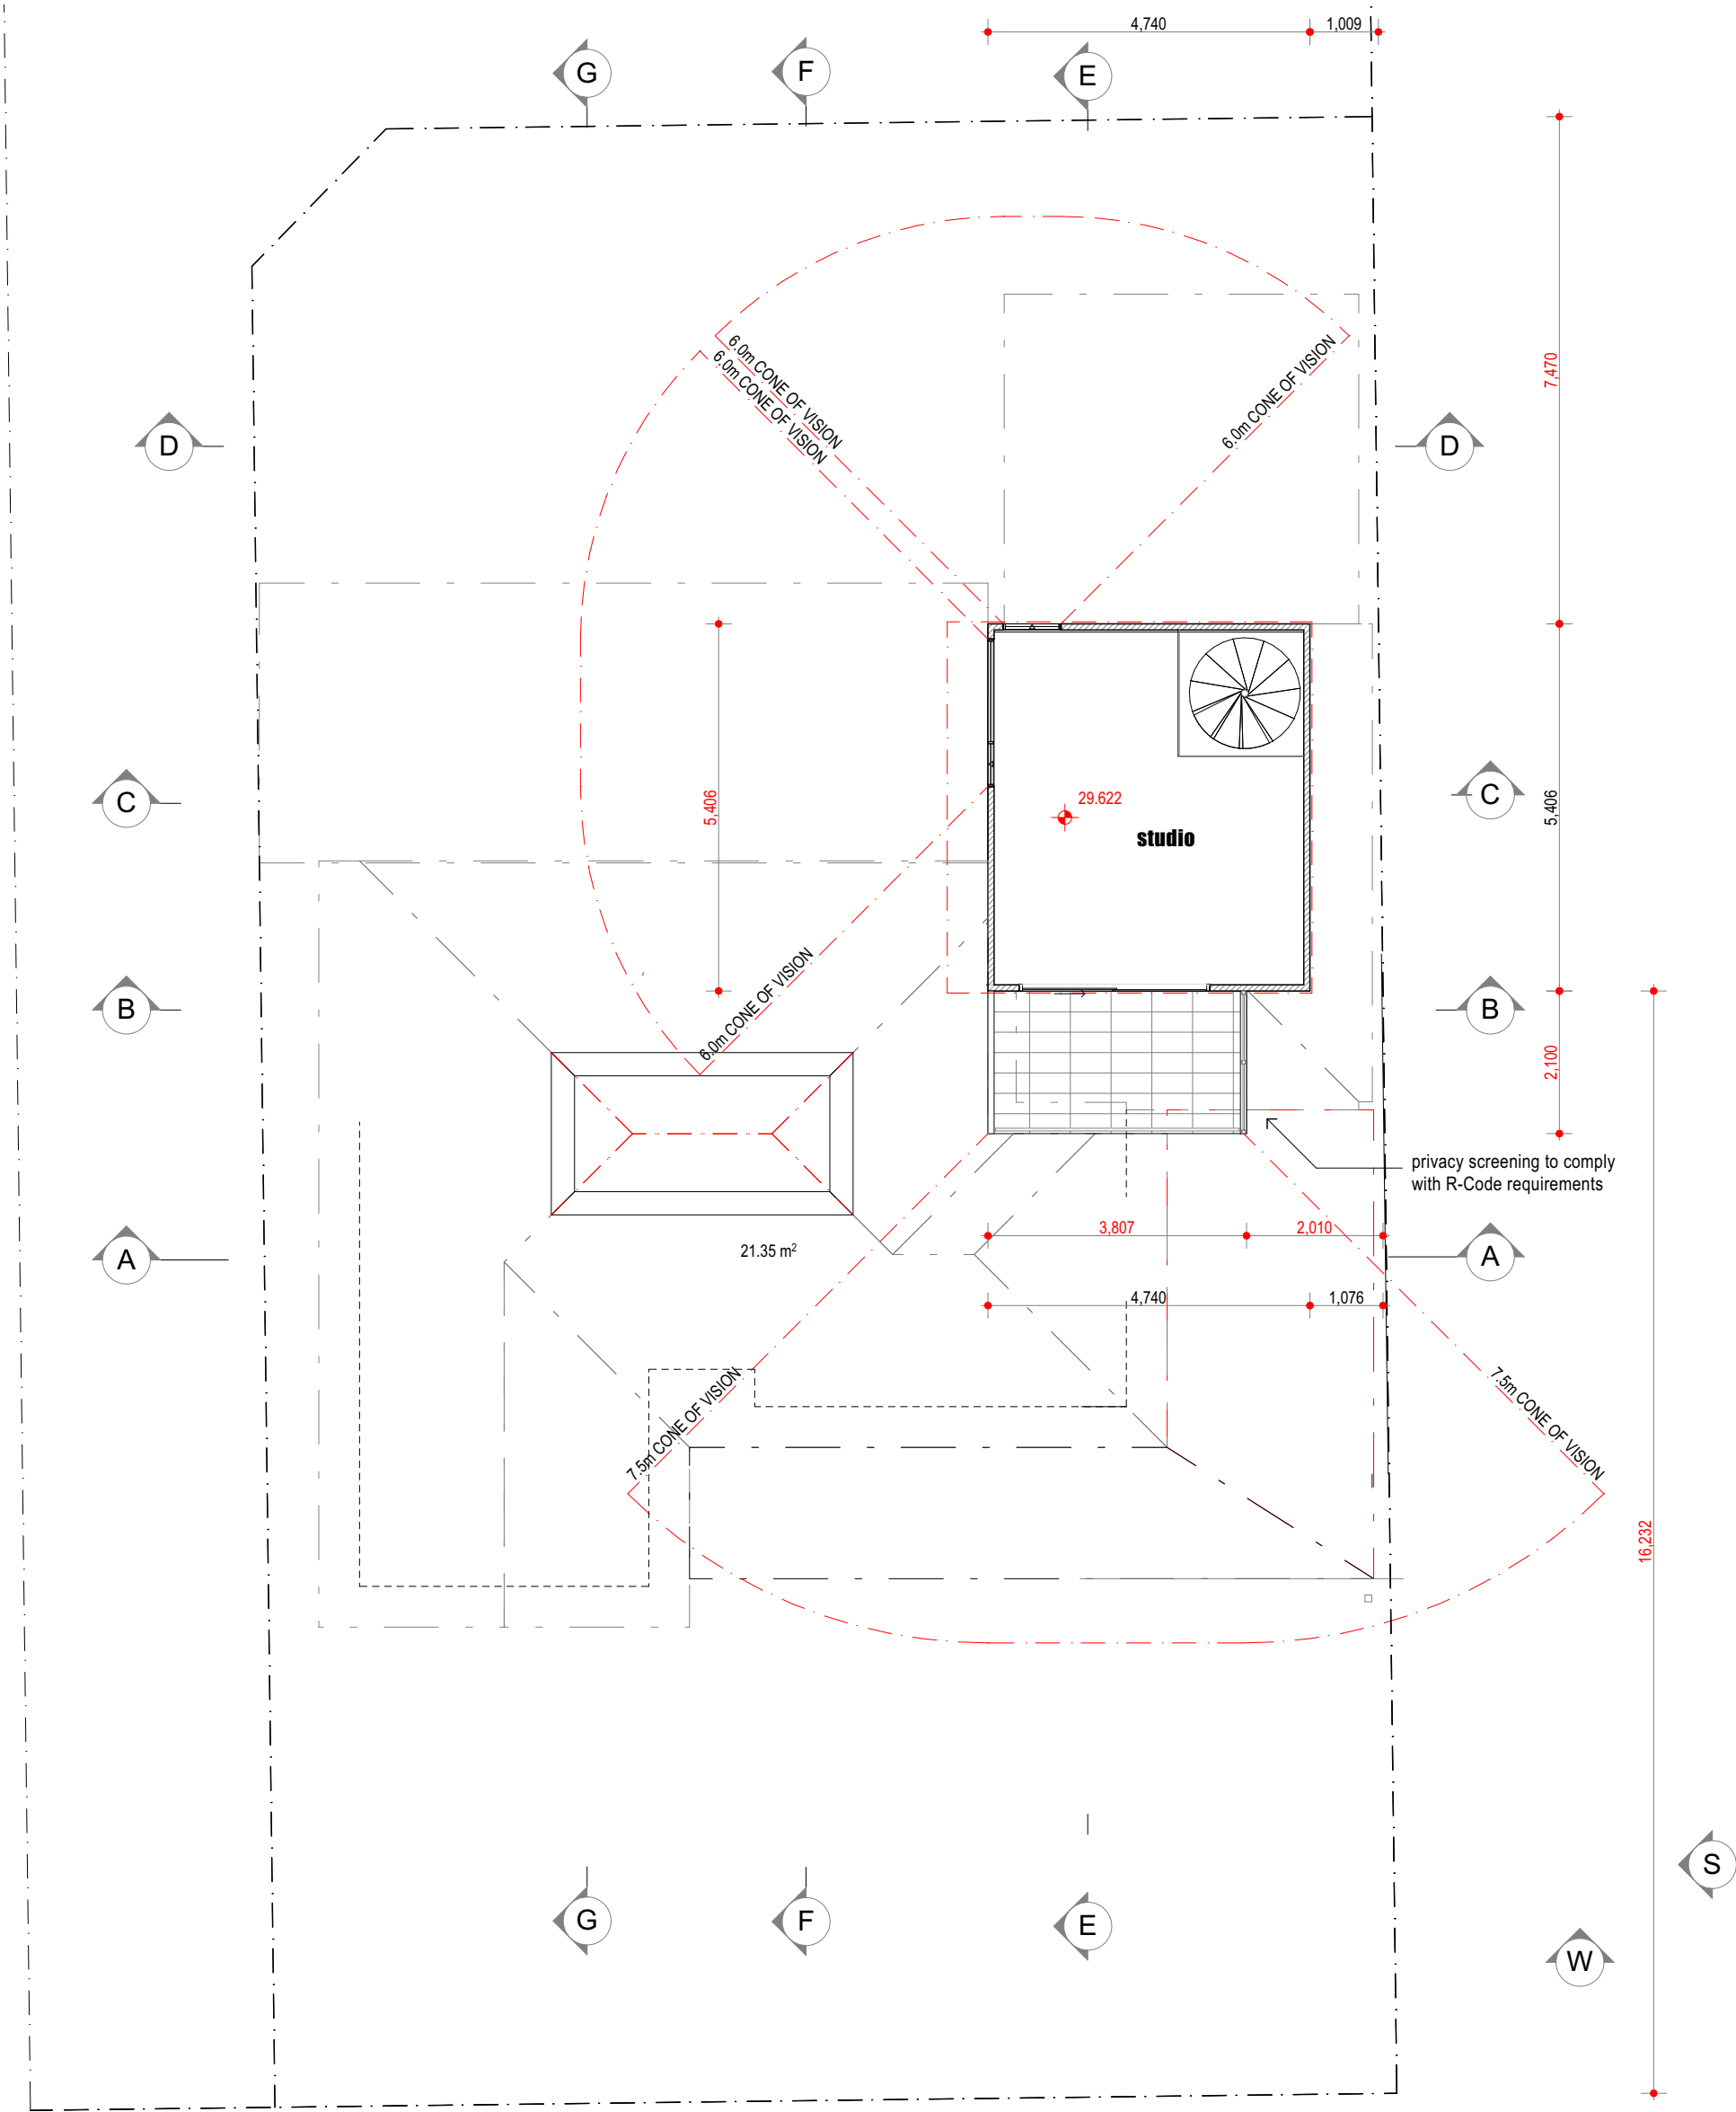





First Floor
1:100

Drawing:
First Floor Plan

1	planning	26/11/2025			
REV.	AMENDMENT	DATE	REV.	AMENDMENT	DATE

Date: 26/11/2025	Drwn: JC
Job No: 2534	Dwg No.: A202
	Rev 1
The builder must verify all dimensions on site before commencing any work or shop dwgs.	

planning

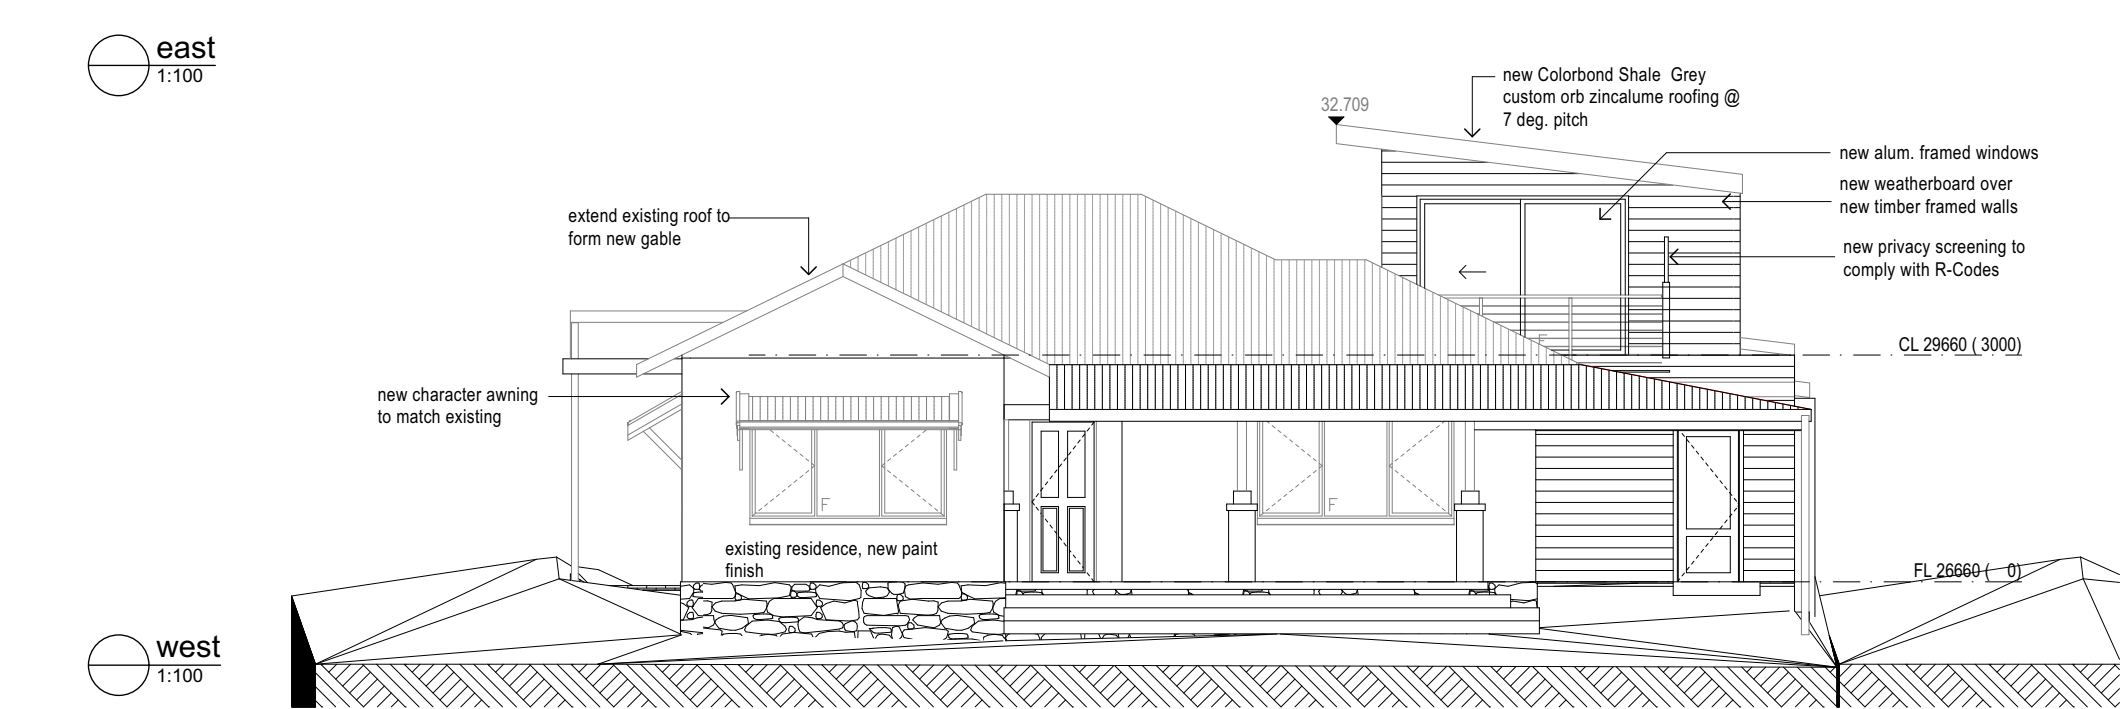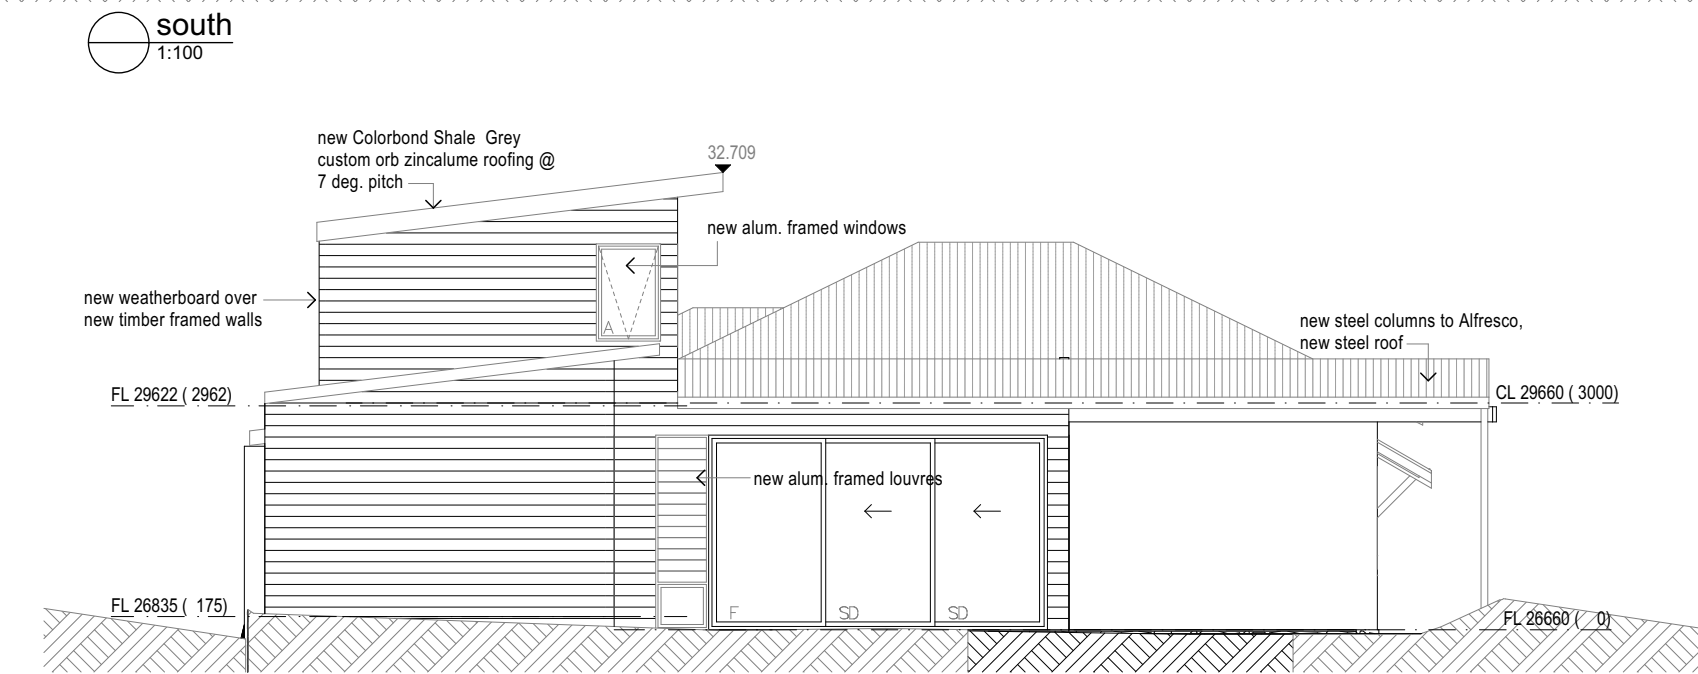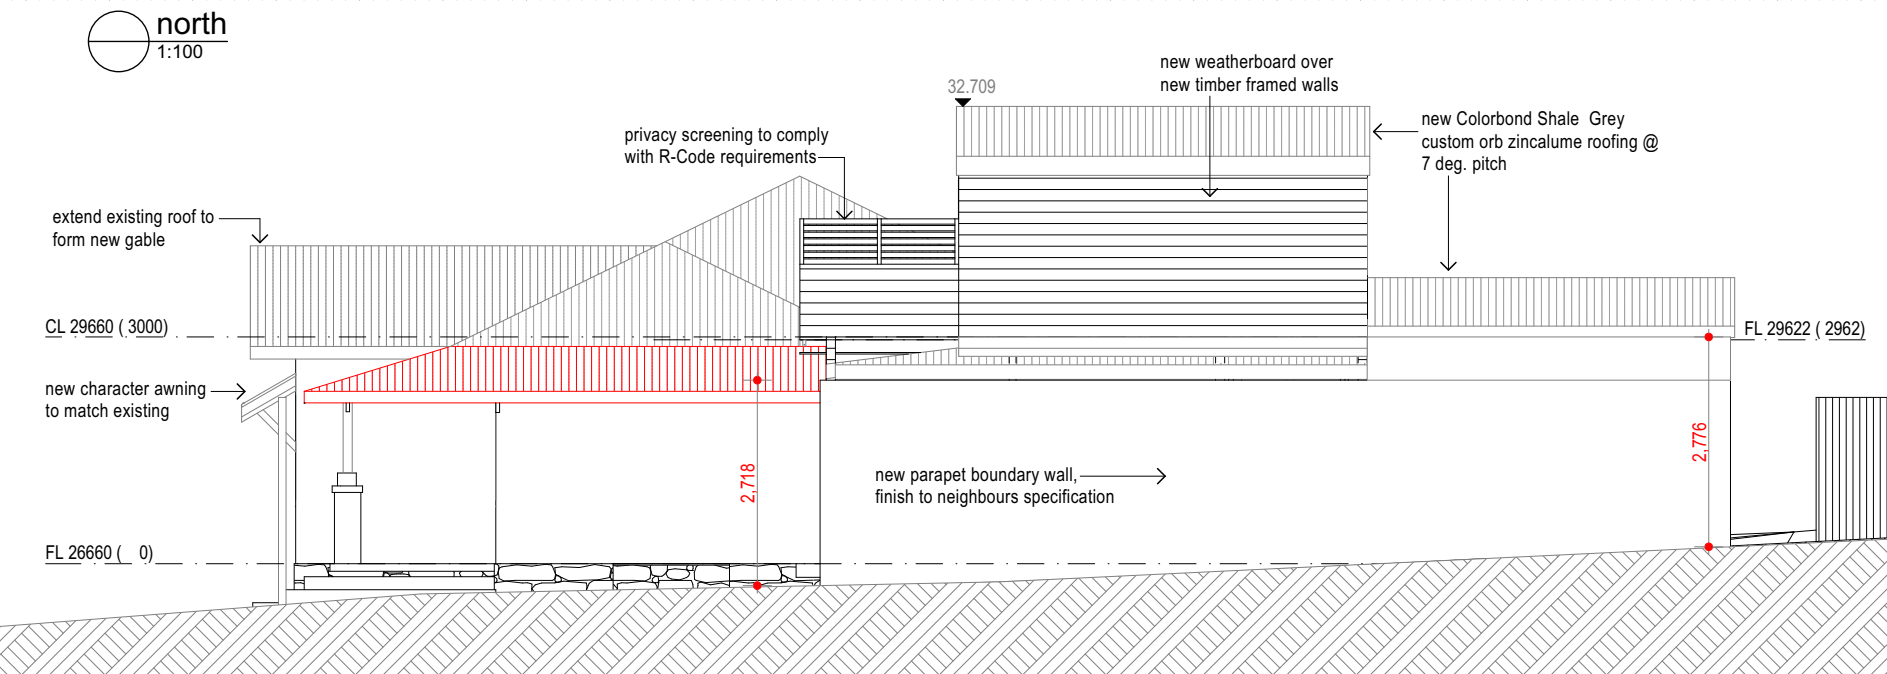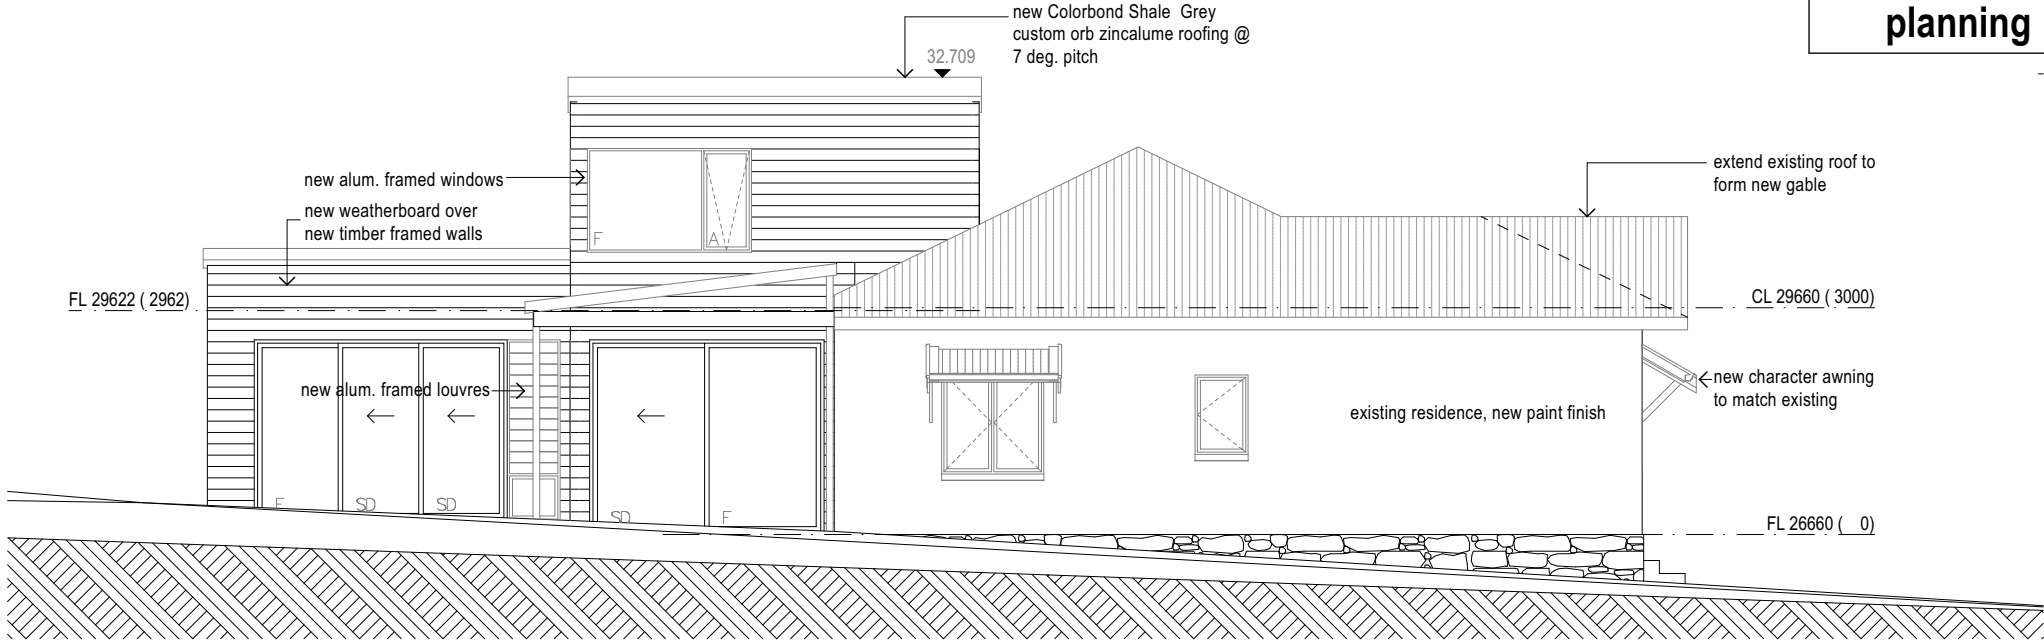

Drawing:

Elevations

john Chisholm design environmental heritage contemporary 0408 833 399 jc@jonchisholm.com jonchisholm.com	Design Matters National The peak body for the building design profession Member	Project: Alterations & Additions 70 Allen St. East Fremantle			Date: 26/11/2025	Drwn: JC	
					Job No.: 2534	Dwg No.: A301	Rev 1
					The builder must verify all dimensions on site before commencing any work or shop dwgs.		
		1 planning	26/11/2025				
		REV.	AMENDMENT	DATE	REV.	AMENDMENT	DATE