




ADRESS 12 DALGETY ST, EAST FREMANTLE, 6158. W.A.	PROJECT ALTERATIONS AND ADDITIONS
CLIENT Kelly Moss & Travis Sheehy	

P.O BOX 1678 Fremantle W.A 6959 M: 0423 286 636 E: mo@mowilsondesign.com MO WILSON DESIGN	SCALE not to scale	DRAWING TITLE PERSPECTIVES
	STATUS DESIGN APPROVAL REV C 16.12.25	DRAWING NUMBER A00
	PROJECT 60-22	
	DRAWN MW	

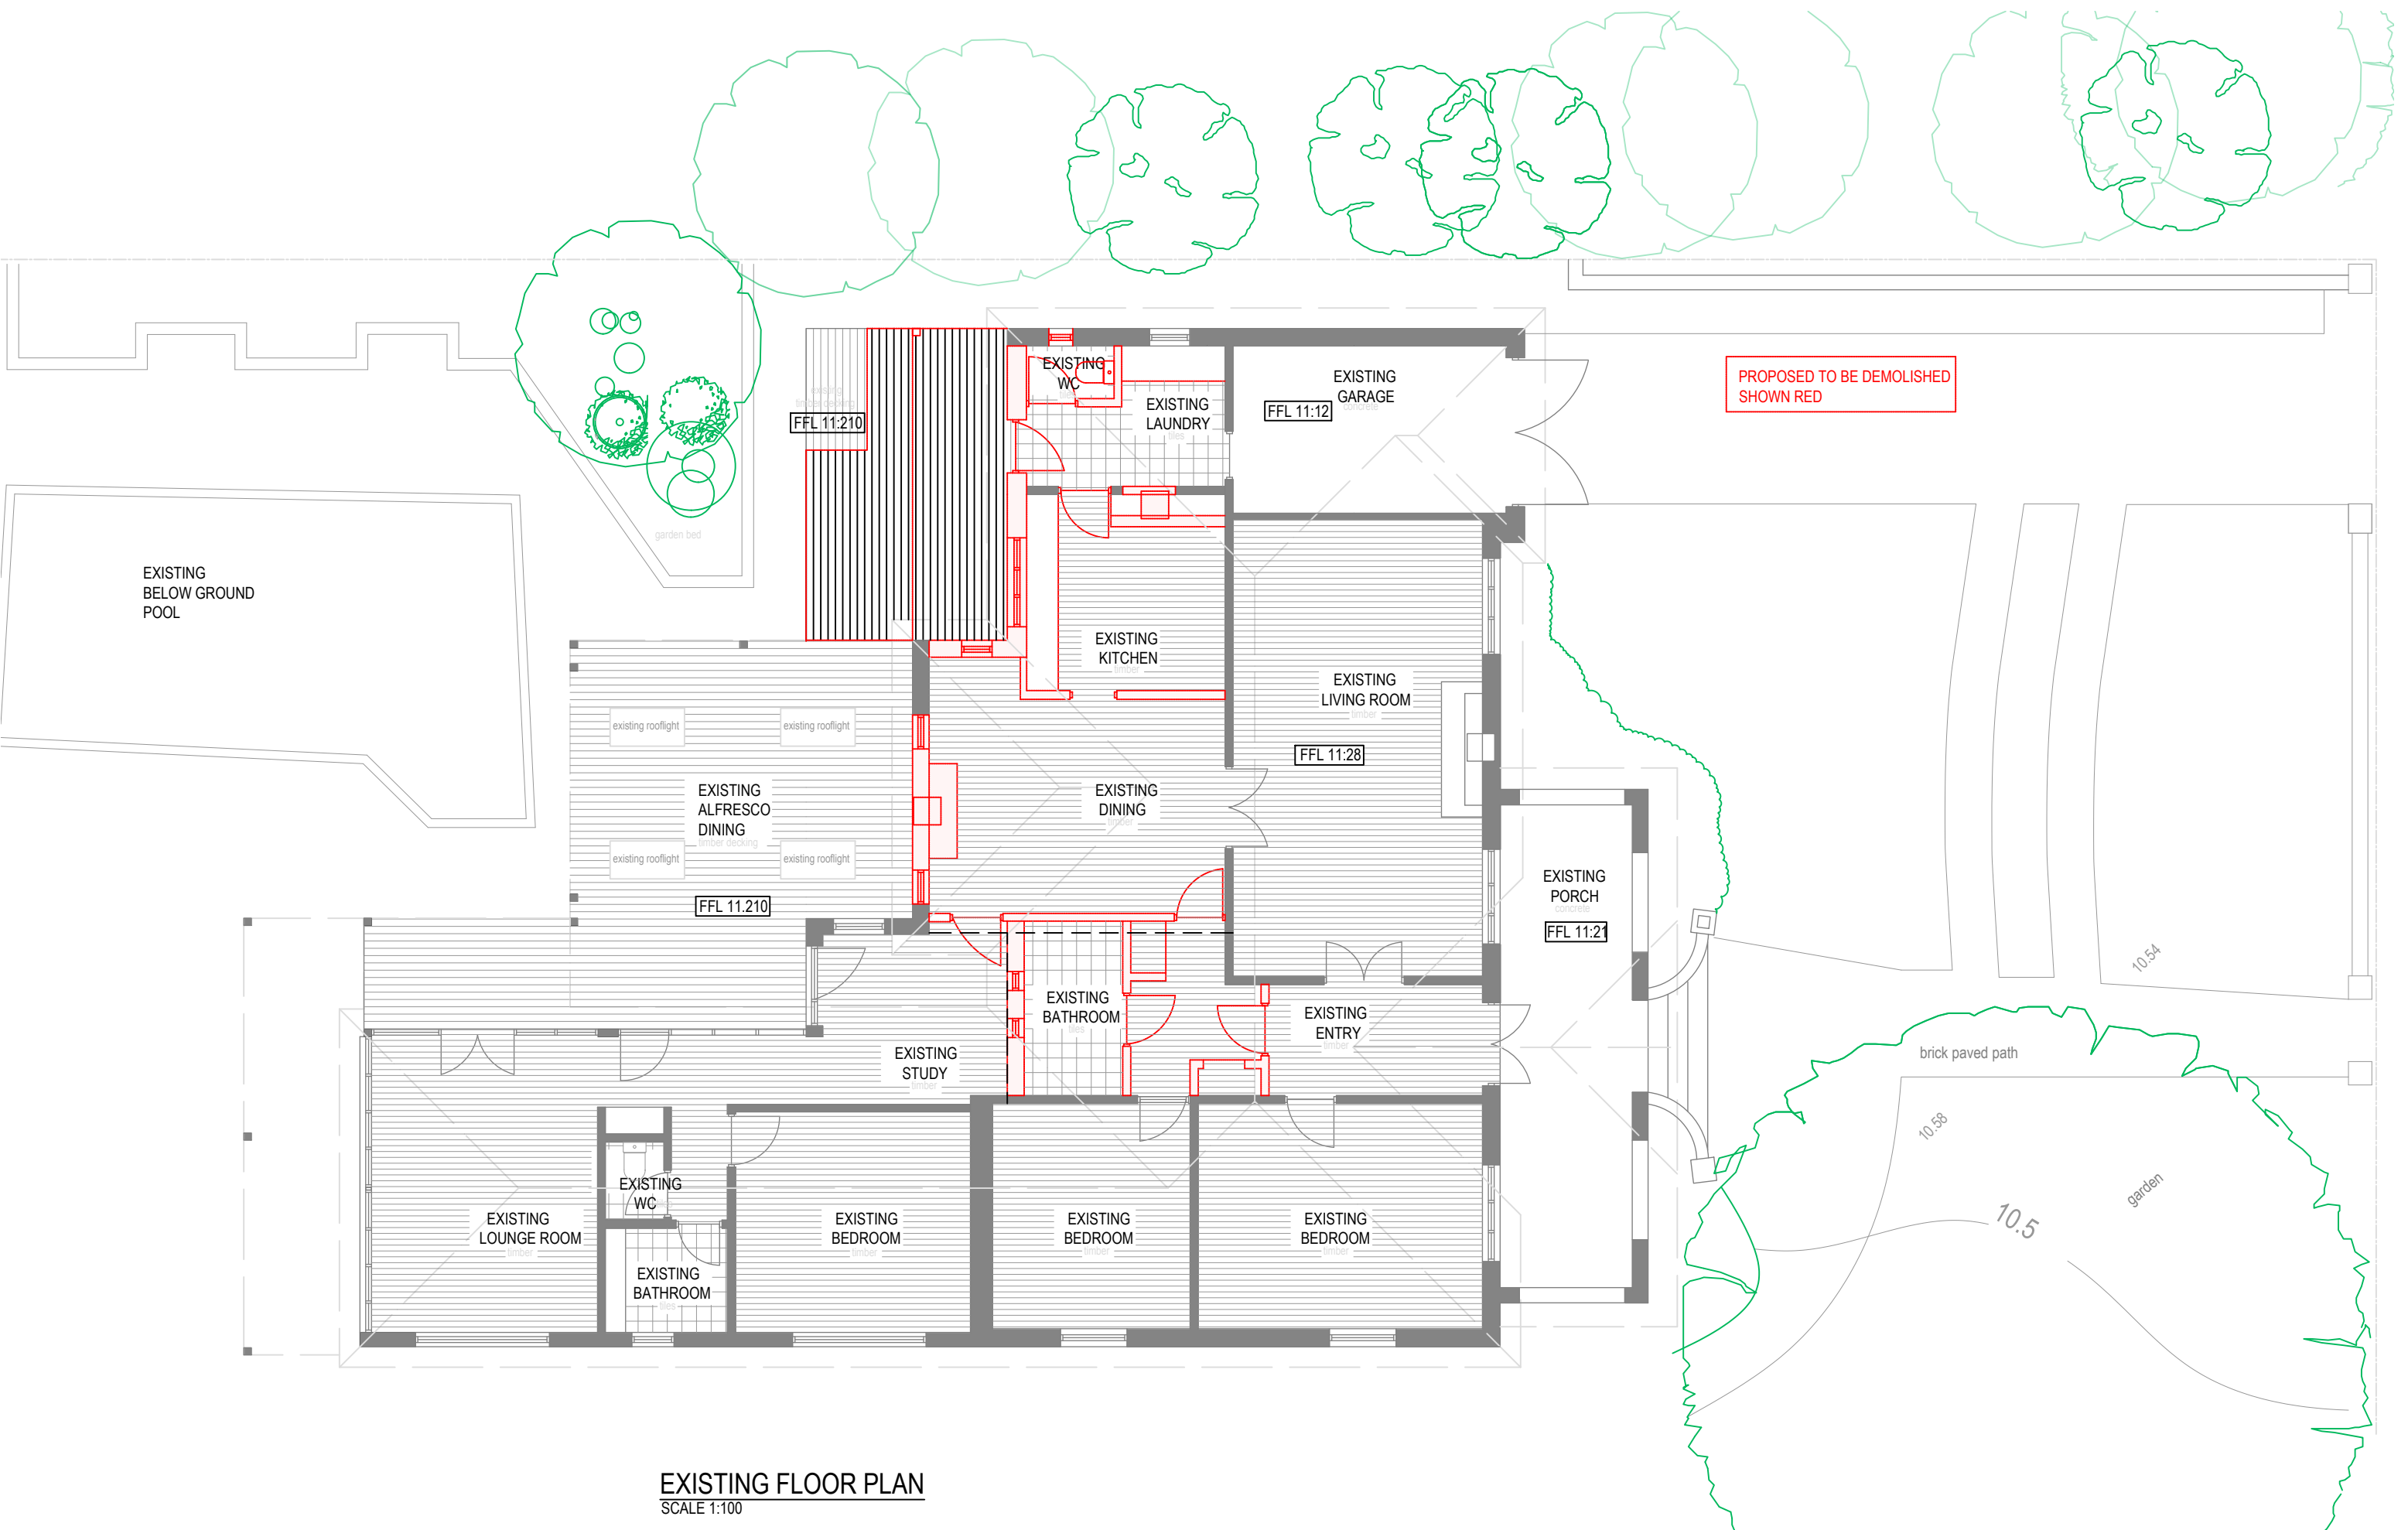

EXISTING FLOOR PLAN
SCALE 1:100


ADRESS 12 DALGETY ST, EAST FREMANTLE, 6158. W.A.	PROJECT ALTERATIONS AND ADDITIONS
CLIENT Kelly Moss & Travis Sheehy	



**MO
WILSON
DESIGN**

P.O BOX 1678
Fremantle W.A 6959
M: 0423 286 636
E: mo@mowilsondesign.com

SCALE	1:100	DRAWING TITLE
STATUS	DESIGN APPROVAL REV C 16.12.25	EXISTING FLOOR PLAN
PROJECT	60-22	DRAWING NUMBER
DRAWN	MW	A02.0

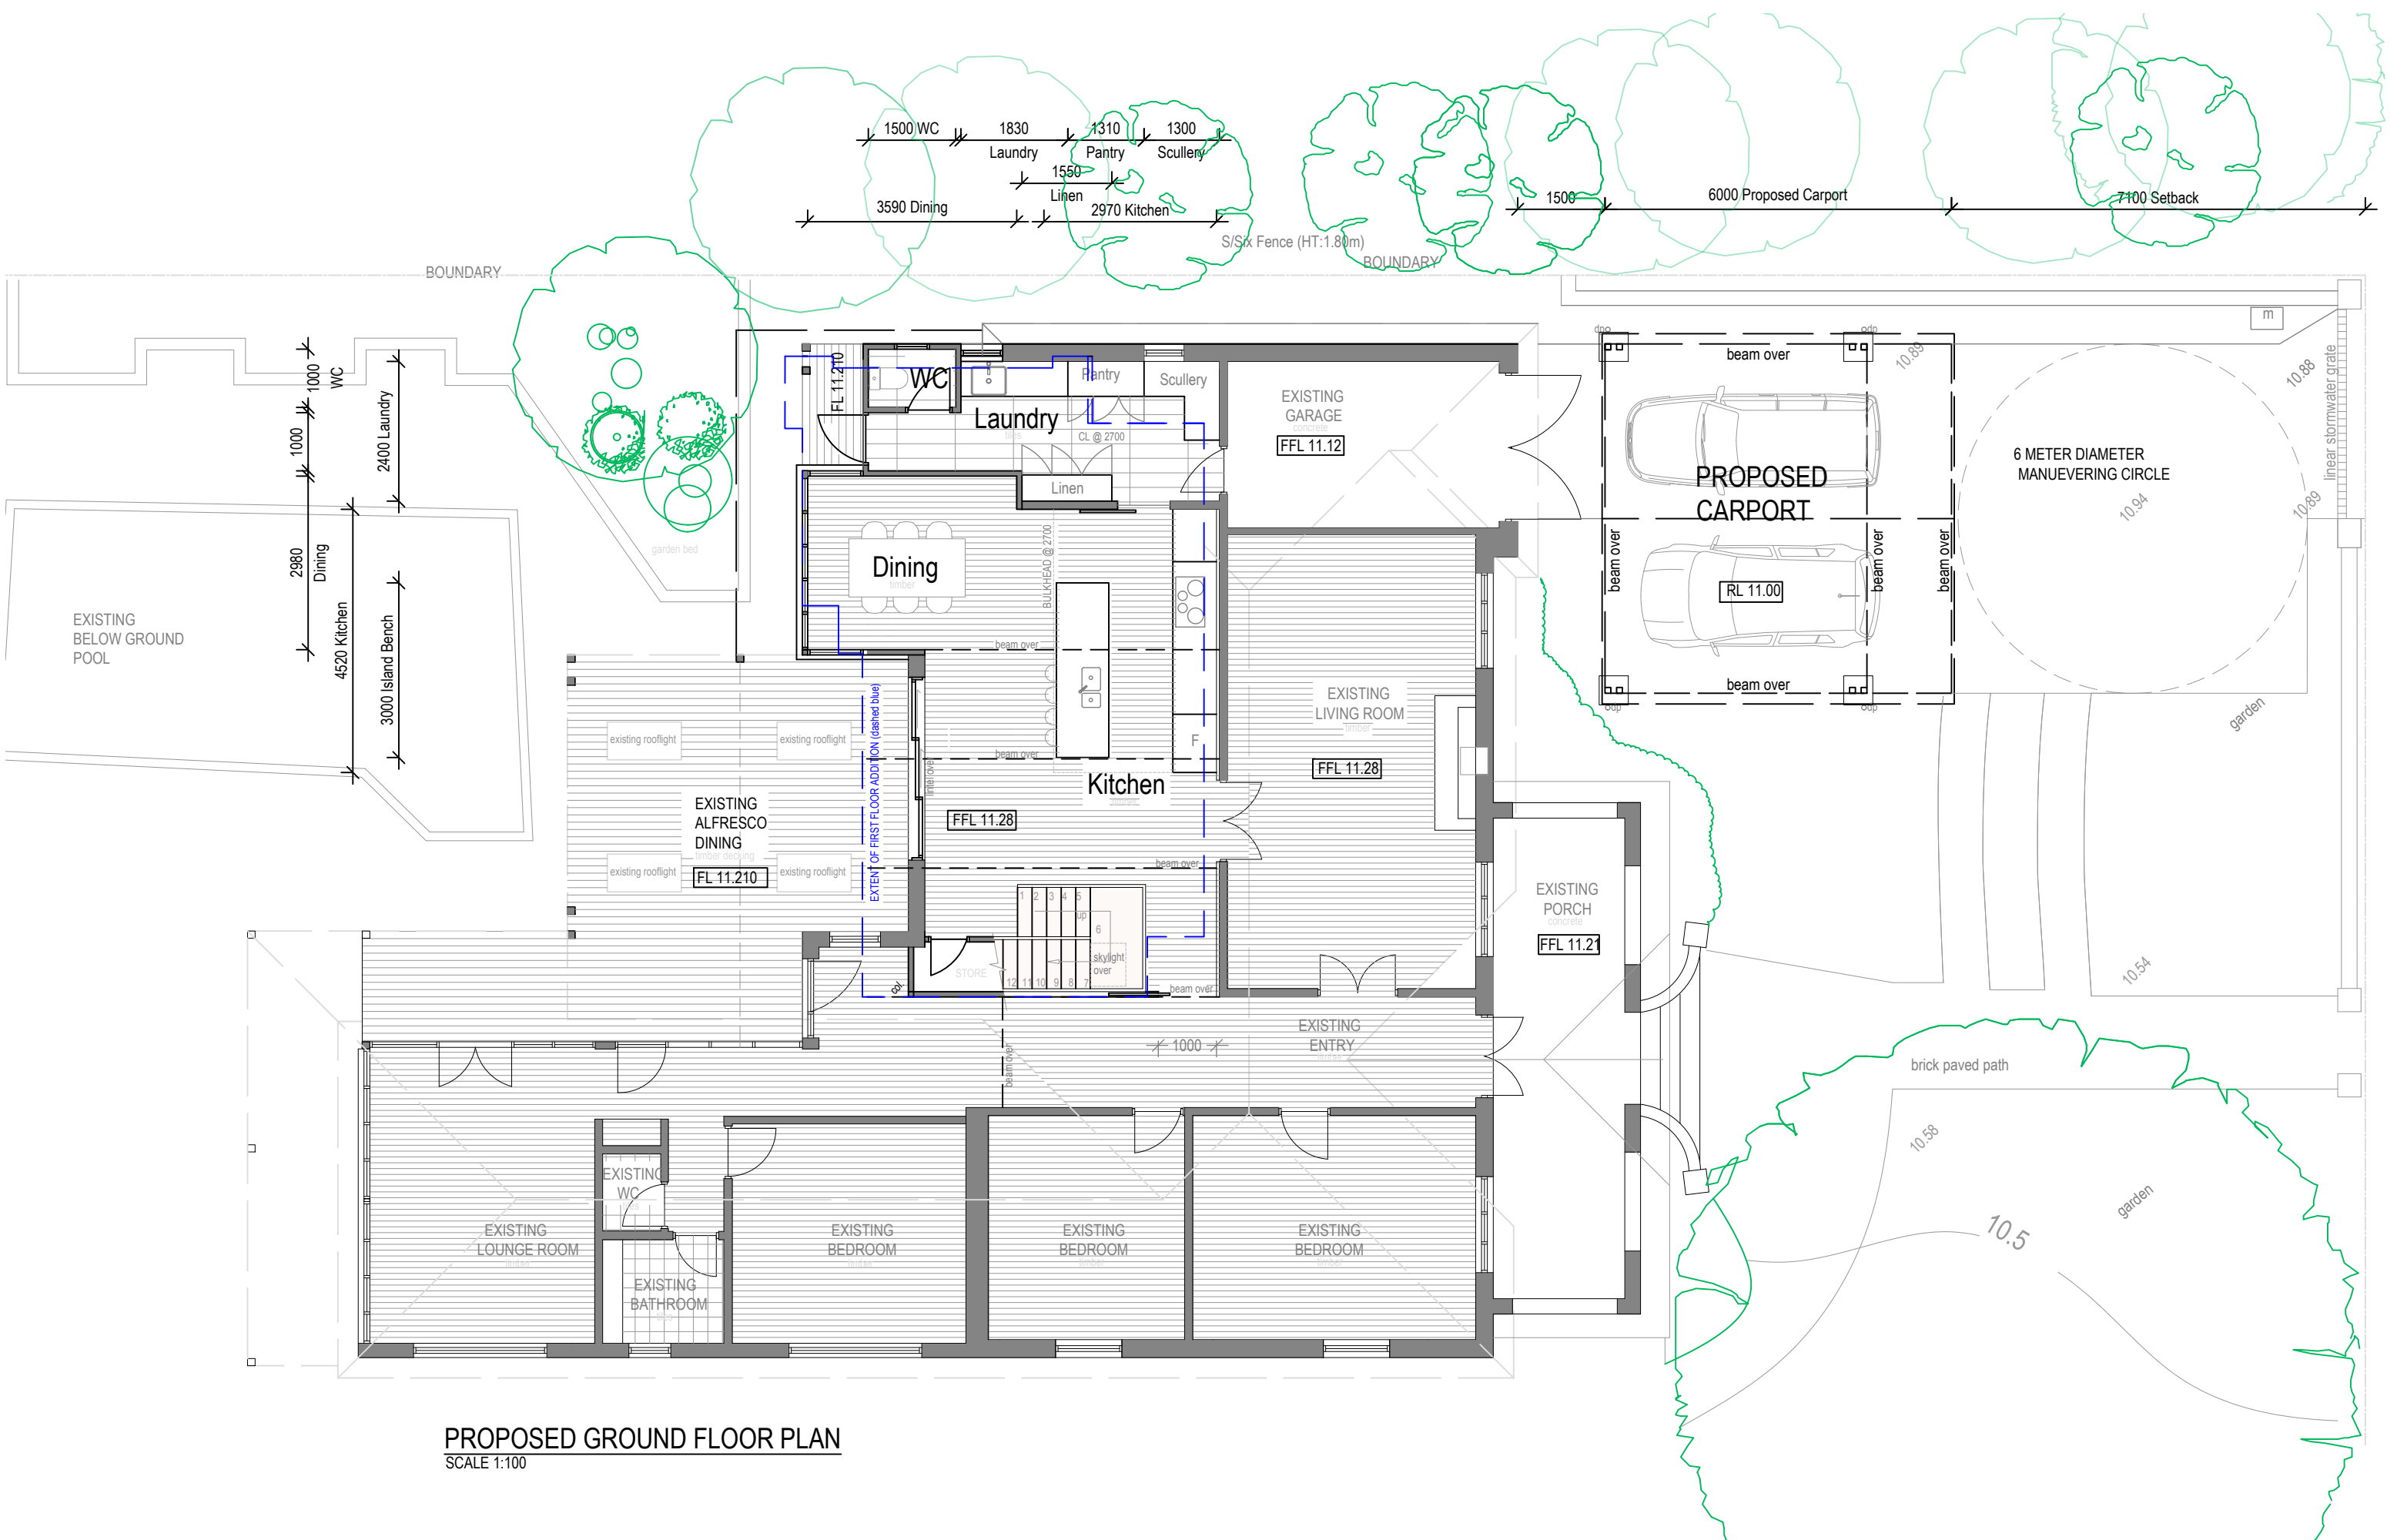

PROPOSED GROUND FLOOR PLAN
SCALE 1:100


ADRESS 12 DALGETY ST, EAST FREMANTLE, 6158. W.A.	PROJECT ALTERATIONS AND ADDITIONS
CLIENT Kelly Moss & Travis Sheehy	



MO
WILSON
DESIGN

P.O BOX 1678
Fremantle W.A 6959
M: 0423 286 636
E: mo@mowilsondesign.com

SCALE	1:100	DRAWING TITLE
STATUS	DESIGN APPROVAL REV C 16.12.25	PROPOSED GROUND FLOOR PLAN
PROJECT	60-22	DRAWING NUMBER
DRAWN	MW	A02.1

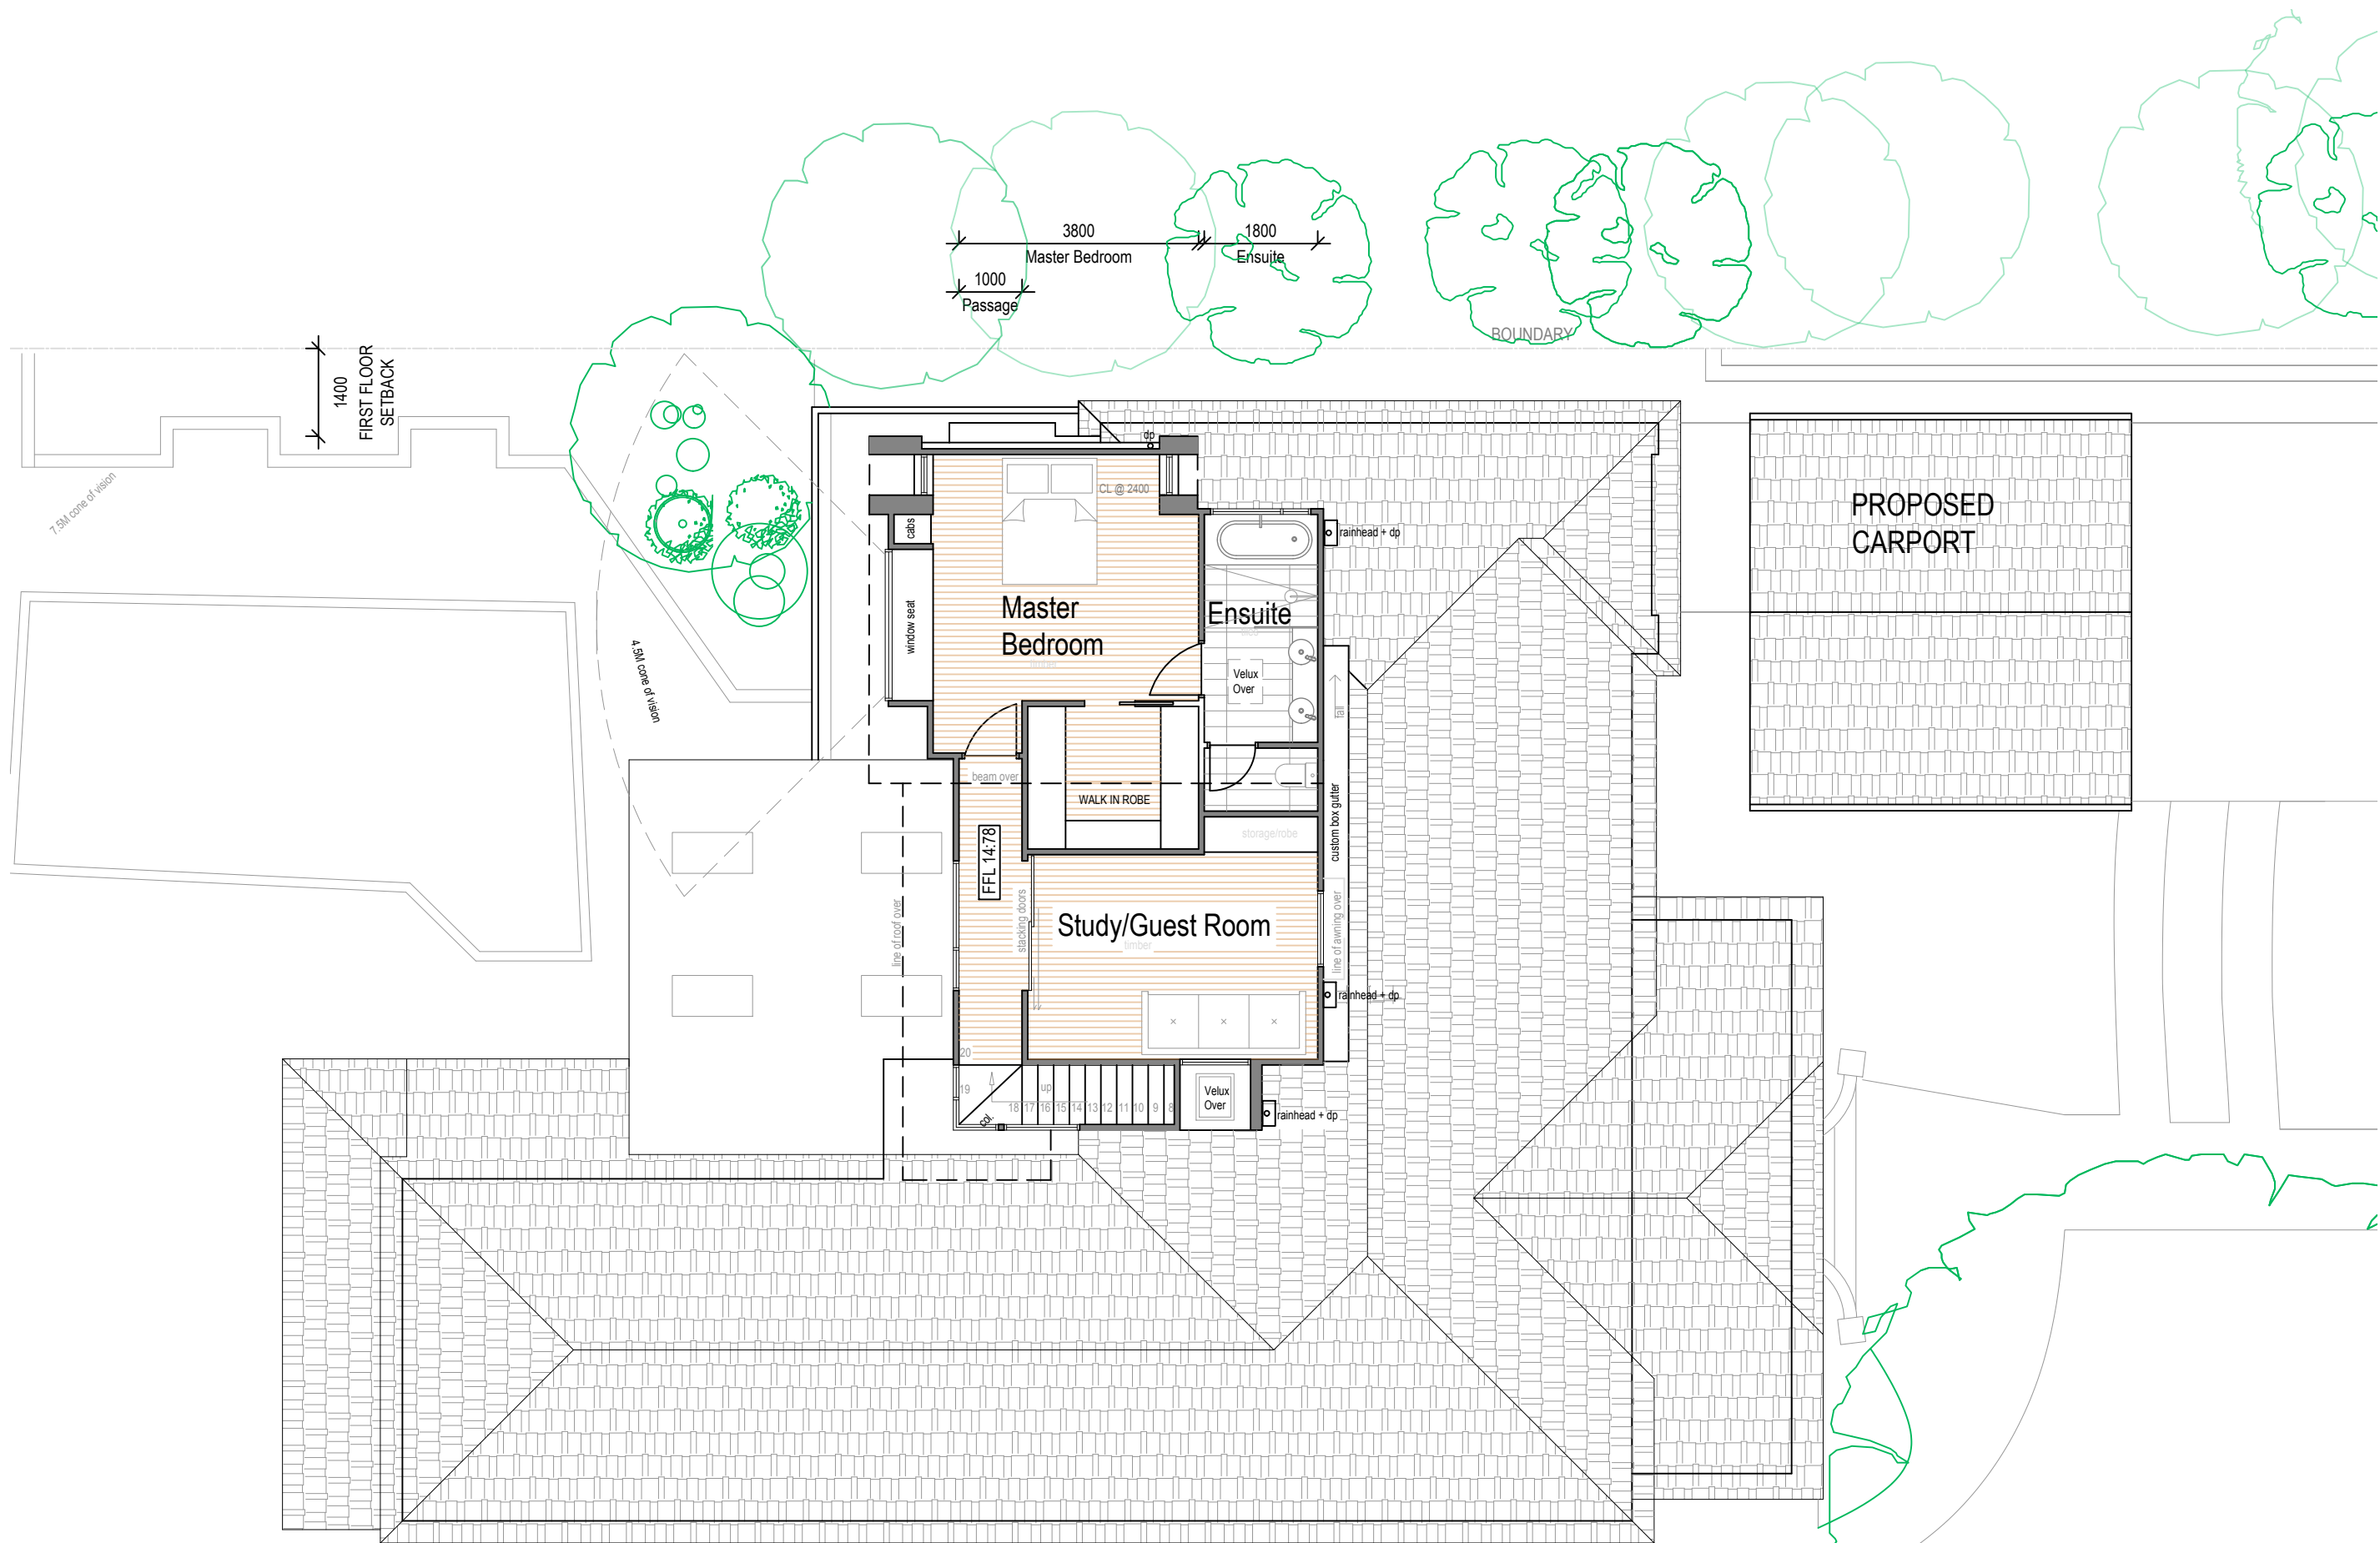

PROPOSED FIRST FLOOR PLAN
SCALE 1:100

ADRESS 12 DALGETY ST, EAST FREMANTLE, 6158. W.A.	PROJECT ALTERATIONS AND ADDITIONS
CLIENT Kelly Moss & Travis Sheehy	




**MO
WILSON
DESIGN**


P.O BOX 1678
Fremantle W.A 6959
M: 0423 286 636
E: mo@mowilsondesign.com

SCALE	1:100	DRAWING TITLE
STATUS	DESIGN APPROVAL REV C 16.12.25	PROPOSED FIRST FLOOR PLAN
PROJECT	60-22	DRAWING NUMBER
DRAWN	MW	A02.2

EXISTING WEST ELEVATION (Dalgety Street)
SCALE 1:100

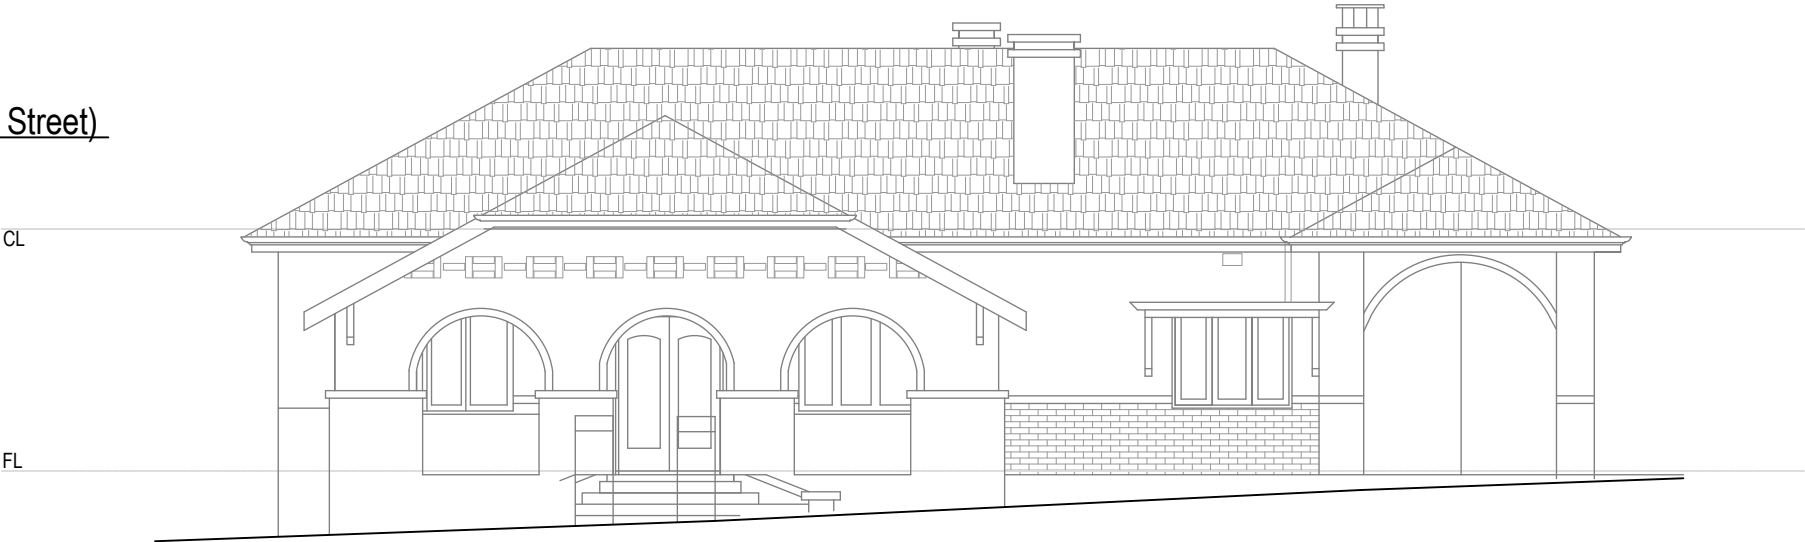

EXISTING NORTH ELEVATION
SCALE 1:100

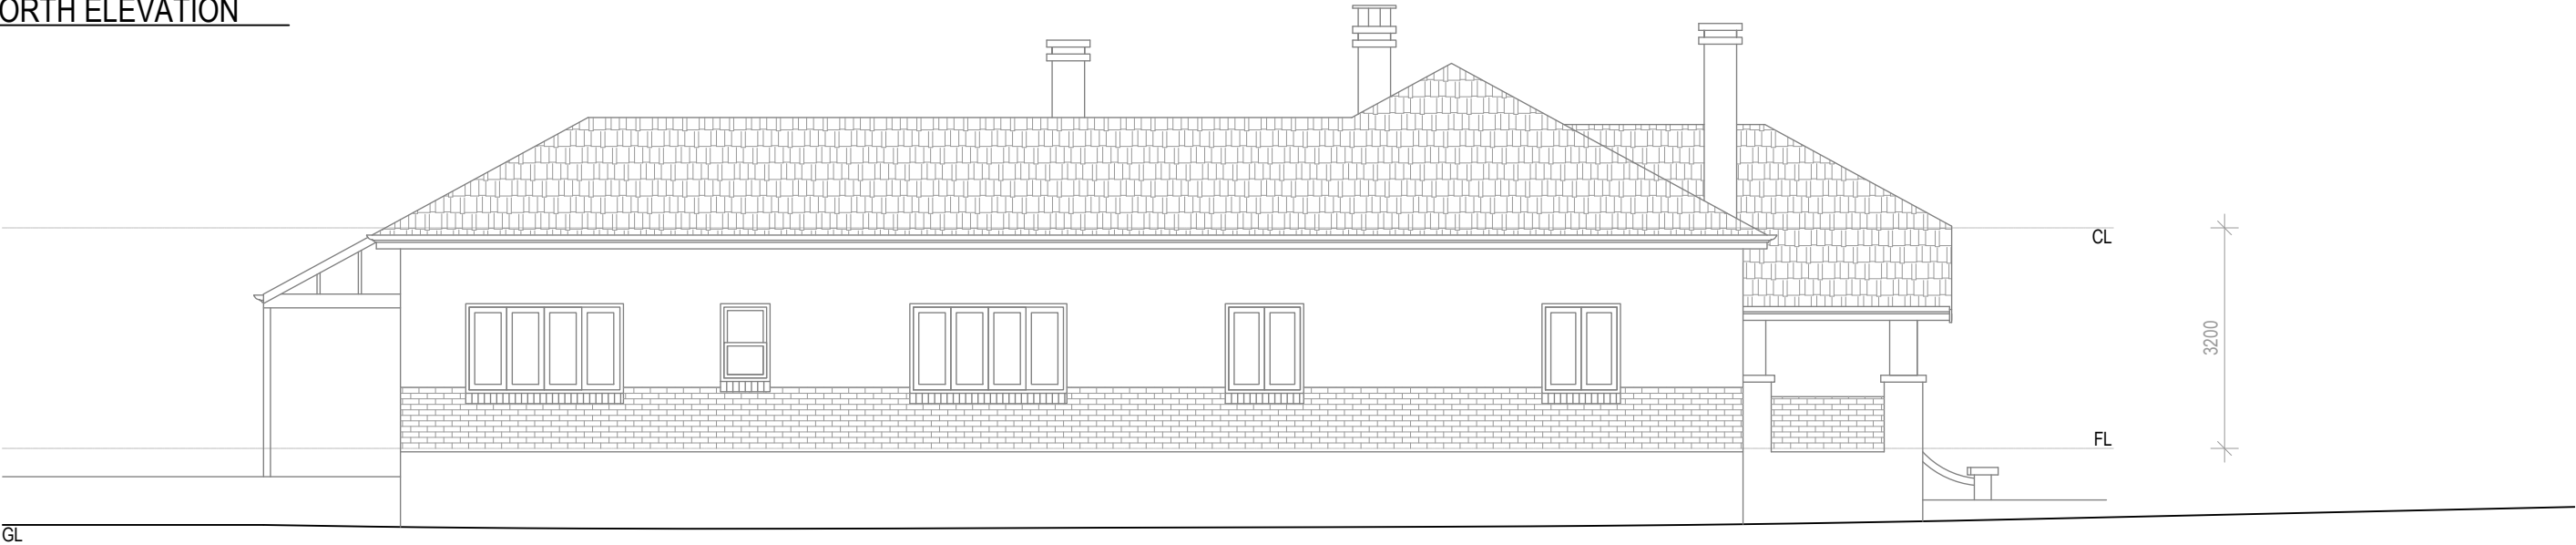

ADRESS 12 DALGETY ST, EAST FREMANTLE, 6158. W.A.	PROJECT ALTERATIONS AND ADDITIONS
CLIENT Kelly Moss & Travis Sheehy	

MO
WILSON
DESIGN

P.O BOX 1678
Fremantle W.A 6959
M: 0423 286 636
E: mo@mowilsondesign.com

SCALE	1:100	DRAWING TITLE ELEVATIONS
STATUS	DESIGN APPROVAL REVC 16.12.25	DRAWING NUMBER A03
PROJECT	60-22	
DRAWN	MW	


EXISTING EAST ELEVATION
SCALE 1:100



EXISTING SOUTH ELEVATION
SCALE 1:100



PROPOSED SOUTH ELEVATION (Line of sight)
SCALE 1:100

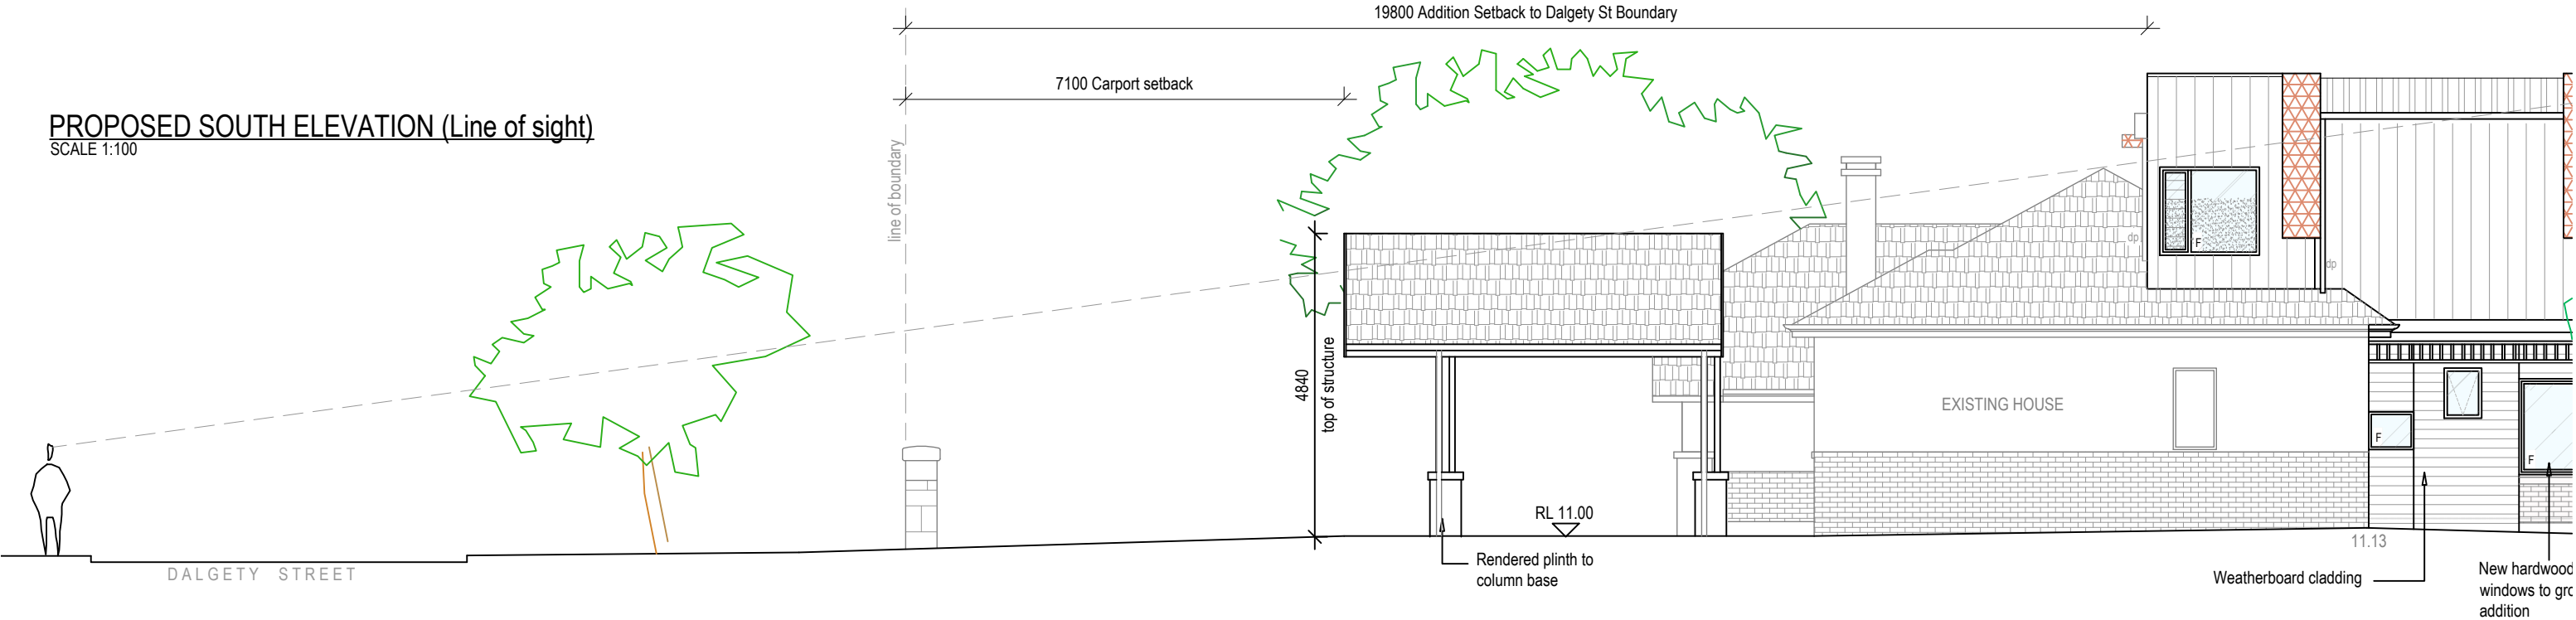


ADRESS 12 DALGETY ST, EAST FREMANTLE, 6158. W.A.	PROJECT ALTERATIONS AND ADDITIONS
CLIENT Kelly Moss & Travis Sheehy	




SCALE 1:100	DRAWING TITLE ELEVATIONS
STATUS DESIGN APPROVAL REV C 16.12.25	DRAWING NUMBER A03.1
PROJECT 60-22	
DRAWN MW	

WEST ELEVATION (Dalgety Street)
SCALE 1:100

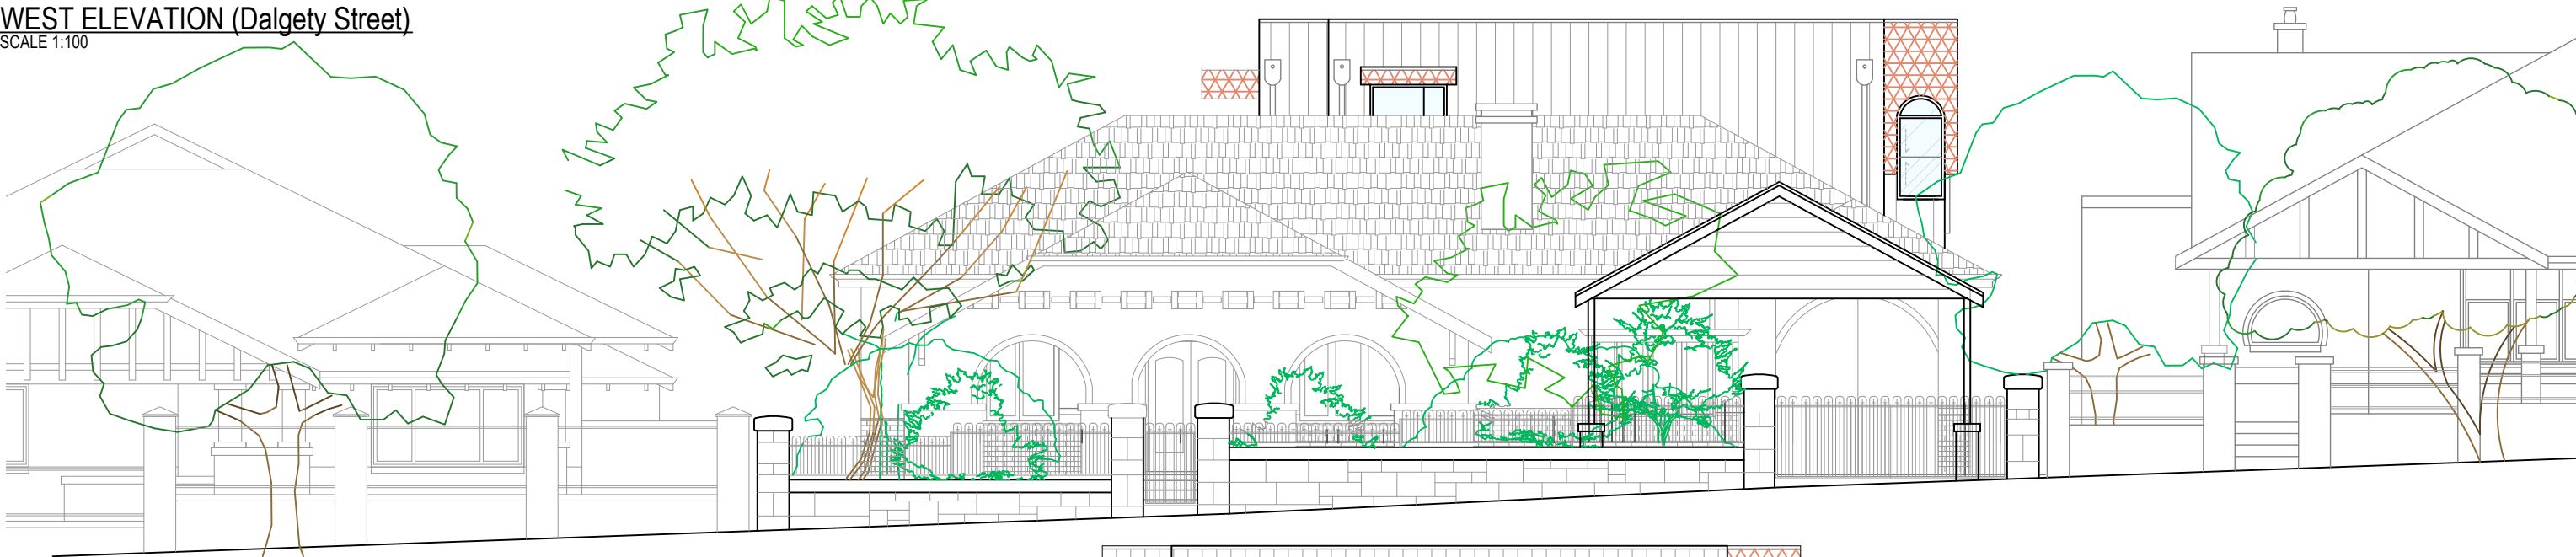

WEST ELEVATION
SCALE 1:100

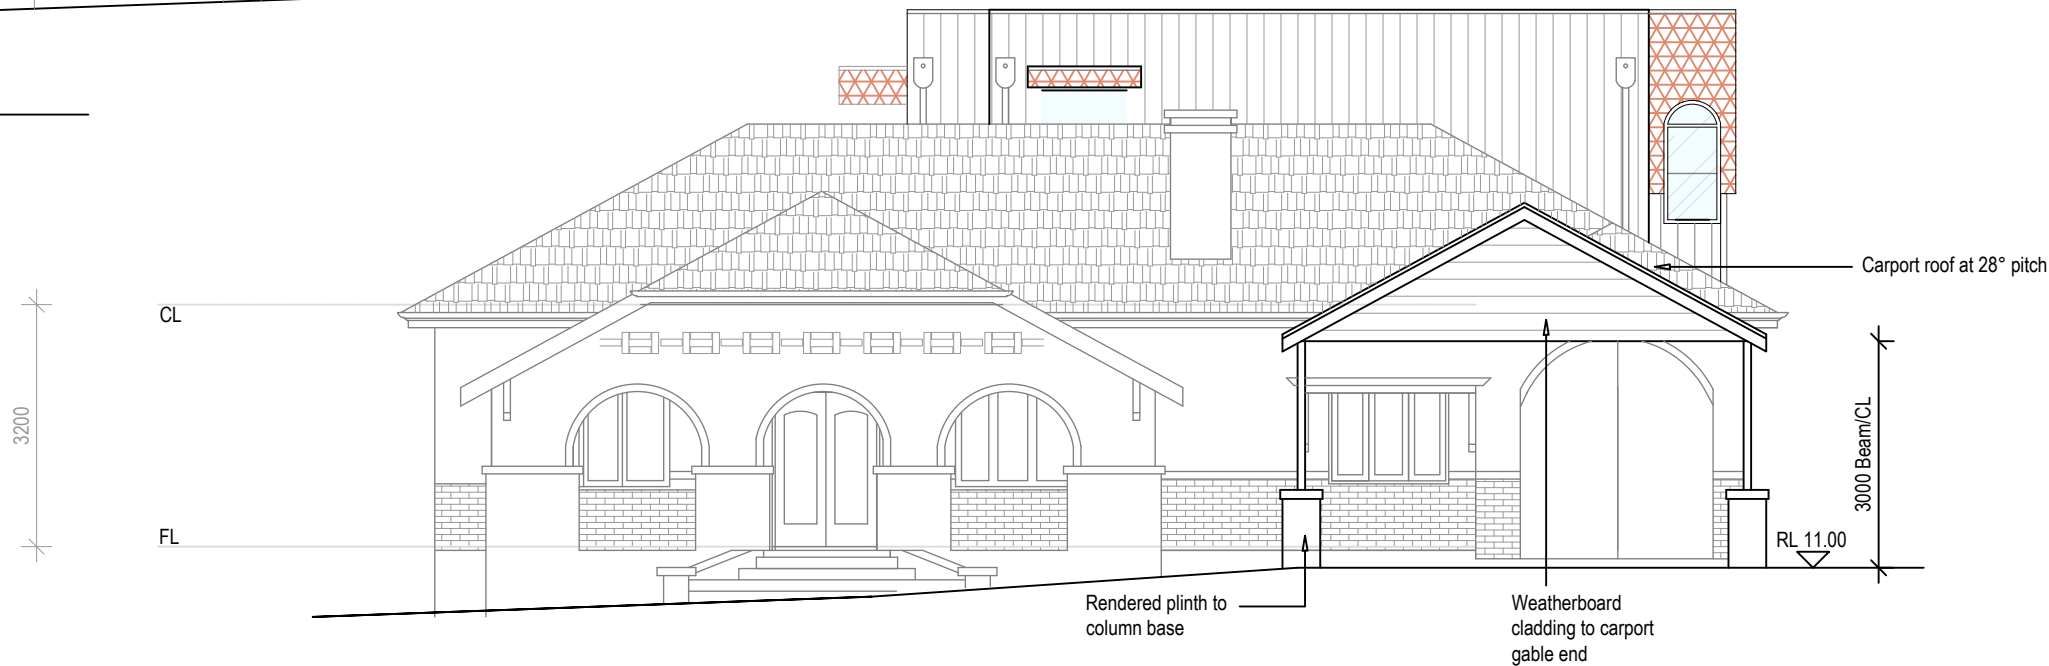

Addition Cladding Legend

- Axon Fibre Cement Cladding. Paint finish
- Custom copper shingles


NORTH ELEVATION
SCALE 1:100




ADRESS 12 DALGETY ST, EAST FREMANTLE, 6158. W.A.	PROJECT ALTERATIONS AND ADDITIONS
CLIENT Kelly Moss & Travis Sheehy	

MO WILSON DESIGN		P.O BOX 1678 Fremantle W.A 6959 M: 0423 286 636 E: mo@mowilsondesign.com	
SCALE	1:100	DRAWING TITLE	ELEVATIONS
STATUS	DESIGN APPROVAL REV C 16.12.25	DRAWING NUMBER	A03.2
PROJECT	60-22		
DRAWN	MW		


EAST ELEVATION
SCALE 1:100

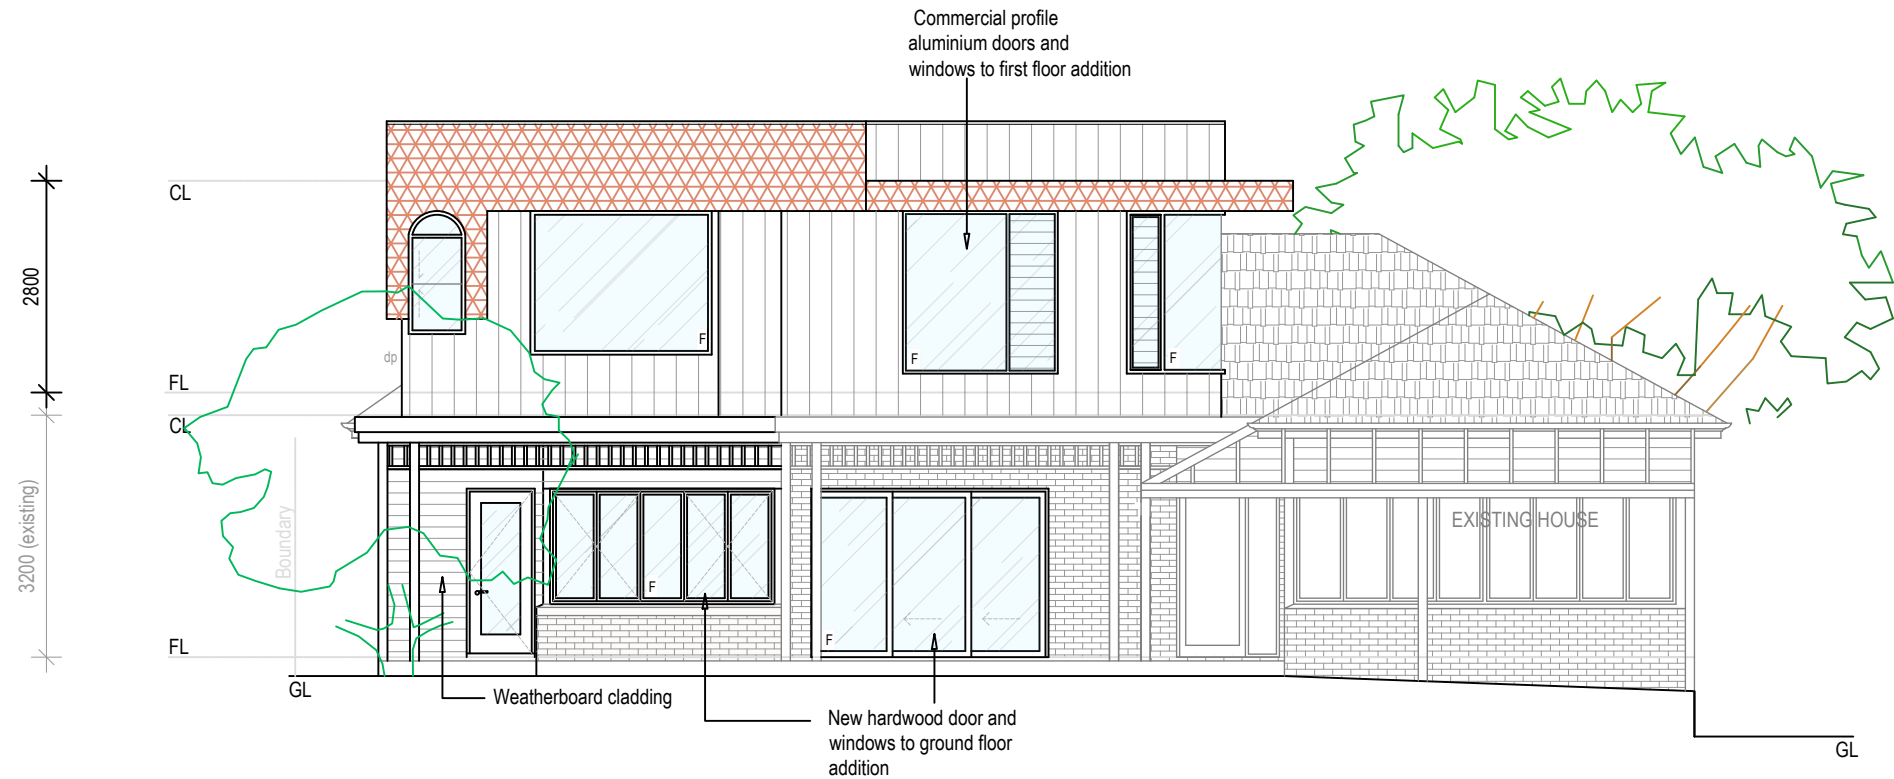

Addition Cladding Legend

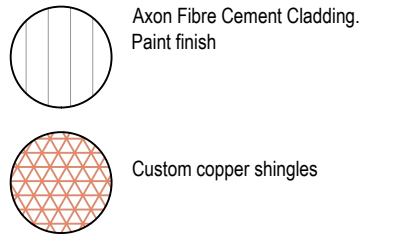

SOUTH ELEVATION
SCALE 1:100

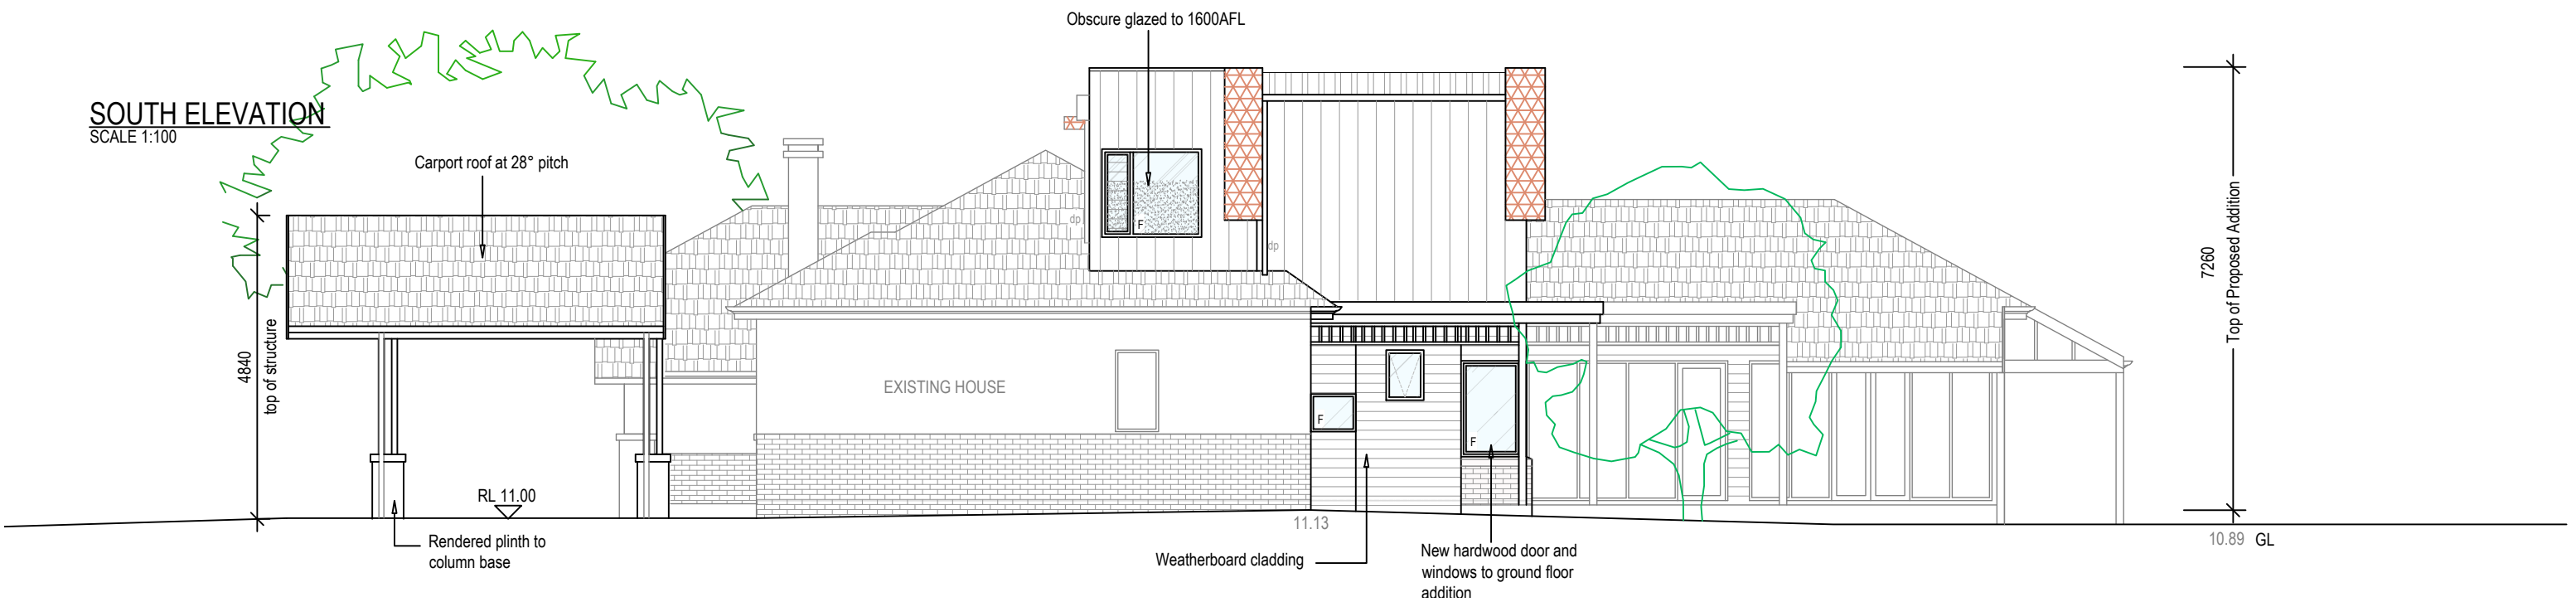

ADDRESS 12 DALGETY ST, EAST FREMANTLE, 6158. W.A.	PROJECT ALTERATIONS AND ADDITIONS
CLIENT Kelly Moss & Travis Sheehy	

MO
WILSON
DESIGN

P.O BOX 1678
Fremantle W.A 6959
M: 0423 286 636
E: mo@mowilsondesign.com

SCALE	1:100	DRAWING TITLE ELEVATIONS
STATUS	DESIGN APPROVAL REV C 16.12.25	DRAWING NUMBER A03.3
PROJECT	60-22	
DRAWN	MW	