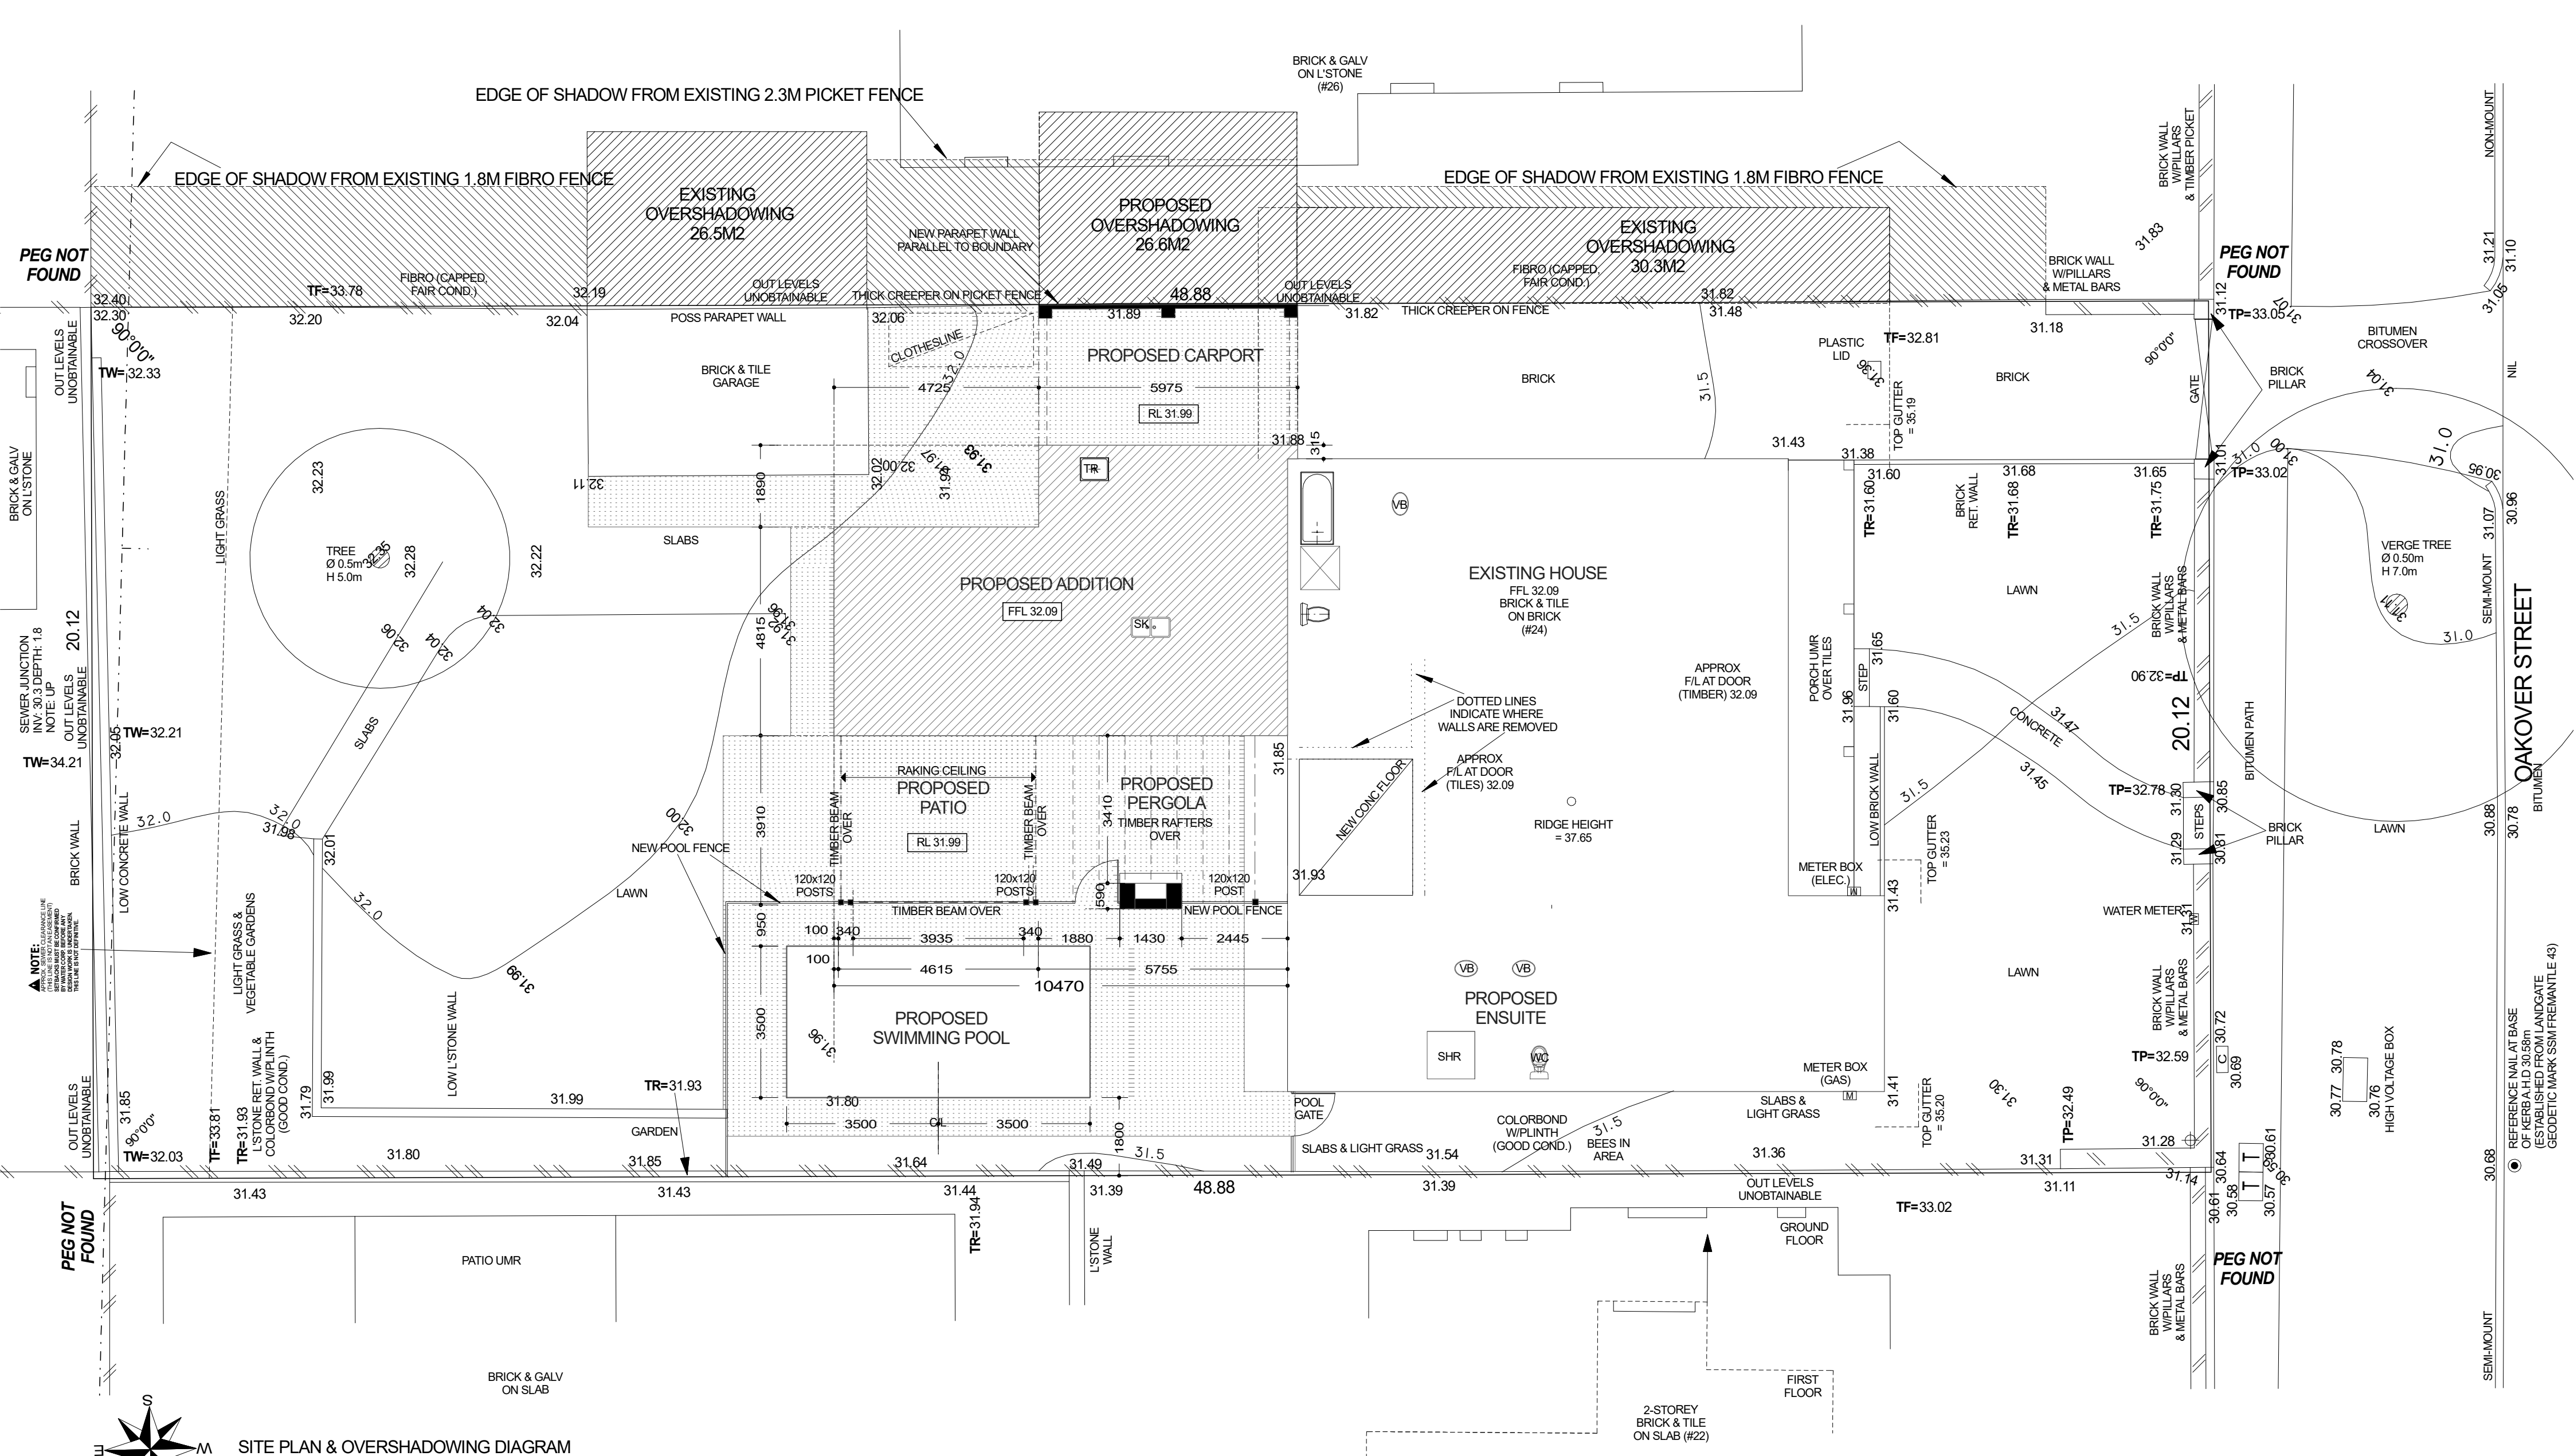


SITE PLAN & OVERSHADOWING DIAGRAM
SCALE 1:100

CARPORT
AREA 19.39M²
KITCHEN/DINING
AREA 61.34M²
PATIO
AREA 18.83M²

DA2 OF 4

DEVELOPMENT APPLICATION

KENSINGTON DESIGN

HITCHCOCK HOUSE

24 May Street, East Fremantle WA 6158	
Phone: 9438 3288	Fax: 9438 3299
E-mail: kd@kensingtondesign.com.au	
Date: 25 JULY 2025	Job: LOT 339 (PLAN 3286) #24 OAKOVER ST EAST FREMANTLE