
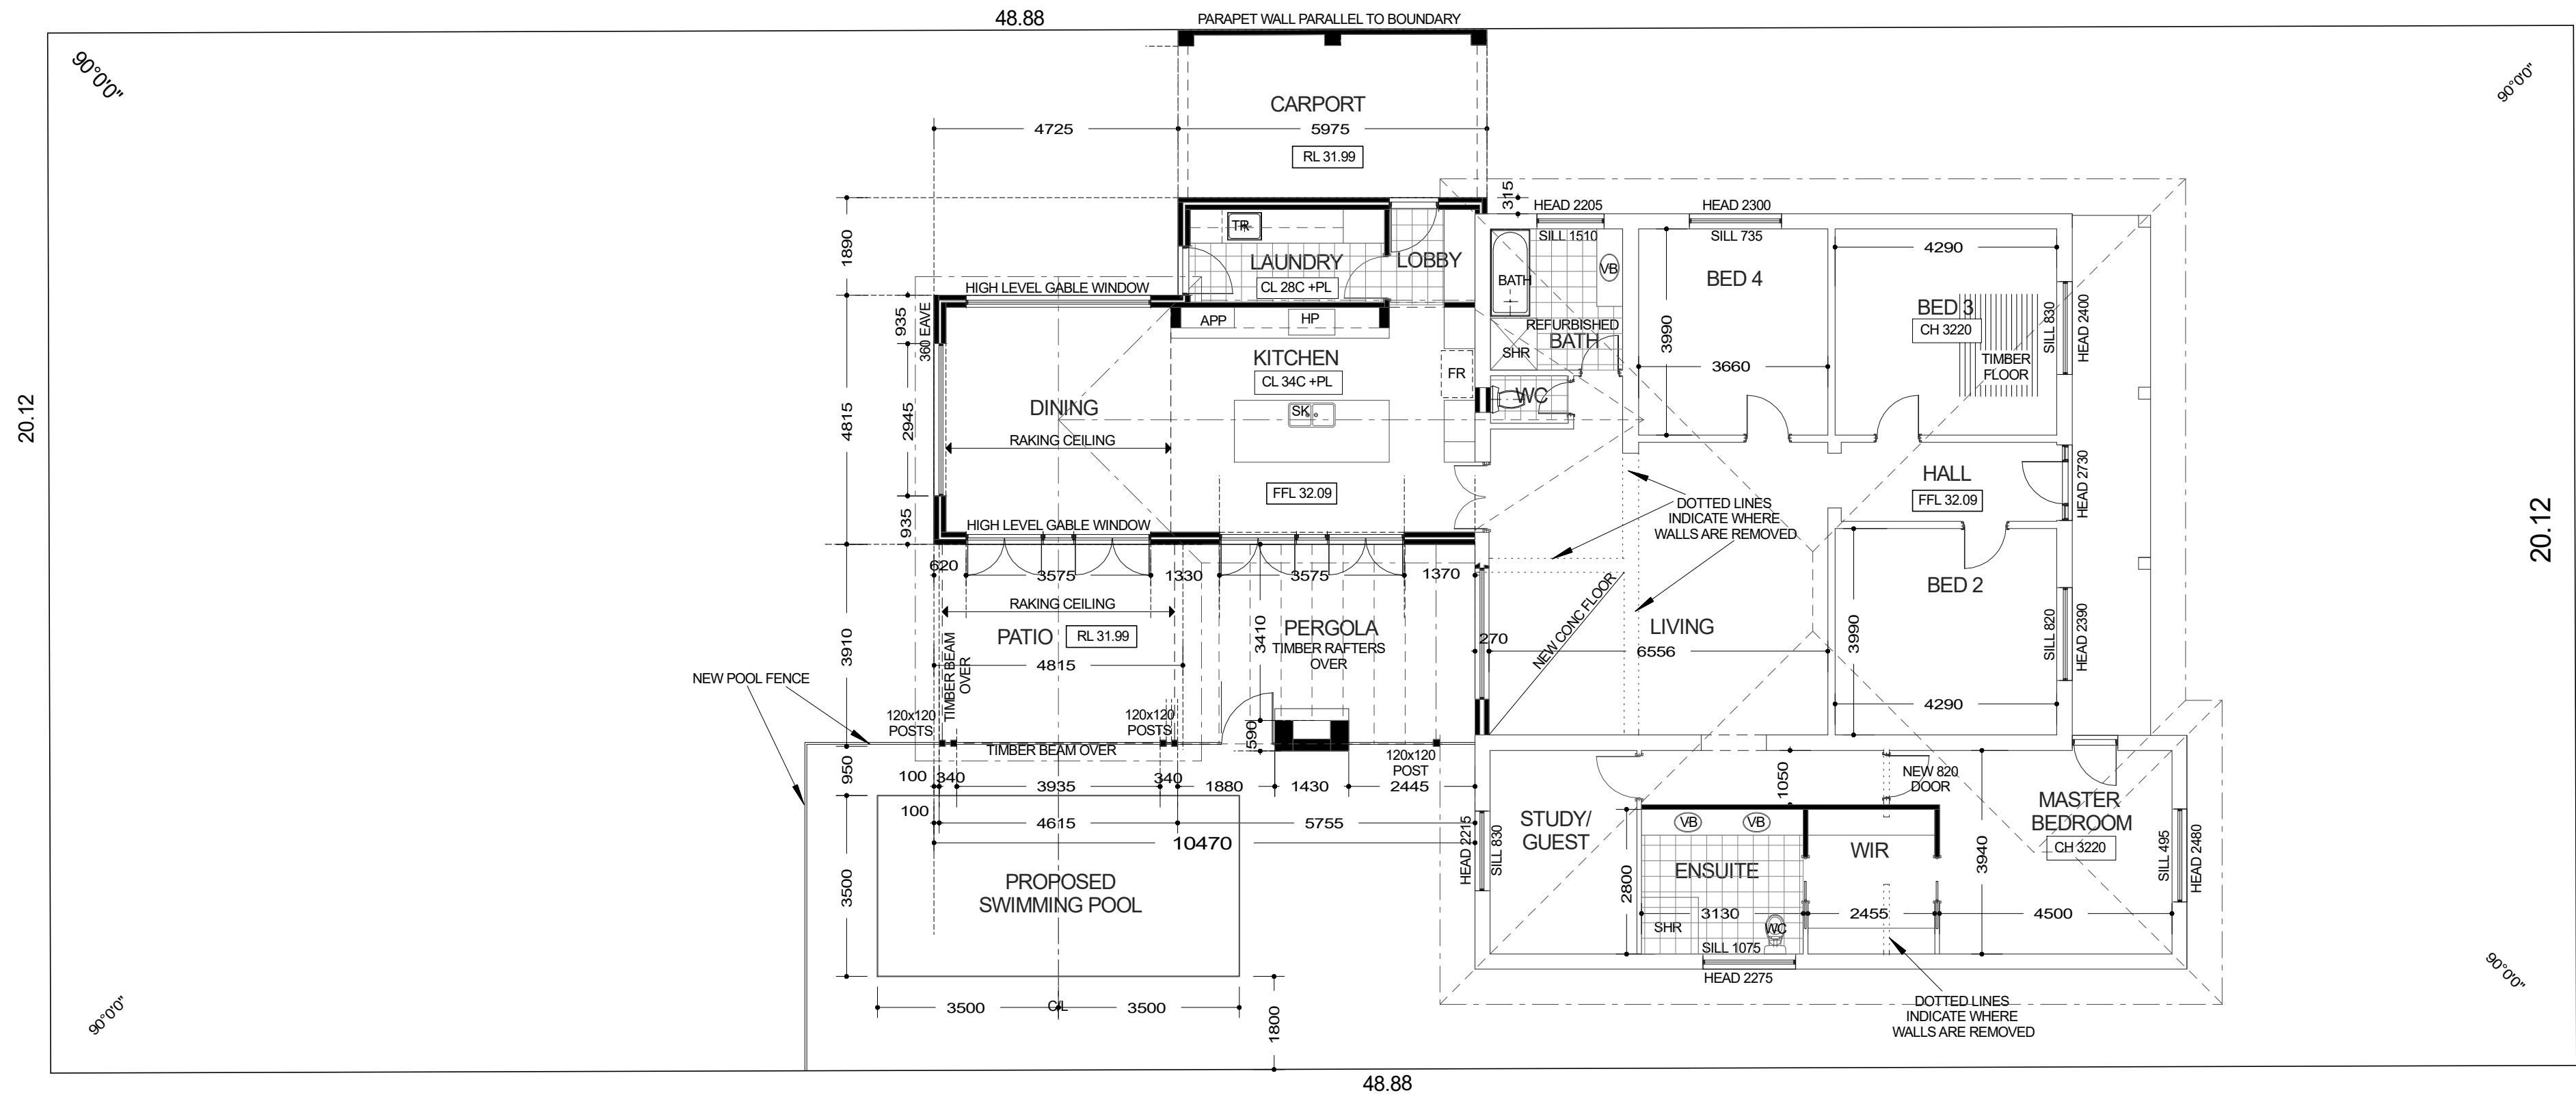


PROPOSED FLOOR PLAN  
SCALE 1:100

CARPORT  
AREA 19.39M<sup>2</sup>  
KITCHEN/DINING  
AREA 61.34M<sup>2</sup>  
PATIO  
AREA 18.83M<sup>2</sup>

DEVELOPMENT APPLICATION

DA3 OF 4

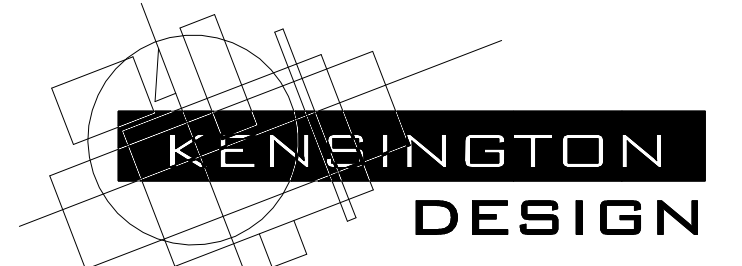

HITCHCOCK HOUSE

24 May Street, East Fremantle WA 6158  
Phone: 9438 3288 Fax: 9438 3299  
E-mail: kd@kensingtondesign.com.au

Date: 25 JULY 2025 Job: LOT 339 (PLAN 3286)  
#24 OAKOVER ST  
EAST FREMANTLE