




WEST ELEVATION (OAKOVER STREET)

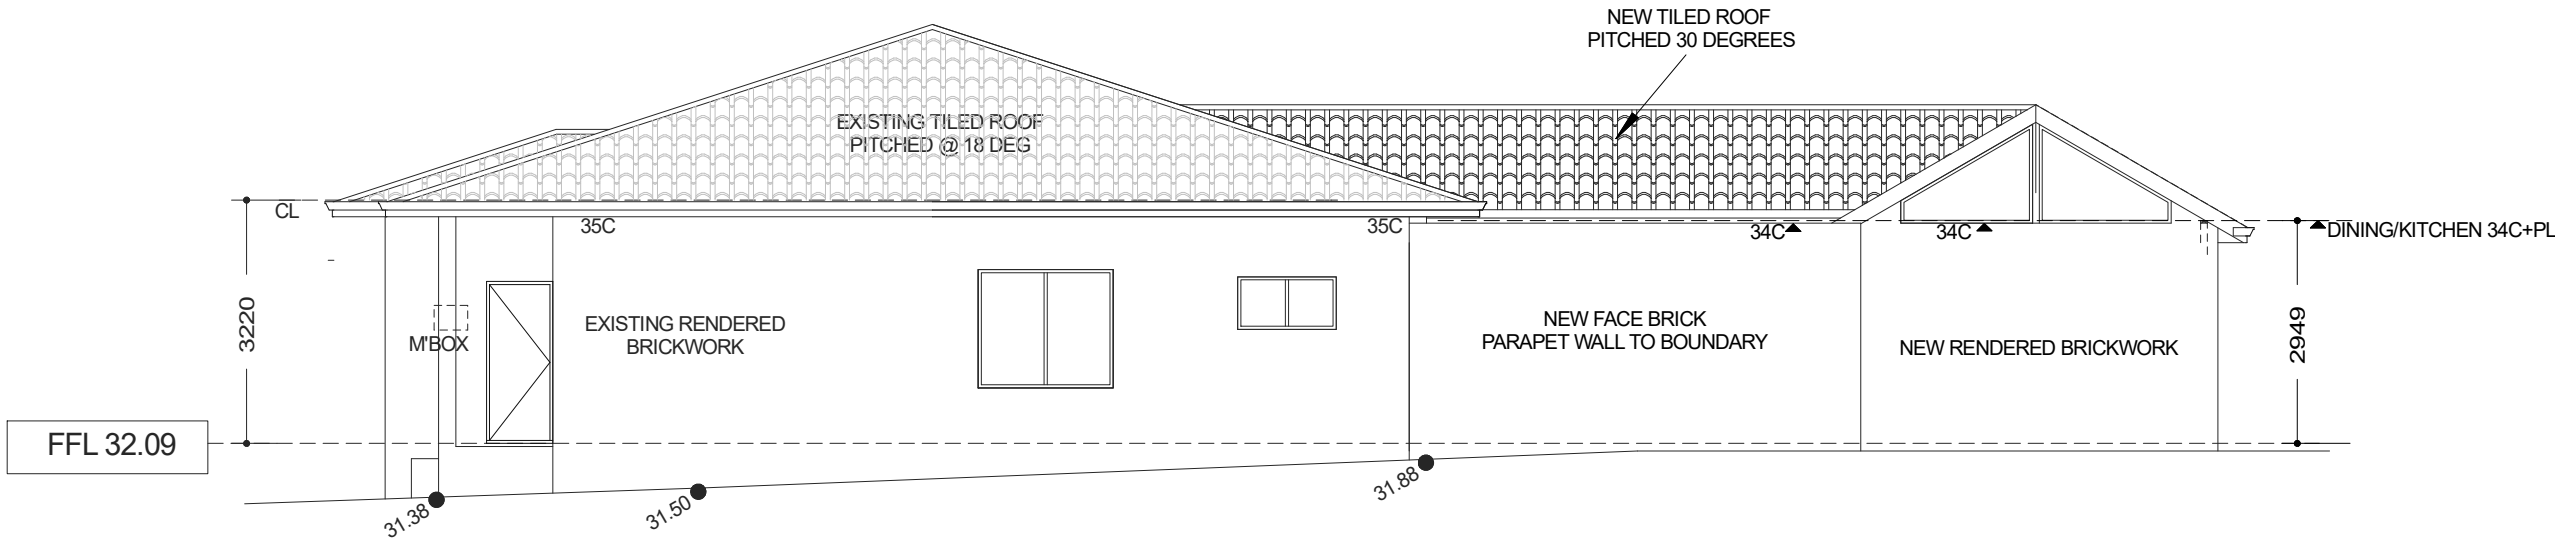

SOUTH ELEVATION

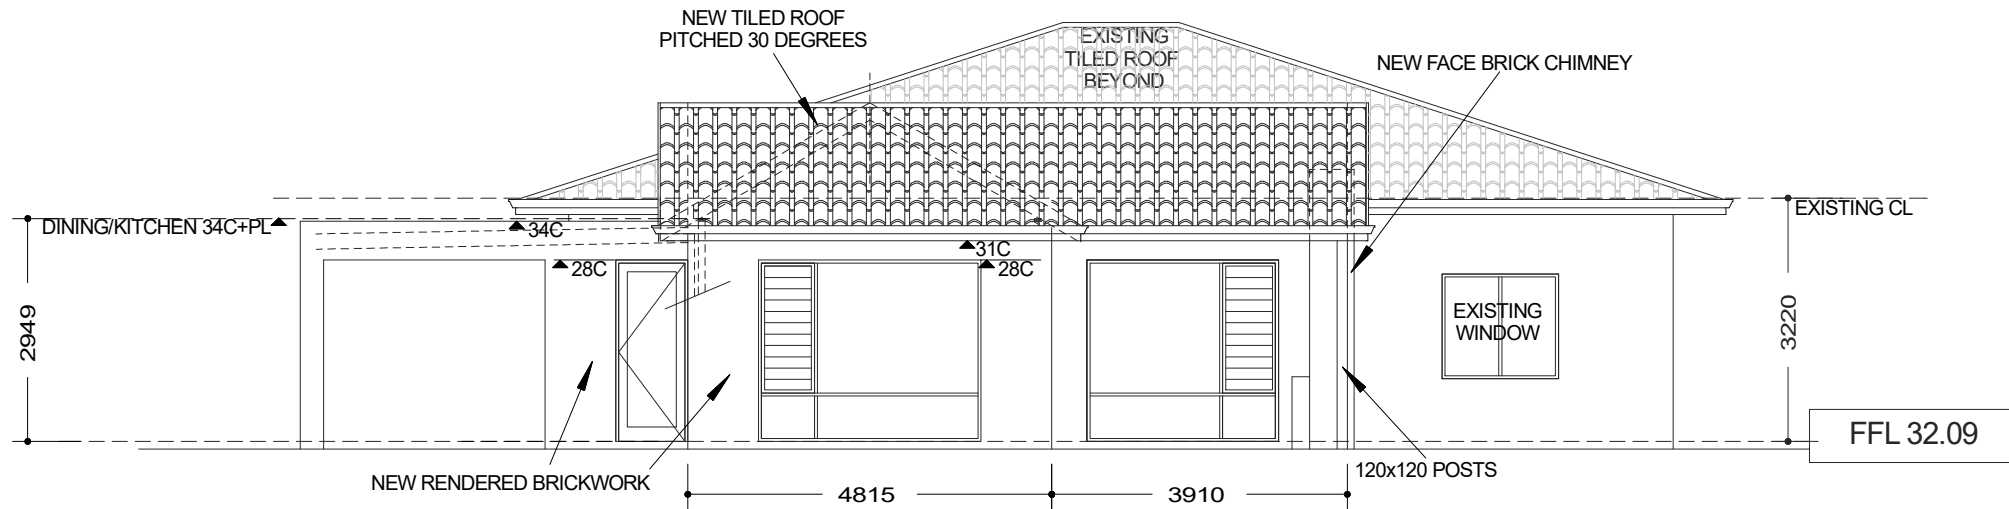


EAST ELEVATION

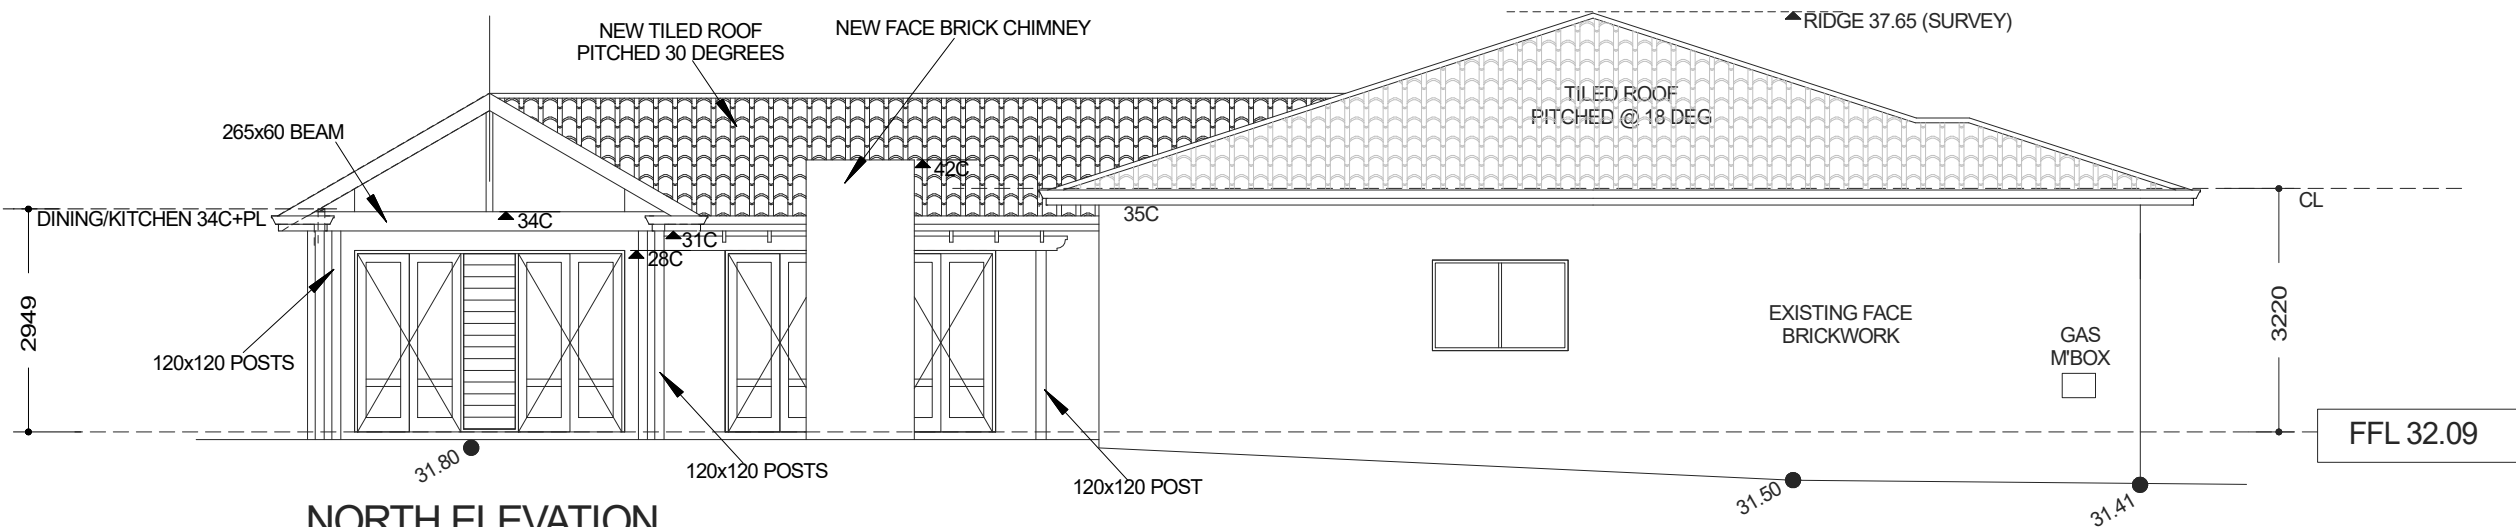

NORTH ELEVATION

ELEVATIONS
SCALE 1:100

DEVELOPMENT APPLICATION

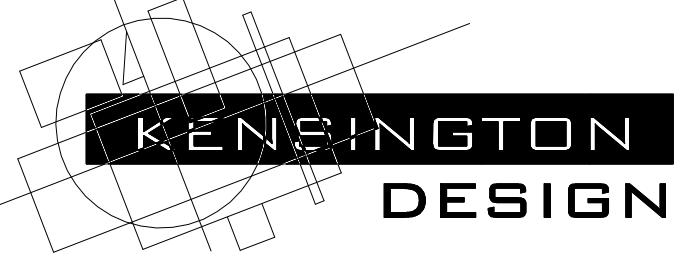

DA4 OF 4

HITCHCOCK HOUSE

24 May Street, East Fremantle Phone: 9438 3288 E-mail: kd@kensingtondesign.com.au		WA 6158 Fax: 9438 3299
Date: 25 JULY 2025	Job: LOT 339 (PLAN 3286) #24 OAKOVER ST EAST FREMANTLE	