



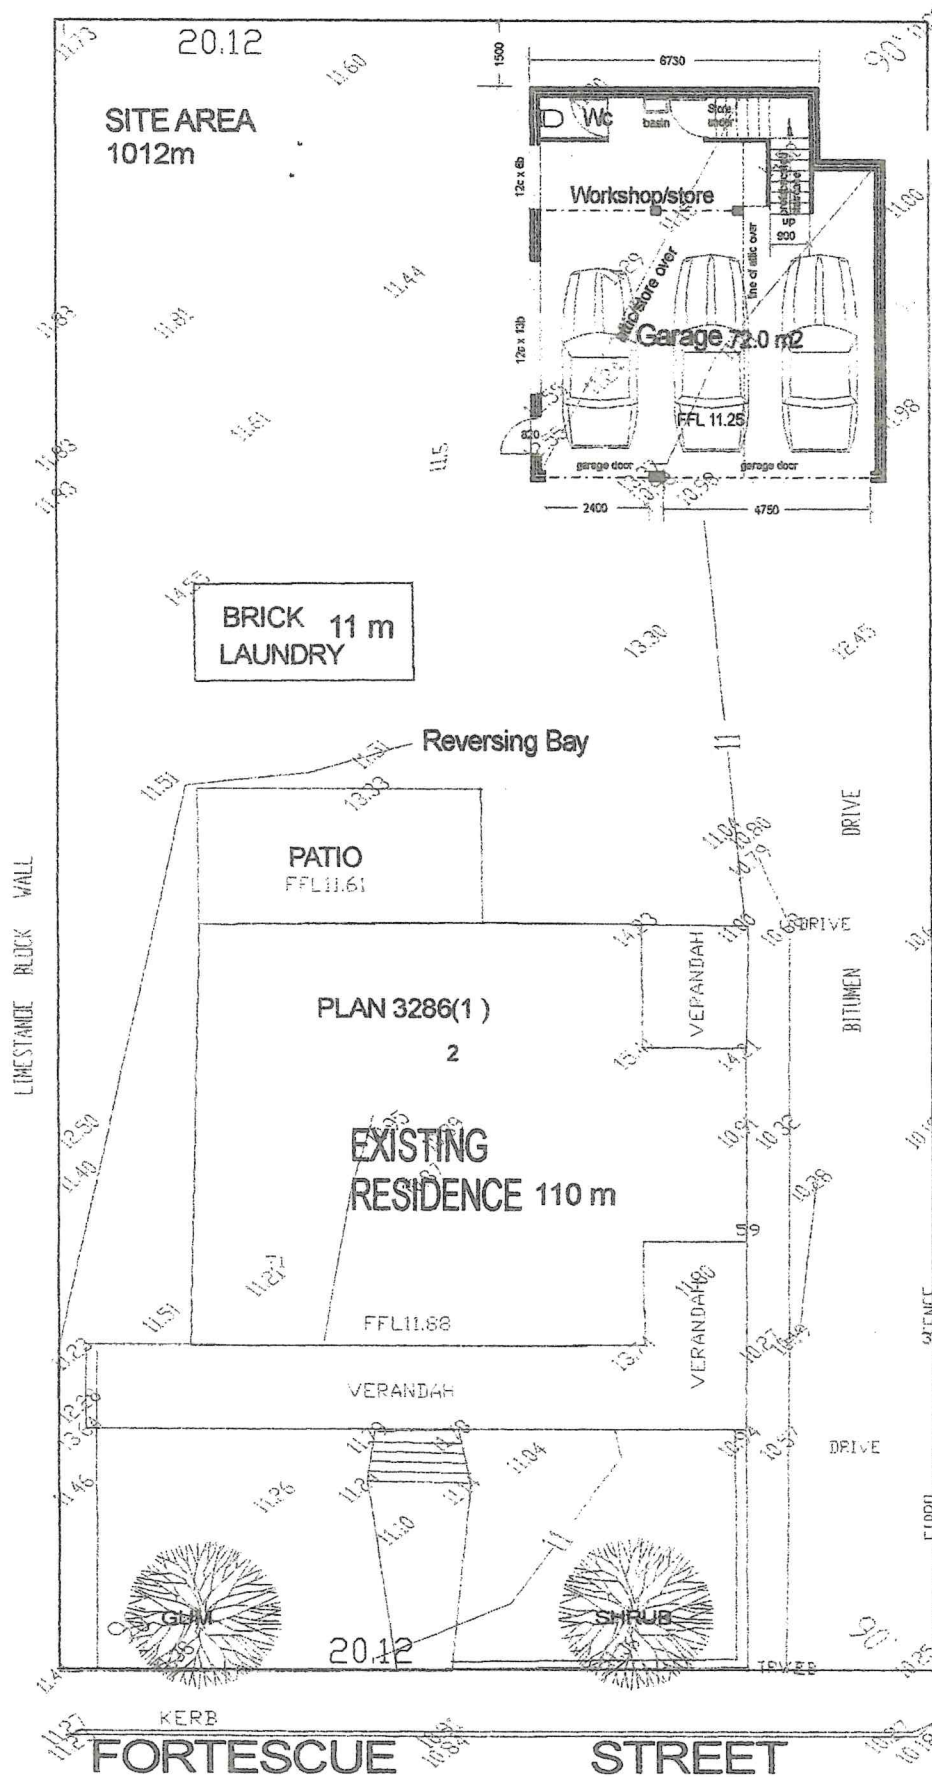

Overshadowing

33 M2

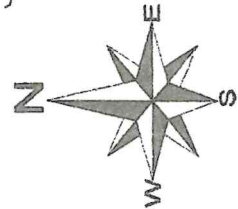

DESIGN AND DRAFTING CONSULTANT
7 EUCALYPT COURT DUNCRAG
WESTERN AUSTRALIA 6023
TEL : 0412 111 555
EMAIL bjdesignwa@gmail.com

BJ
BUILDING
DESIGN


K & M SVATOS NEW GARAGE
228 FORTESCUE STREET
EAST FREMANTLE

SCALE 1:100


Town of East Fremantle

3 SEP 2024



RECEIVED

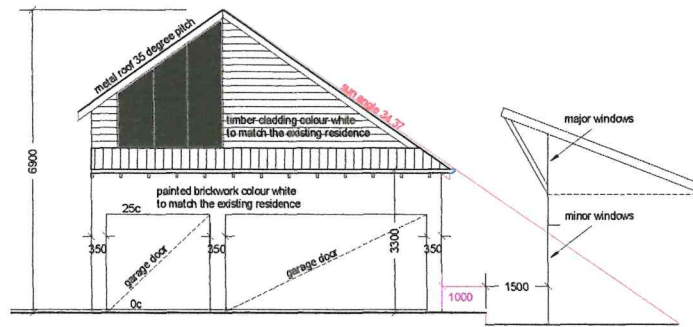


front elevation west

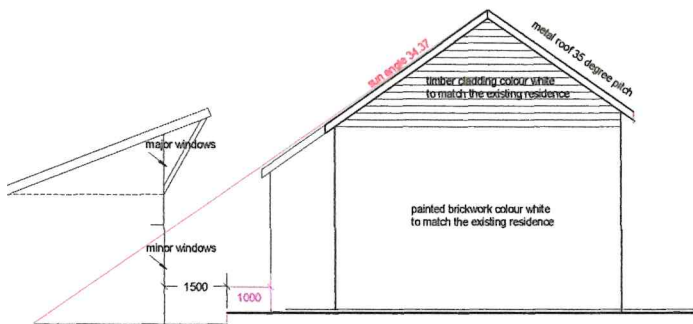

rear elevation east

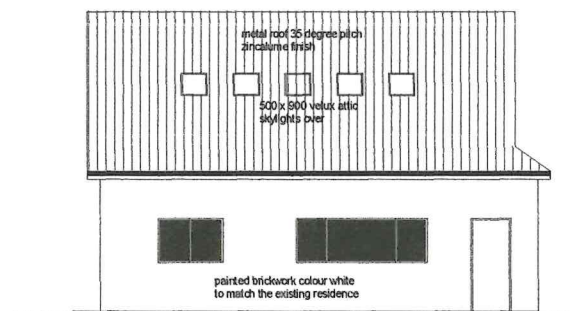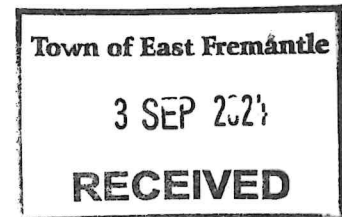

side elevation north

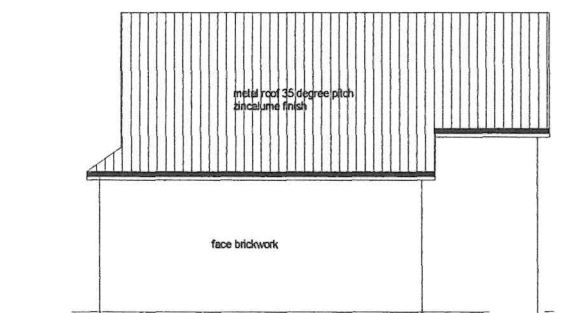

side elevation south

DESIGN AND DRAFTING CONSULTANT
 7 EUCALYPT COURT DUNCRAIG
 WESTERN AUSTRALIA 6023
 TEL : 0412 111 555
 EMAIL: bdesignwa@gmail.com

BJ
 BUILDING
 DESIGN

K & M SVATOS NEW GARAGE ELEVATIONS
 28 FORTESCUE STREET
 EAST FREMANTLE

Previous survey showing
3 timber sheds

3

PT. LOT 170

Town of East Fremantle

3 SEP 2024

RECEIVED

50.29

DESIGN AND DRAFTING CONSULTANT

7 EUCALYPT COURT DUNCRAIG

WESTERN AUSTRALIA 6023


WESTERN AUSTIN
TEL • 0412 111 555

EMAIL bjdesignwa@gmail.com

BJ
BUILDING
DESIGN

K & M SVATOS CONTOUR SURVEY
28 FORTESCUE STREET
EAST FREMANTLE

TBM - NAIL IN BITUMEN
RL 10.00 Assumed

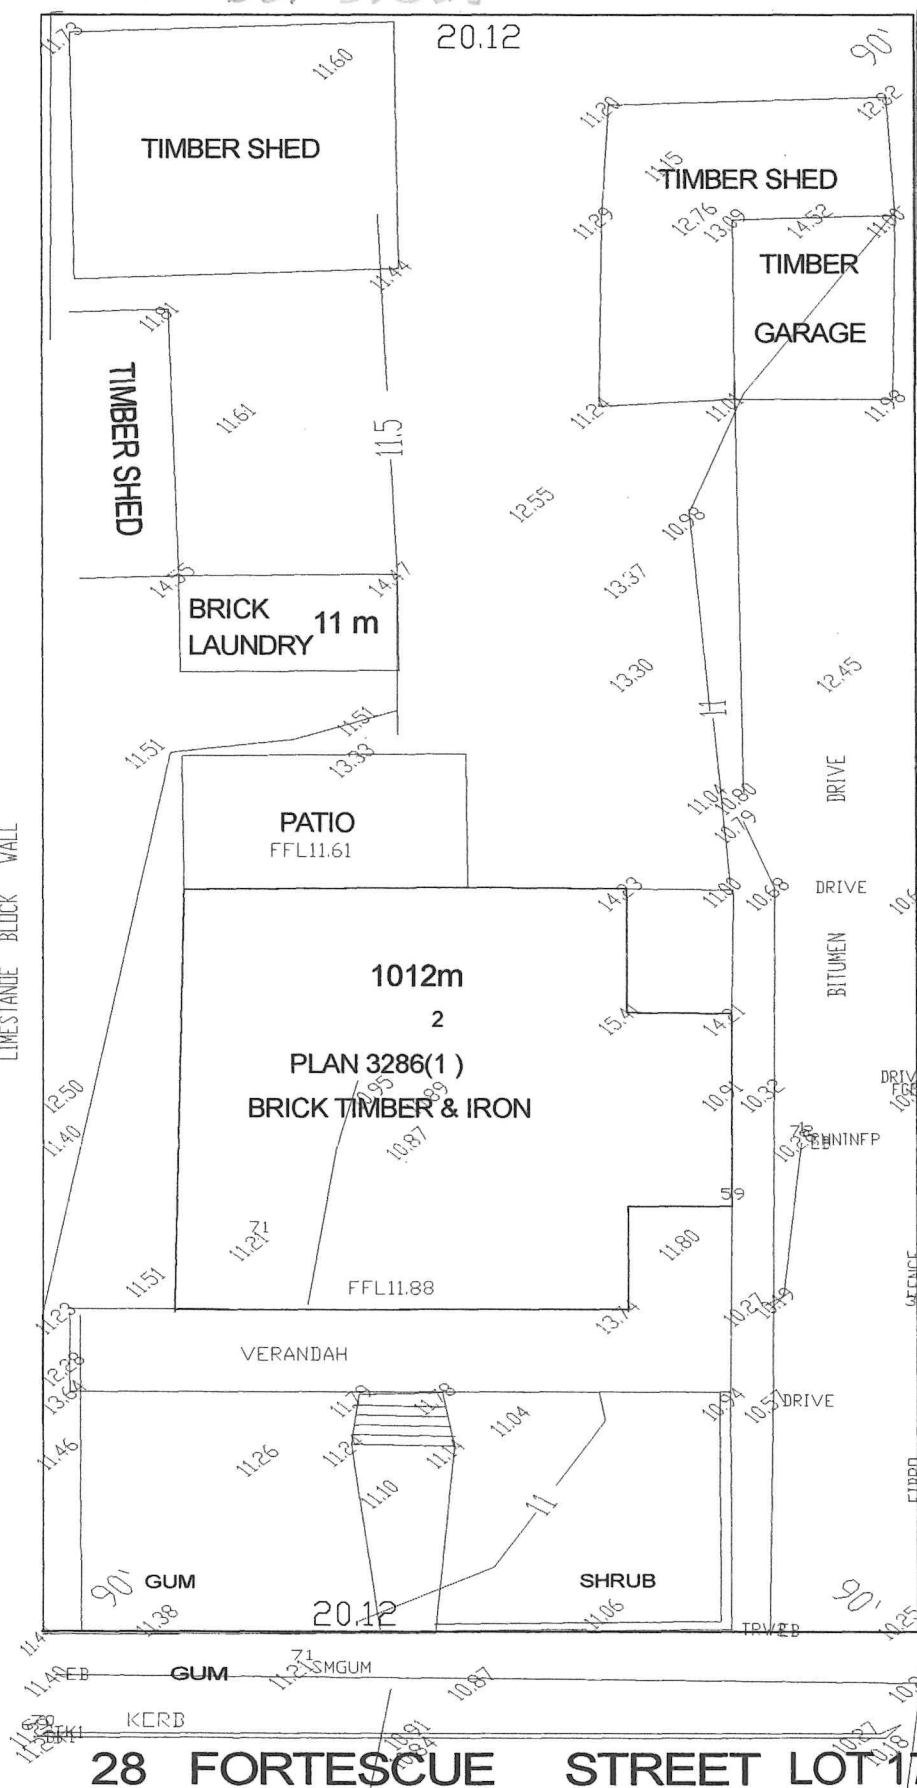



Town of East Fremantle
3 SEP 2021
RECEIVED



28 Fortescue St
Front - driveway
Garage
timber sheds

28 Fortescue St
old garage

32 Fortescue St