


OAKOVER STREET

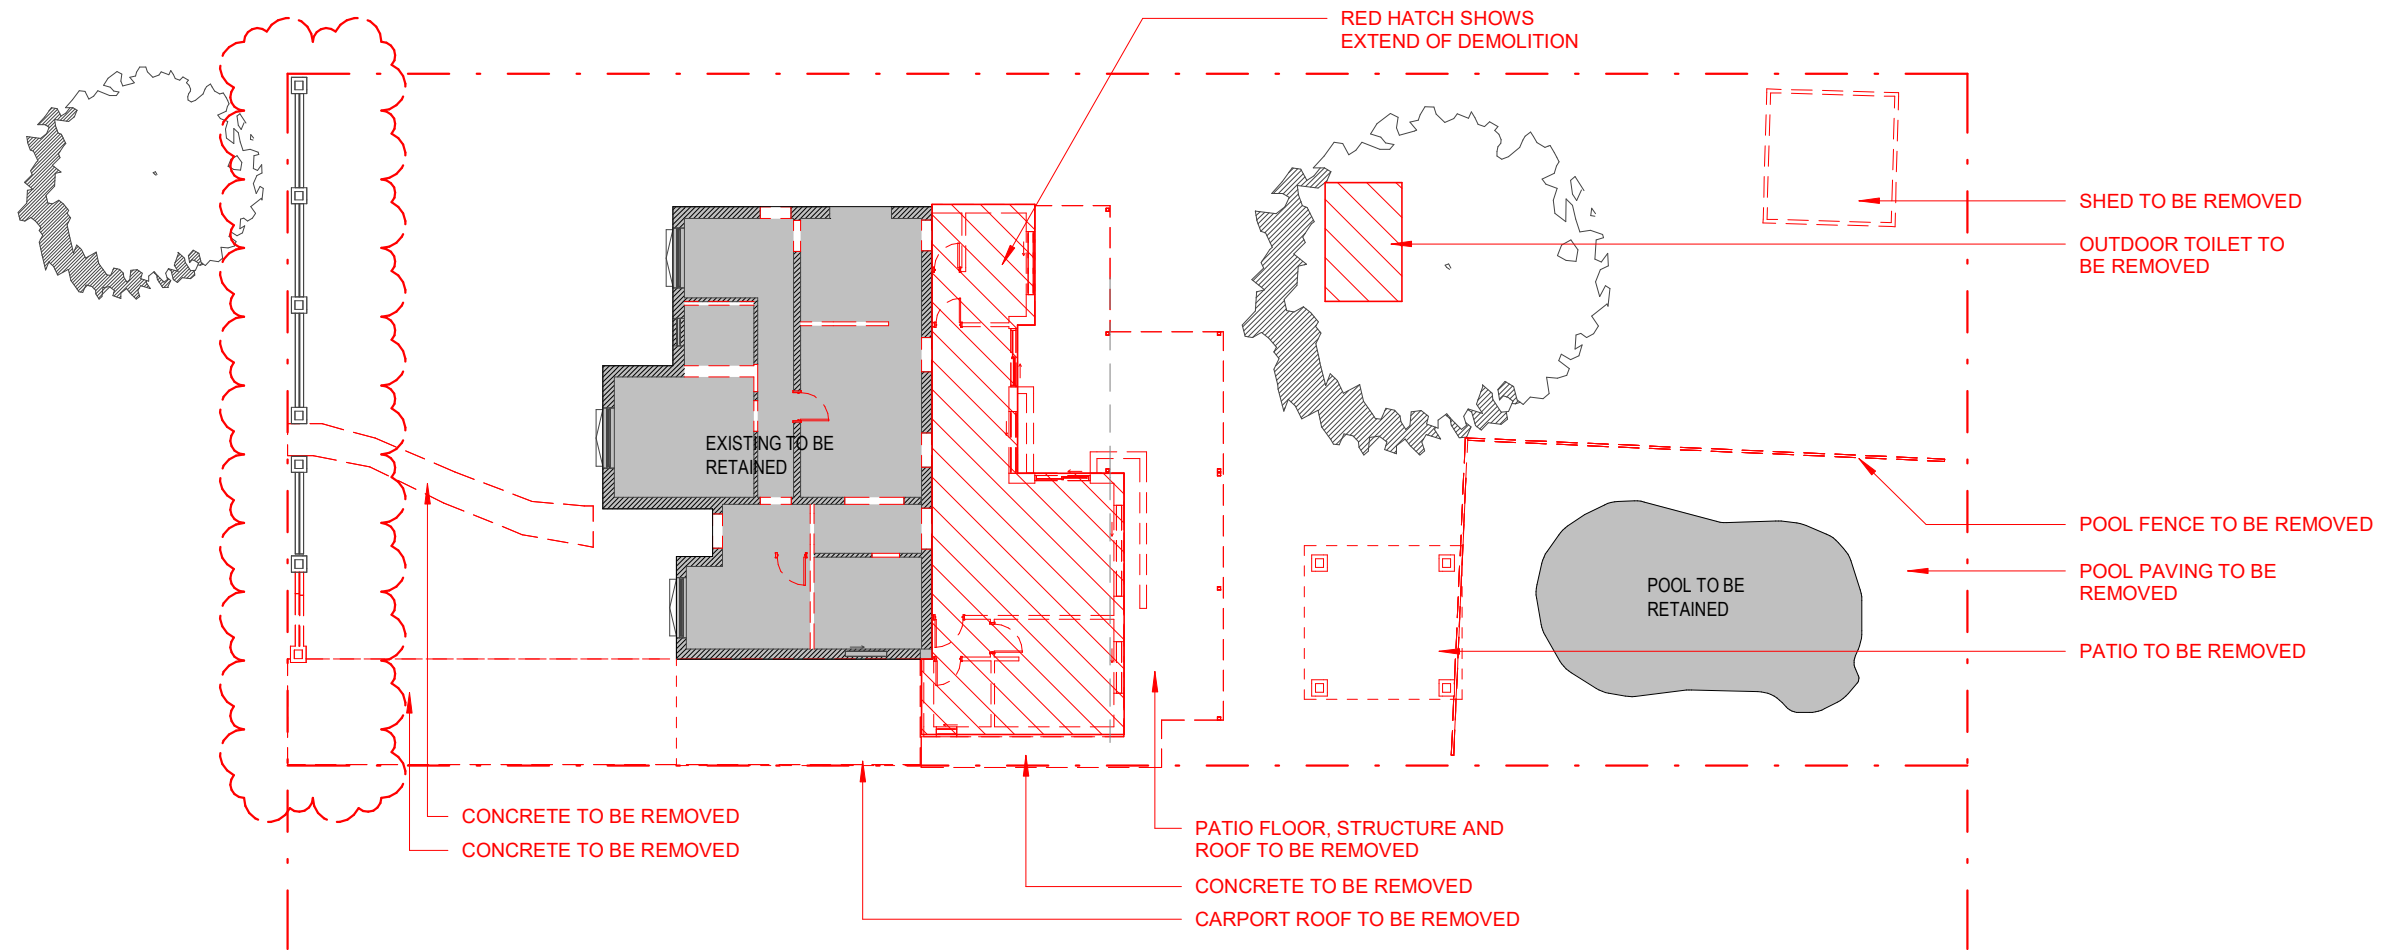

1

GROUND FLOOR - EXISTING & DEMOLITION

SCALE 1:200

32 Oakover street
PROPOSED EXTENSION

SCALE

1:200 (A3)



DATE ISSUED
11.07.25

DWG NAME
SITE PLAN - EXISTING &
DEMOLITION

DWG No.
DA1-01

REV
B