



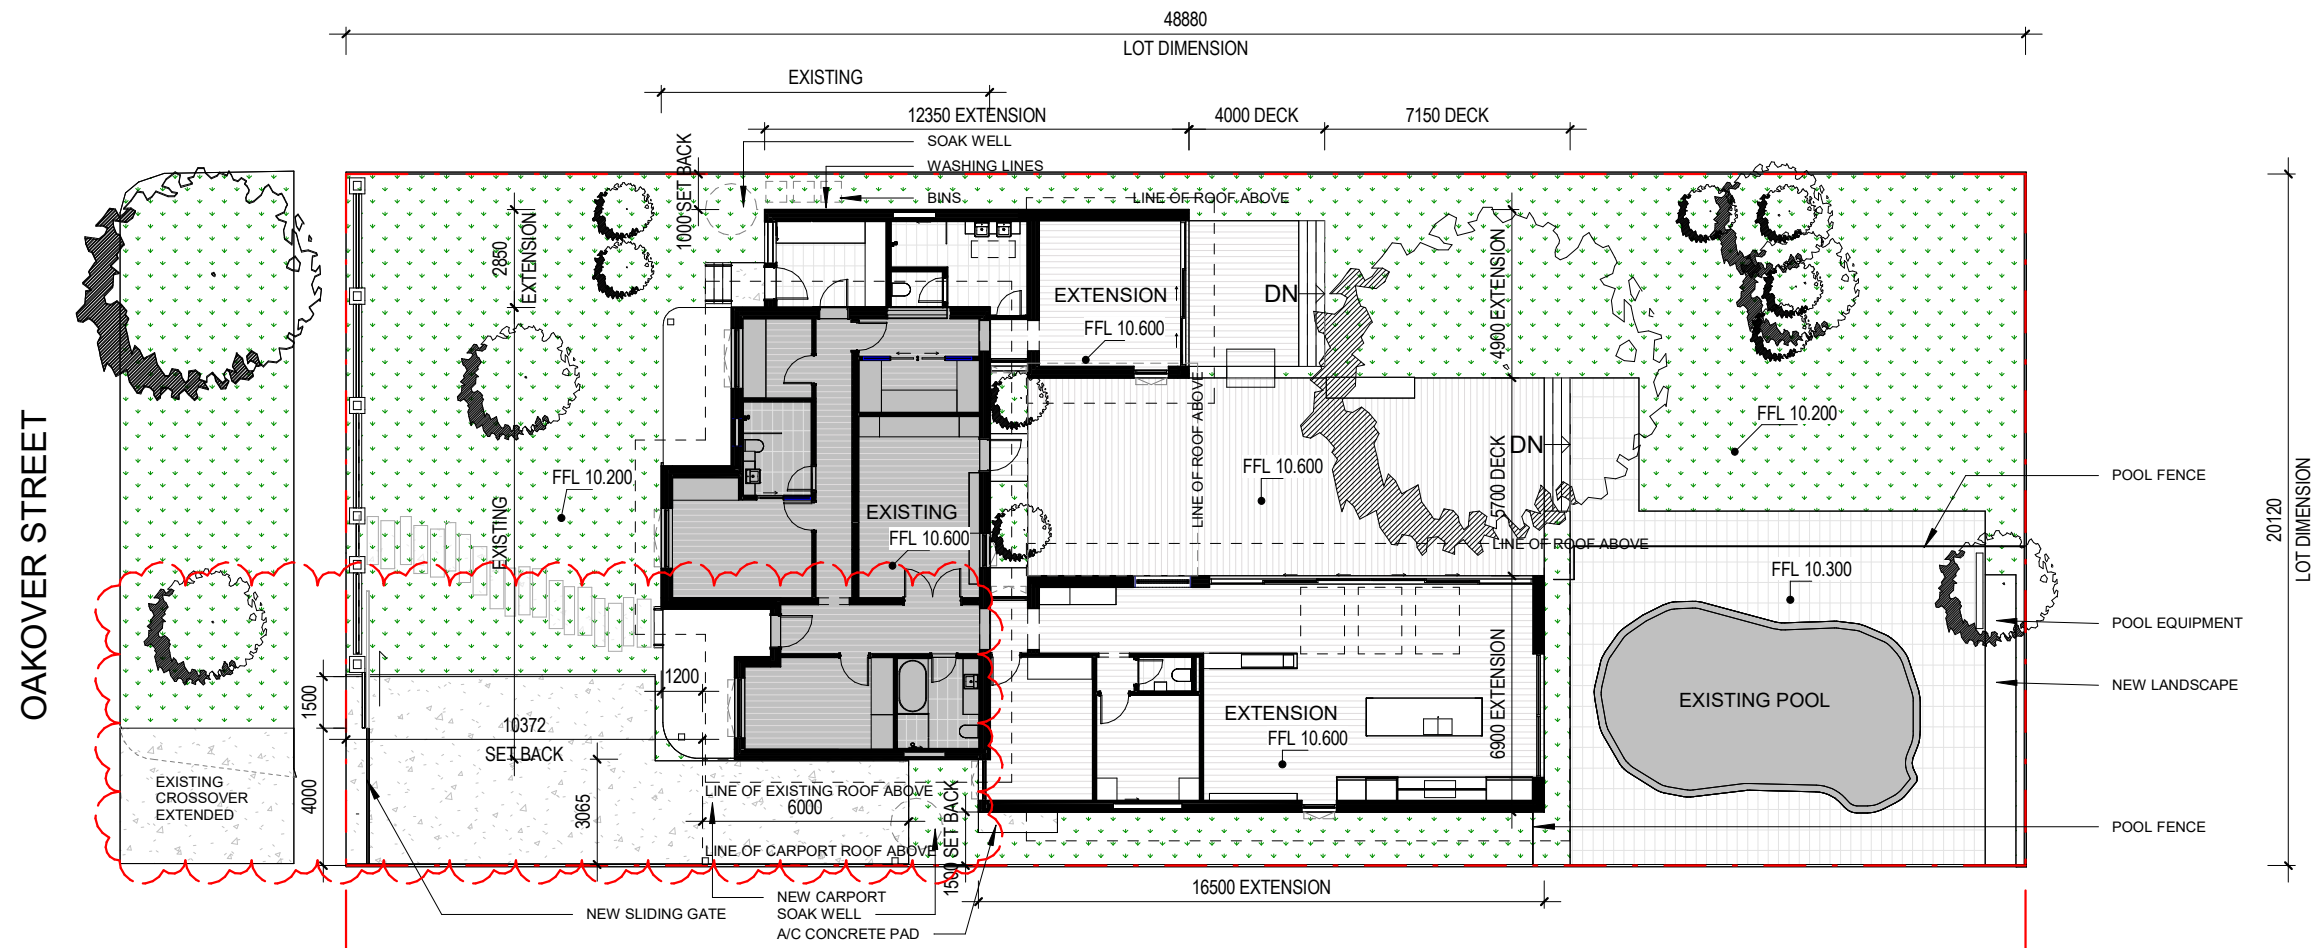

32 Oakover street
PROPOSED EXTENSION

 

DATE ISSUED
11.07.25

DWG NAME
SITE PLAN - PROPOSED

DWG No.
DA1-02

REV
B