



PROPOSED **ADDITIONS**

#54 VIEW TERRACE, EAST FREMANTLE

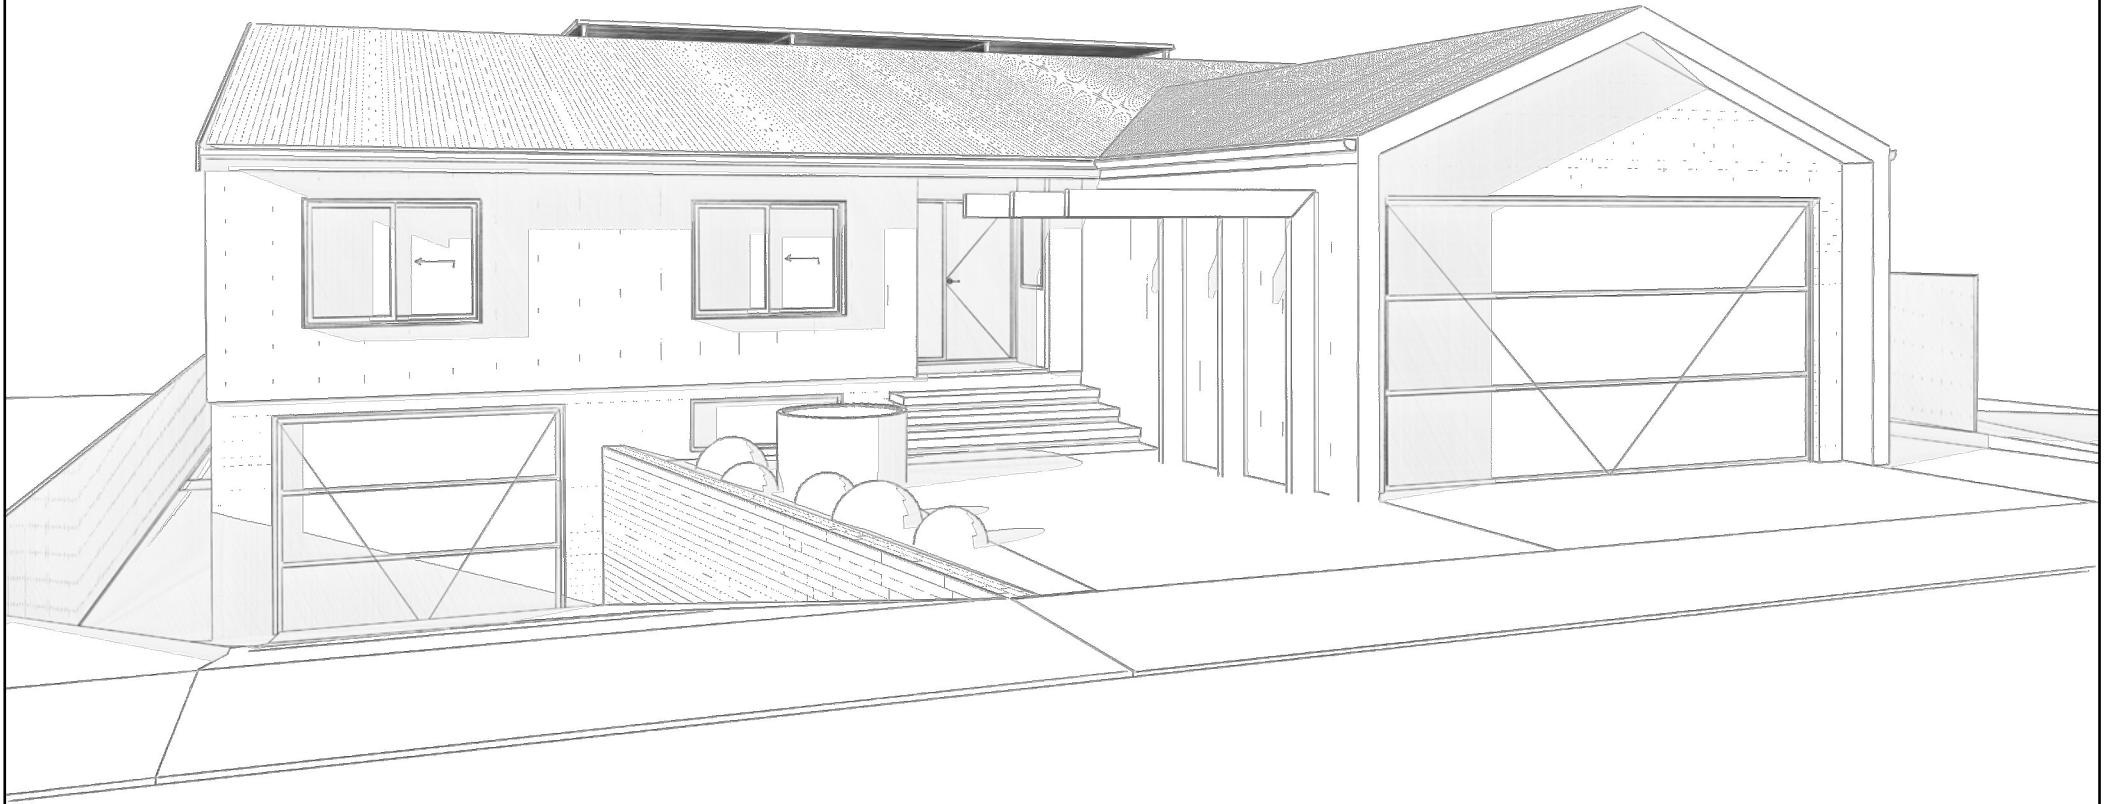

**aspect.
design**

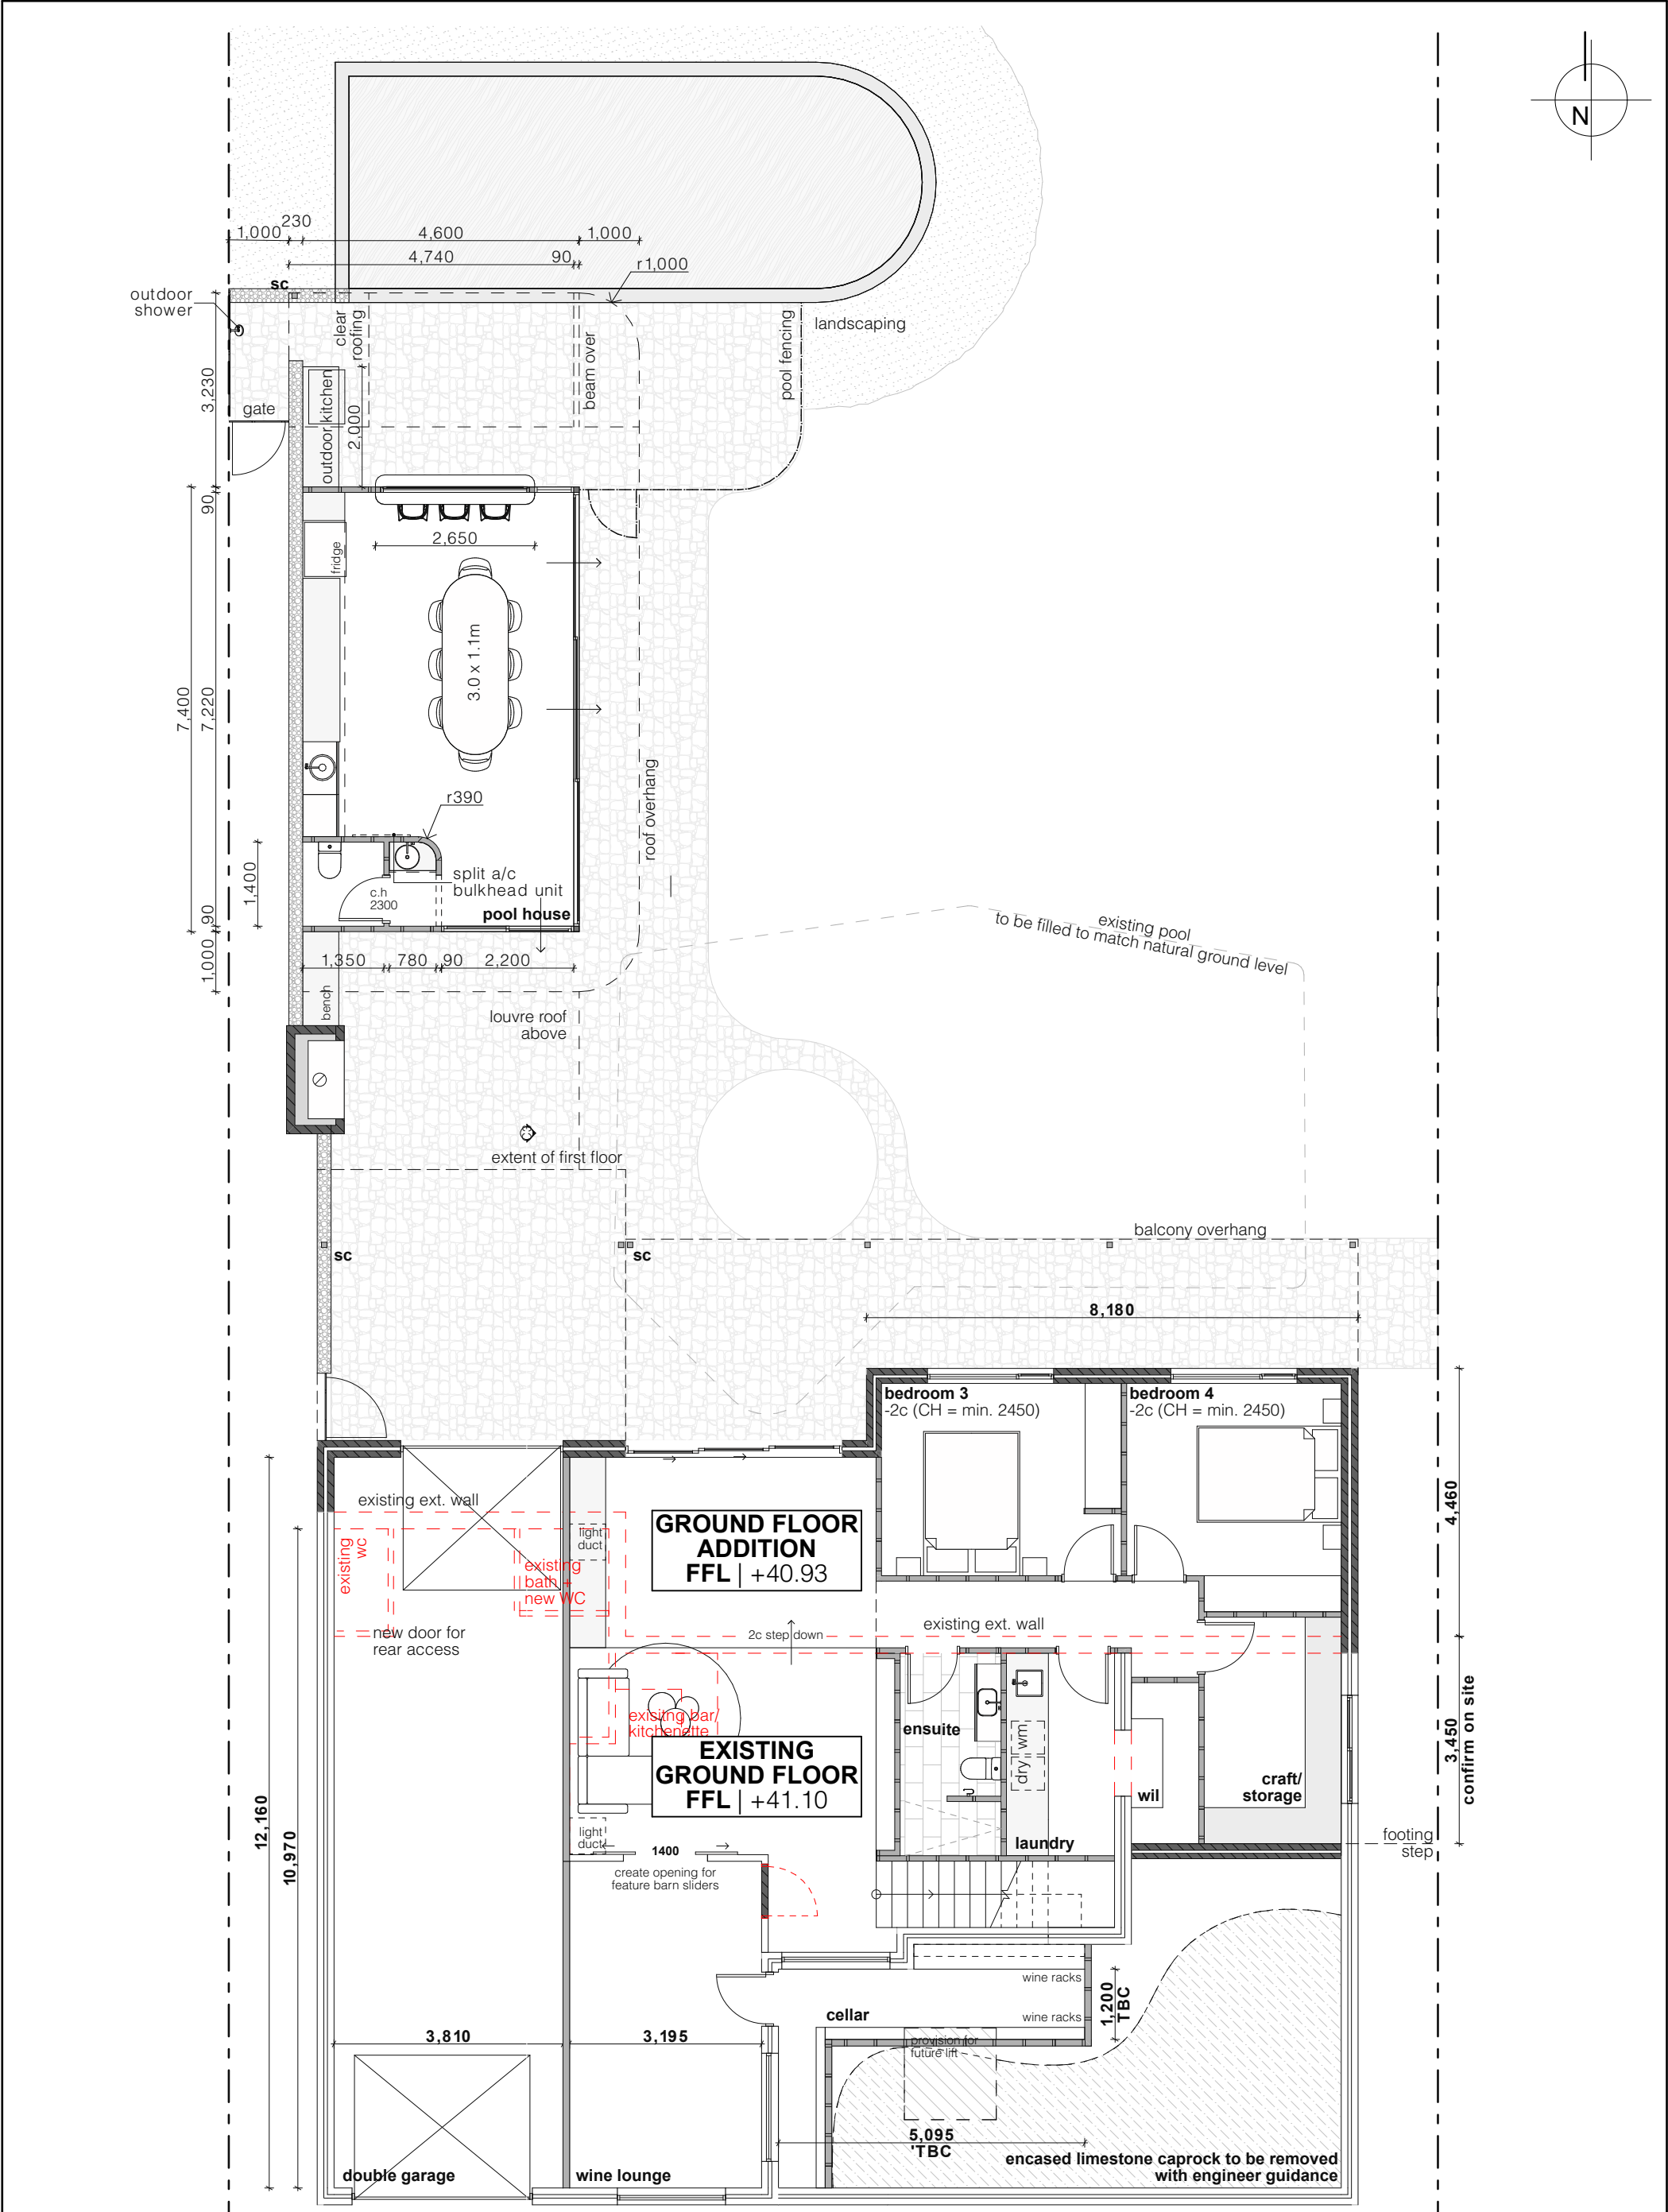


No.	DESCRIPTION	DATE
12	CLIENT CHANGES FROM MEETING	28/01/2025
13	FOR PLANNING FEEDBACK	20/02/2025
14	WEST ALFRESCO ELEVATION ADDED	27/02/2025
15	MINOR CLIENT CHANGES	12/03/2025
16	PLANNING CHANGES	01/04/2025

aspect.
design

CLIENT: MITSIKAS
JOB ADDRESS: #54 VIEW TERRACE,
EAST FREMANTLE

DRAWING:	GROUND FLOOR PLAN
DATE: 01/04/2025	REVISION: 16
SCALE: 1:100 @ A3	DRAWN: AB
	SHEET: A.01
	COPYRIGHT ©

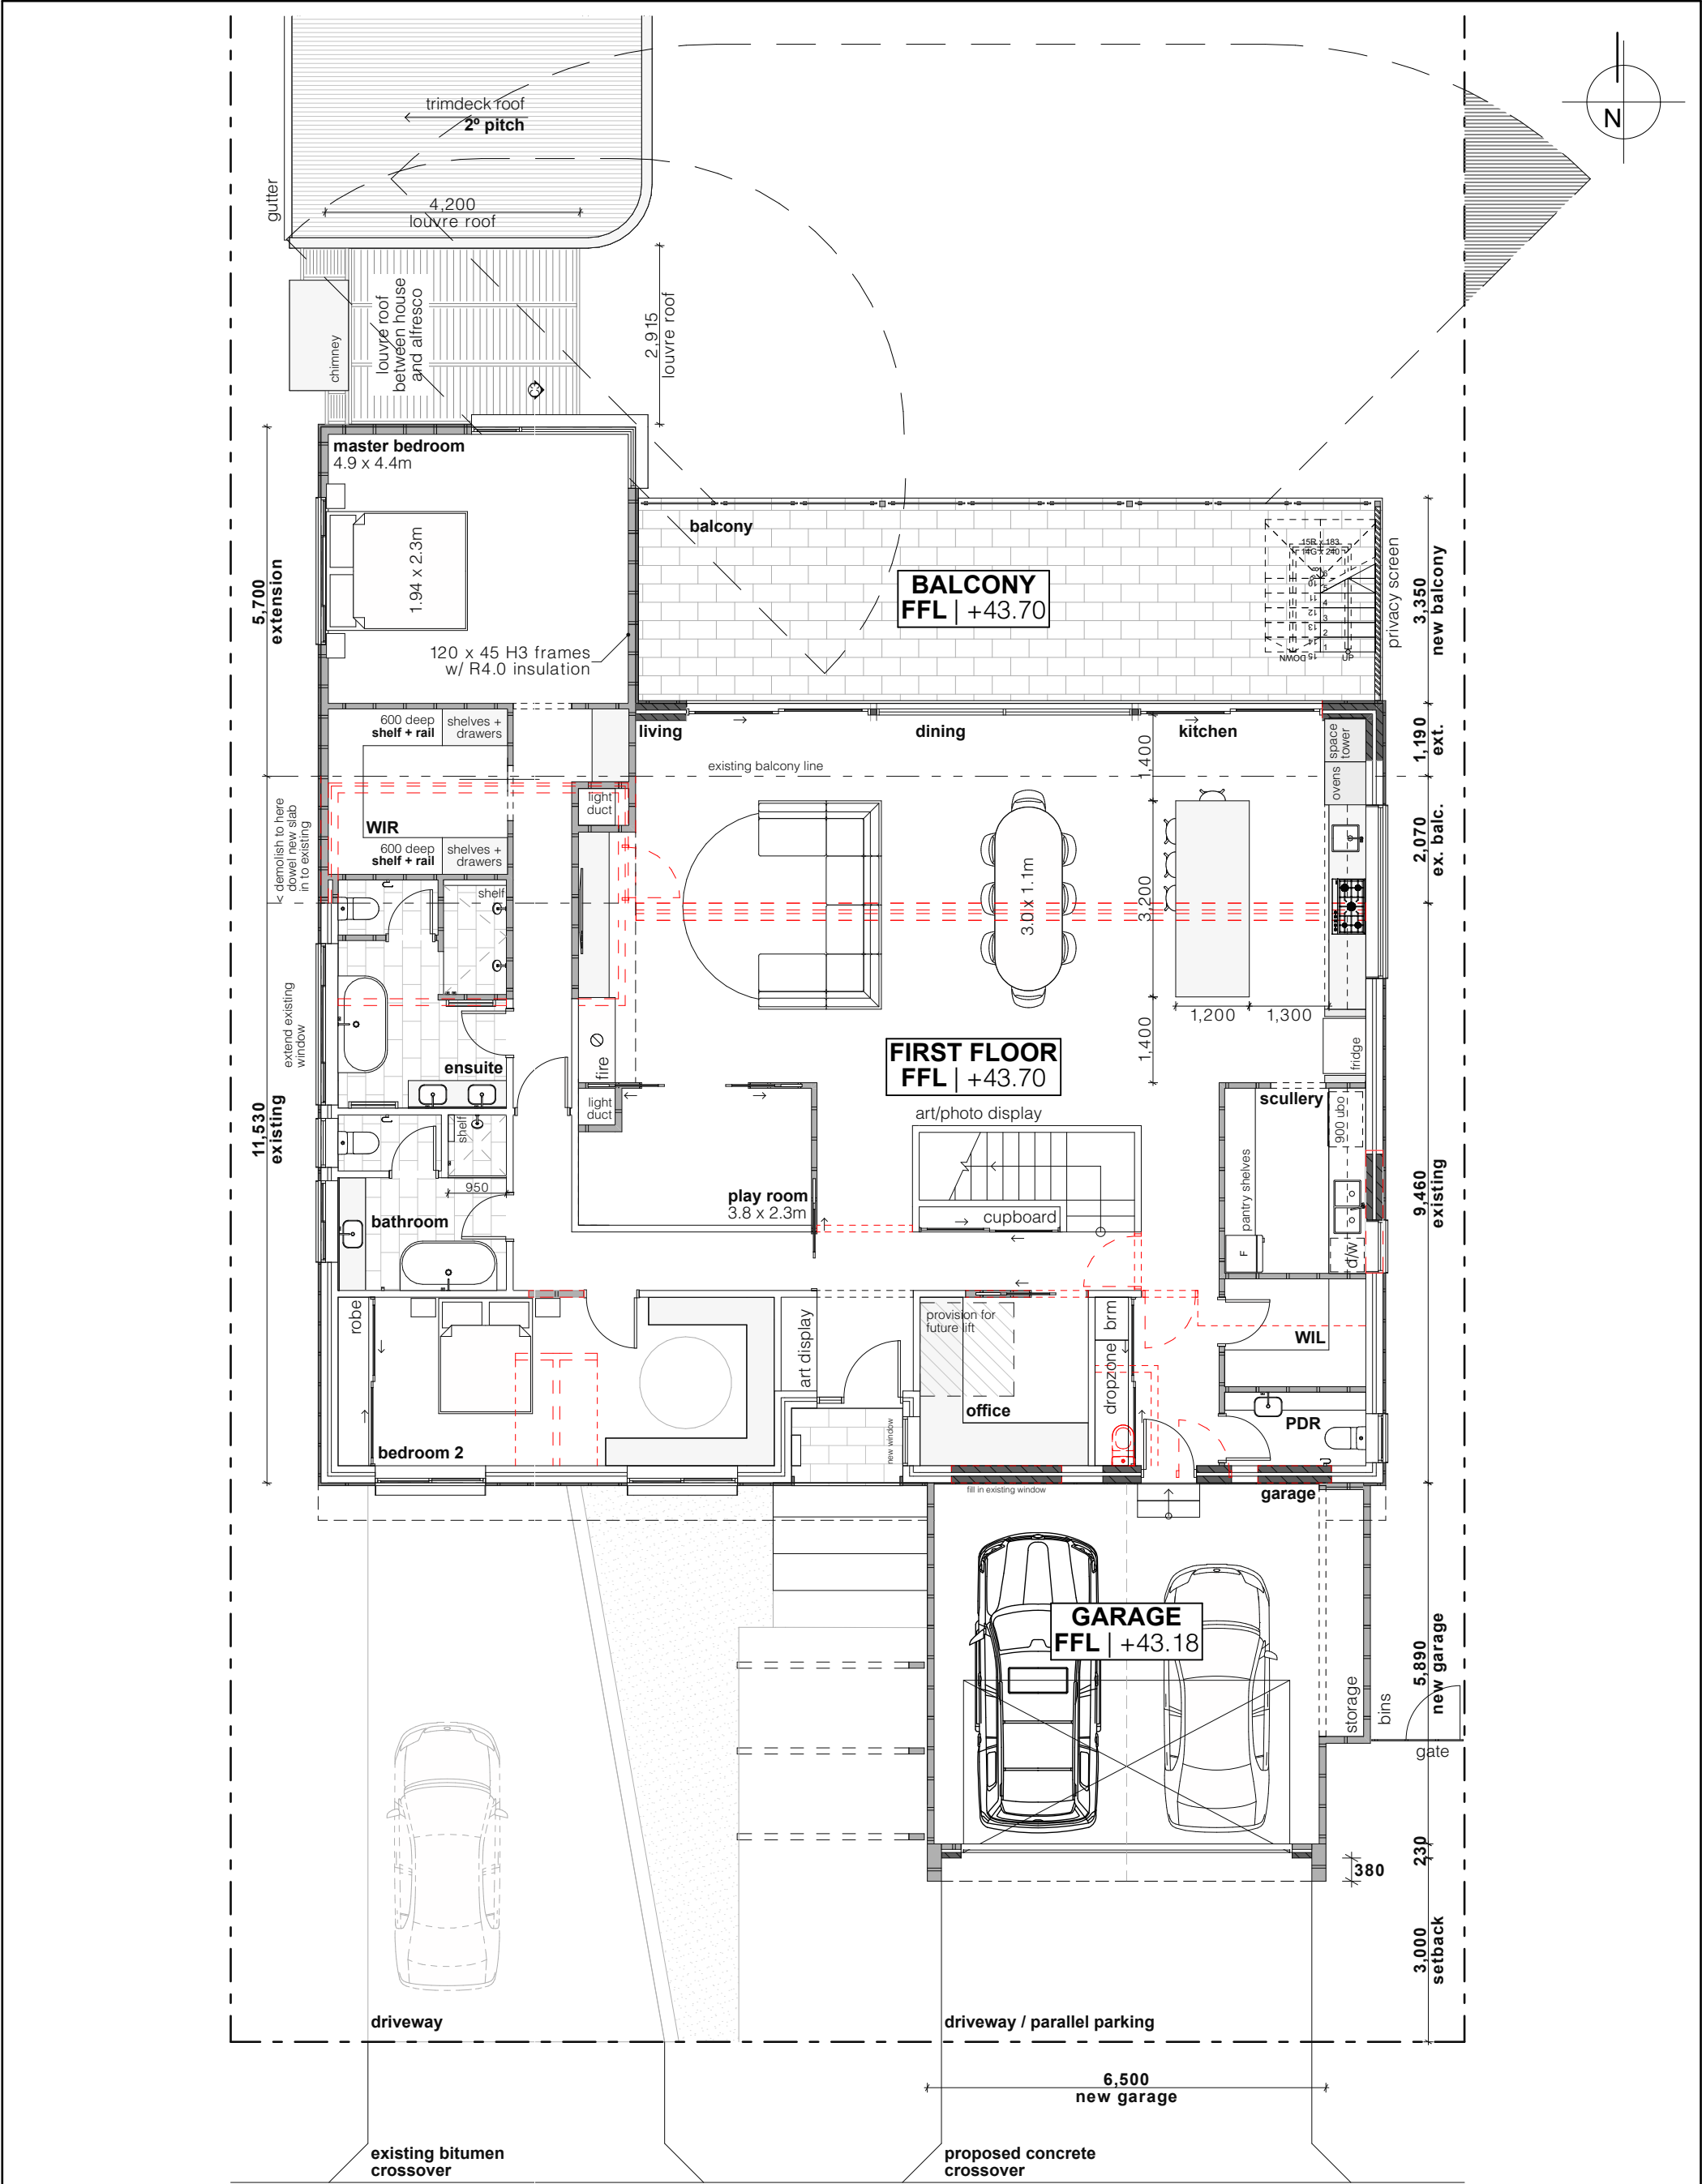

No.	DESCRIPTION	DATE
12	CLIENT CHANGES FROM MEETING	28/01/2025
13	FOR PLANNING FEEDBACK	20/02/2025
14	WEST ALFRESCO ELEVATION ADDED	27/02/2025
15	MINOR CLIENT CHANGES	12/03/2025
16	PLANNING CHANGES	01/04/2025

aspect.
design

CLIENT: MITSIKAS
JOB ADDRESS: #54 VIEW TERRACE,
EAST FREMANTLE

DRAWING: FIRST FLOOR PLAN		
DATE:	REVISION:	SHEET:
01/04/2025	16	A.02
SCALE:	DRAWN:	
1:100 @ A3	AB	COPYRIGHT ©




SOUTH ELEVATION

1:100




NORTH ELEVATION

1:100

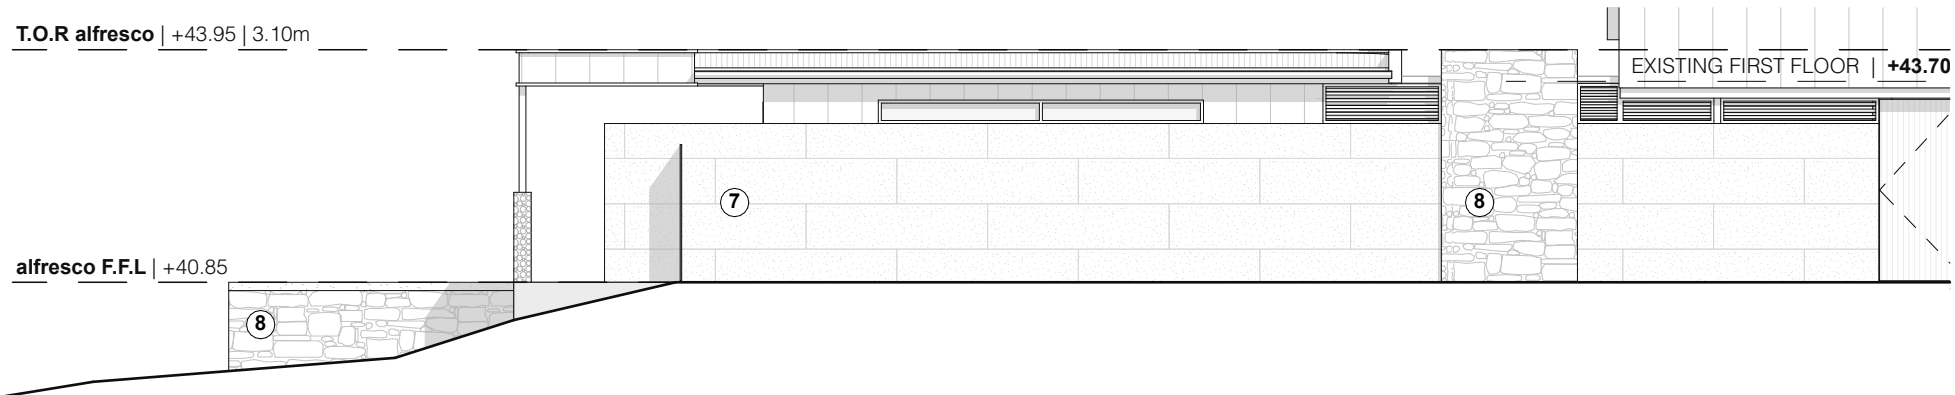

WEST ALFRESCO ELEVATION

1:100

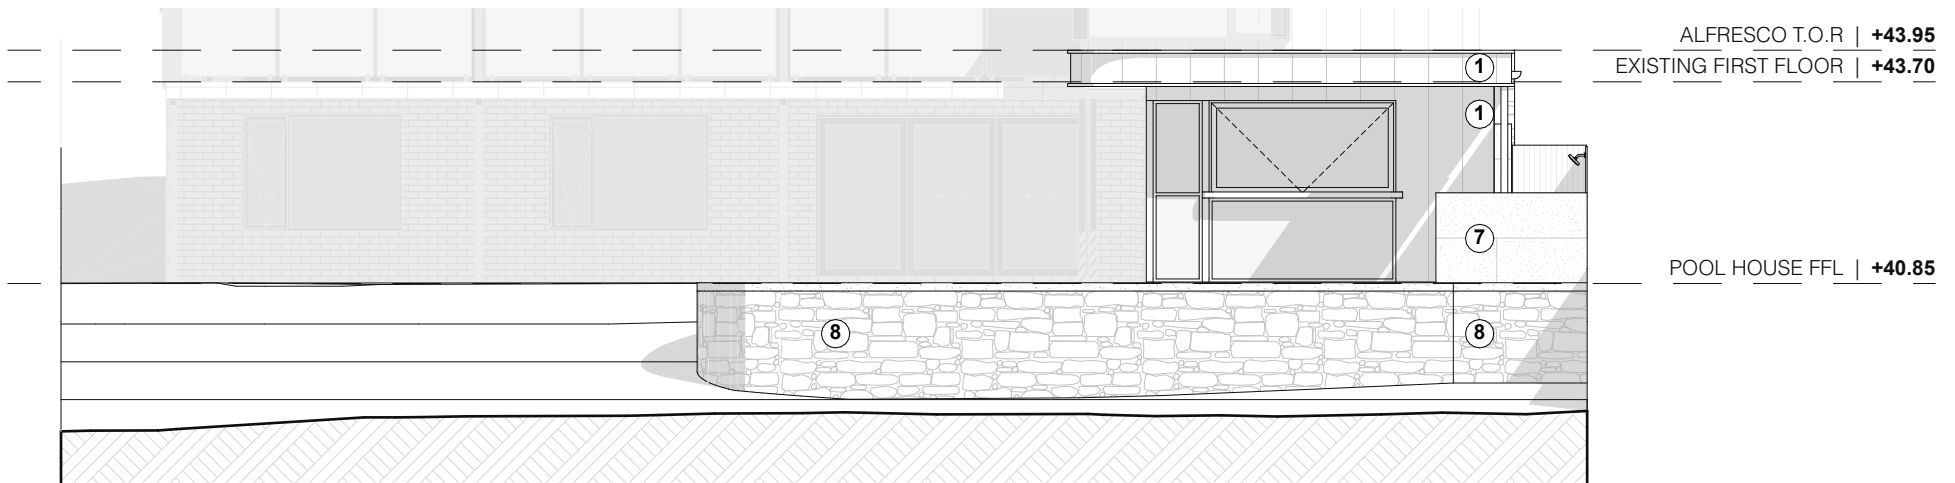


NORTH ALFRESCO ELEVATION

1:100


No.	DESCRIPTION	DATE
12	CLIENT CHANGES FROM MEETING	28/01/2025
13	FOR PLANNING FEEDBACK	20/02/2025
14	WEST ALFRESCO ELEVATION ADDED	27/02/2025
15	MINOR CLIENT CHANGES	12/03/2025
16	PLANNING CHANGES	01/04/2025

aspect.
design

CLIENT:	MITSIKAS	DRAWING:	ELEVATIONS
JOB ADDRESS:	#54 VIEW TERRACE, EAST FREMANTLE	DATE:	01/04/2025
		REVISION:	16
		SCALE:	1:100 @ A3
		DRAWN:	AB
		SHEET:	A.03
			COPYRIGHT ©

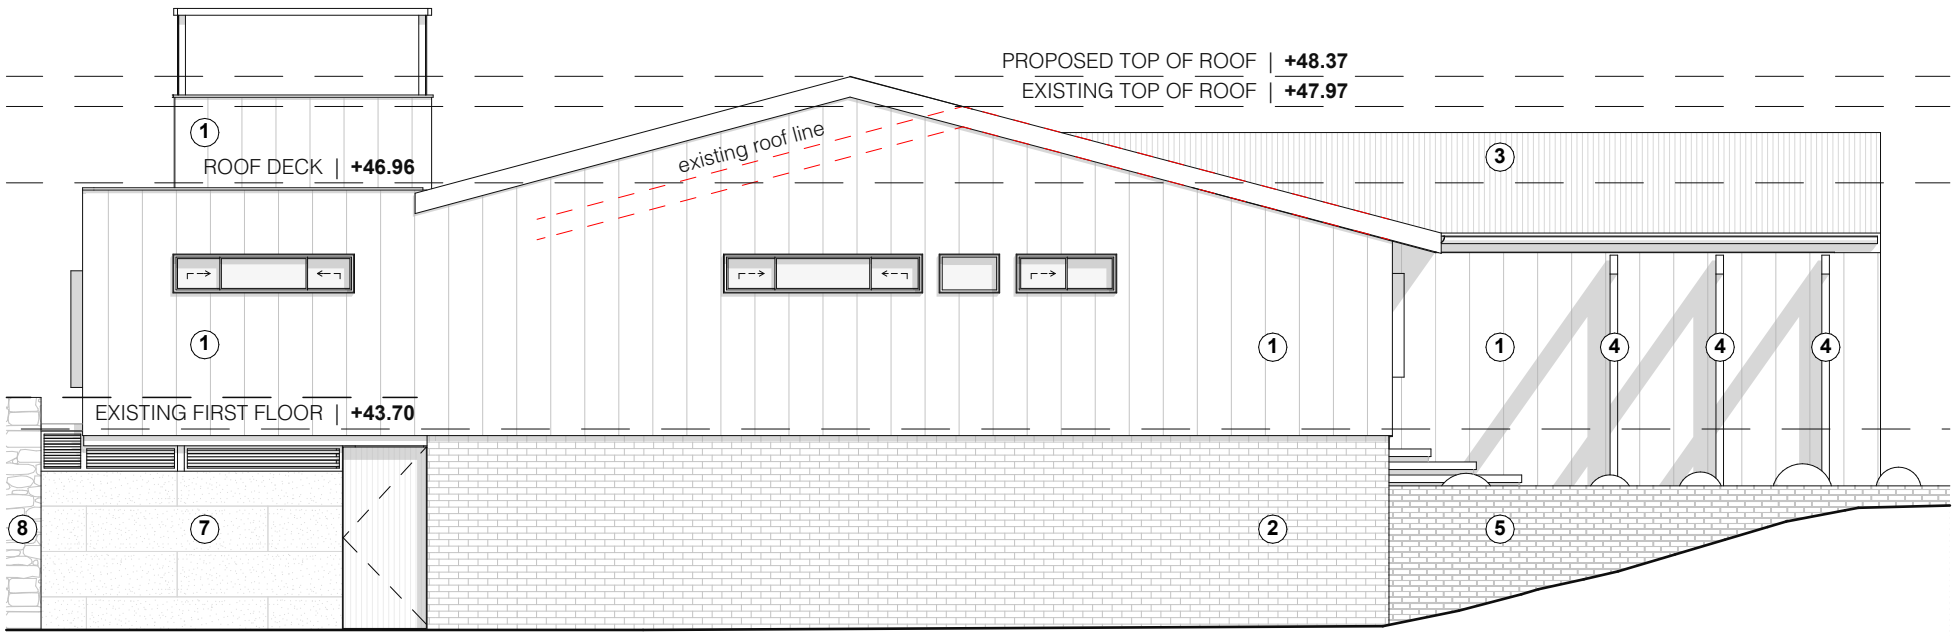


WEST ELEVATION
1:100

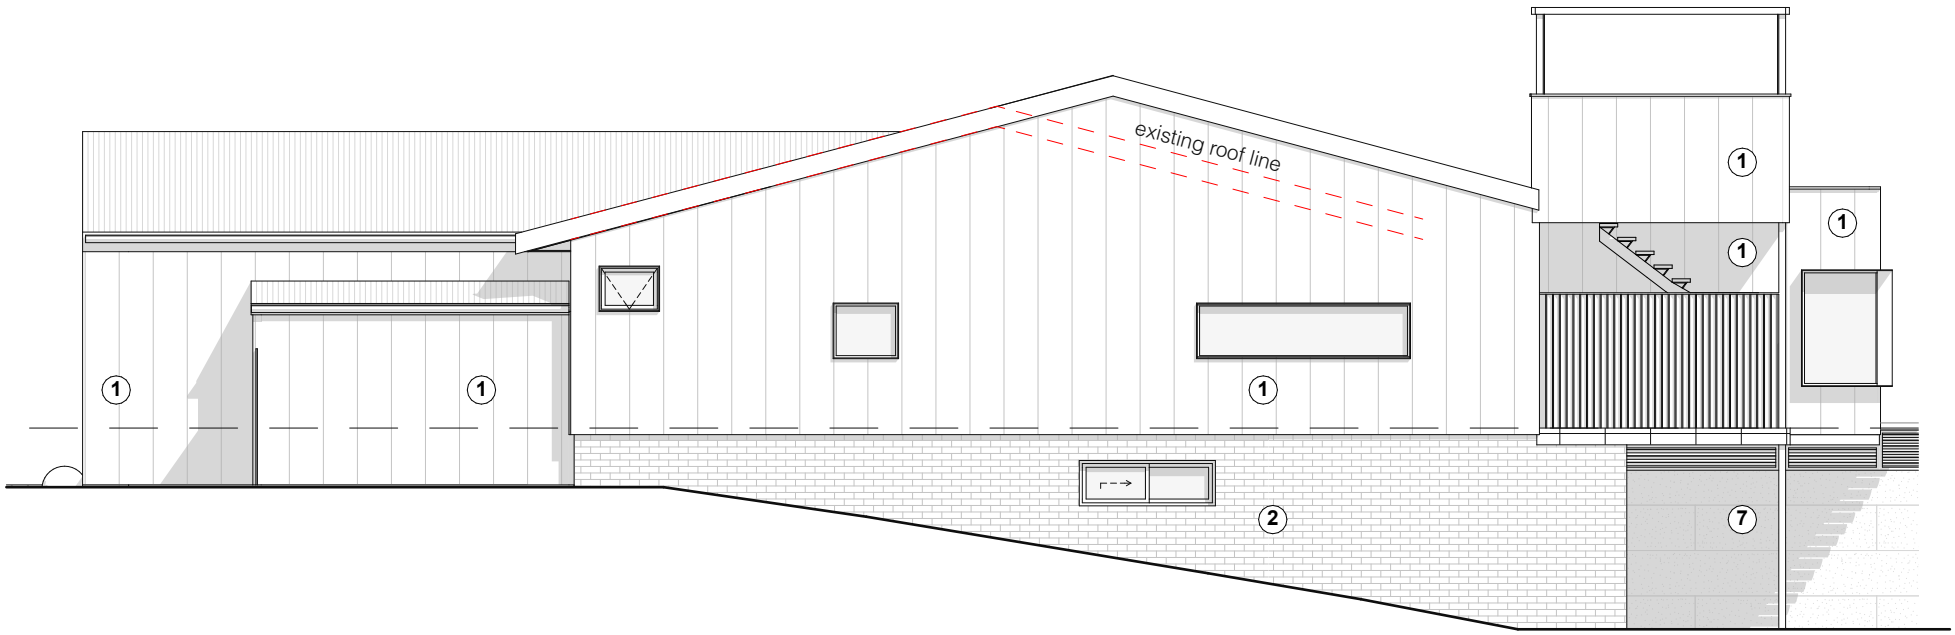

EAST ELEVATION
1:100




EAST ALFRESCO ELEVATION
1:100

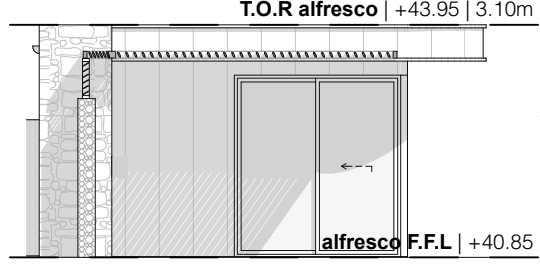

SOUTH ALF. ELEVATION
1:100



ALFRESCO SECTION
1:100

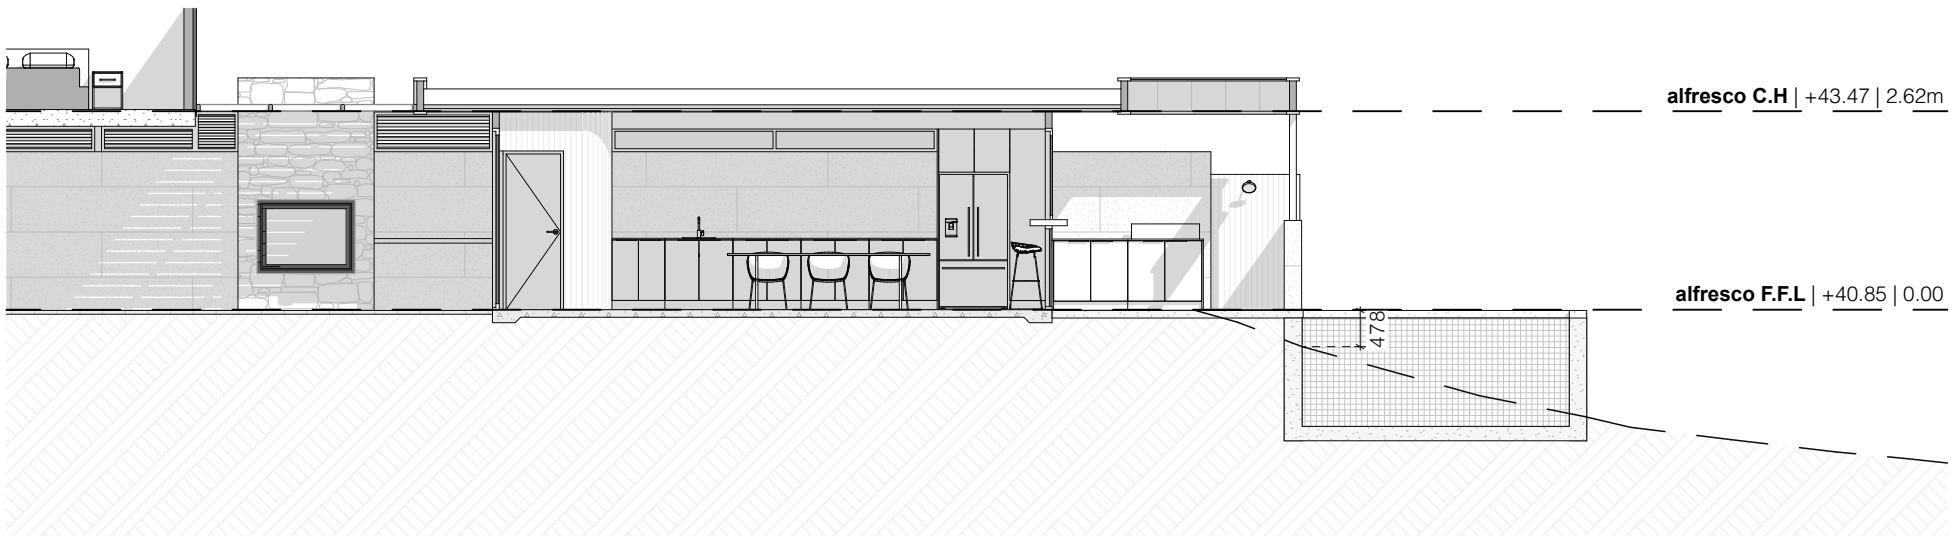


ALFRESCO SECTION
1:100

No.	DESCRIPTION	DATE
12	CLIENT CHANGES FROM MEETING	28/01/2025
13	FOR PLANNING FEEDBACK	20/02/2025
14	WEST ALFRESCO ELEVATION ADDED	27/02/2025
15	MINOR CLIENT CHANGES	12/03/2025
16	PLANNING CHANGES	01/04/2025

aspect.
design

CLIENT:	MITSIKAS
JOB ADDRESS:	#54 VIEW TERRACE, EAST FREMANTLE

DRAWING:	ELEVATIONS
DATE:	01/04/2025
REVISION:	16
SHEET:	A.04
SCALE:	1:100 @ A3
DRAWN:	AB
COPYRIGHT	©


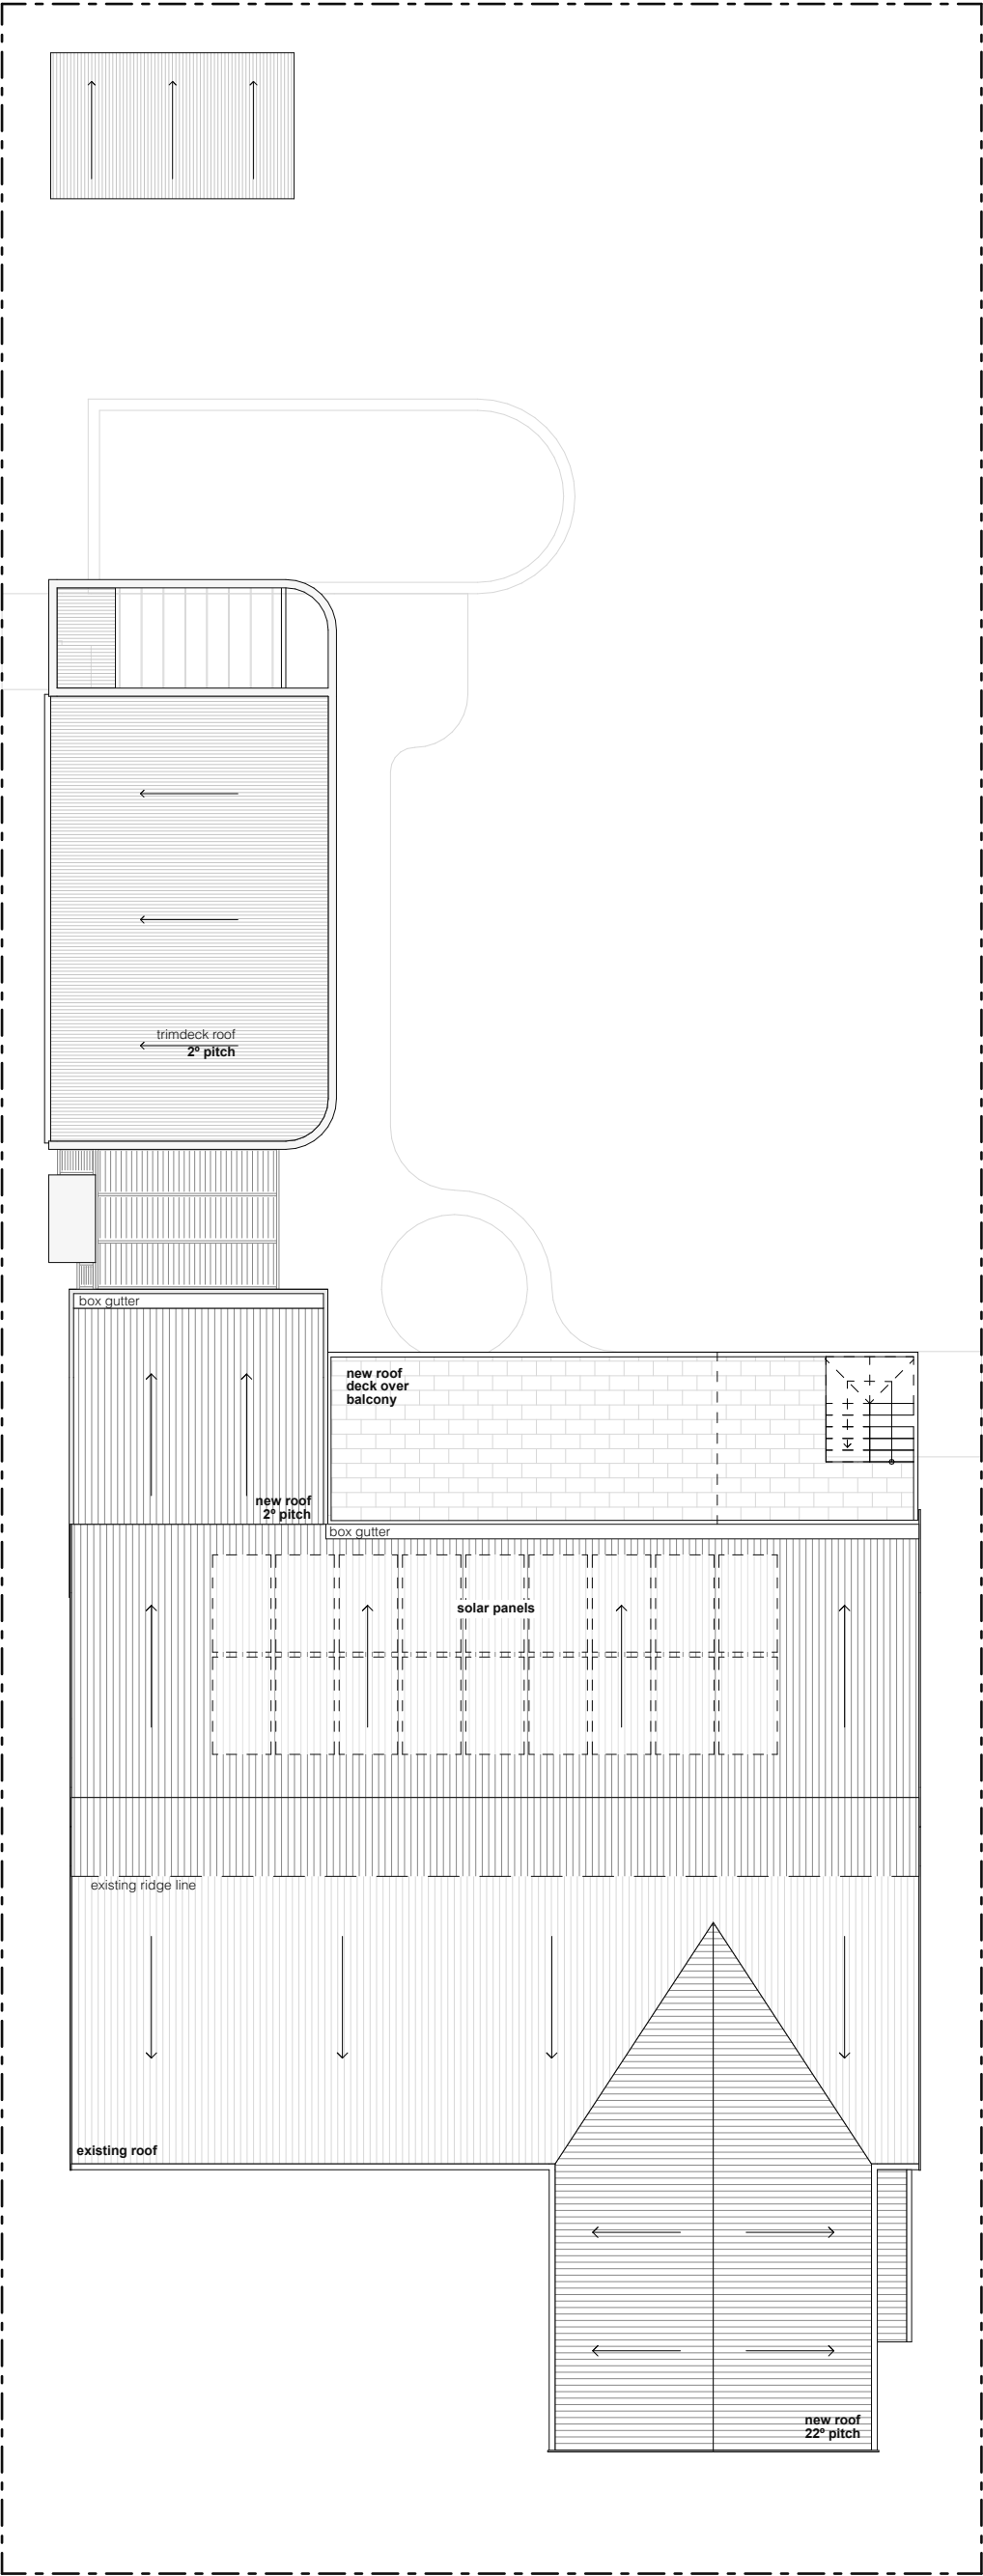


No.	DESCRIPTION	DATE
12	CLIENT CHANGES FROM MEETING	28/01/2025
13	FOR PLANNING FEEDBACK	20/02/2025
14	WEST ALFRESCO ELEVATION ADDED	27/02/2025
15	MINOR CLIENT CHANGES	12/03/2025
16	PLANNING CHANGES	01/04/2025

aspect.
design

CLIENT: MITSIKAS
JOB ADDRESS: #54 VIEW TERRACE,
EAST FREMANTLE

DRAWING: ROOF PLAN		
DATE: 01/04/2025	REVISION: 16	SHEET: A.05
SCALE: 1:150 @ A3	DRAWN: AB	COPYRIGHT ©

 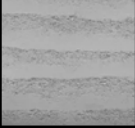①	LYSAGHT LONGLINE 305 WALL CLADDING		COLORBOND MONUMENT MATT
②	EXISTING PAINTED FACE BRICKWORK		WHITE
③	LYSAGHT LONGLINE 305 ROOF CLADDING		COLORBOND MONUMENT MATT
④	RHS CANTILEVERED POST + BEAM (PAINTED)		COLORBOND MONUMENT
⑤	FACE BRICKWORK		AUSTRAL SAN SELMO RECLAIMED (OR SIMILAR)
⑥	PERFORATED STEEL BALUSTRADING		BLACK (OR SIMILAR)
⑦	RAMMED EARTH or OFF-FORM CONCRETE		CONCRETE GREY
⑧	FEATURE STONE CLADDING		ECO OUTDOOR FREEFORM BOKARA

No.	DESCRIPTION	DATE
12	CLIENT CHANGES FROM MEETING	28/01/2025
13	FOR PLANNING FEEDBACK	20/02/2025
14	WEST ALFRESCO ELEVATION ADDED	27/02/2025
15	MINOR CLIENT CHANGES	12/03/2025
16	PLANNING CHANGES	01/04/2025

**aspect.
design**

CLIENT:	MITSIKAS		DRAWING:	EXTERNAL FINISHES		
JOB ADDRESS:	#54 VIEW TERRACE, EAST FREMANTLE		DATE:	01/04/2025	REVISION:	16
			SCALE:	@ A3	DRAWN:	AB
						SHEET: A.06
						COPYRIGHT ©