



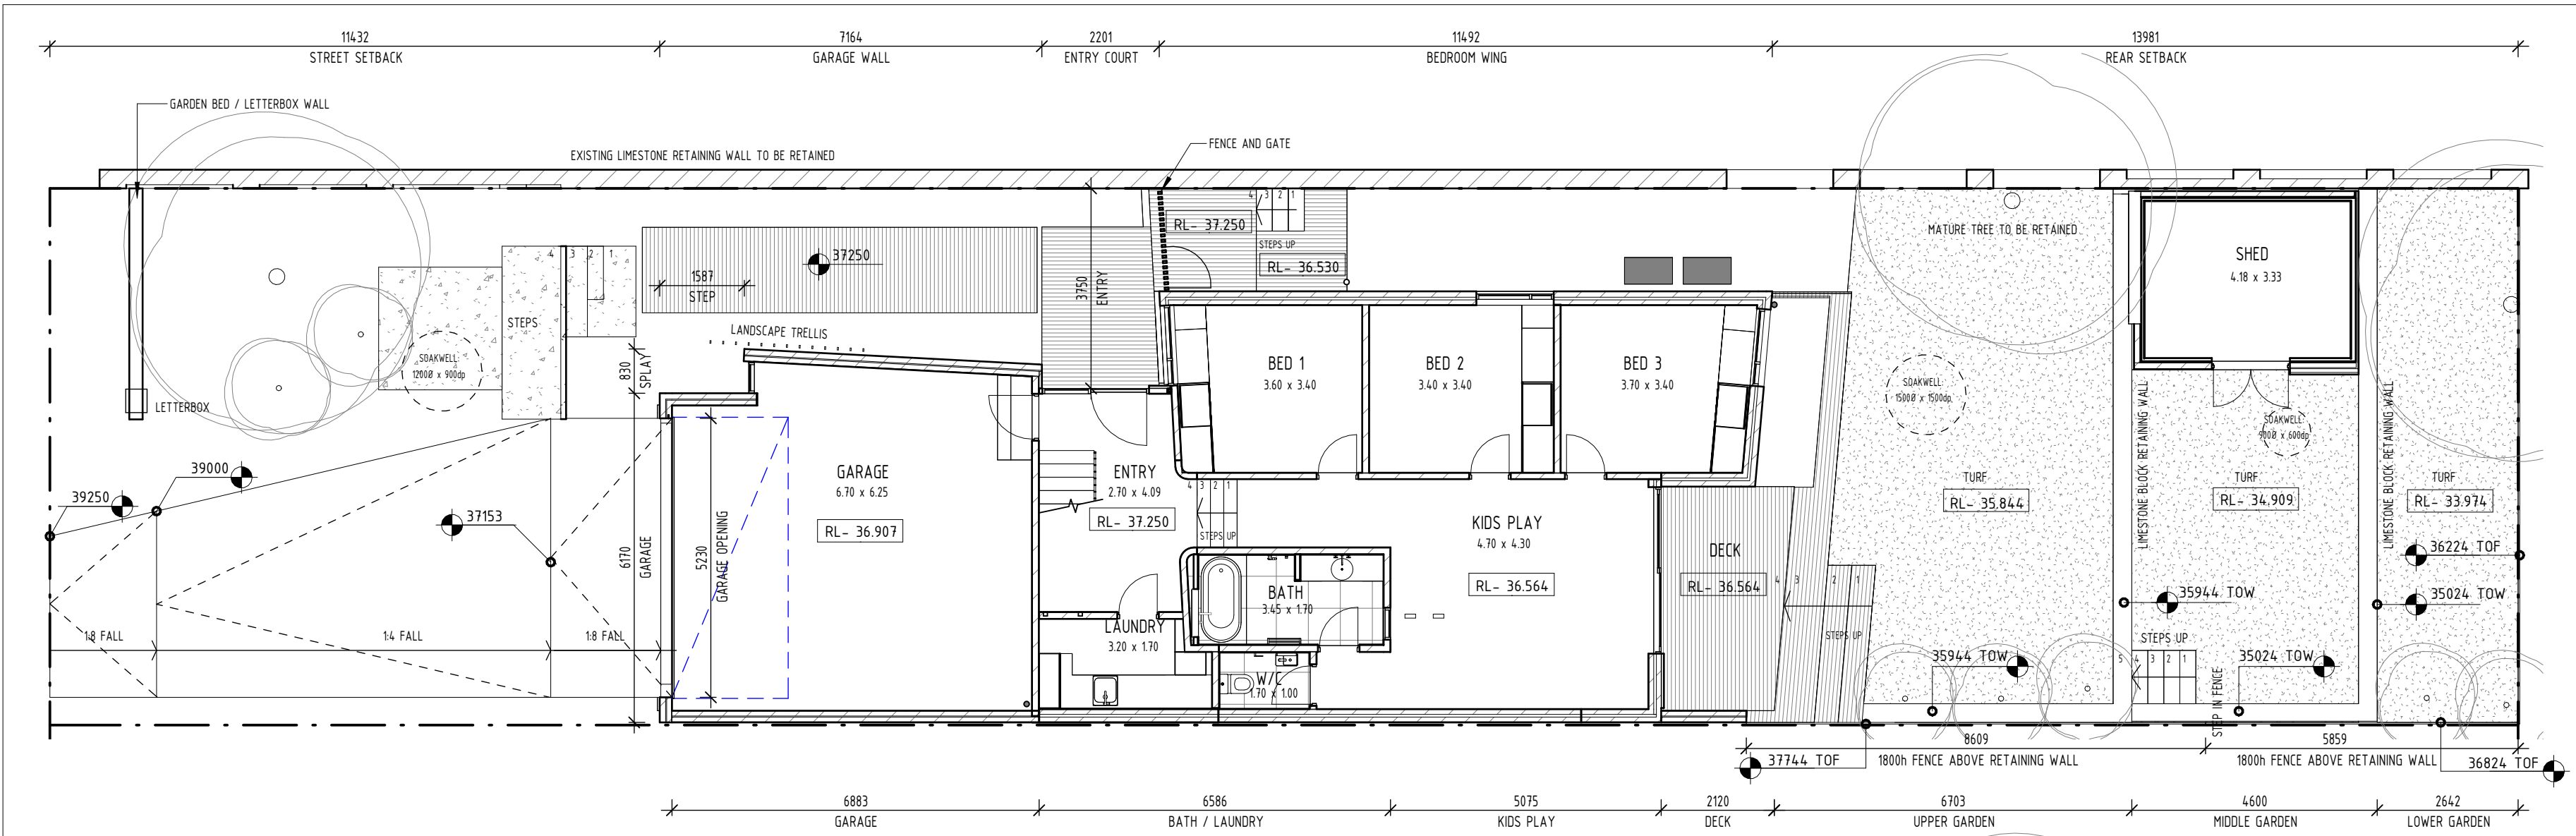


1 GROUND FLOOR PLAN
A.300 1 : 100

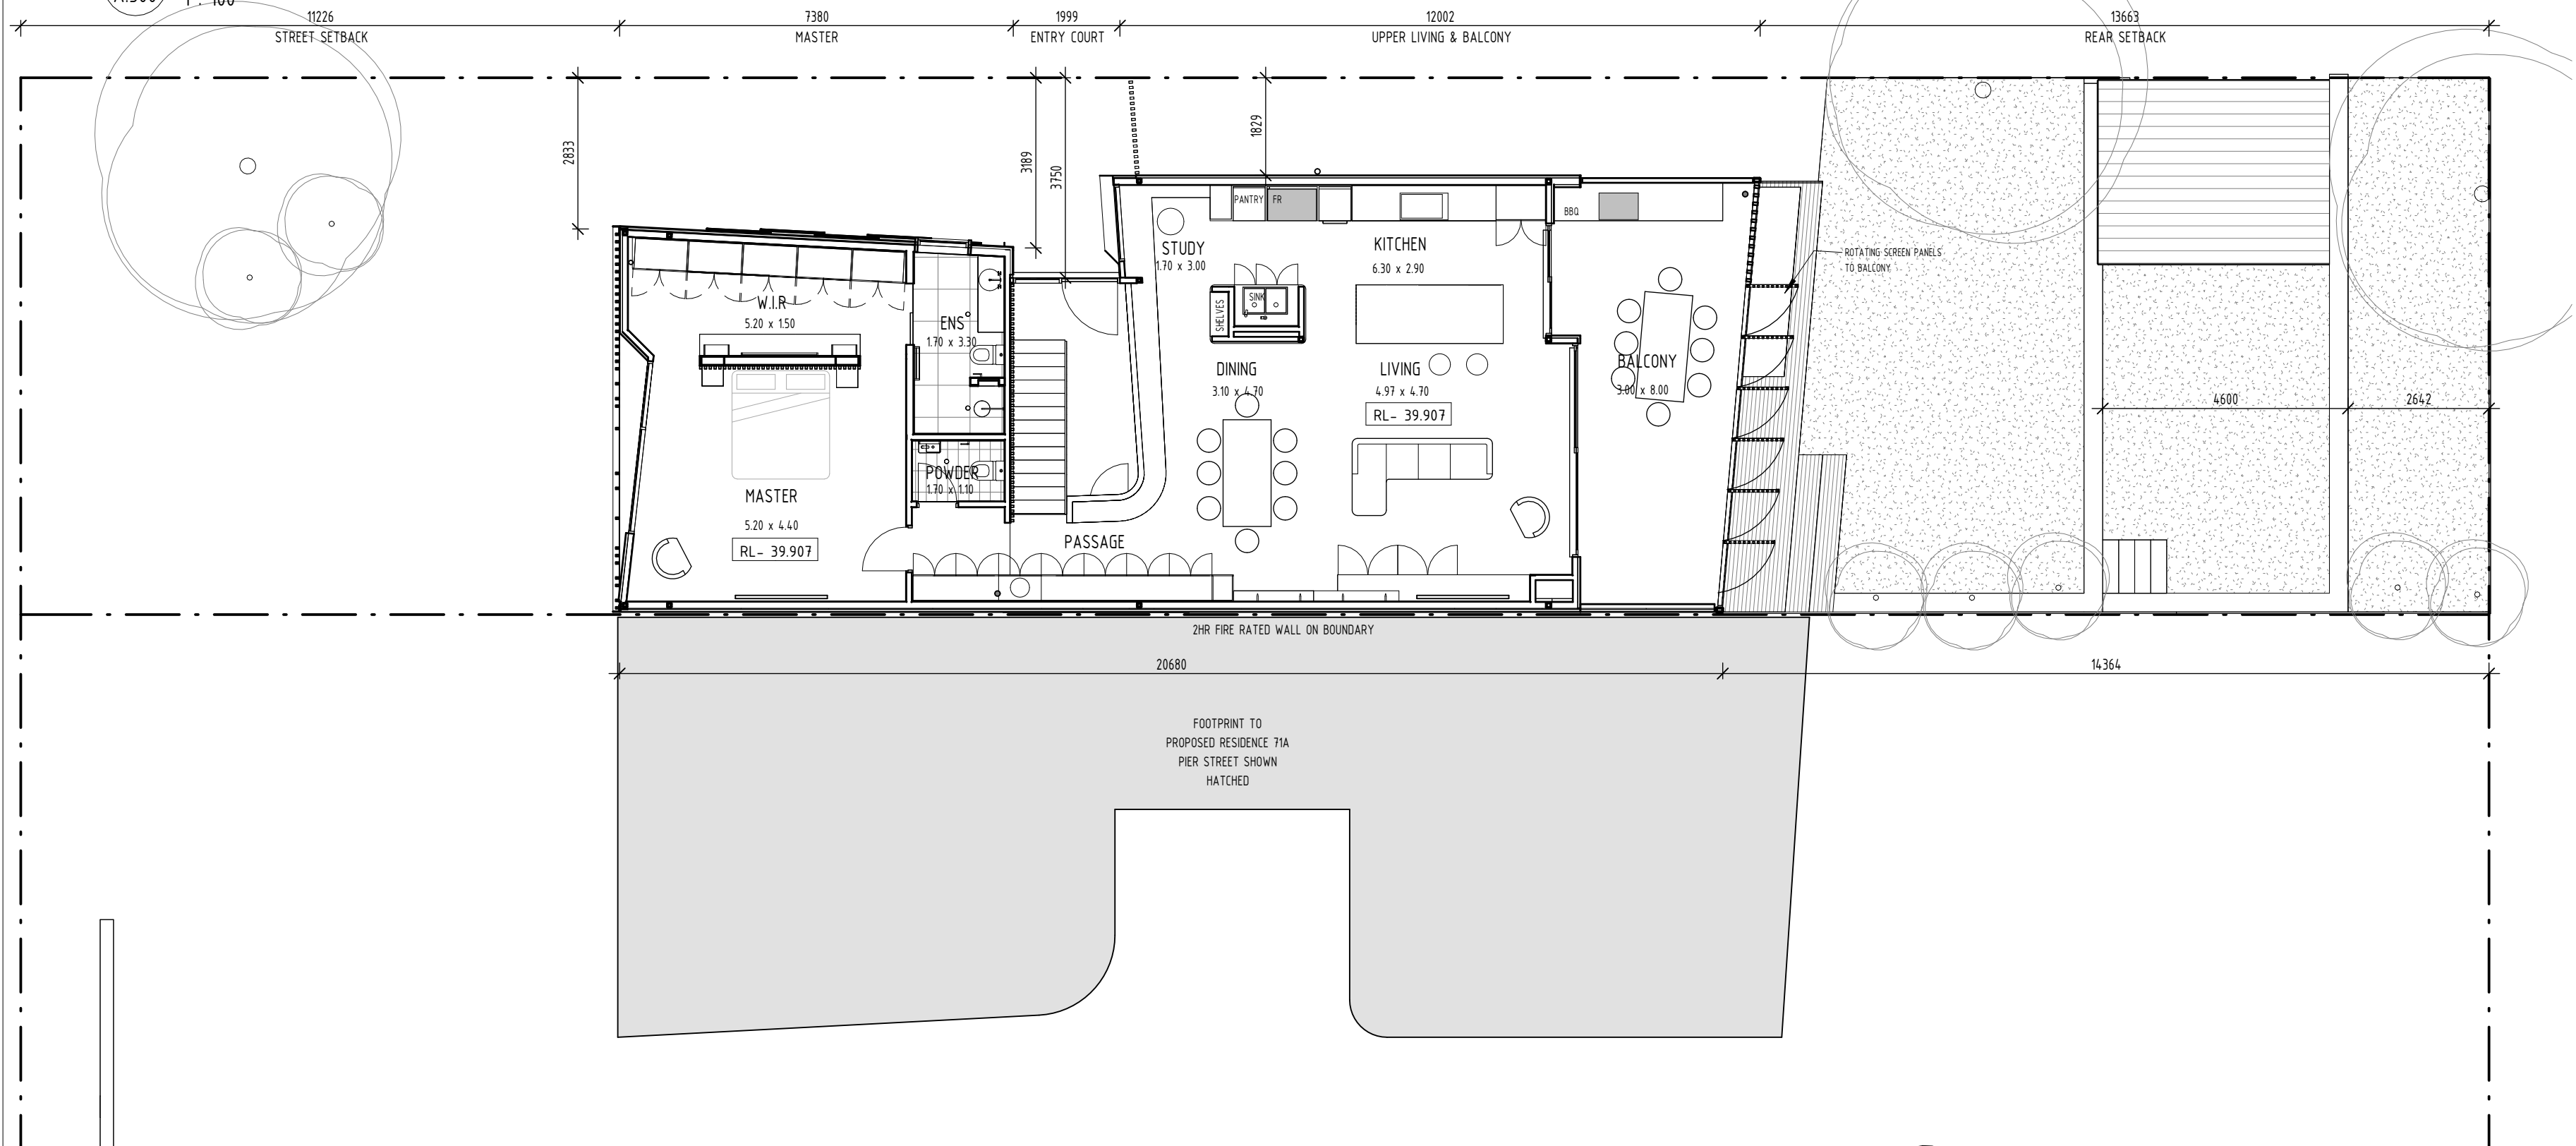

2 FIRST FLOOR PLAN
A.300 1 : 100

1 21.06.2025 REISSUED LAPSED DA

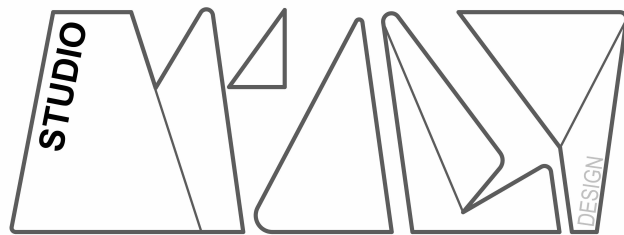

www.wilddesign.com.au e: wilddesign@live.com.au m: 0406 752 478 A.B.N: 26 197 110 283

DA.03 REV 1

drawing PROPOSED FLOOR PLANS

scale 1 : 100

project 71B PIER STREET

client BEN AND EMMA

drawn Author

date JAN 2020

Builder to verify all dimensions prior to commencement of work.
All work to be dimensioned off those annotated.
No dimensions are to be measured off the drawings.
Work remains copyright of the author.