


planning


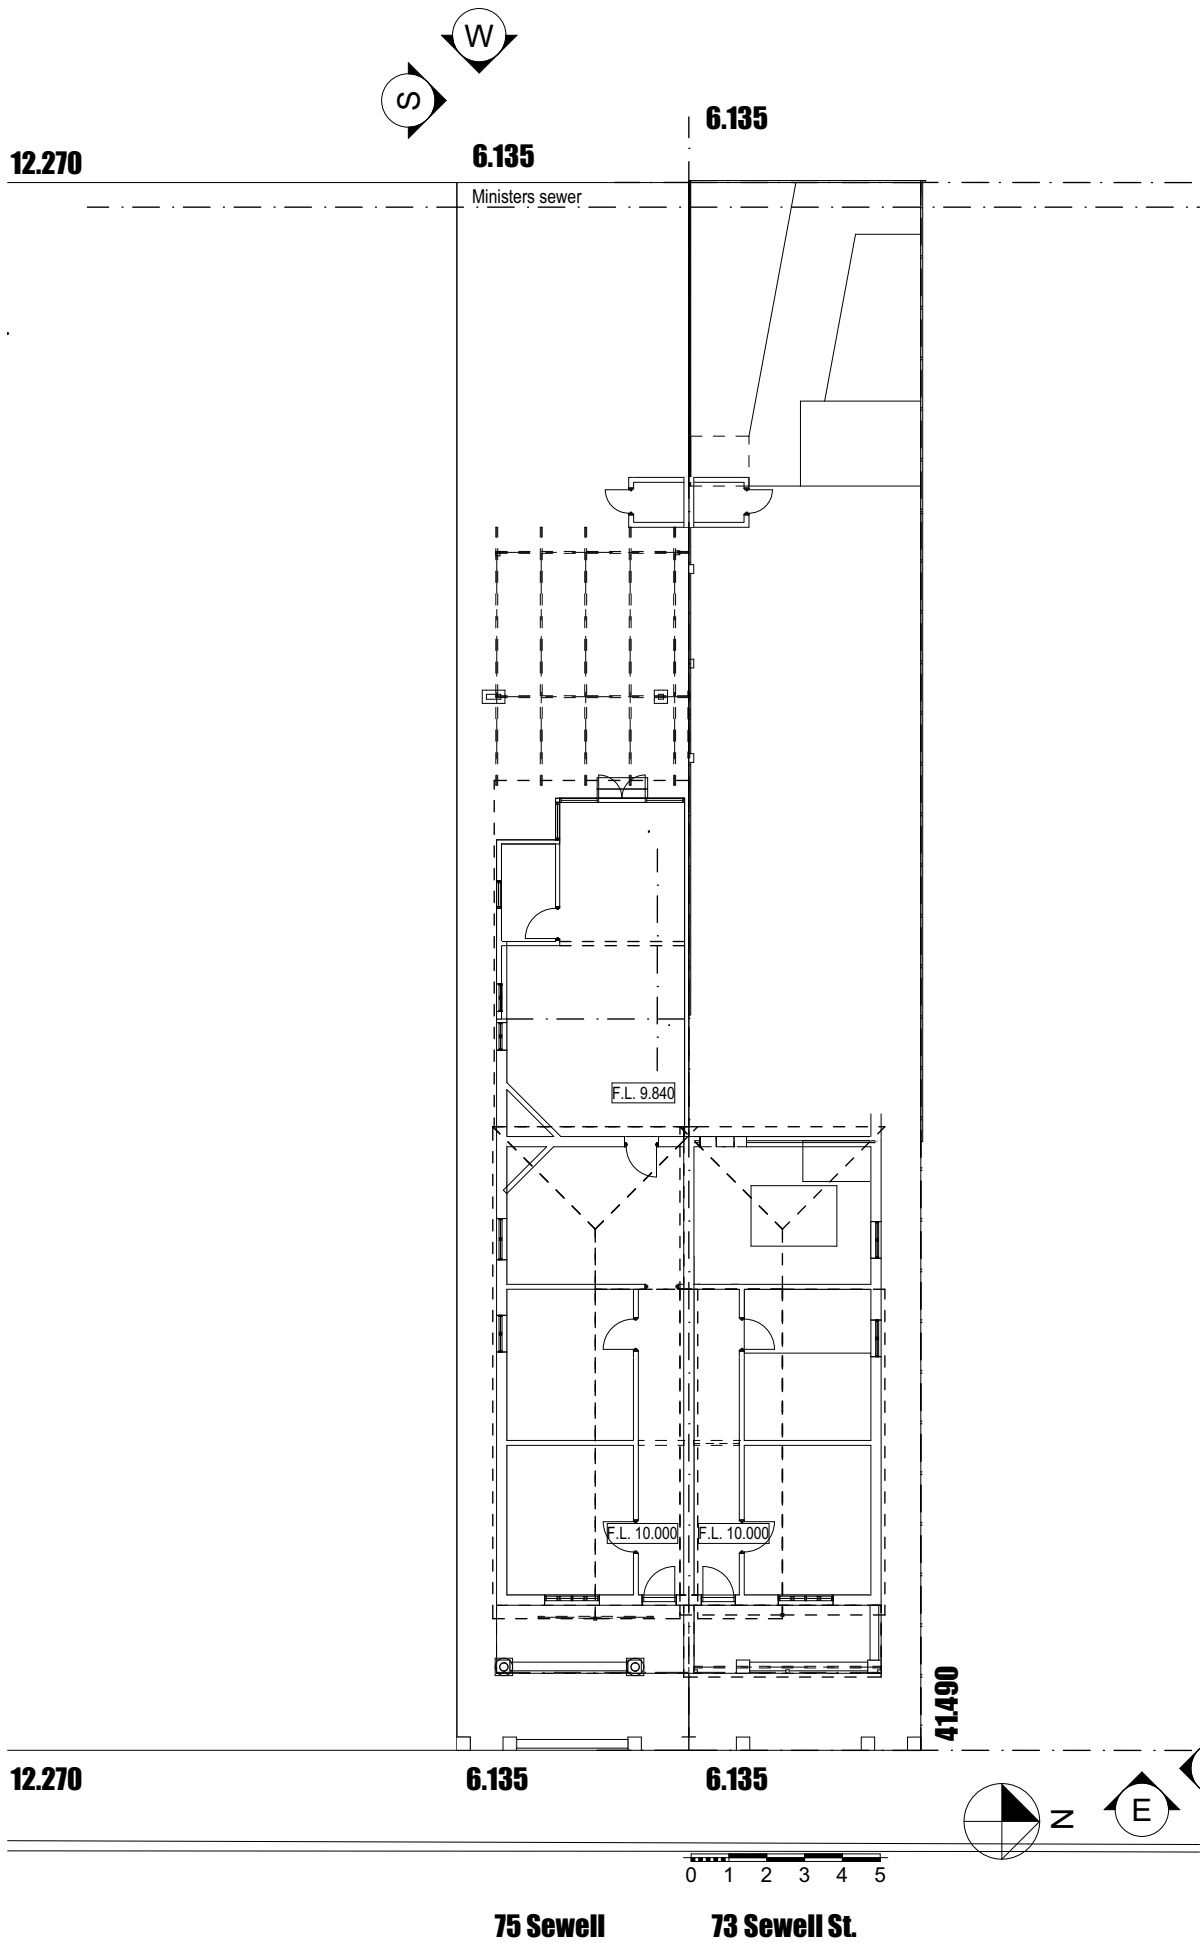


Existing Site Plan
1:200

Drawing:
Existing Site Plan

		Date: 28/10/2024	Drwn: JC
		Job No: 2351	Dwg No.: EX100
			Rev 1
The builder must verify all dimensions on site before commencing any work or shop dwgs.			
1	planning	28/10/2024	
REV.	AMENDMENT	DATE	REV. AMENDMENT DATE

planning


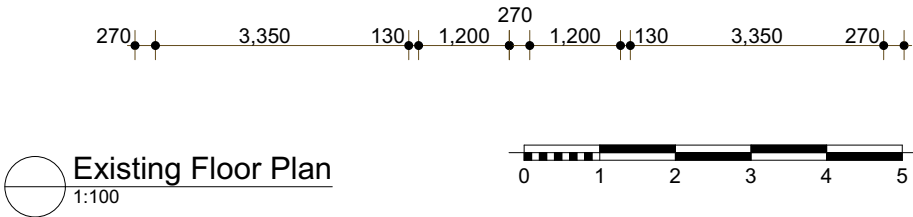
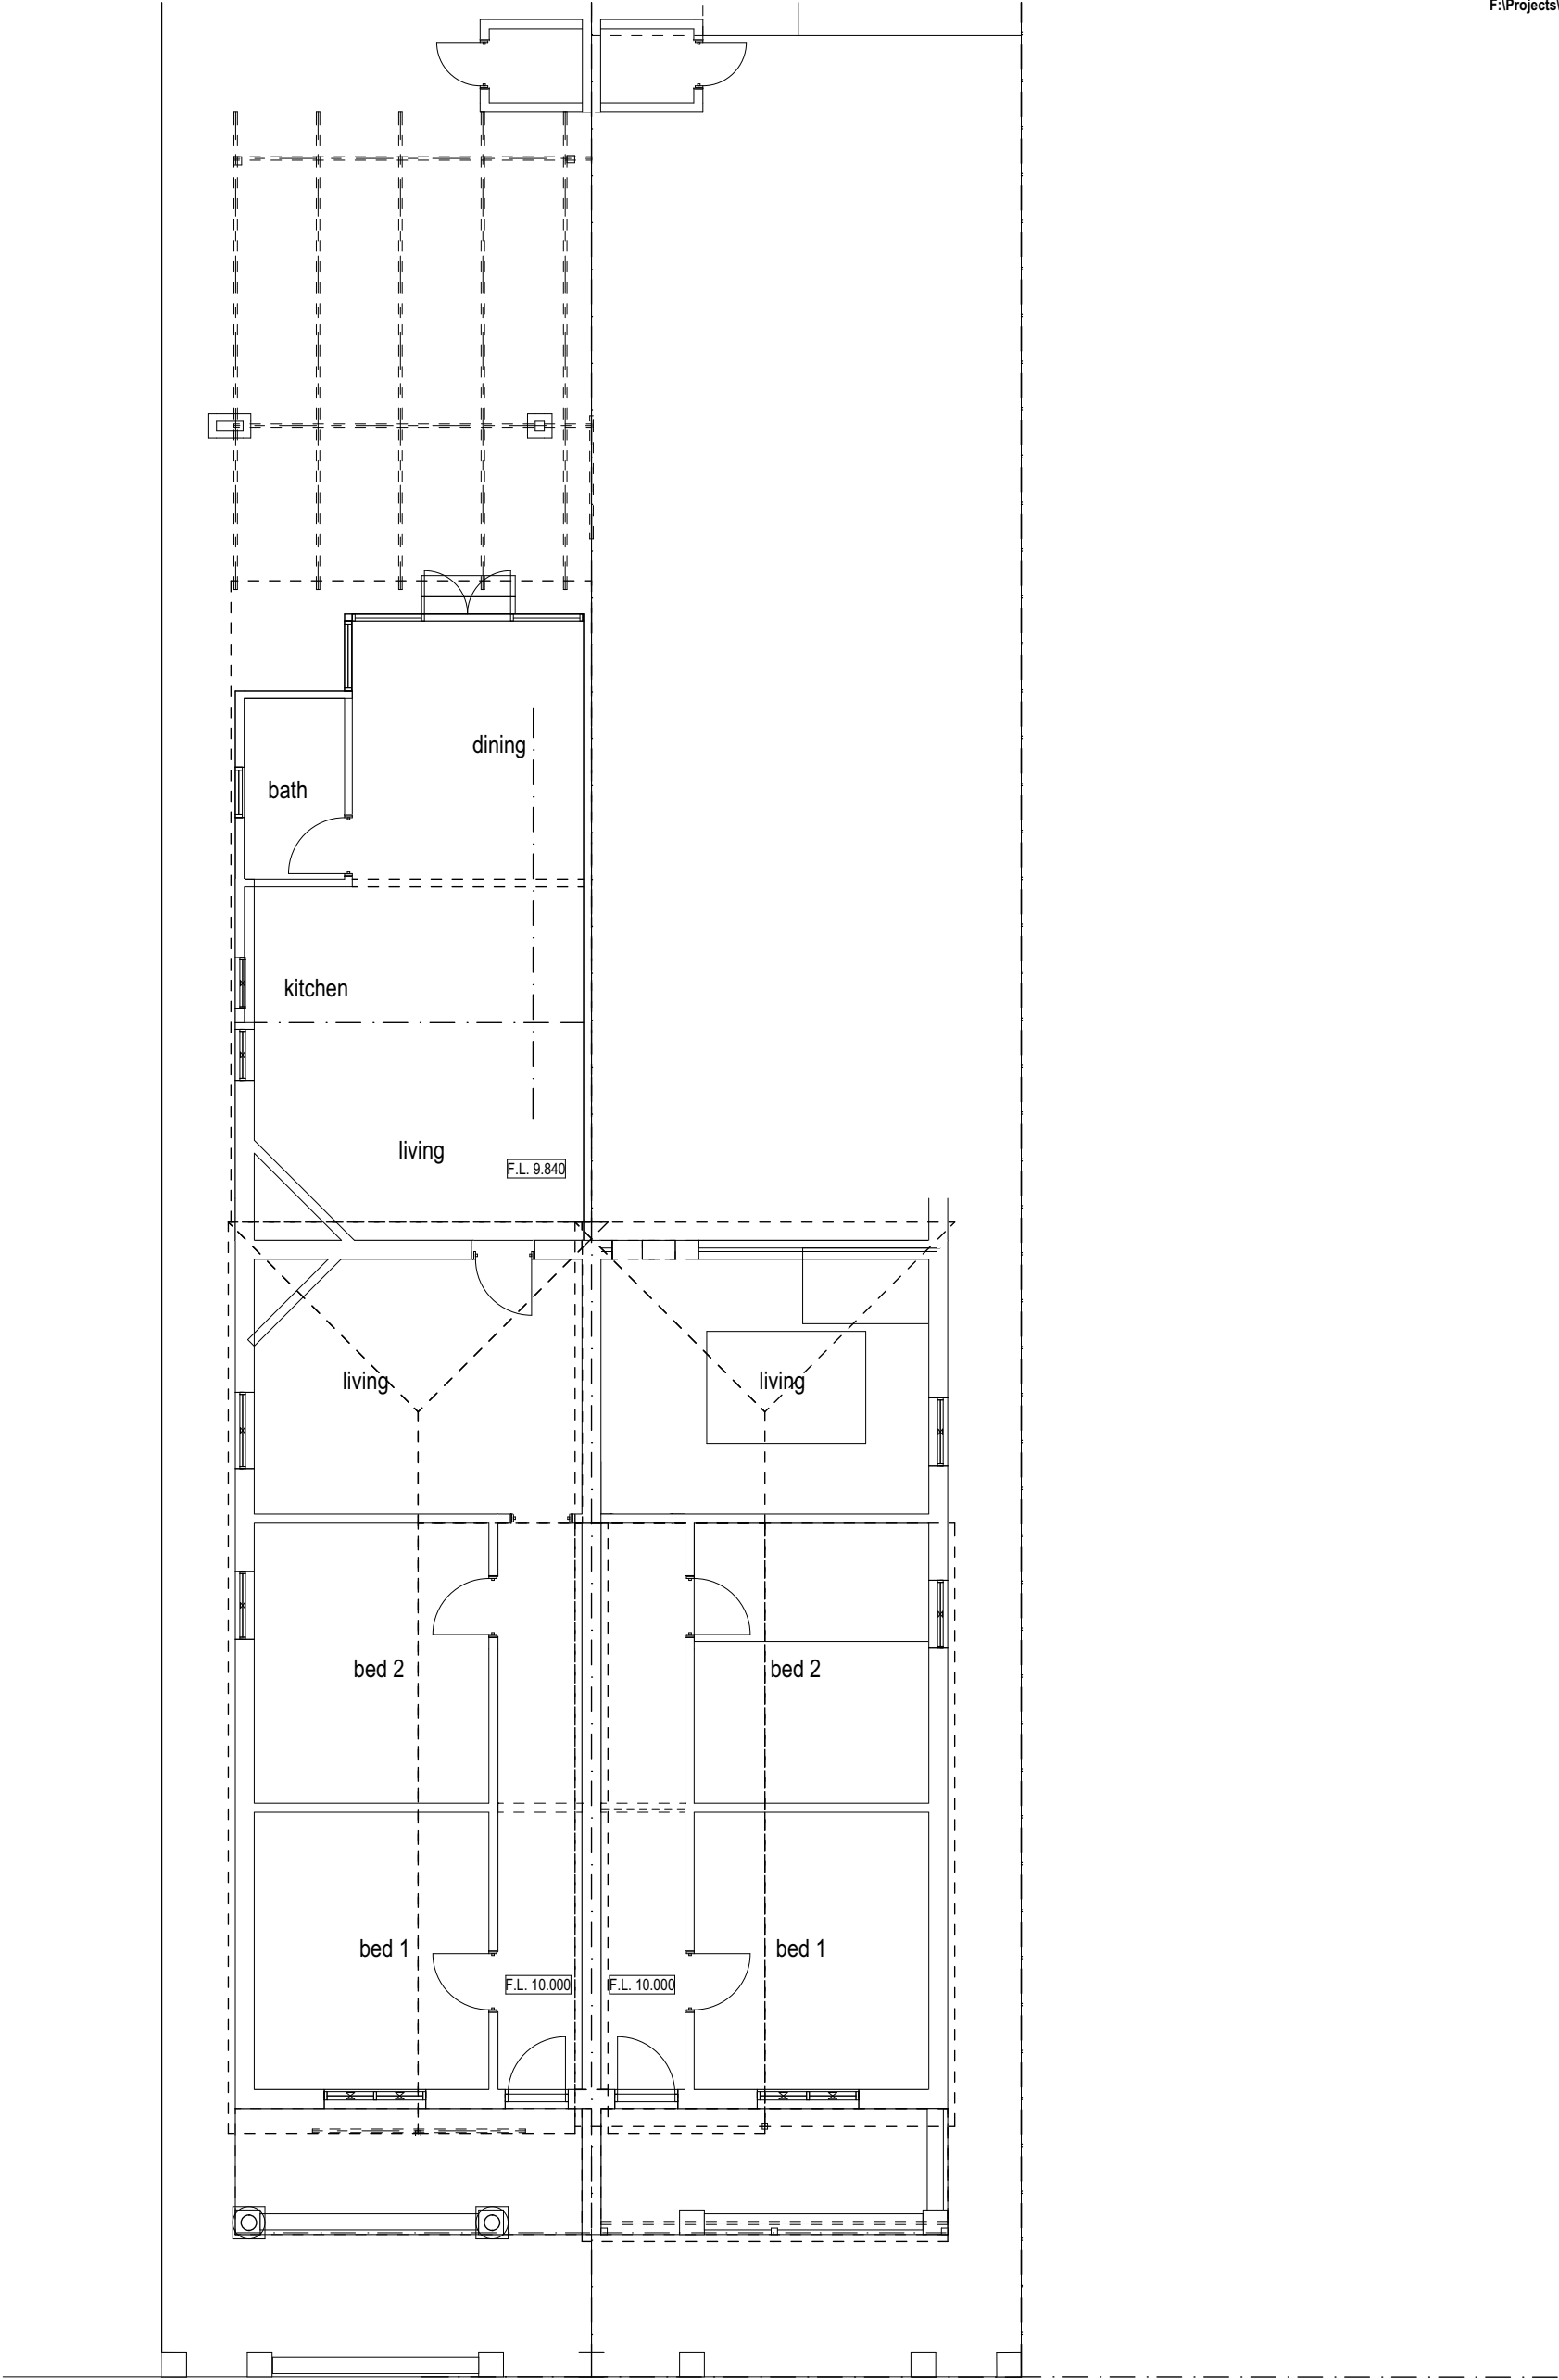


Existing Floor Plan
1:100

Drawing:
Existing Floor Plan

		Date: 28/10/2024	Drwn: JC
		Job No: 2351	Dwg No.: EX201
			Rev 1
1	planning	28/10/2024	
REV.	AMENDMENT	DATE	REV. AMENDMENT DATE
The builder must verify all dimensions on site before commencing any work or shop dwgs.			


planning

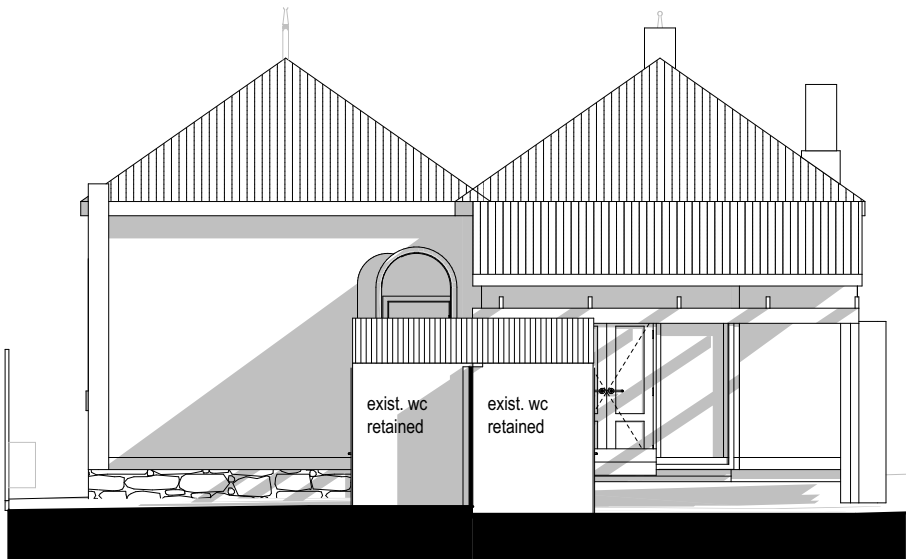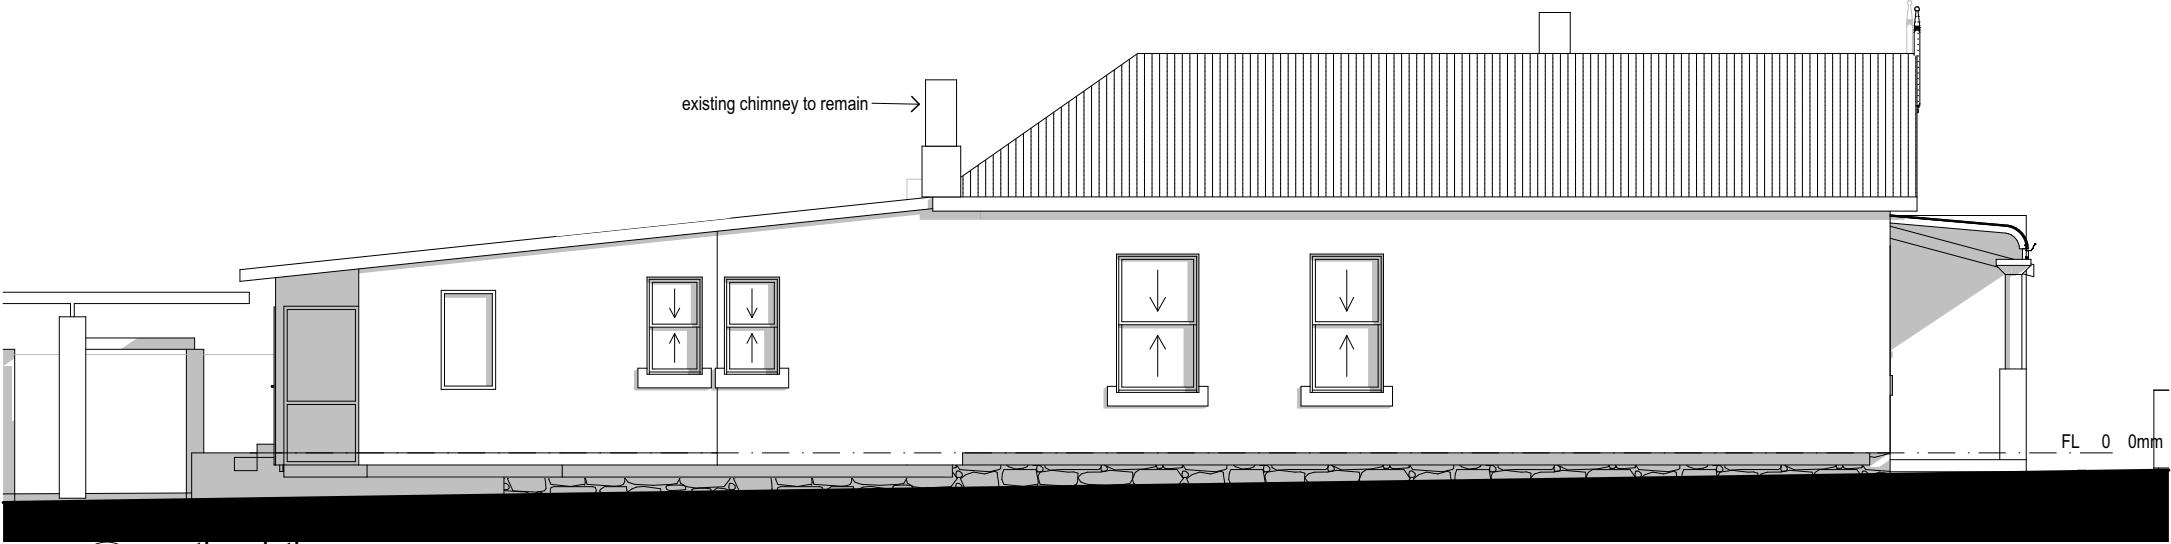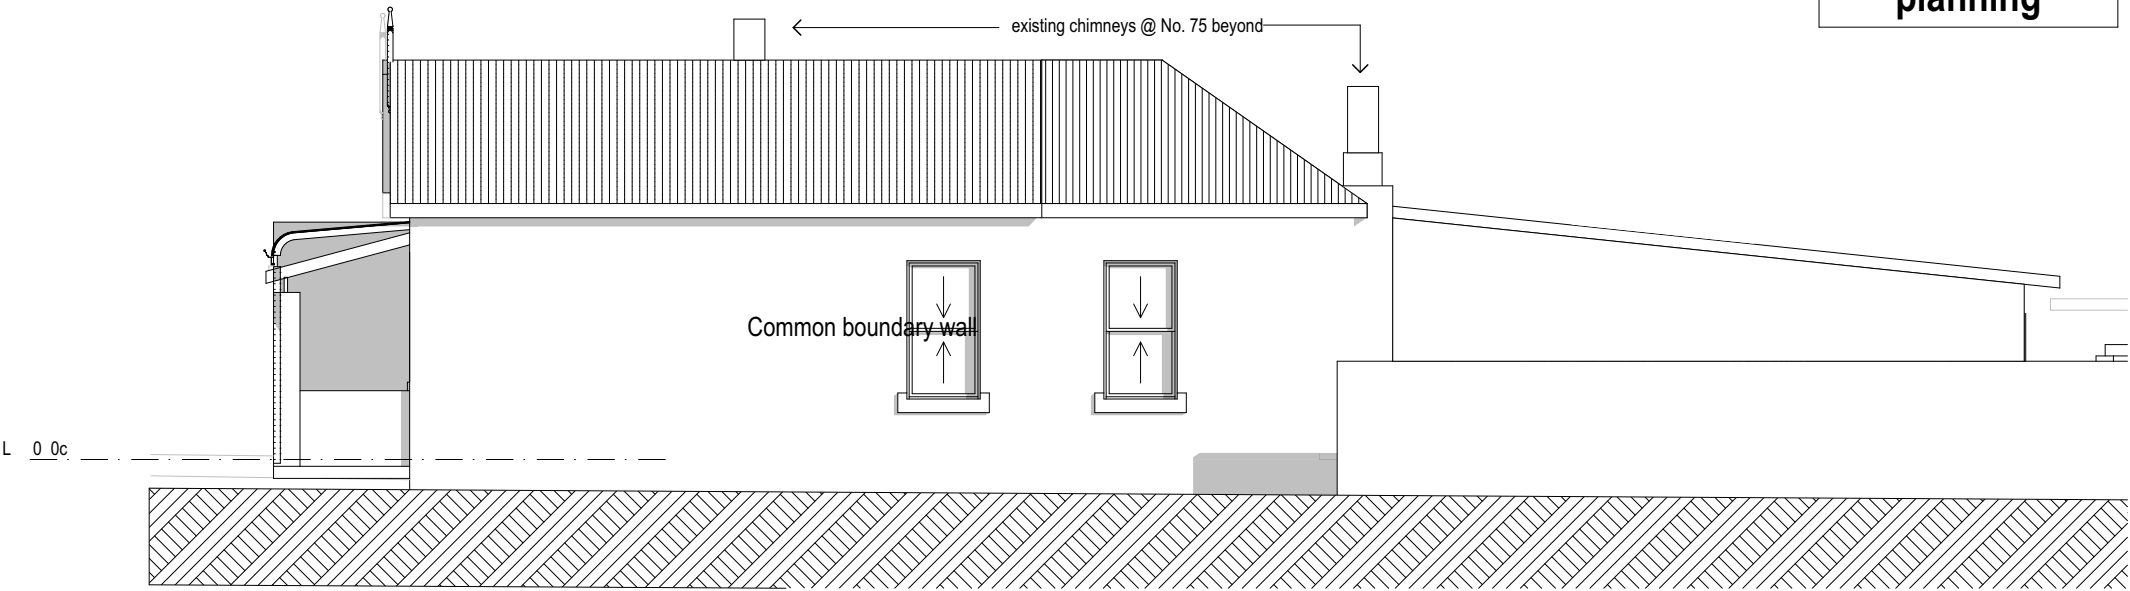


Existing Elevations

REV.	AMENDMENT	DATE	REV.	AMENDMENT	DATE
1	planning	28/10/2024			

Date: 28/10/2024	Drwn: JC
Job No: 2351	Dwg No.: EX301
The builder must verify all dimensions on site before commencing any work or shop dwgs.	

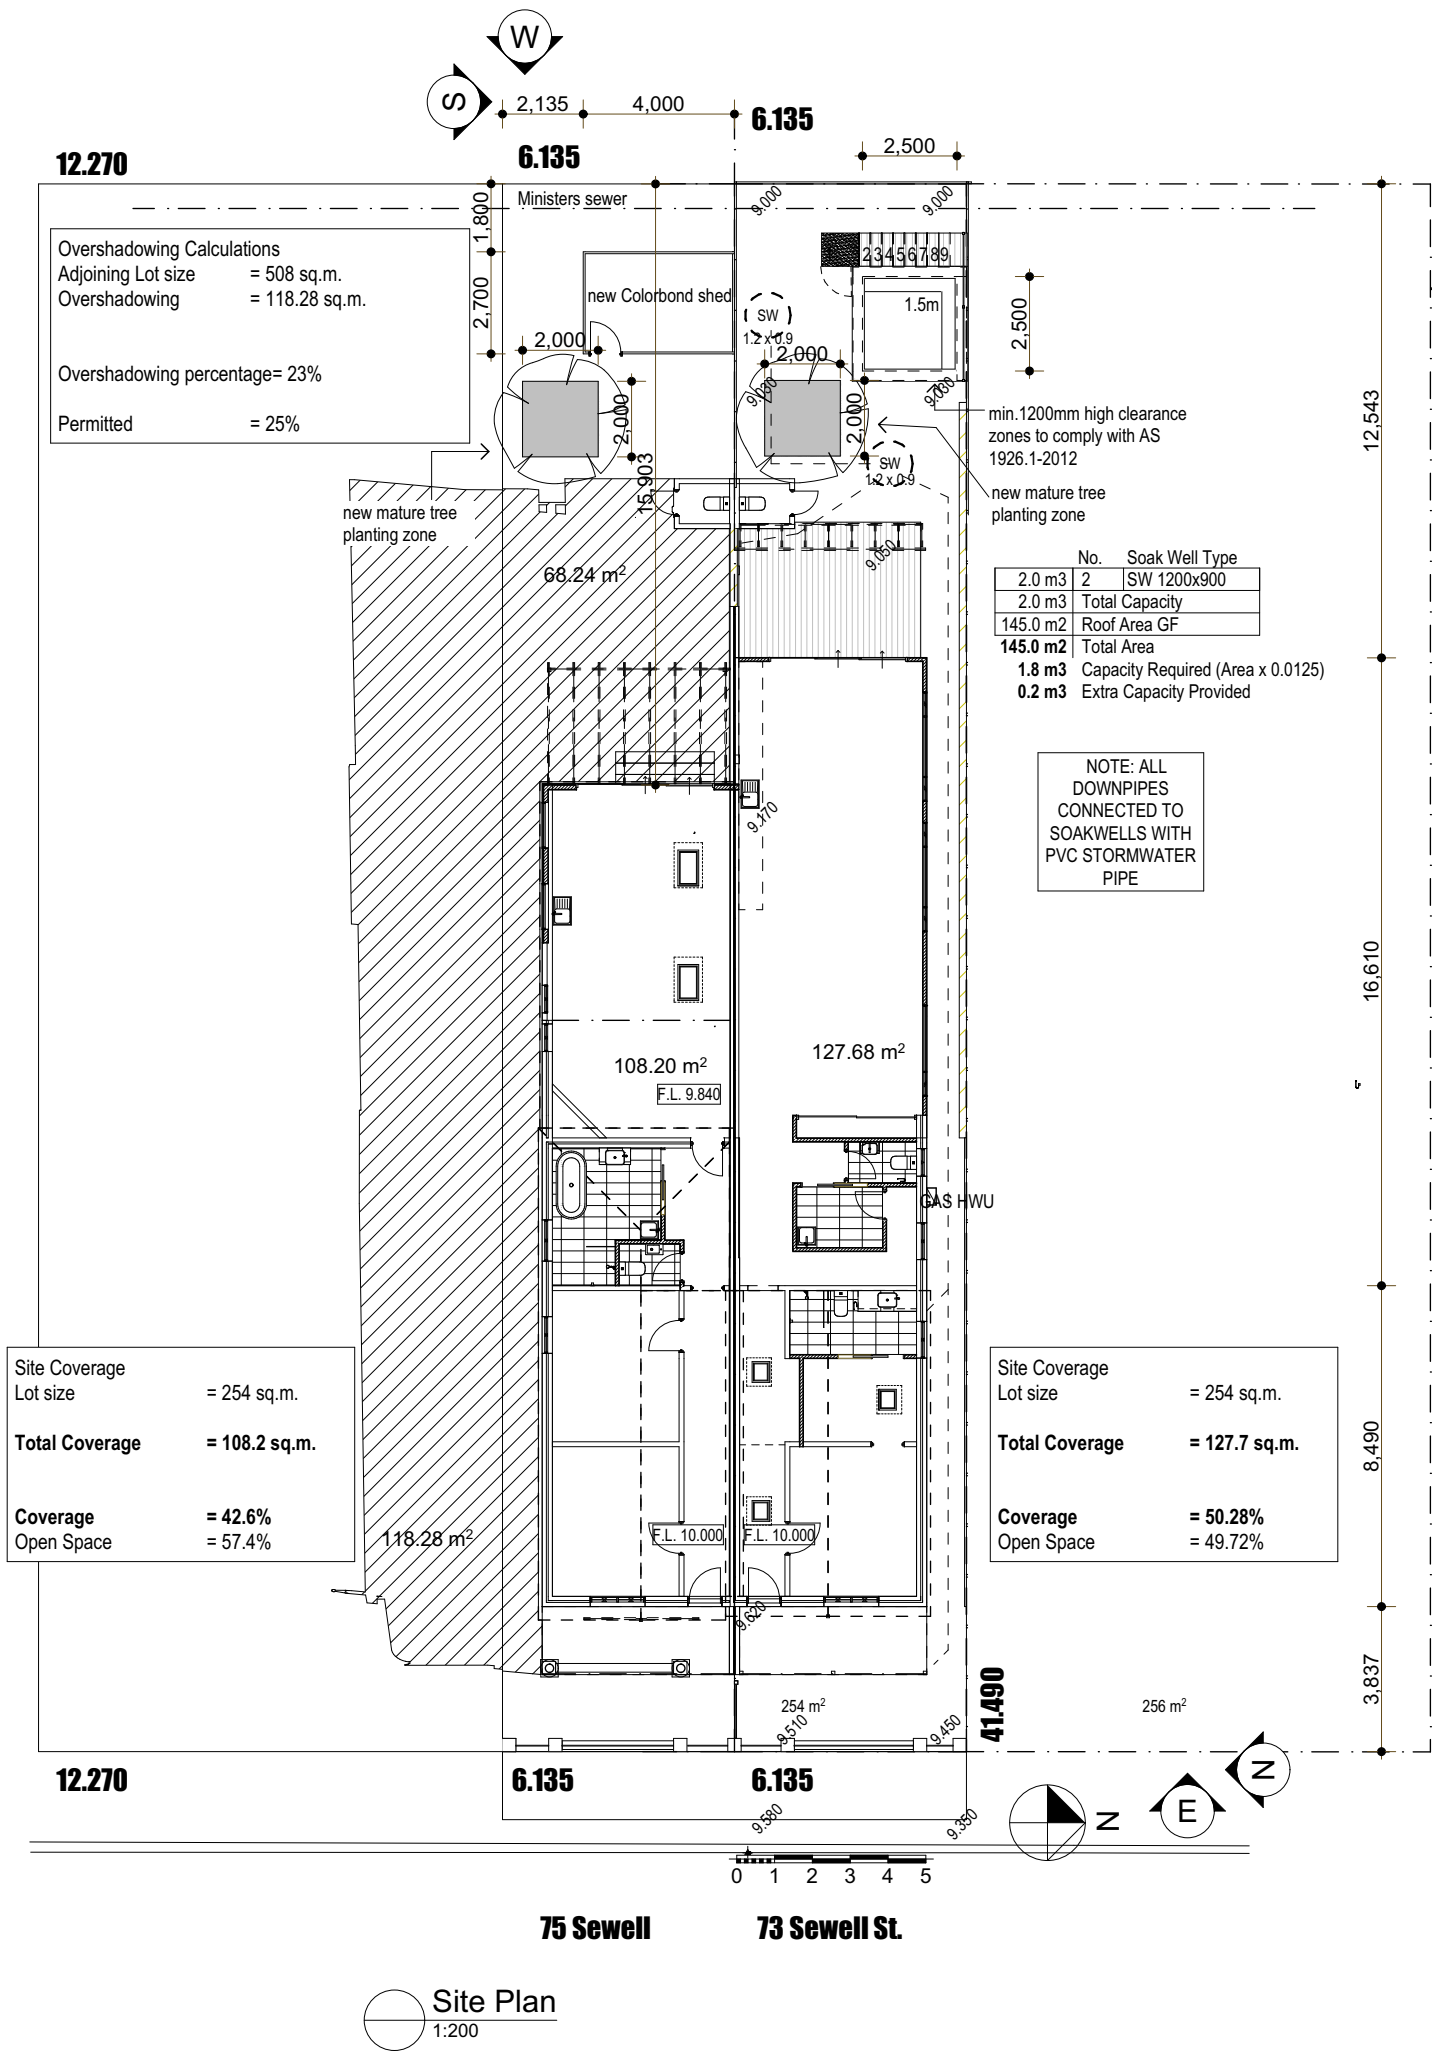


Site Plan

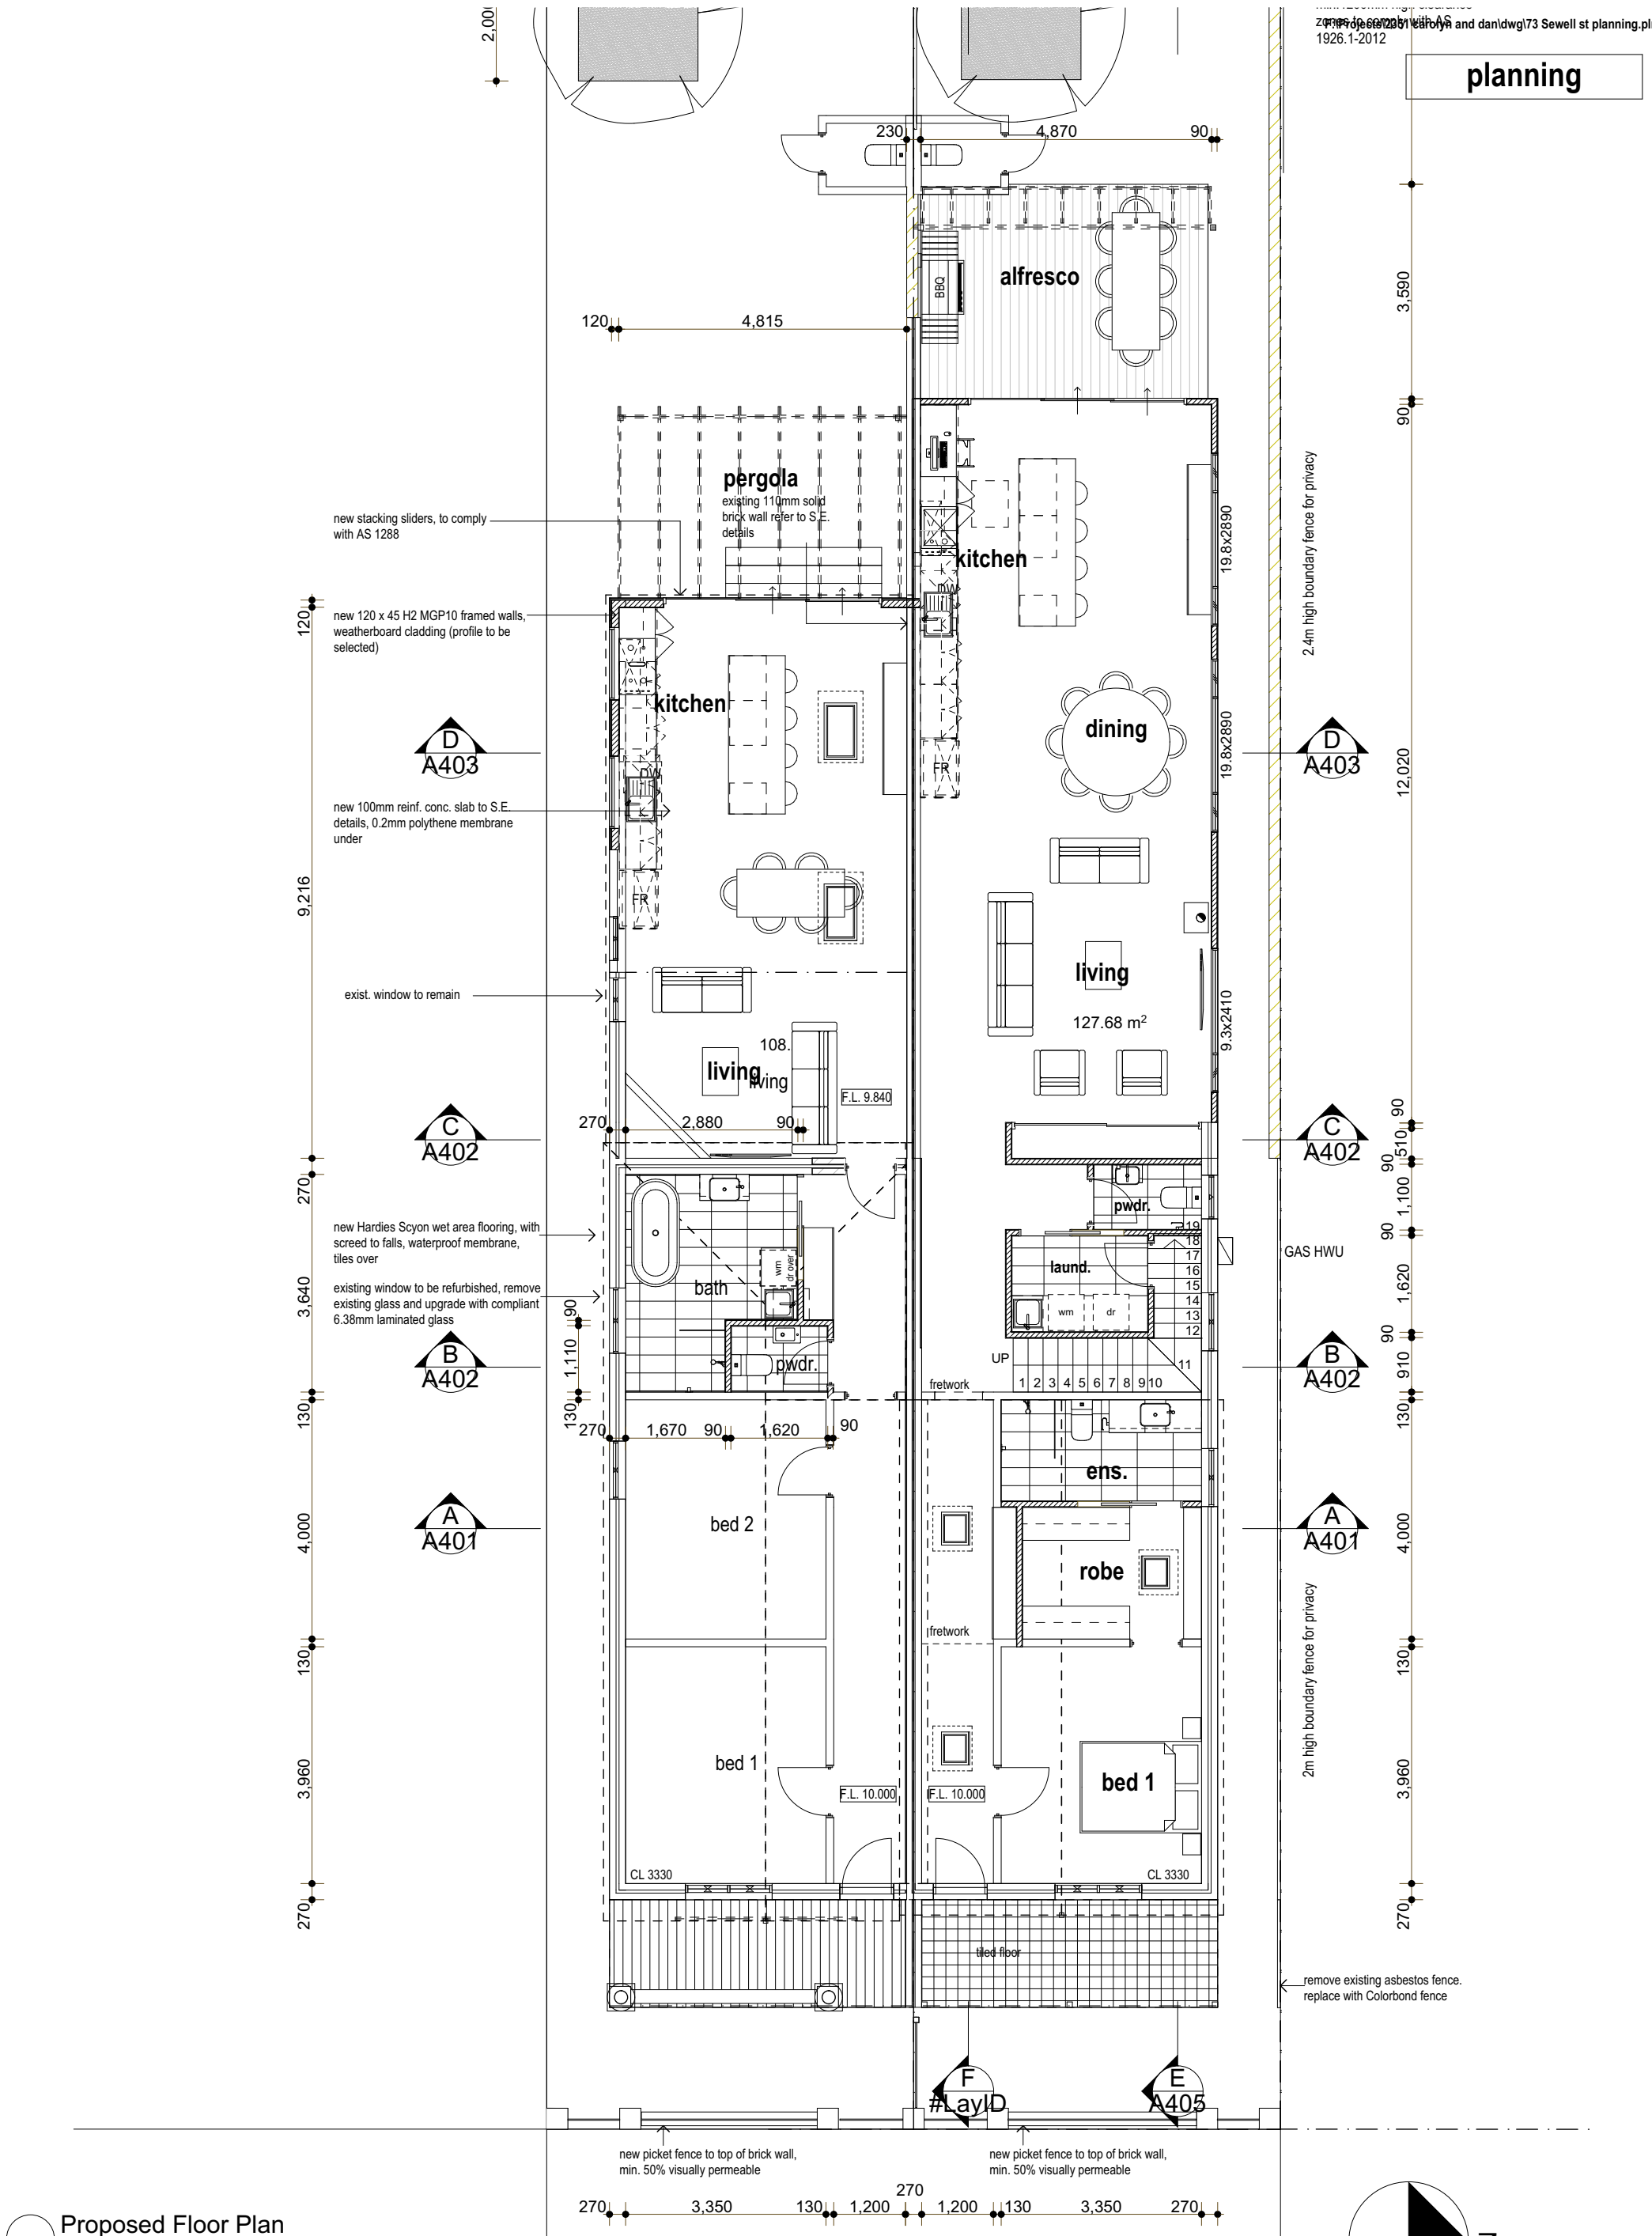

Proposed Floor Plan
1:100

Ground Floor Plan

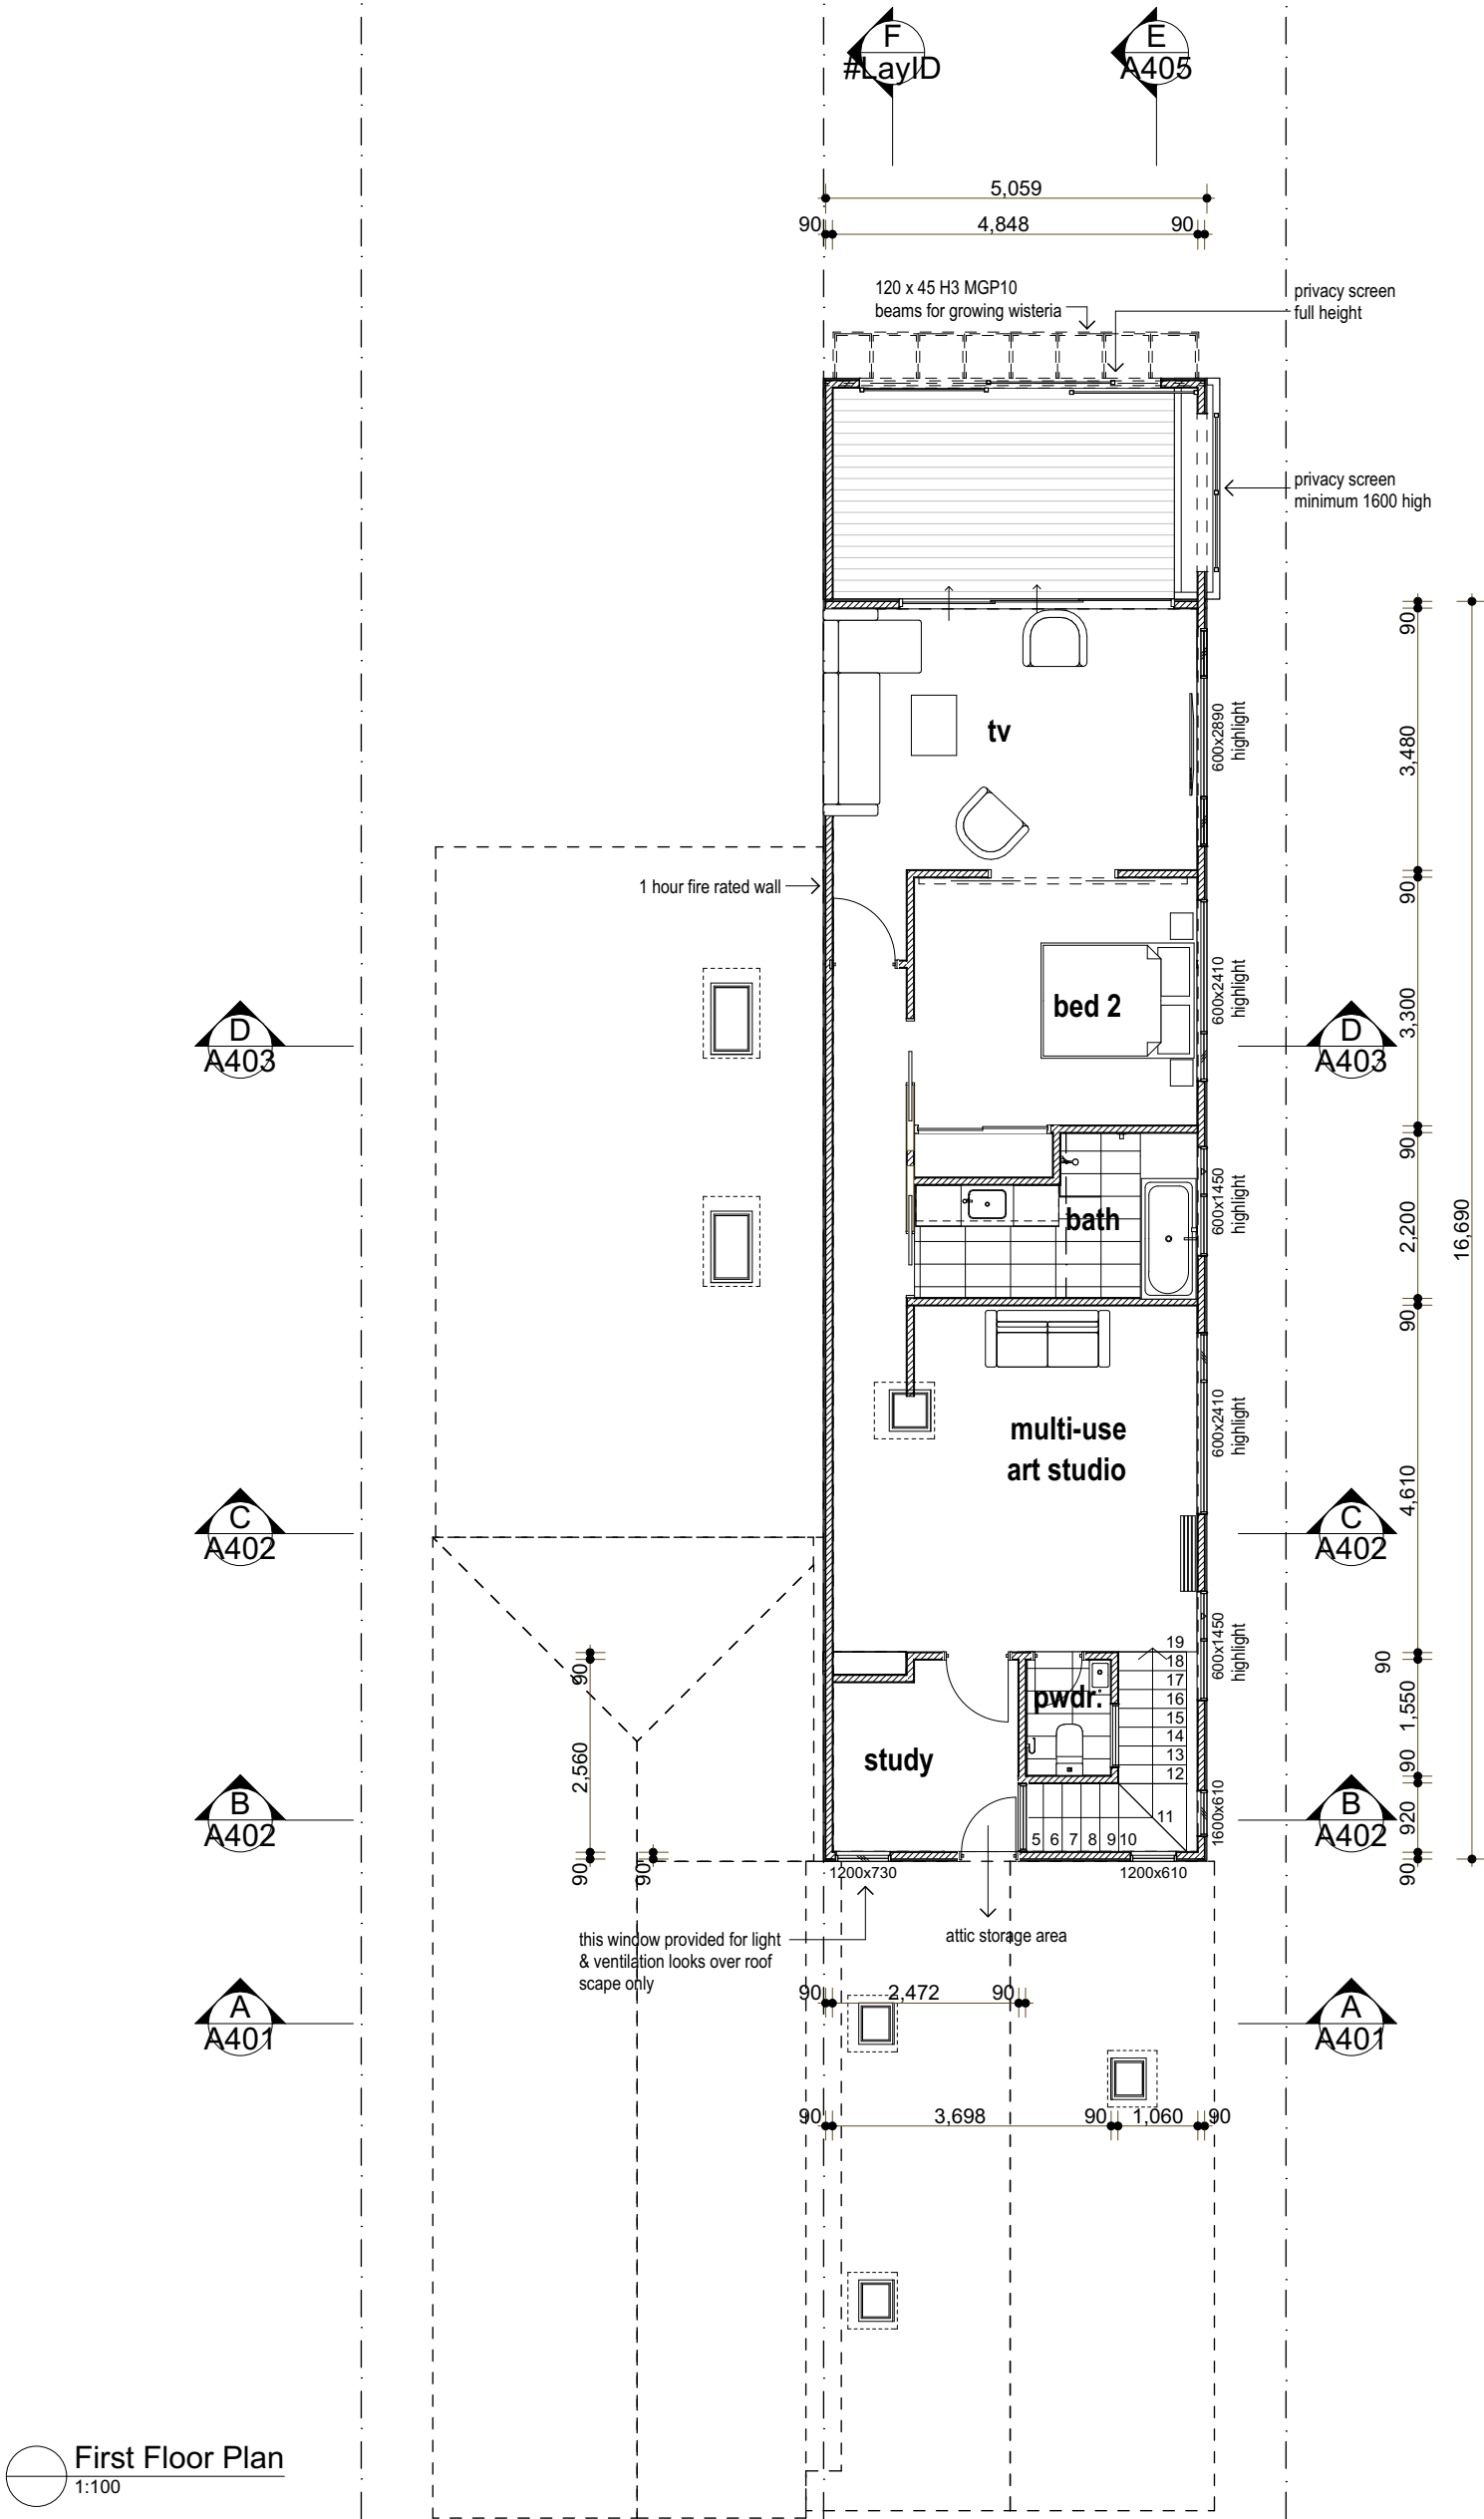


First Floor Plan
1:100


Drawing:
First Floor Plan

		Date: 28/10/2024	Drwn: JC
		Job No: 2351	Dwg No.: A205
			Rev 1
The builder must verify all dimensions on site before commencing any work or shop dwgs.			
1	planning	28/10/2024	
REV.	AMENDMENT	DATE	REV. AMENDMENT DATE

planning


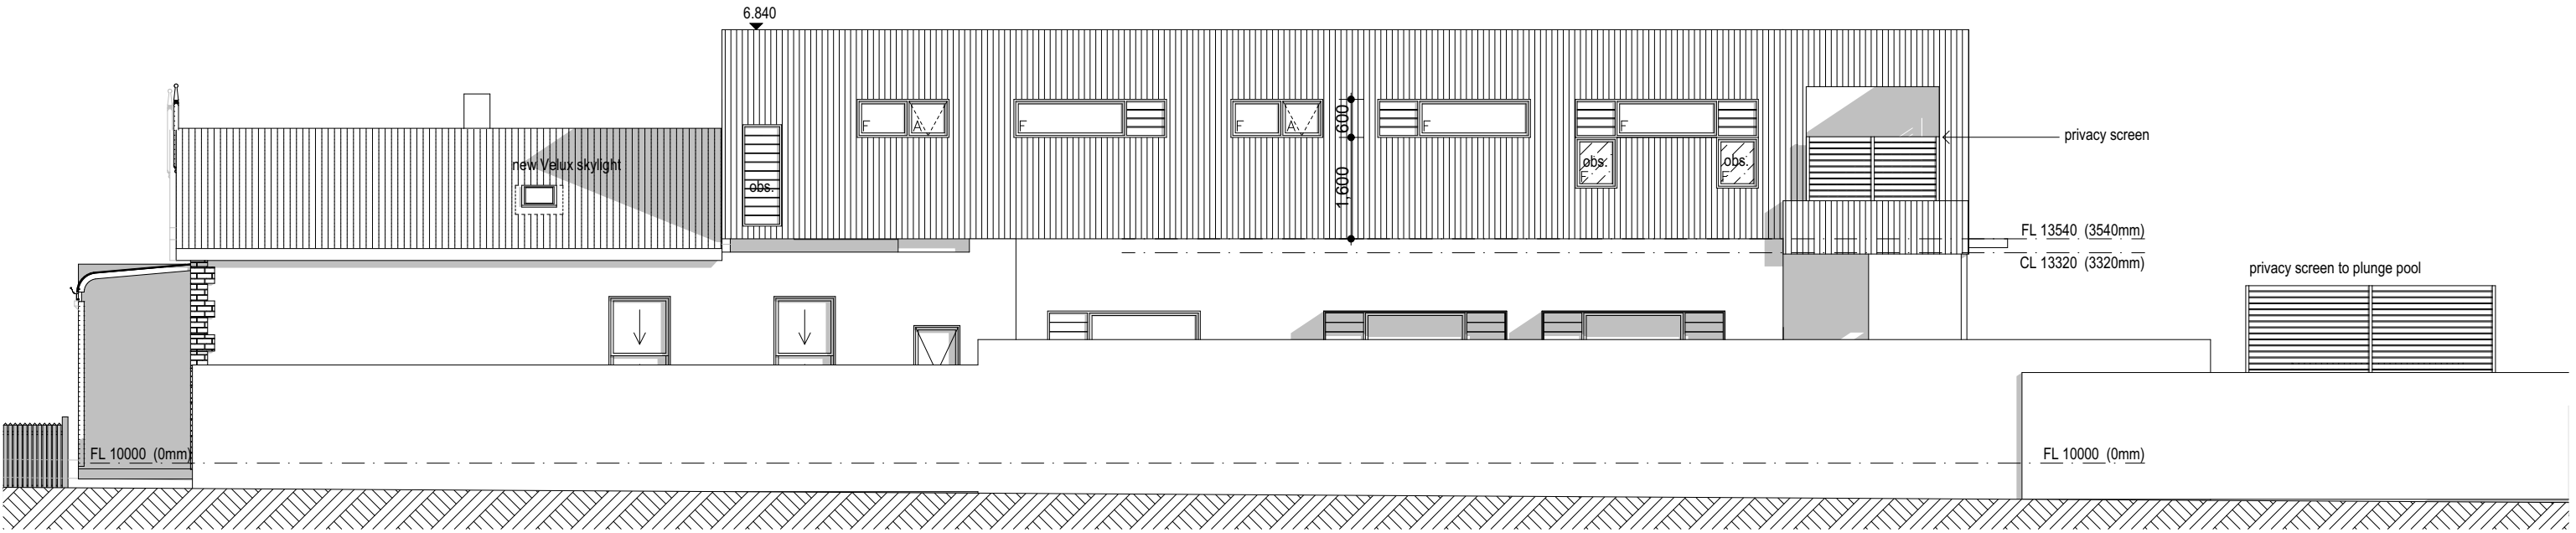


2 north
NOT SET 1:100

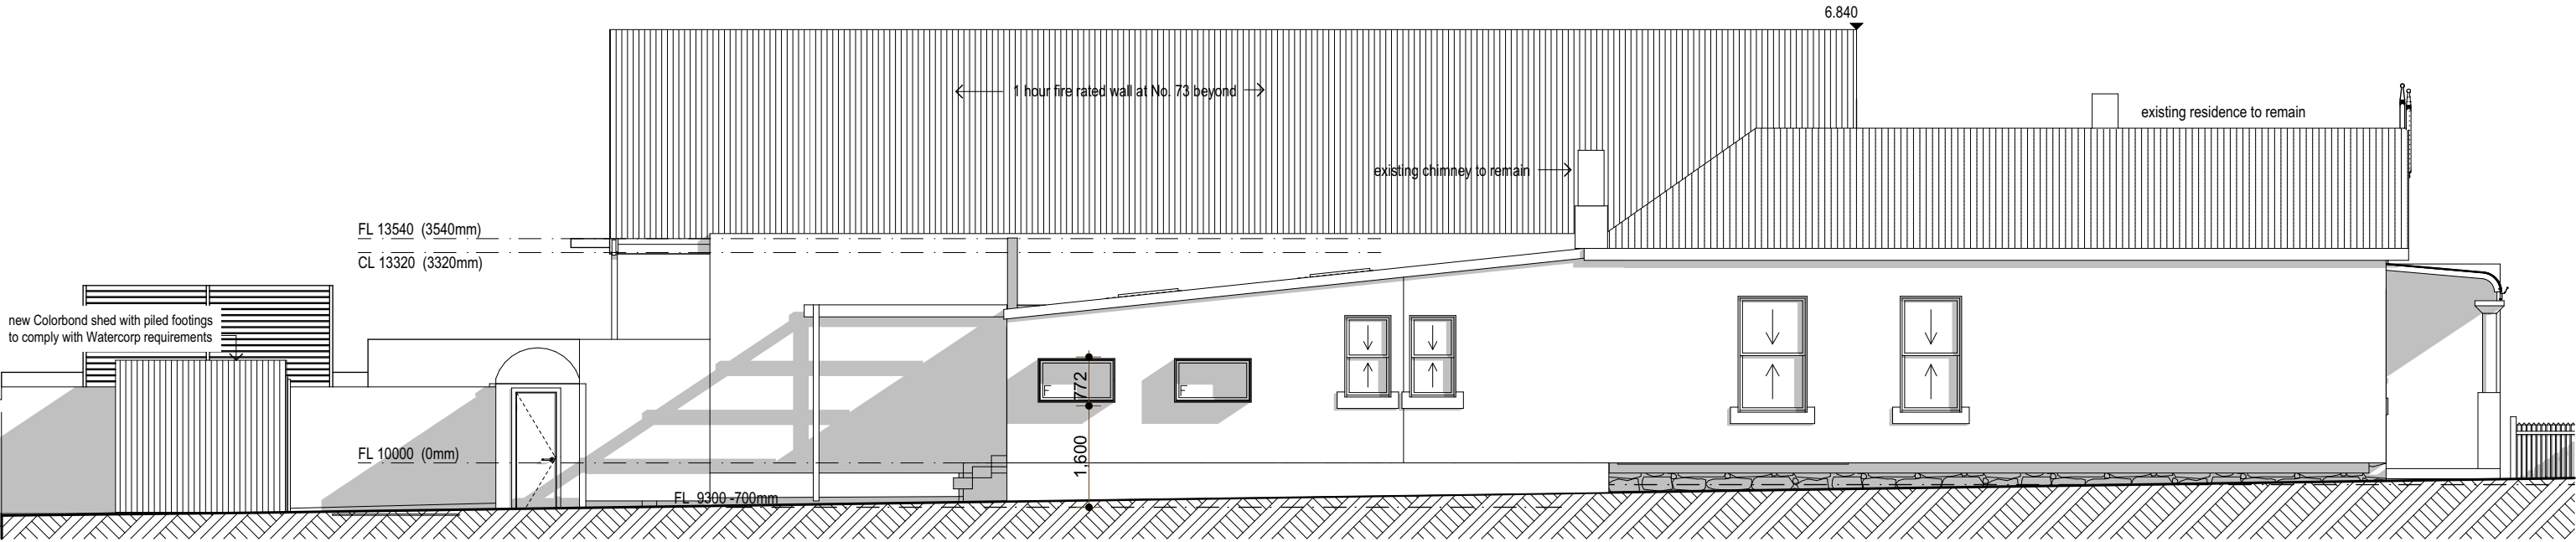

1 south
NOT SET 1:100

planning

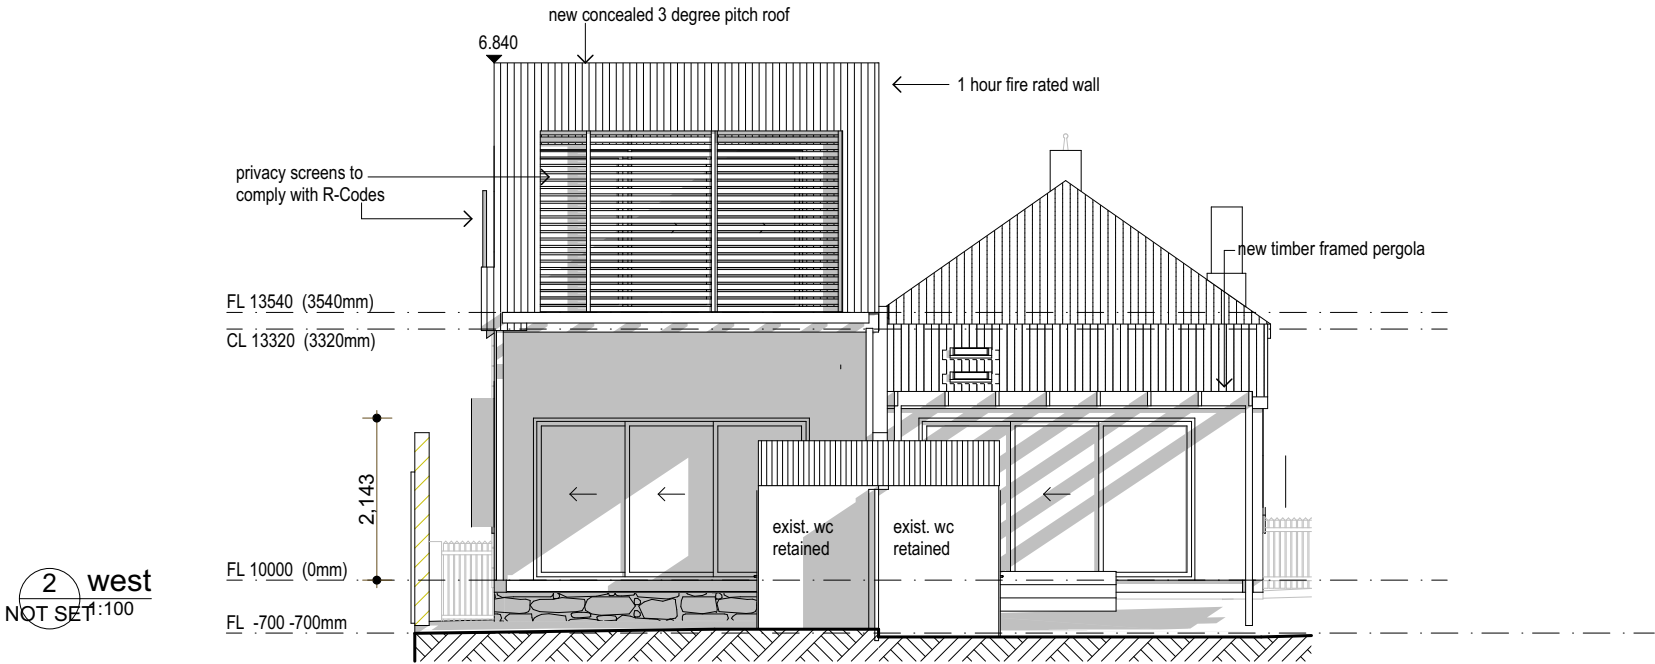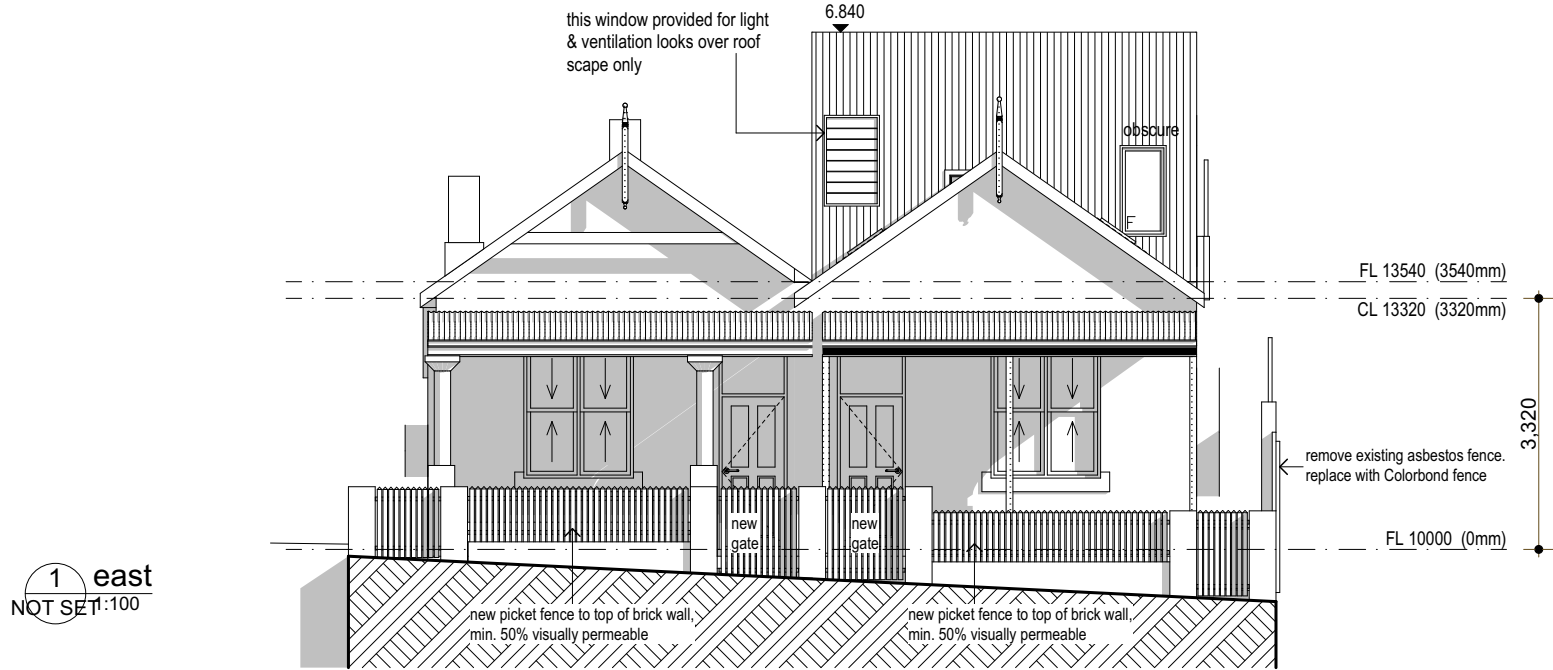

planning



2 proposed
1:1.333



1 existing
1:3.333



2 proposed
1:0.909



1 existing
1:6.667