



## Existing Site Plan

planning

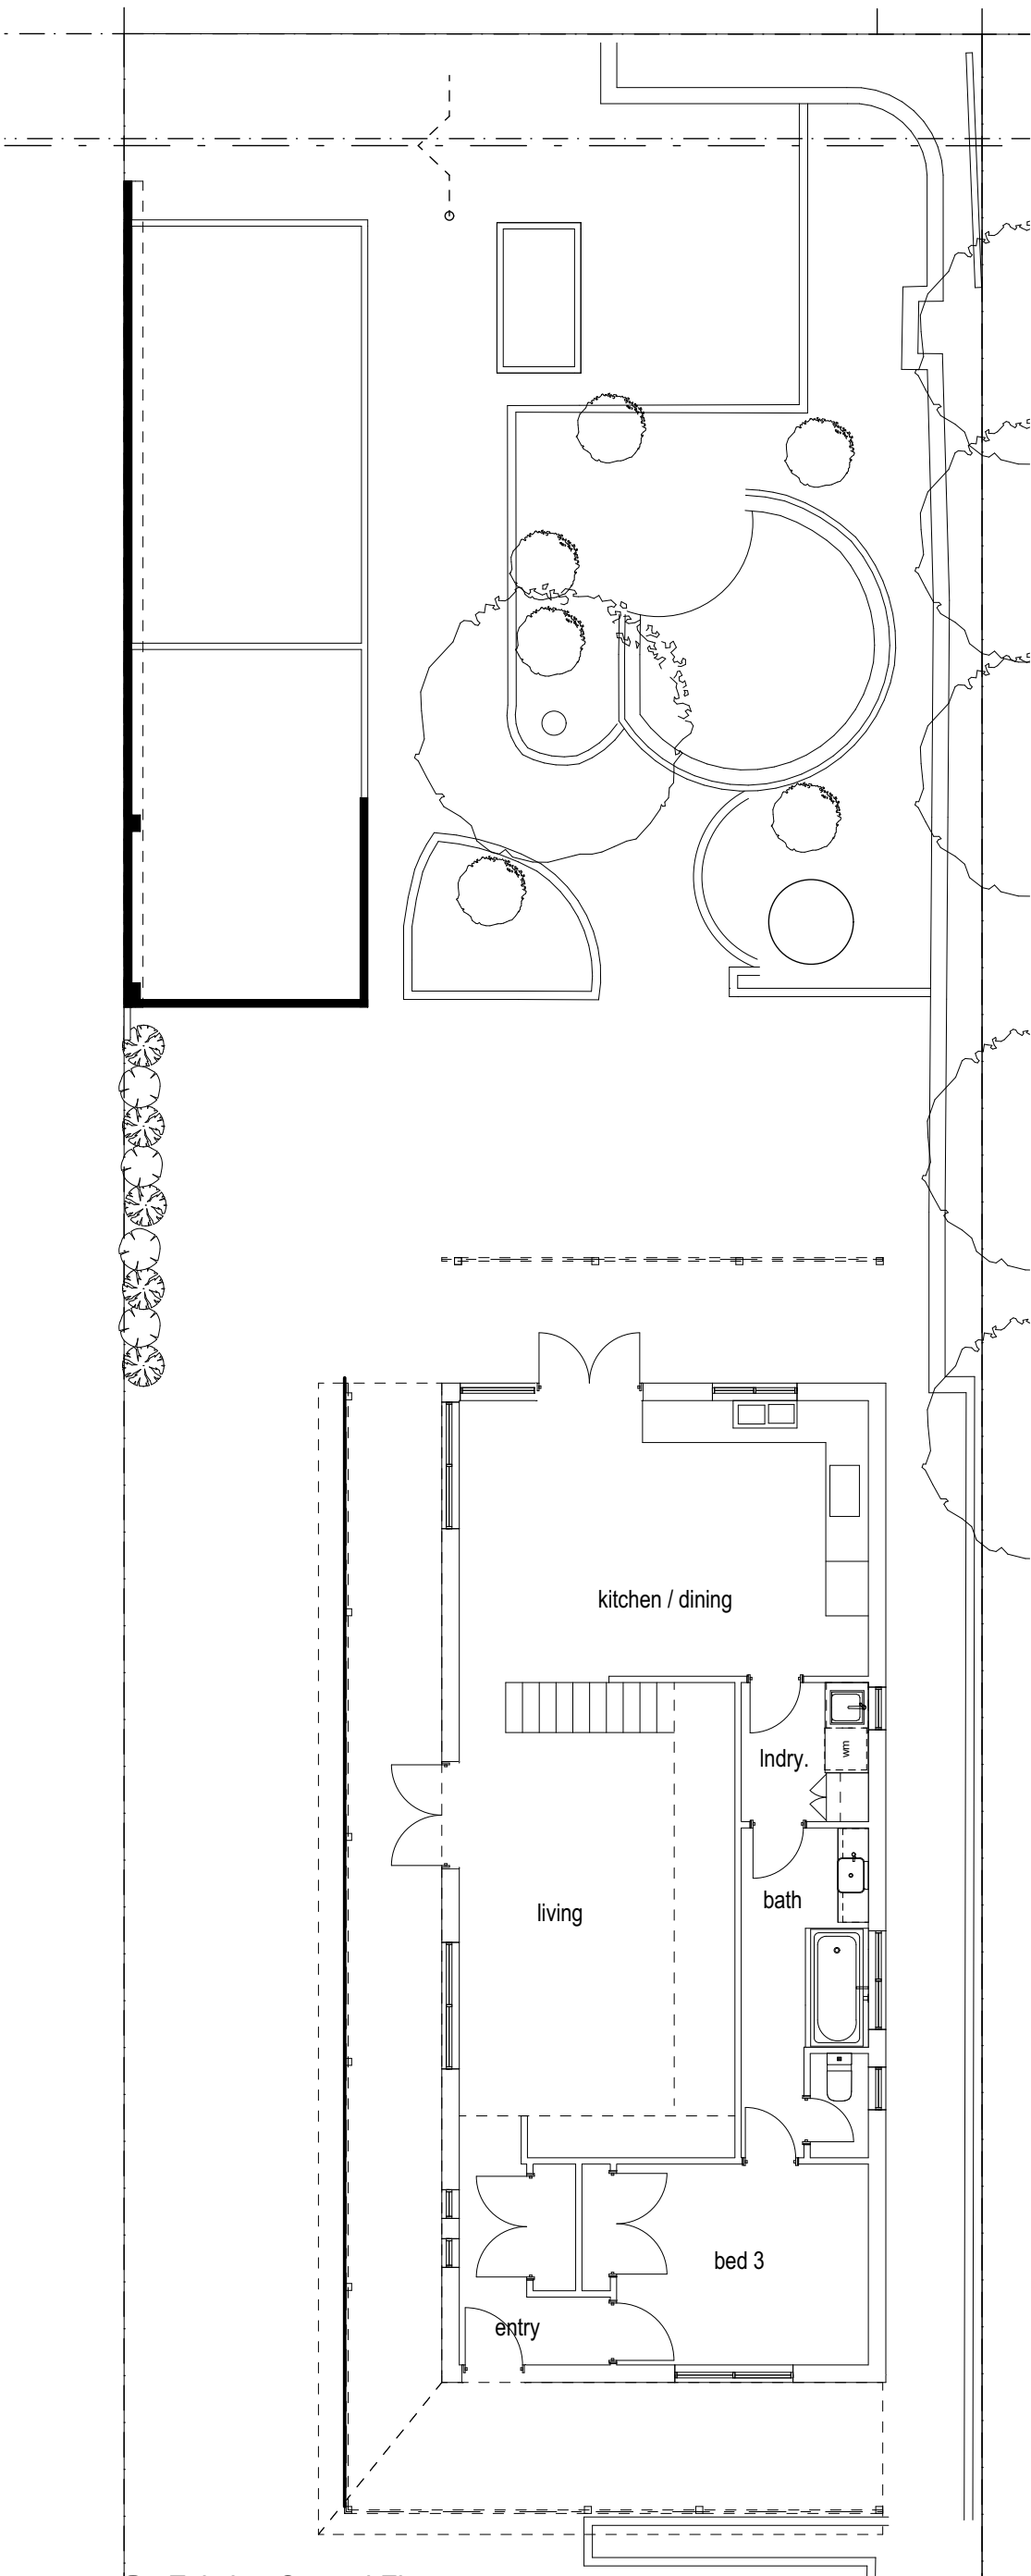

Existing Ground Floor  
1:100

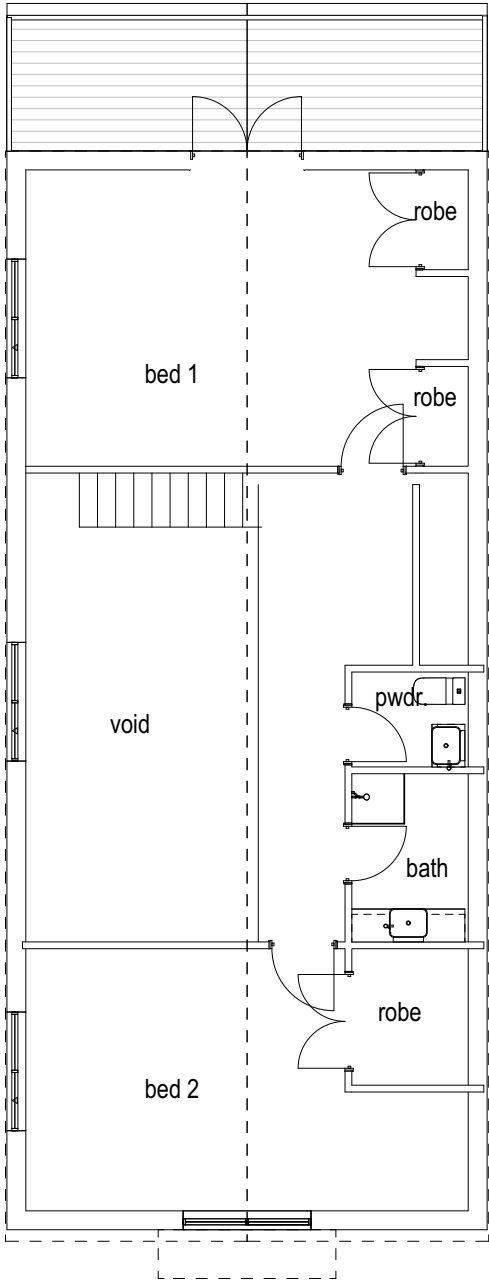

Existing First Floor  
1:100


Drawing:  
Existing Floor Plans

|      |           |            |            |                                                                                         |              |
|------|-----------|------------|------------|-----------------------------------------------------------------------------------------|--------------|
|      |           | Date:      | 15/10/2024 | Drwn:                                                                                   | JC           |
|      |           | Job No:    | 2233       | Dwg No.:                                                                                | <b>EX201</b> |
|      |           |            |            | Rev                                                                                     | <b>1</b>     |
| 1    | planning  | 15/10/2024 |            | The builder must verify all dimensions on site before commencing any work or shop dwgs. |              |
| REV. | AMENDMENT | DATE       | REV.       | AMENDMENT                                                                               | DATE         |

planning




north existing  
1:100

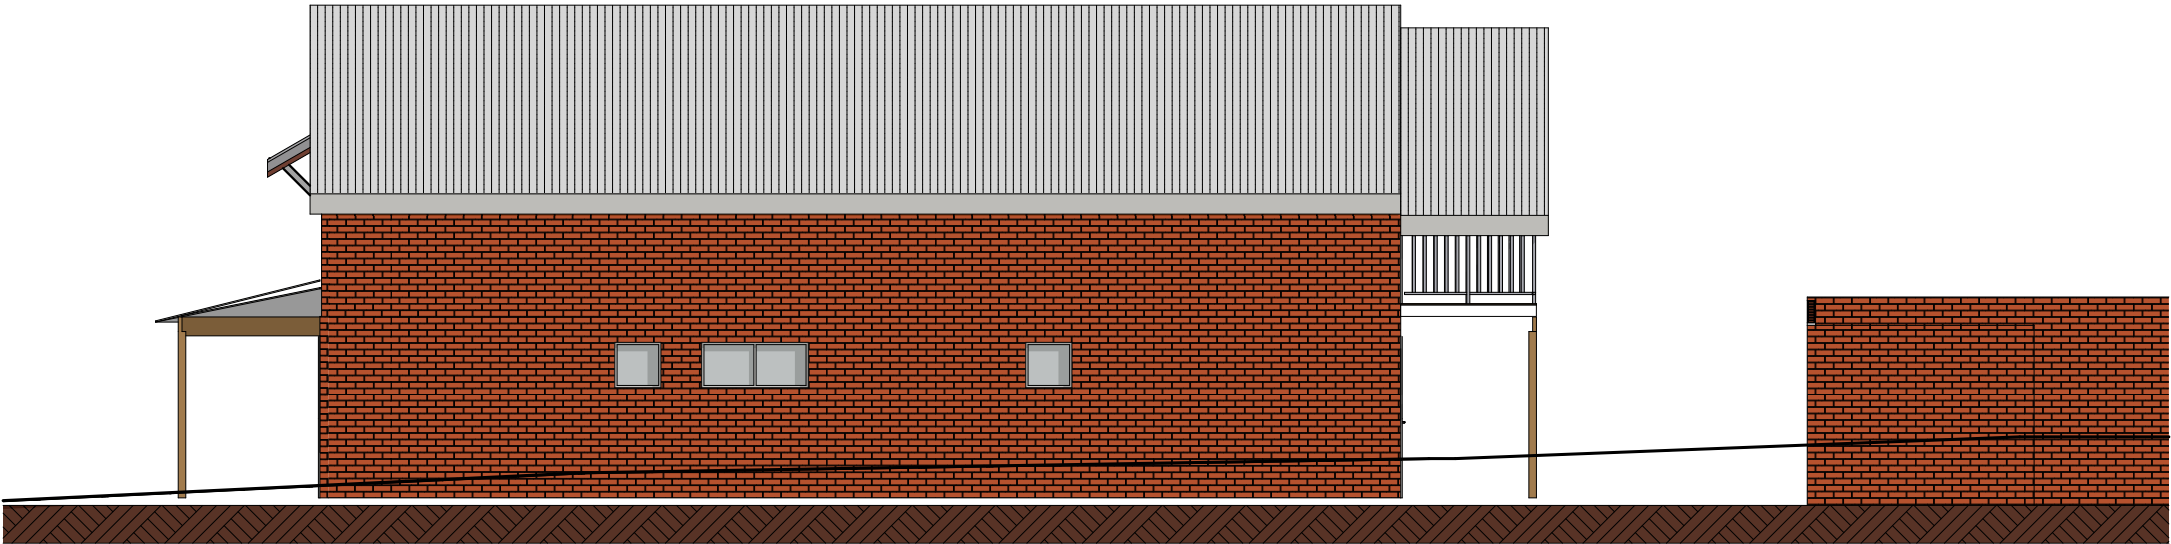

south existing  
1:100



east existing  
1:100

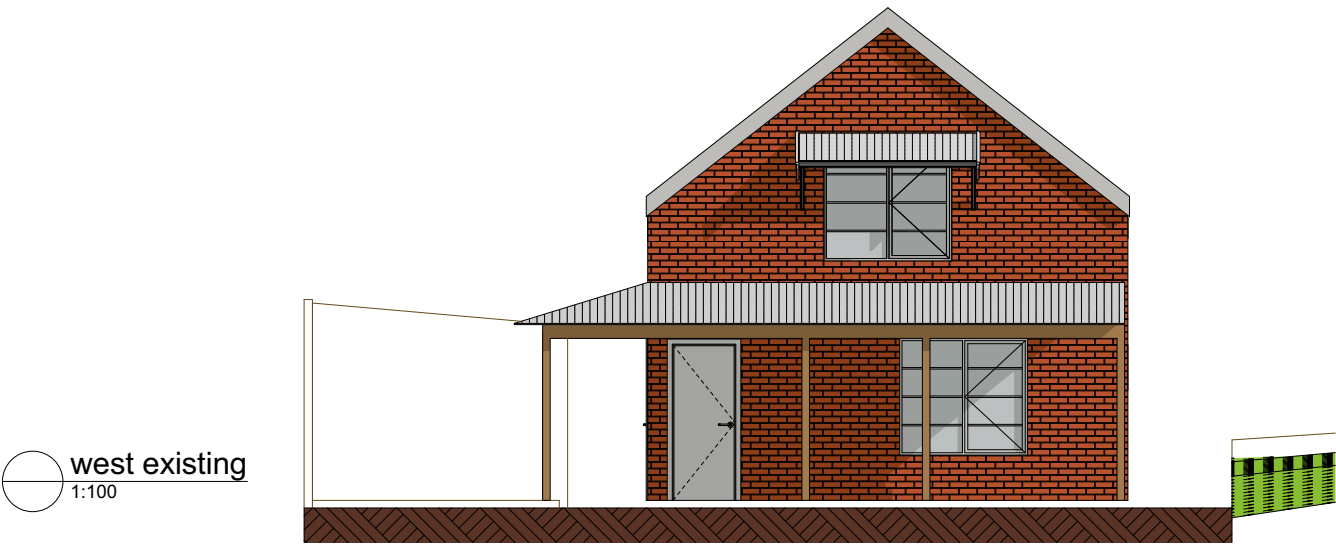

west existing  
1:100

Drawing:  
Existing Elevations

john

Chisholm design

environmental    heritage    contemporary

0408 833 399    jc@jonchisholm.com    jonchisholm.com

Design Matters National

The peak body for the building design profession

Member

Copyright


Project:


Additions

74 Sewell St. East

Fremantle


|      |           |            |                                                                                         |           |       |
|------|-----------|------------|-----------------------------------------------------------------------------------------|-----------|-------|
|      |           | Date:      | 15/10/2024                                                                              | Drwn:     | JC    |
|      |           | Job No:    | 2233                                                                                    | Dwg No.:  | EX301 |
|      |           |            |                                                                                         | Rev       | 1     |
|      |           |            | The builder must verify all dimensions on site before commencing any work or shop dwgs. |           |       |
| 1    | planning  | 15/10/2024 |                                                                                         |           |       |
| REV. | AMENDMENT | DATE       | REV.                                                                                    | AMENDMENT | DATE  |

 

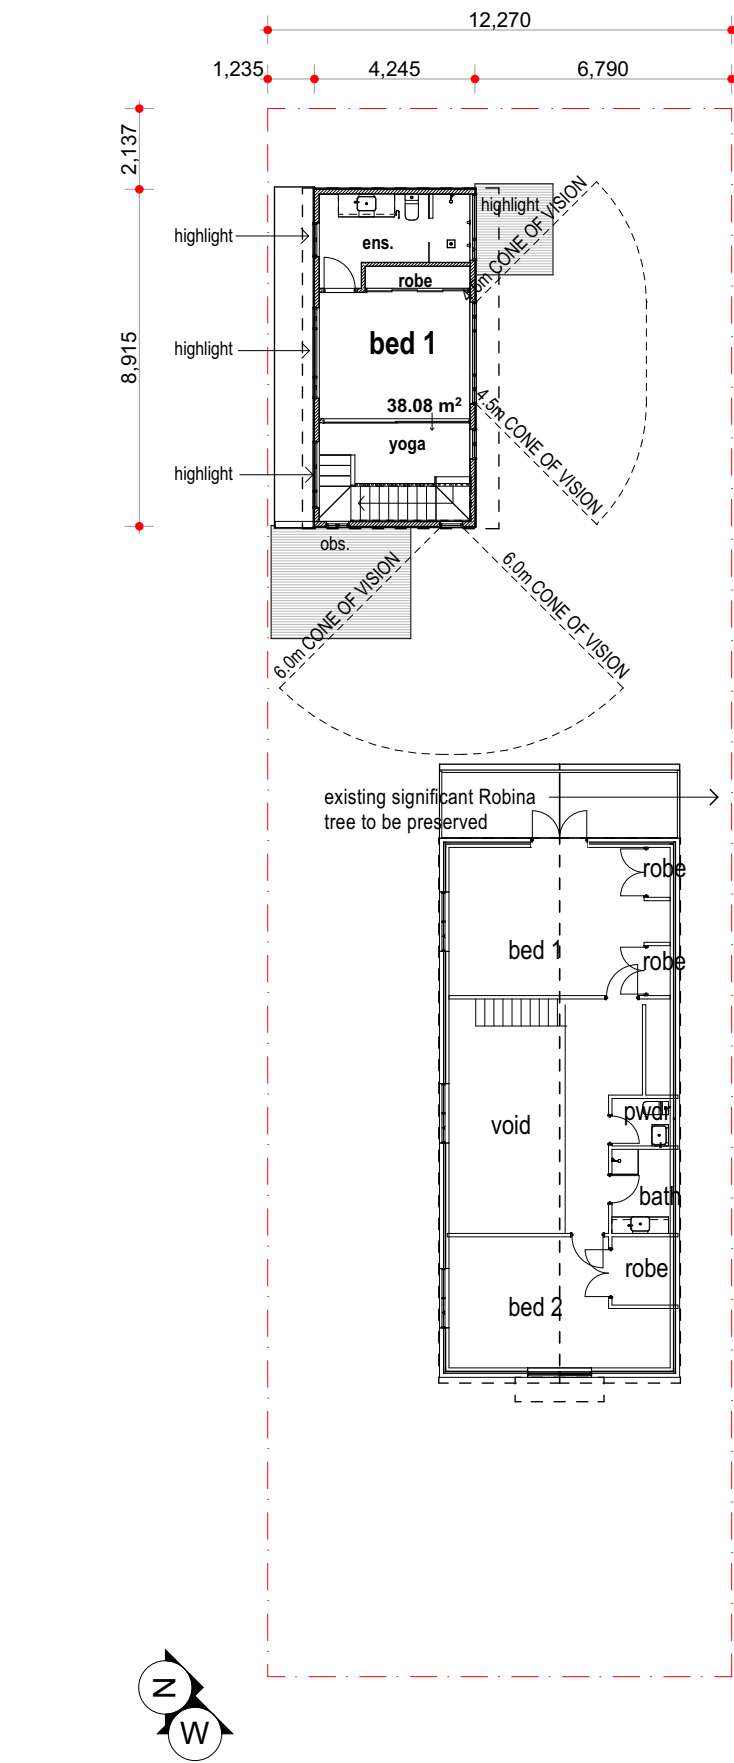


Site Plan First Floor  
1:200

Drawing:  
Site Plan First Floor

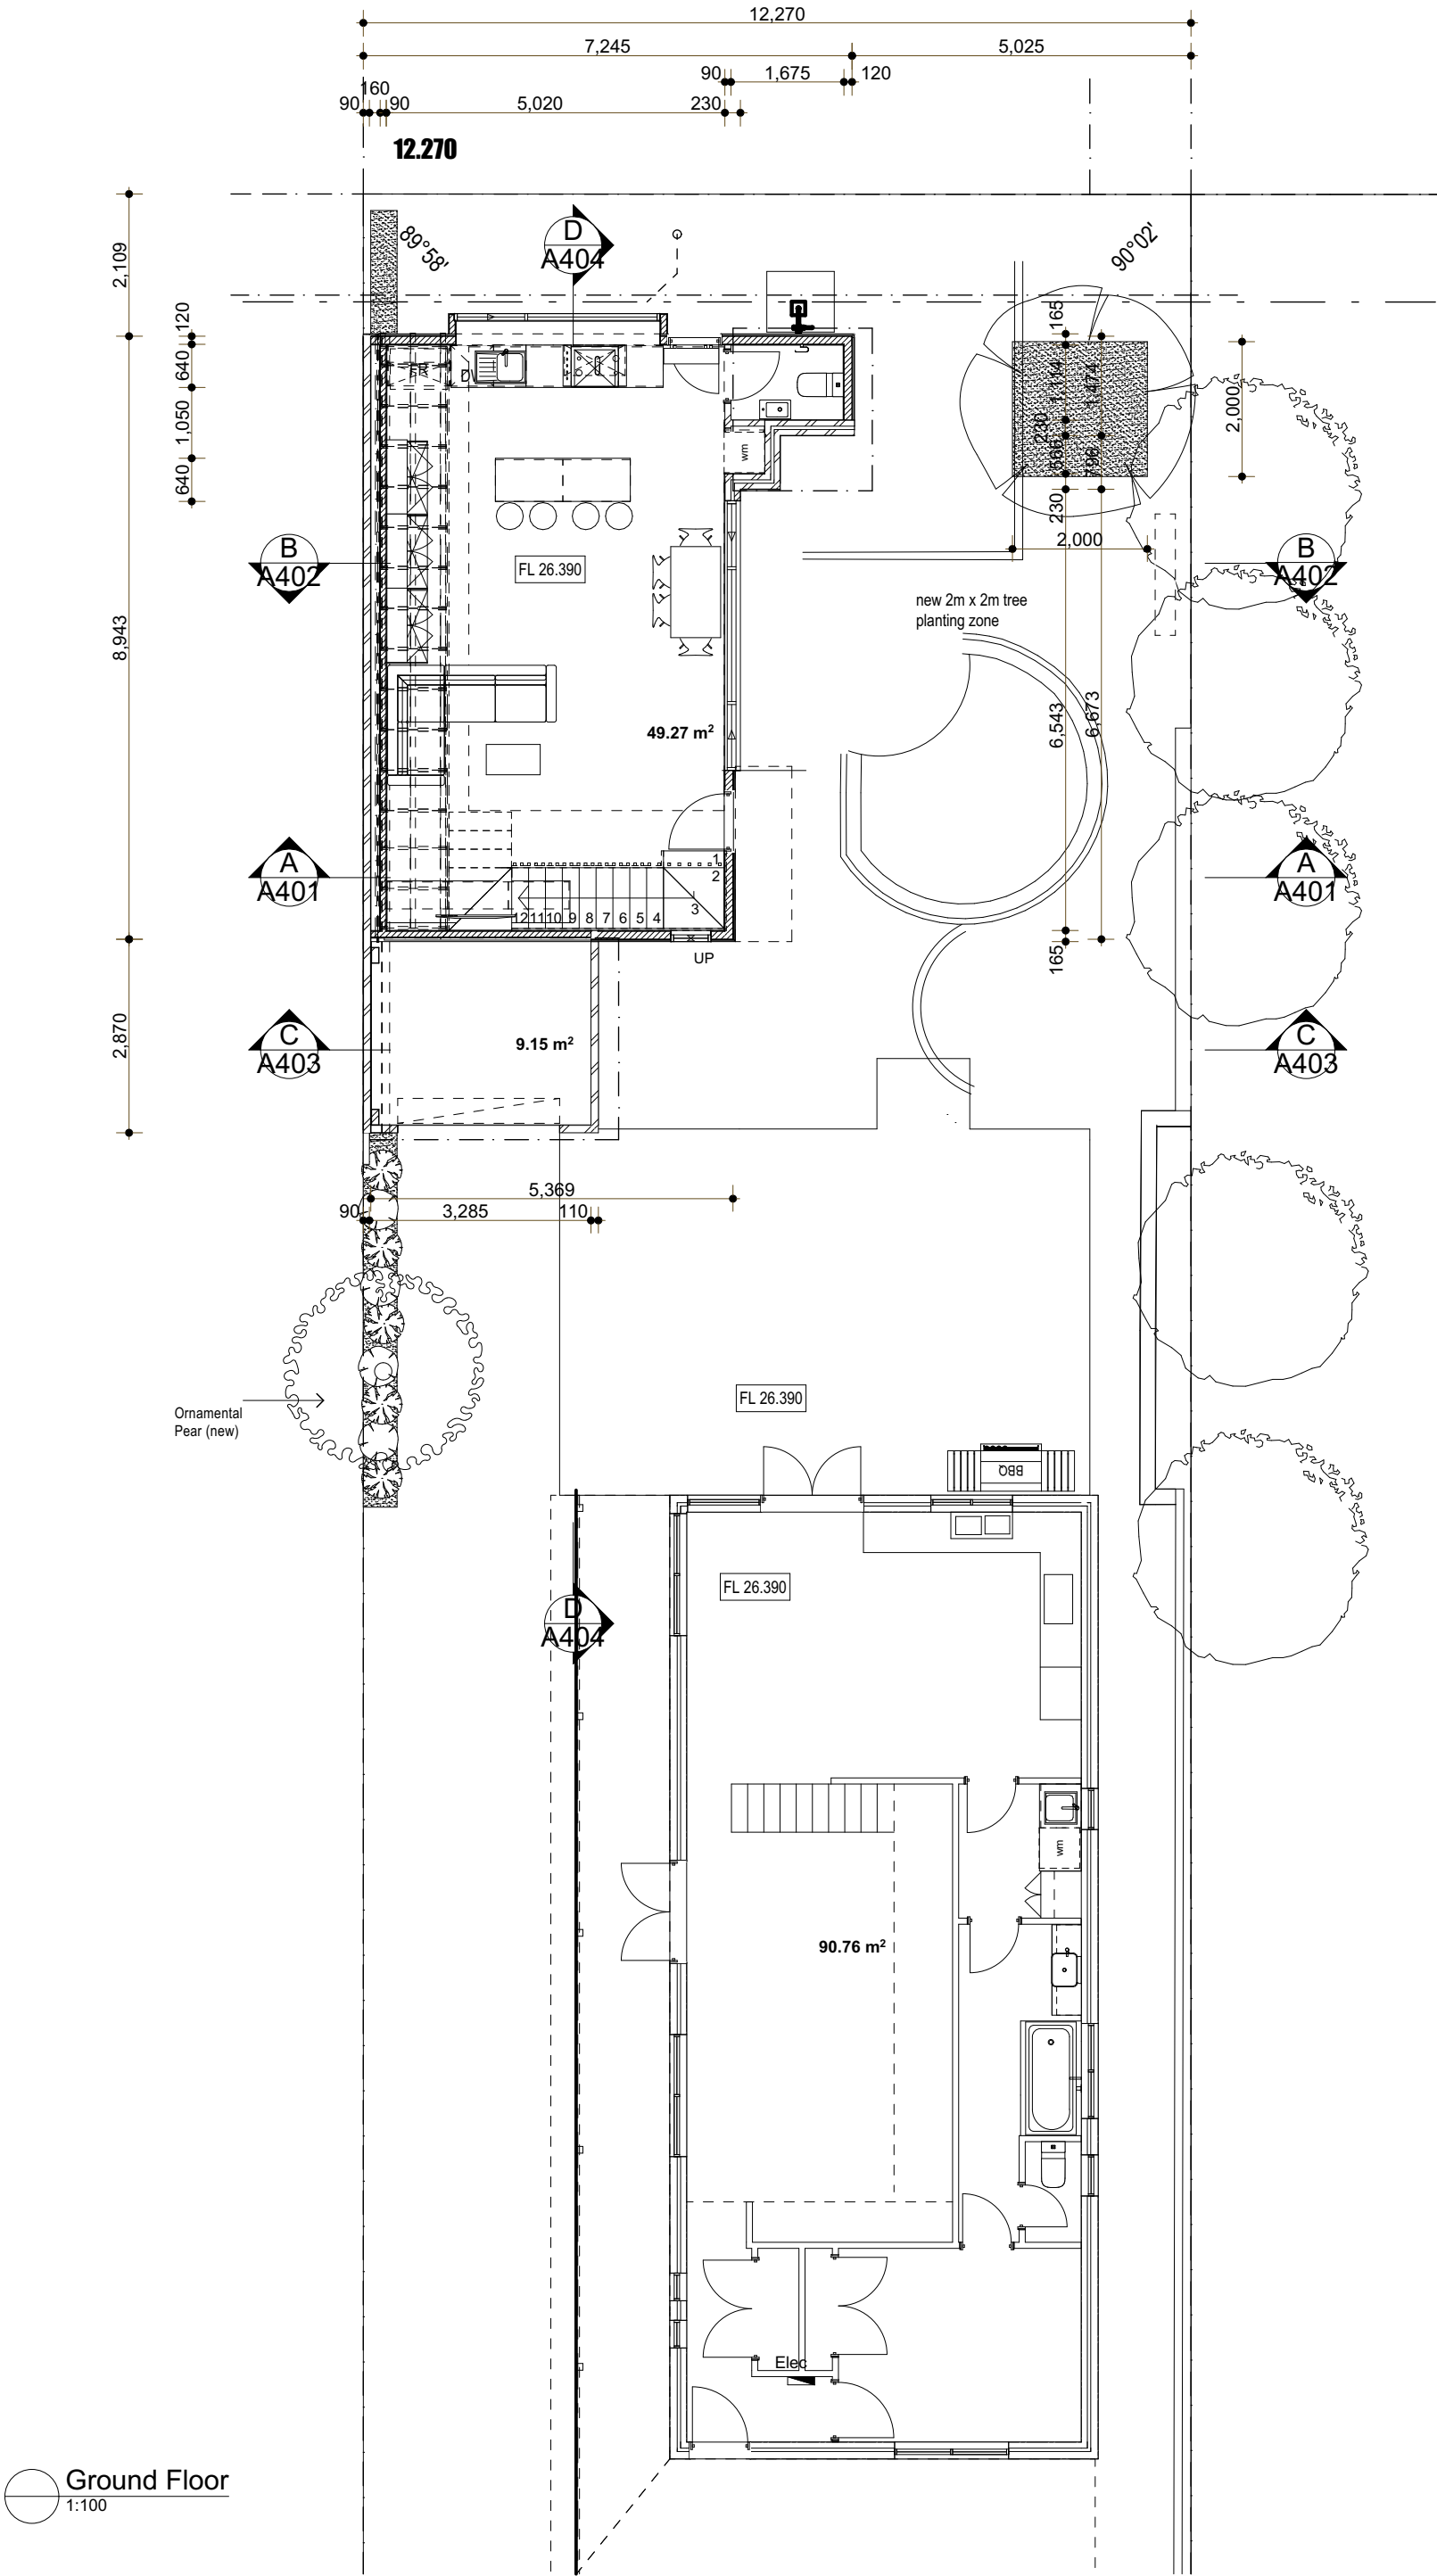

Drawing:  
Ground Floor Plan


planning

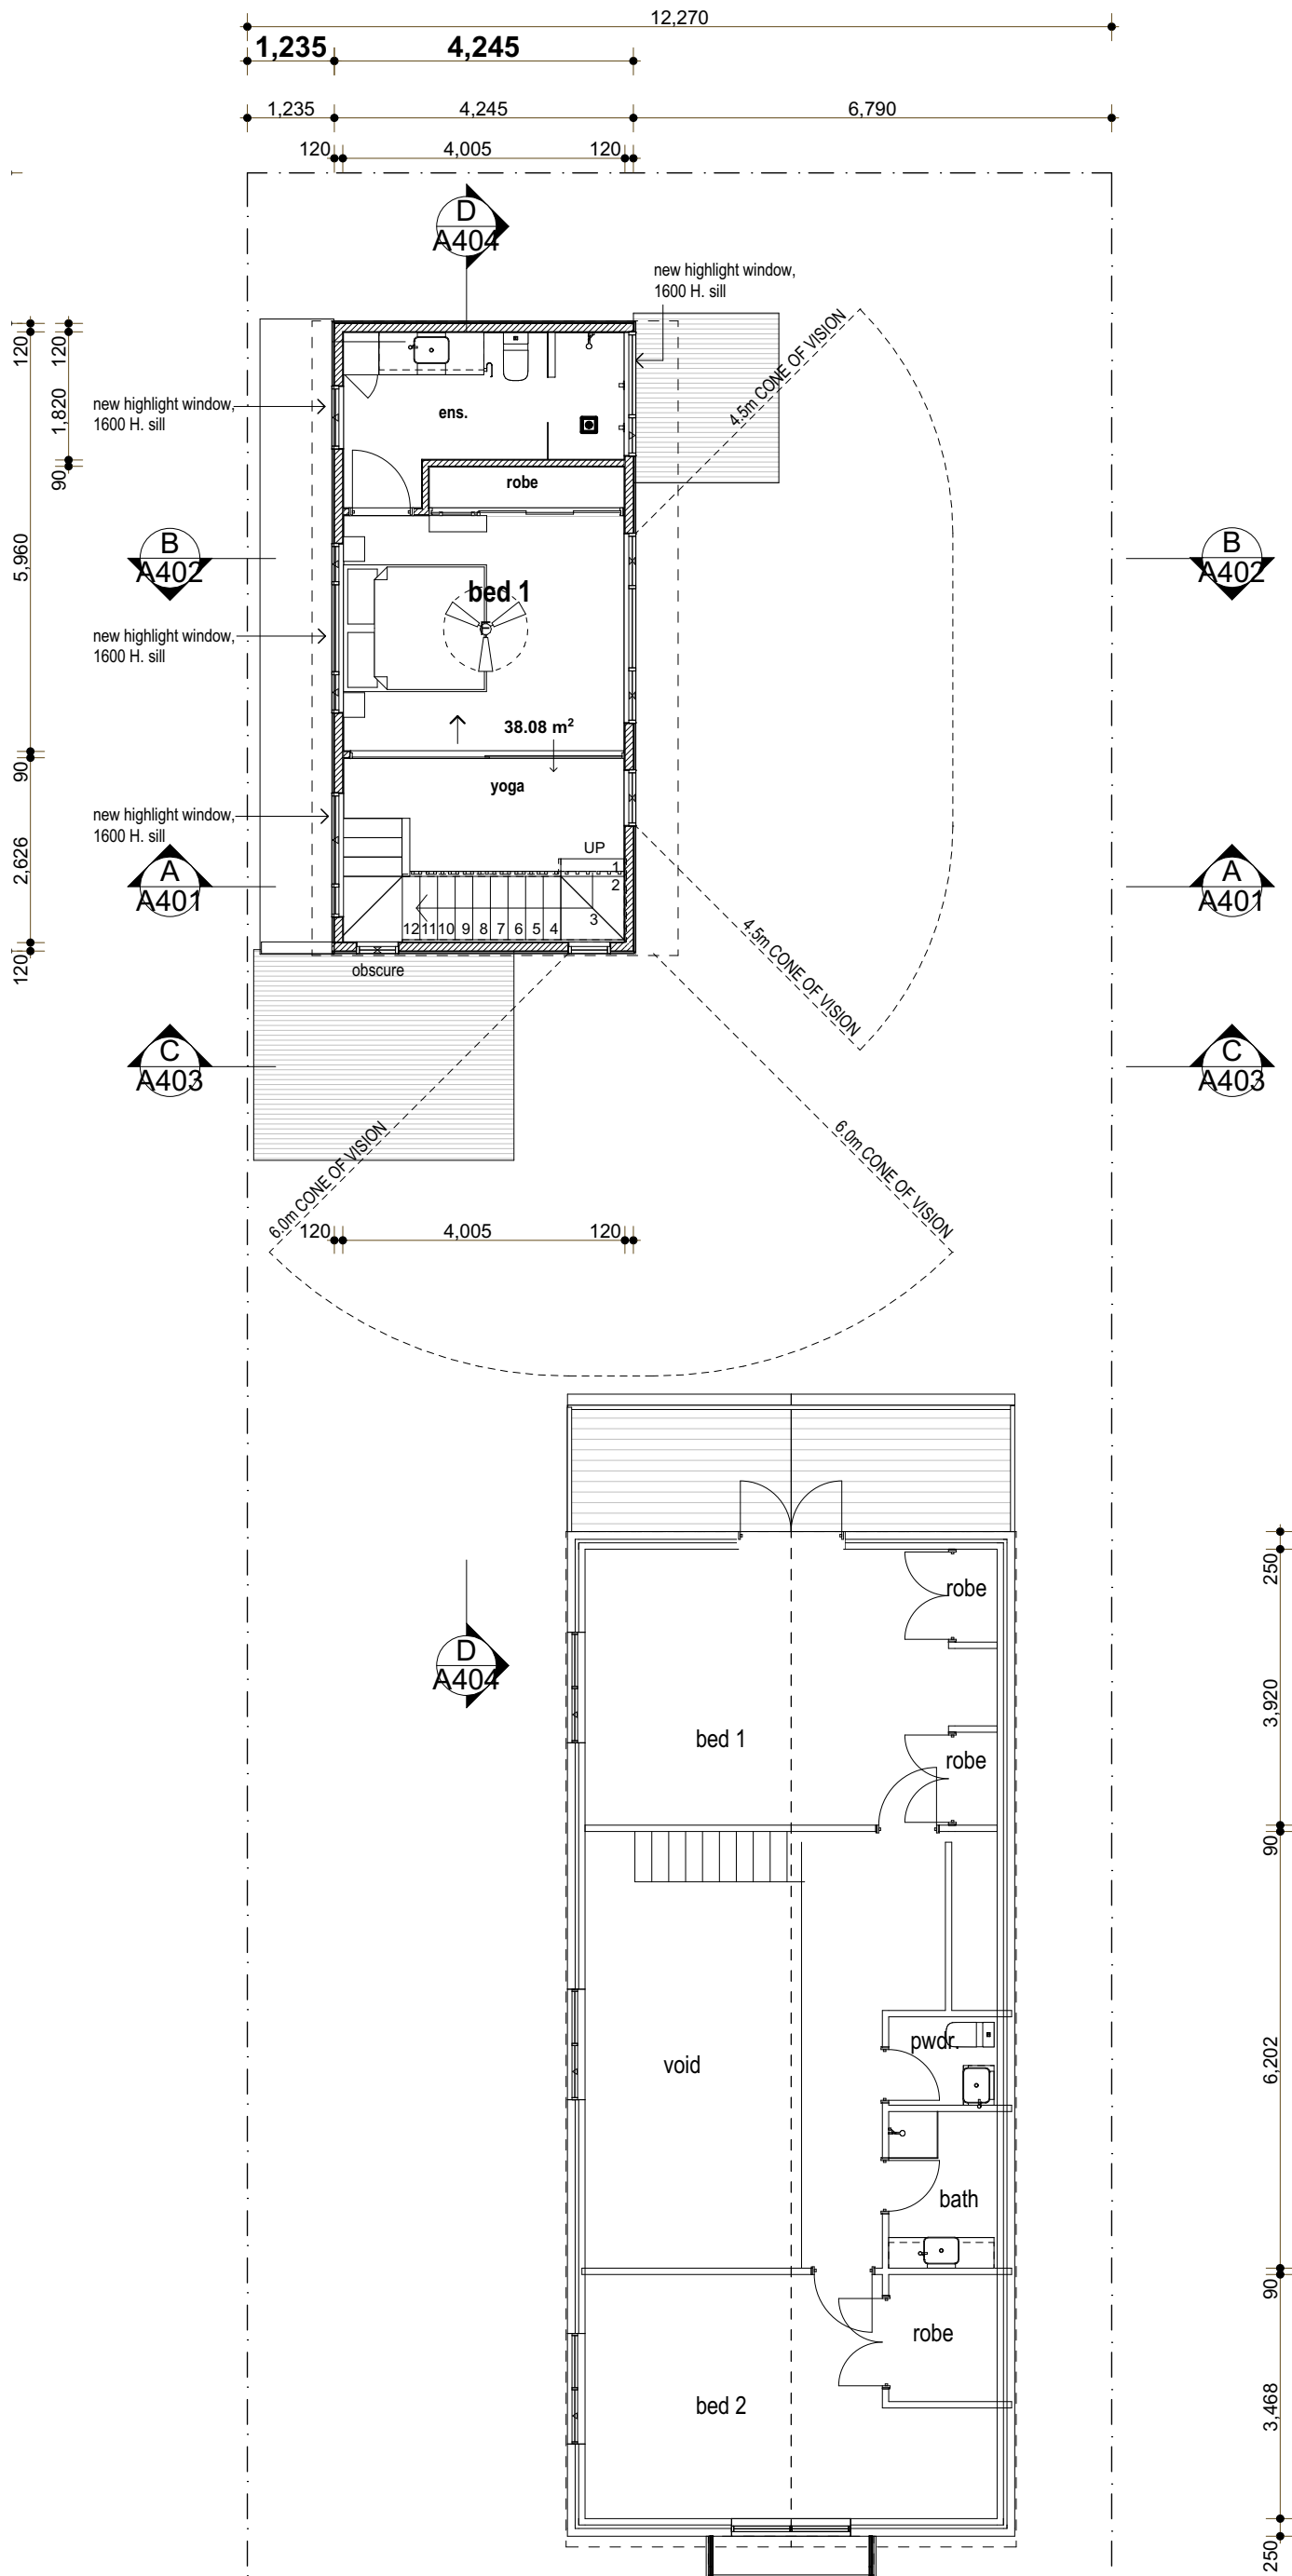


First Floor Plan  
1:100

Drawing:  
First Floor Plan

planning

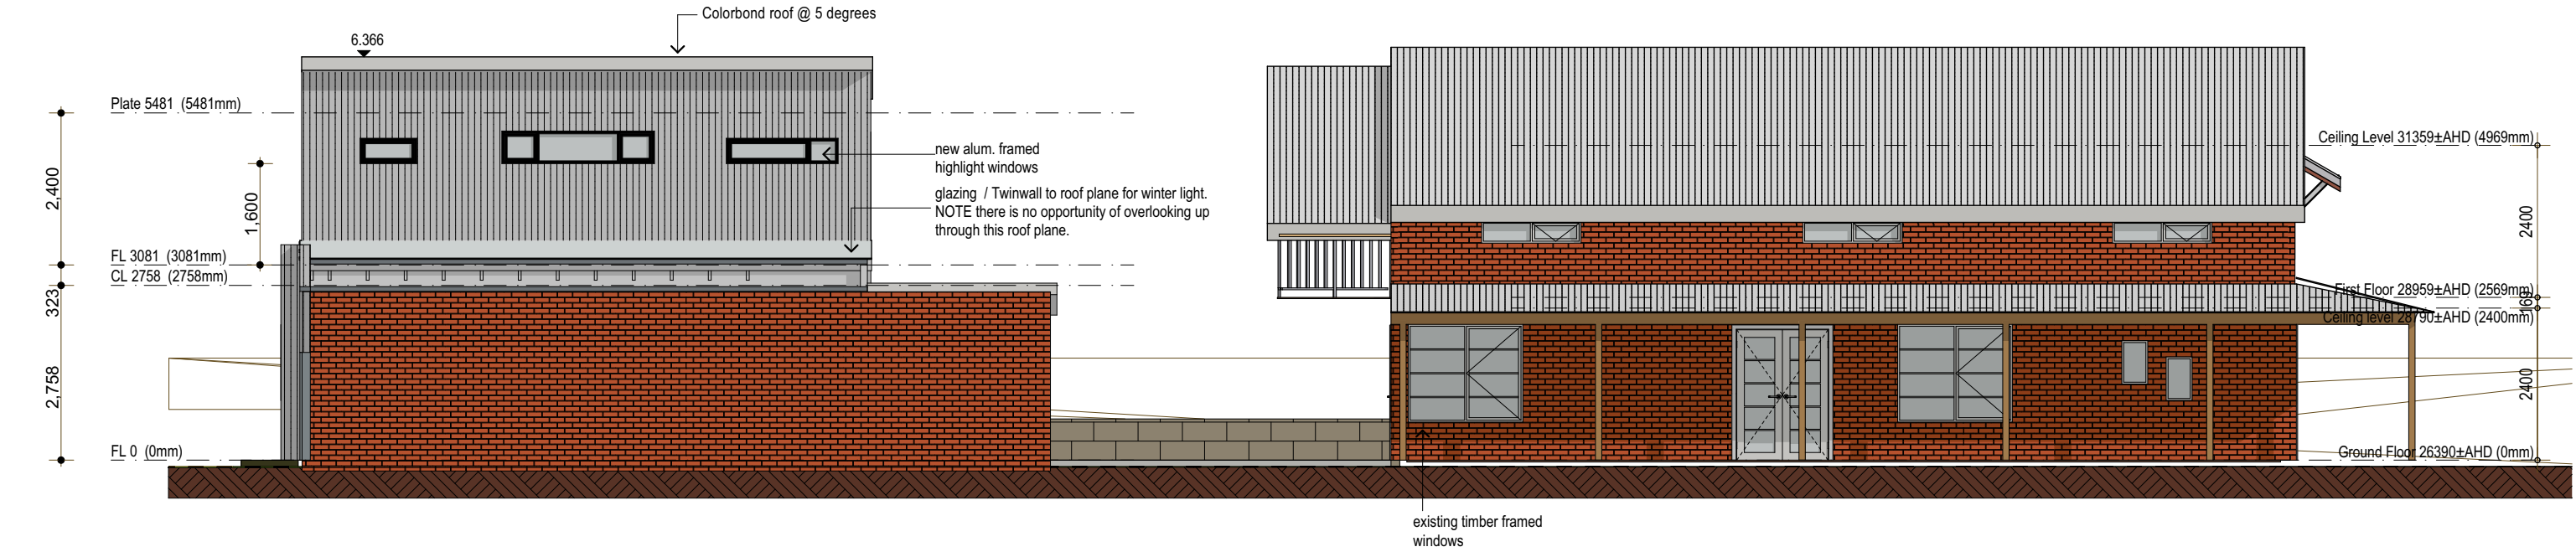

2 north  
NOT SET 1:100

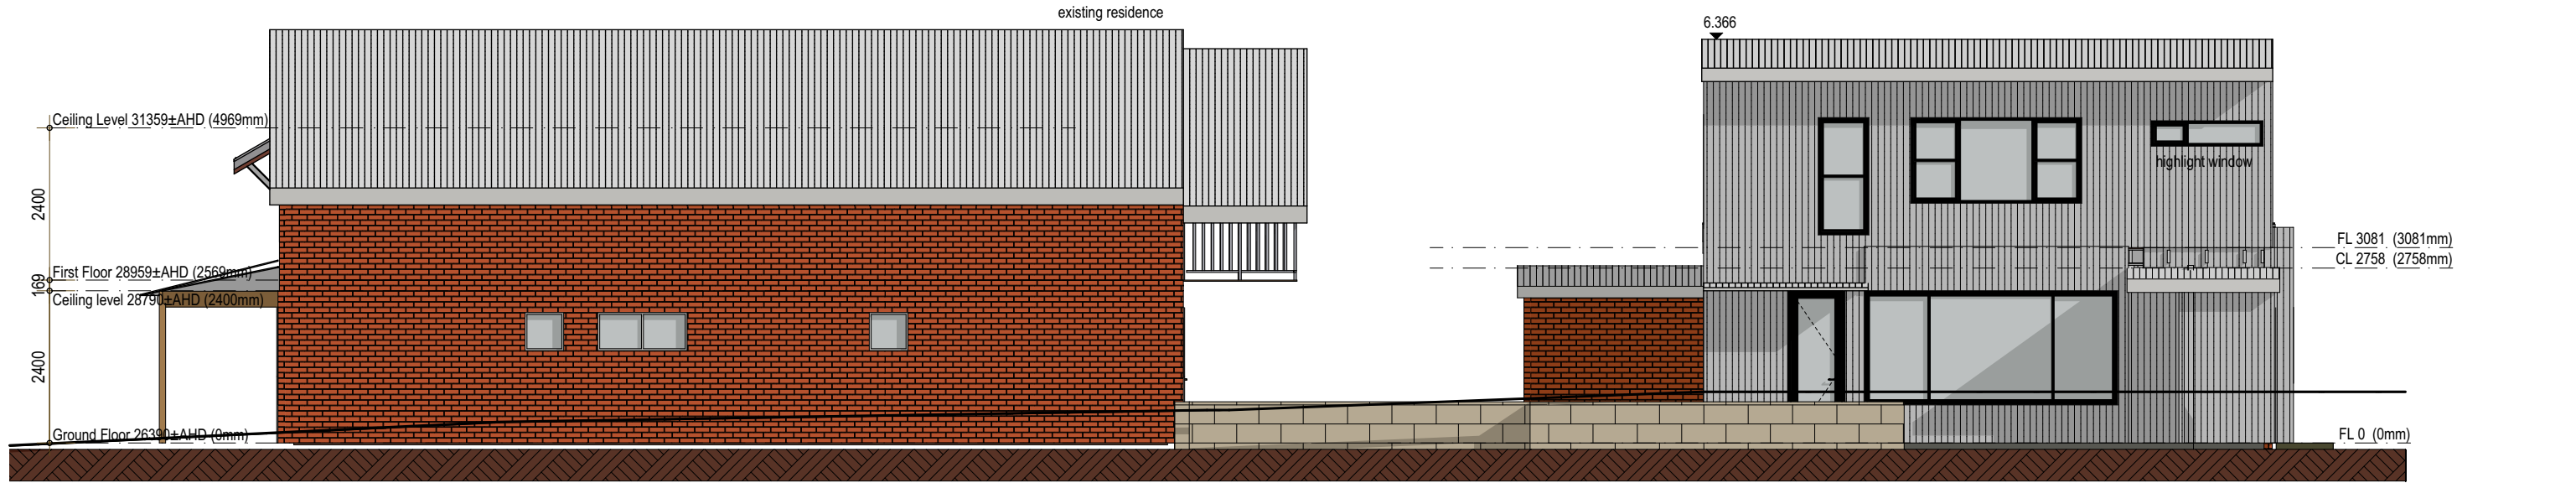

1 south  
NOT SET 1:100