


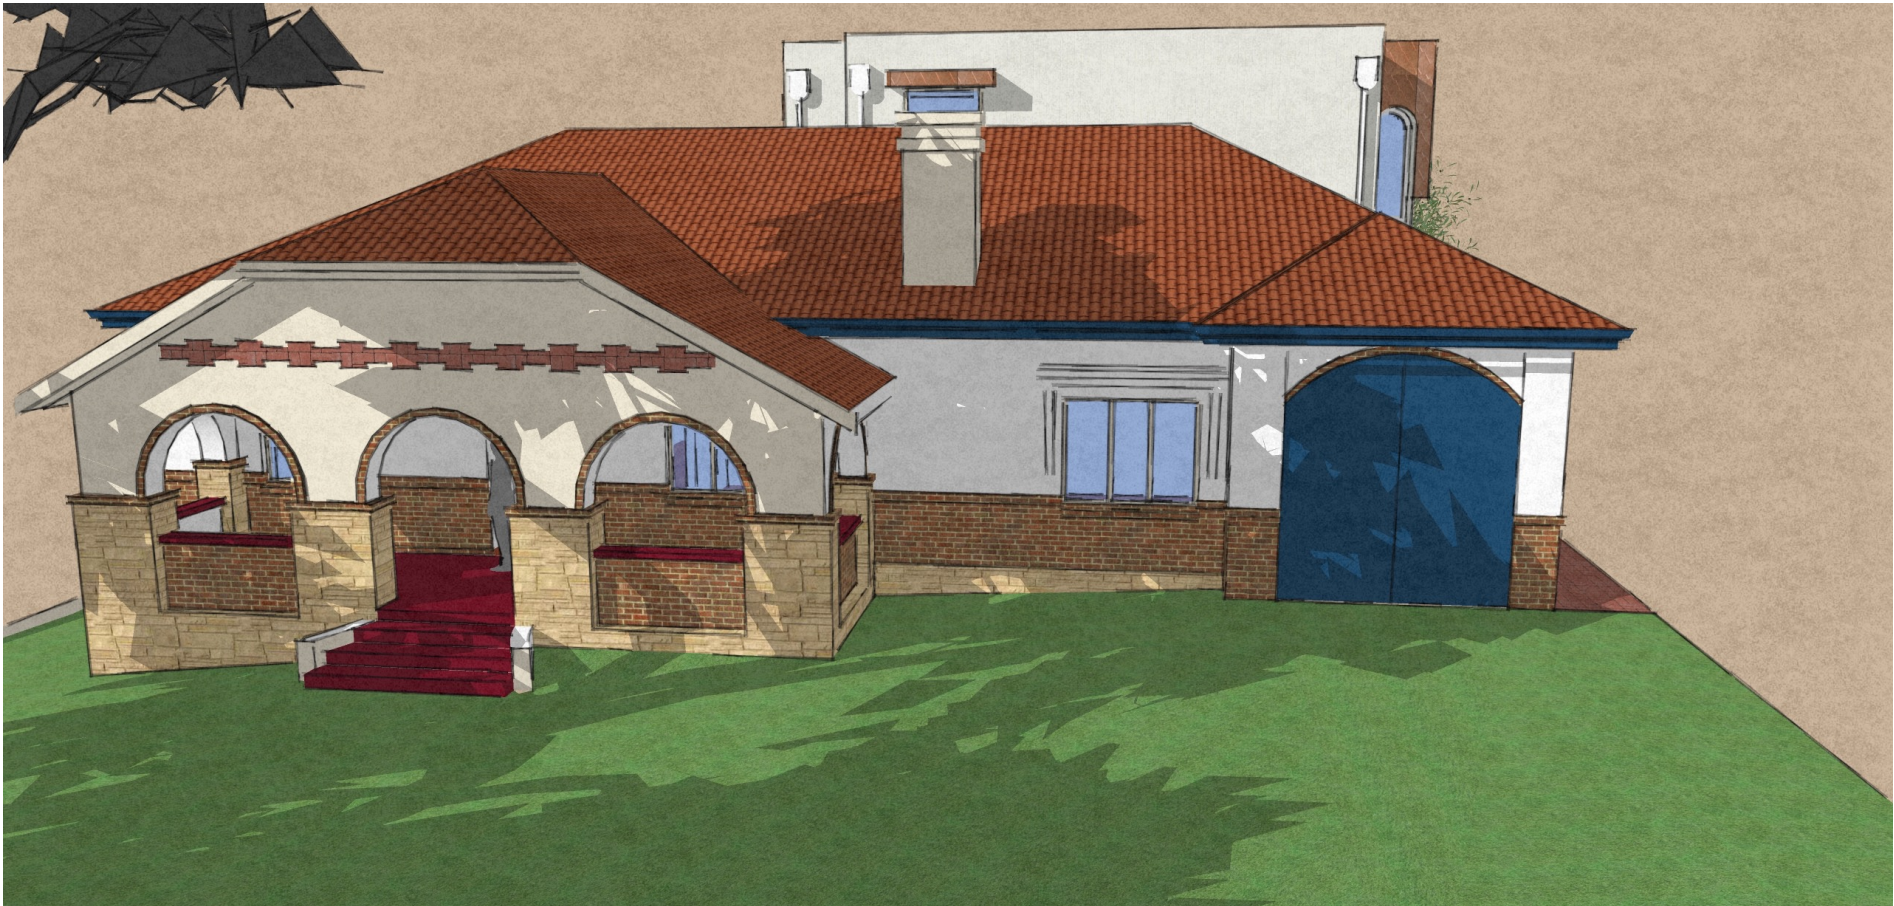

ADDRESS 12 DALGETY ST, EAST FREMANTLE, 6158. W.A.	PROJECT ALTERATIONS & ADDITIONS
CLIENT Kelly Moss & Travis Sheehy	



REVISION NO.	DESCRIPTION	DATE

MO
WILSON
DESIGN

P.O BOX 1678
Fremantle W.A 6959
M: 0423 286 636
E: mo@mowilsondesign.com

SCALE	Not To Scale	DRAWING TITLE
STATUS	Design Approval	PERSPECTIVES
PROJECT NUMBER	60-22	DRAWING NUMBER
DRAWN	MW	A00

SITE PLAN
SCALE 1:200

- Zoning: R12.5
- Total Site: 1012m²
- Existing Building Envelope: 221m²
- Proposed Building Envelope: 234m²
- Proposed open space: 76.9 %

ADDRESS 12 DALGETY ST, EAST FREMANTLE, 6158. W.A.	PROJECT ALTERATIONS & ADDITIONS
CLIENT Kelly Moss & Travis Sheehy	




REVISION NO.	DESCRIPTION	DATE

MO
WILSON
DESIGN


P.O BOX 1678
Fremantle W.A 6959
M: 0423 286 636
E: mo@mowilsonsdesign.com

SCALE	1:200	DRAWING TITLE
STATUS	Design Approval	SITE PLAN
PROJECT NUMBER	60-22	DRAWING NUMBER
DRAWN	MW	A01.0

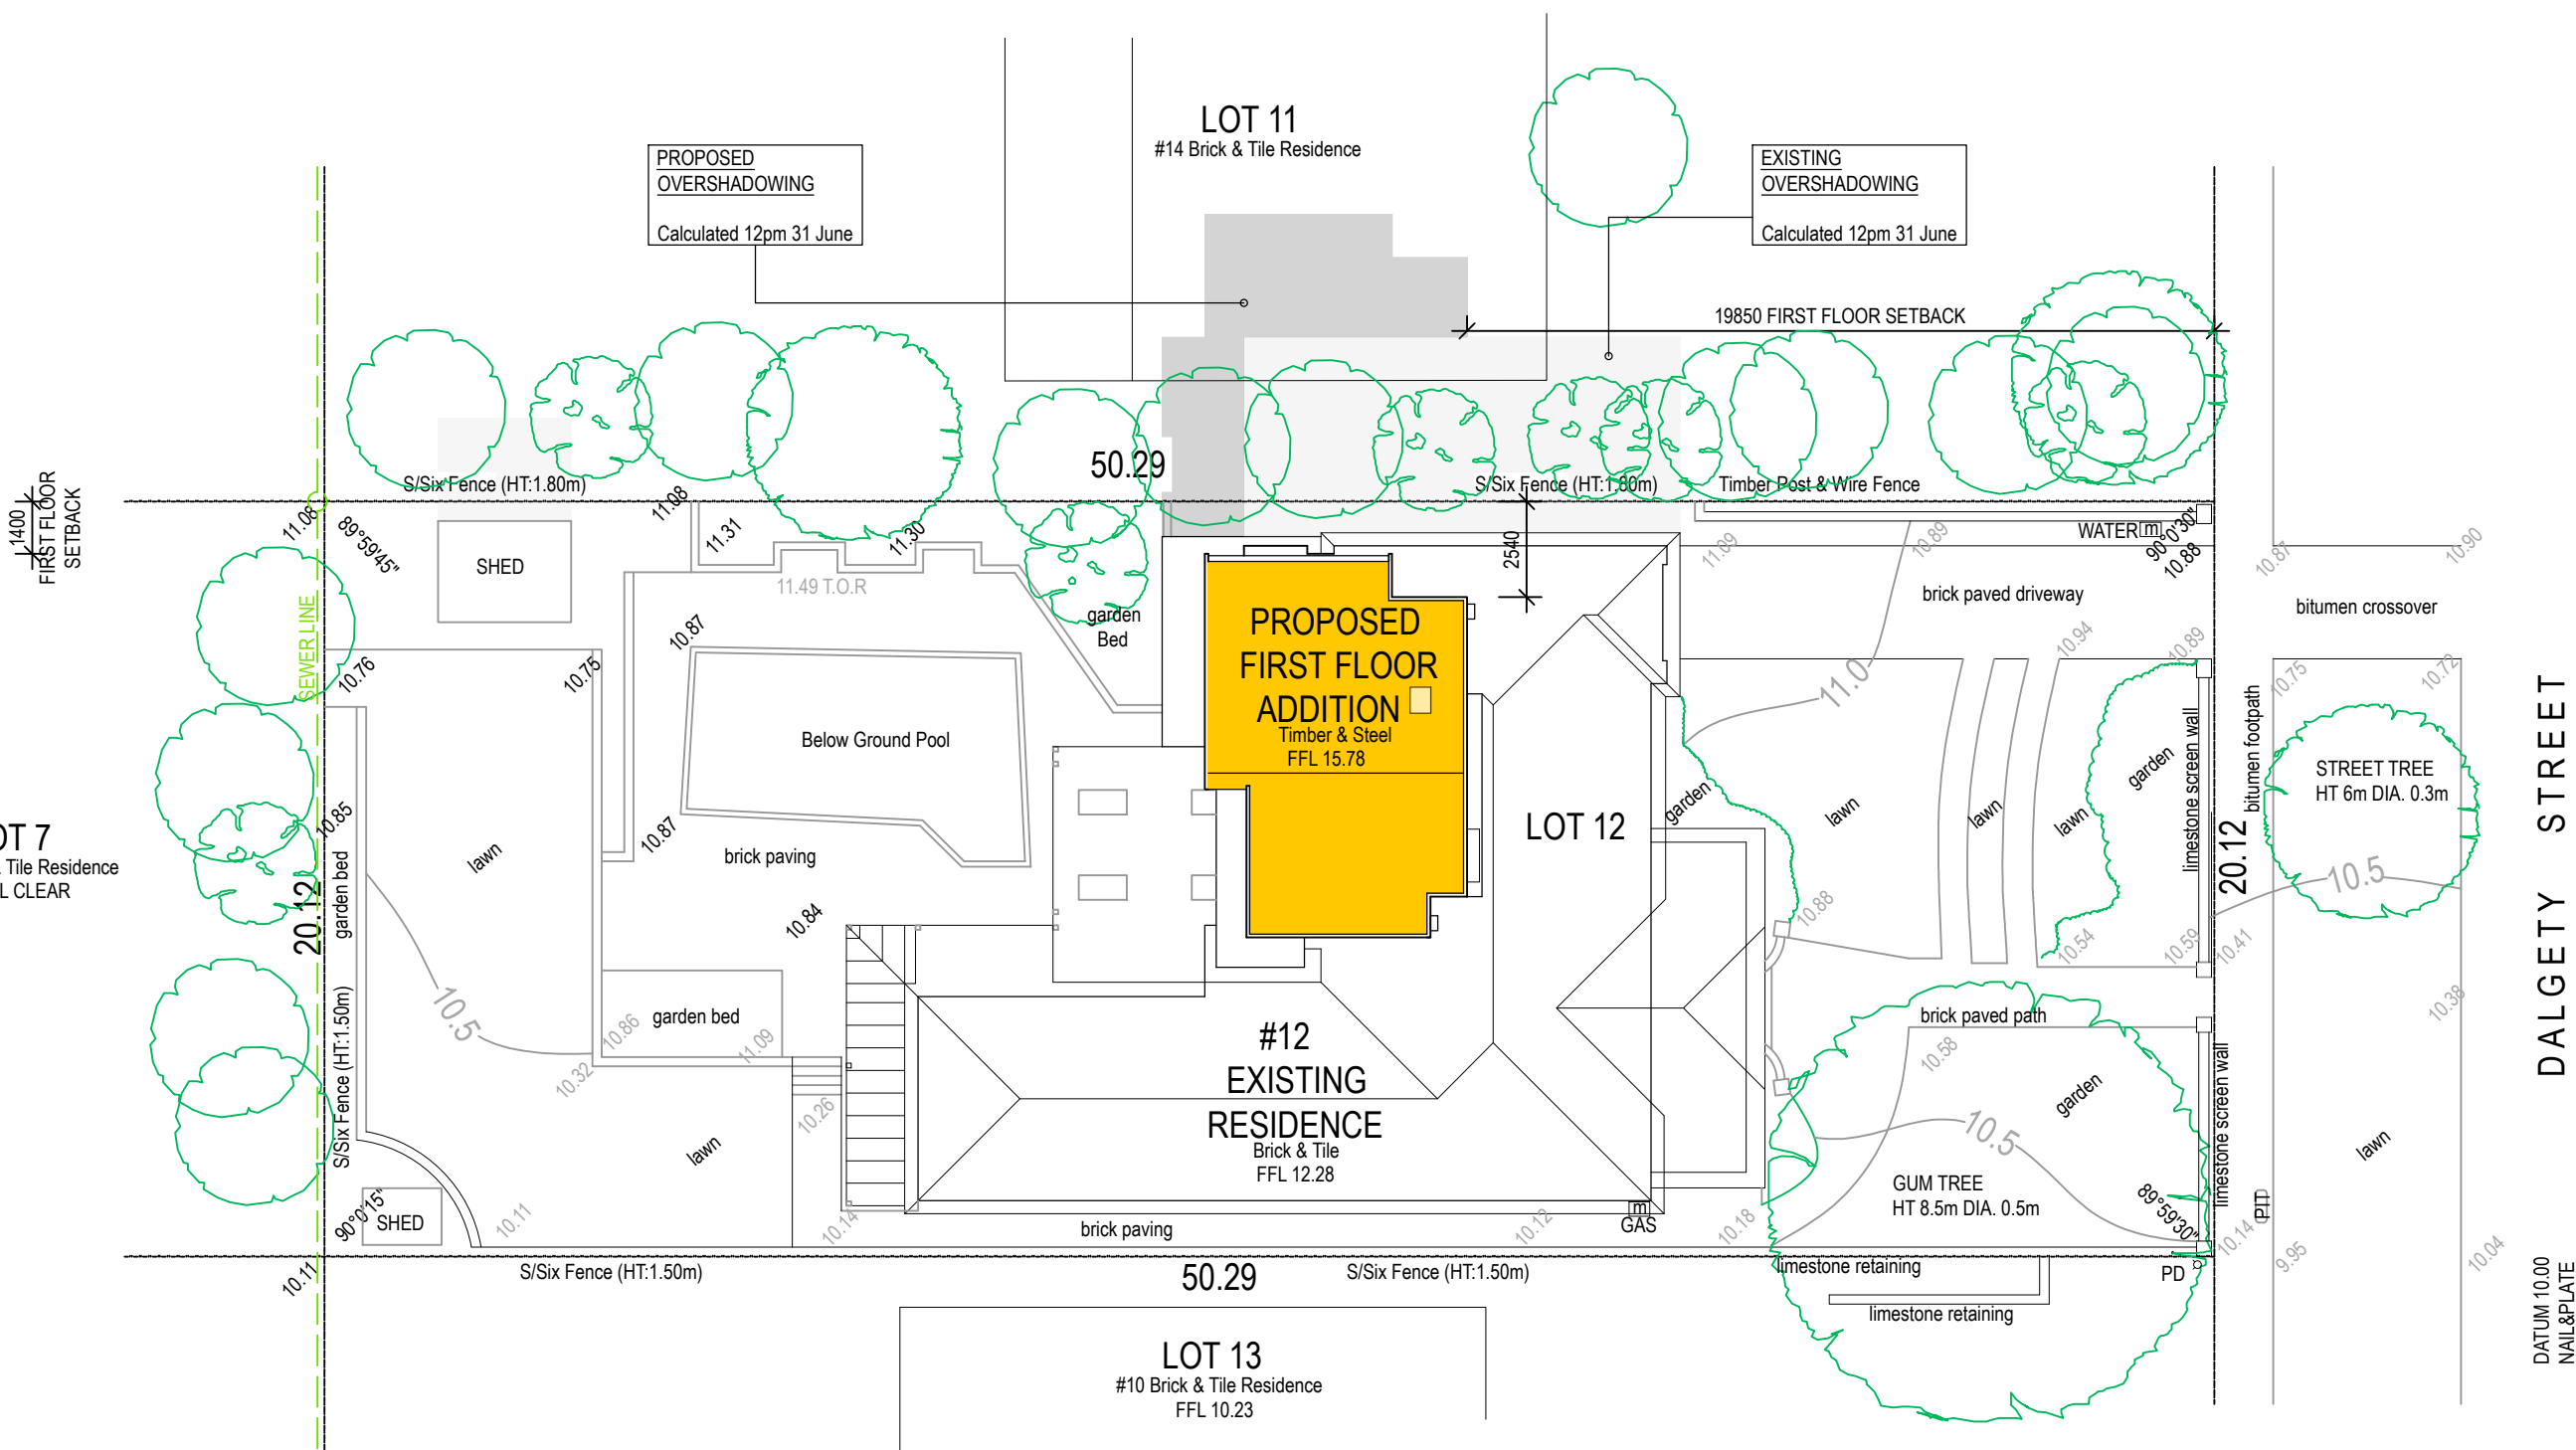

DALGETY STREET

DATUM 10.00
NAIL&PLATE

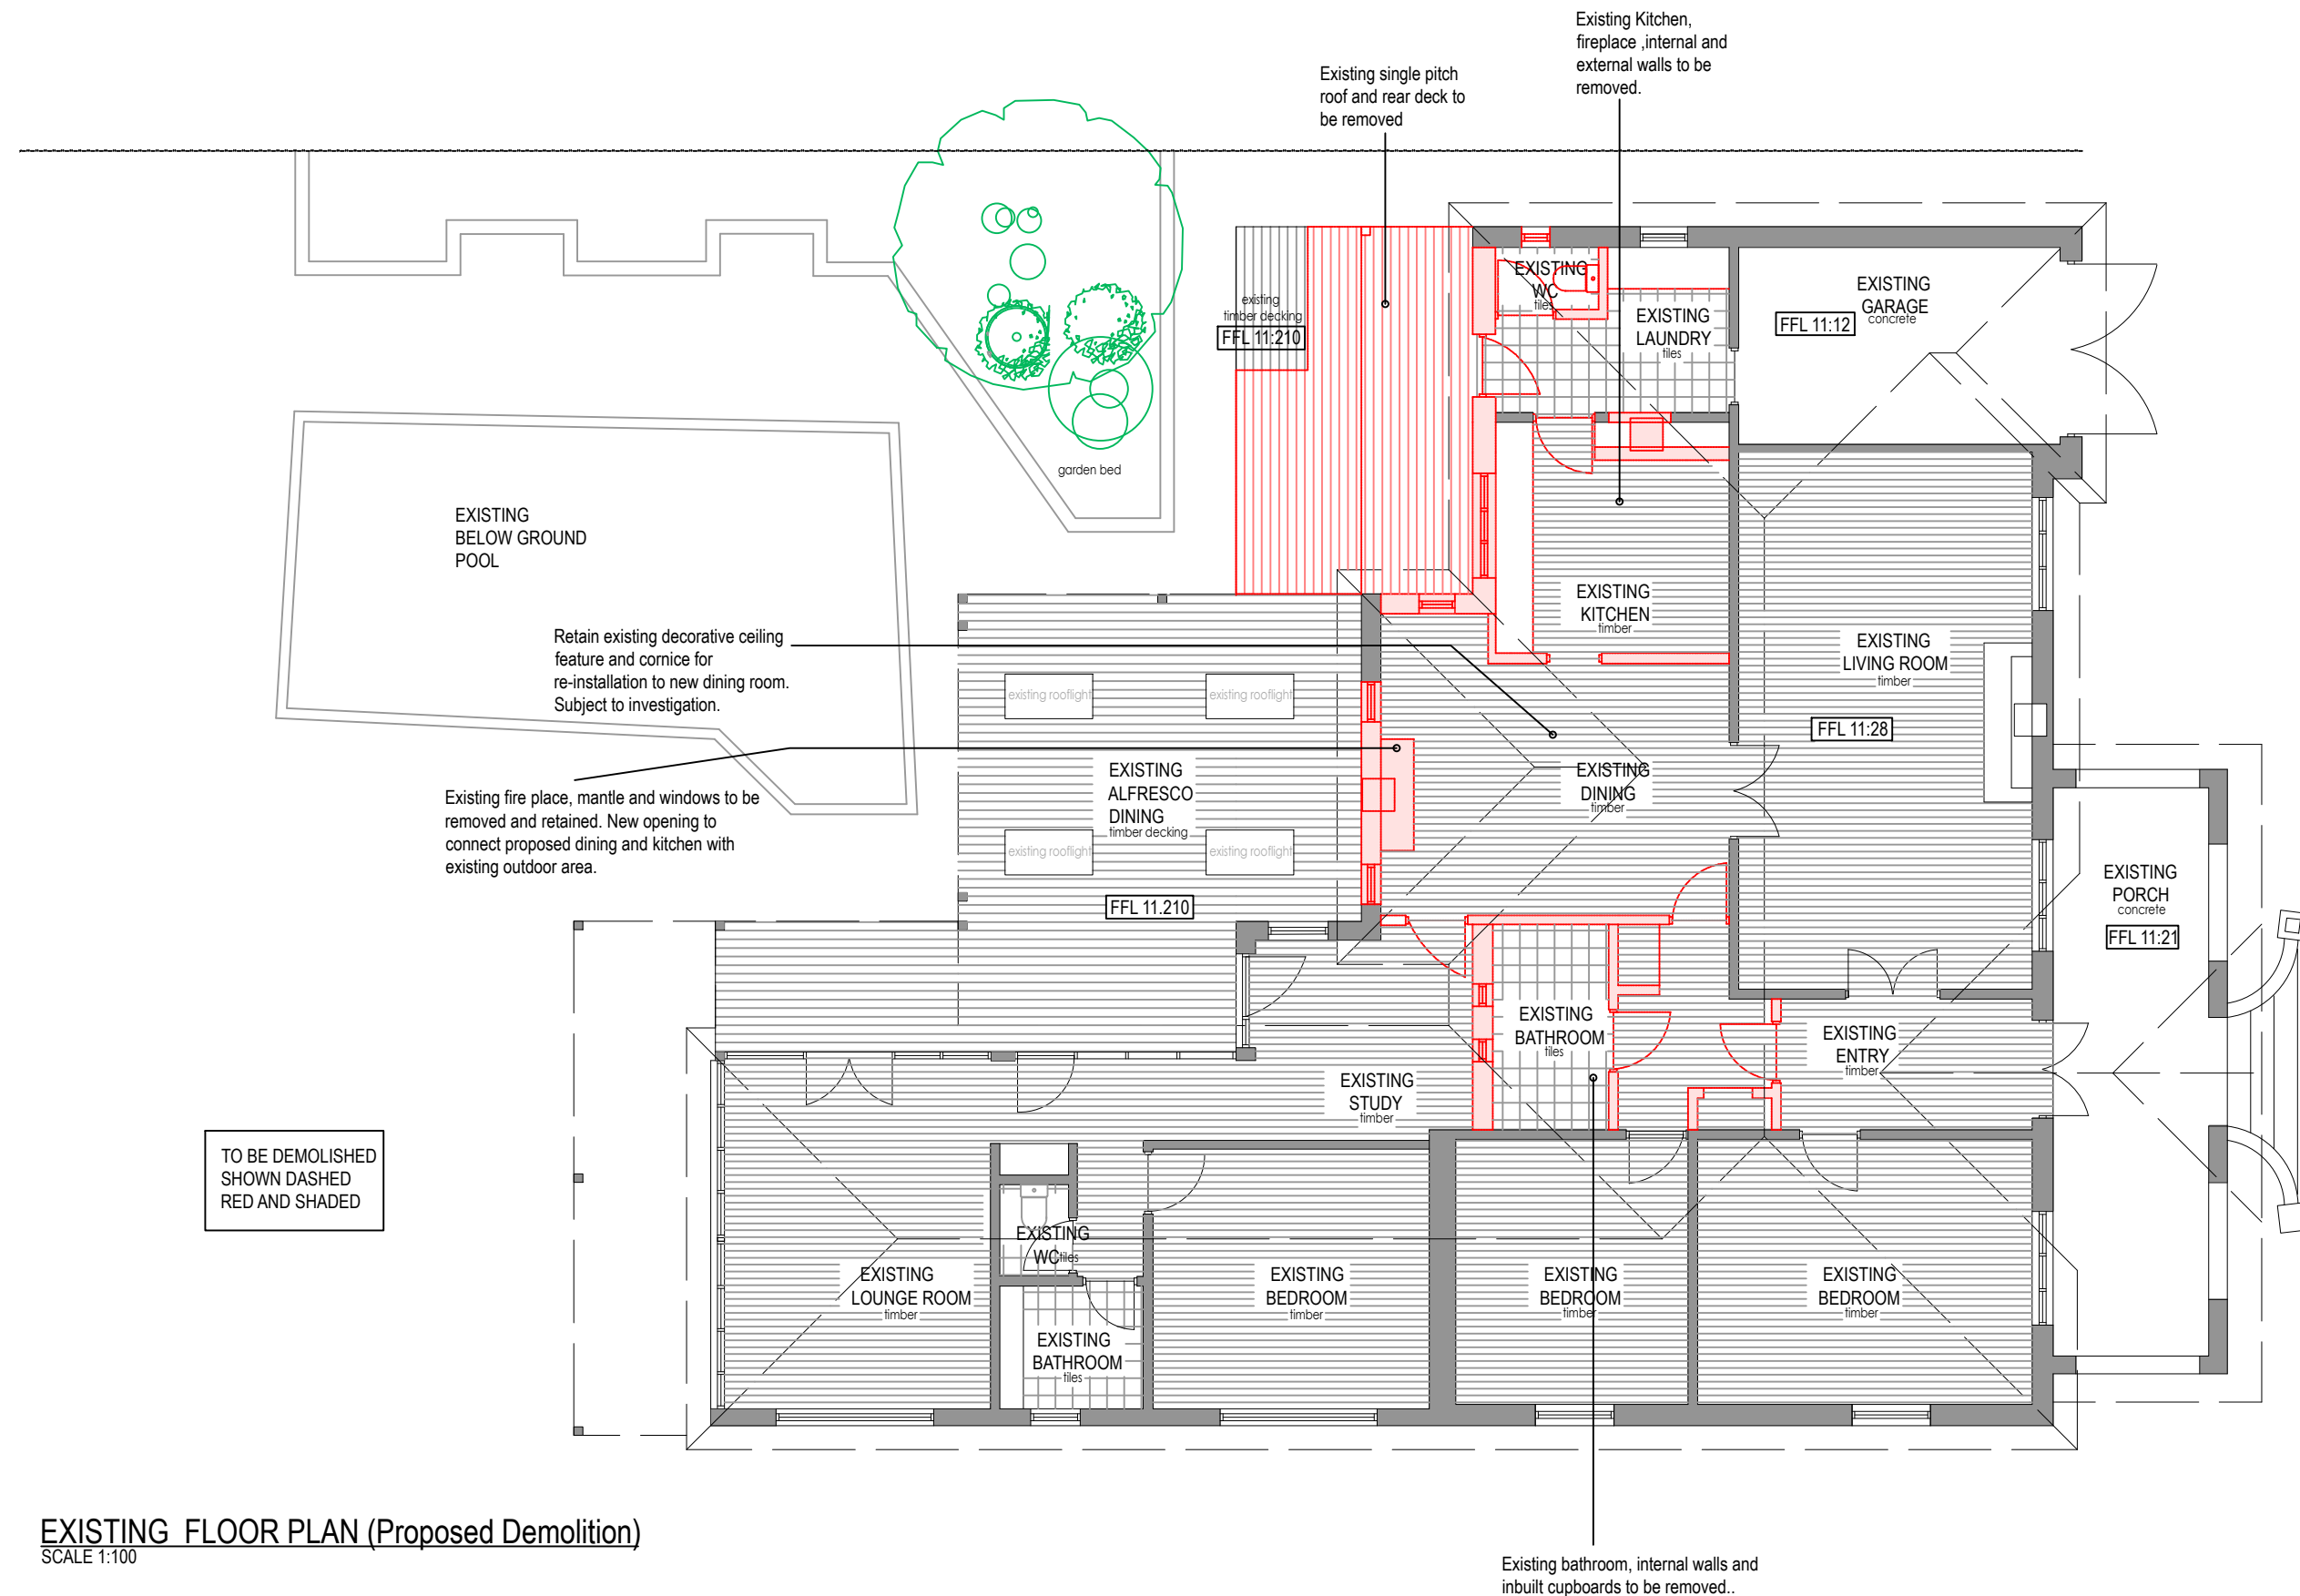

ADDRESS 12 DALGETY ST, EAST FREMANTLE, 6158. W.A.	PROJECT ALTERATIONS & ADDITIONS
CLIENT Kelly Moss & Travis Sheehy	




REVISION NO.	DESCRIPTION	DATE

**MO
WILSON
DESIGN**

P.O BOX 1678
Fremantle W.A 6959
M: 0423 286 636
E: mo@mowilsondesign.com

SCALE 1:100	DRAWING TITLE EXISTING FLOOR PLAN (Proposed Demolition)
STATUS Design Approval	DRAWING NUMBER A02.0
PROJECT NUMBER 60-22	
DRAWN MW	

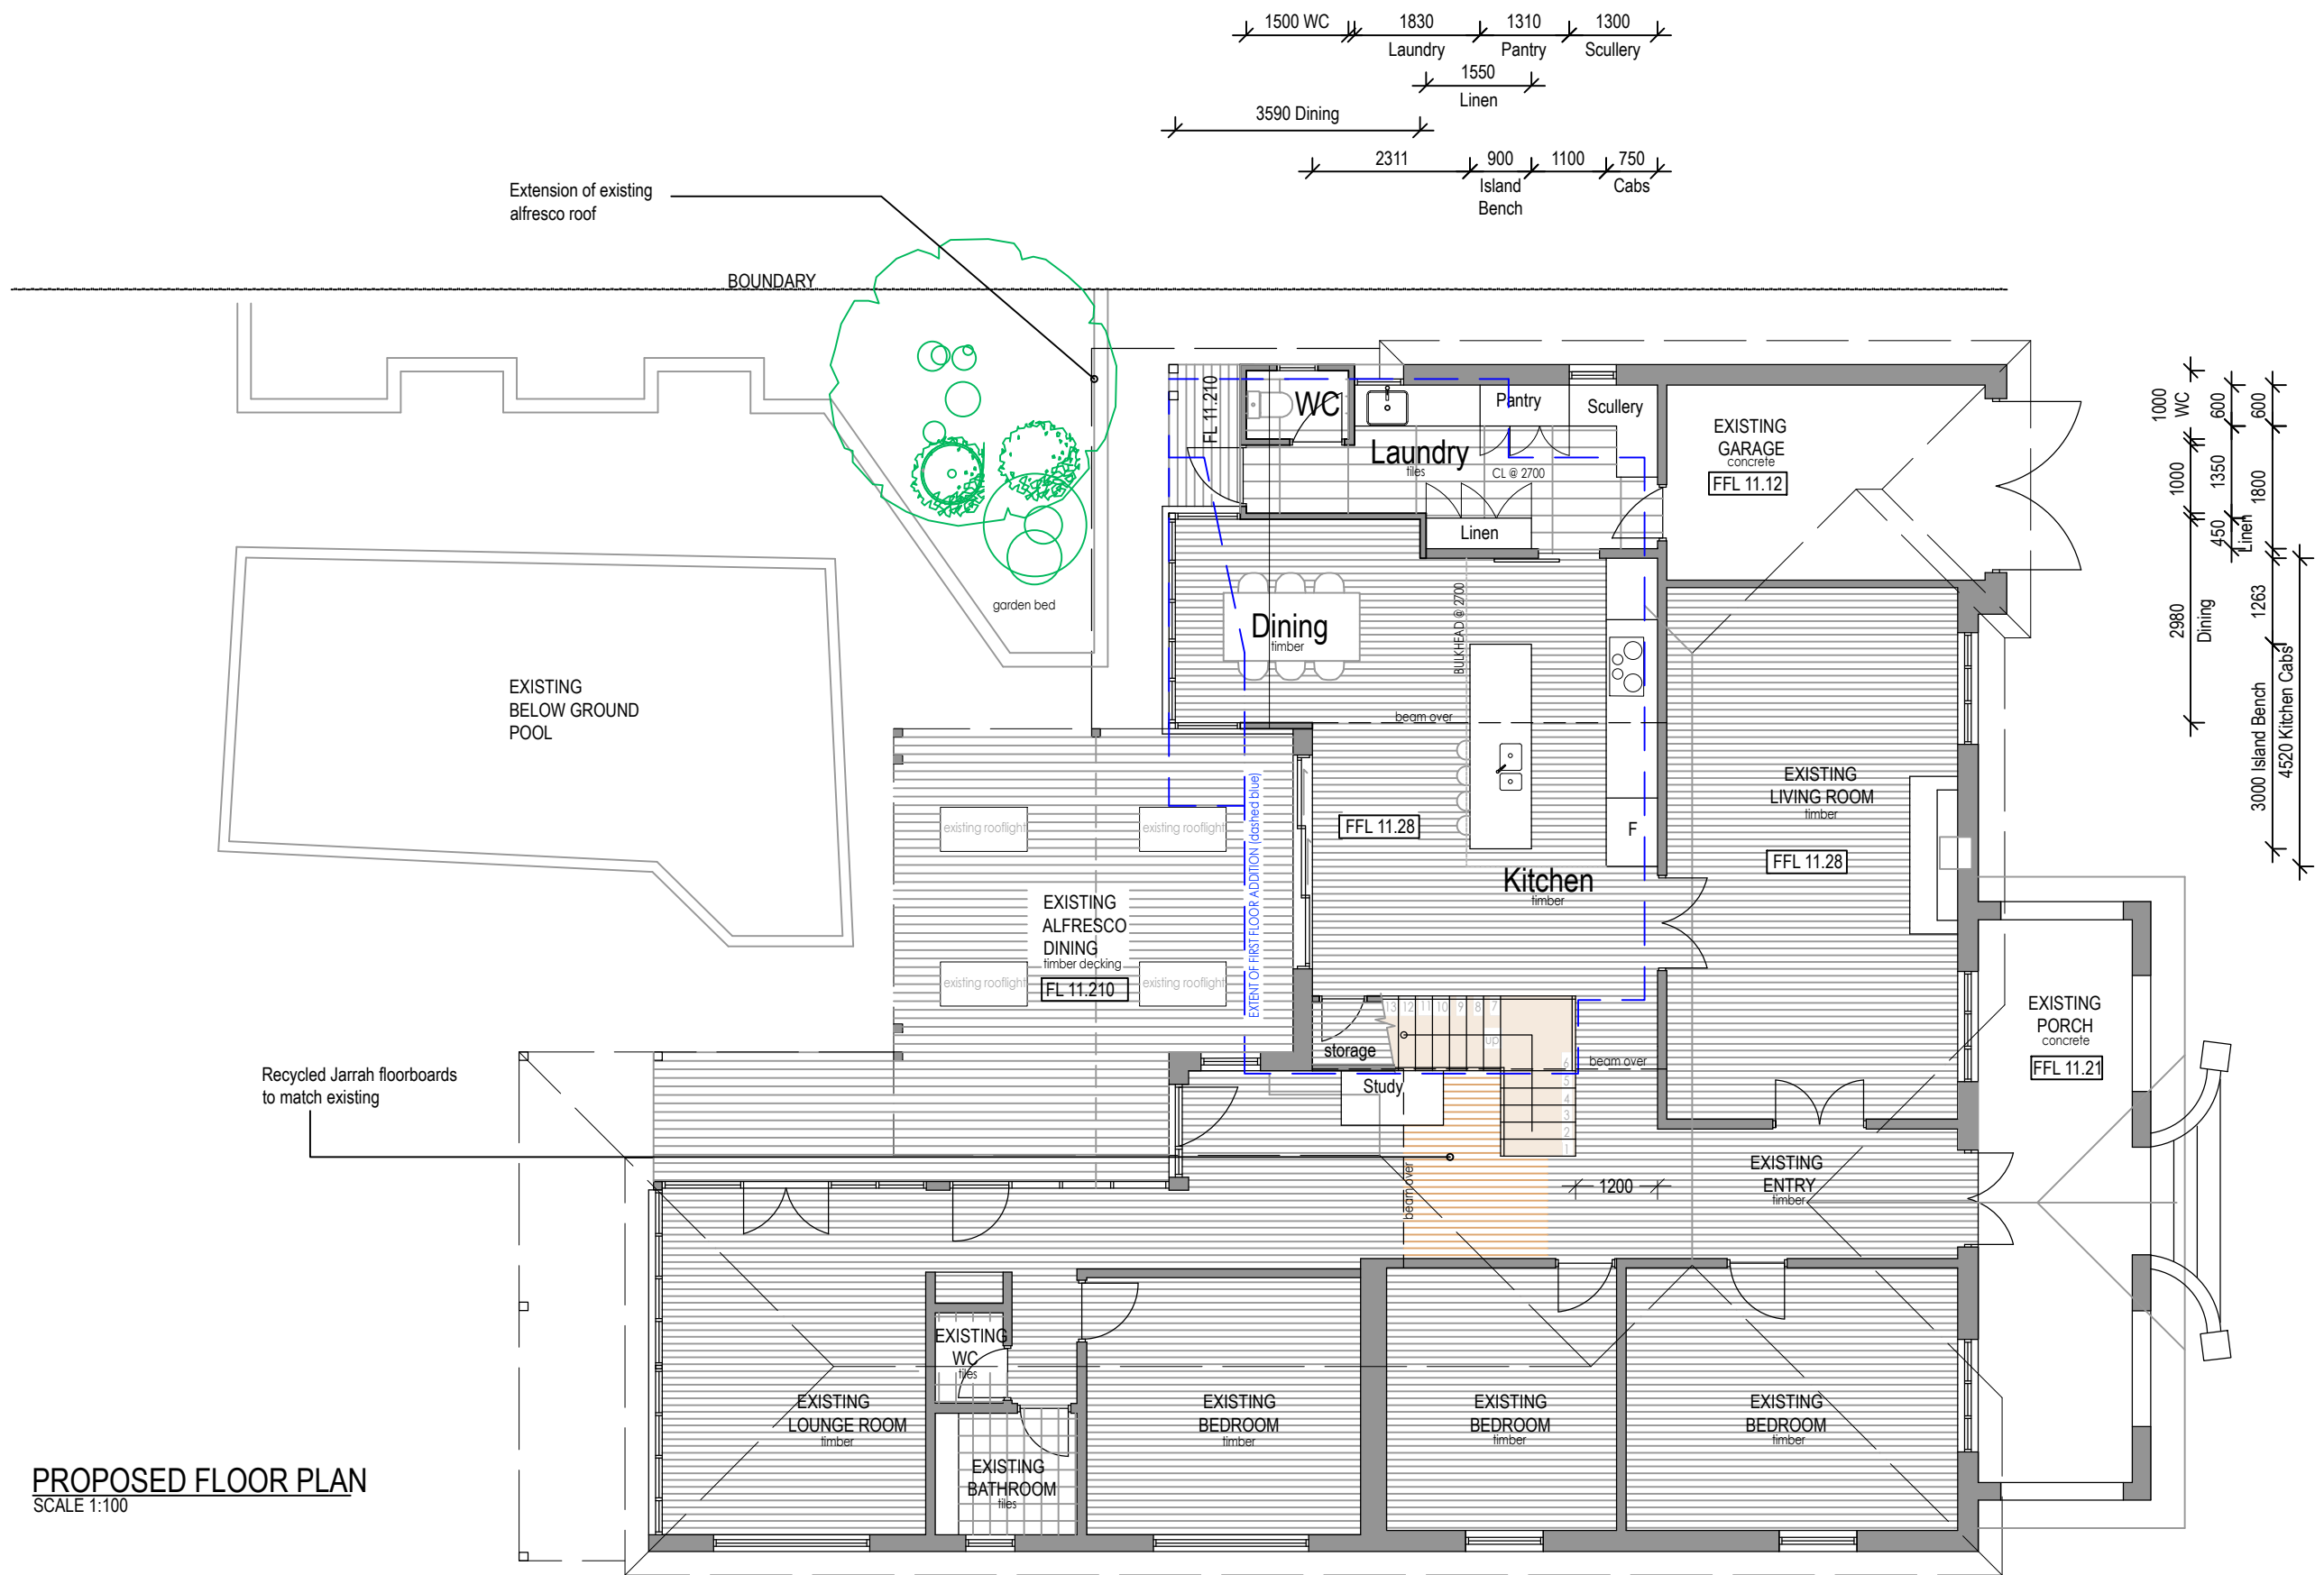

PROPOSED FLOOR PLAN
SCALE 1:100

ADDRESS 12 DALGETY ST, EAST FREMANTLE, 6158. W.A.	PROJECT ALTERATIONS & ADDITIONS
CLIENT Kelly Moss & Travis Sheehy	




REVISION NO.	DESCRIPTION	DATE

MO WILSON DESIGN

P.O. BOX 1678
Fremantle W.A. 6959
M: 0423 286 636
E: mo@mowilsondesign.com

SCALE 1:100	DRAWING TITLE PROPOSED FLOOR PLAN
STATUS Design Approval	DRAWING NUMBER A02.1
PROJECT NUMBER 60-22	
DRAWN MW	

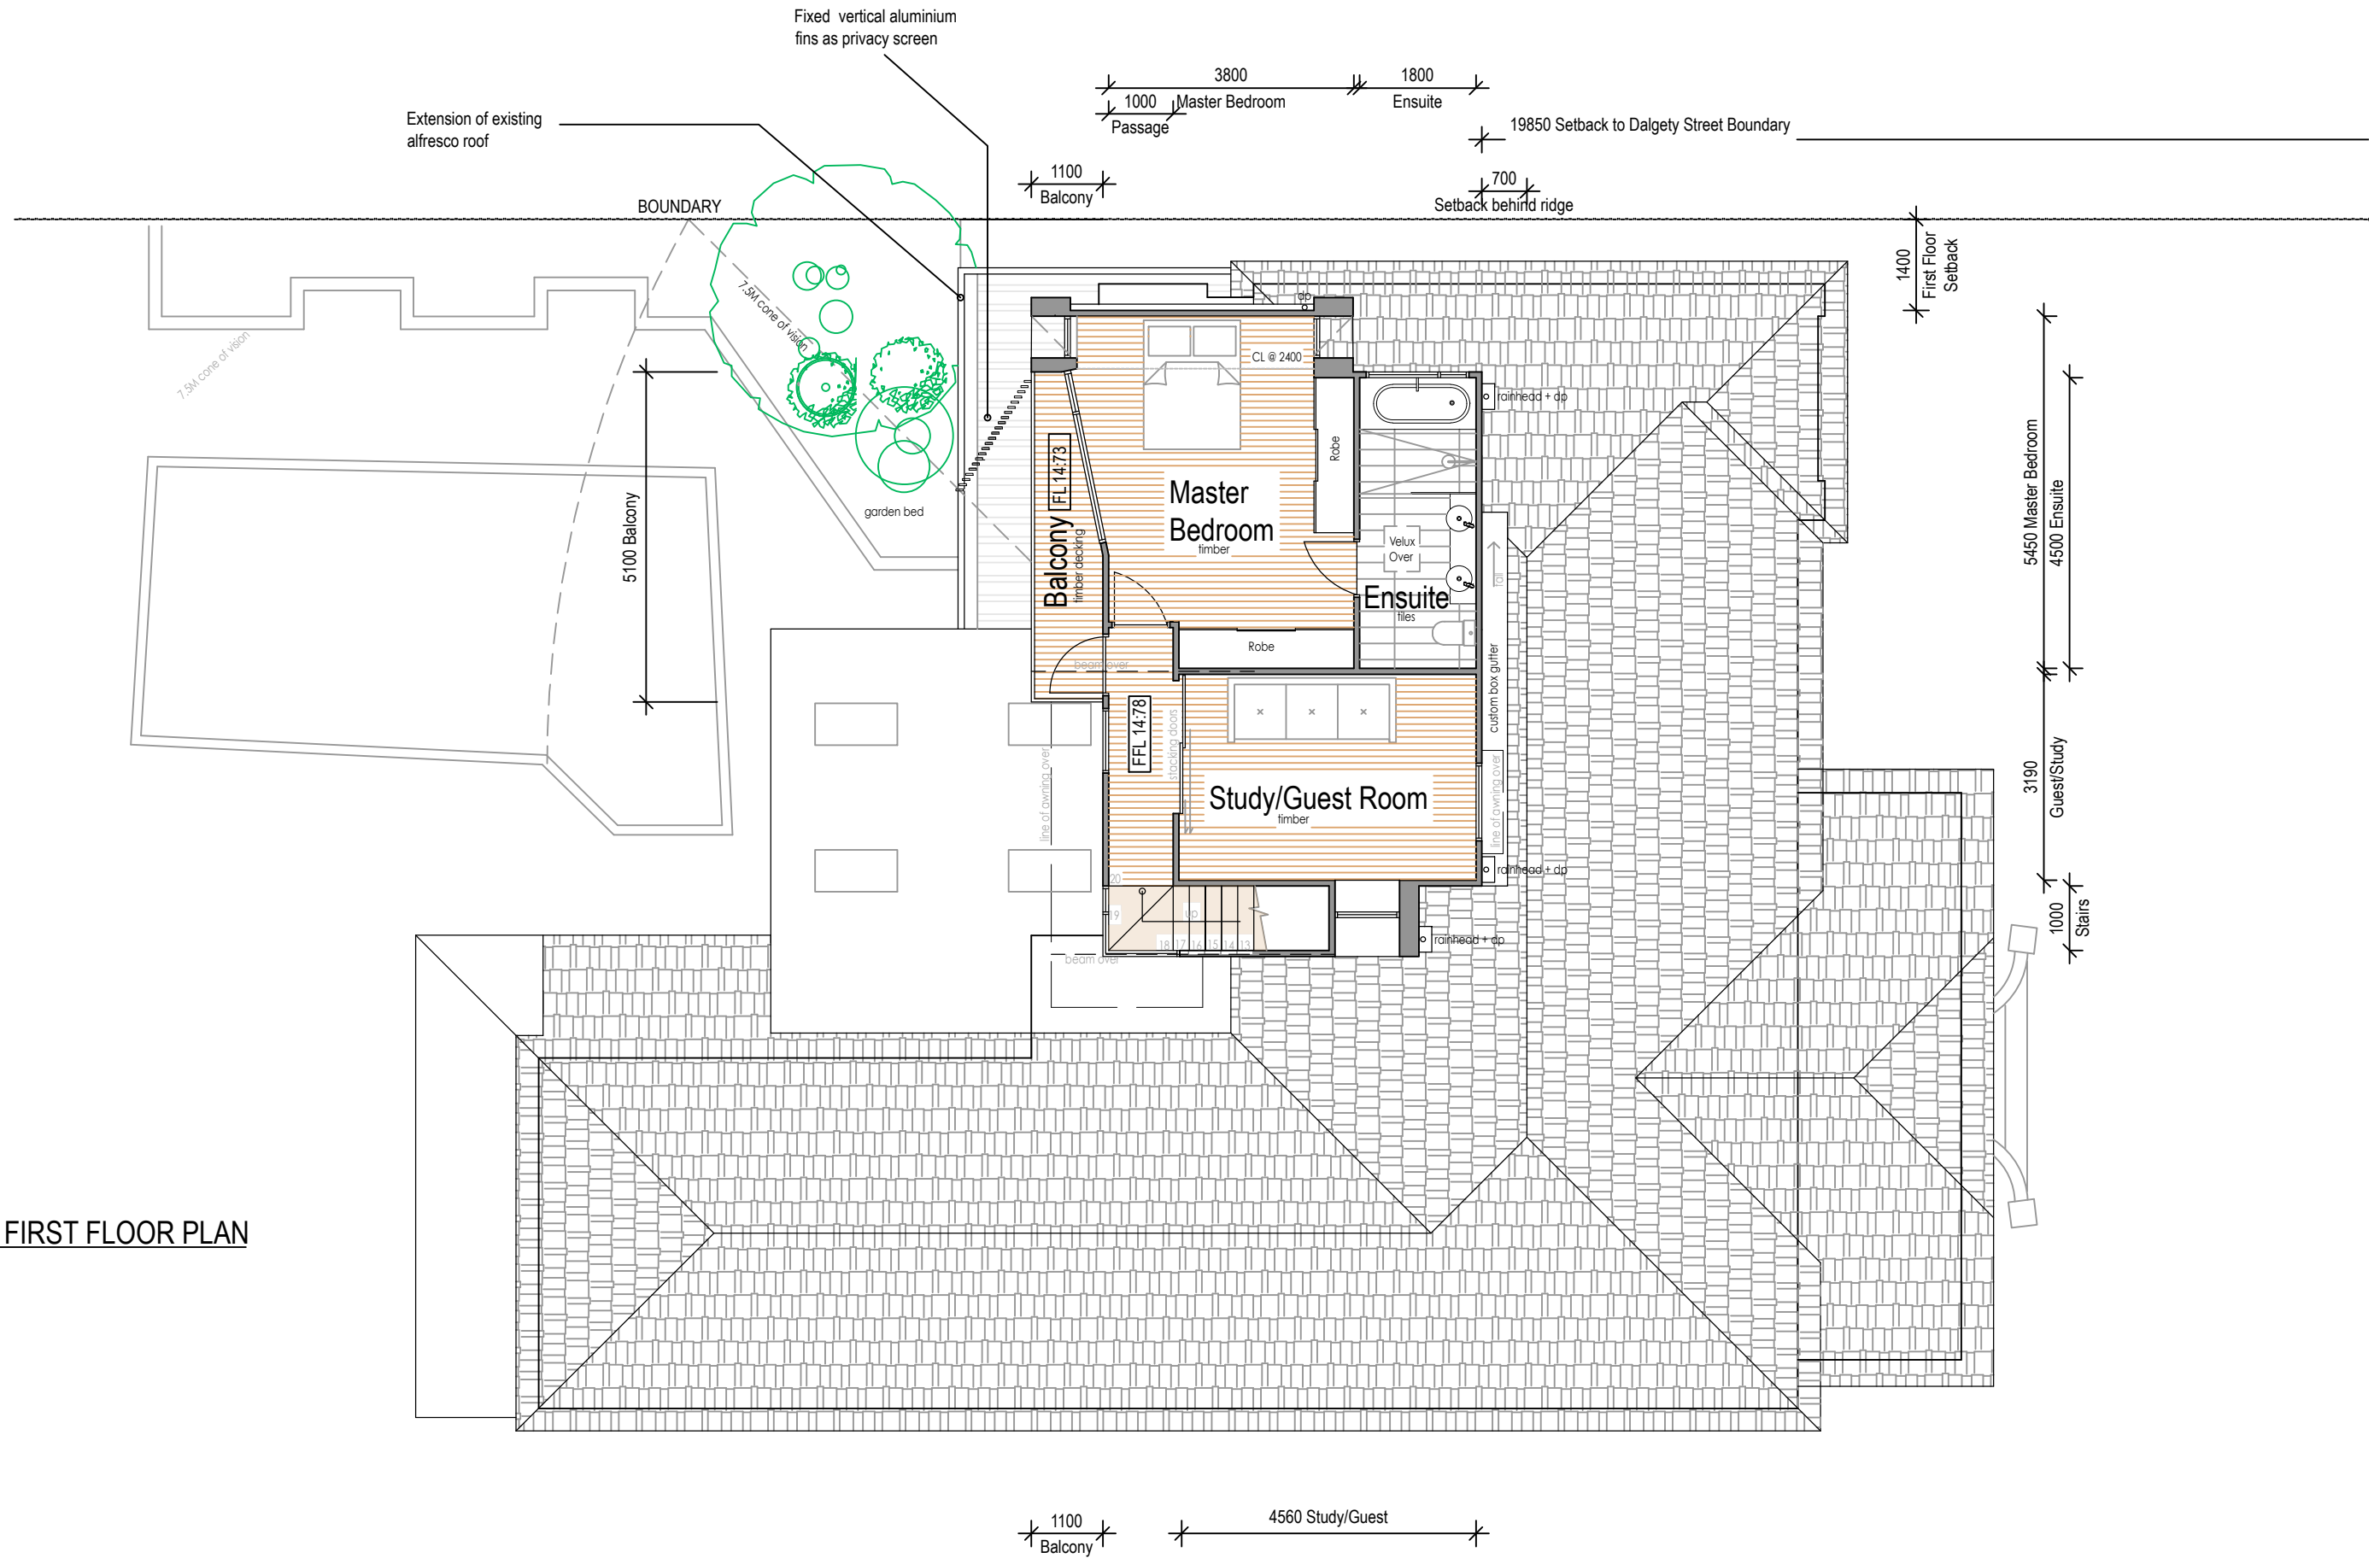

PROPOSED FIRST FLOOR PLAN
SCALE 1:100

ADDRESS 12 DALGETY ST, EAST FREMANTLE, 6158. W.A.	PROJECT ALTERATIONS & ADDITIONS
CLIENT Kelly Moss & Travis Sheehy	




REVISION NO.	DESCRIPTION	DATE

**MO
WILSON
DESIGN**



P.O BOX 1678
Fremantle W.A 6959
M: 0423 286 636
E: mo@mowilsondesign.com


SCALE 1:100	DRAWING TITLE PROPOSED FIRST FLOOR PLAN
STATUS Design Approval	DRAWING NUMBER A02.2
PROJECT NUMBER 60-22	
DRAWN MW	

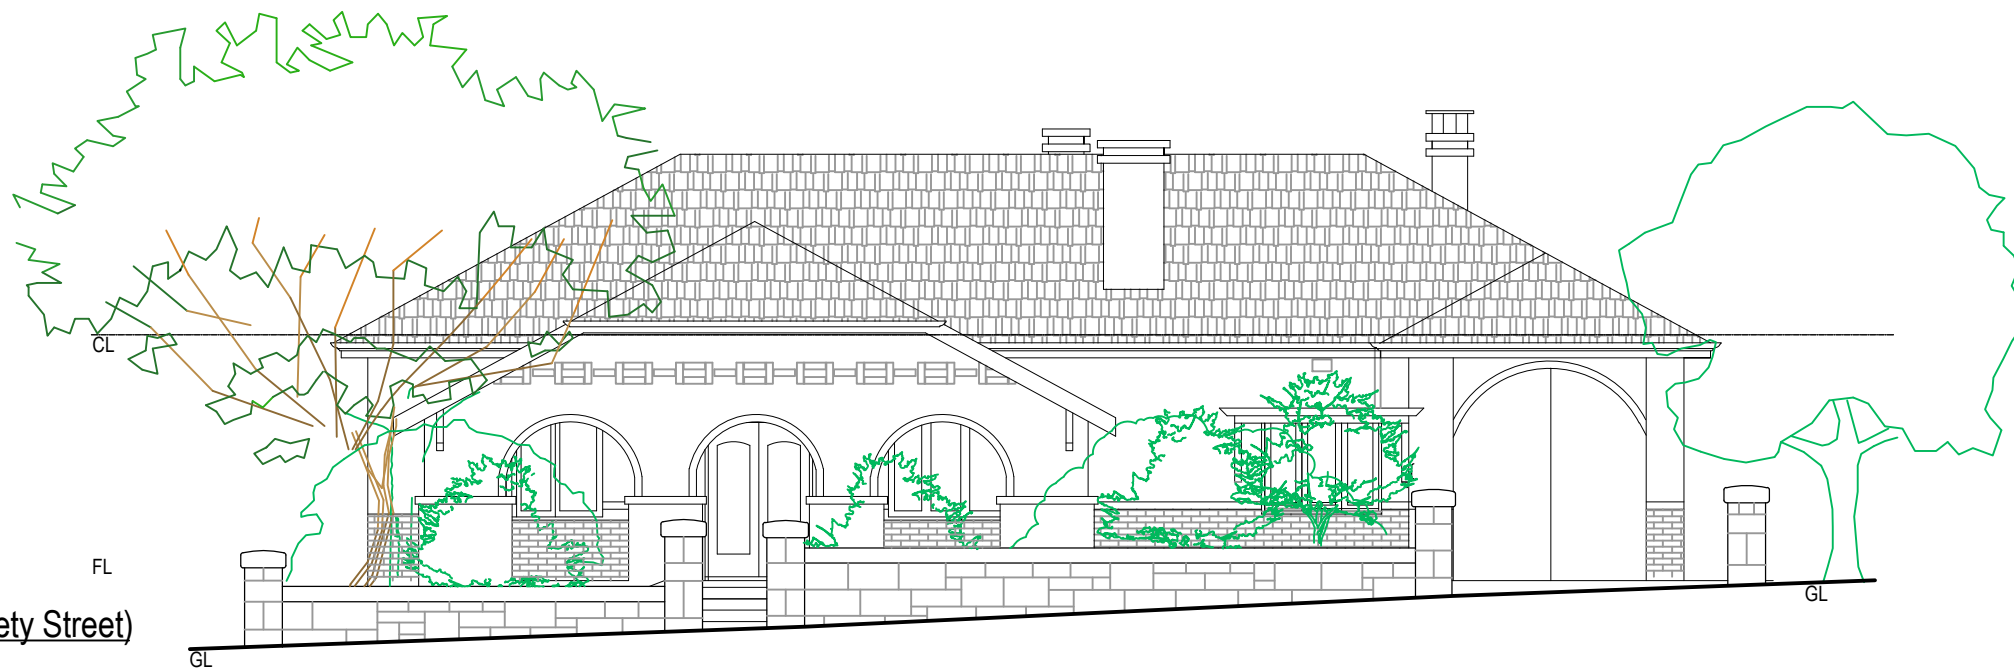

EXISTING WEST ELEVATION (Dalgety Street)
SCALE 1:100

Addition Cladding Legend

  -  Axon Fibre Cement Cladding.
Paint finish
-  Custom copper shingles

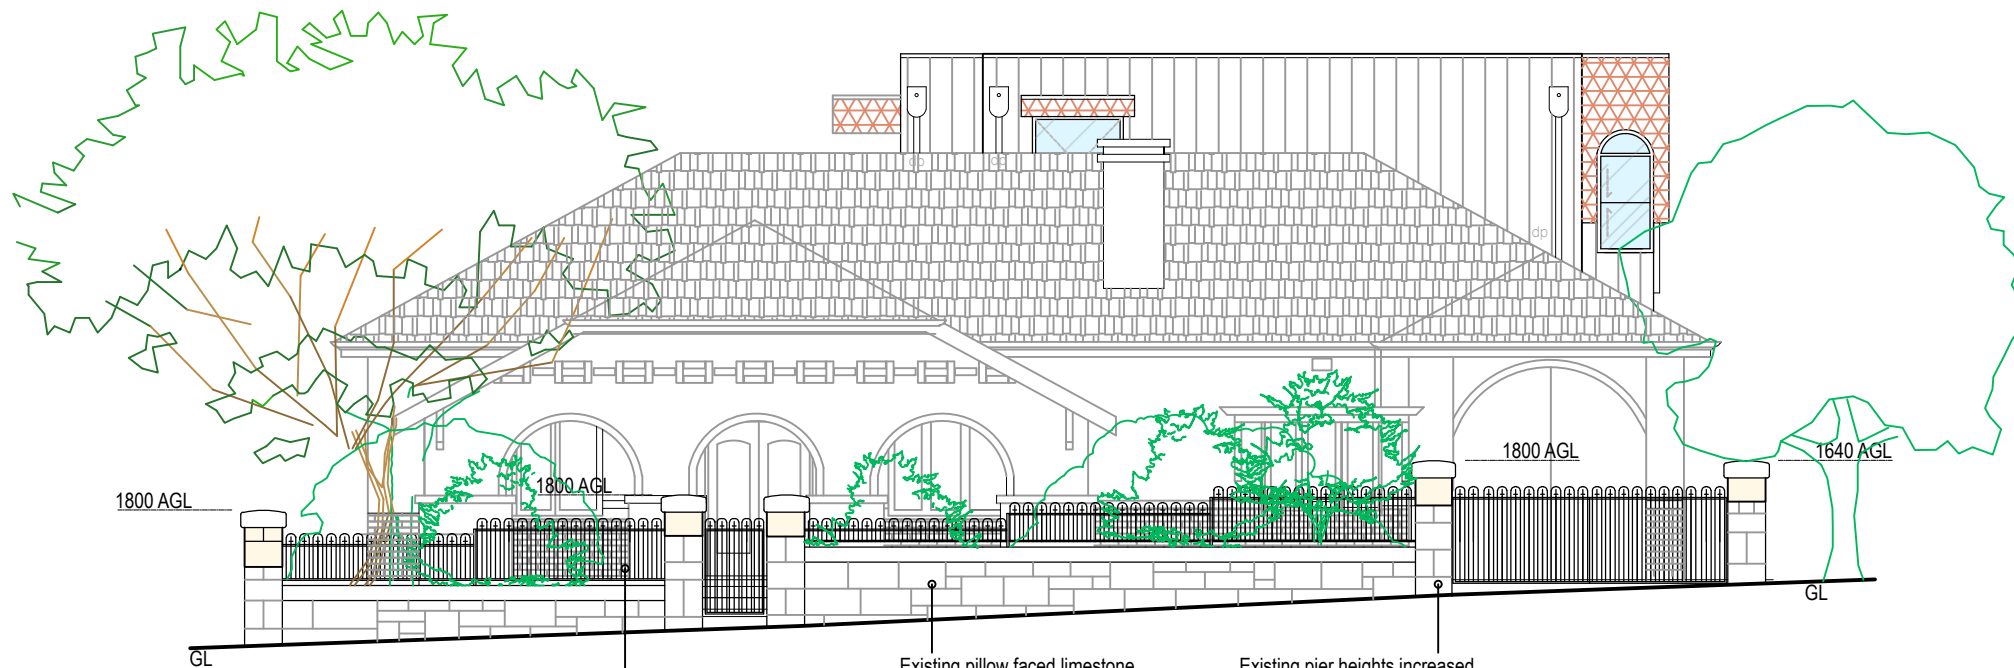

PROPOSED WEST ELEVATION (Dalgety Street)
SCALE 1:100

New wrought iron infill
panels and gates.

Existing pillow faced limestone
screen wall. Remove cement
mortar and re-point with lime
mortar.

Existing pier heights increased.
Re-use existing capping blocks,
new blockwork to match existing
(new block work shown shaded).


ADDRESS 12 DALGETY ST, EAST FREMANTLE, 6158. W.A.	PROJECT ALTERATIONS & ADDITIONS
CLIENT Kelly Moss & Travis Sheehy	

REVISION NO.	DESCRIPTION	DATE

**MO
WILSON
DESIGN**

P.O BOX 1678
Fremantle W.A 6959
M: 0423 286 636
E: mo@mowilsondesign.com

SCALE 1:100	DRAWING TITLE STREET ELEVATION
STATUS Design Approval	DRAWING NUMBER A03.0
PROJECT NUMBER 60-22	
DRAWN MW	

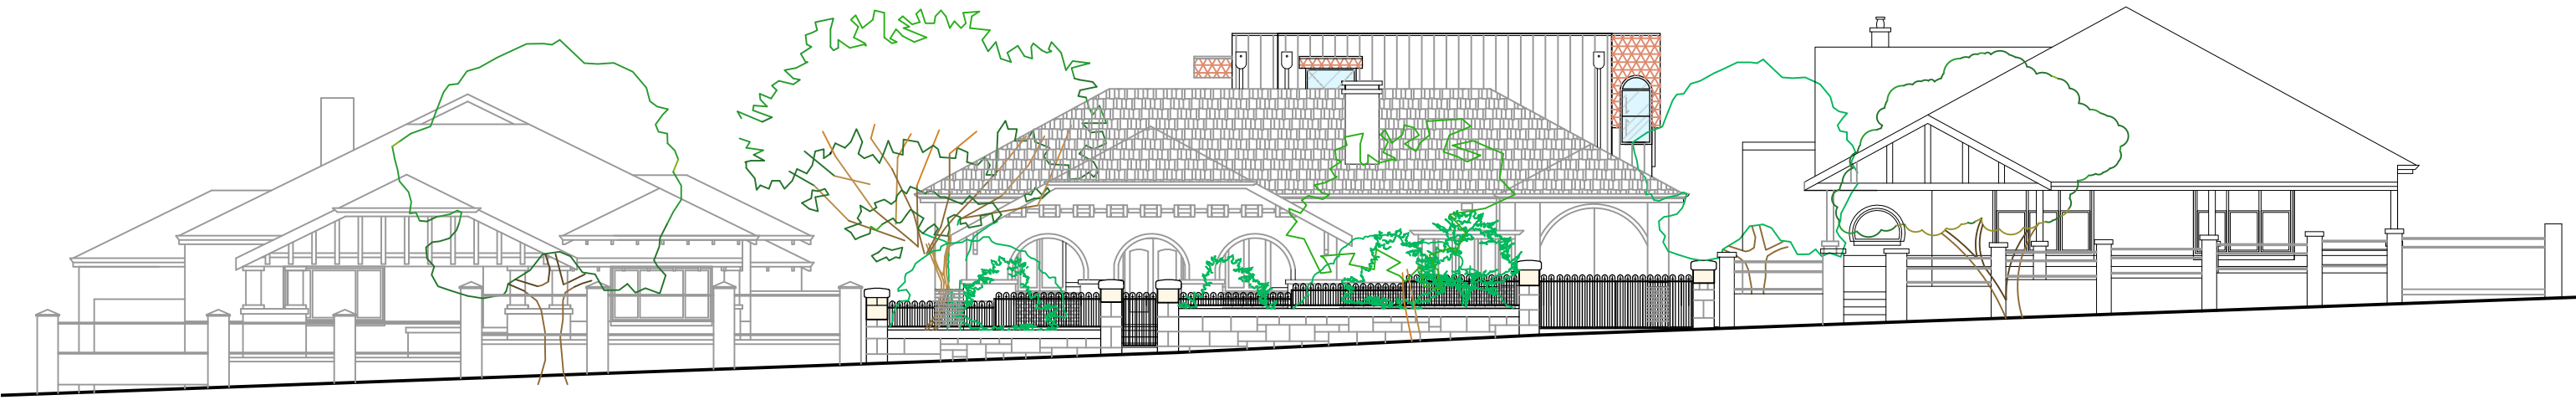

PROPOSED STREETScape

SCALE 1:150


ADDRESS 12 DALGETY ST, EAST FREMANTLE, 6158. W.A.	PROJECT ALTERATIONS & ADDITIONS
CLIENT Kelly Moss & Travis Sheehy	

REVISION NO.	DESCRIPTION	DATE

MO
WILSON
DESIGN

P.O BOX 1678
Fremantle W.A 6959
M: 0423 286 636
E: mo@mowilsonsdesign.com


SCALE	1:150	DRAWING TITLE PROPOSED STREETScape DRAWING NUMBER
STATUS	Design Approval	
PROJECT NUMBER	60-22	A03.1
DRAWN	MW	

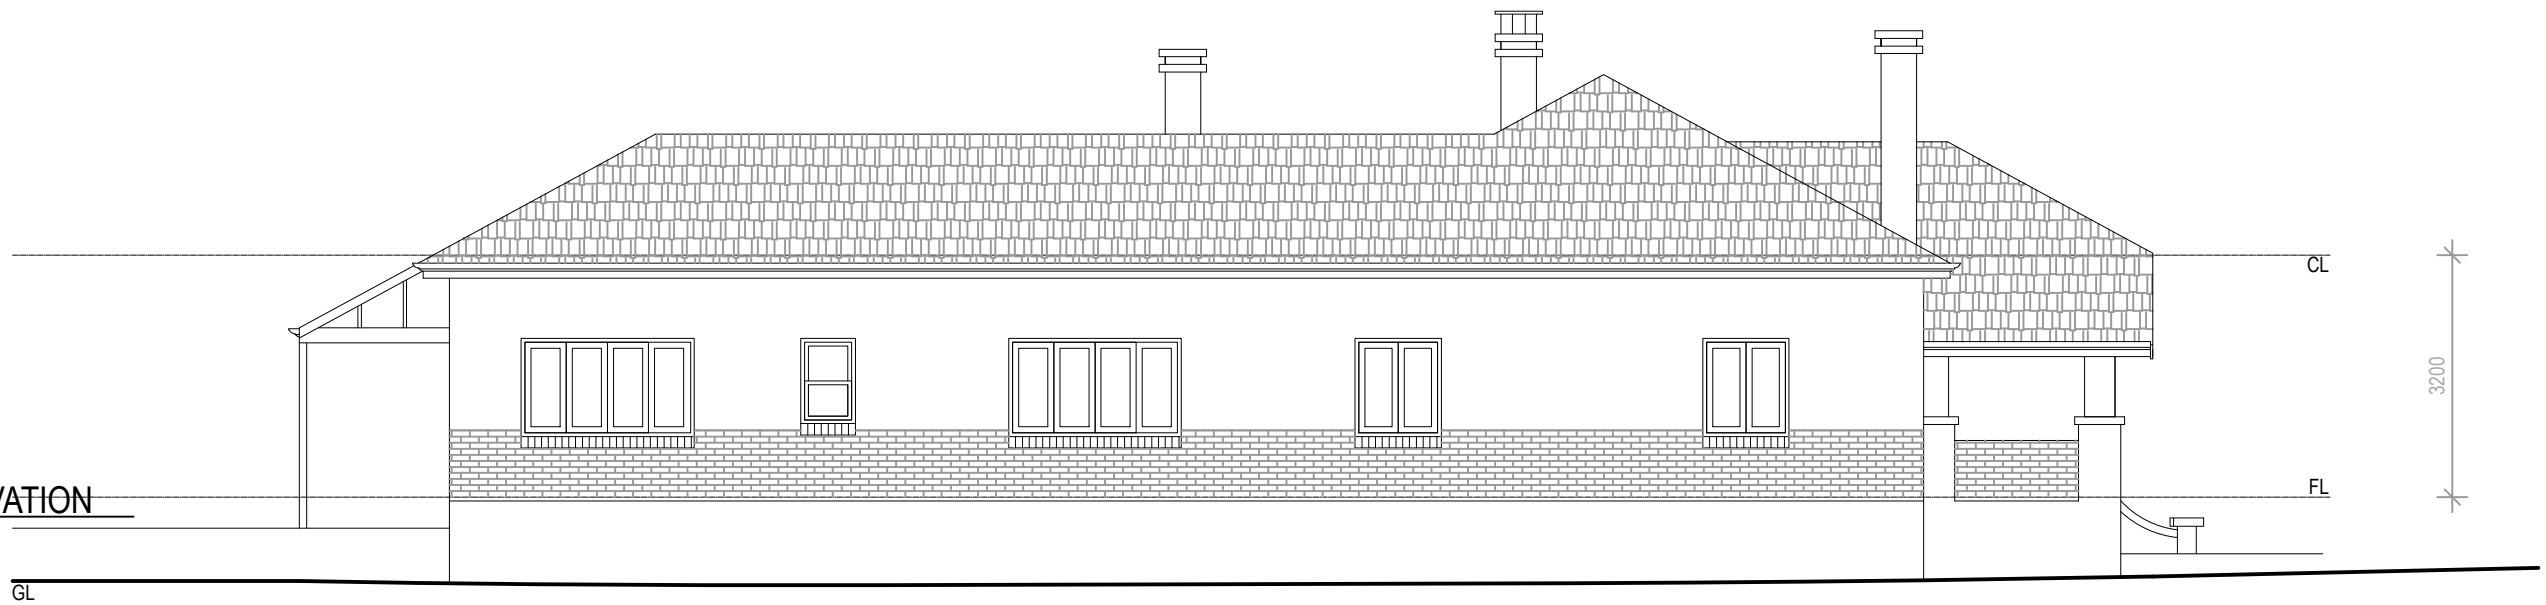

EXISTING NORTH ELEVATION
SCALE 1:100



EXISTING EAST ELEVATION
SCALE 1:100

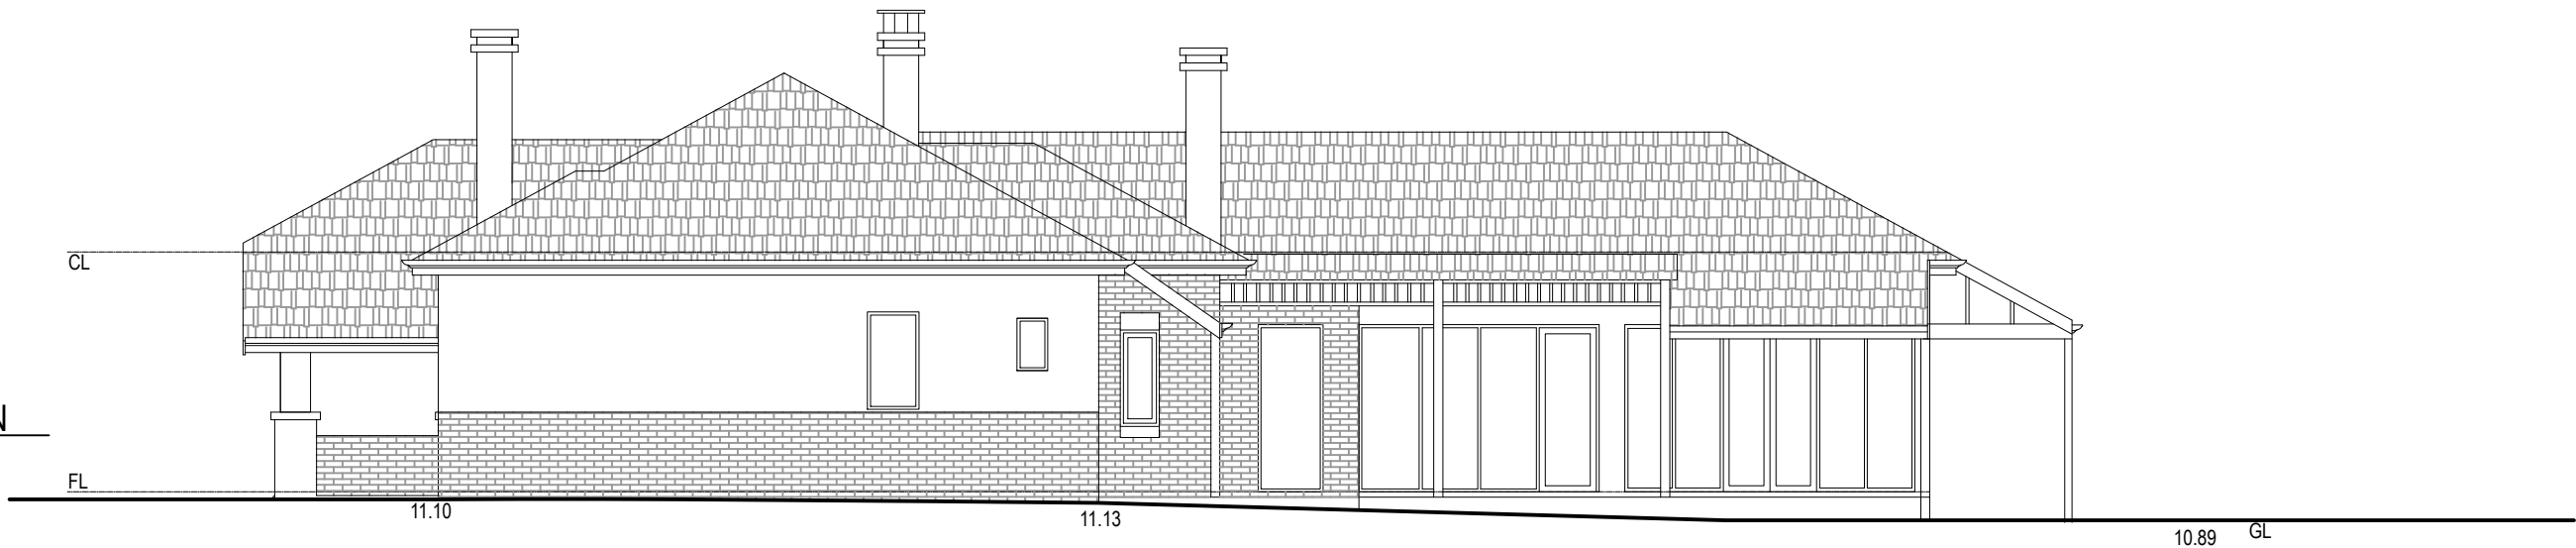

EXISTING SOUTH ELEVATION
SCALE 1:100

ADDRESS 12 DALGETY ST, EAST FREMANTLE, 6158. W.A.	PROJECT ALTERATIONS & ADDITIONS
CLIENT Kelly Moss & Travis Sheehy	

REVISION NO.	DESCRIPTION	DATE

MO
WILSON
DESIGN


P.O BOX 1678
Fremantle W.A 6959
M: 0423 286 636
E: mo@mowilsonsdn.com

SCALE	1:100	DRAWING TITLE
STATUS	Design Approval	EXISTING ELEVATIONS
PROJECT NUMBER	60-22	DRAWING NUMBER
DRAWN	MW	A03.2

Addition Cladding Legend

- Axon Fibre Cement Cladding.
Paint finish
- Custom copper shingles


PROPOSED NORTH ELEVATION
SCALE 1:100

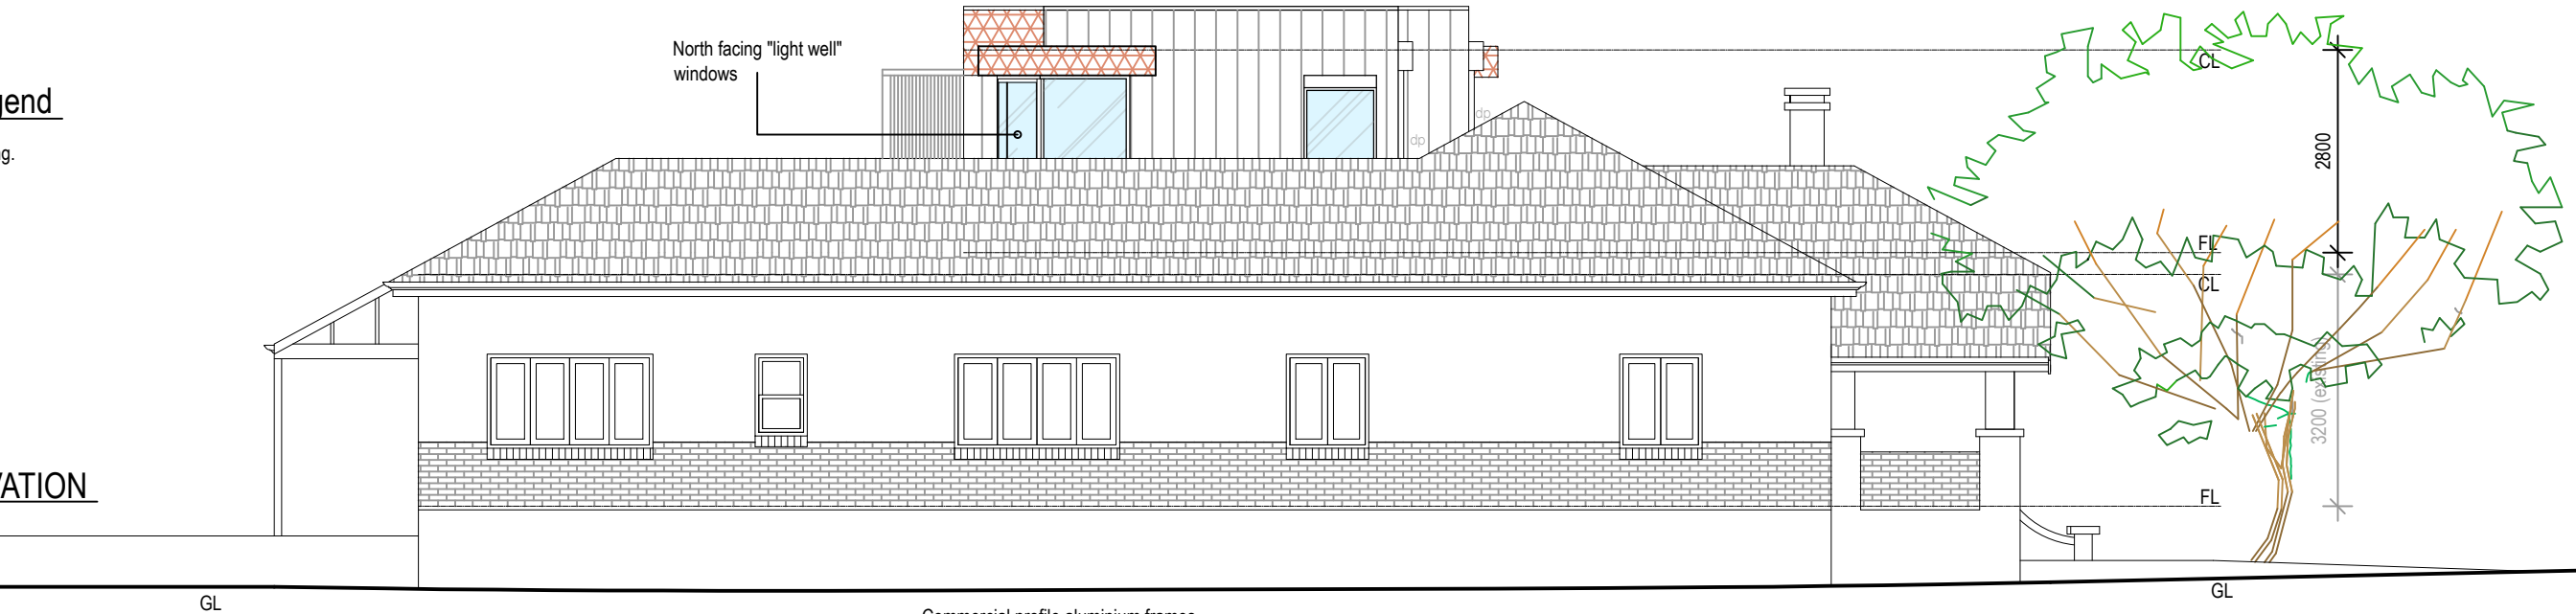

PROPOSED EAST ELEVATION
SCALE 1:100




PROPOSED SOUTH ELEVATION
SCALE 1:100

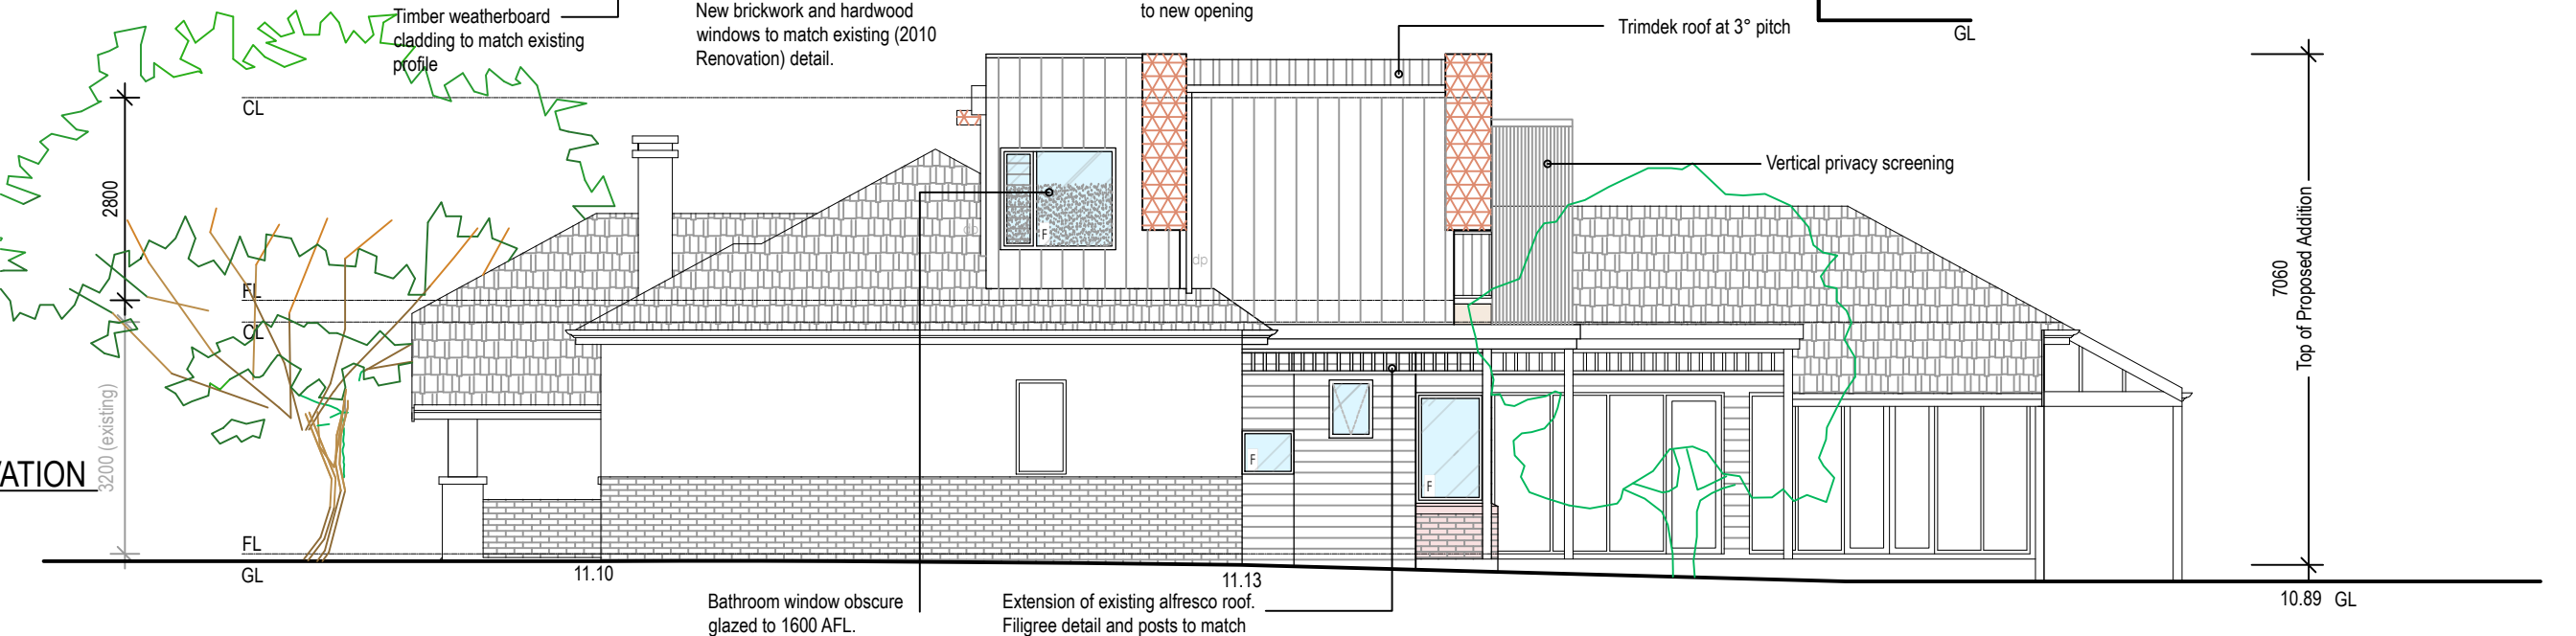

ADDRESS 12 DALGETY ST, EAST FREMANTLE, 6158. W.A.	PROJECT ALTERATIONS & ADDITIONS
CLIENT Kelly Moss & Travis Sheehy	

REVISION NO.	DESCRIPTION	DATE

MO WILSON DESIGN	P.O BOX 1678 Fremantle W.A 6959 M: 0423 286 636 E: mo@mowilsondesign.com	SCALE 1:100	DRAWING TITLE PROPOSED ELEVATIONS
		STATUS Design Approval	DRAWING NUMBER
		PROJECT NUMBER 60-22	A03.3
		DRAWN MW	

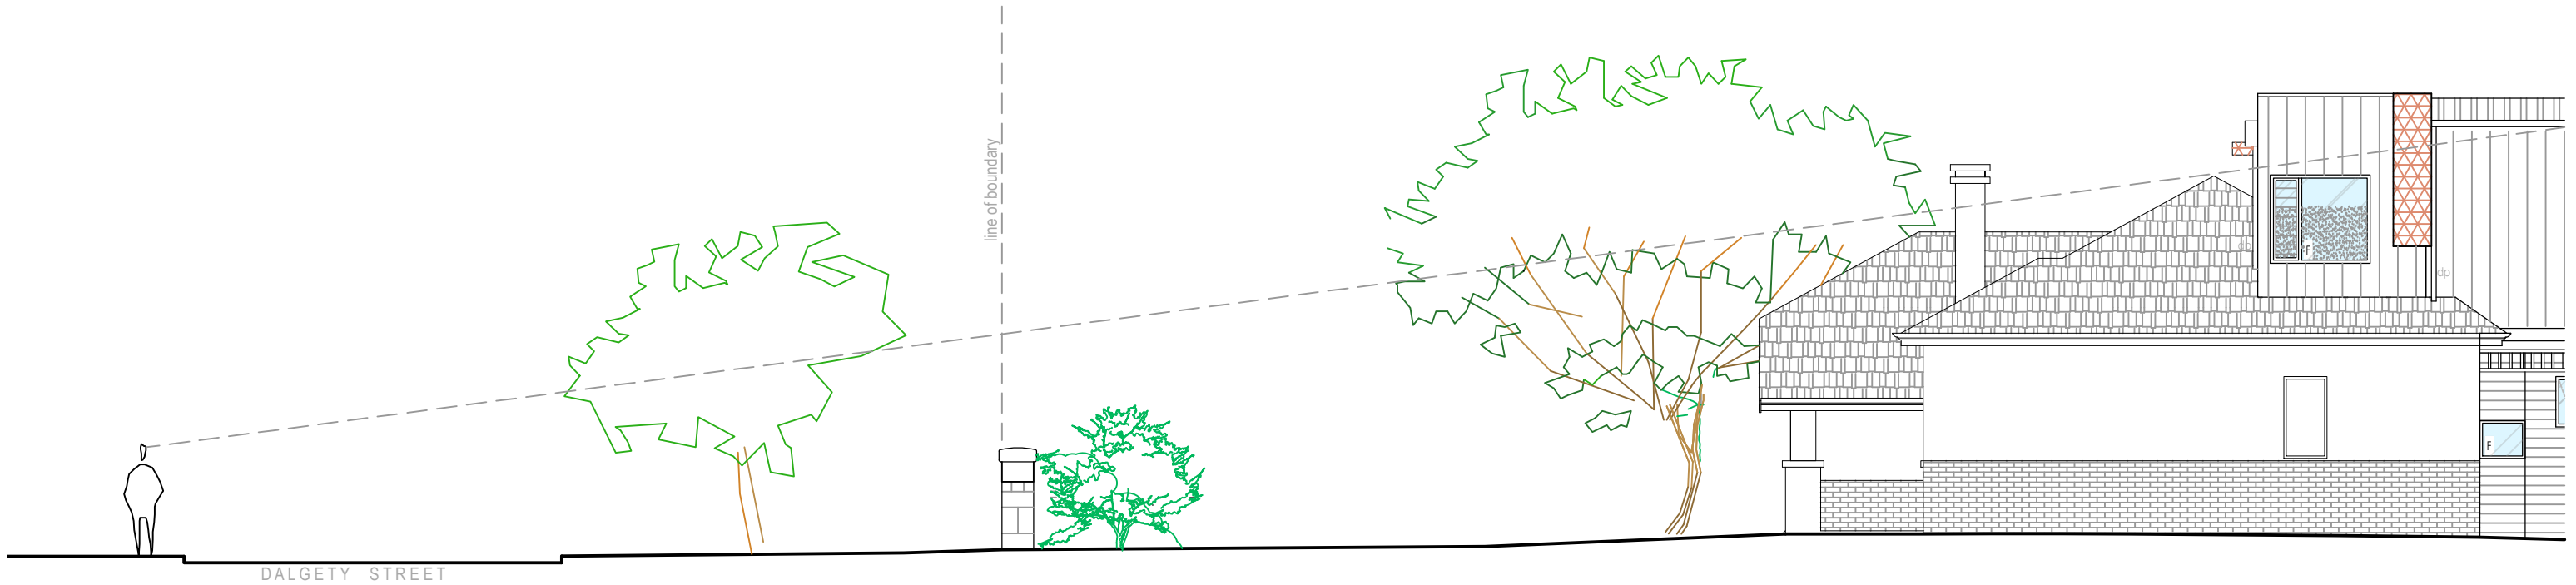

ADDRESS 12 DALGETY ST, EAST FREMANTLE, 6158. W.A.	PROJECT ALTERATIONS & ADDITIONS
CLIENT Kelly Moss & Travis Sheehy	

REVISION NO.	DESCRIPTION	DATE

**MO
WILSON
DESIGN**

P.O BOX 1678
Fremantle W.A 6959
M: 0423 286 636
E: mo@mowilsondesign.com

SCALE	1:100	DRAWING TITLE
STATUS	Design Approval	Line of View from Street Diagram
PROJECT NUMBER	60-22	DRAWING NUMBER
DRAWN	MW	A04.0