


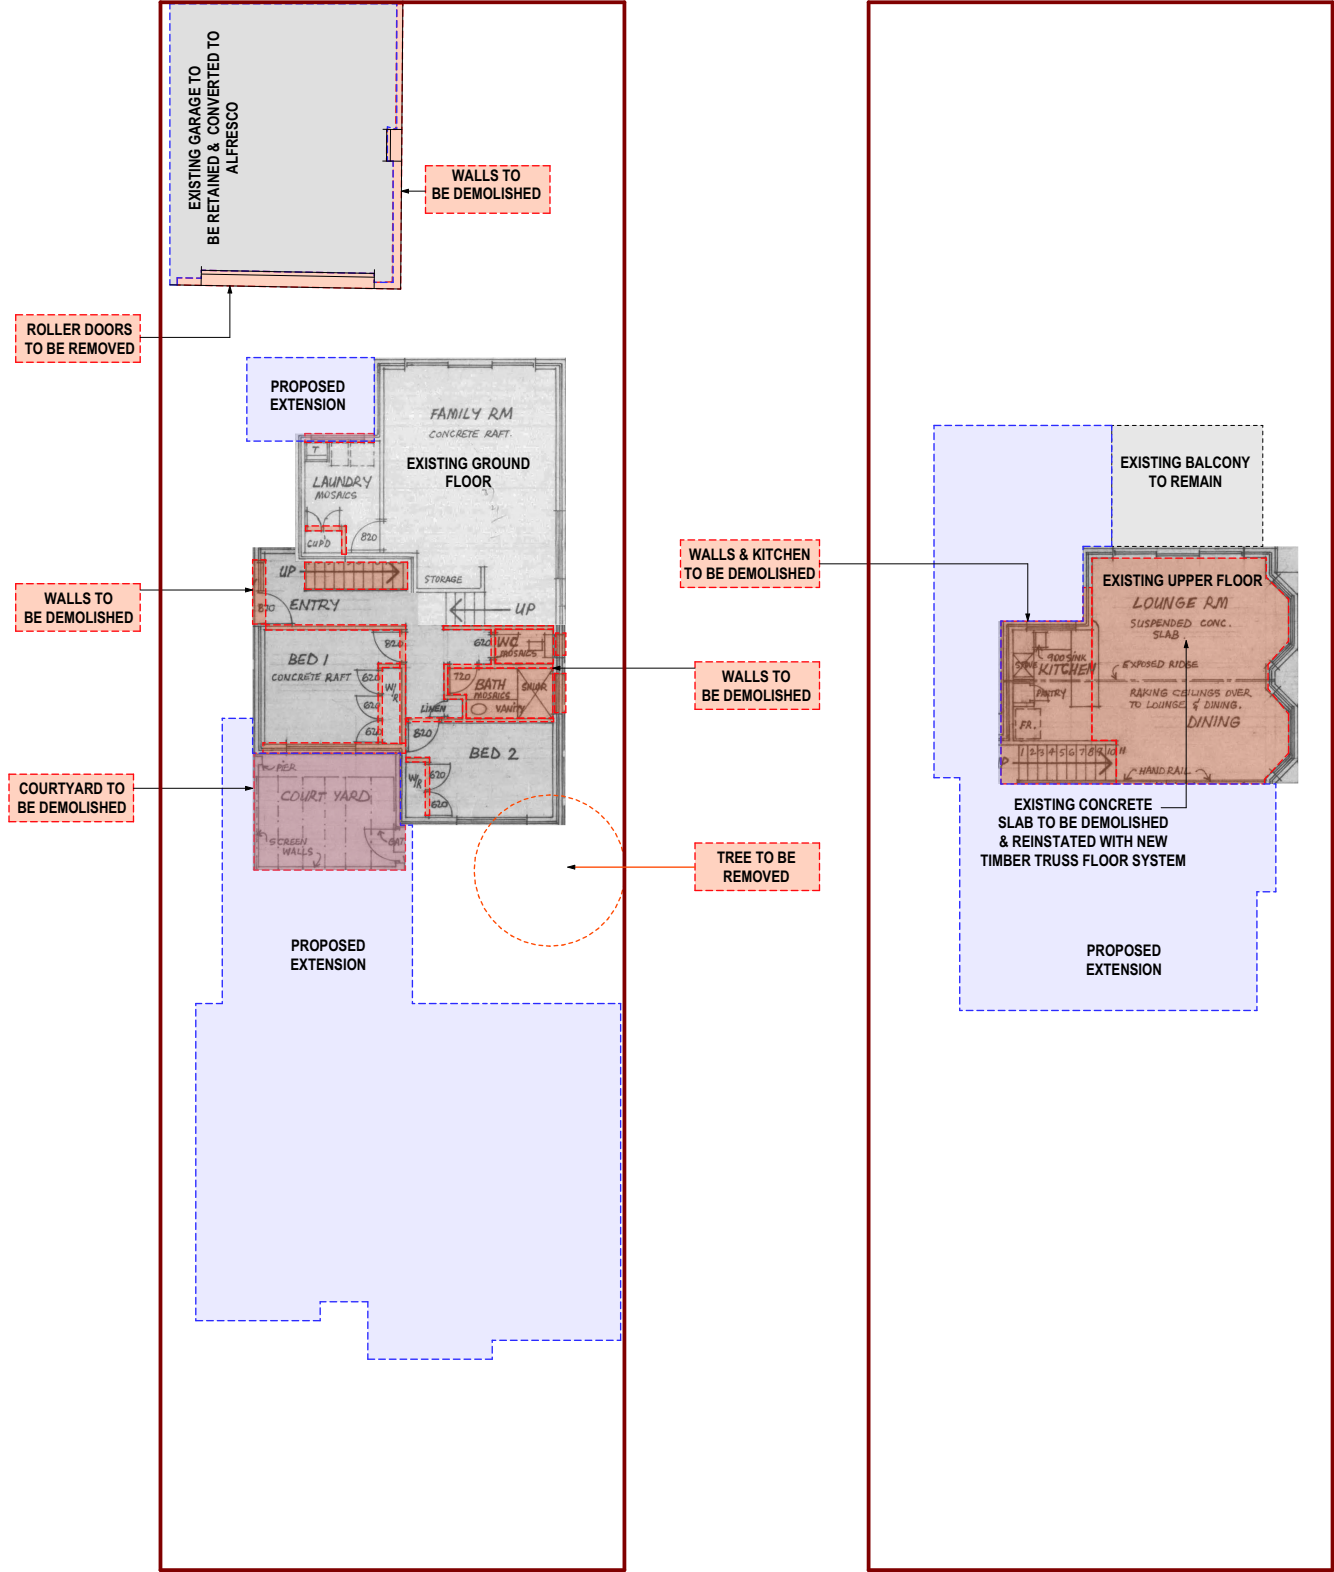

DEMOLITION PLAN

CLIENT: BARAMILY			EXQUISITE design + drafting m. 0414 067 782
ADDRESS: 17 GLYDE STREET, EAST FREMANTLE			
REV 1.0	DATE 5.10.20	SCALE 1:200	


GROUND FLOOR PLAN

CLIENT: BARAMILY
ADDRESS: 17 GLYDE STREET, EAST FREMANTLE
REV 1.0 DATE 5.10.20 SCALE 1:100



EXQUISITE

design + drafting

m. 0414 067 782

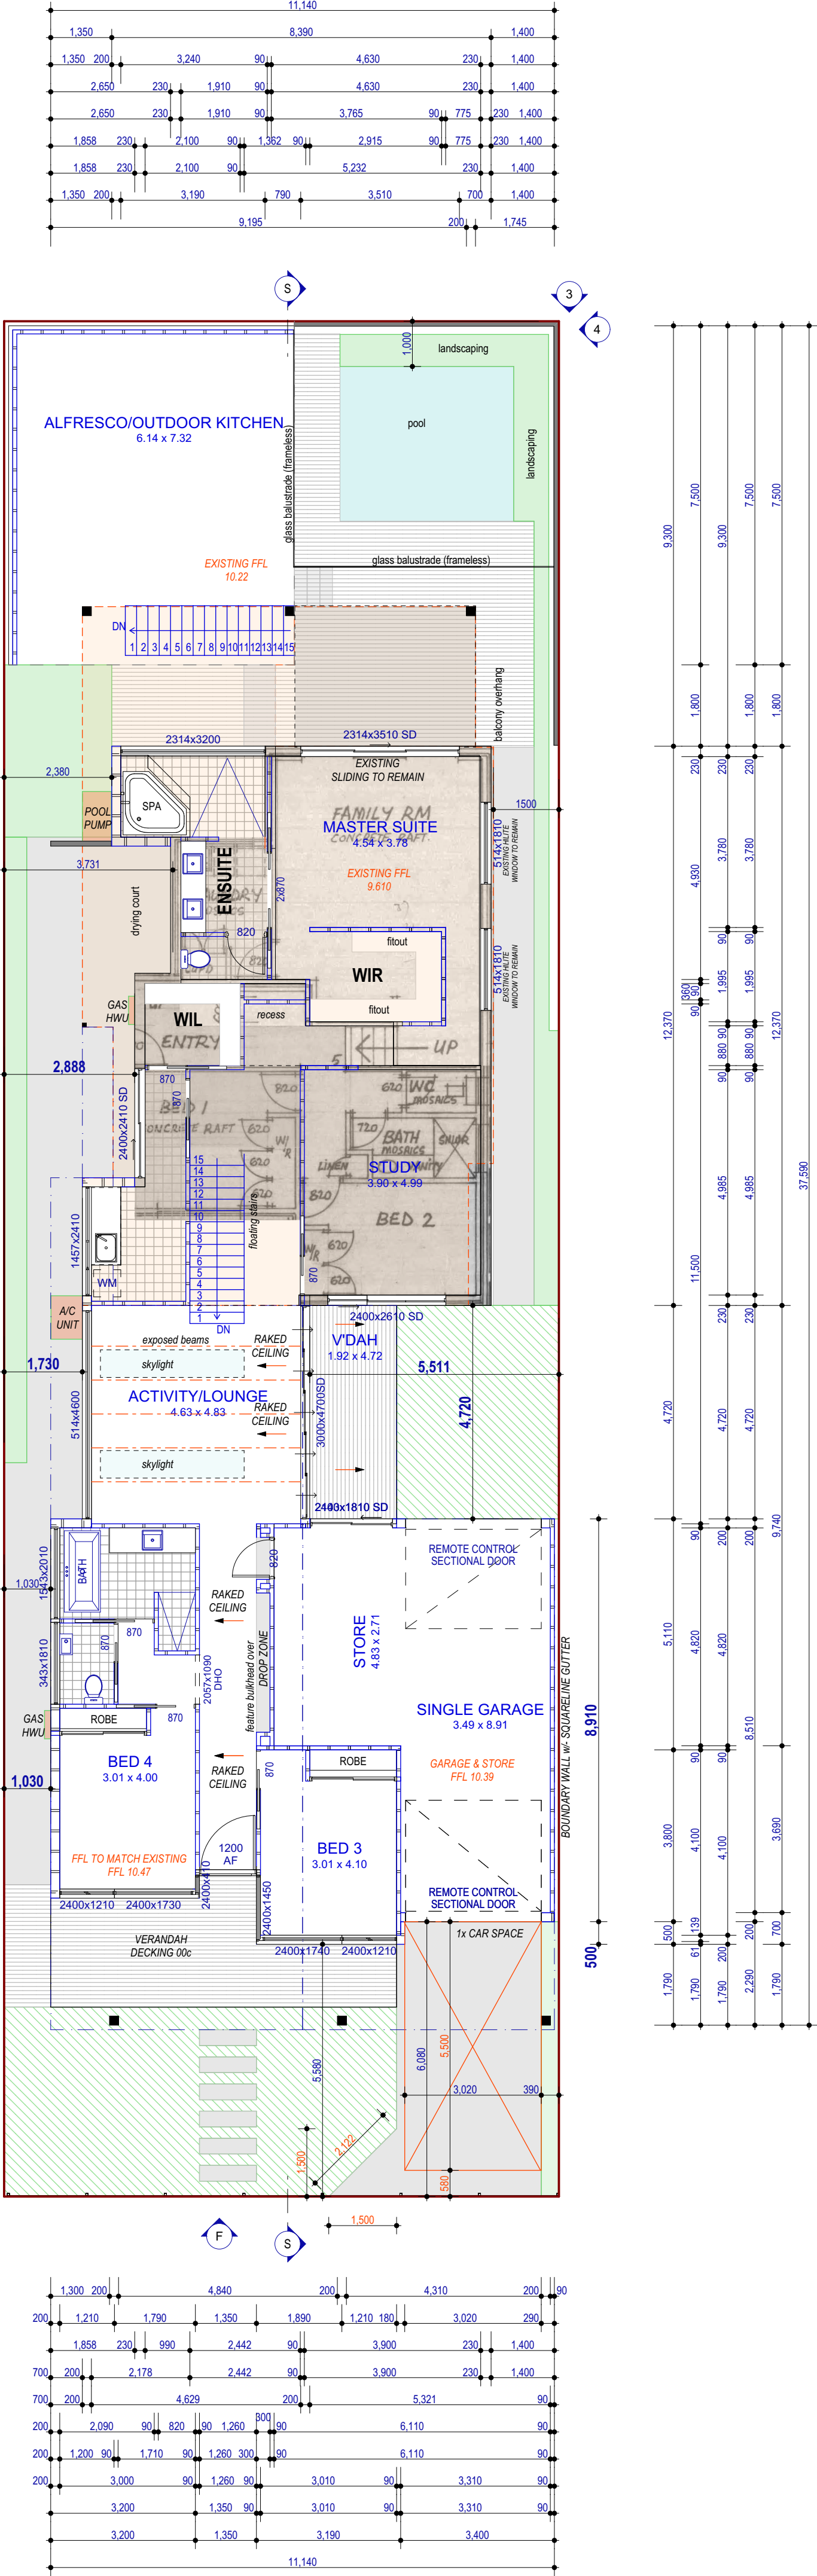


AREAS		
Name	Area	Perimeter
ALFRESCO	40.007	27.129
COURTYARD V'D...	9.067	13.282
EX UPPER	43.995	28.256
EXISTING GF	82.934	40.504
GARAGE/STORE	44.201	30.220
NEW UPPER	78.563	55.040
NEW GF	94.166	63.353
NEW V'DAH	17.116	22.085
STUDY	24.741	26.574
	434.790 m²	

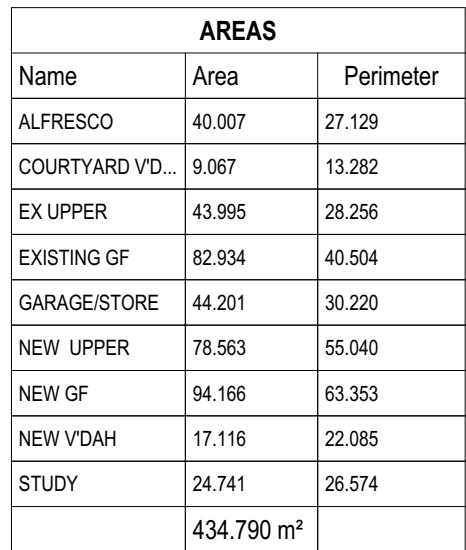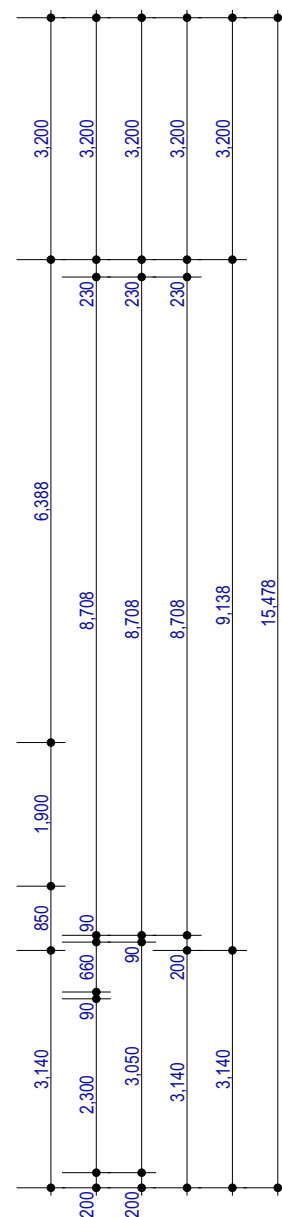

EXQUISITE
design + drafting
m. 0414 067 782

AREAS		
Name	Area	Perimeter
ALFRESCO	40.007	27.129
COURTYARD V'D...	9.067	13.282
EX UPPER	43.995	28.256
EXISTING GF	82.934	40.504
GARAGE/STORE	44.201	30.220
NEW UPPER	78.563	55.040
NEW GF	94.166	63.353
NEW V'DAH	17.116	22.085
STUDY	24.741	26.574
	434.790 m ²	

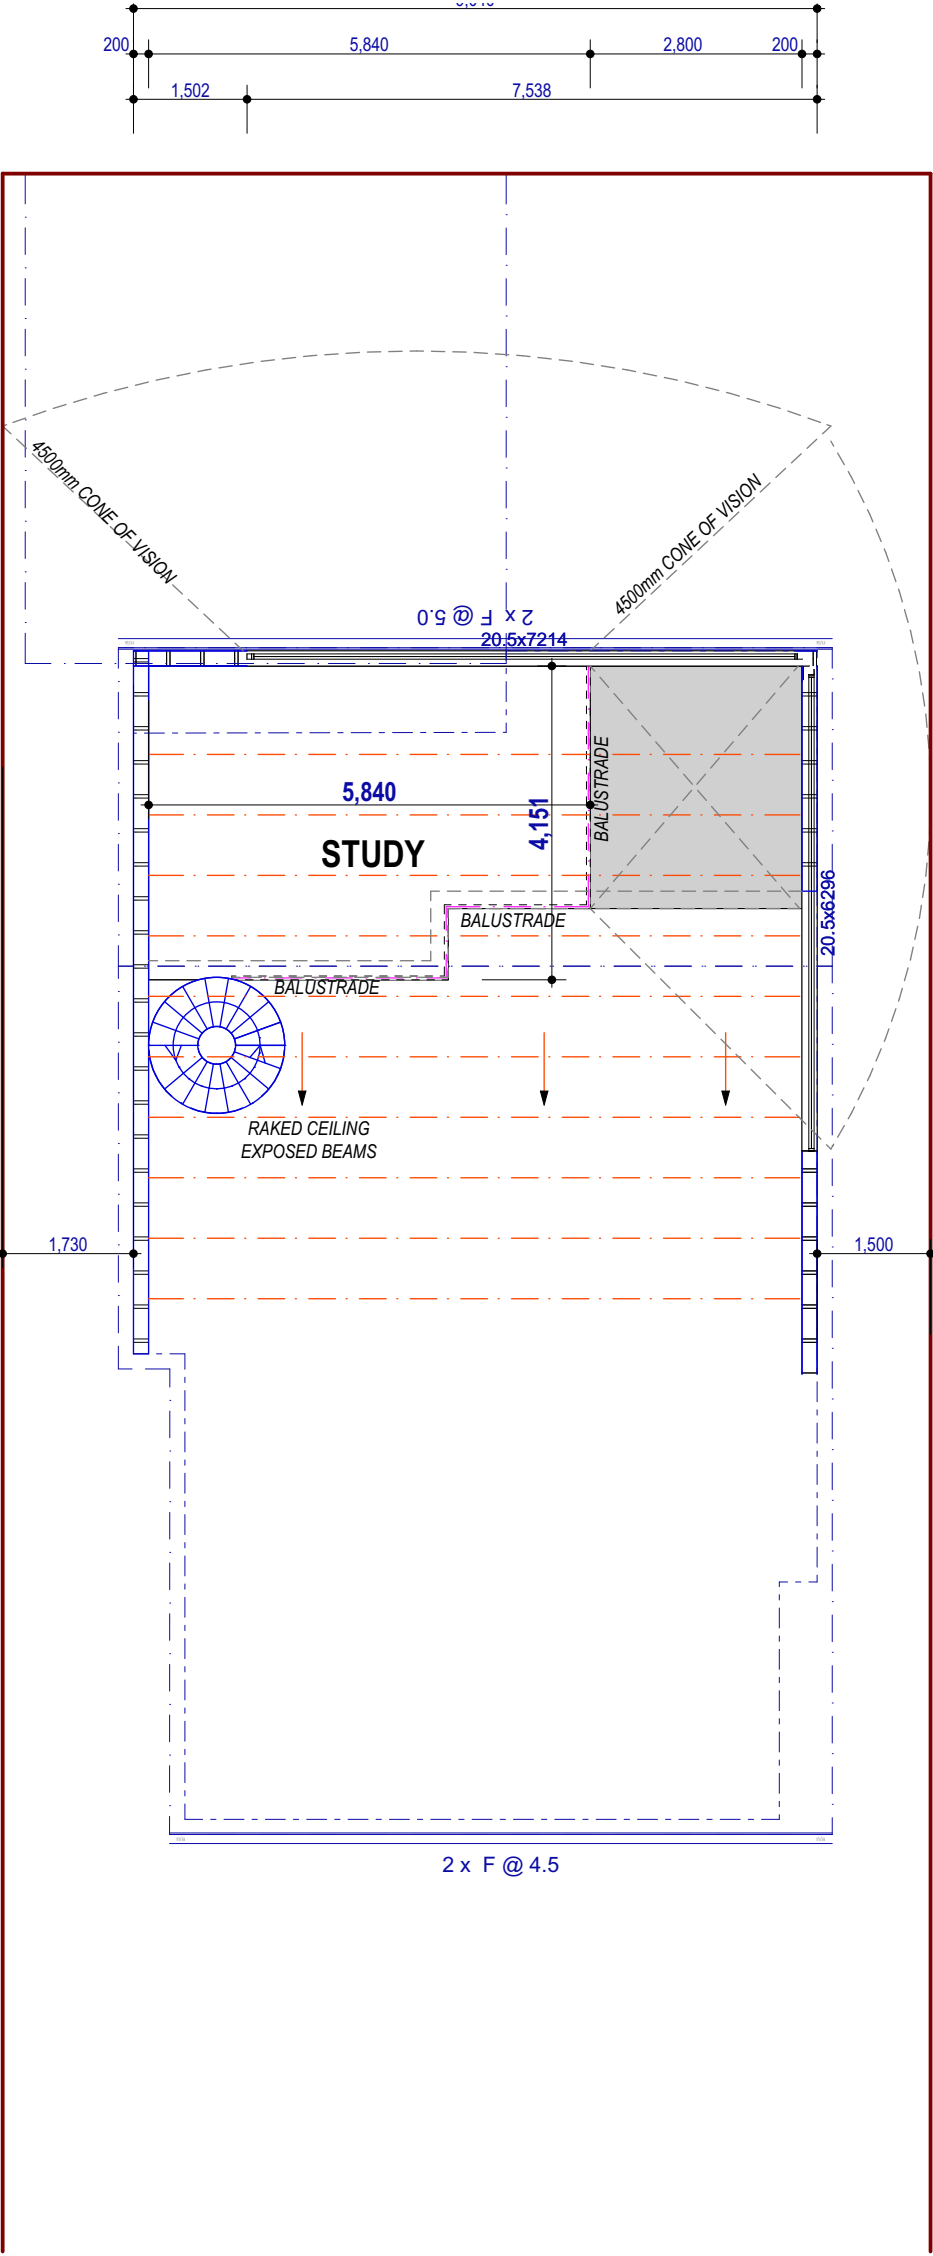








STUDY FLOOR PLAN

CLIENT: BARAMILY
ADDRESS: 17 GLYDE STREET, EAST FREMANTLE

REV 1.0 DATE 5.10.20 SCALE 1:100

EXQUISITE
design + drafting
m. 0414 067 782

AREAS		
Name	Area	Perimeter
ALFRESCO	40.007	27.129
COURTYARD V'D...	9.067	13.282
EX UPPER	43.995	28.256
EXISTING GF	82.934	40.504
GARAGE/STORE	44.201	30.220
NEW UPPER	78.563	55.040
NEW GF	94.166	63.353
NEW V'DAH	17.116	22.085
STUDY	24.741	26.574
	434.790 m²	

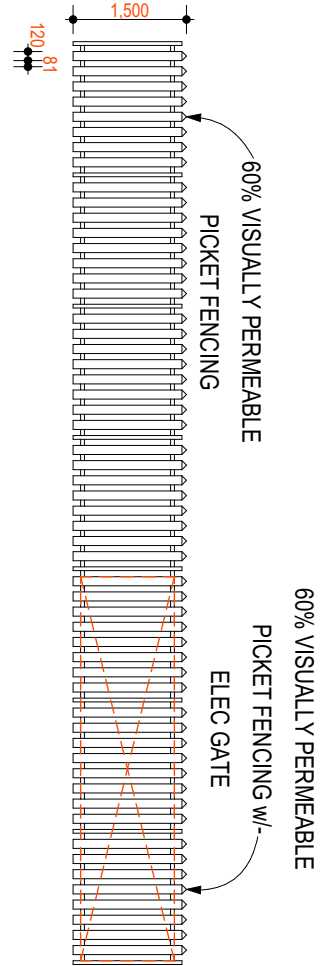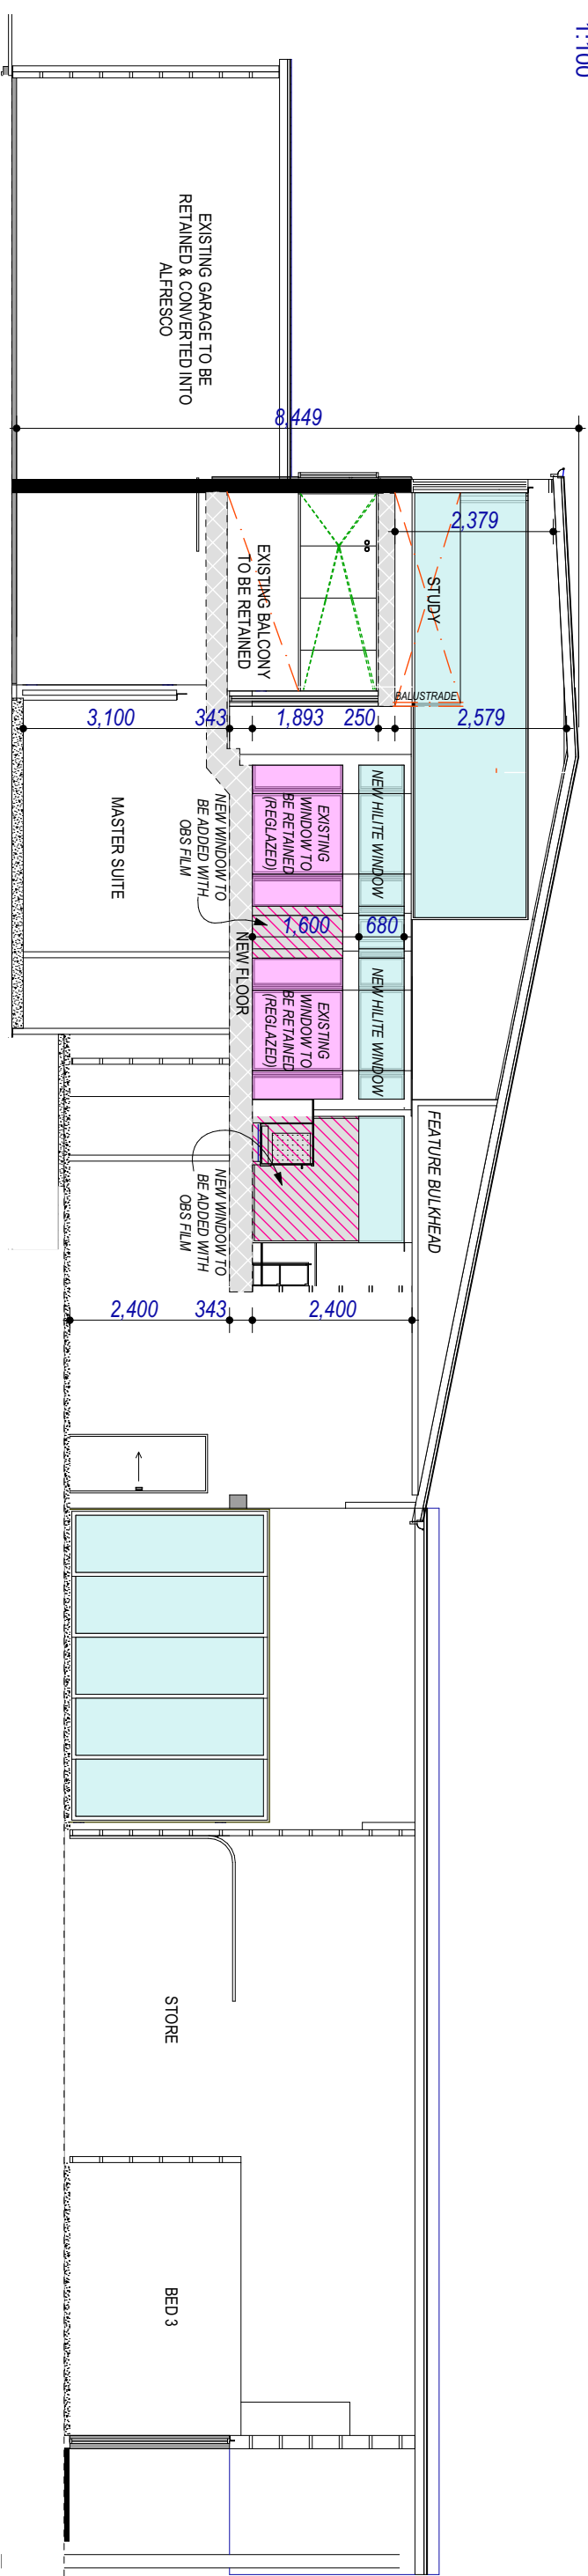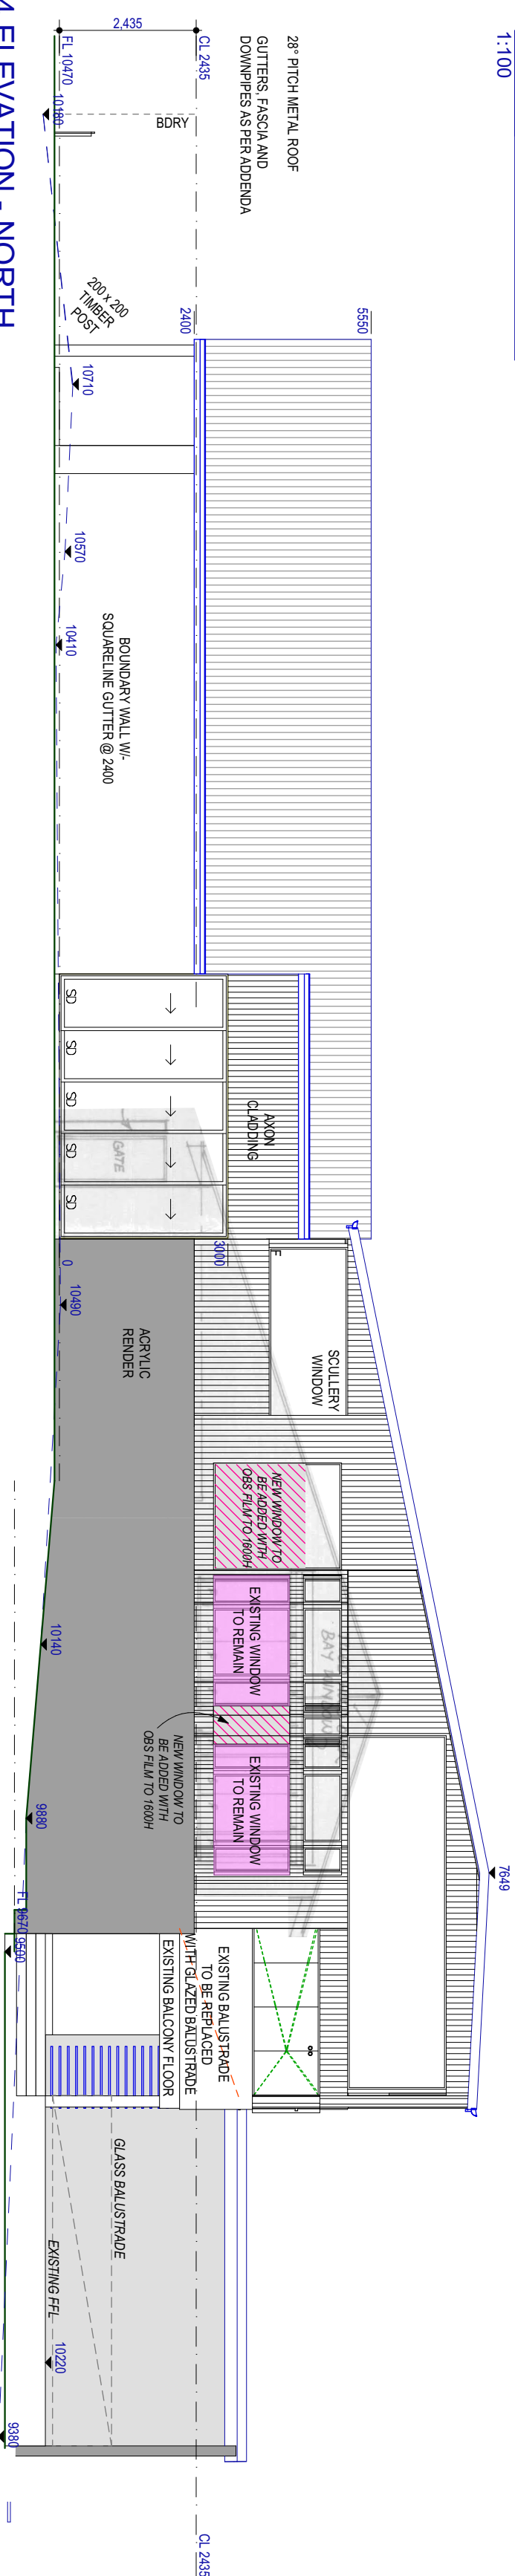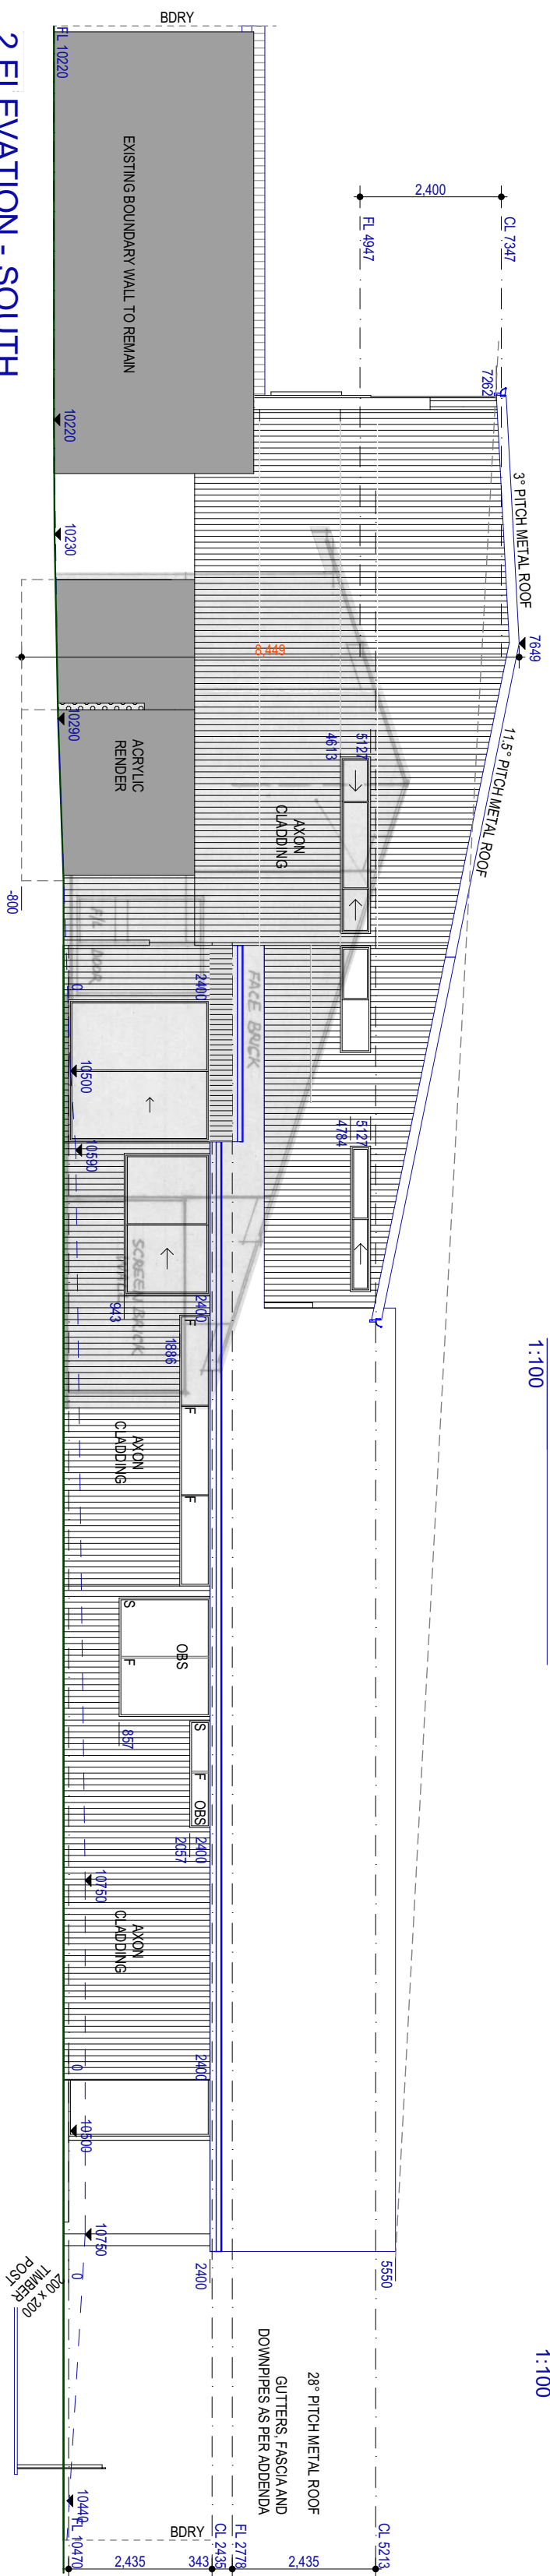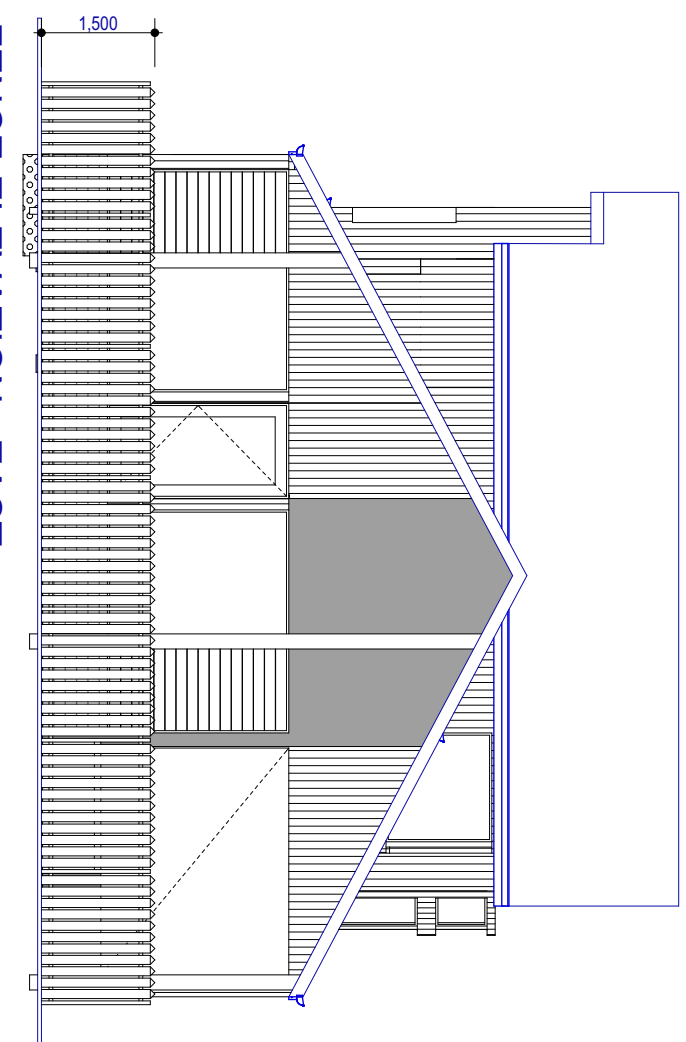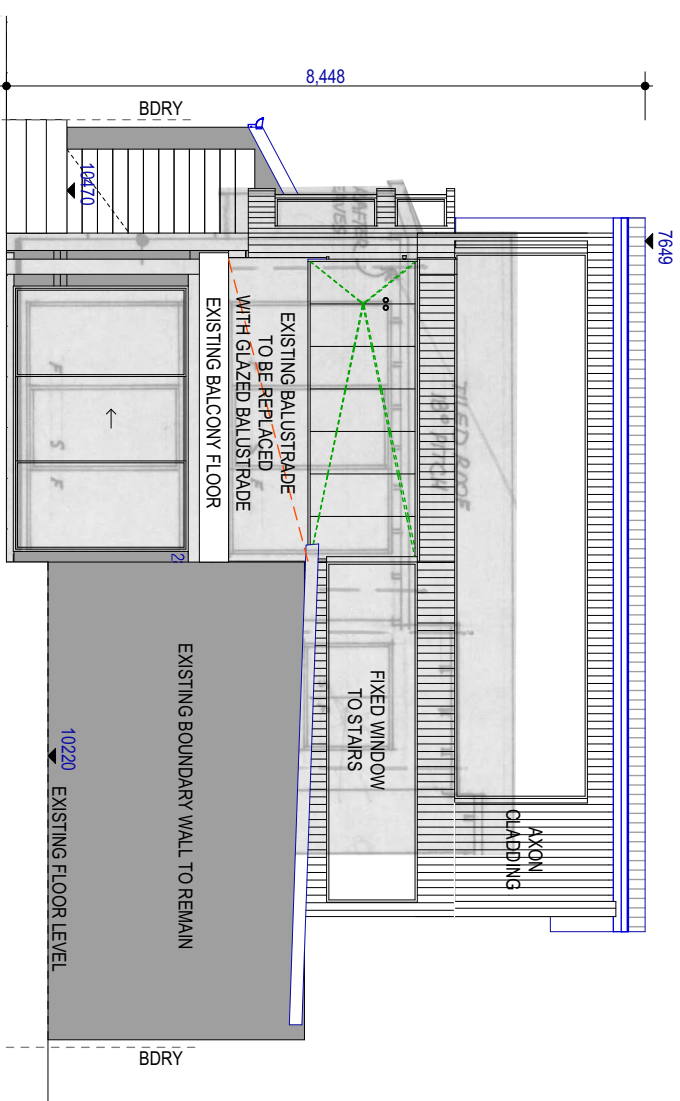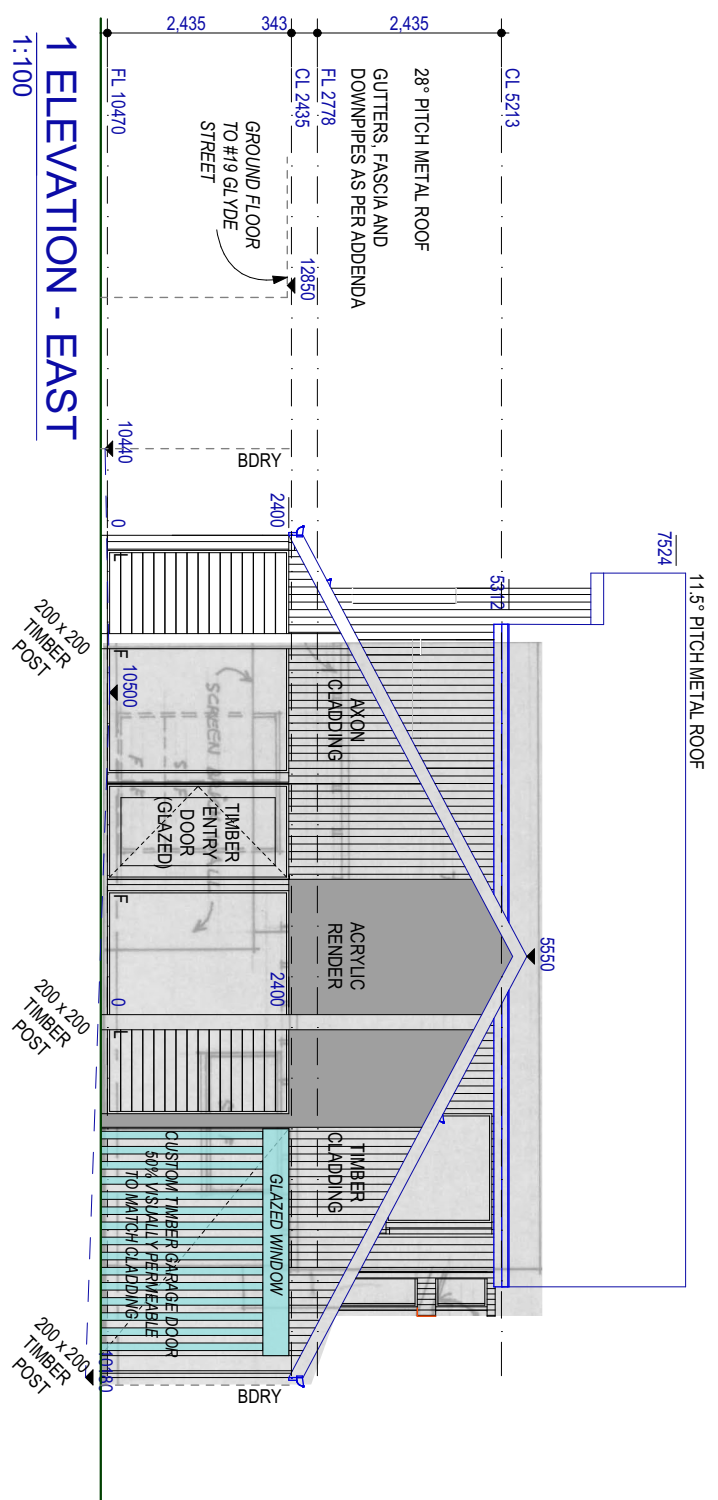



STREET VIEW

CLIENT: BARAMILY
ADDRESS: 17 GLYDE STREET, EAST FREMANTLE

REV 1.0 DATE 5.10.20 SCALE 1:100

EXQUISITE
design + drafting
m. 0414 067 782