


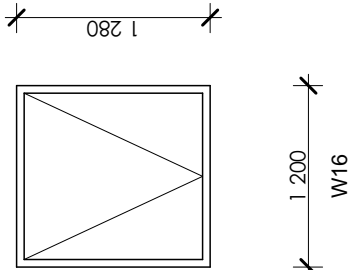
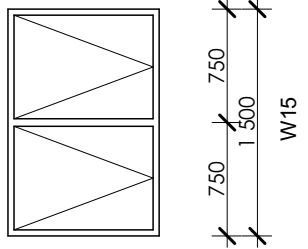
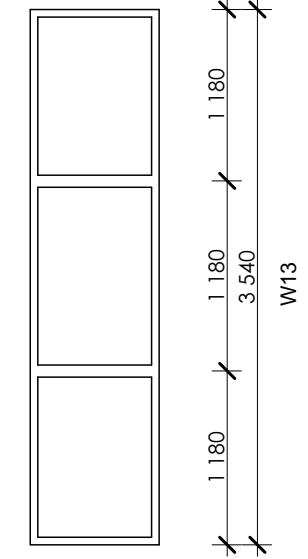
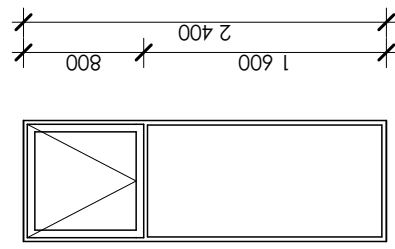
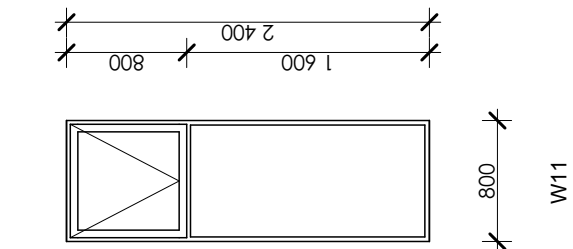
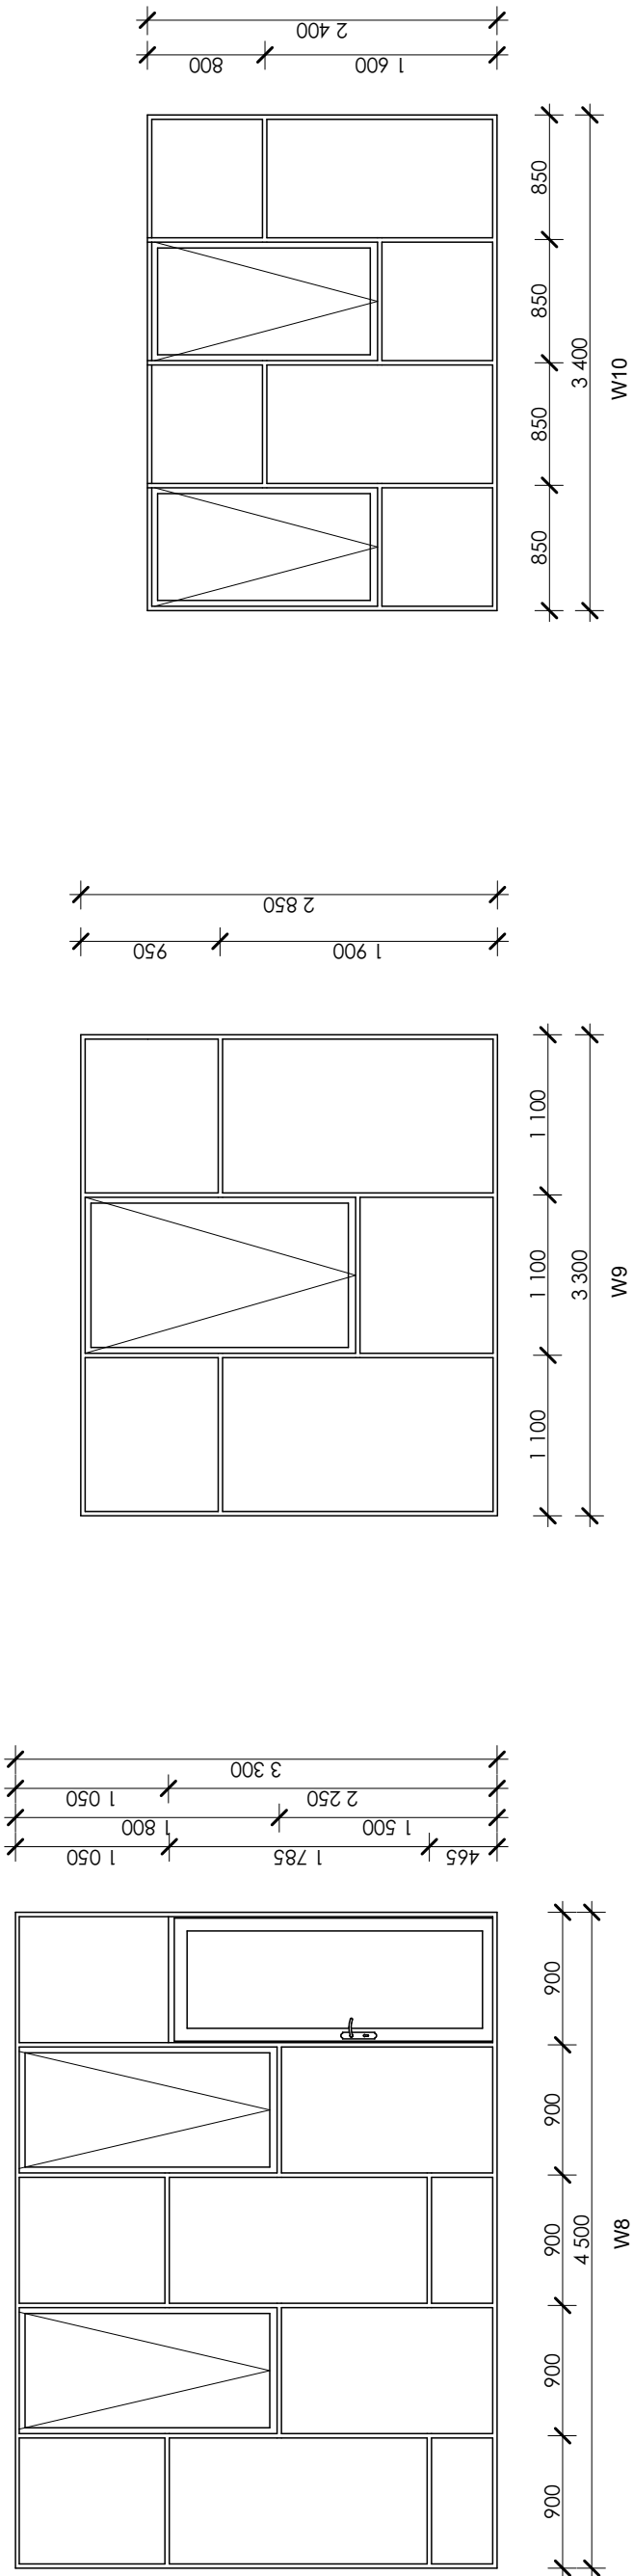



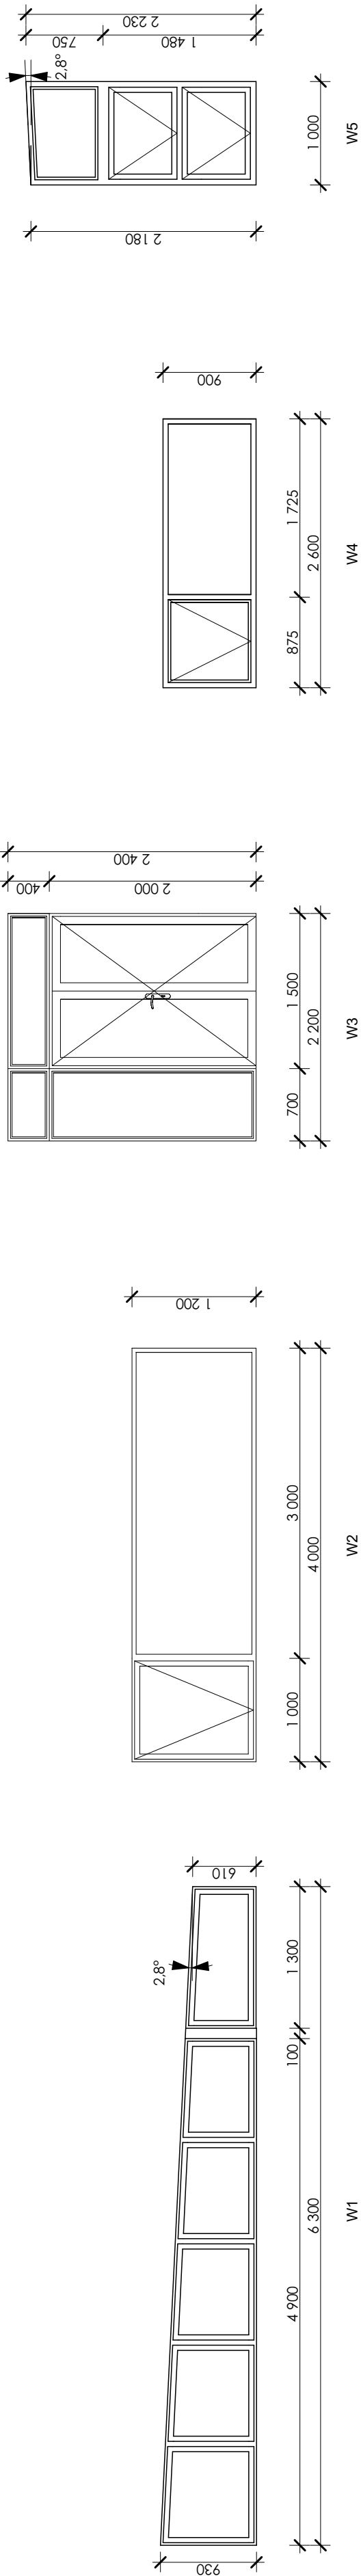


WINDOW SCHEDULE			
ID	WIDTH	HEIGHT	DESCRIPTION
W1	4000	1200	Powder coated semi-commercial grade 6-panel height-joint window
W2	4000	1200	Powder coated semi-commercial grade 2-panel window with 1 swing opening window
W3	2200	2400	Powder coated semi-commercial grade 4-panel window with 2 swing opening doors
W4	2600	900	Powder coated semi-commercial grade 2-panel swing opening window with 1 fixed panel
W5	2180	1000	Powder coated semi-commercial grade 3-panel window with 1 fixed panel on a top
W6	3345	2400	Powder coated semi-commercial grade 1 fixed panel
W6	4500	3300	Powder coated semi-commercial grade 12-panel window with 1 swing opening door
W9	3300	2850	Powder coated semi-commercial grade 10-panel window with 2 swing opening windows
W10	3300	2850	Powder coated semi-commercial grade 10-panel window with 2 swing opening windows
W11	800	2400	Powder coated semi-commercial grade 2-panel window with 1 swing opening window
W12	5350	2850	Powder coated semi-commercial grade 1 fixed panel
W13	3540	850	Powder coated semi-commercial grade 3-panel fixed window
W15	1500	1000	Flat roof skylight window
W16	1200	1200	Flat roof skylight window

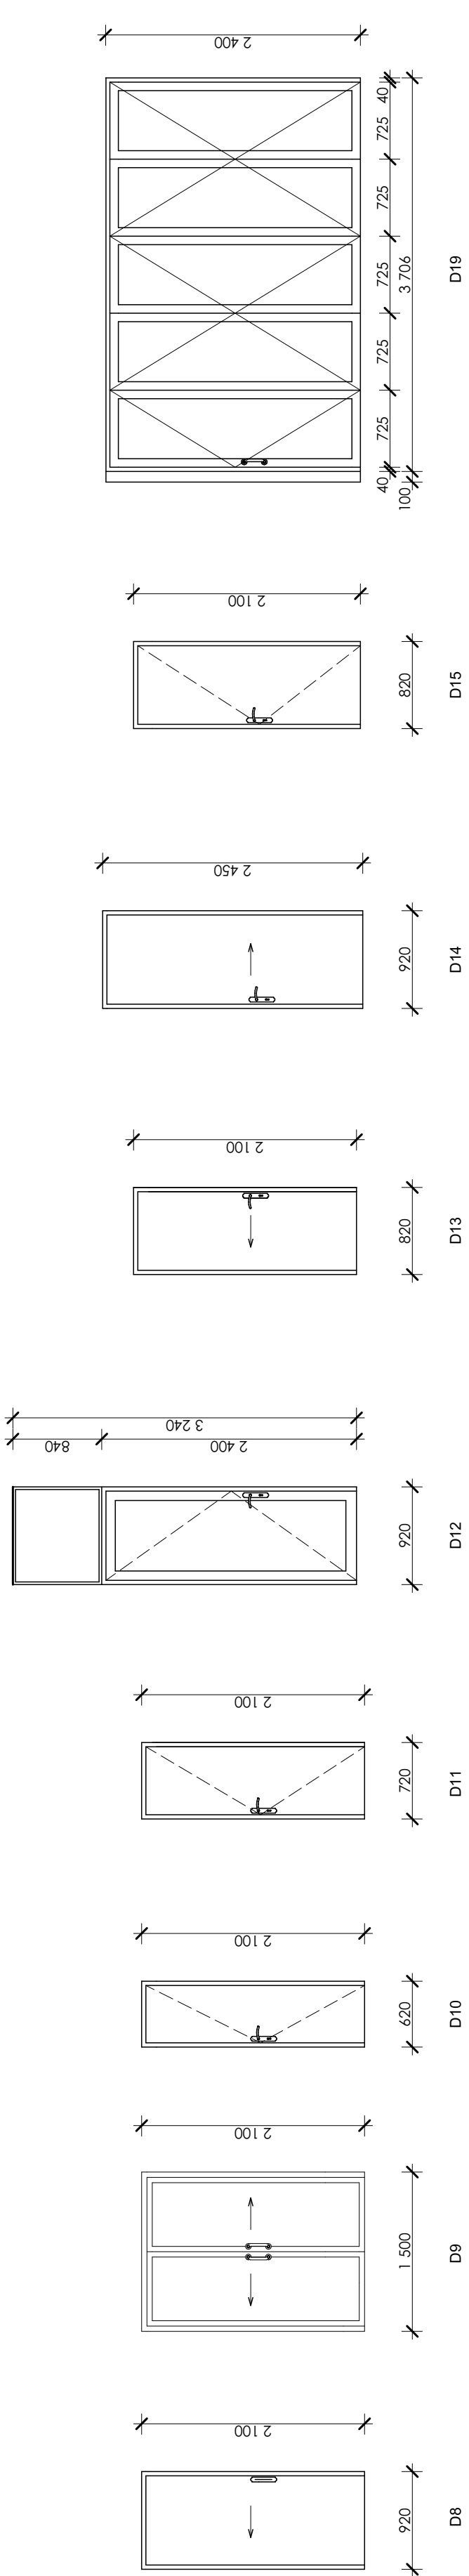


DOOR SCHEDULE		
ID	WIDTH	HEIGHT
D1	2600	2320
D2	2380	2700
D3	6000	3350
D4	920	2100
D5	920	2650
D6	1600	2100
D8	920	2100
D9	1500	2100
D10	820	2100
D11	720	2100
D12	920	3240
D13	820	2100
D14	920	2100
D15	820	2100
D18	920	2100
D19	3706	2400

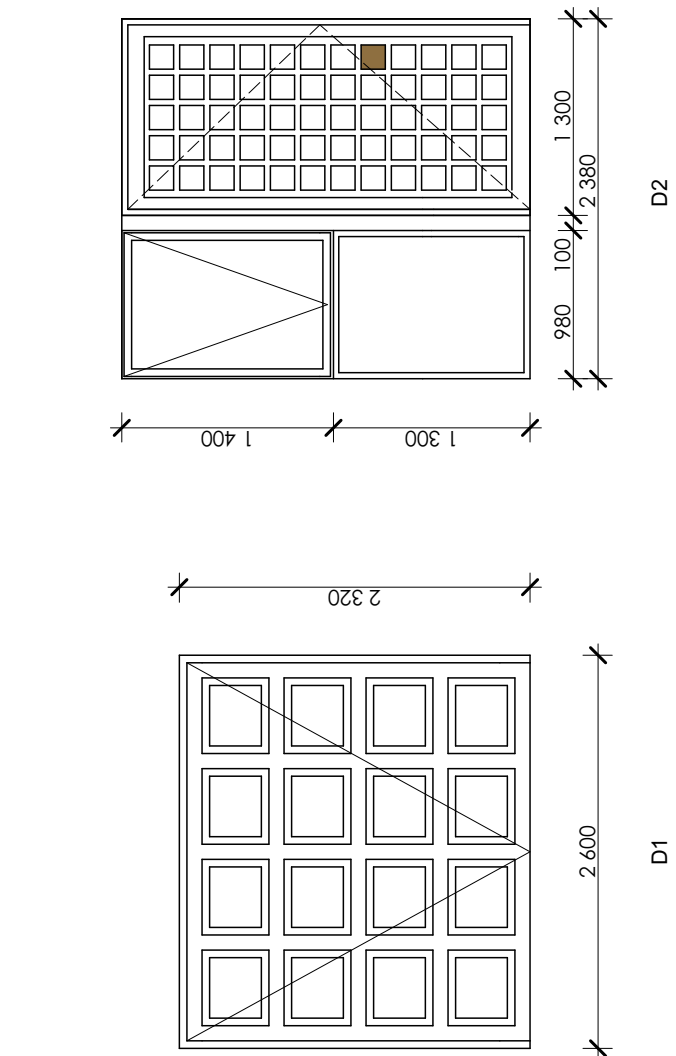

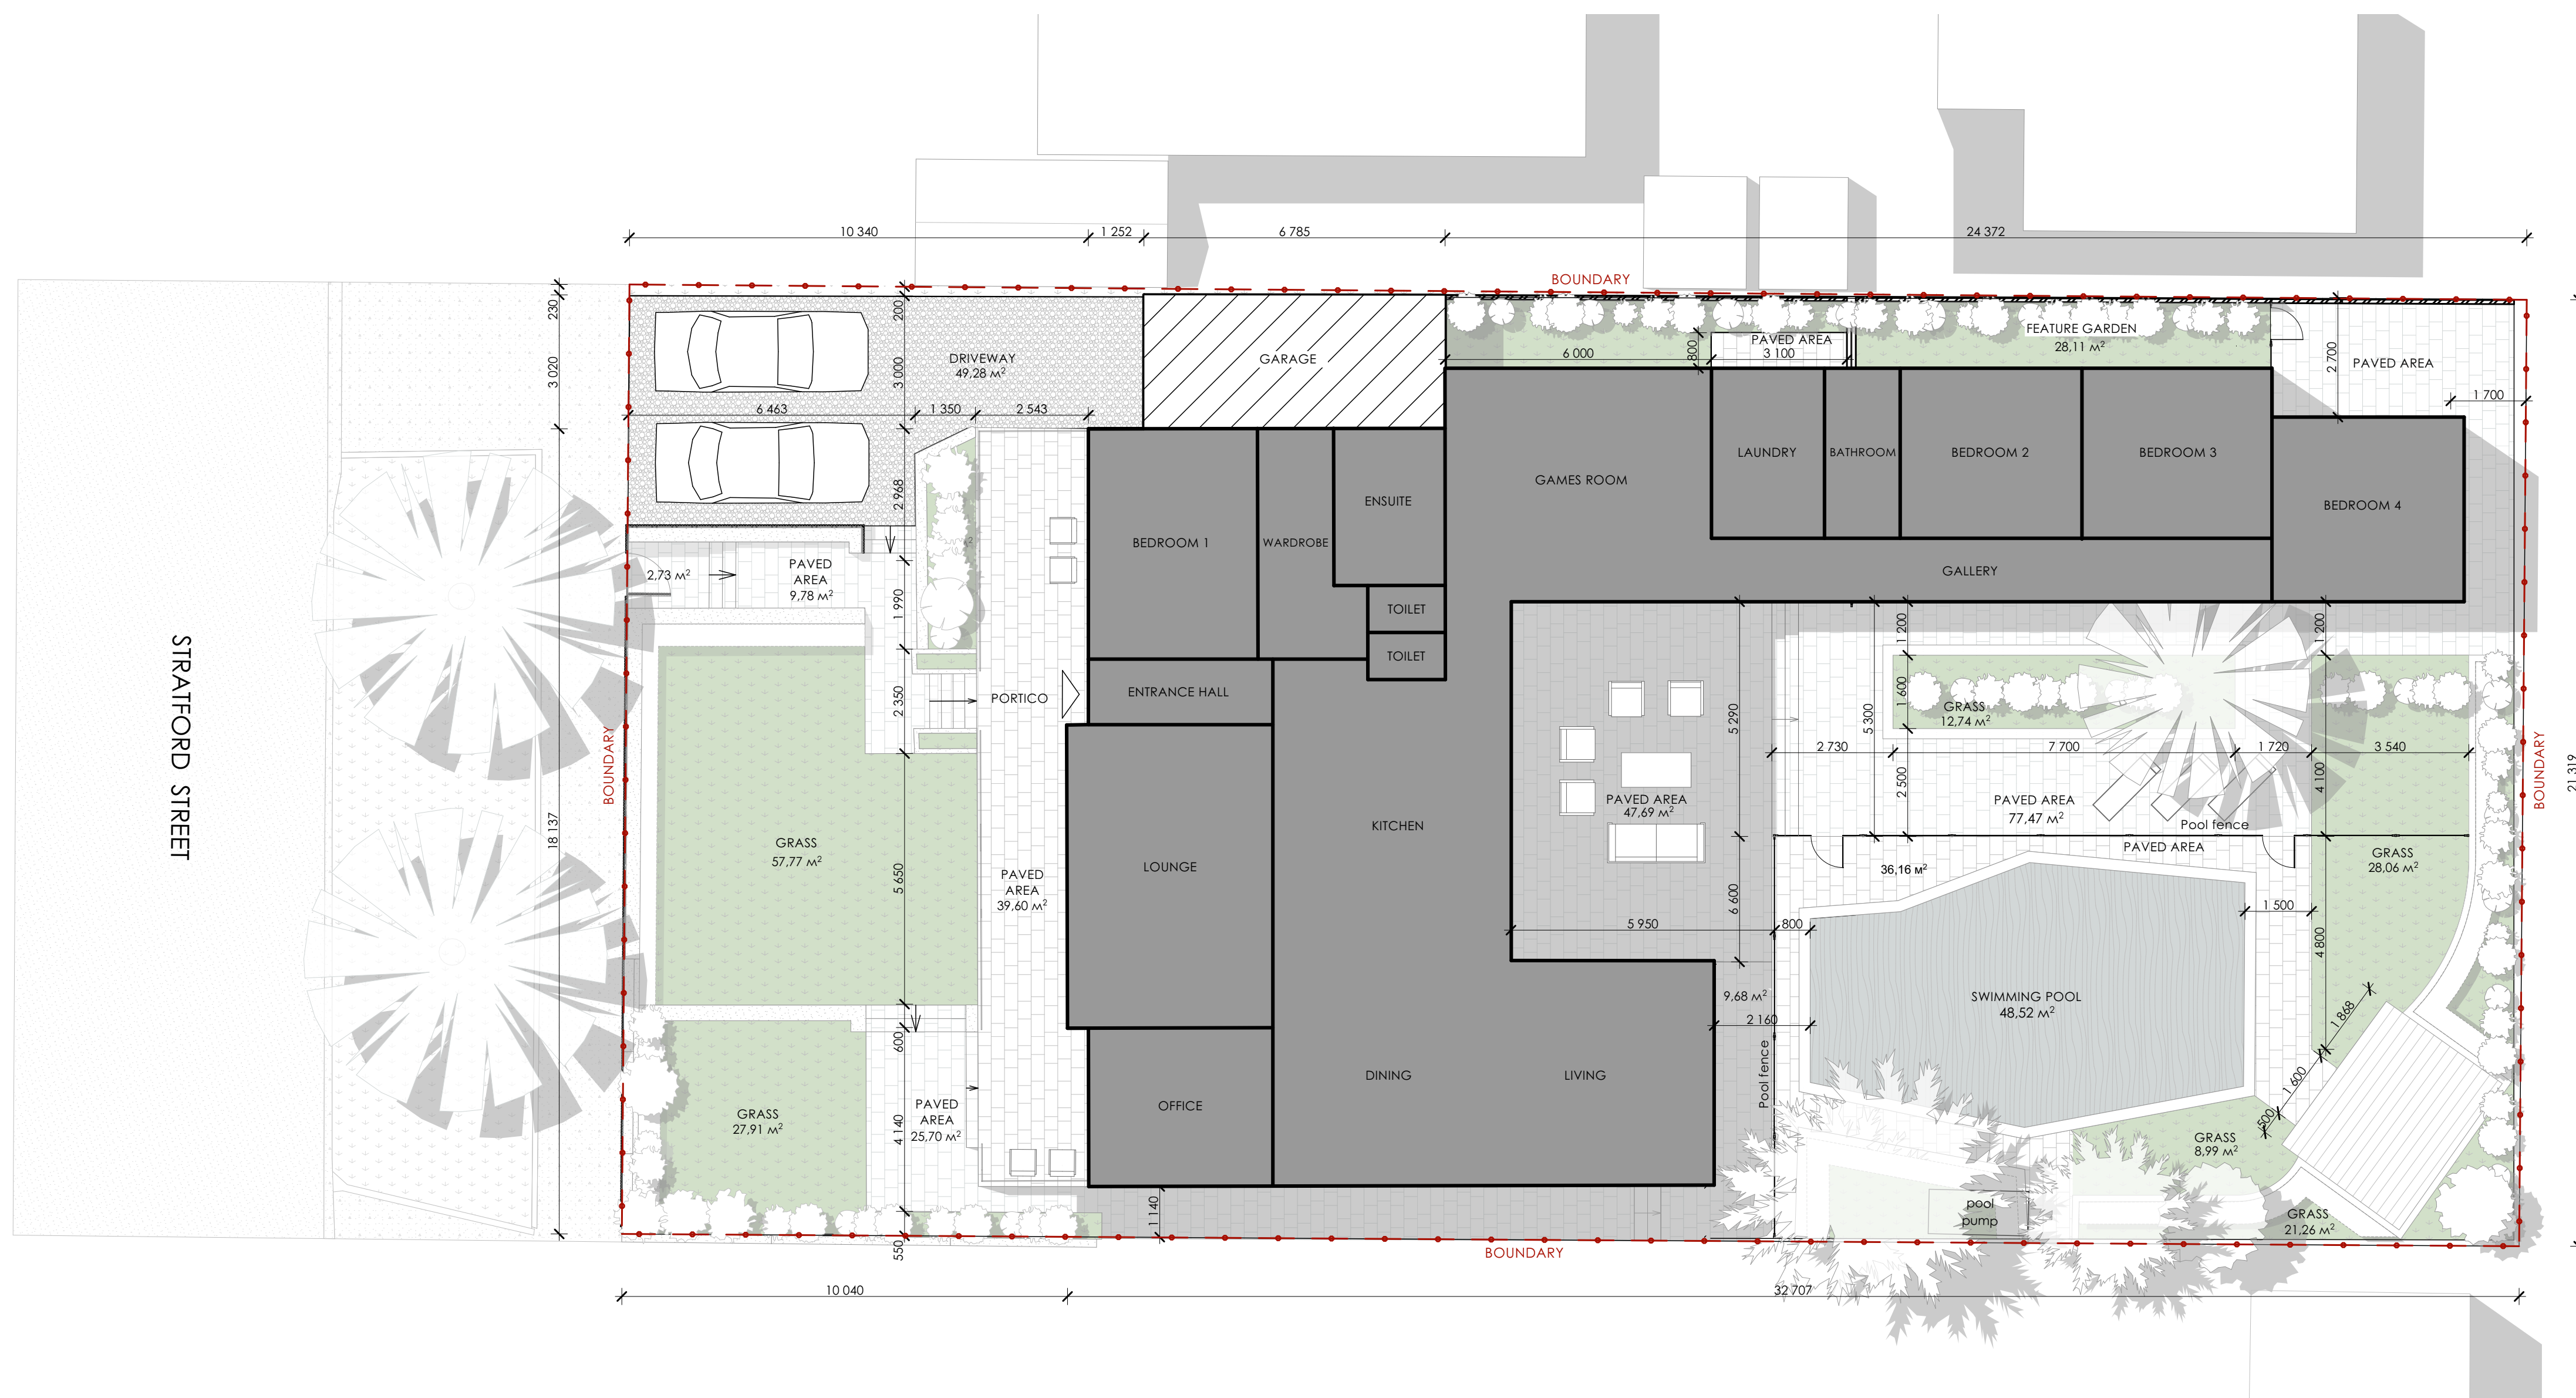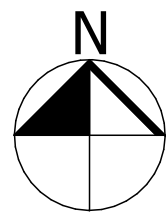

LEGEND:	
	HOUSE
	GARAGE
	DRIVEWAY
	NATURAL BUSH LAND

AREAS:	
SITE AREA	911,5 m ²
OPEN SPACE	63,7%
PLOT RATIO AREA	310,3 m ² (34%)
GROUND FLOOR	319,6 m ²
HOUSE	299.3 m ²
GARAGE	20.3 m ²

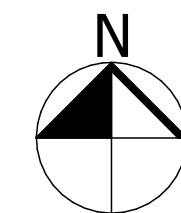



A300
1

A300
4

A300
3

A300
2

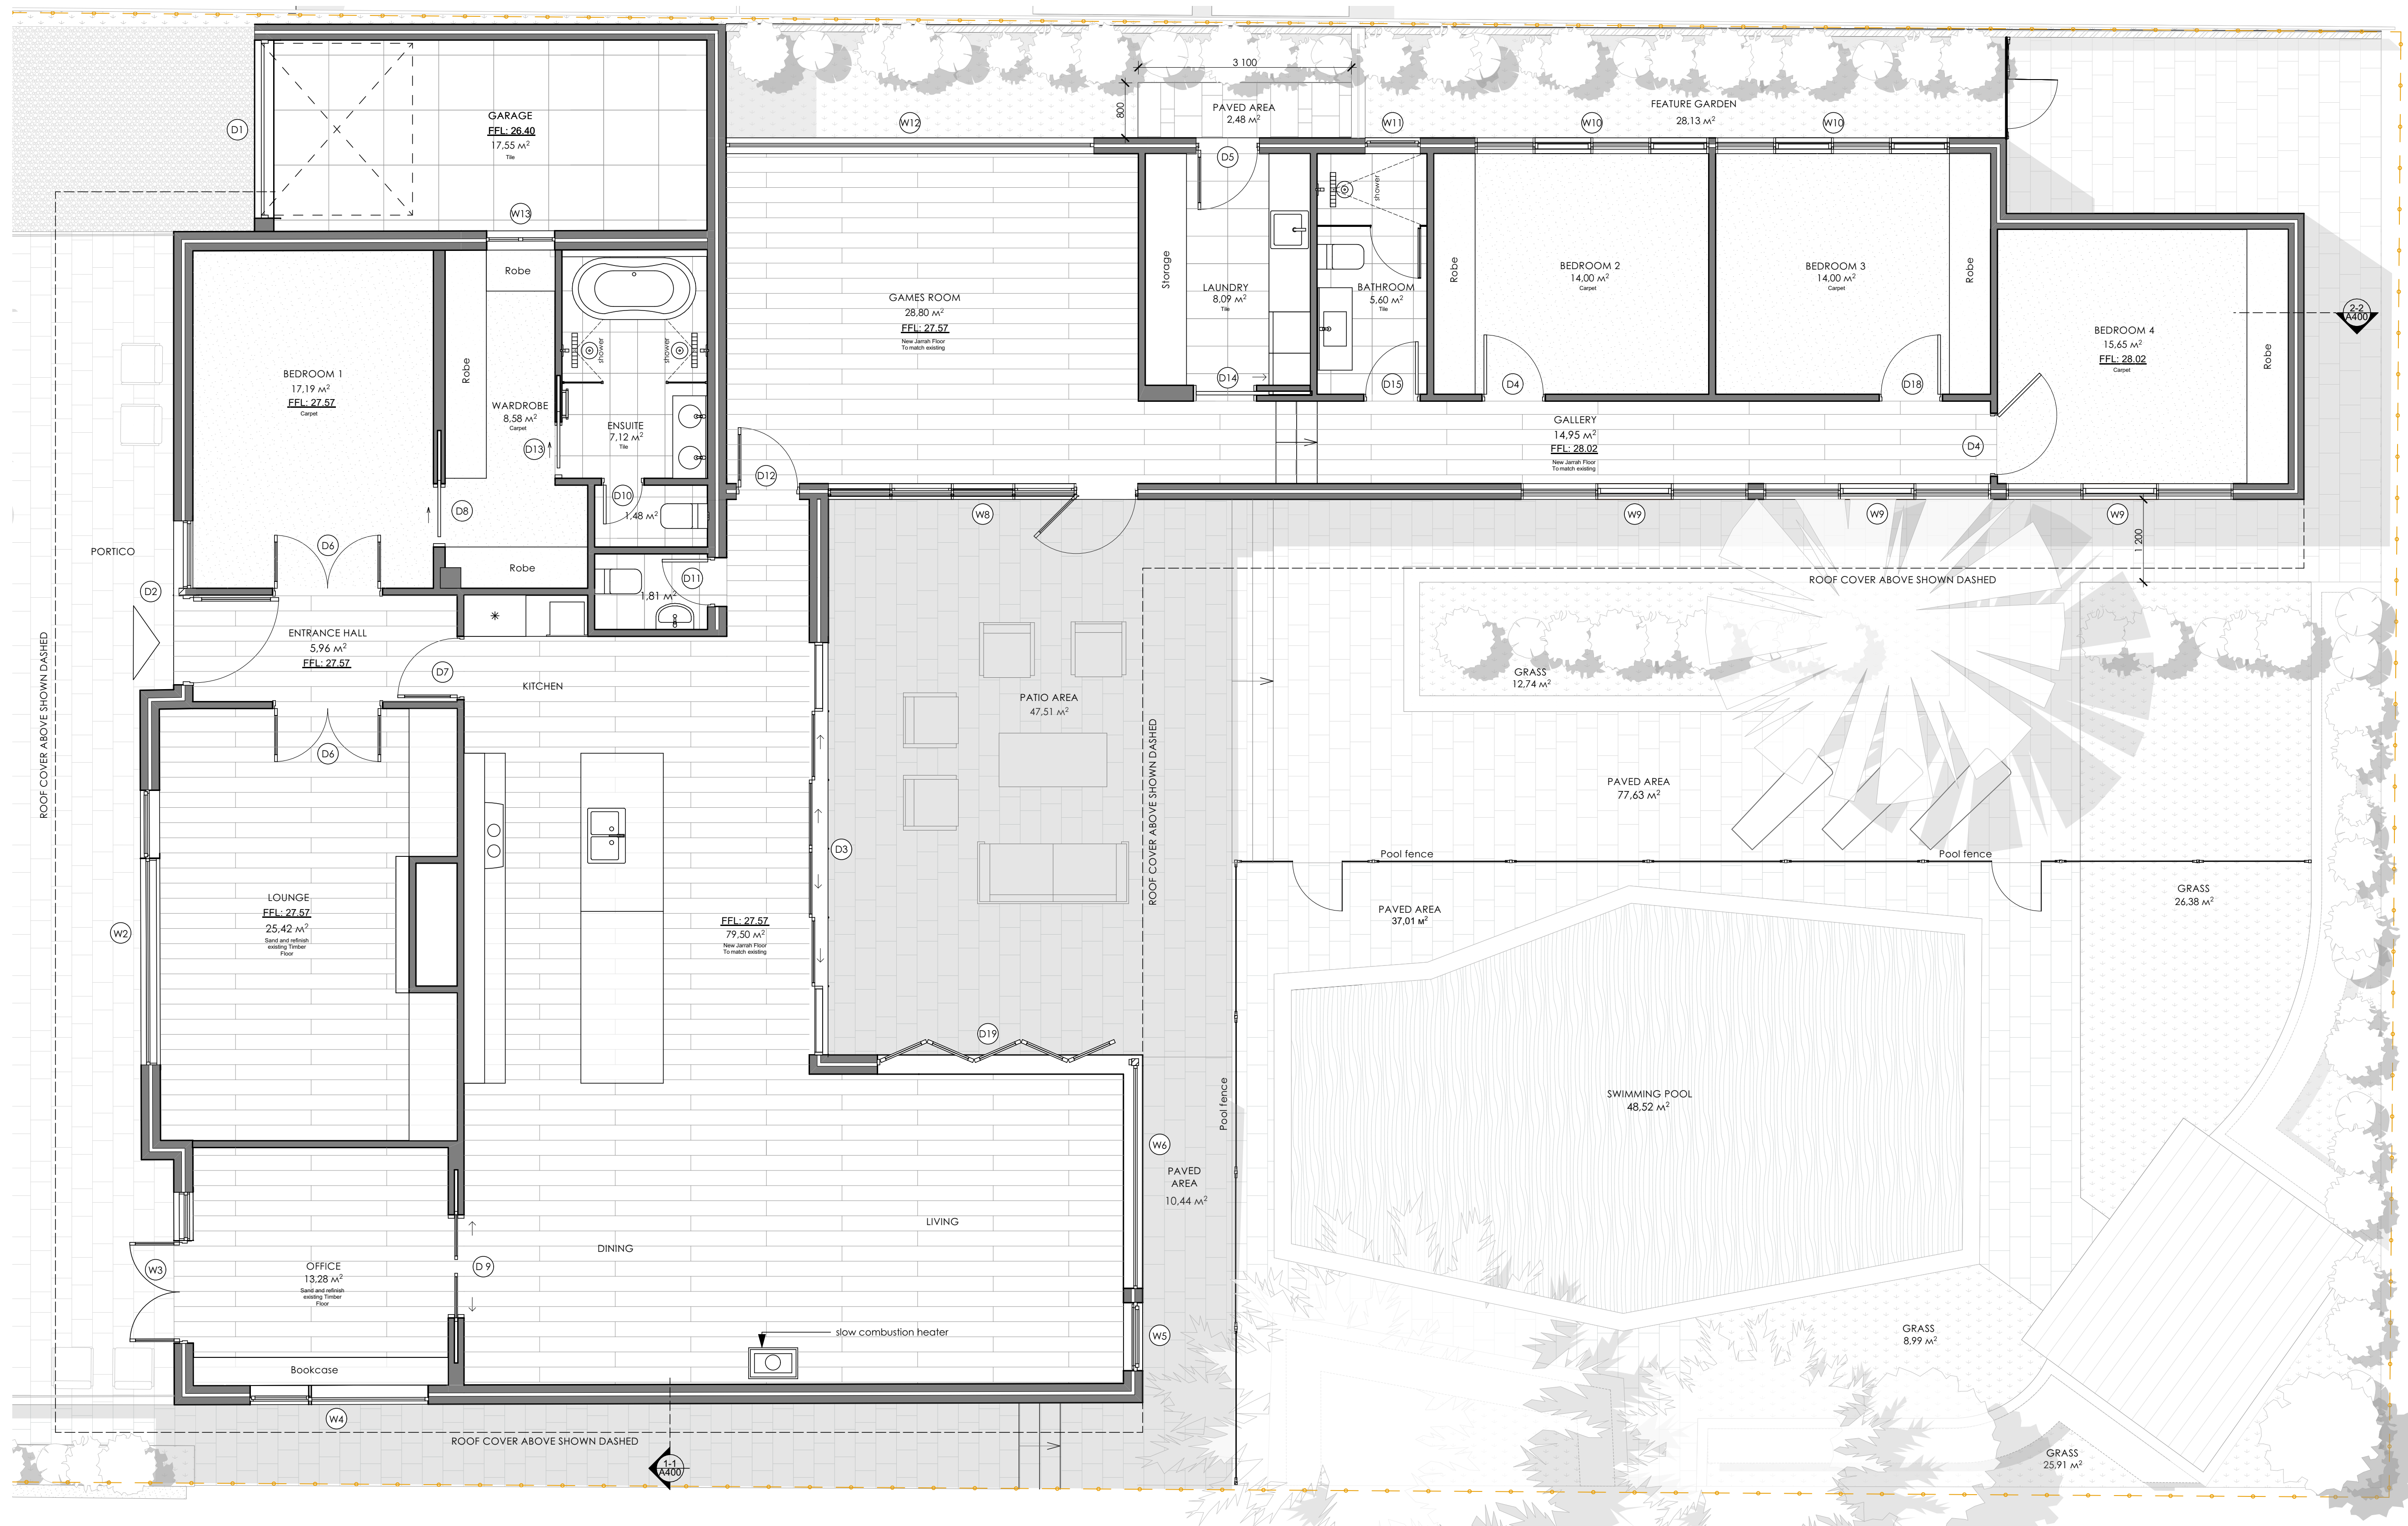

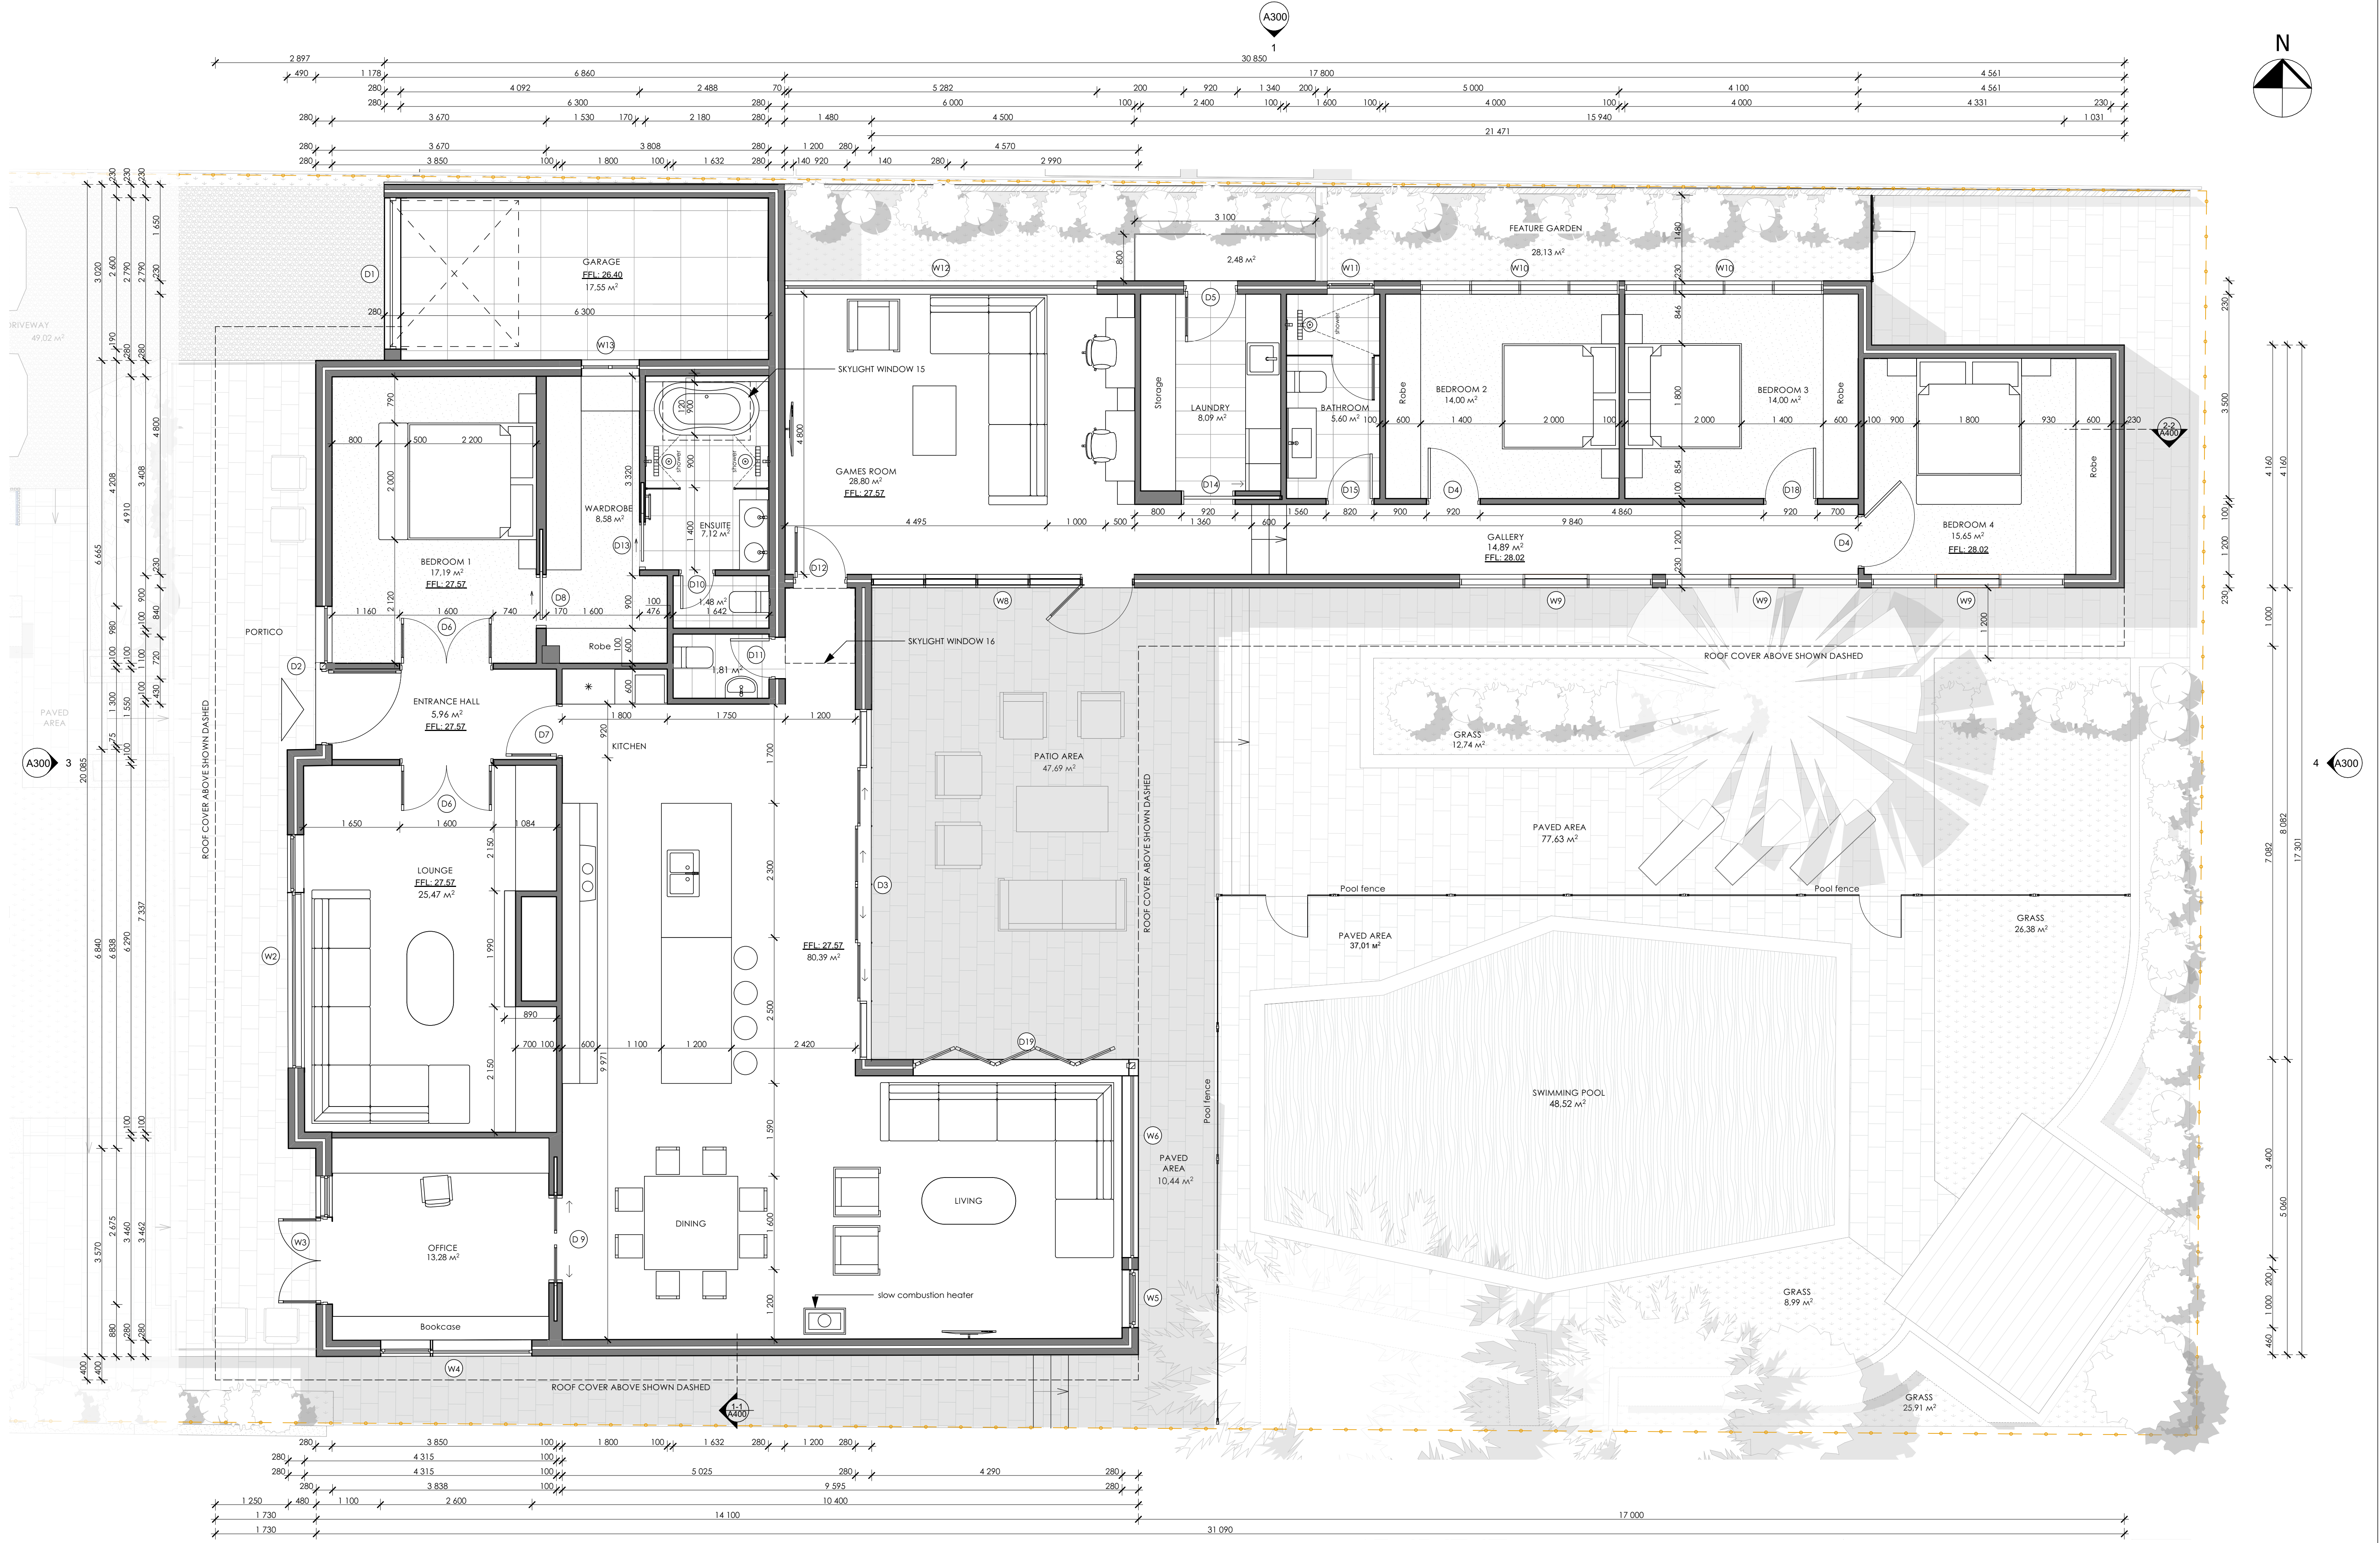

Level 3 The Quay
18 The Esplanade Perth
61500 351

APD ARCHITECTURE

PHONE: 0415 564 856 | EMAIL: ASHLEY@ASHLEYPEVERETTDISIGN.COM

Drawings not to be used for construction purposes. Notify any errors, discrepancies or omissions to the designer. Do not scale drawings. Drawings remain the property of Ashley Peverett Design Pty Ltd and are not to be provided to other parties without written permission.

Project:
Eastman Residence

Address:
STRATFORD STREET 18,
EAST FREMANTLE

Rev	Date	Description
A	22/10/19	DA SUBMISSION
B	06/12/19	DA SUBMISSION
C	17/02/20	DA SUBMISSION
F	02/04/20	DA SUBMISSION
Lead designer: Ashley Peverett		Technician: Maksim Kiluchkovskiy

Date
02/04/20


DWG No
A201

Scale
1 : 50


Rev.
F

GROUND FLOOR PLAN

A1

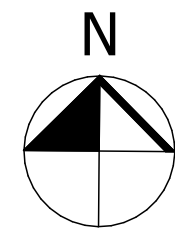

A300
1

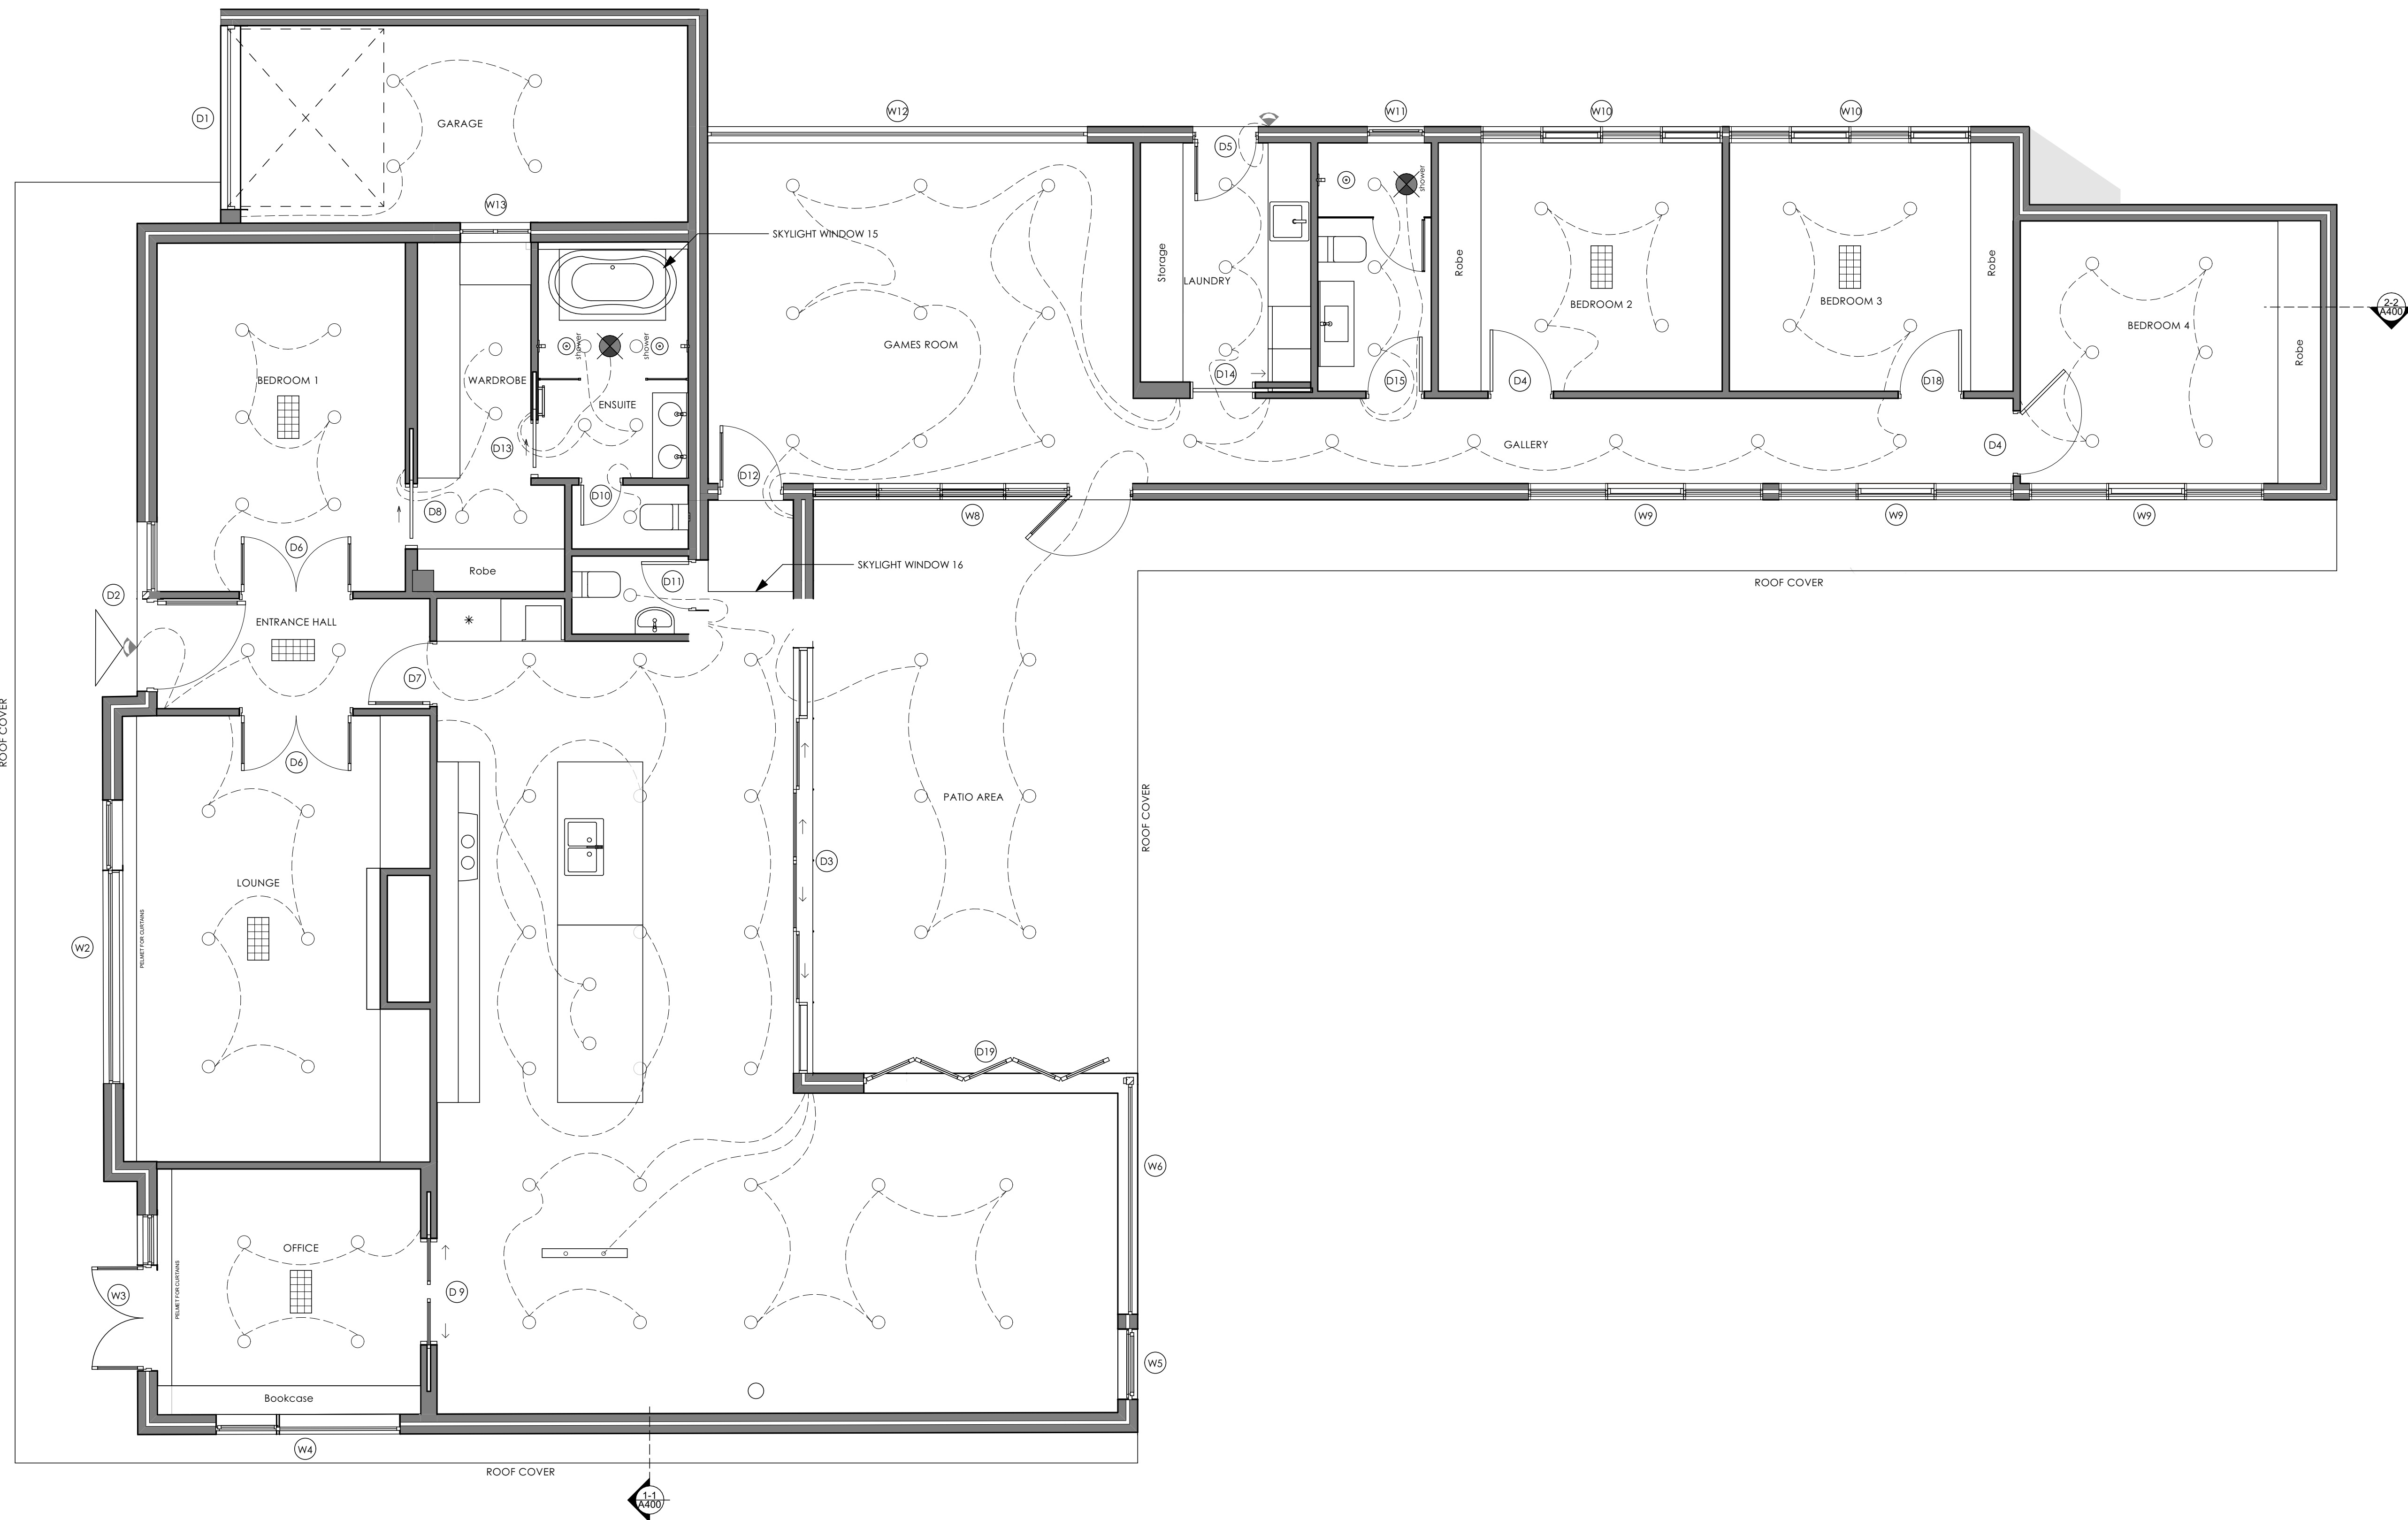

2
A300

*All Lights are 10 W.

Level 9 The Quay
18 The Esplanade Perth
6150 Perth, WA 6150

APD ARCHITECTURE

PHONE: 0415 564 856 | EMAIL: ASHLEY@ASHLEYPEVERETTDISIGN.COM

Drawings not to be used for construction purposes. Notify any errors, discrepancies or omissions to the designer. Do not scale drawings. Drawings remain the property of Ashley Peverett Design Pty Ltd and are not to be provided to other parties without written permission.





Project:		Eastman Residence	
Address:		STRATFORD STREET 18, EAST FREMANTLE	
Rev.	Date	Description	
A	22/10/19	DA SUBMISSION	
B	06/12/19	DA SUBMISSION	
C	17/02/20	DA SUBMISSION	
F	02/04/20	DA SUBMISSION	
Lead designer:		Ashley Peverett	
Technician:		Maksim Kiluchkovskyi	

CEILING PLAN			
Date	02/04/20	DWG №	A202
Scale	1 : 50	Rev.	F

A1

A300

1

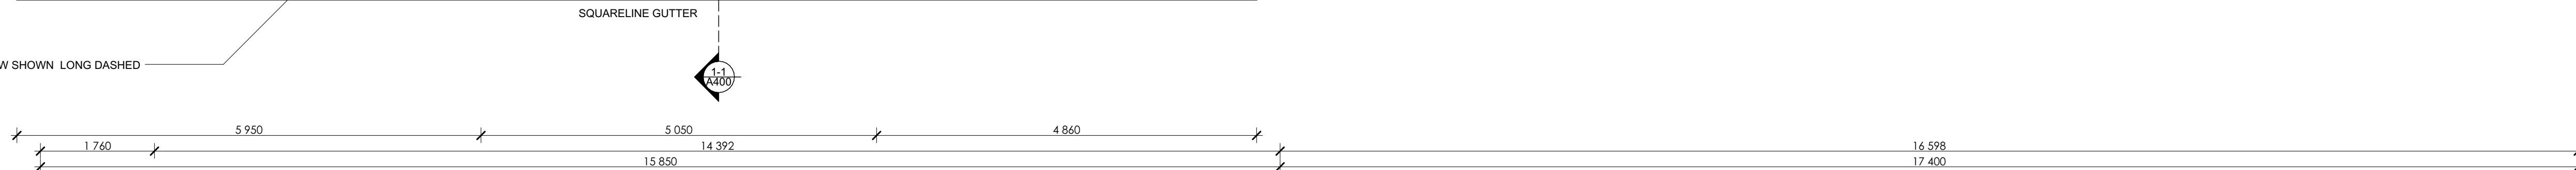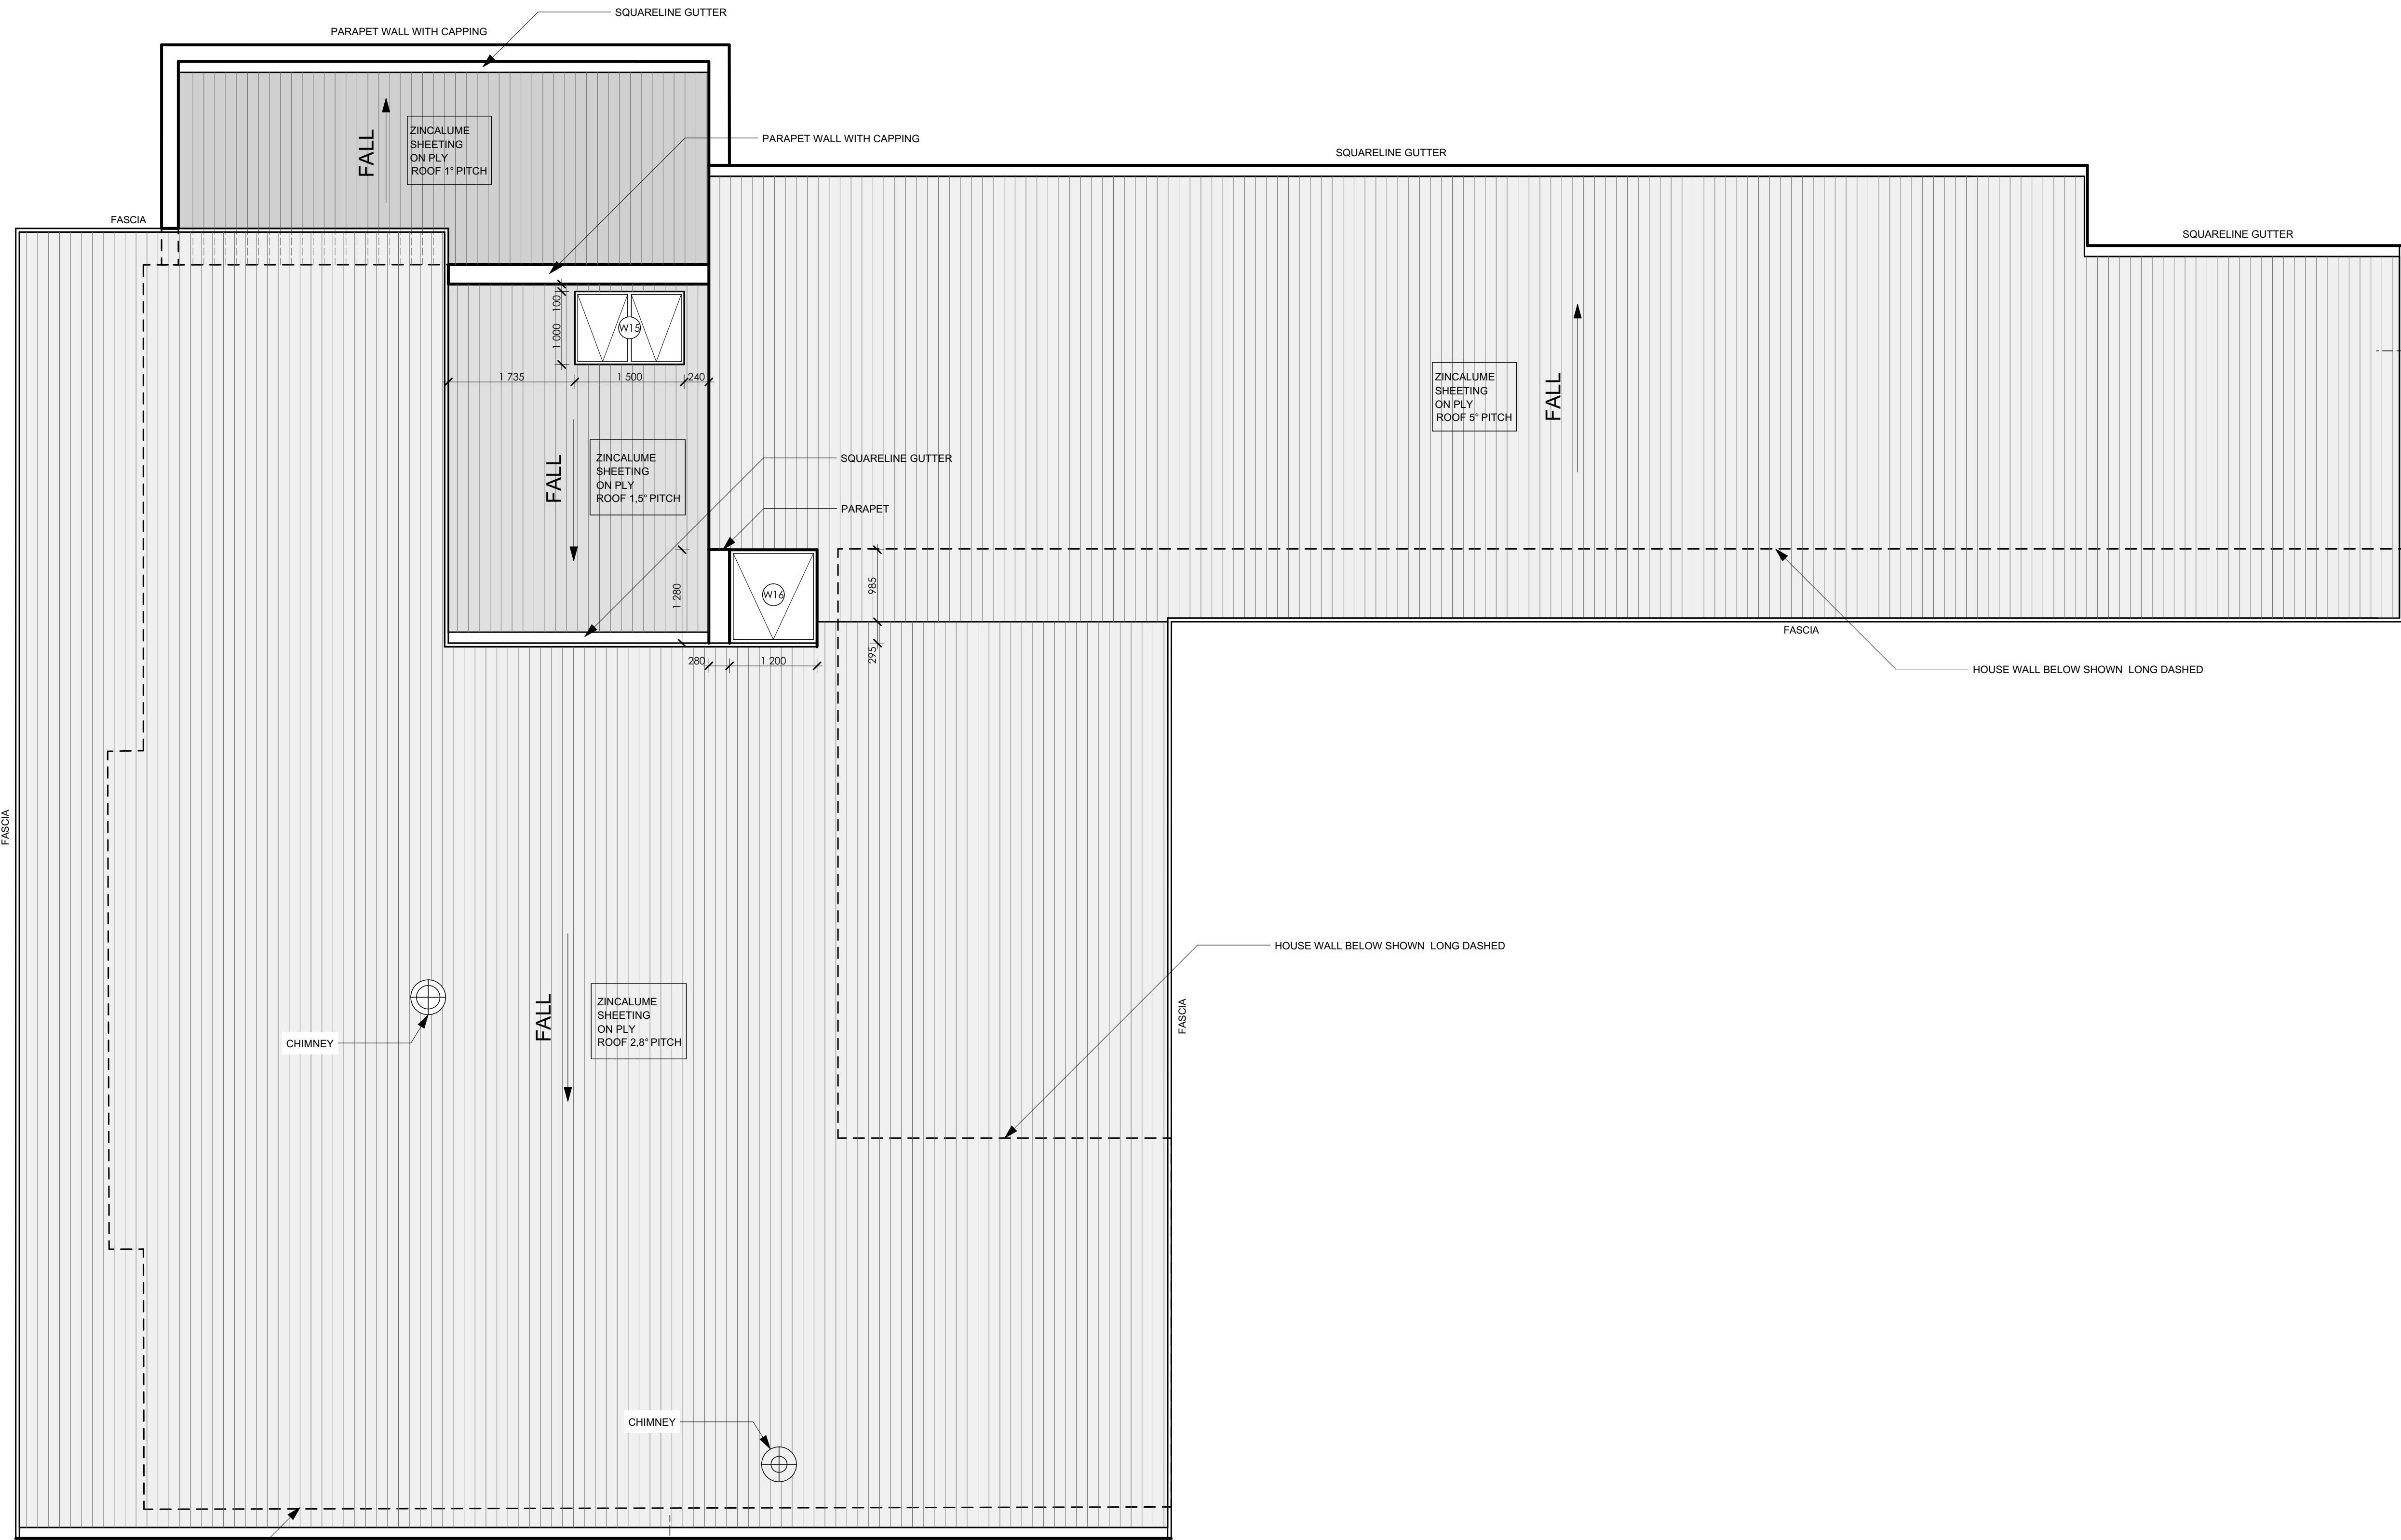 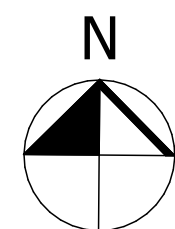


2

A300

2

A301

 

Level 9 The Quay
18 The Esplanade Perth
605 080 333

APD ARCHITECTURE

PHONE: 0415 564 856 | EMAIL: ASHLEY@ASHLEYPEVERETTDISEGN.COM

Drawings not to be used for construction purposes. Notify any errors, discrepancies or omissions to the designer. Do not scale drawings. Drawings remain the property of Ashley Peverett Design Pty Ltd and are not to be provided to other parties without written permission.


Project: Eastman Residence
Address: STRATFORD STREET 18, EAST FREMANTLE

Rev.	Date	Description
A	22/10/19	DA SUBMISSION
B	06/12/19	DA SUBMISSION
C	17/02/20	DA SUBMISSION
F	02/04/20	DA SUBMISSION
Lead designer		Ashley Peverett
Technician		Maksim Kiluchkovskyi


ROOF PLAN

Date	02/04/20	DWG №	A203
Scale	1 : 50	Rev.	F


A1

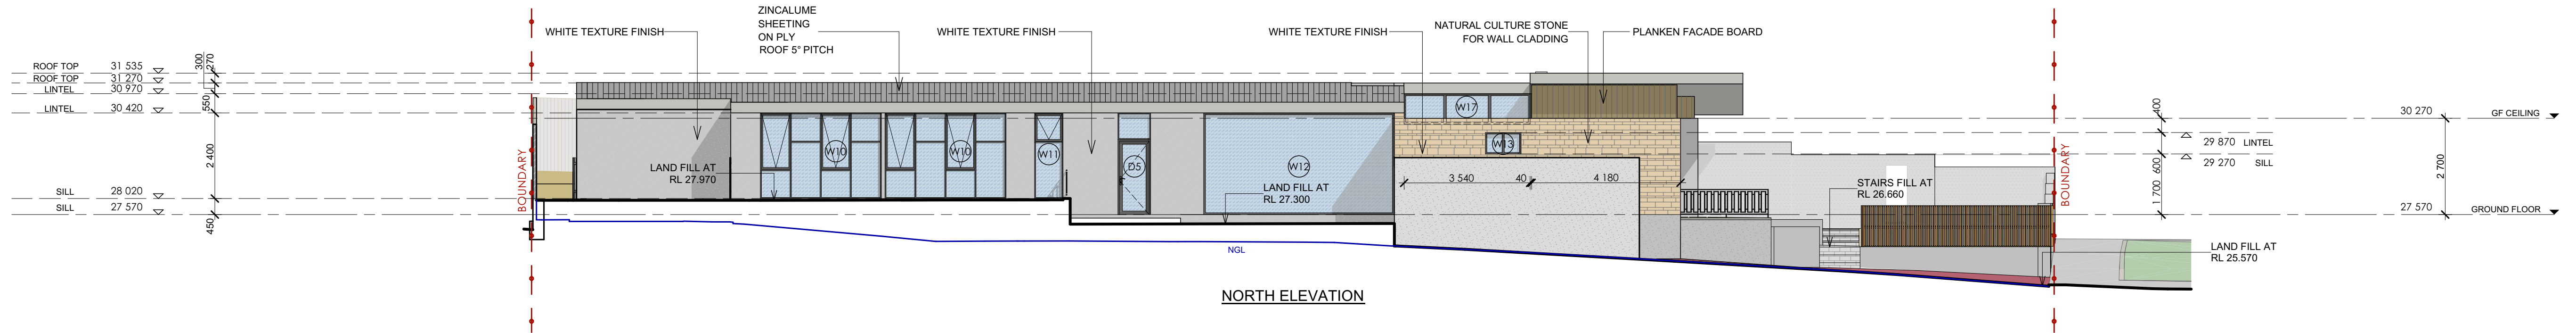


NORTH ELEVATION

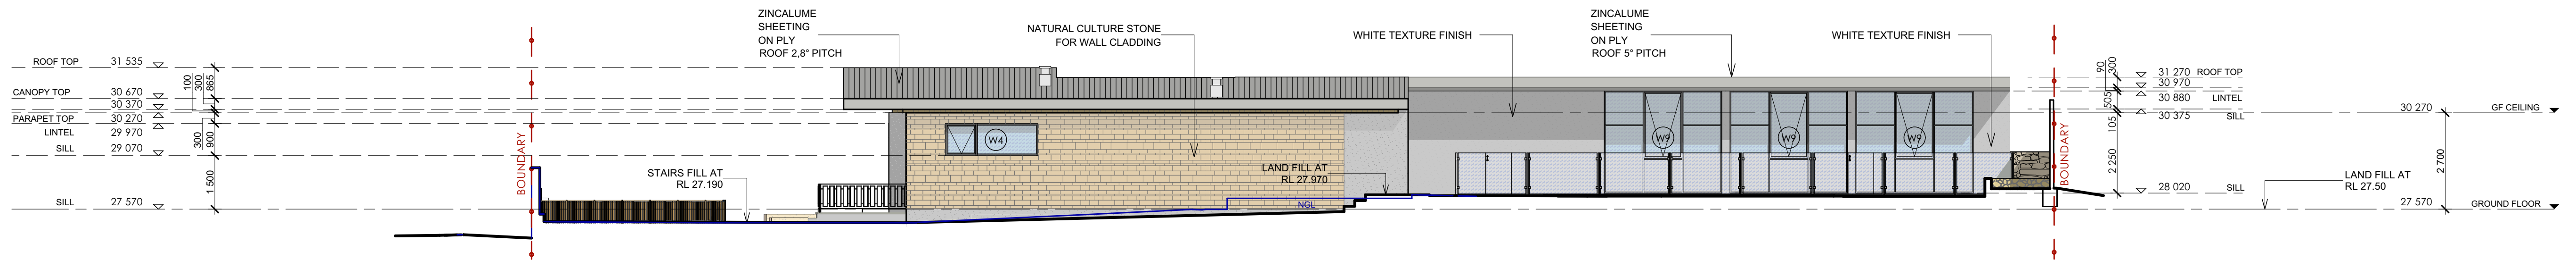


SOUTH ELEVATION

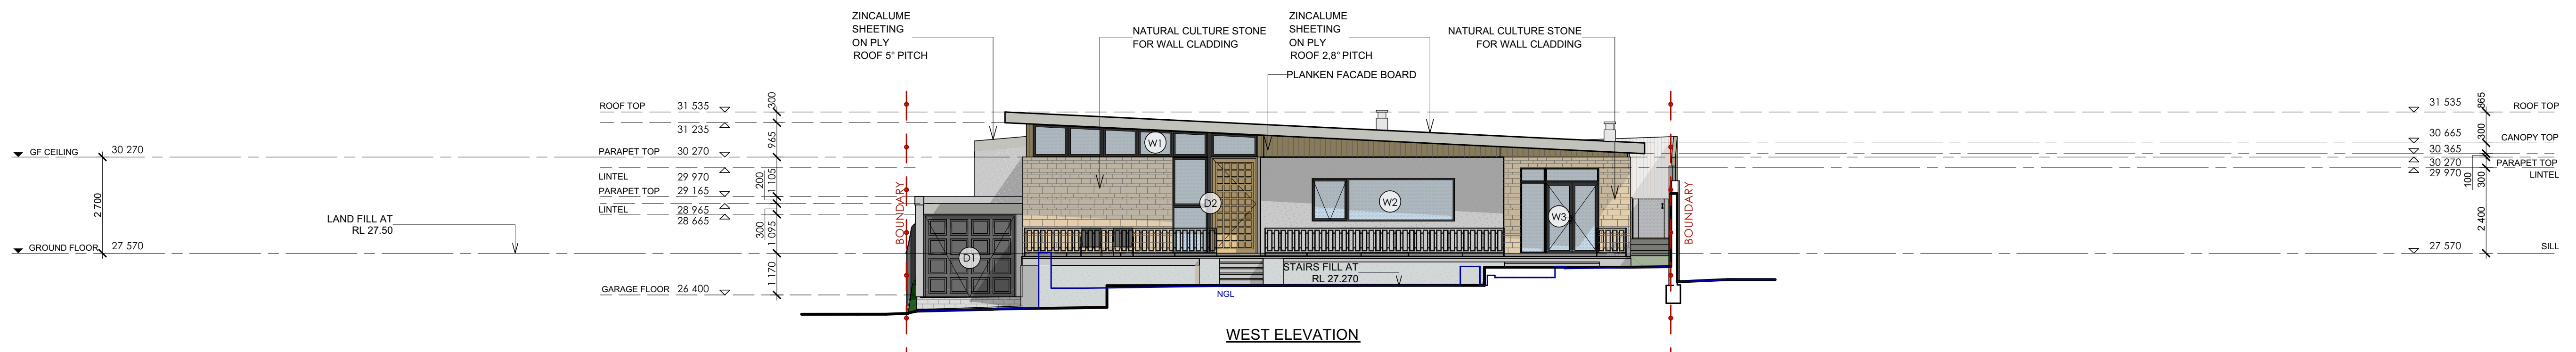


WEST ELEVATION

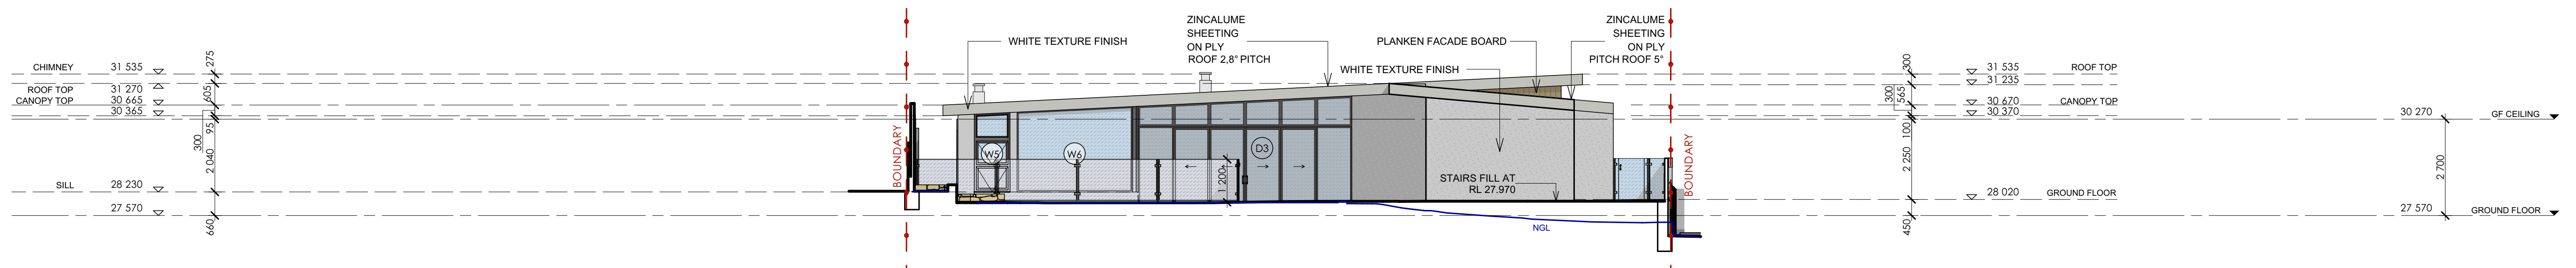

EAST ELEVATION

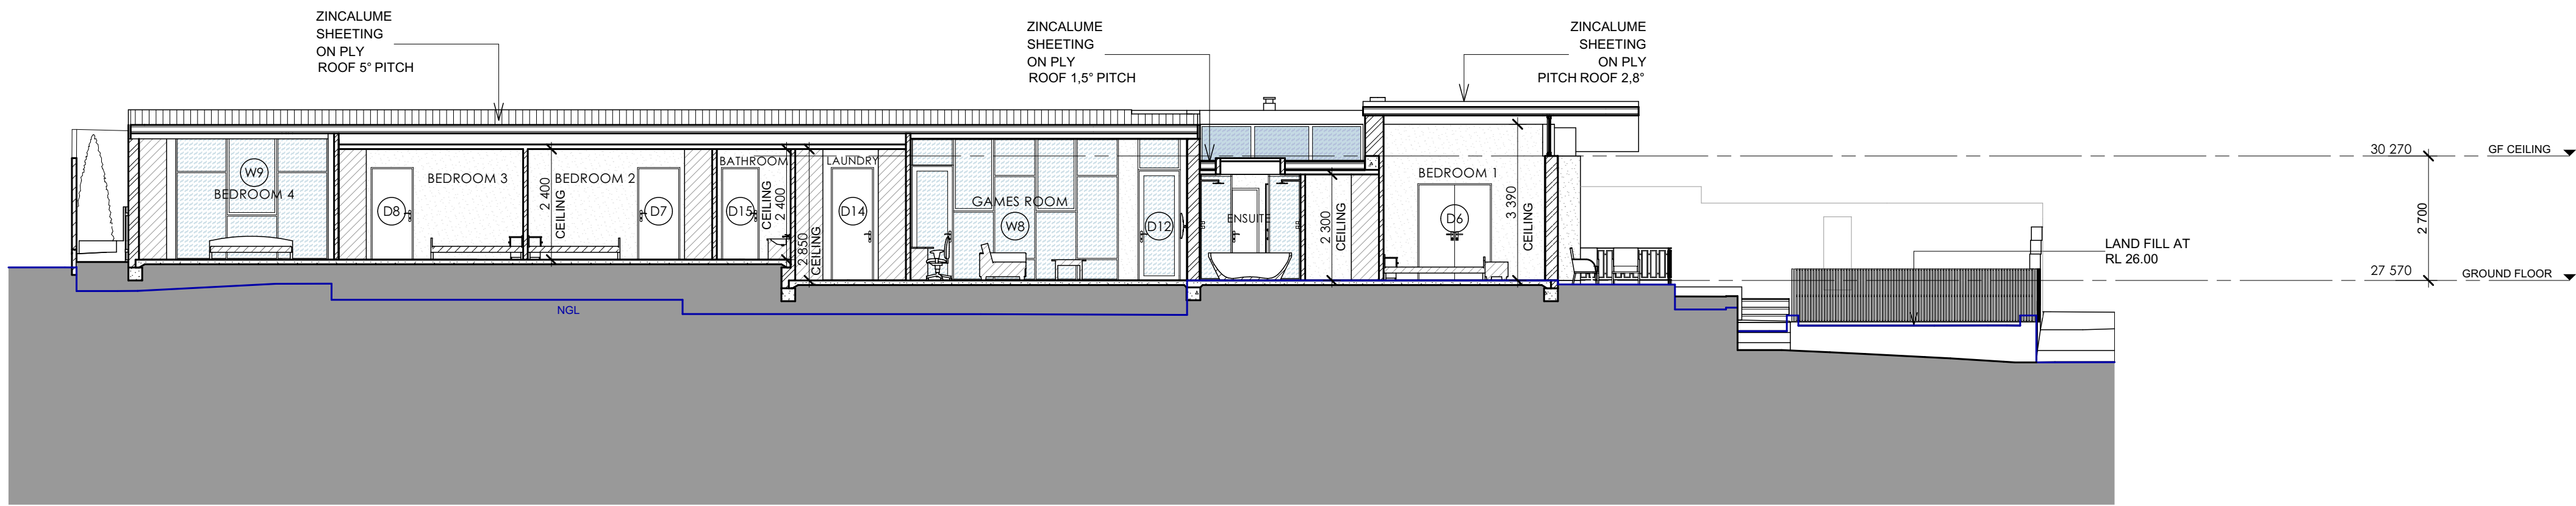

SECTION 1-1

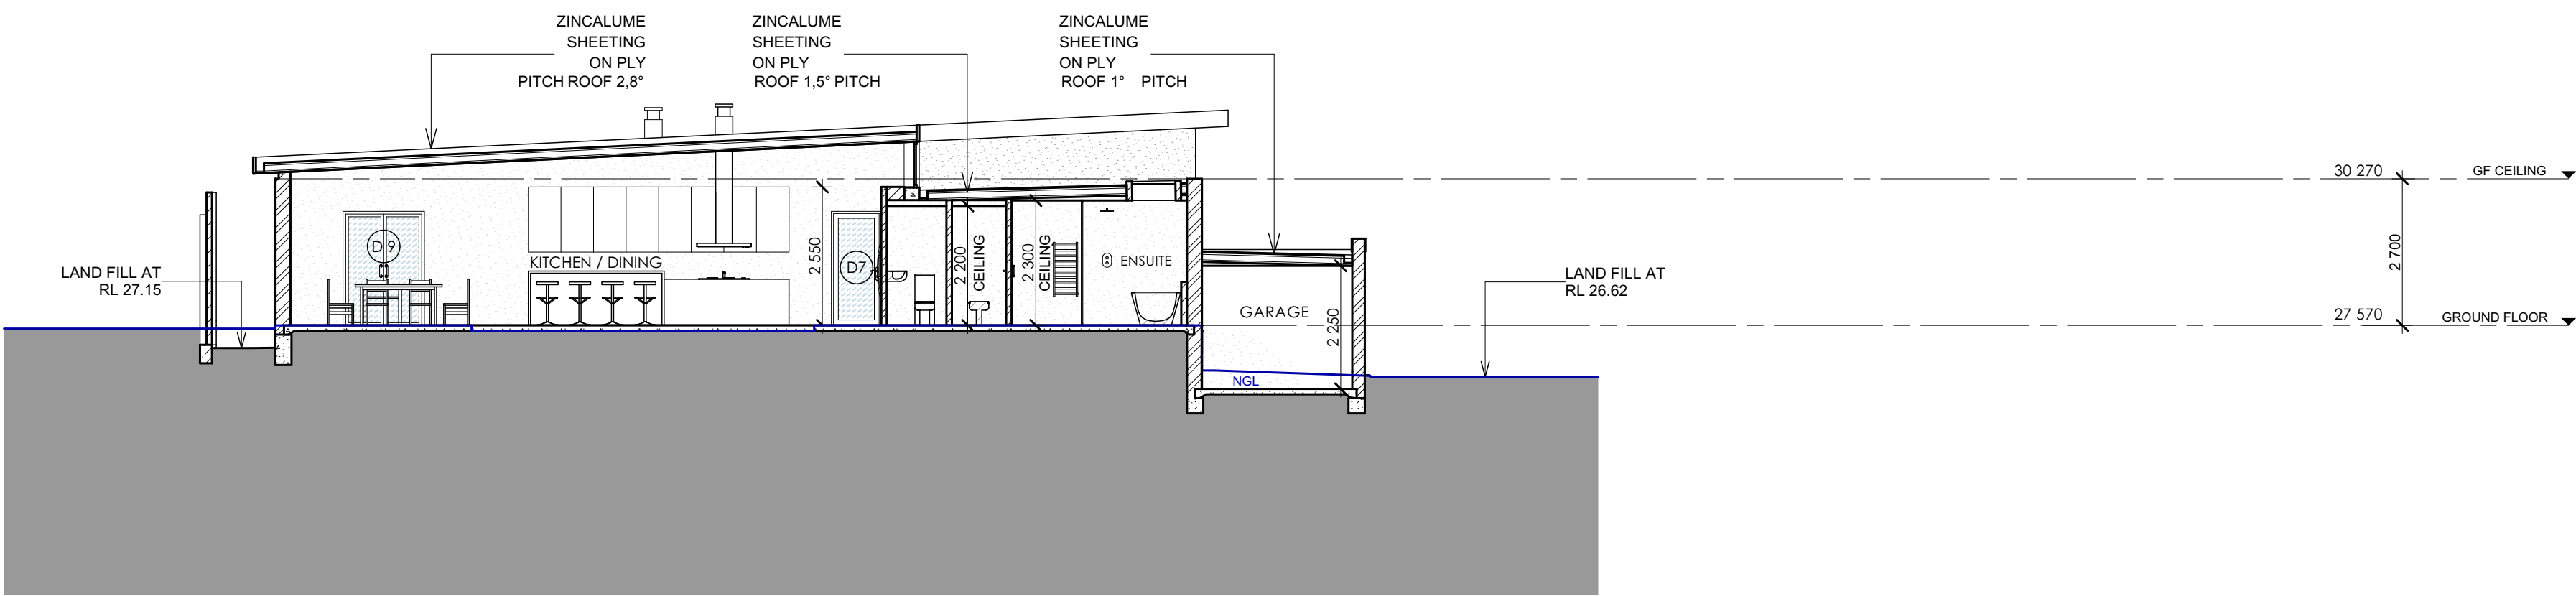

SECTION 2-2