



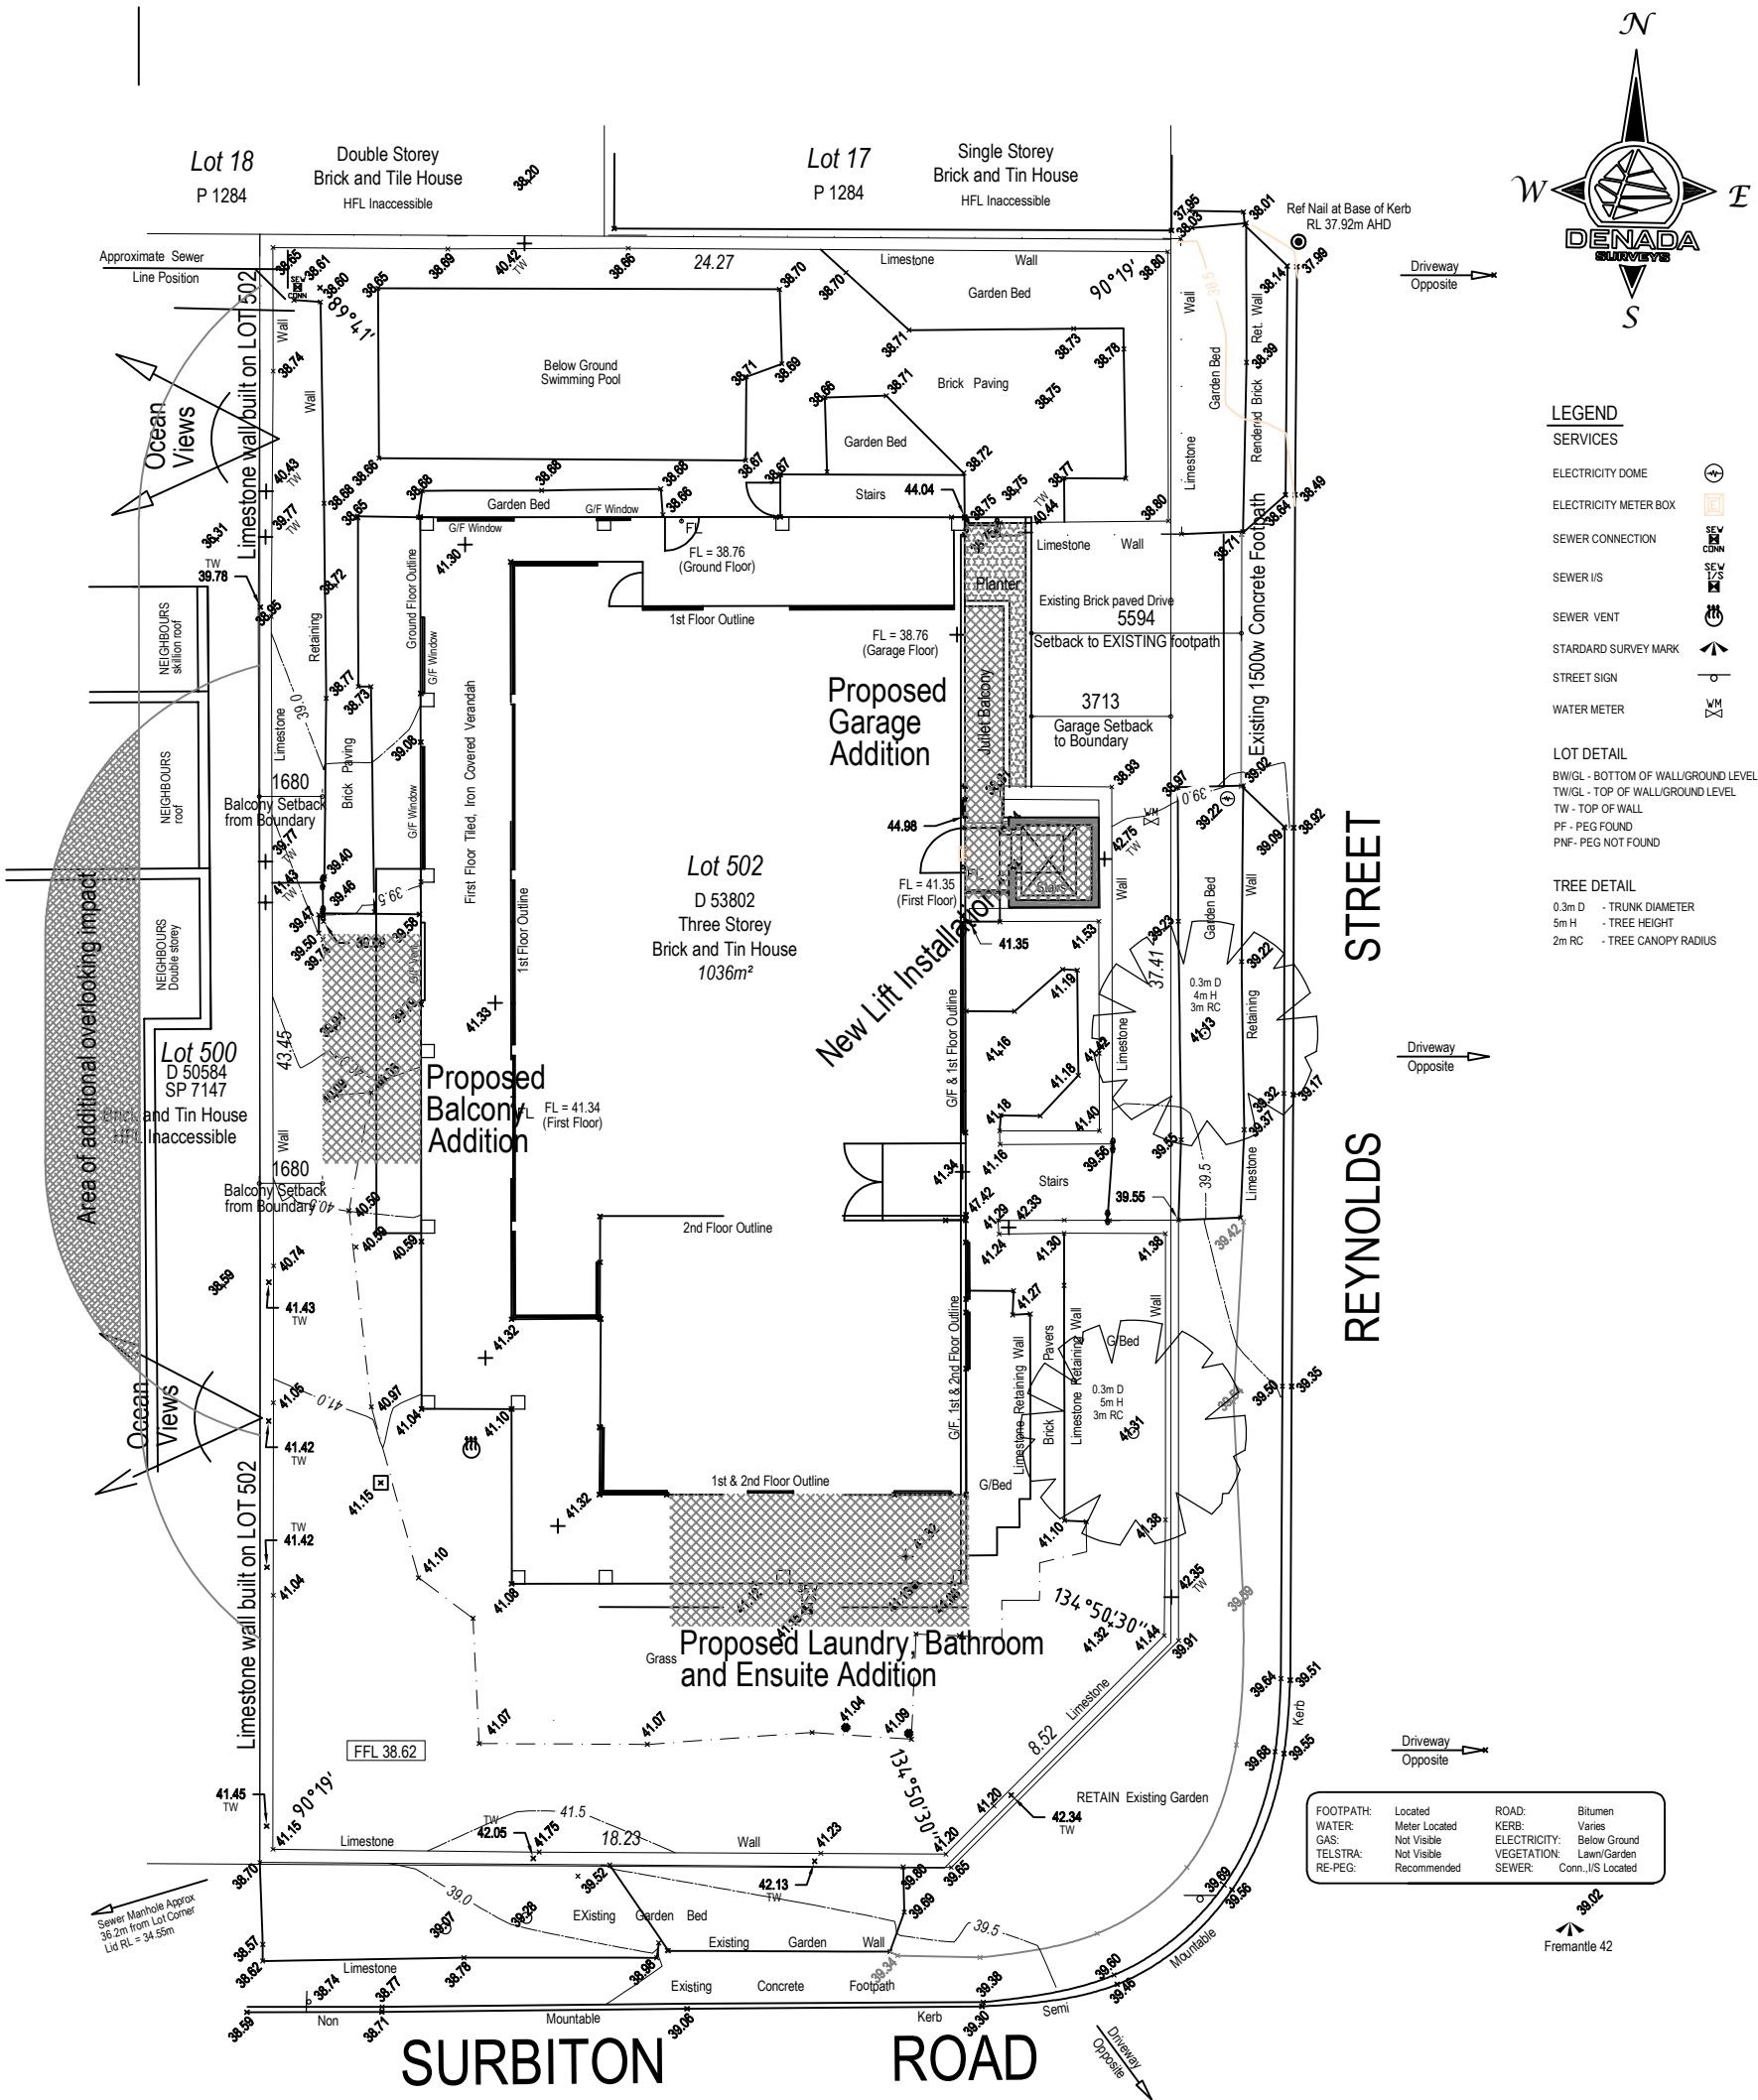

NOTE:
CONTOUR INTERVAL 0.5m
HEIGHT DATUM A.H.D. - DERIVED FROM SSM FREMANTLE 42

Site Plan
1:200 @ A3

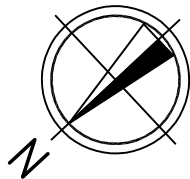

bravura
design pty ltd

Suite 9 | Melville House | 25 Foss Street | Palmyra | WA | 6157
PO Box 657 | Applecross | WA | 6953

Ph (08)9438 2011
Fax (08)9438 2311
Email info@bravura.com.au
www.bravura.com.au

REV	DATE	AMENDMENTS	INITIAL
BP	11/20	Building Permit	BS
REV	DATE	AMENDMENTS	INITIAL

CONTRACTORS MUST CHECK ALL DIMENSIONS ON SITE
BEFORE STARTING ANY WORK OR SHOP DRAWINGS FIGURED
DIMENSIONS TO TAKE PRECEDENCE OVER SCALE READINGS.
THIS DRAWING IS COPYRIGHT AND
PROPERTY OF BRAVURA DESIGN

CLIENT
Mr & Mrs R Mews
2 Surbiton Road
East Fremantle WA 6158
DRAWING

Site Plan
JOB No. DRAWING No. ISSUE

21-16 **A1.01 BP**

Jun 01, 2022 - 1:53pm

Boundary

A
4.01

Boundary

Boundary

Profile of PROPOSED patio above

Proposed Balcony Extension

Profile of EXISTING patio above

Profile of house above (Existing)

Profile of EXISTING patio above

Study (existing)

Pool Change (existing)

Profile of EXISTING patio above

Store 1 Existing

Store 2 Existing

Existing Garage

7195

Existing SB

Profile of house above (Existing)

Garage Extension

1780

1500

Garage wall Setback

3990

Garage DOOR Setback

3710

Existing Cross

Relocated MB

Lift shaft

Setback

2400

Retain Existing Limestone Wall

Lift shaft

1900

A
A4.01

Western
Power Dome

Existing Landscape

Existing

Concrete

Footpath

Existing Landscape

Existing Limestone


Boundary

Boundary

Lot 502

Floor Plan Lower Level

1:100 @ A3

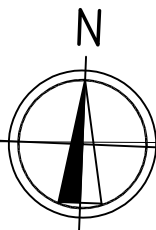

REV	DATE	AMENDMENTS	BS	INITIAL
X	--/21	XXX - Issue	BS	

CONTRACTORS MUST CHECK ALL DIMENSIONS ON SITE BEFORE STARTING ANY WORK OR SHOP DRAWINGS. FIGURED DIMENSIONS TO TAKE PRECEDENCE OVER SCALE READINGS. THIS DRAWING IS COPYRIGHT AND PROPERTY OF BRAVURA DESIGN

bravura
design pty ltd

Suite 9 | Melville House | 25 Foss Street | Palmyra | WA | 6157
PO Box 657 | Applecross | WA | 6953
Ph +61 417 960 080
Email info@bravura.com.au
www.bravura.com.au

CLIENT
Mr & Mrs MEWS
2 Surbiton Road
East Fremantle WA 6158

DRAWING
Lwr Floor Plan

JOB No. 21-16 DRAWING No. A2.01 ISSUE X

Jun 01, 2022 - 1:54pm

Lot 502

Mr & Mrs R Mews
Lot 502 (#2) Surbiton Road
East Fremantle WA 6158

Gnd Floor Plan

A2.02 X

Jun 01, 2022 - 1:53pm

REV	DATE	AMENDMENTS	BS INITIAL
X	11/21	XXX - Issue	BS

CONTRACTORS MUST CHECK ALL DIMENSIONS ON SITE
BEFORE STARTING ANY WORK OR SHOP DRAWINGS. FIGURED
DIMENSIONS TO TAKE PRECEDENCE OVER SCALE READINGS.
THIS DRAWING IS COPYRIGHT AND
PROPERTY OF BRAVURA DESIGN


bravura
design pty ltd

Suite 9 | Melville House | 25 Foss Street | Palmyra | WA | 6157
PO Box 657 | Applecross | WA | 6953
Ph +61 417 960 080
Email info@bravura.com.au
www.bravura.com.au

JOB No. DRAWING No. ISSUE


21-16 A2.02 X

Jun 01, 2022 - 1:53pm

 

Email info@bravuradesign.com.au
www.bravuradesign.com.au

Jun 01, 2022 - 1:54pm

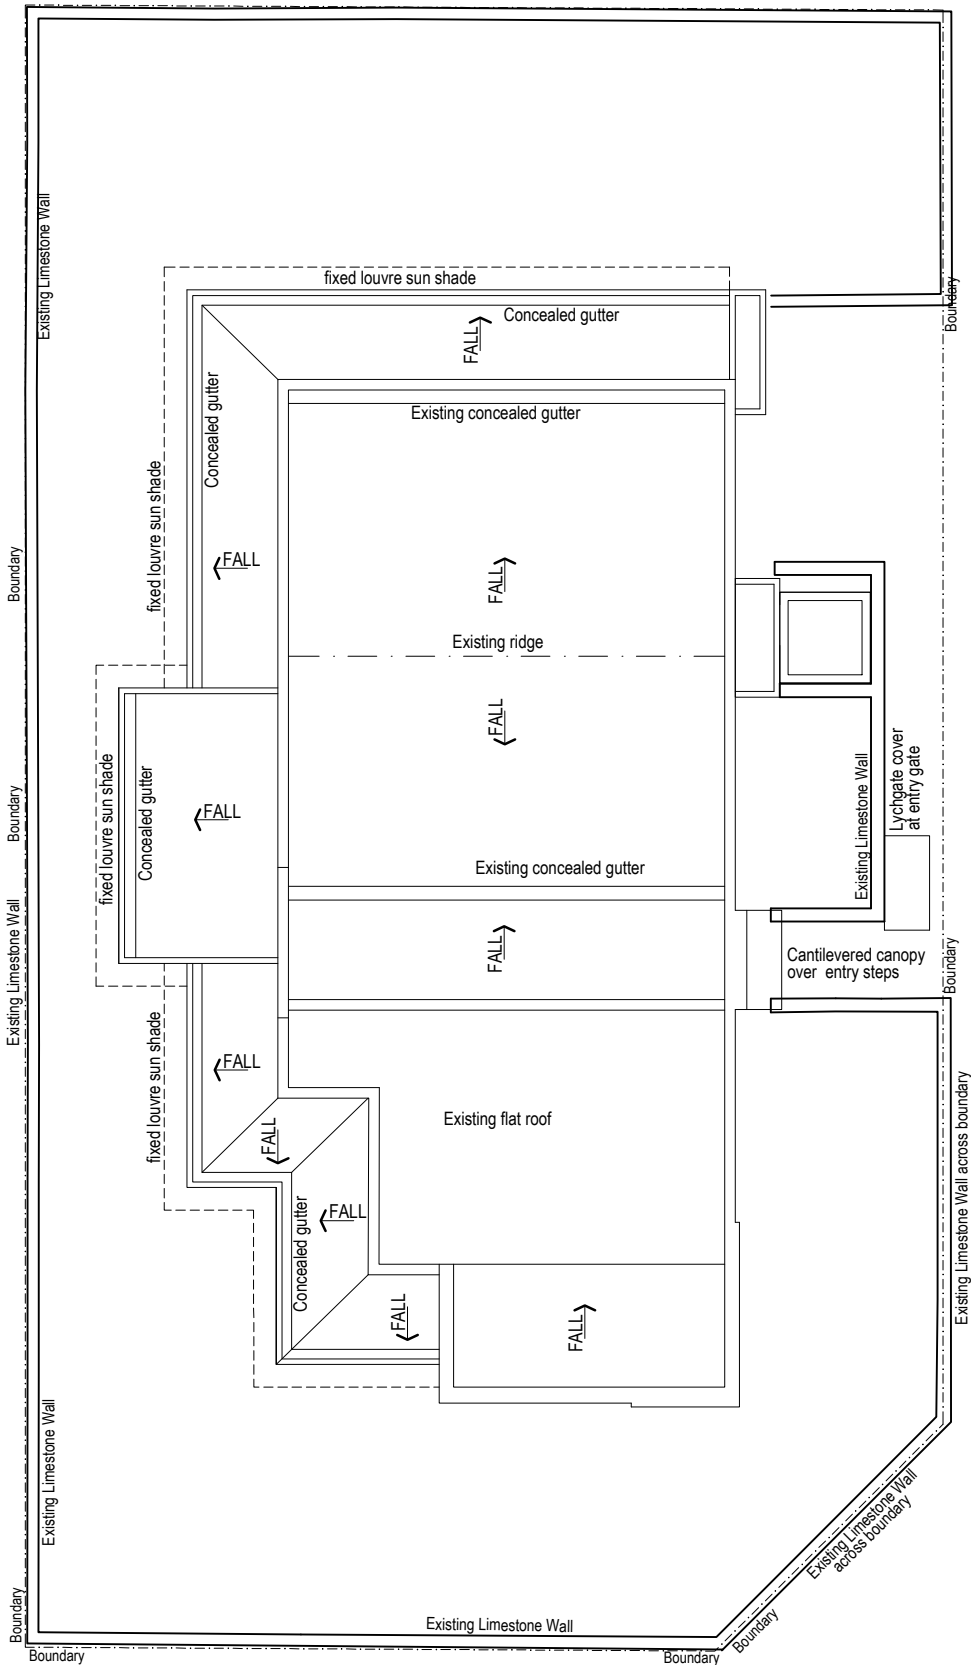

Roof Plan

1:200 @ A3

X	--/13	XXX - Issue	BS
REV	DATE	AMENDMENTS	INITIAL

CONTRACTORS MUST CHECK ALL DIMENSIONS ON SITE BEFORE STARTING ANY WORK OR SHOP DRAWINGS. FIGURED DIMENSIONS TO TAKE PRECEDENCE OVER SCALE READINGS. THIS DRAWING IS COPYRIGHT AND PROPERTY OF BRAVURA DESIGN

CLIENT
Mr & Mrs R MEWS
Lot 502 (#2) Surbiton Road
East Fremantle WA 6158

DRAWING

Roof Plan

JOB No. DRAWING No. ISSUE


21-16 A2.04 BP

Jun 01, 2022 - 1:55pm

bravura design
pty ltd


Suite 9 | Melville House | 25 Foss Street | Palmyra | WA | 6157
PO Box 657 | Applecross | WA | 6953

Ph (08)9438 2011
Fax (08)9438 2311
Email info@bravuradesign.com.au
www.bravuradesign.com.au

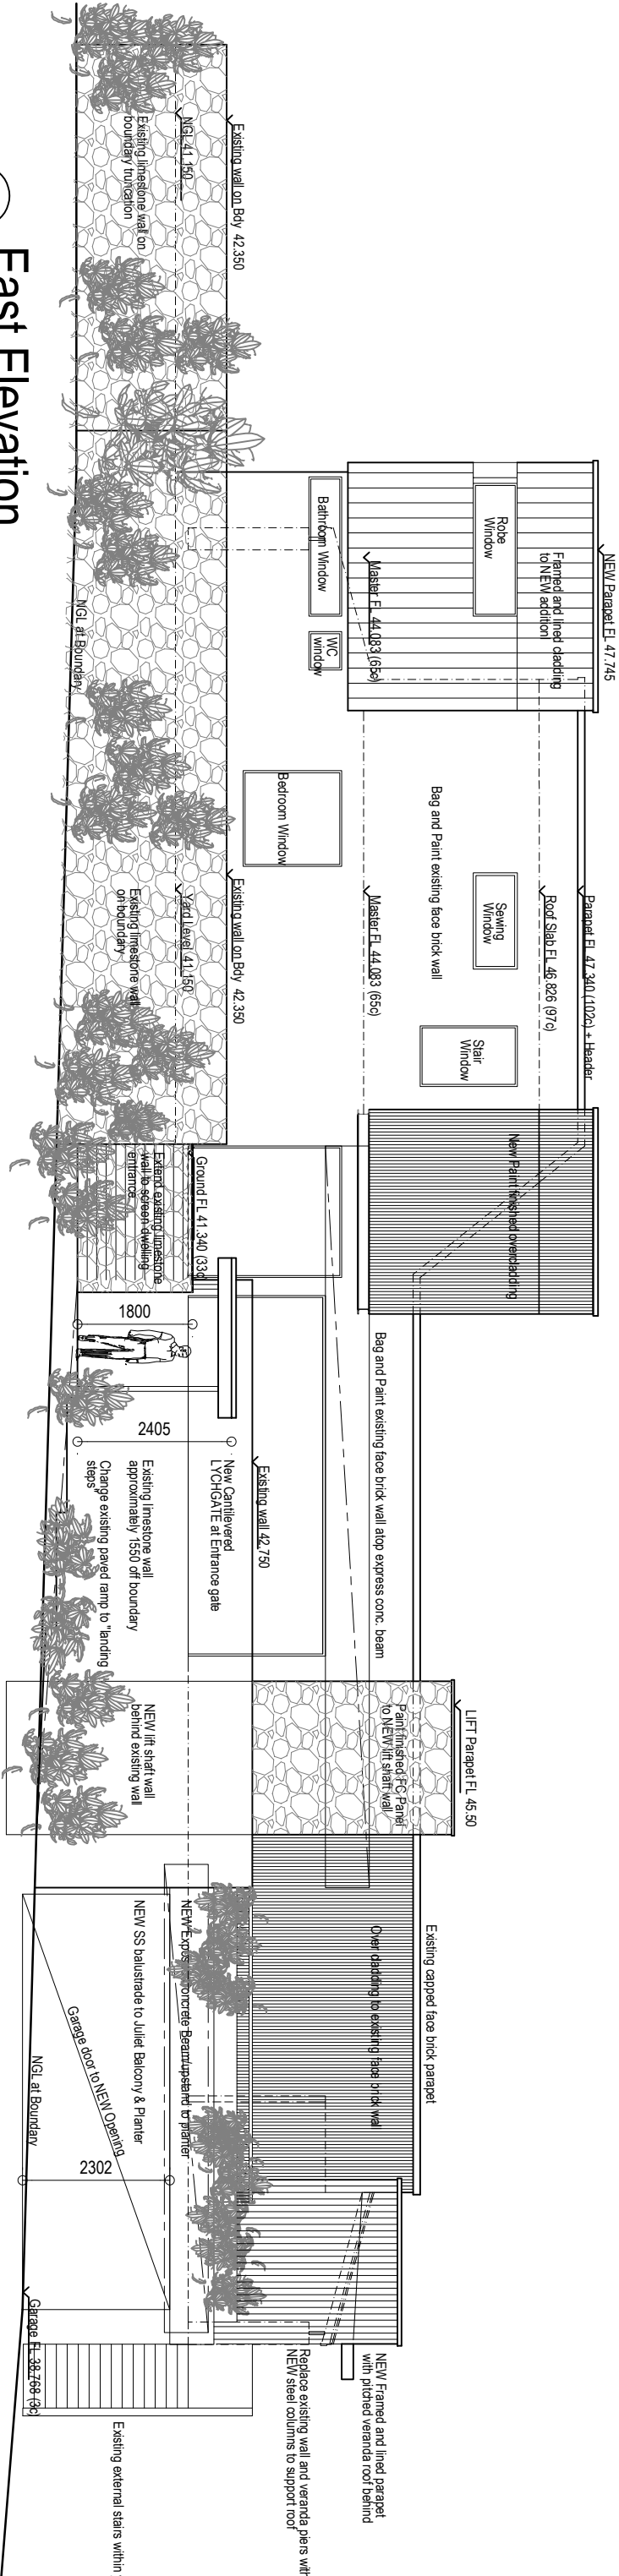

East Elevation

1:100 @ A3

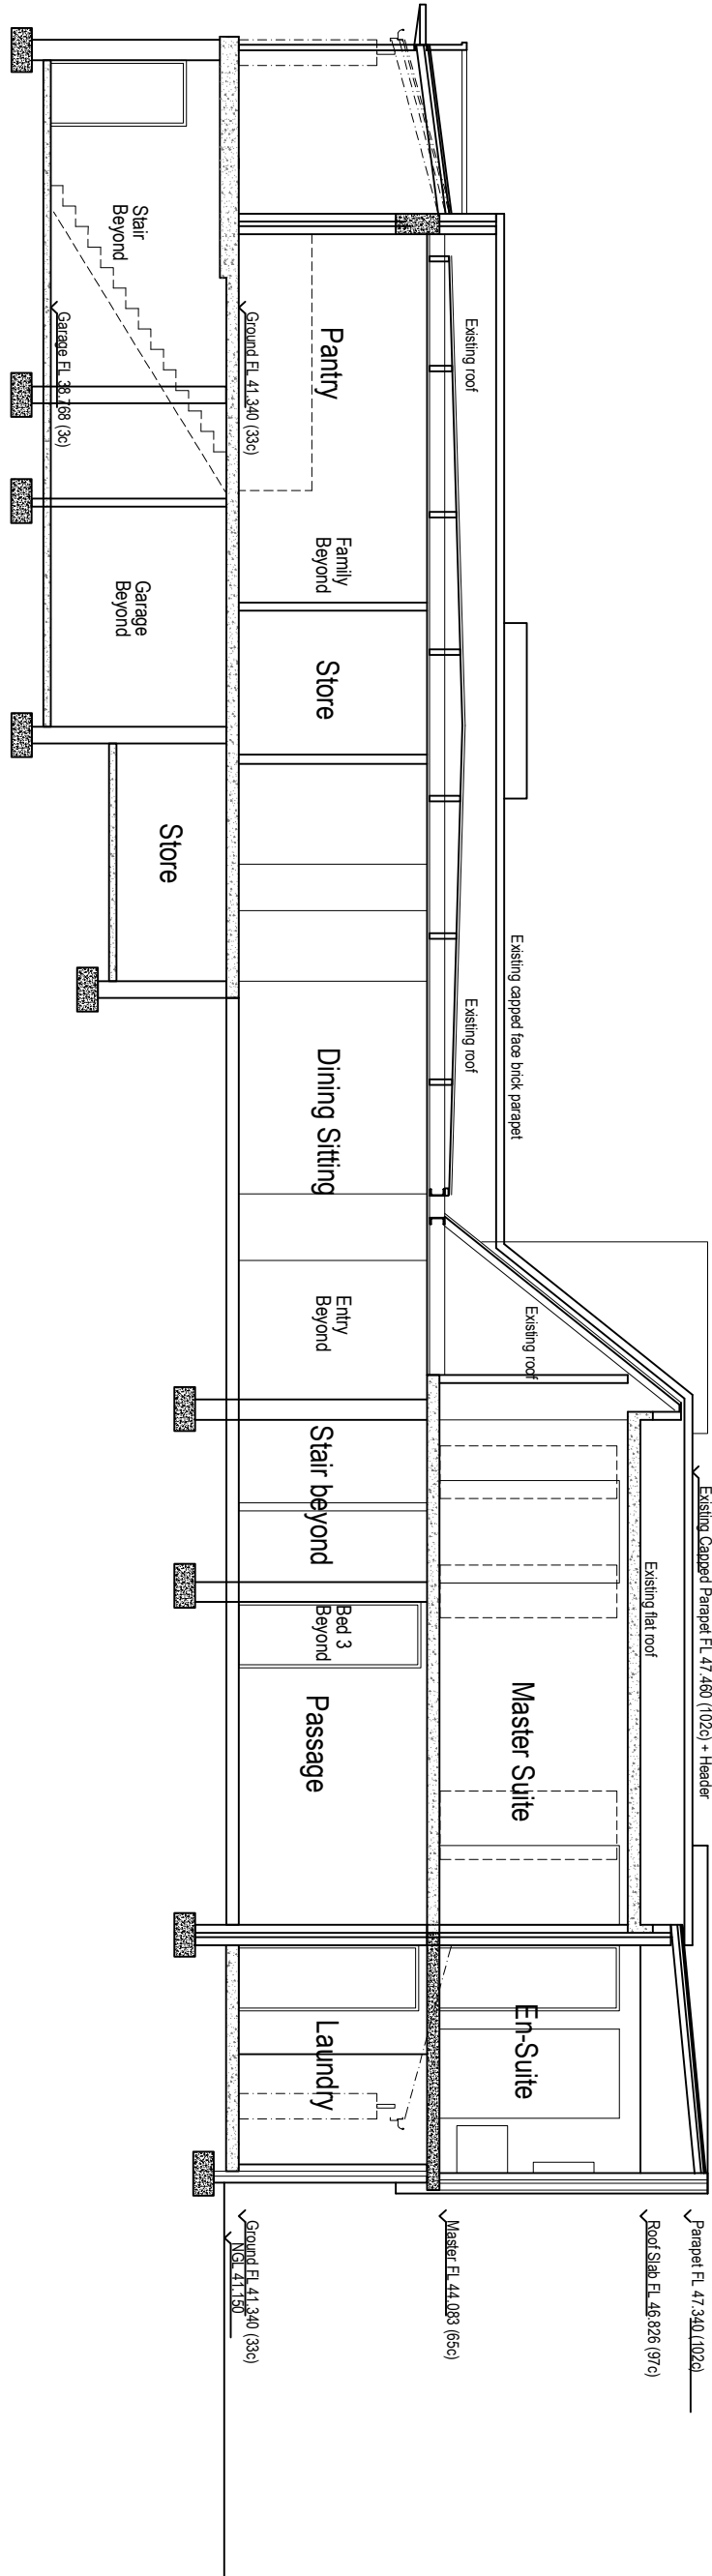

Section AA

1:100 @ A3

REV	DATE	AMENDMENTS	INITIAL
Y	21/09/21	Minor Amendments - Planning BS	BS
X	-07/21	BS	BS

bravura design
ARCHITECTS
25 Ford Street | Penryn | WA | 6157
P.O. Box 657 | Applecross | WA | 6153
Ph +61 417 960 080
email info@bravuradesign.com.au
www.bravuradesign.com.au

CONTRACTORS MUST CHECK ALL DIMENSIONS ON SITE
DIMENSIONS TO TAKE PRECEDENCE OVER SCALE READINGS.
THIS DRAWING IS COPYRIGHT AND
PROPERTY OF BRAVURA DESIGN

CLIENT
Mr & Mrs MEWS

DRAWING

Elevations
Refurbishment of Existing dwelling
2 Surbiton Road, East Fremantle


JOB No. DRAWING No.

21-16
A3.01 Y

Jun 01, 2022 - 1:50pm


South
1:100 @ A3

1:100 @ A3

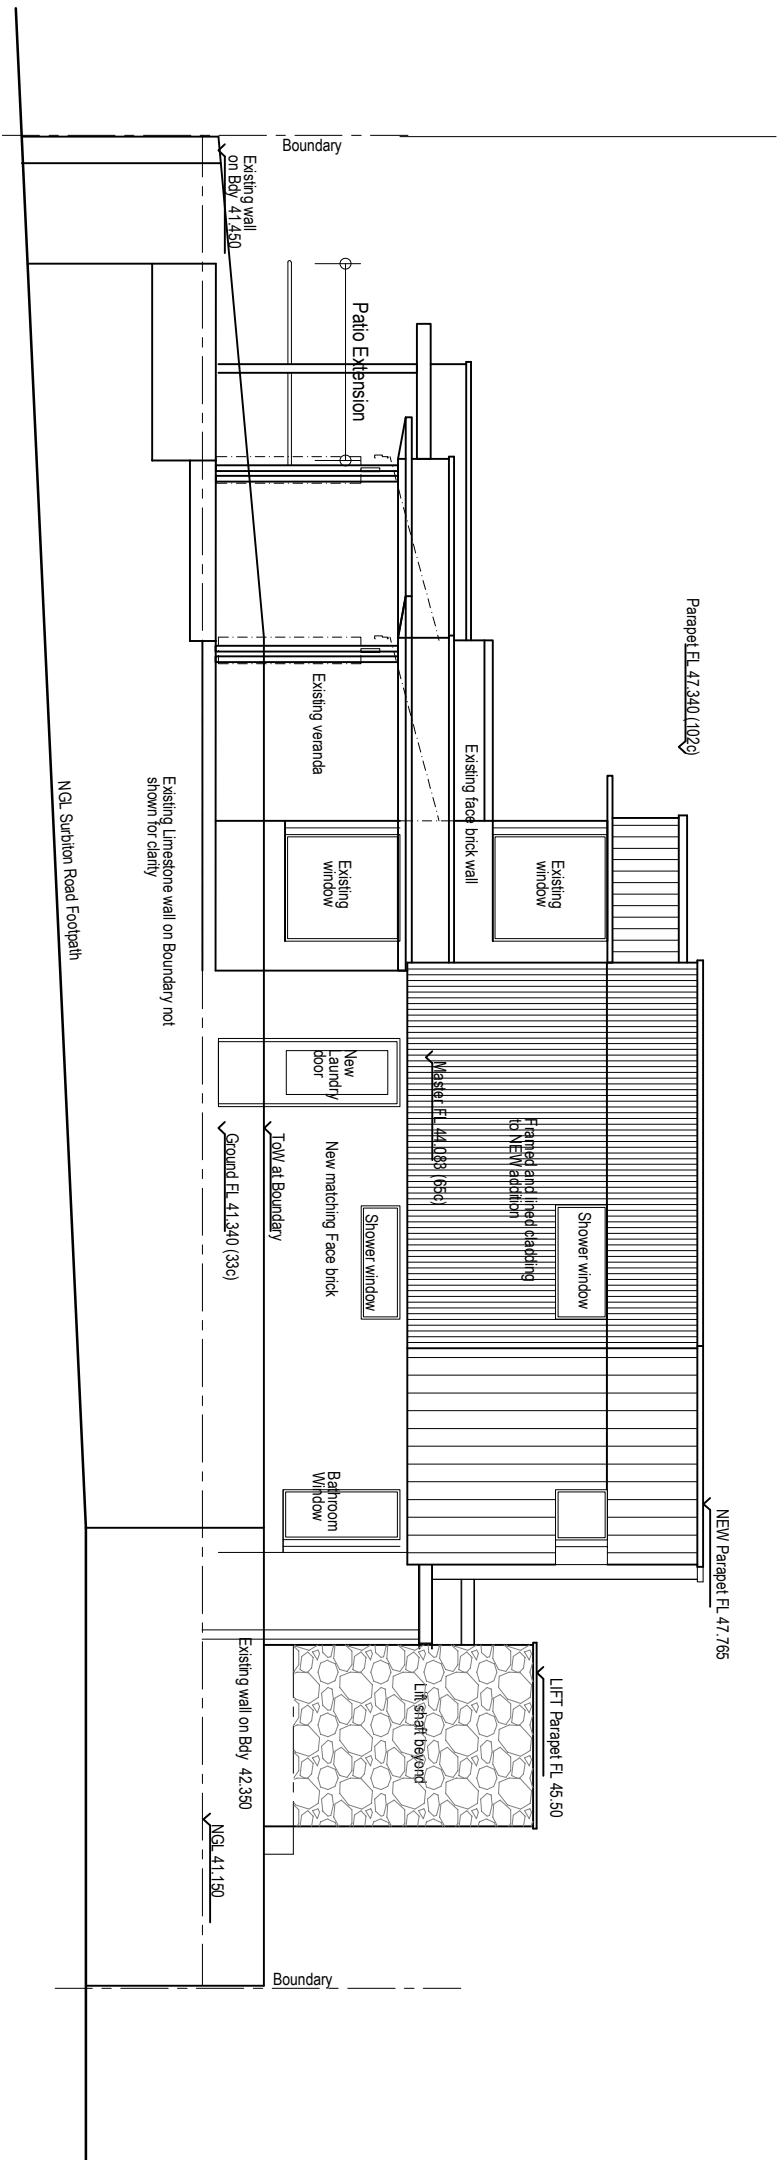

South
1:100 @ A3

1:100 @ A3

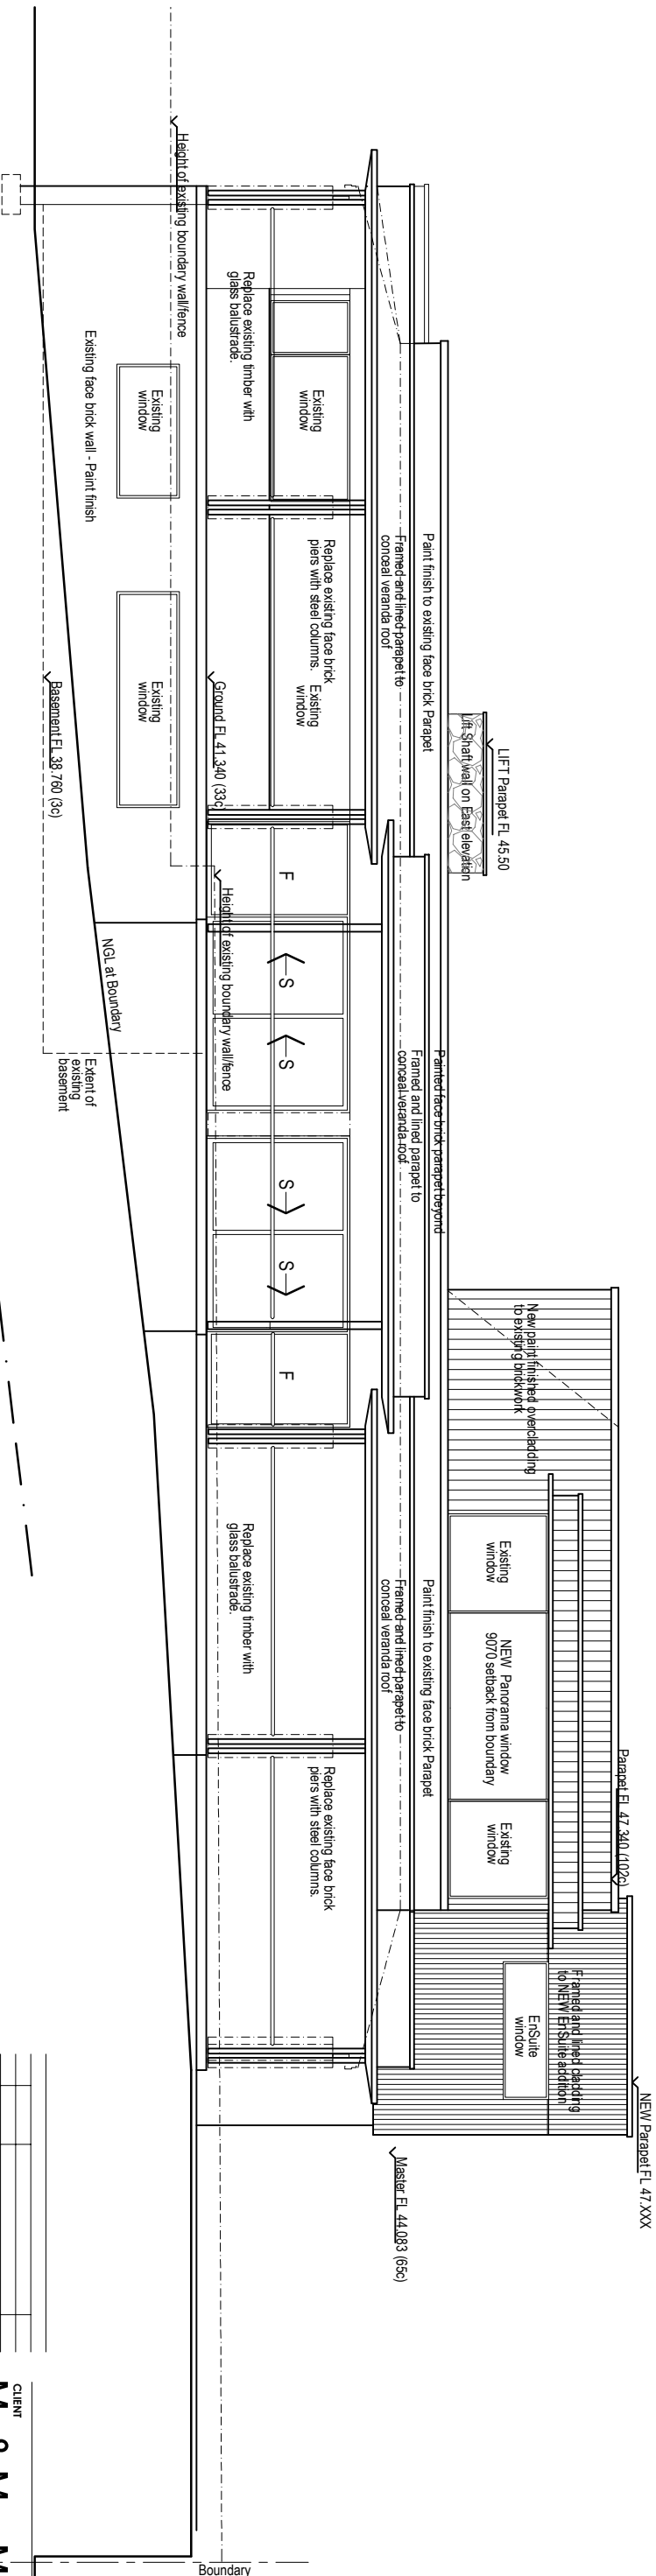

SURBITON ROAD

Planning Application

West Elevation

1:100 @ A3

CLIENT
Mr & Mrs MEWES

DRAWING

Elevations

2 Surbiton Road, East Fremantle

JOB No.

16

—

21

June 10, 2027, 1:51 pm

A3.02 Y

June 10, 2027, 1:51 pm

North
1:100 @ A3

This architectural section drawing illustrates a cross-section of a residential building. The interior spaces shown include a 'Family' room, a 'Dining' area, and a 'Store' (storage room). A 'Garage Addition' is shown below the main living level. The drawing also depicts the 'Existing Cascade roof beyond' and a 'LIFT Parapet Fl. 45.50'. A 'Juliette Balcony w/ Planter' is located on the upper level. The 'Existing Landscape' is shown on the left, with a 'Kerb Alignment' and 'Public Footpath Adjoining Kerb Alignment' indicated. A 'Boundary' line is marked with a circle and the number '37.12'. A 'Setback to EXISTING Footpath alignment' is shown with a dimension of '55.90'. A 'Height of existing house wall/terrace' is indicated as 'EWH 41.43'. A 'Natural ground level varies Landscape and Paving' is shown at the base of the wall. A 'Neighbours wall alignment' is marked with a circle and the number '7500'. A 'Boundary' line is marked with a circle and the number '1700'. A 'Kerb Alignment' is marked with a circle and the number '38.59'. The drawing is signed 'brayvura' in the bottom right corner.

Section 1:100 @ A3

bravura ARN 21.11.00-21.02.22
design pty ltd
Elevations
Refurbishment of Existing dwelling
2 Surtion Road, East Fremantle

JOB No. DRAWING NO.
21-16 A3.03

Issued Reference

		BS
		BS
X	--06/22	
REV	DATE	AMENDMENTS
		INITIAL

Mr & Mrs MEWIS

Elevations

Refurbishment of Existing dwelling 2 Surbiton Road, East Fremantle

JOB NO.	DRAWING NO.	Issue Reference

6

+01 +17 300 000

www.bavliadeti.org.il

www.pravuradesign.com.au

2

A3.03

Jun 01, 2022 - 1:52pm