


PROPOSED SEWELL STREET ELEVATION
scale 1:100

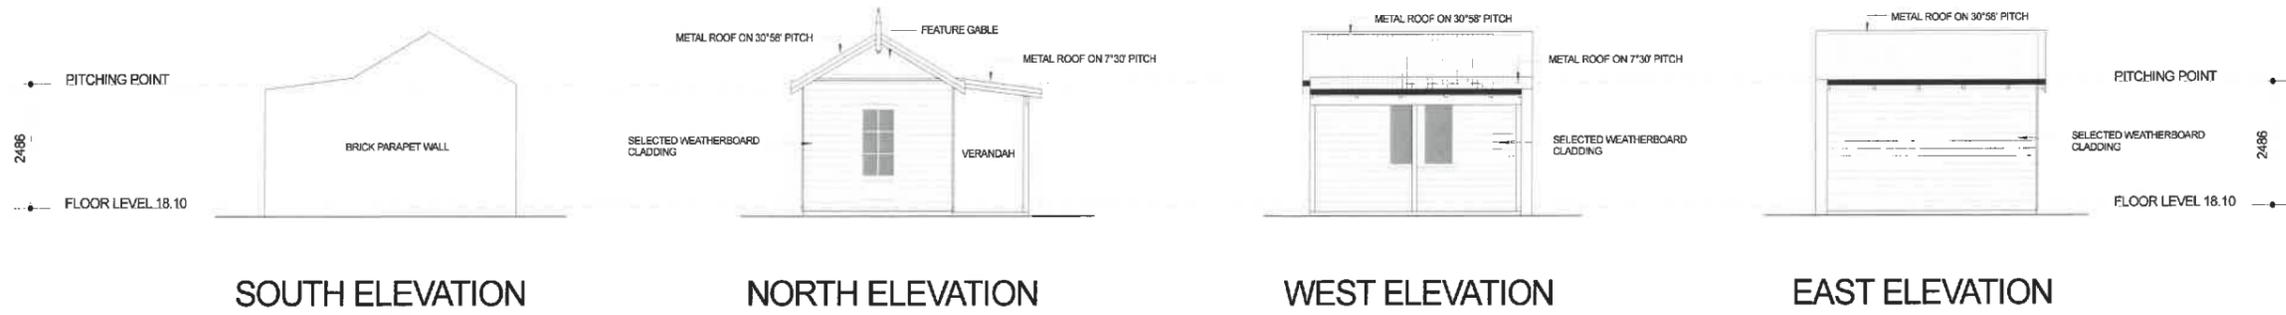

SOUTH ELEVATION

NORTH ELEVATION

WEST ELEVATION

EAST ELEVATION

PROPOSED STUDIO ELEVATIONS
scale 1:100

