




1/16 Kalmia Road,
Bibra Lake 6163

CARPORT
PROPOSED RATIO FOR
NAME: G M A M HOLDINGS
ADDRESS: 169 CANNING HWY
EAST FREMANTLE
LOT NO: 630

COLUMNS-	RHS	GUTTERING-	120 x 100
MAIN BEAMS-	RHS	DOWNPIPE-	90 x 45
PURLINS-	RHS	FRAME FIXING-	12 x 16 TEK
DECKING-	C-DEK	DECK FIXING-	10 x 16 "

SITE PLAN



SCALE 1:200

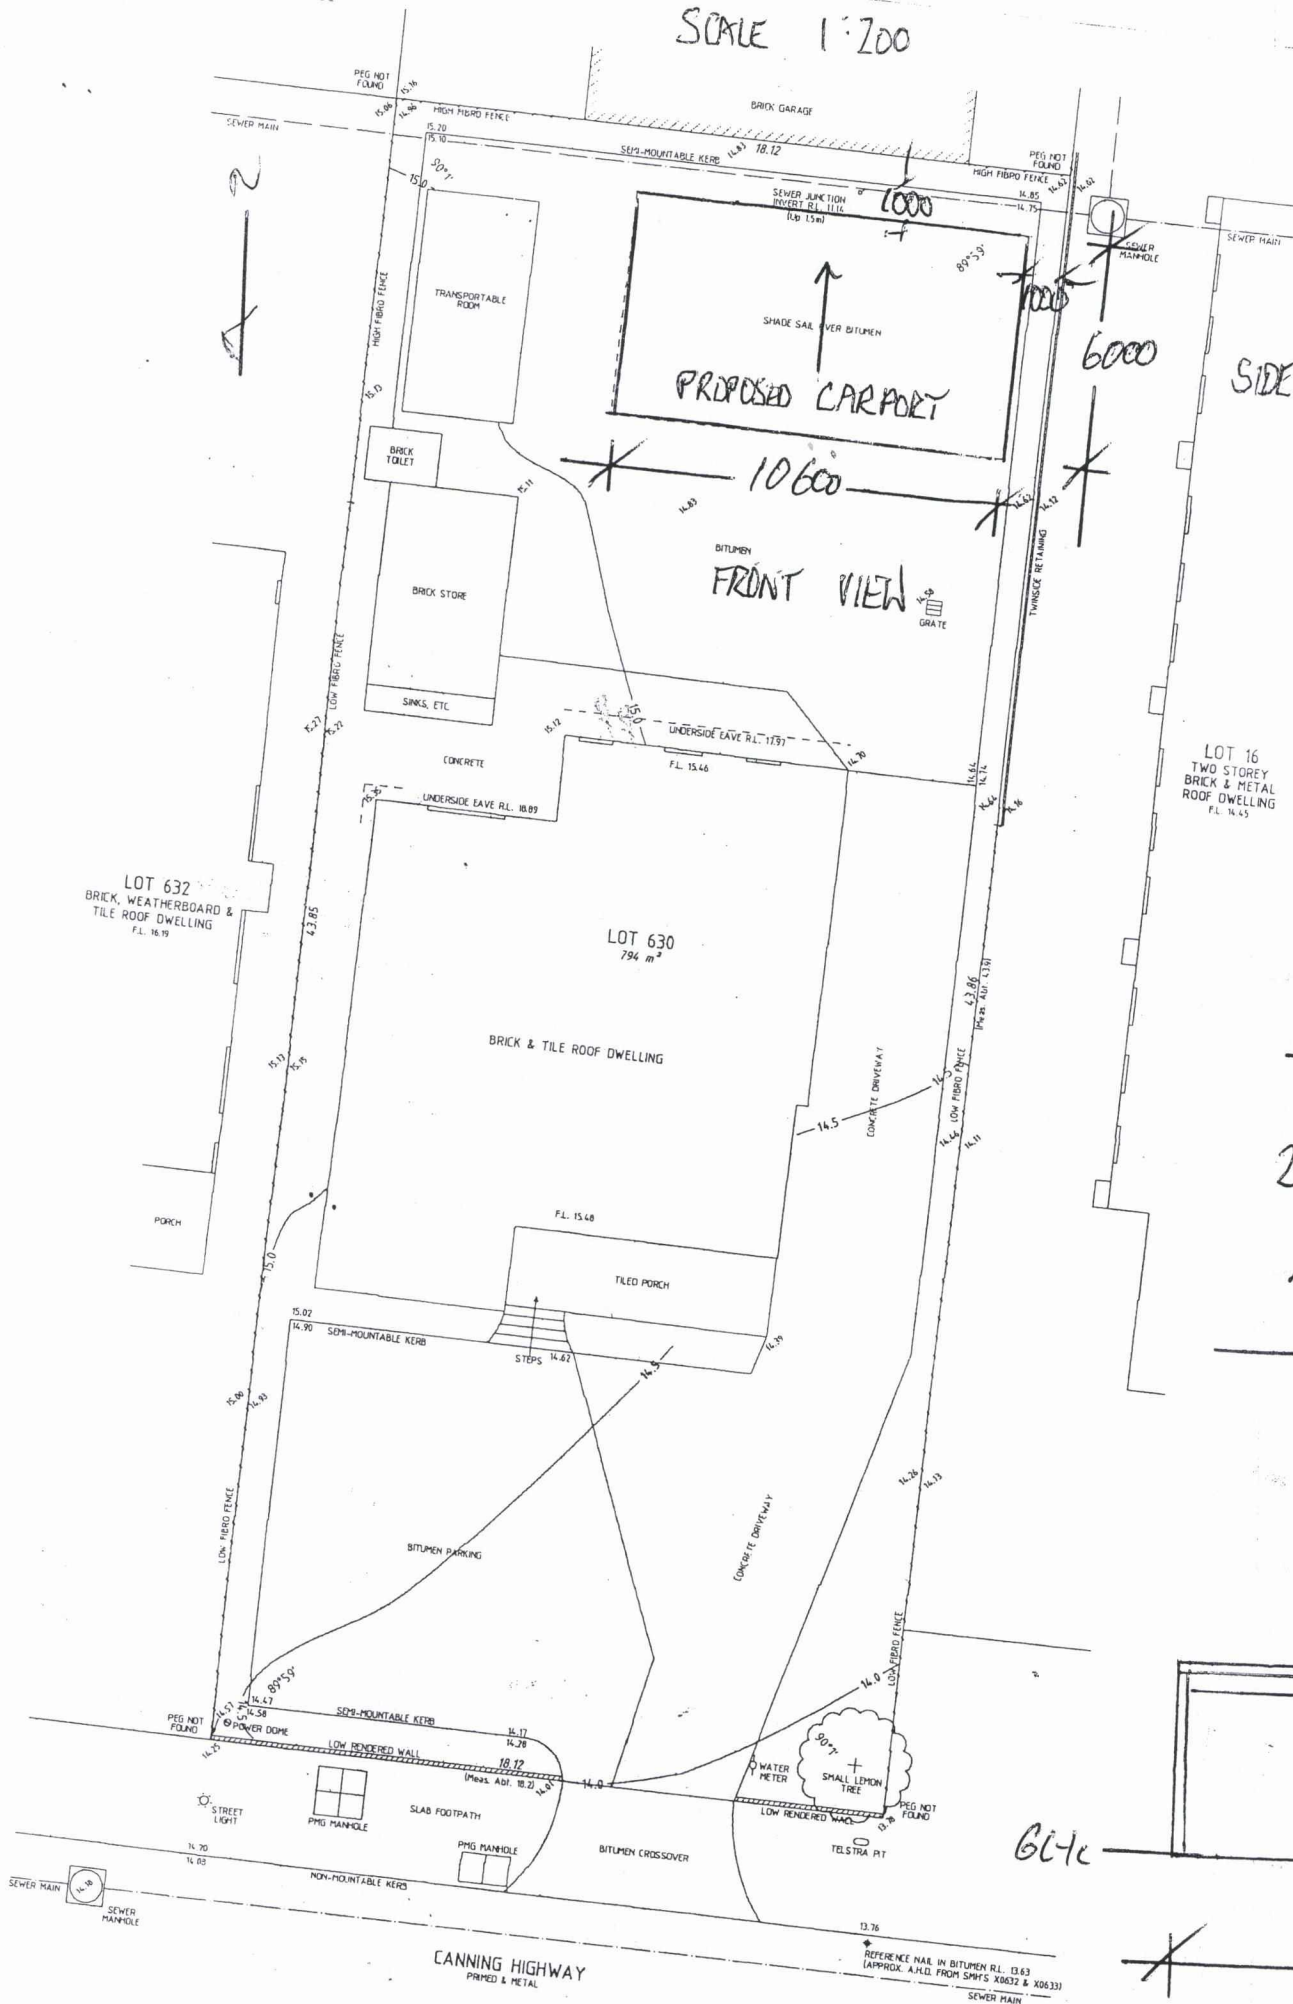

NB: SHADE SALE STRUCTURE TO
BE REMOVED

SIDE VIEW

SCALE 1:100

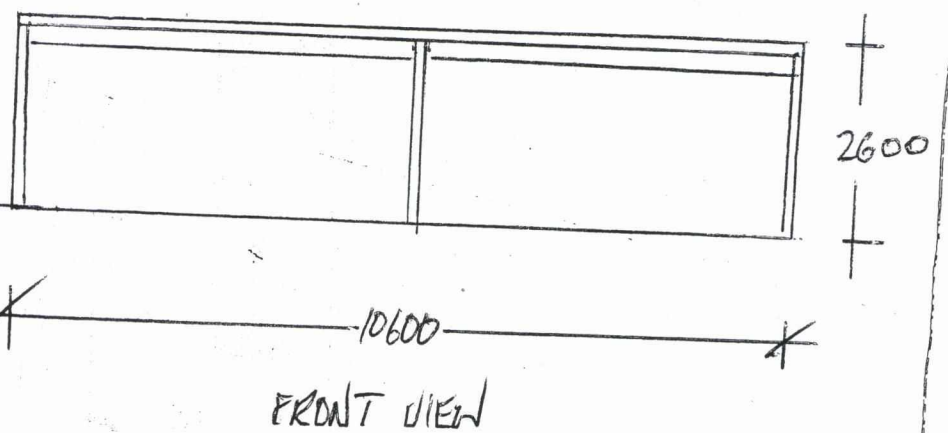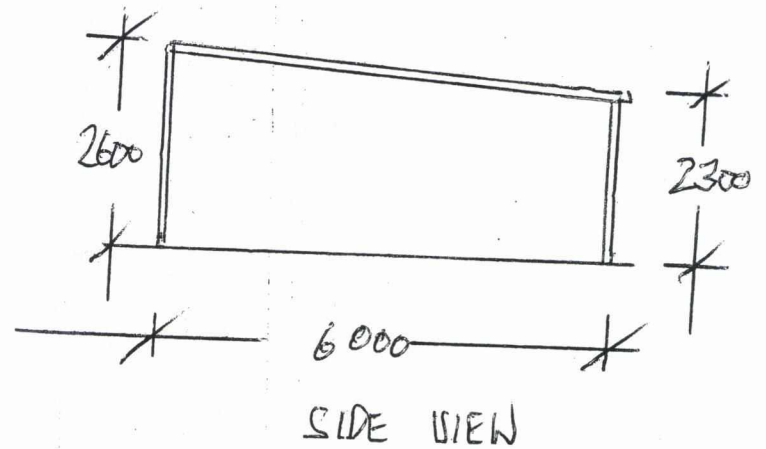

TOWN OF EAST FREMANTLE
PLANNING APPLICATION
DATE: 26 AUG 2020 No. P 086-20
RECEIVED