



john Gesign BDAWA BDAWA BUIDING BU	Project: Proposed Carport	Drawing: Site Plan				Date: 16/09/2021	JC	
BUILDING DESIGNERS ASSOCIATION	21 Dalgety St.					Job No: 2142	Dwg No.: A101	Rev
environmental heritage contemporary OF WESTERN AUSTRALIA INC.	East Fremantle		1 issued for planning	16/9/2021		The builder must verify all dimensions on site before commencing any work or shop dwgs.		on site
0408 833 399 jc@jonchisholm.com jonchisholm.com C Copyright			REV. AMENDMENT	DATE				



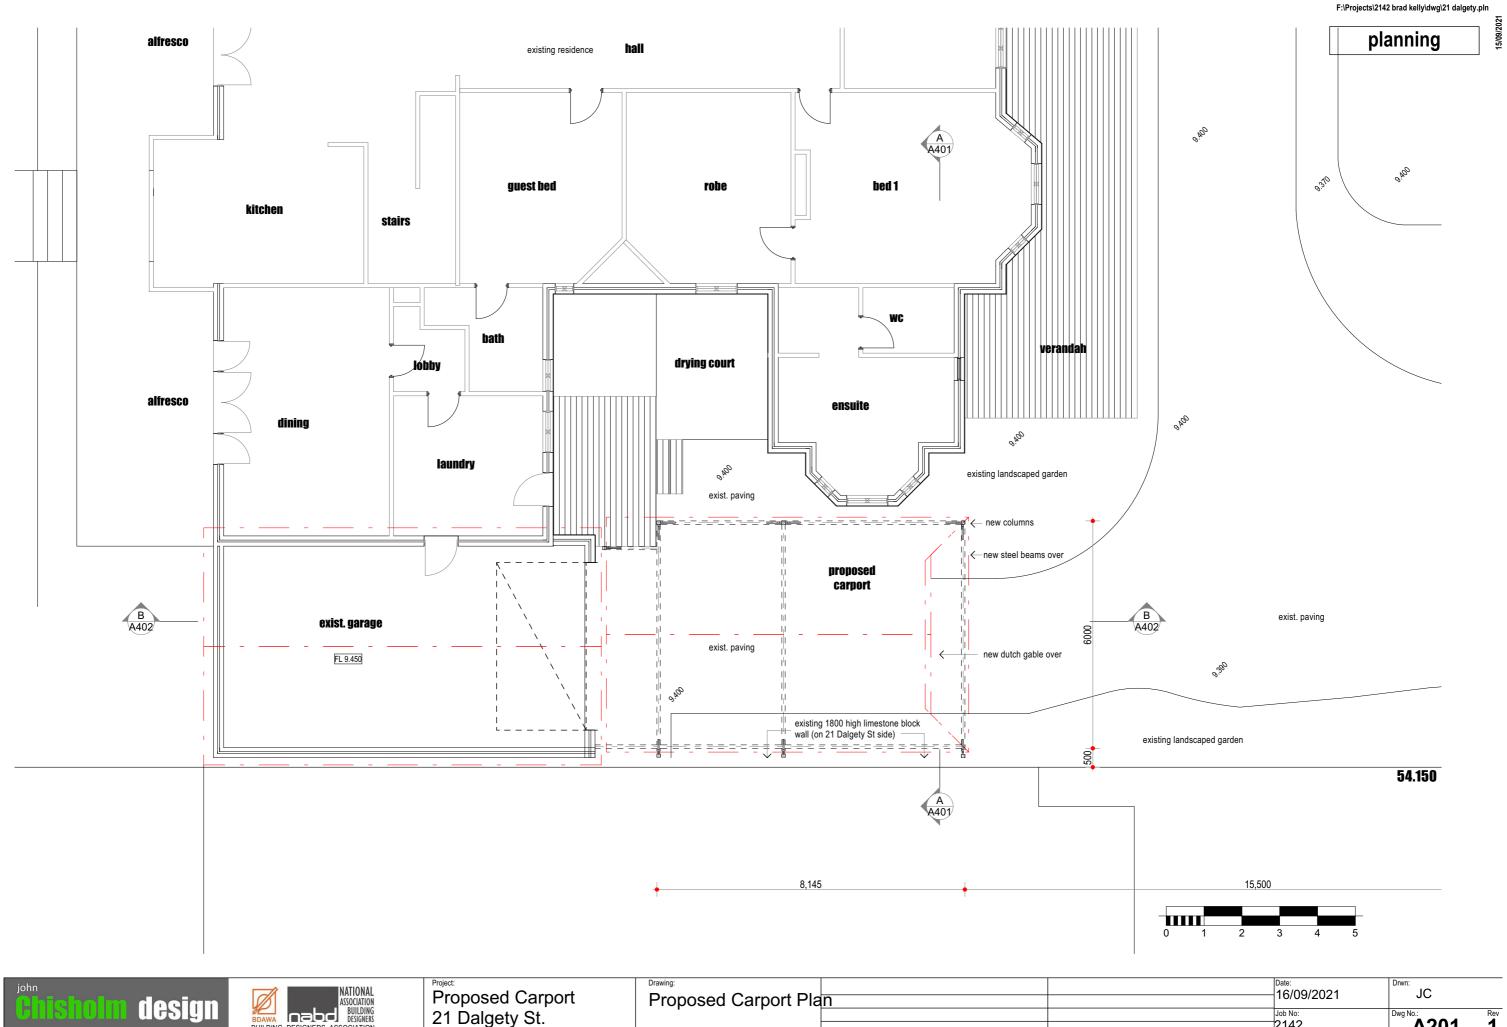

Project:
Proposed Carport
21 Dalgety St.
East Fremantle

Pla	n			16/09/2021	JC JC			
				Job No: 2142	Dwg No.: A201	Rev		
	1	issued for planning	16/9/2021	The builder must verify all dimer	nsions on site			
	REV.	AMENDMENT	DATE	before commencing any work or shop dwgs.				
	REV.		-, -, -	The builder must verify all dimen before commencing any work o				

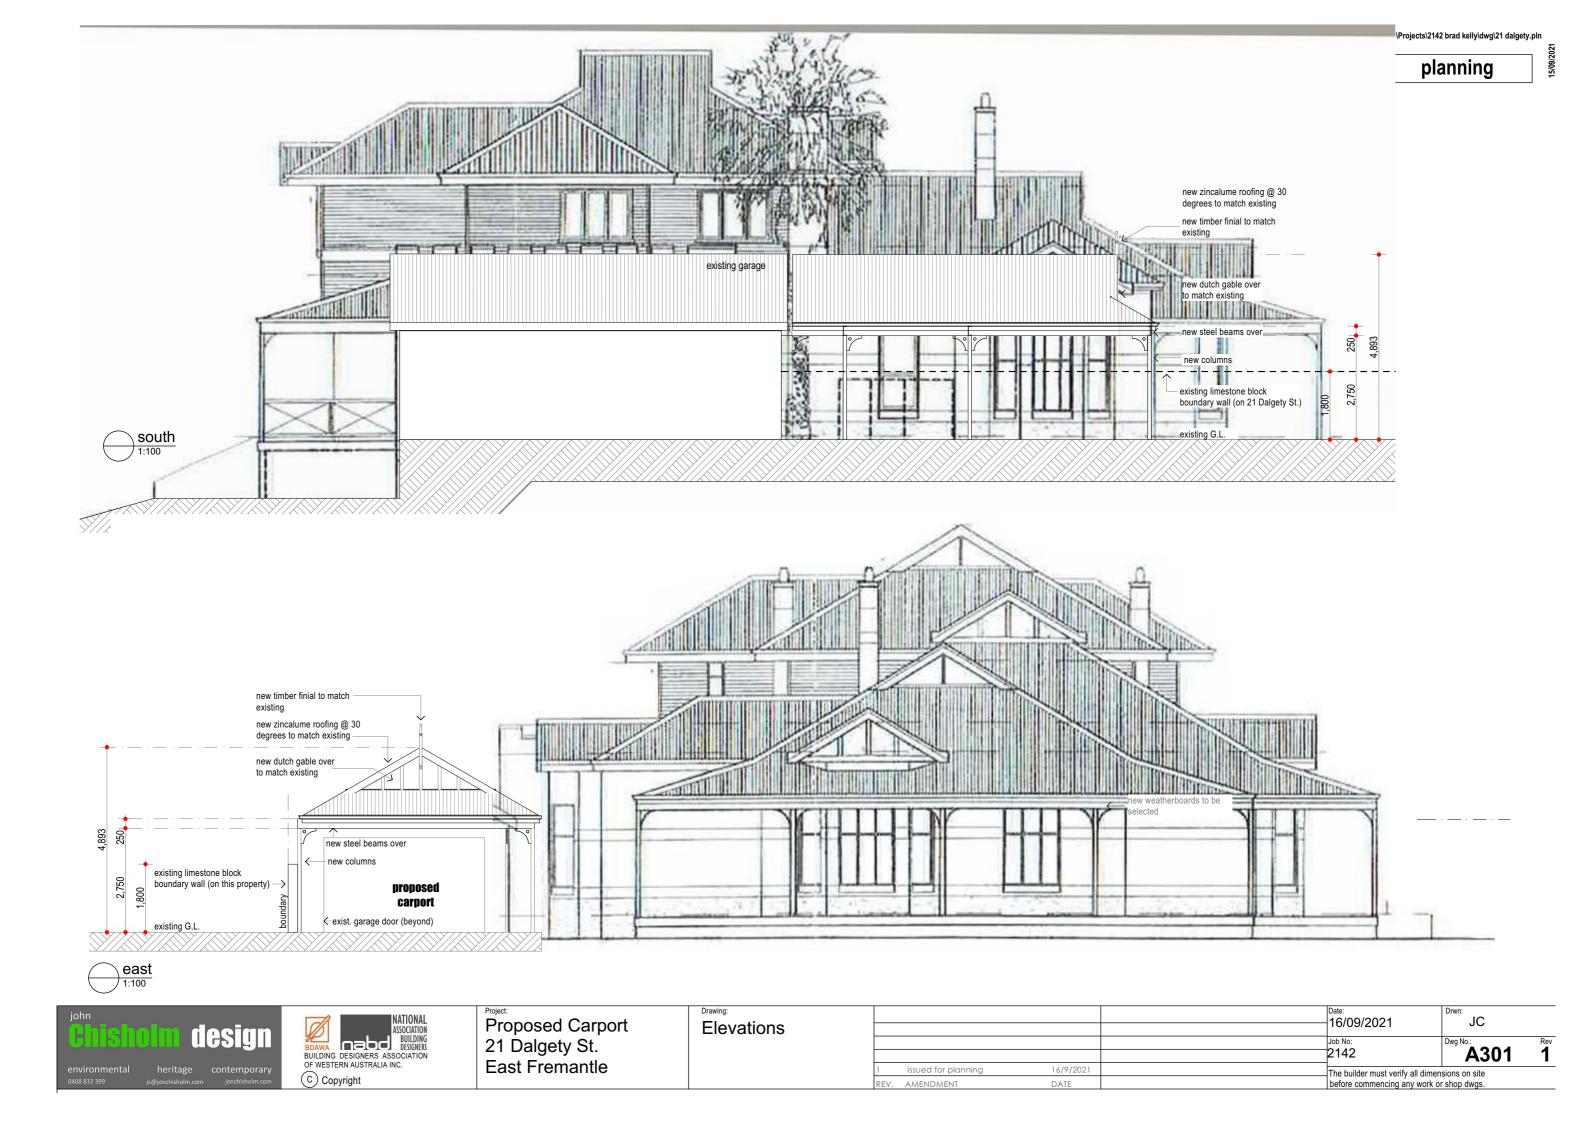







Project:
Proposed Carport
21 Dalgety St.
East Fremantle

Drawing: Perspectives			Date: -16/09/2021	Drwn: JC	
'			Job No: 2142	Dwg No.:	Rev
	1 issued for planning REV. AMENDMENT	16/9/2021 DATE	The builder must verify all dime before commencing any work of		