




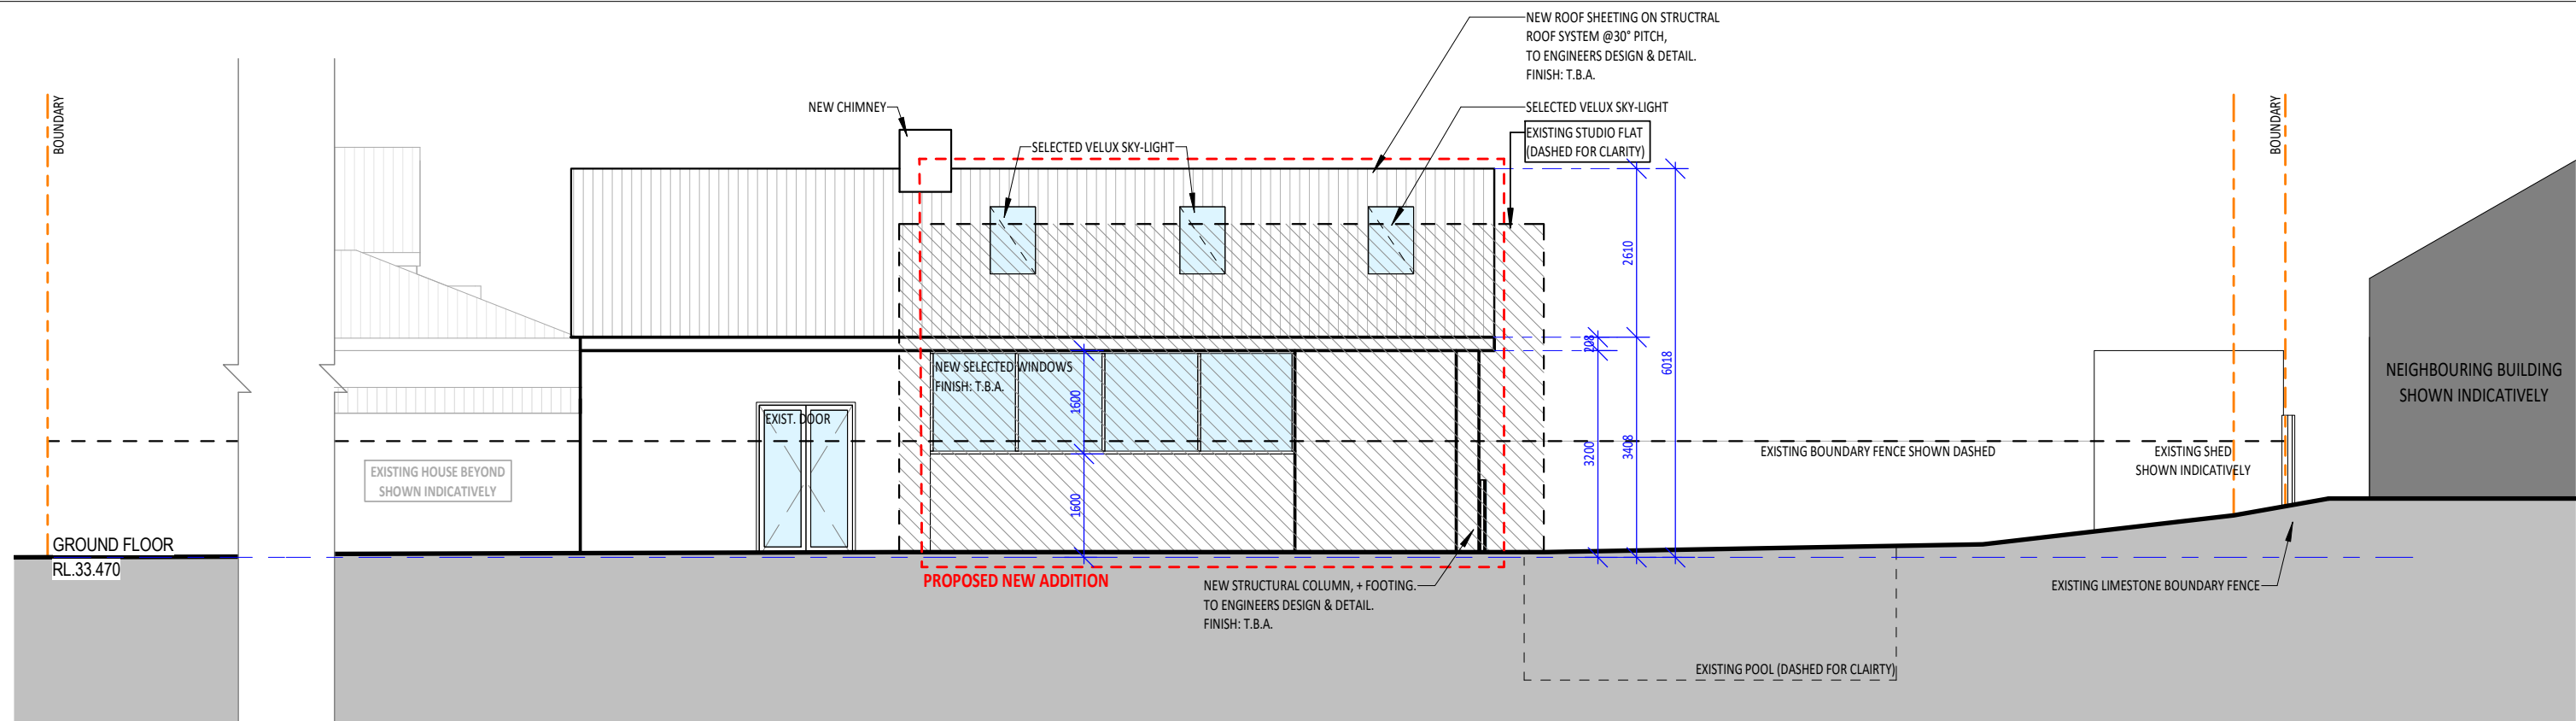

EAST ELEVATION
SCALE: 1 : 100

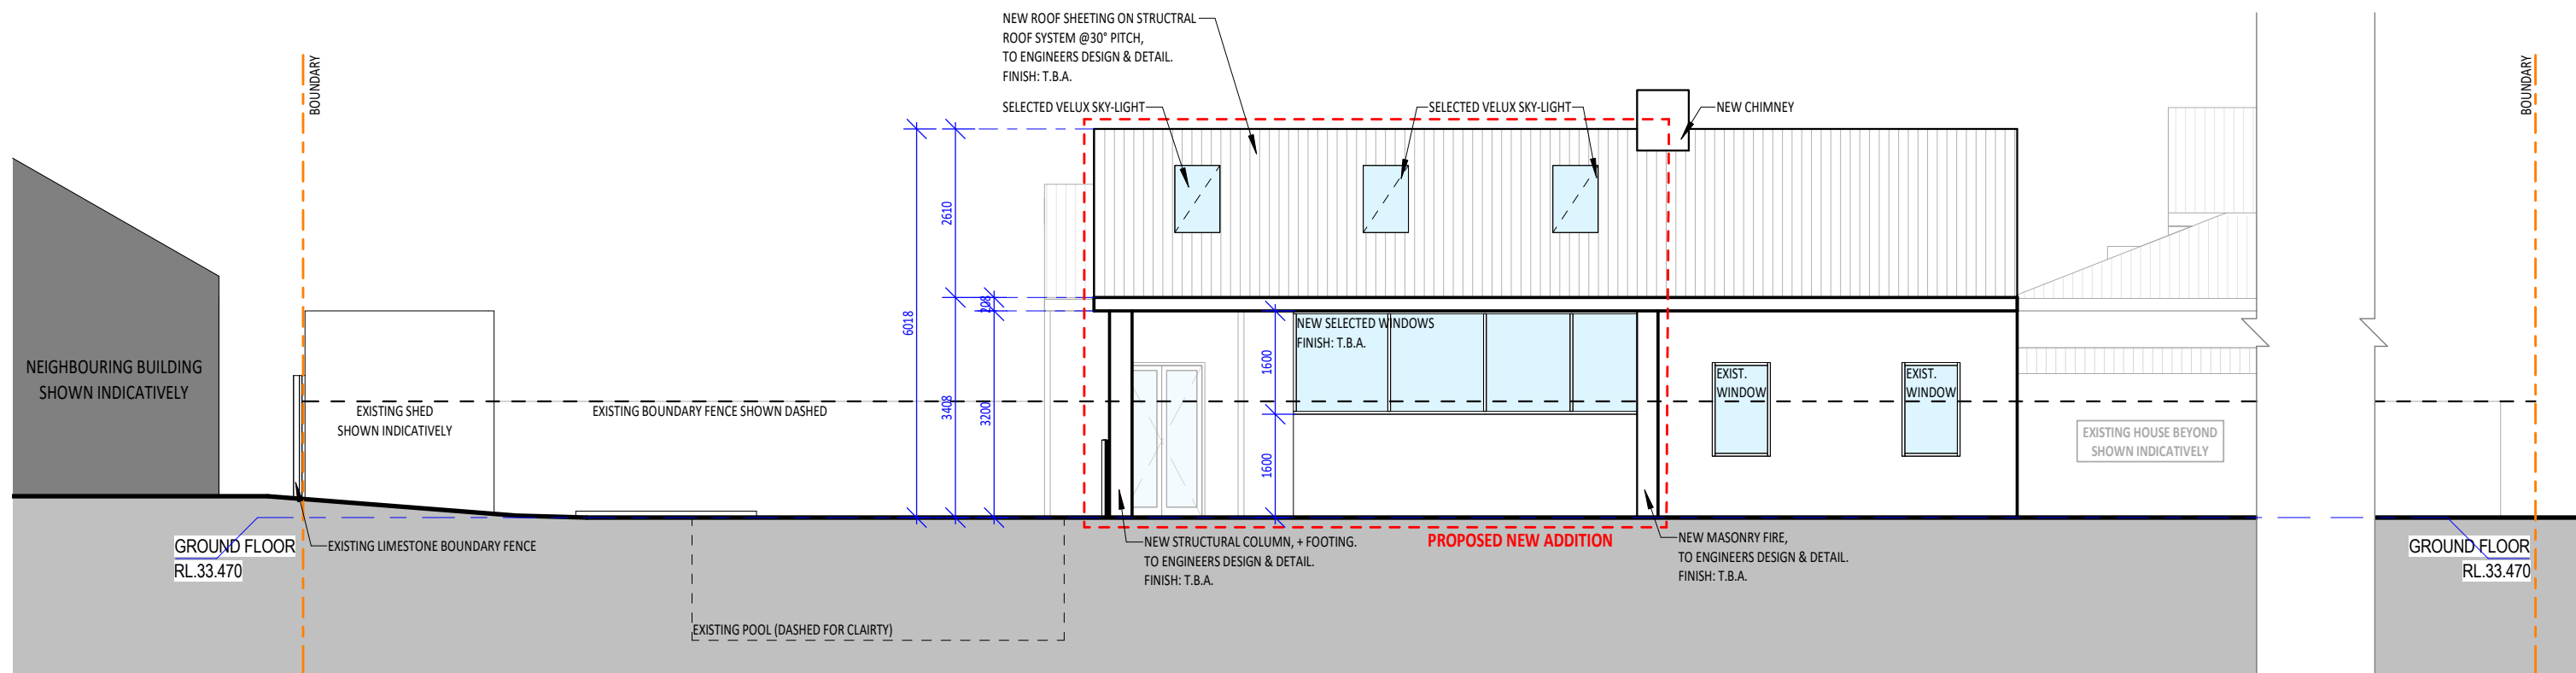

WEST ELEVATION
SCALE: 1 : 100

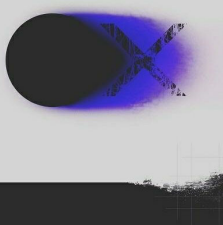

**1 GLYDE STREET,
MOSMAN PARK, 6012
WESTERN AUSTRALIA.
T+61 (0)487 749 335
E drew@oxstudio.com.au**

CLIENT:

VINCI RESIDENCE

0 1 2 3 4 5 10
GRAPHIC SCALE: 1:100


Rev.	AMENDMENT	DATE

**PLANNING APPLICATION
23 FRASER STREET, EAST FREMANTLE
ELEVATIONS**

SCALE: 1 : 100
DRAWN:


JOB / DRAWING No.
20026 AE01

REVISION
A

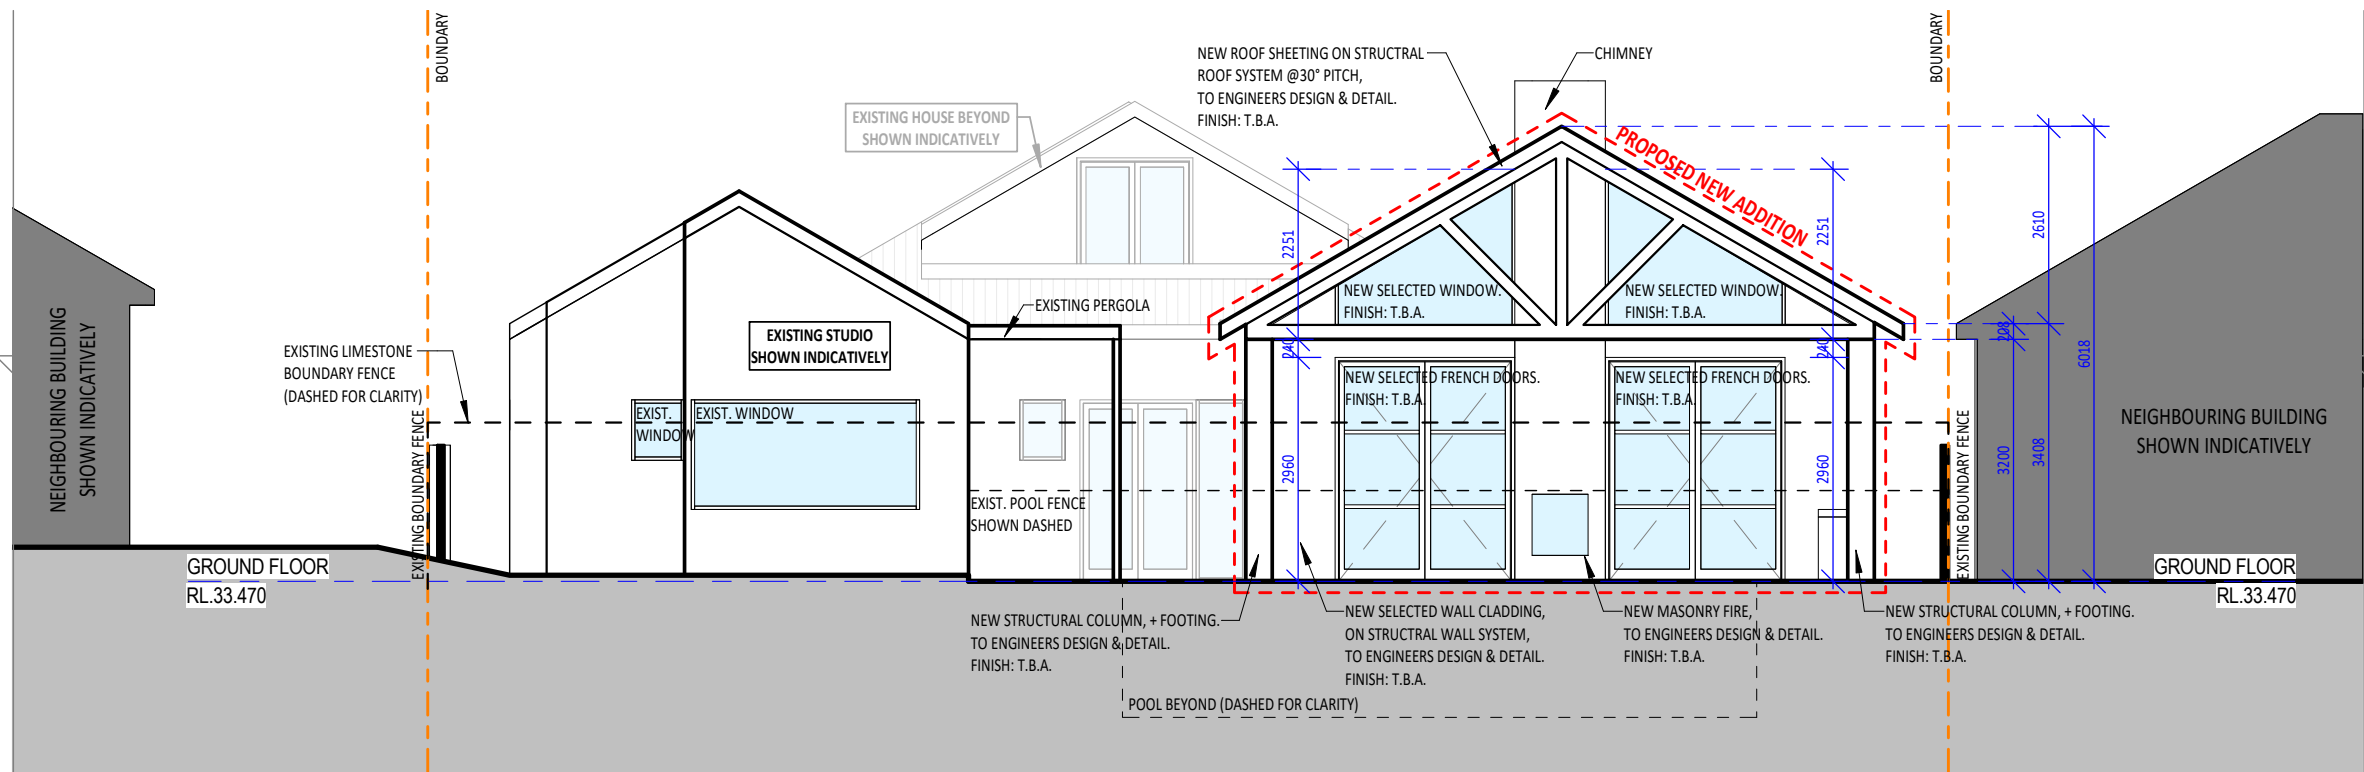


NORTH ELEVATION

SCALE: 1 : 100

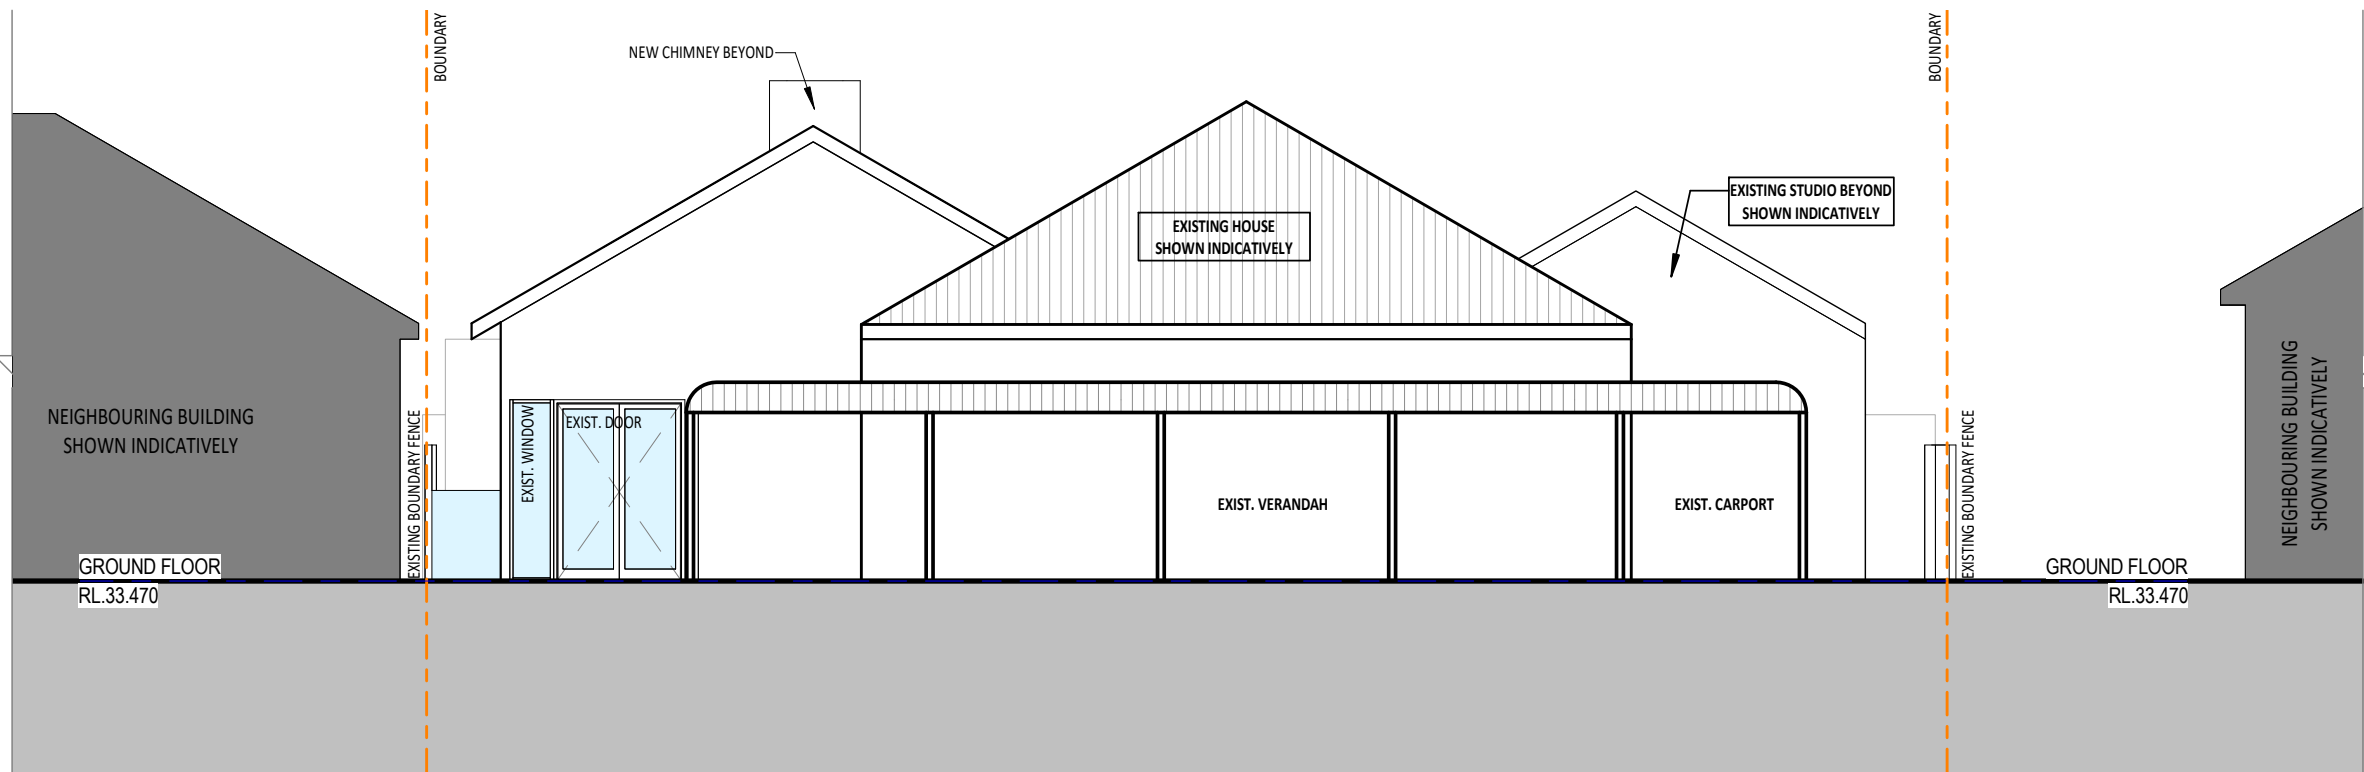

SOUTH ELEVATION


SCALE: 1 : 100

 

1 GLYDE STREET,
MOSMAN PARK, 6012
WESTERN AUSTRALIA.
T+61 (0)487 749 335
E drew@oxstudio.com.au

CLIENT:

VINCI RESIDENCE

 

GRAPHIC SCALE: 1:100

Rev.	AMENDMENT	DATE

PLANNING APPLICATION
23 FRASER STREET, EAST FREMANTLE
ELEVATIONS

SCALE: 1 : 100


DRAWN:

JOB / DRAWING No.


20026 AE02

REVISION

A

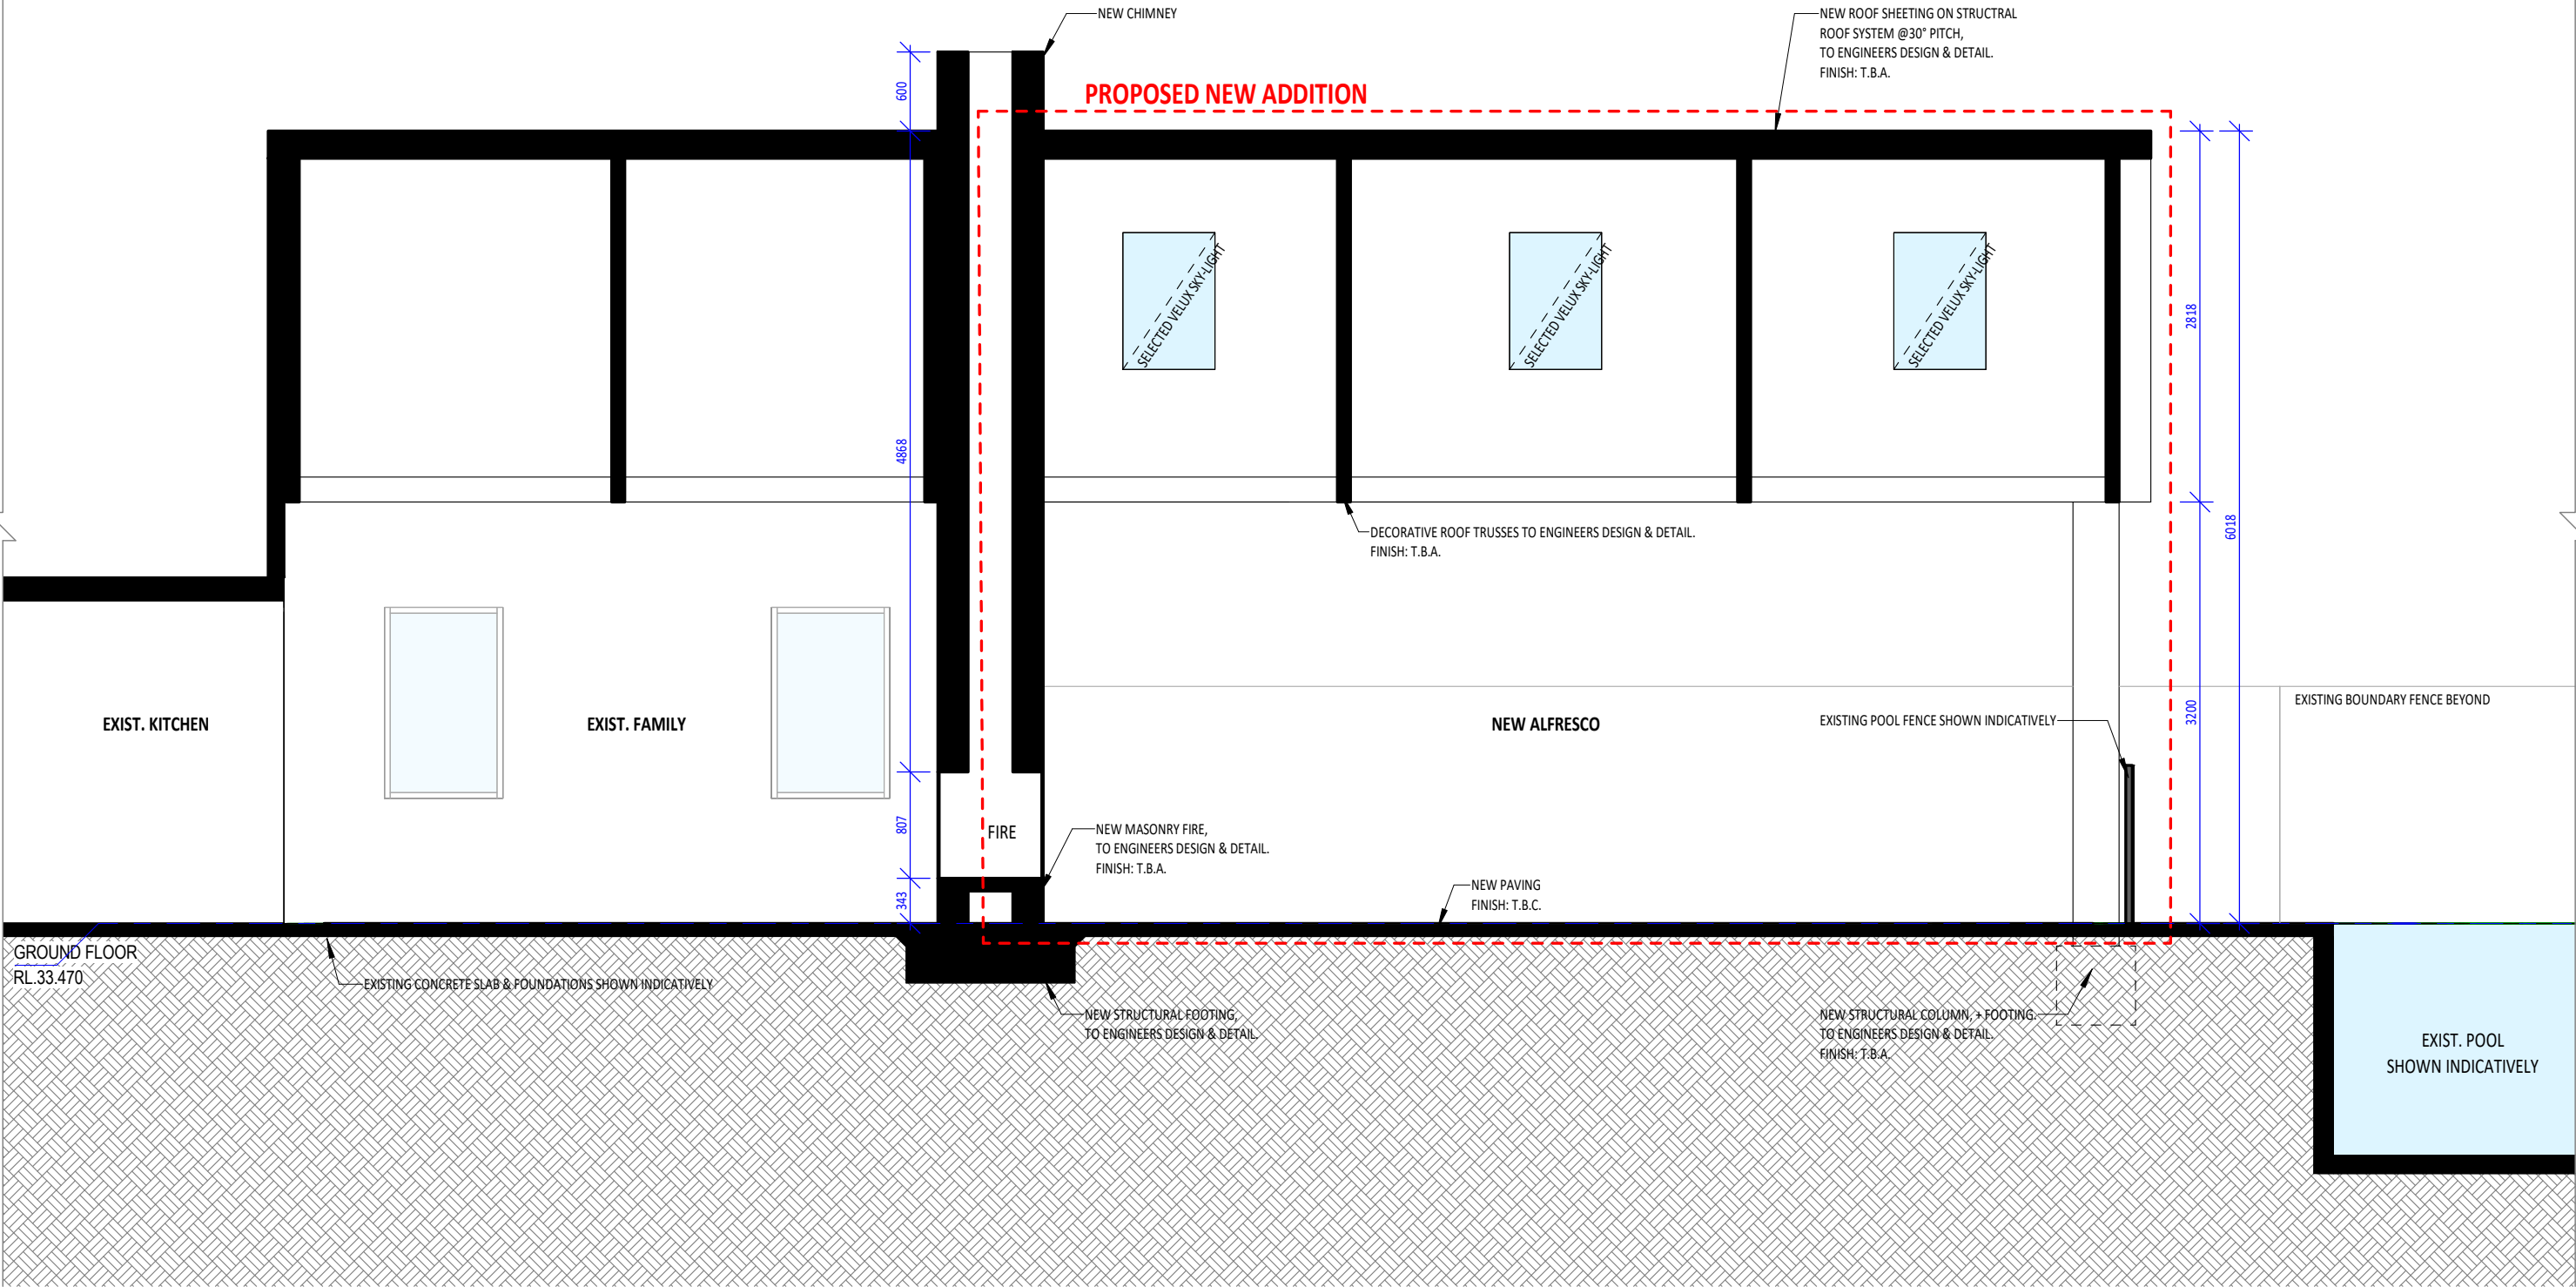

SECTION -A
SCALE: 1:50

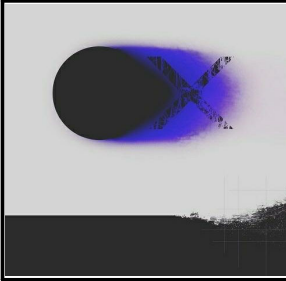

1 GLYDE STREET,
MOSMAN PARK, 6012
WESTERN AUSTRALIA.
T+61 (0)487 749 335
E drew@oxstudio.com.au

CLIENT:

VINCI RESIDENCE

0 1 2 3 4 5

GRAPHIC SCALE: 1:50

Rev.	AMENDMENT	DATE

PLANNING APPLICATION
23 FRASER STREET, EAST FREMANTLE
SECTION

SCALE: As indicated


DRAWN:


JOB / DRAWING No.

20026 AX01


REVISION

A

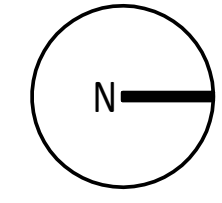

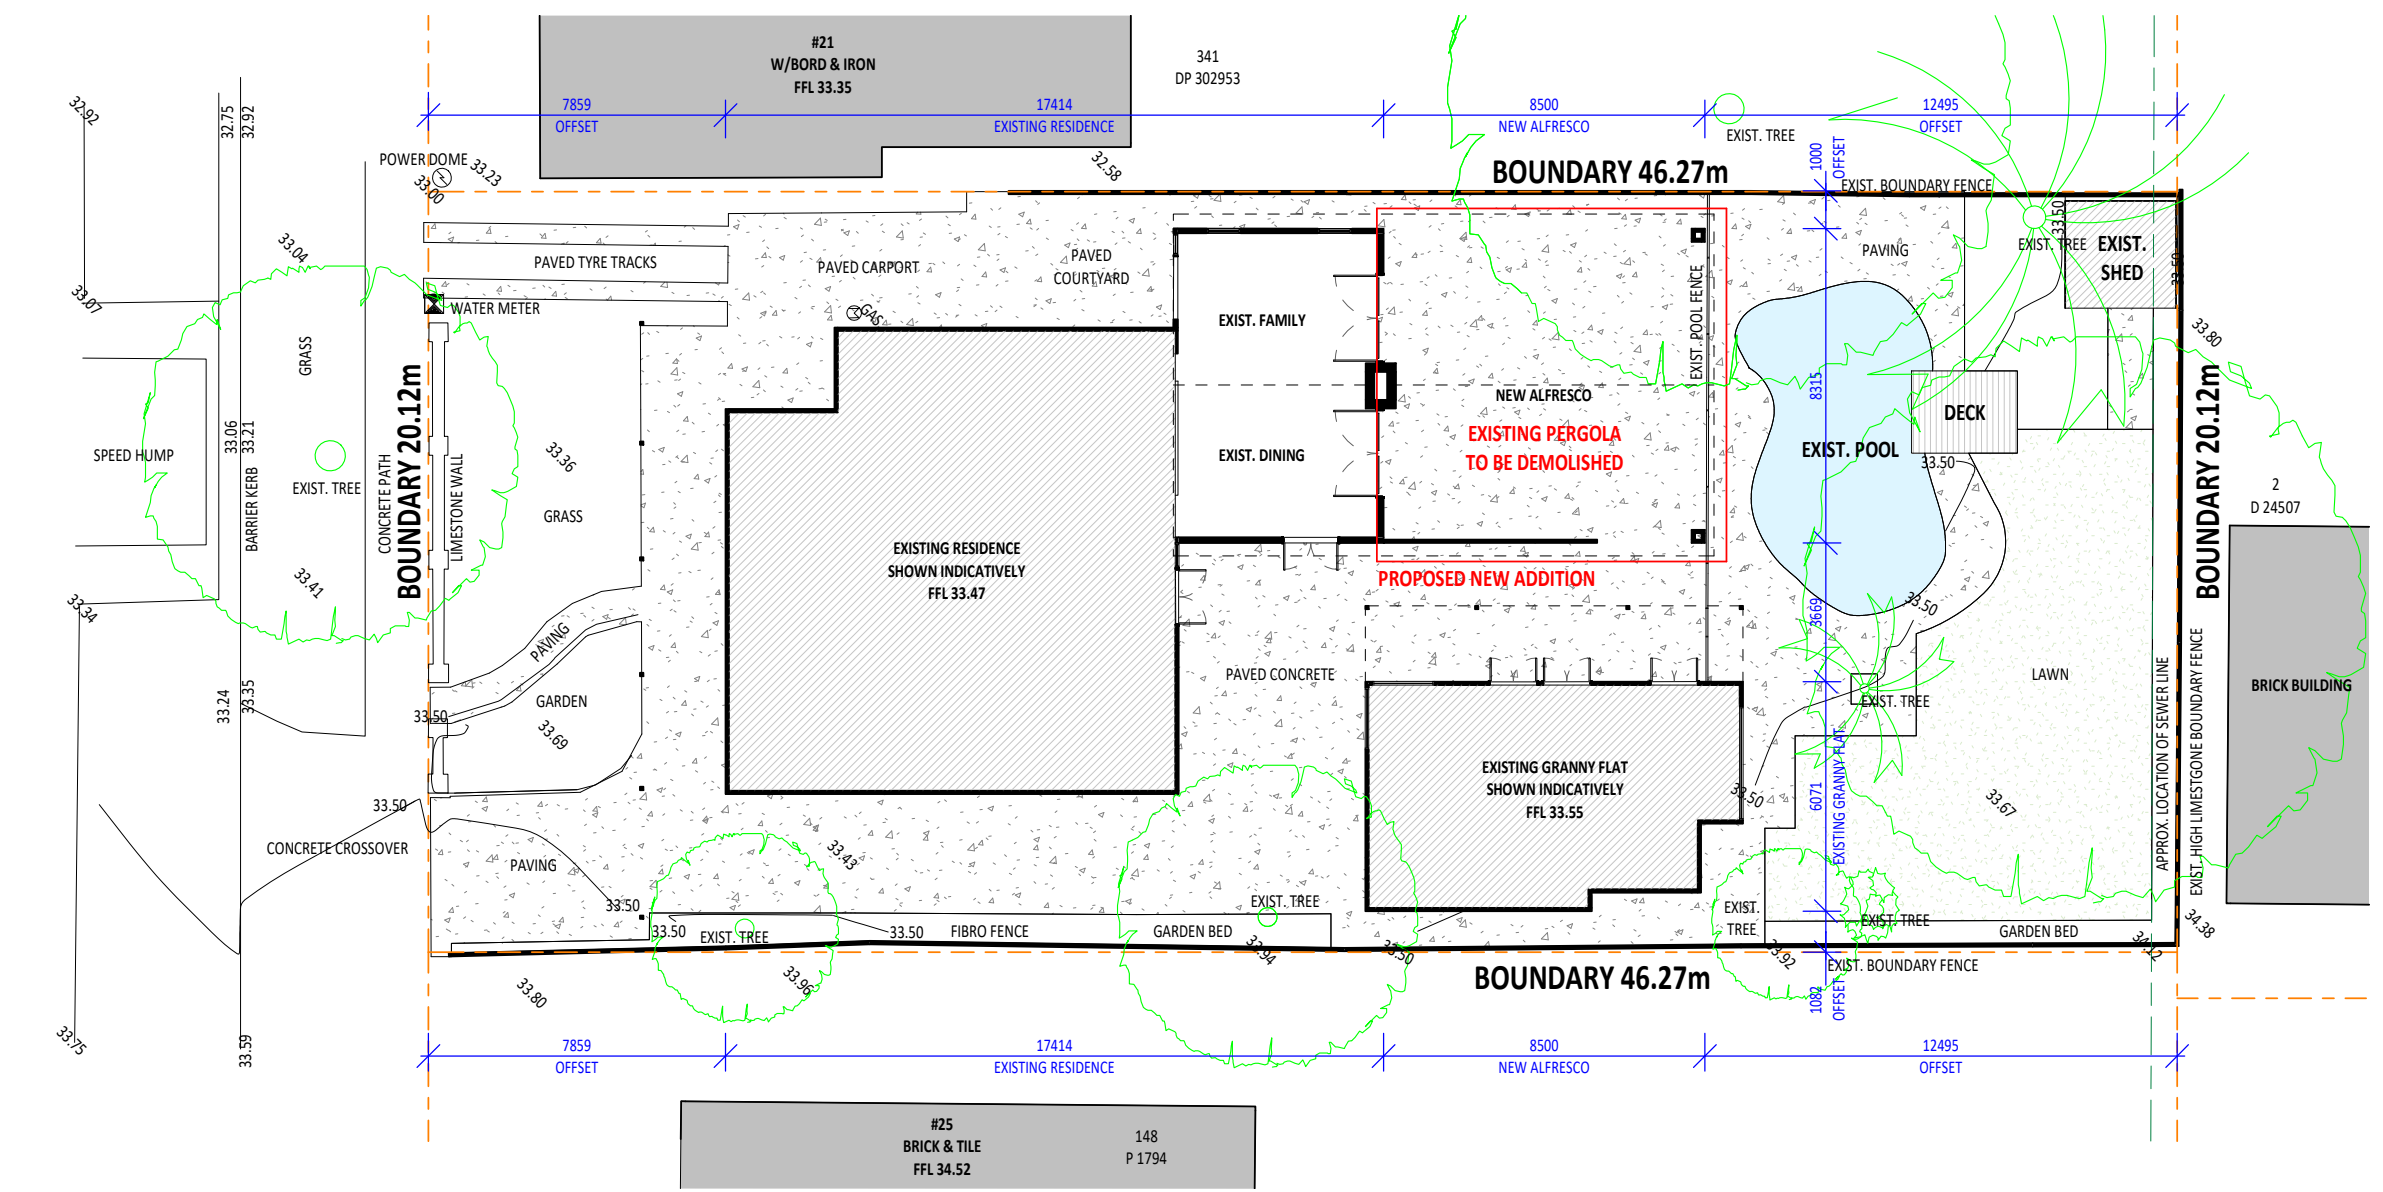

SITE - PLAN
SCALE: 1 : 200

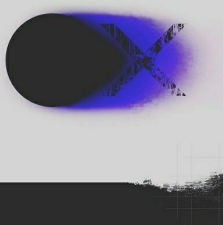

1 GLYDE STREET,
MOSMAN PARK, 6012
WESTERN AUSTRALIA.
T+61 (0)487 749 335
E drew@oxstudio.com.au

CLIENT:
VINCI RESIDENCE

0 4 8 12 16 20
GRAPHIC SCALE: 1:200

Rev.	AMENDMENT	DATE

PLANNING APPLICATION
23 FRASER STREET, EAST FREMANTLE
SITE PLAN

SCALE: As indicated	JOB / DRAWING No. 20026	REVISION AZ01
DRAWN:		A

