

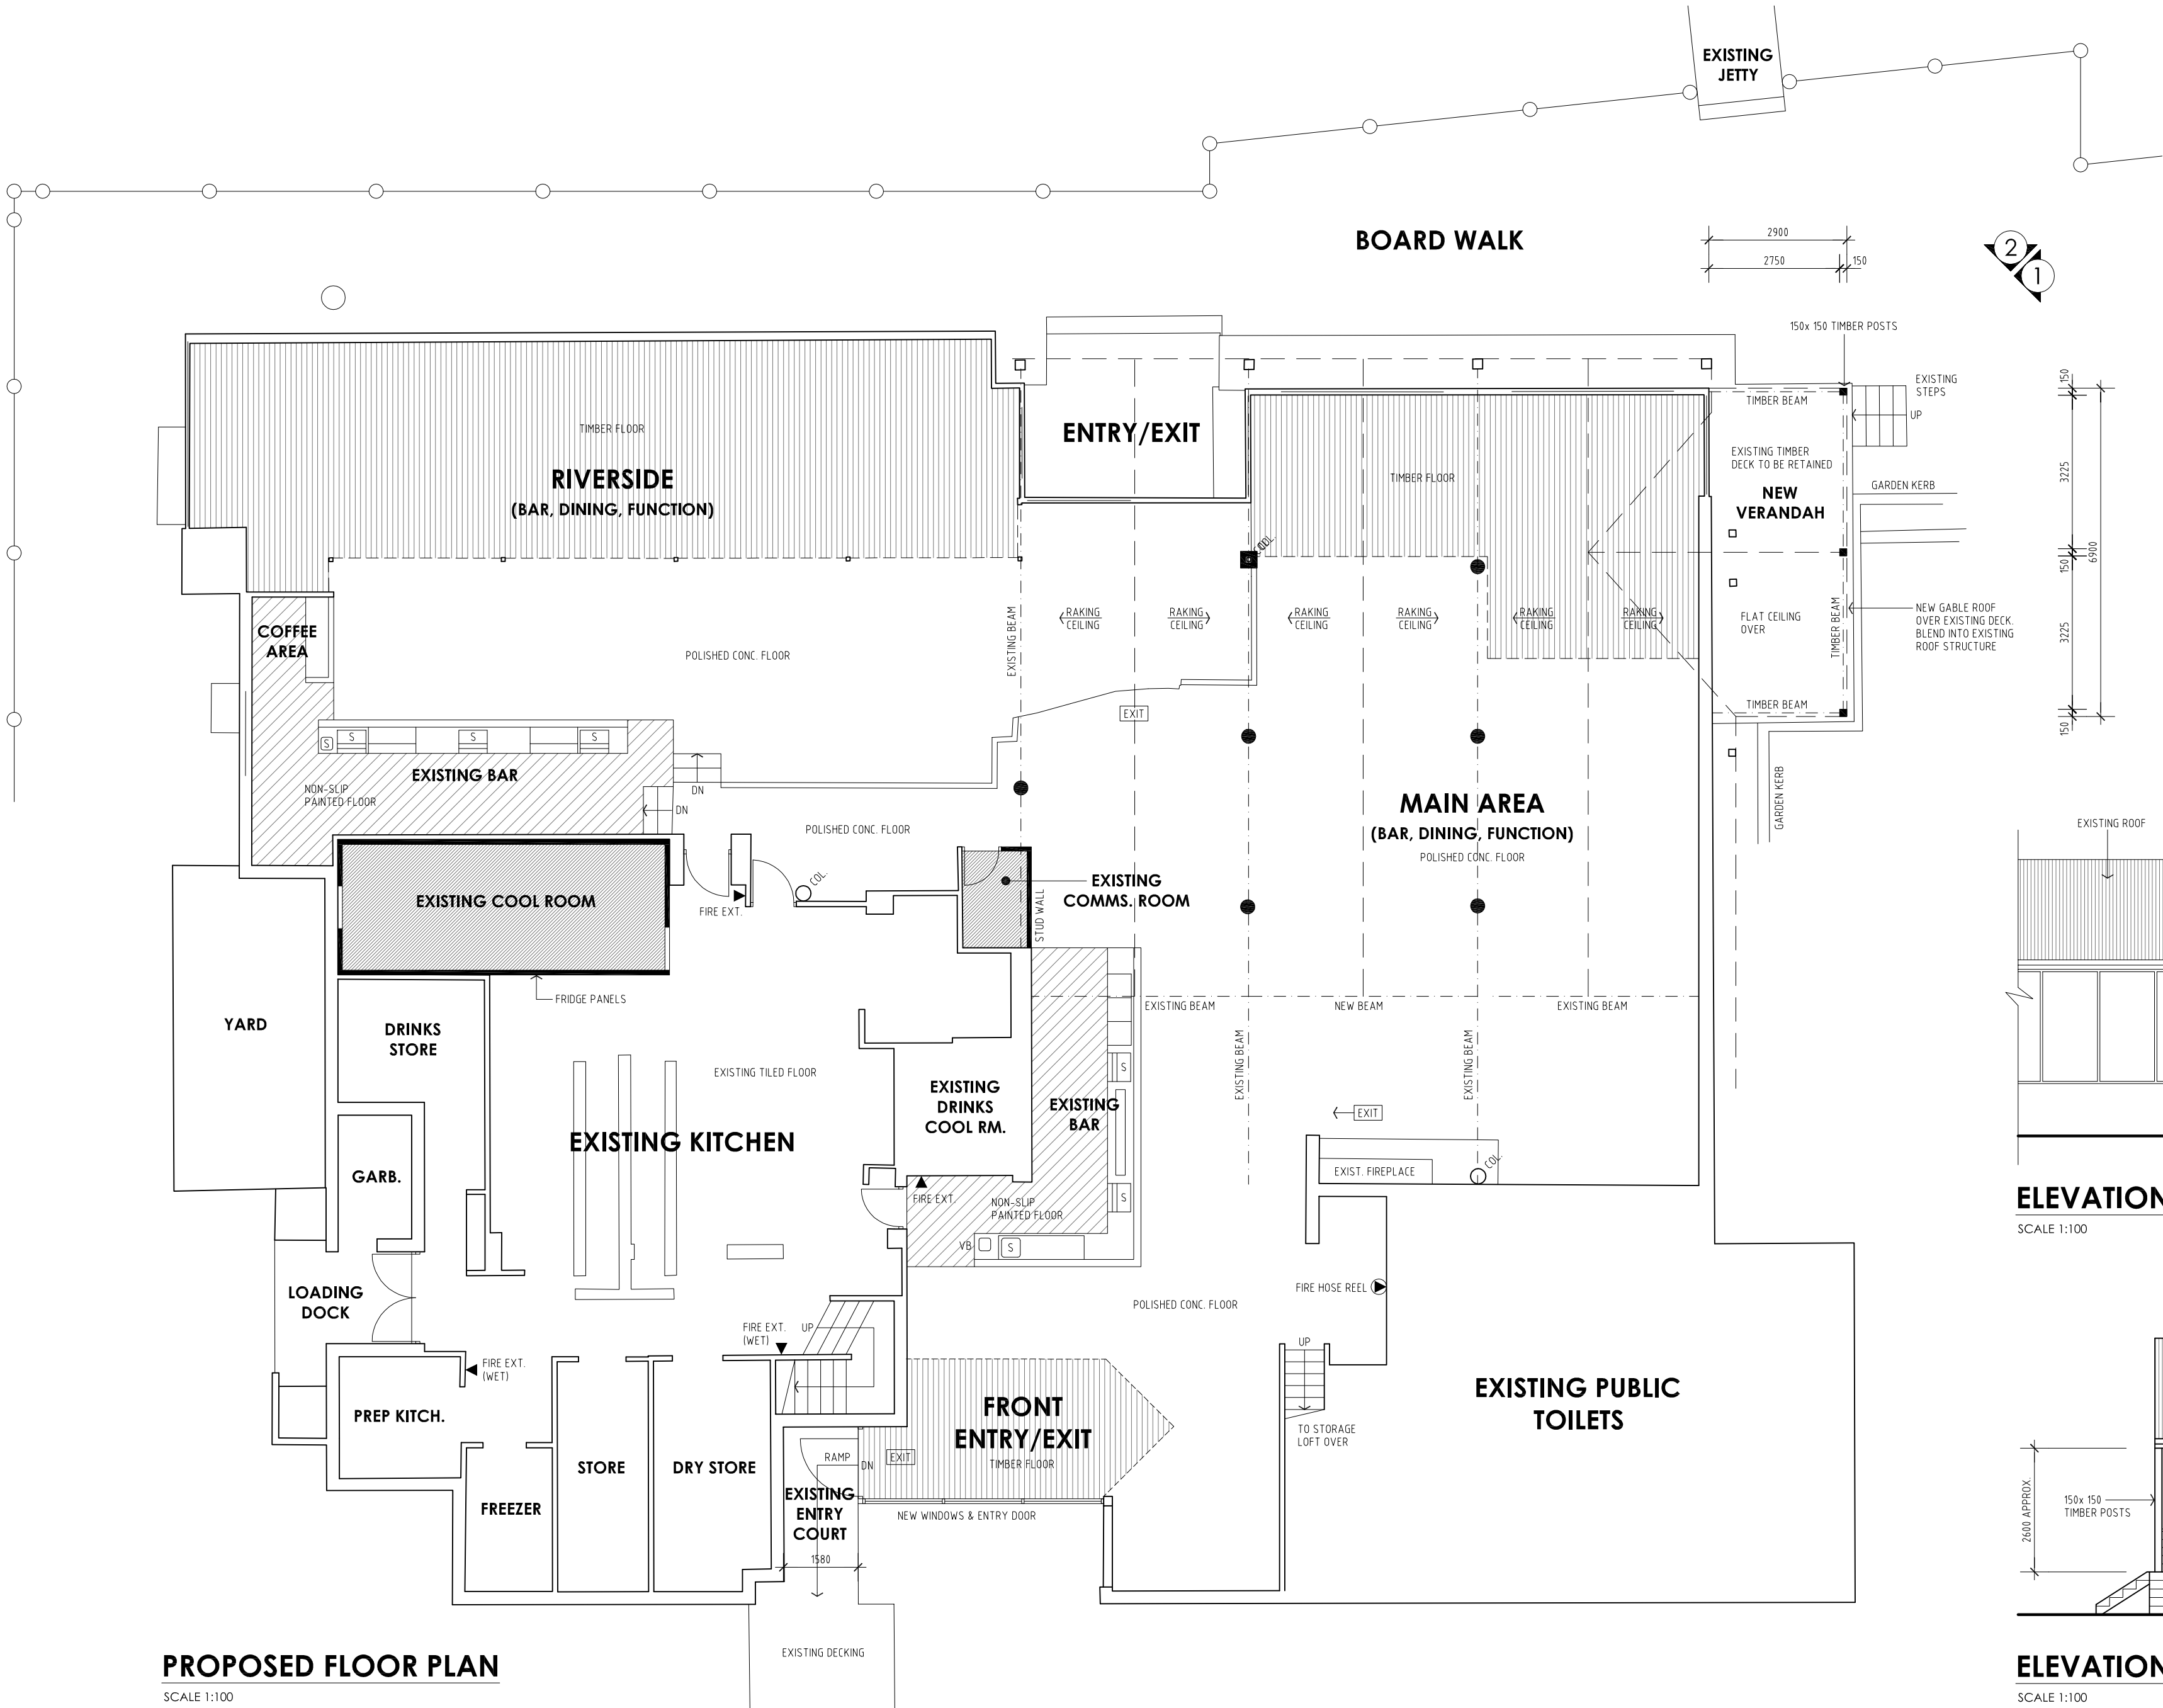


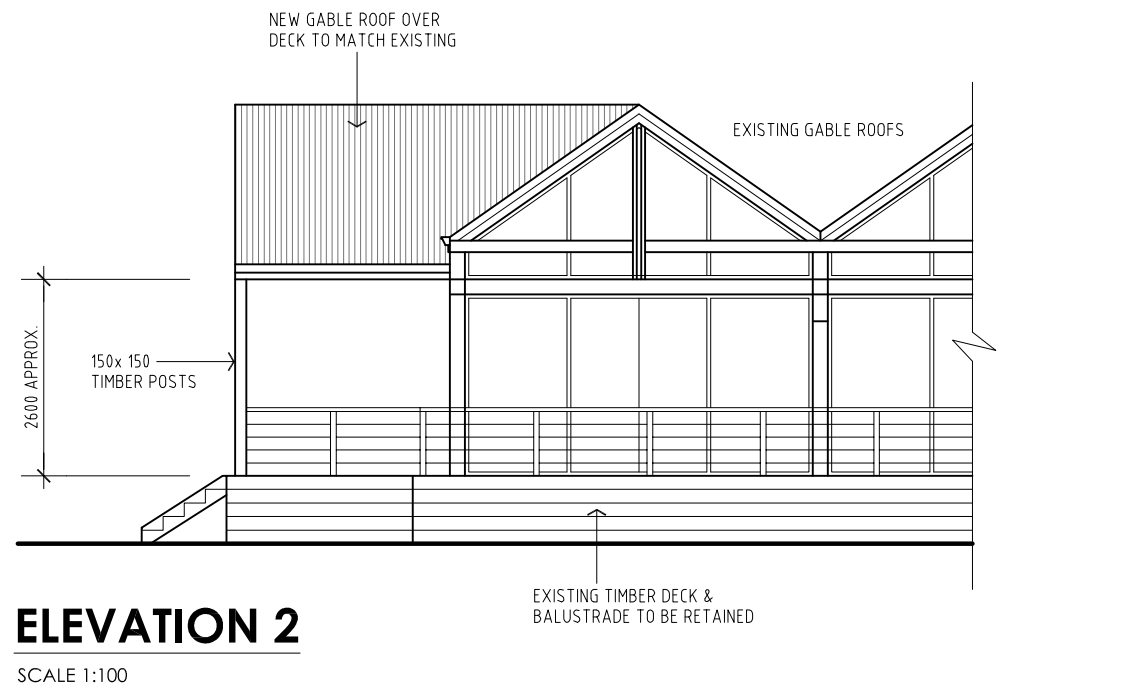

PROPOSED FLOOR PLAN
SCALE 1:100

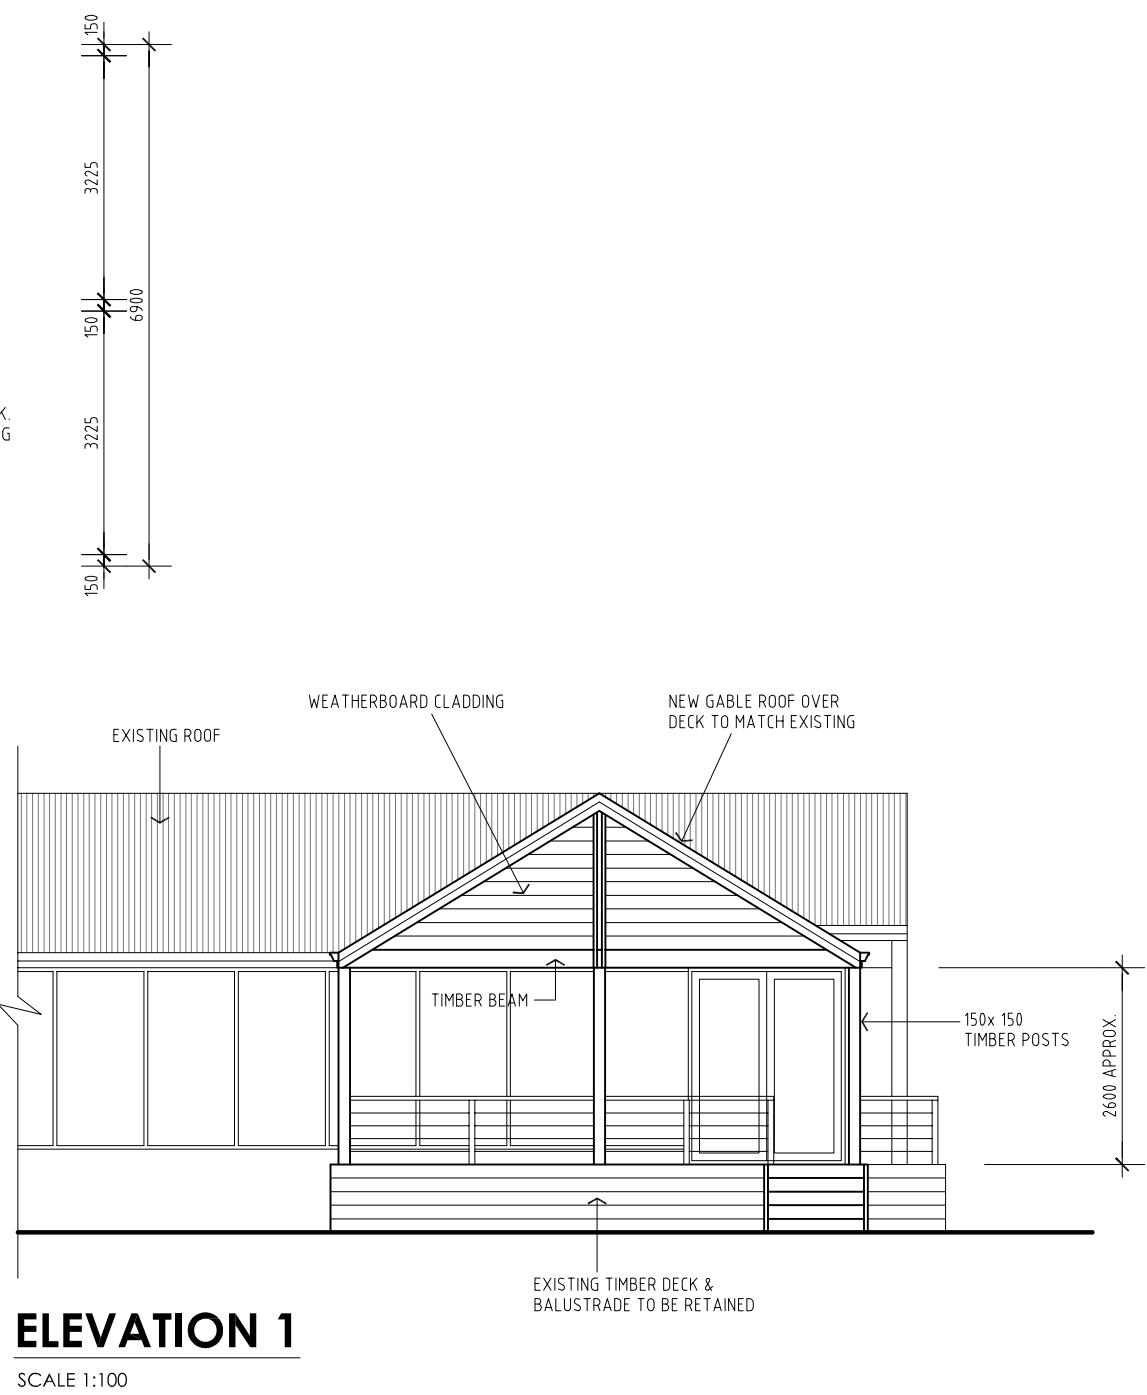

	PROJECT -	PROPOSED VERANDAH 110 RIVERSIDE ROAD, EAST FREMANTLE	AMENDMENTS	DRAWN - MP
				DATE - 01/03/2022
				SCALE - 1 : 100 @ A2
				SHEET 1 OF 1
				JOB No. ---

©
Copyright