


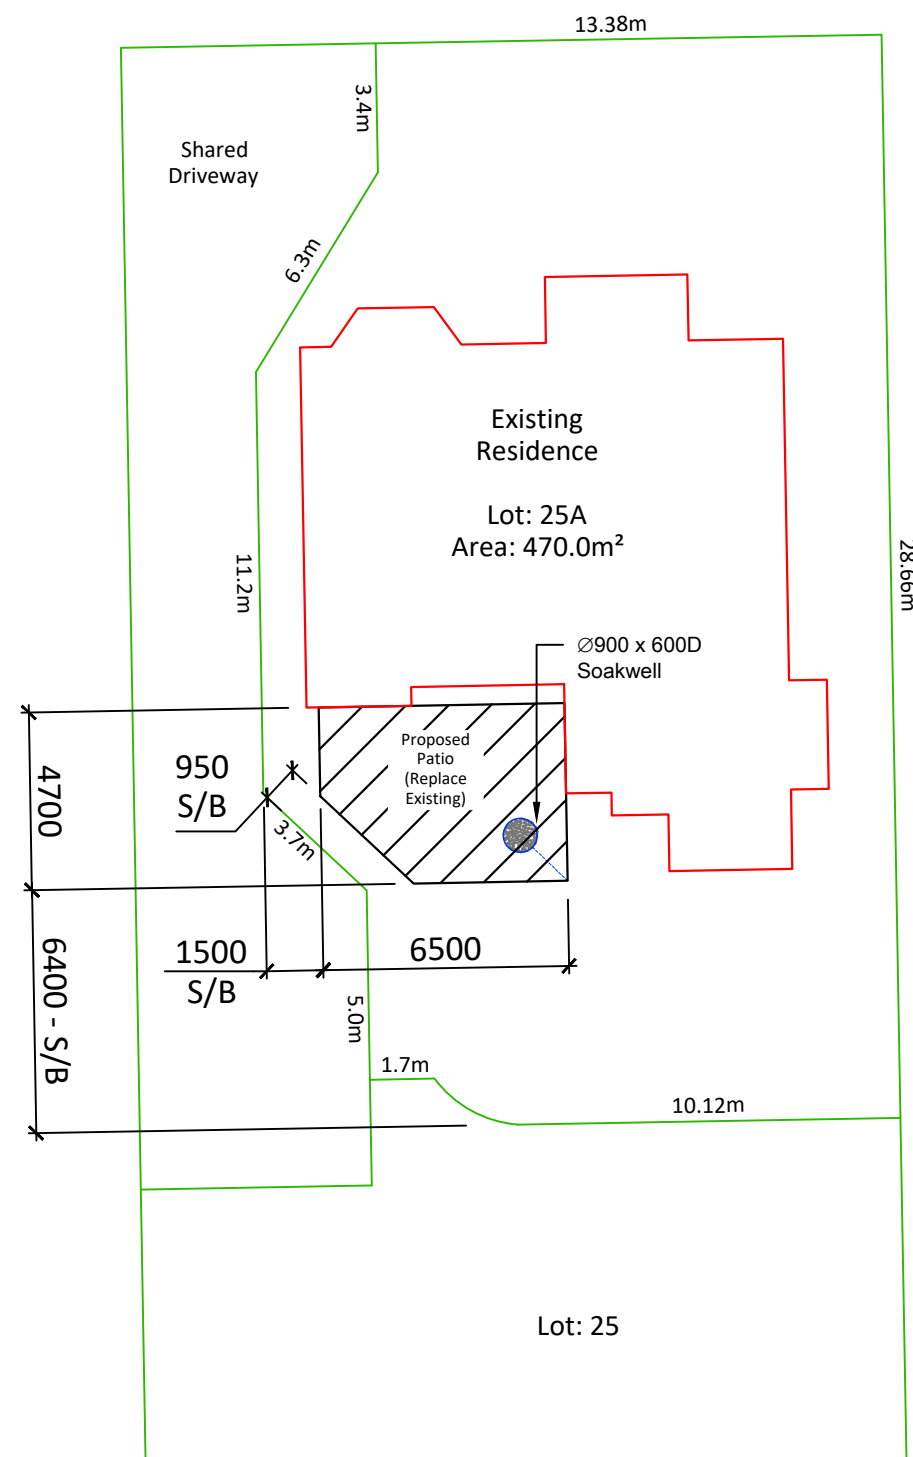

NORTH

Soakwell Notes:


Gable Patio -
Soakwell Capacity = Area (m2) x 0.0125 = Volume of Soakwell
Soakwell Capacity = 27.78 sqm x 0.0125 = 0.3472 m³
= Ø900 x 600 Deep Soakwell

25A View Terrace

Site PLAN

SCALE 1:200

REVISION	DESCRIPTION	DATE	APPROVED	25A VIEW TERRACE, EAST FREMANTLE, WA 6058			DRAWN	S. Julian
A	FOR APPROVAL	25.01.2023	SJ				CHECKED	-
B	DRAWING REVISED BASED ON CLIENT REVIEW	02.02.2023	SJ	DATE	25.01.23			
				REVISION	B			
				SCALE	A3 @ 1:200			
				SHEET	1 of 3			
				DRG No.	APD0530_Site			

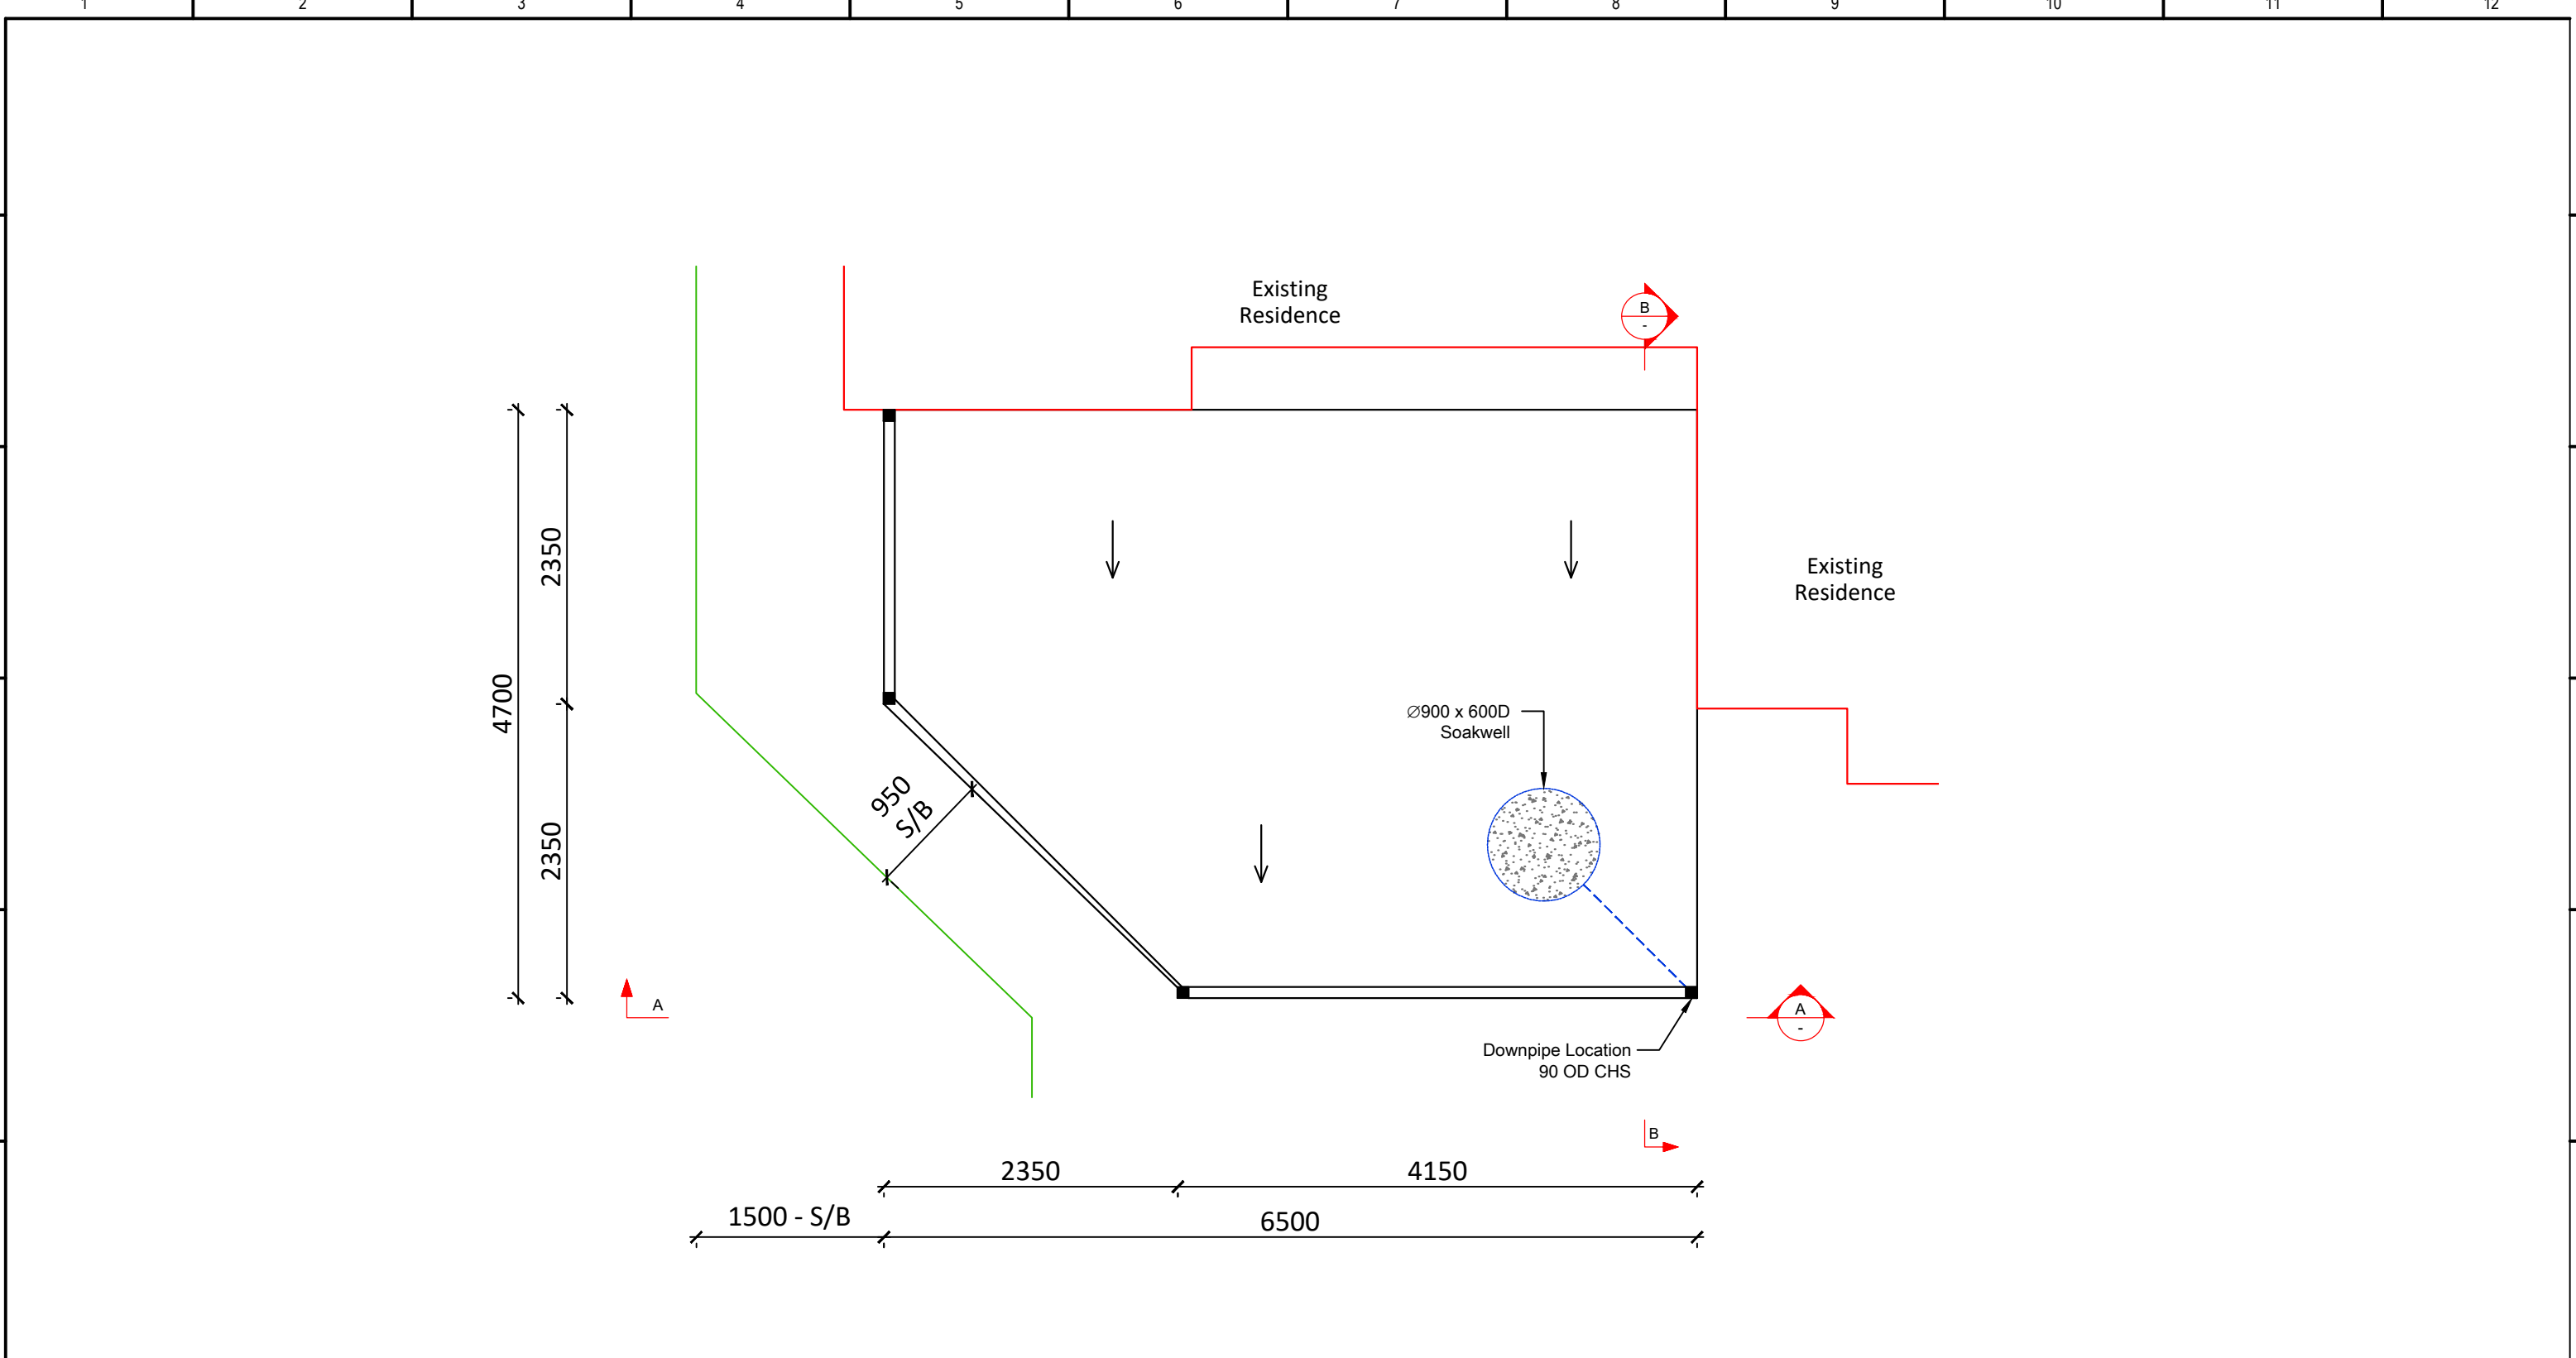



Soakwell Notes:

Gable Patio -
Soakwell Capacity = Area (m2) x 0.0125 = Volume of Soakwell
Soakwell Capacity = 27.78 sqm x 0.0125 = 0.3472 m³
= Ø900 x 600 Deep Soakwell


Raised Flat Plan

SCALE 1:50

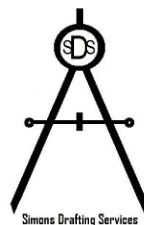
REVISION	DESCRIPTION	DATE	APPROVED	25A VIEW TERRACE, EAST FREMANTLE, WA 6058 JAN FRANKS RAISED FLAT PATIO PLAN & DETAILS - SHEET 1 of 2			DRAWN	S. Julian
A	FOR APPROVAL	25.01.2023	SJ				CHECKED	-
B	DRAWING REVISED BASED ON CLIENT REVIEW	02.02.2023	SJ				DATE	25.01.23
							REVISION	B
							SCALE	A3 @ 1:50
							SHEET	2 of 3
							DRG No. APD530_FlatPatio_1of2	

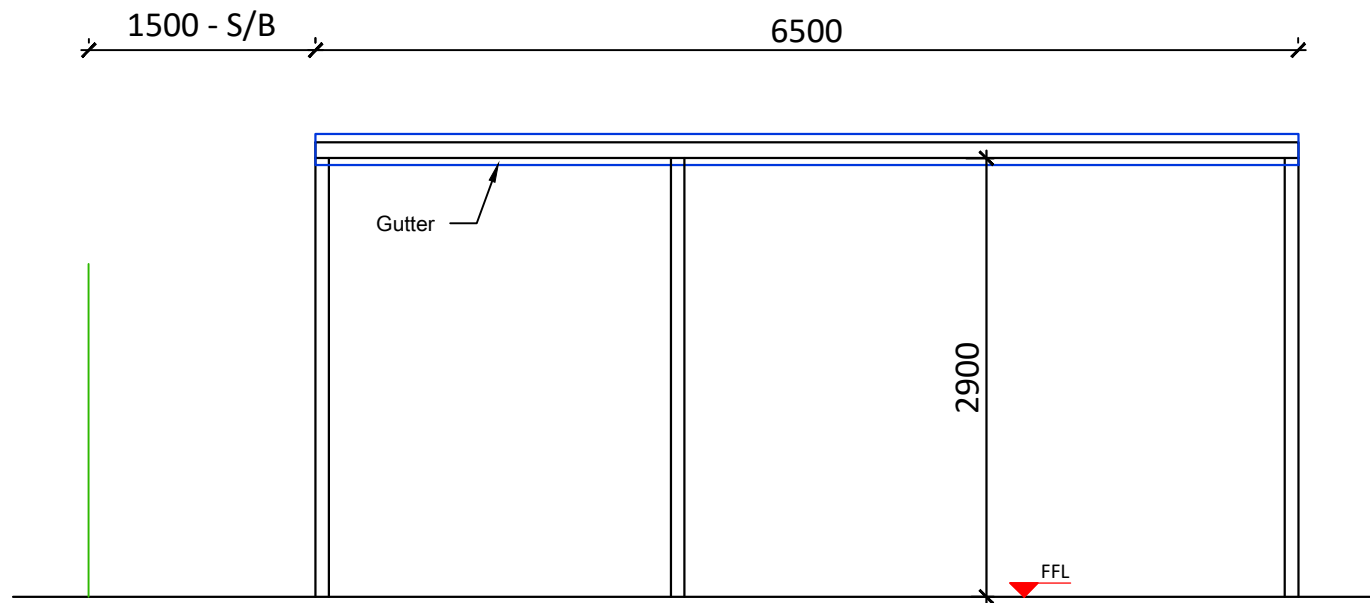

A ELEVATION
SCALE : 1:50

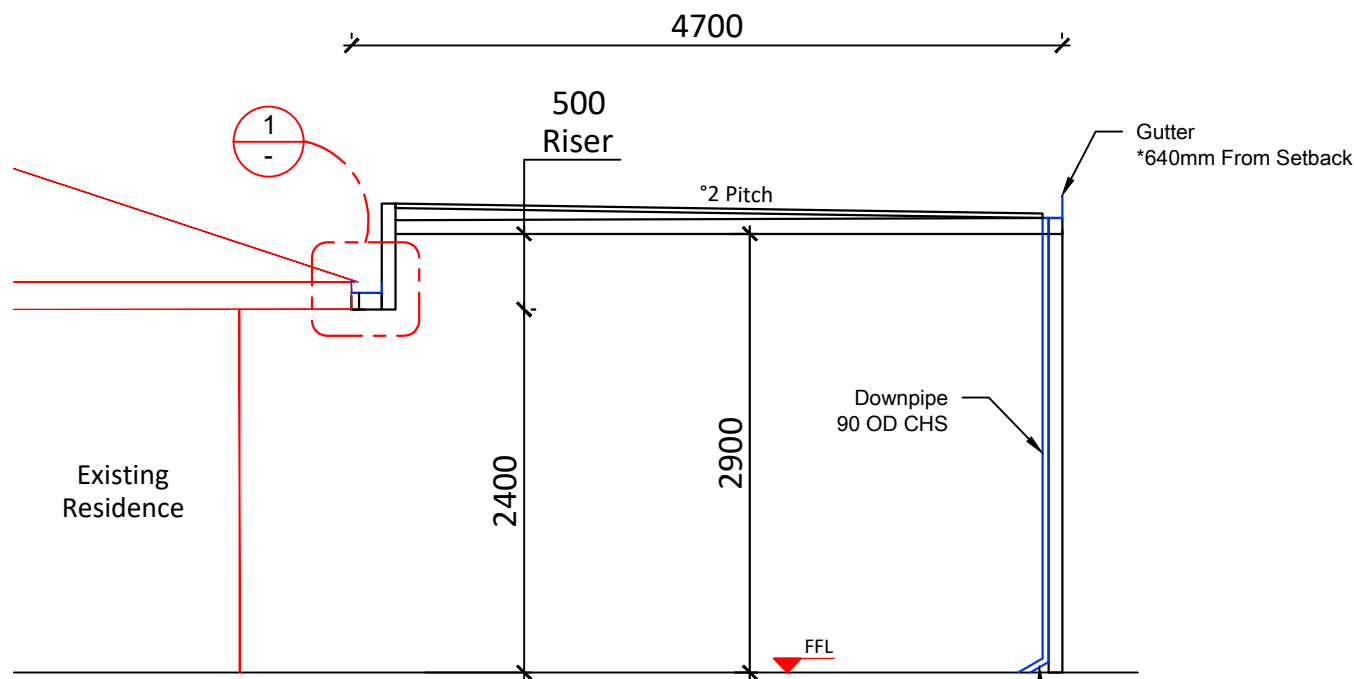

B ELEVATION
SCALE : 1:50

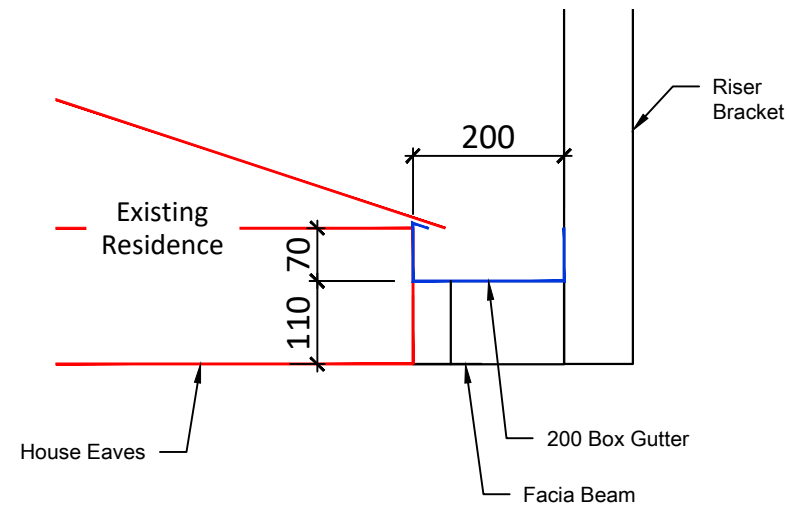

1 BOX GUTTER DETAIL
SCALE : 1:10

Soakwell Notes:


Gable Patio -
Soakwell Capacity = Area (m2) x 0.0125 = Volume of Soakwell
Soakwell Capacity = 27.78 sqm x 0.0125 = 0.3472 m³
= Ø900 x 600 Deep Soakwell

REVISION	DESCRIPTION	DATE	APPROVED
A	FOR APPROVAL	25.01.2023	SJ
B	DRAWING REVISED BASED ON CLIENT REVIEW	02.02.2023	SJ

25A VIEW TERRACE, EAST FREMANTLE, WA 6058

JAN FRANKS

RAISED FLAT PATIO PLAN & DETAILS - SHEET 2 of 2

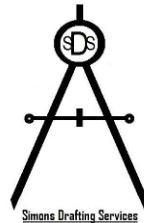

DRAWN	S. Julian
CHECKED	-
DATE	25.01.23
REVISION	B
SCALE	A3 @ 1:50
SHEET	3 of 3
DRG No. APD530_FlatPatio_2of2	